




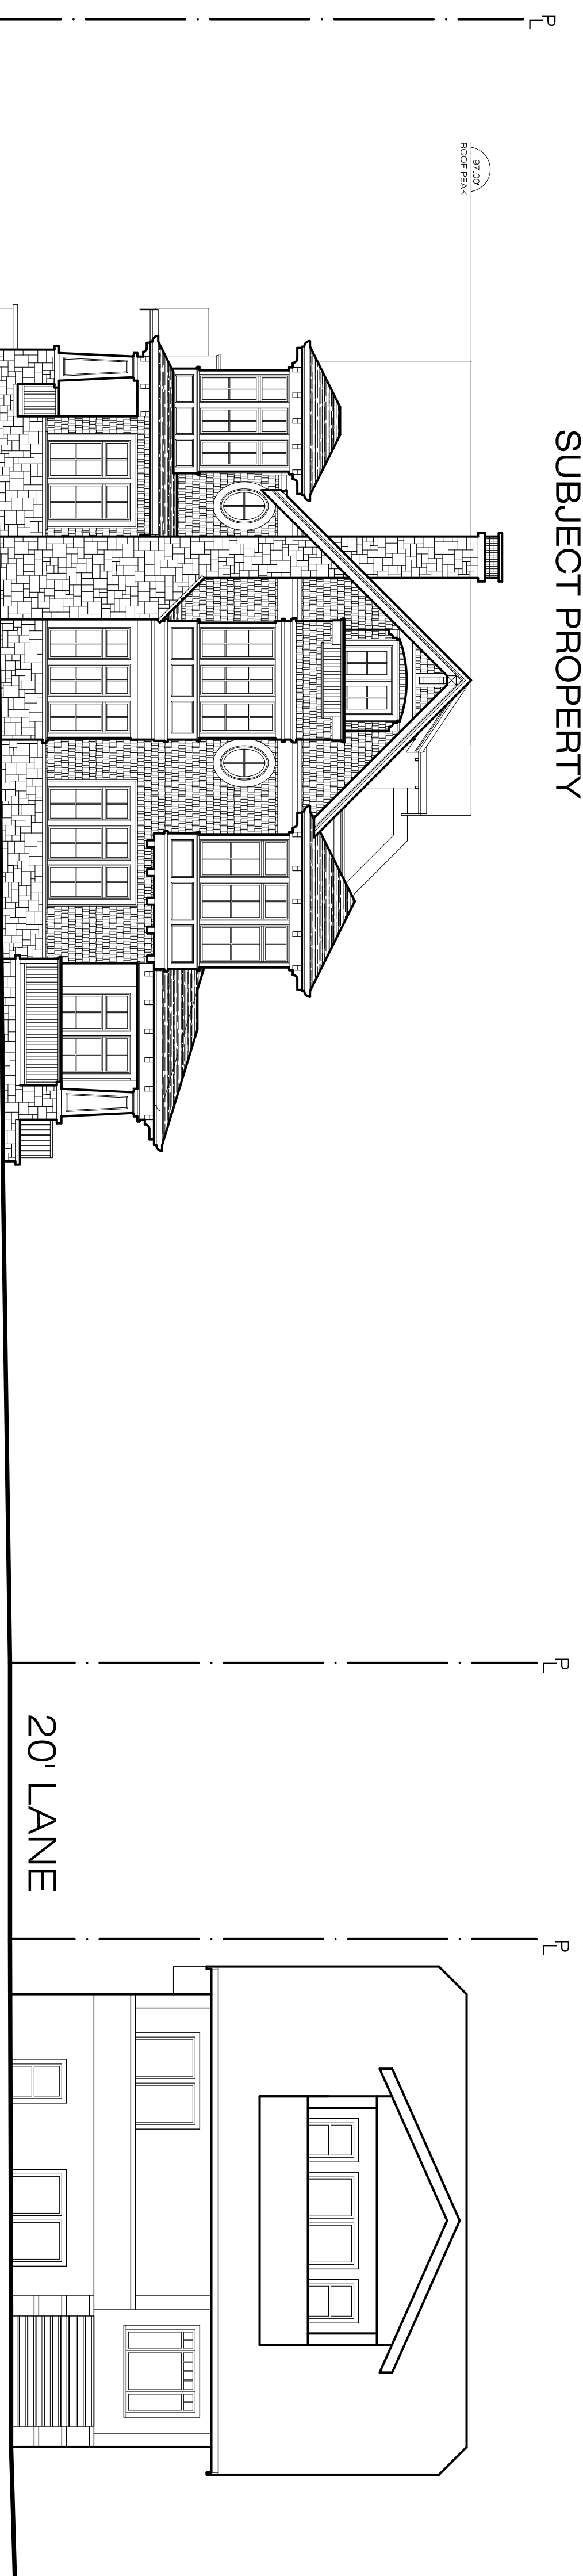

CONTRACTORS SHALL VERIFY ALL DIMENSIONS, DATUM AND LEVELS PRIOR TO THE COMMENCEMENT OF WORK. ANY DISCREPANCIES TO BE REPORTED IMMEDIATELY TO EDCO HOMES INC. VARIATIONS AND OMISSIONS TO THE WORK SHOWN ON THESE PLANS SHALL NOT BE CARRIED OUT WITHOUT THE PRIOR APPROVAL OF THE OWNER.
P.L - PROPERTY LINE

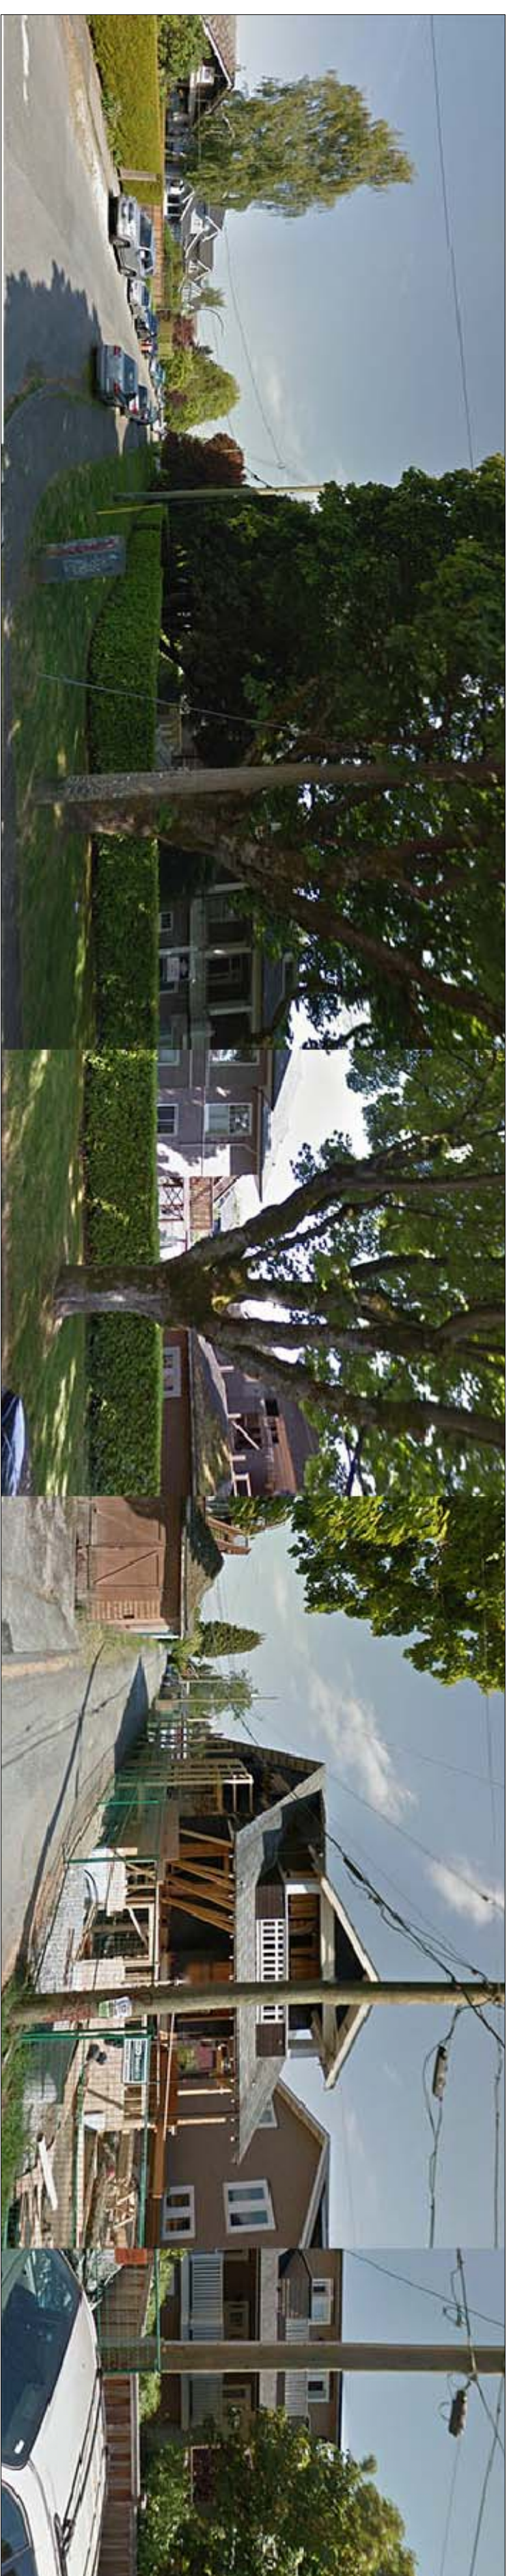

5	
4	
3	
2	
1	DE. 19/07/2017
	REV. DATE

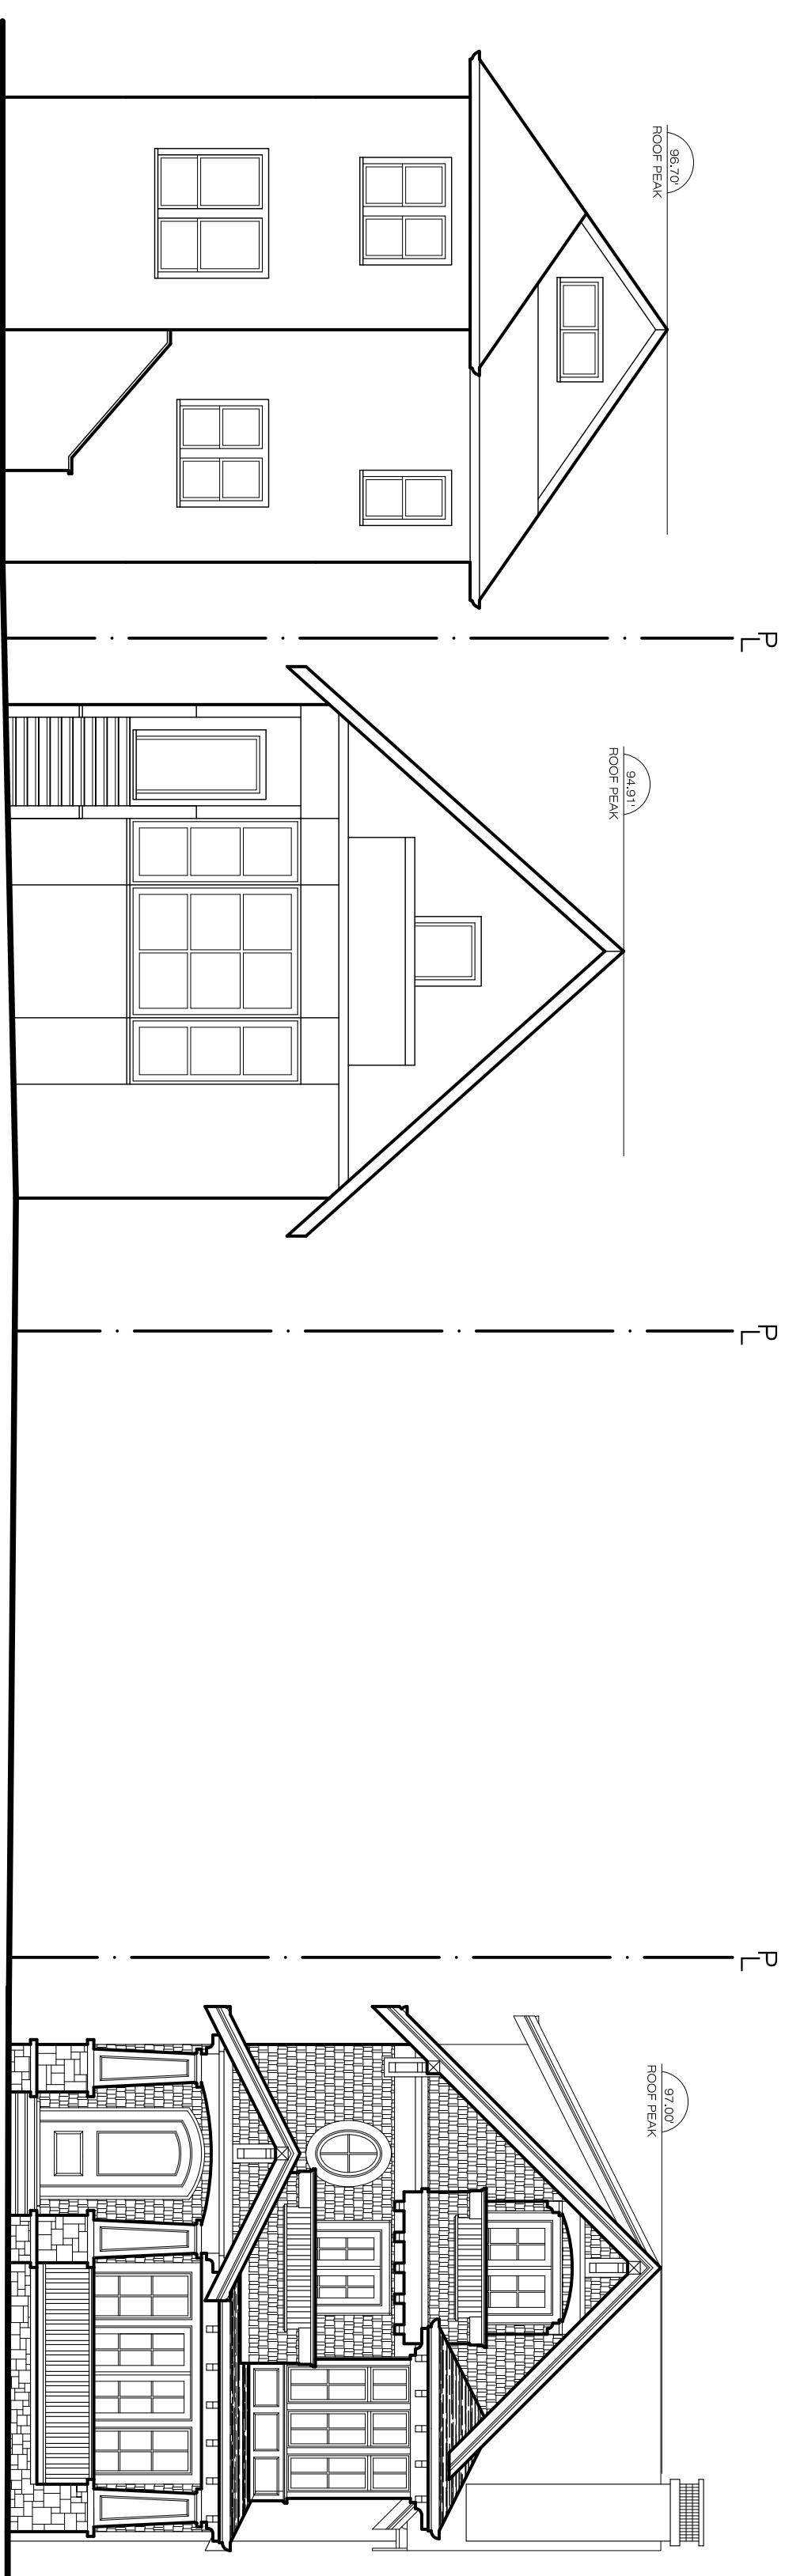

PROJECT:
3472 WEST 1ST AVENUE
VANCOUVER, BC

DRAWING:
STREETSCAPES

SCALE: 1/8" = 1'-0"
DATE: JULY 18, 2017

A10

COLLINGWOOD ST.