


### 1021 Harwood St

Observation Height: 22 storey  
 Complete View: 143.5°  
 Incremental View Blockage: 30.39°

- Affected Building
- Proposed Building
- Incremental View Blockage
- Existing View Blockage
- - - View Shed

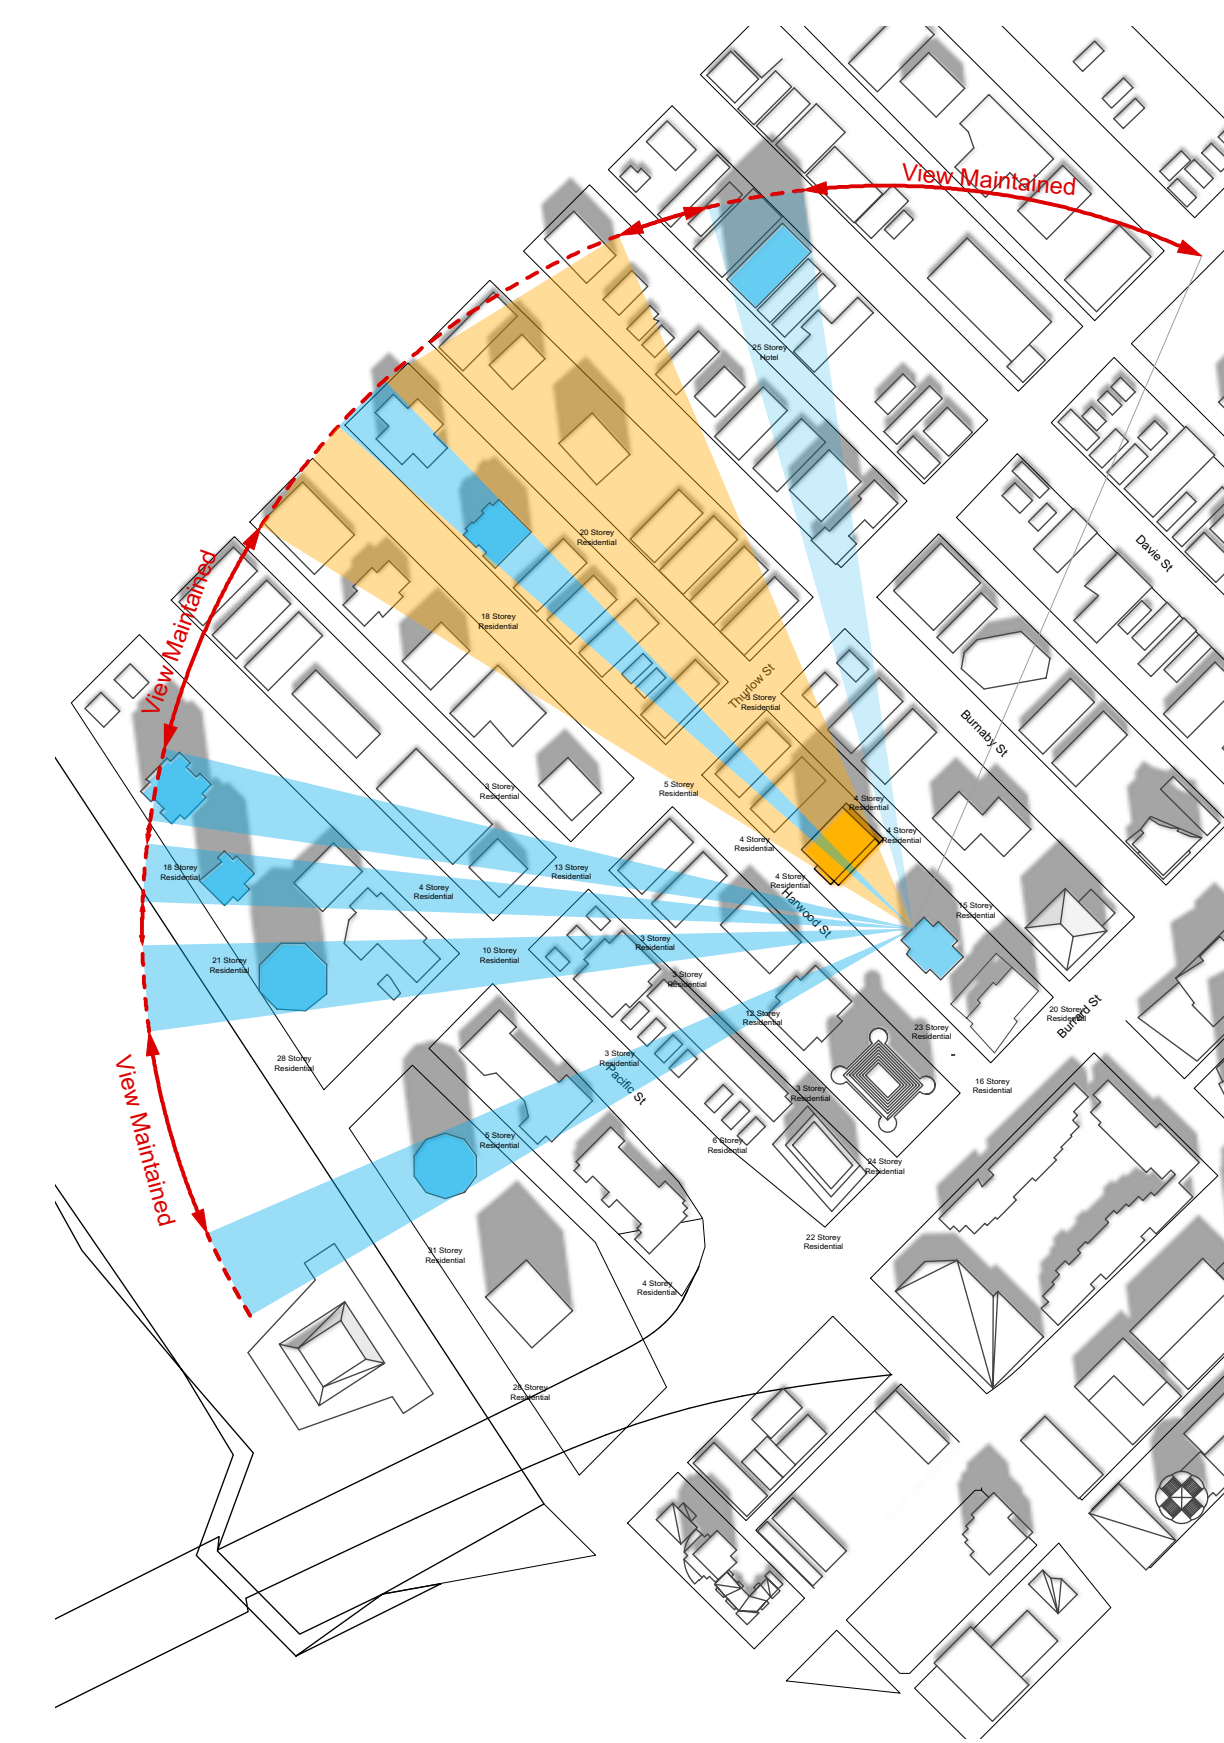

### 1020 Harwood St

Observation Height: 23 storey  
 Complete View: 136°  
 Incremental View Blockage: 19°



- Affected Building
- Proposed Building
- Incremental View Blockage
- Existing View Blockage
- - - View Shed



### 1030 Burnaby St

Observation Height: 14 storey  
 Complete View: 157°  
 Incremental View Blockage: 25.07°

- Affected Building
- Proposed Building
- Incremental View Blockage
- Existing View Blockage
- - - View Shed

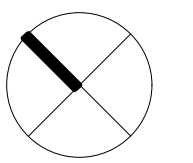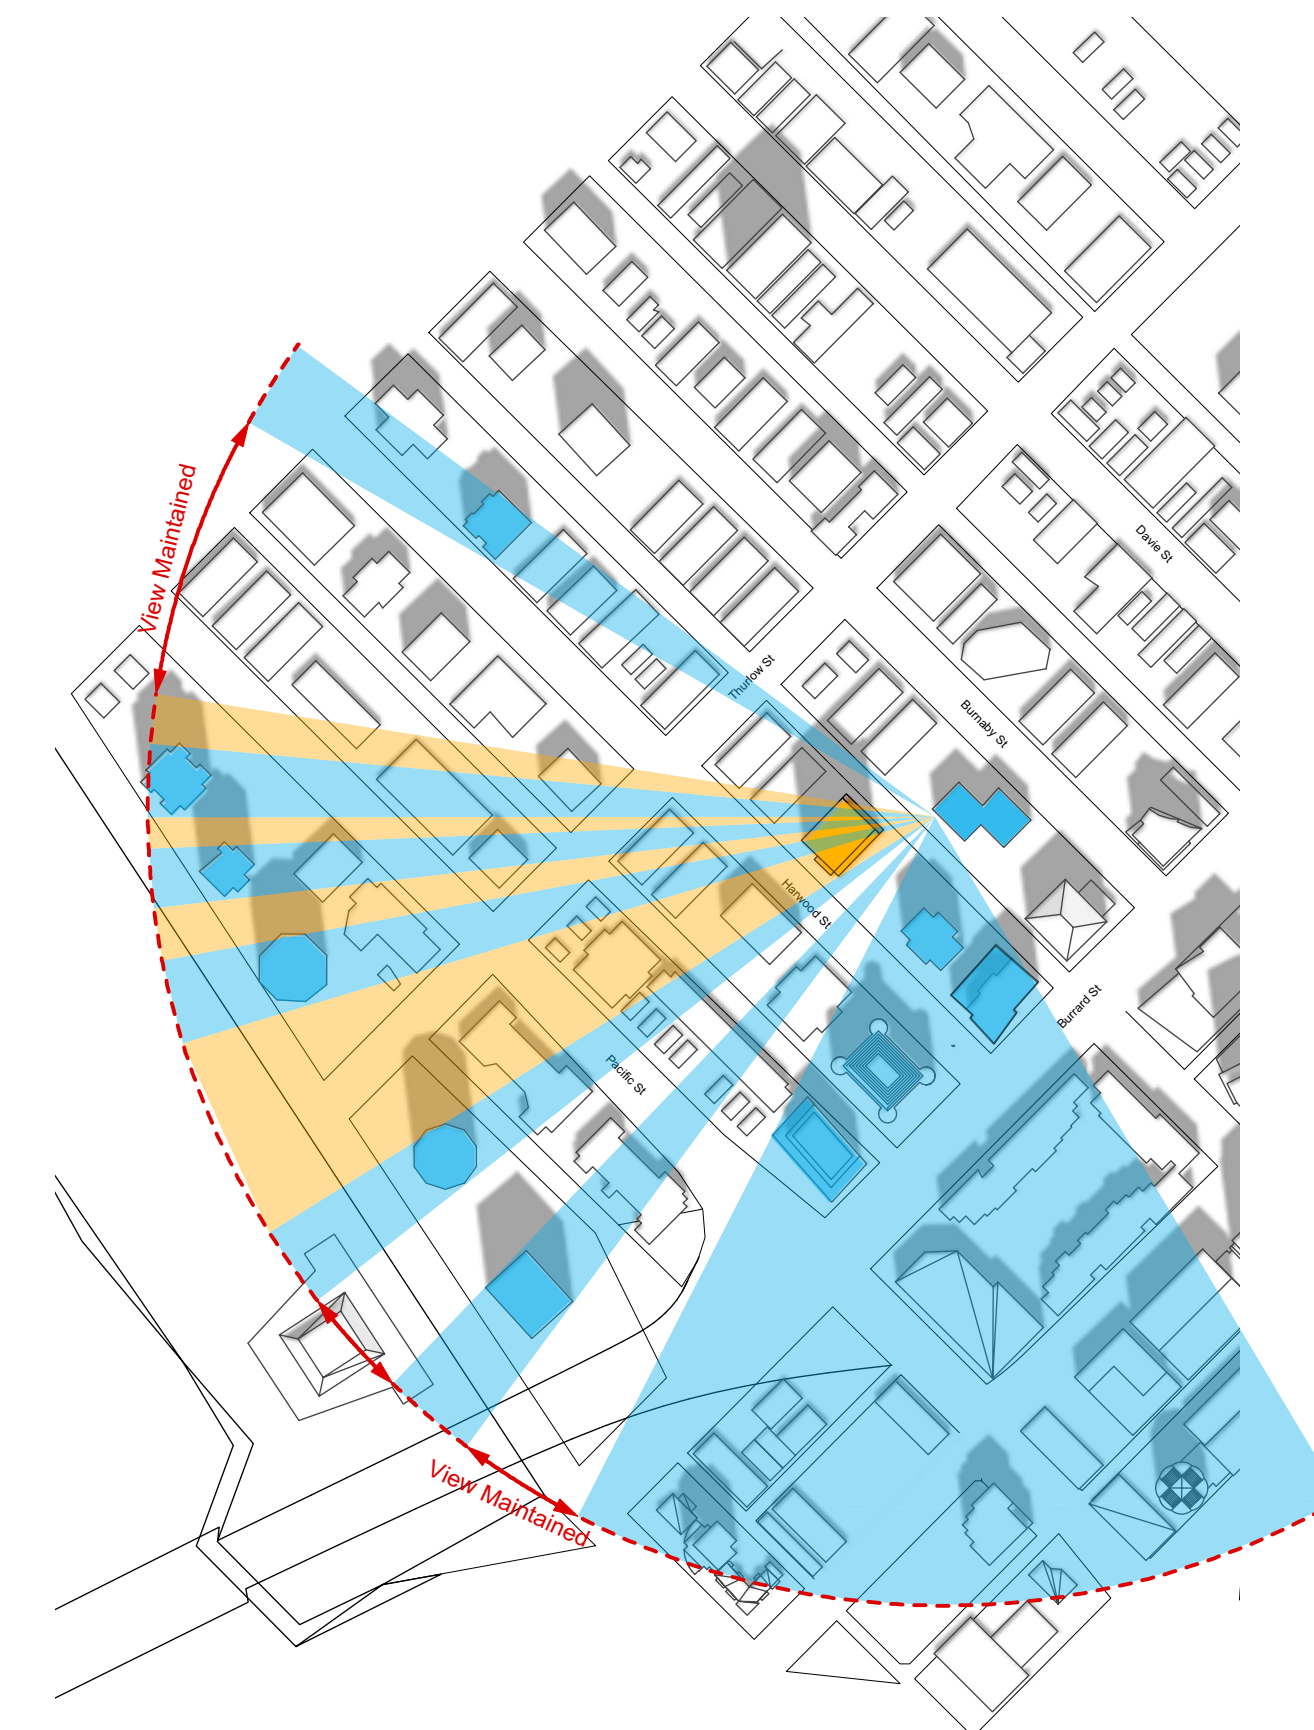

Seal

2018.09.27 Development Permit