




10:00 AM

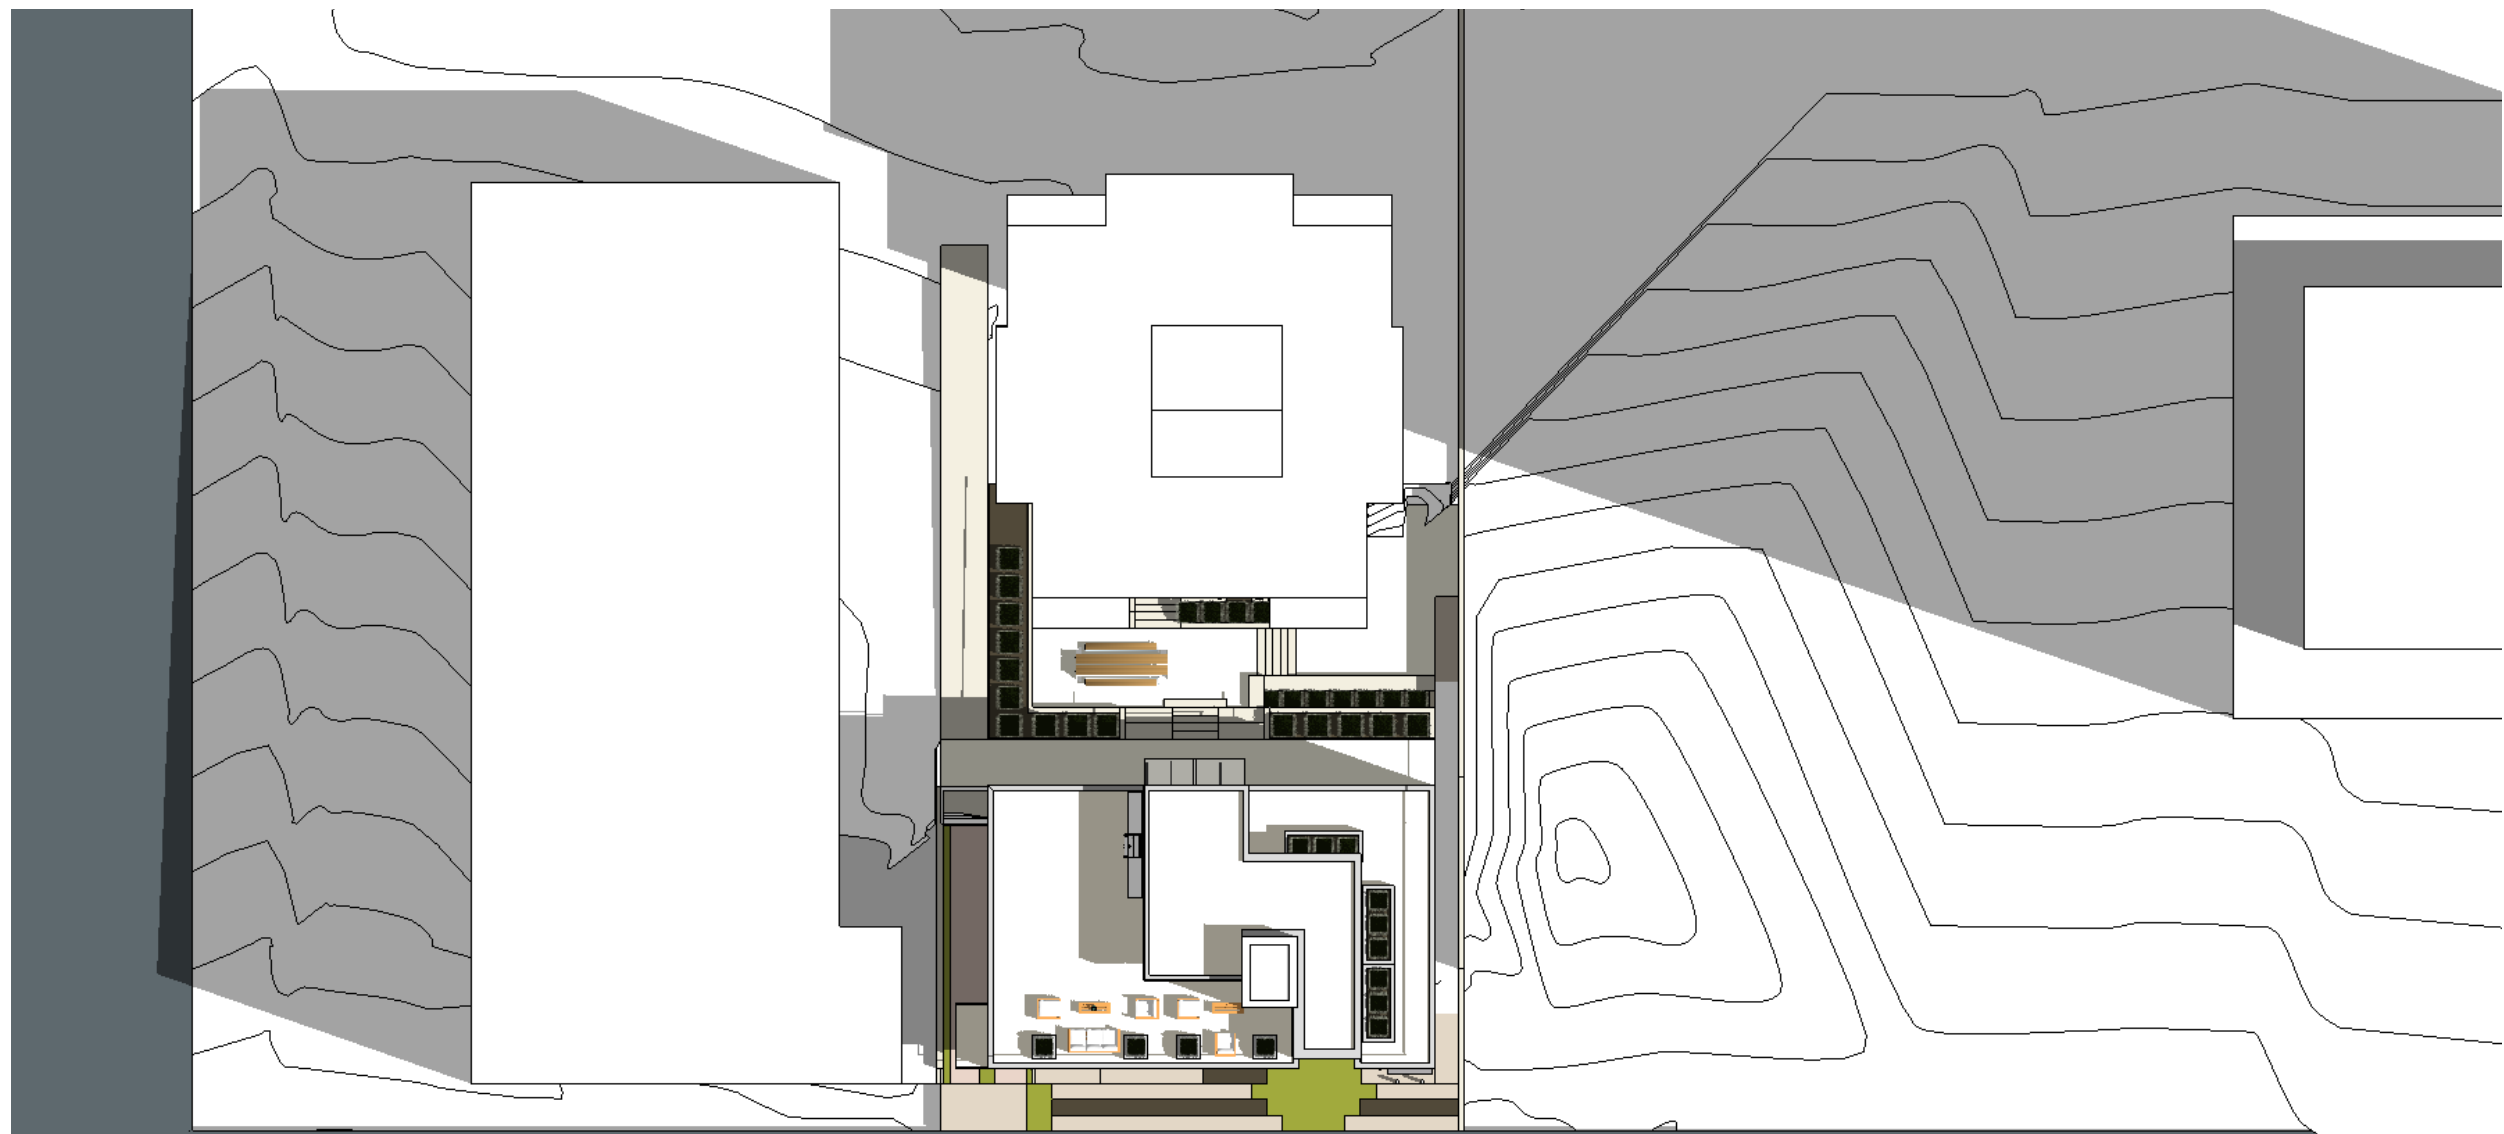

12:00 PM

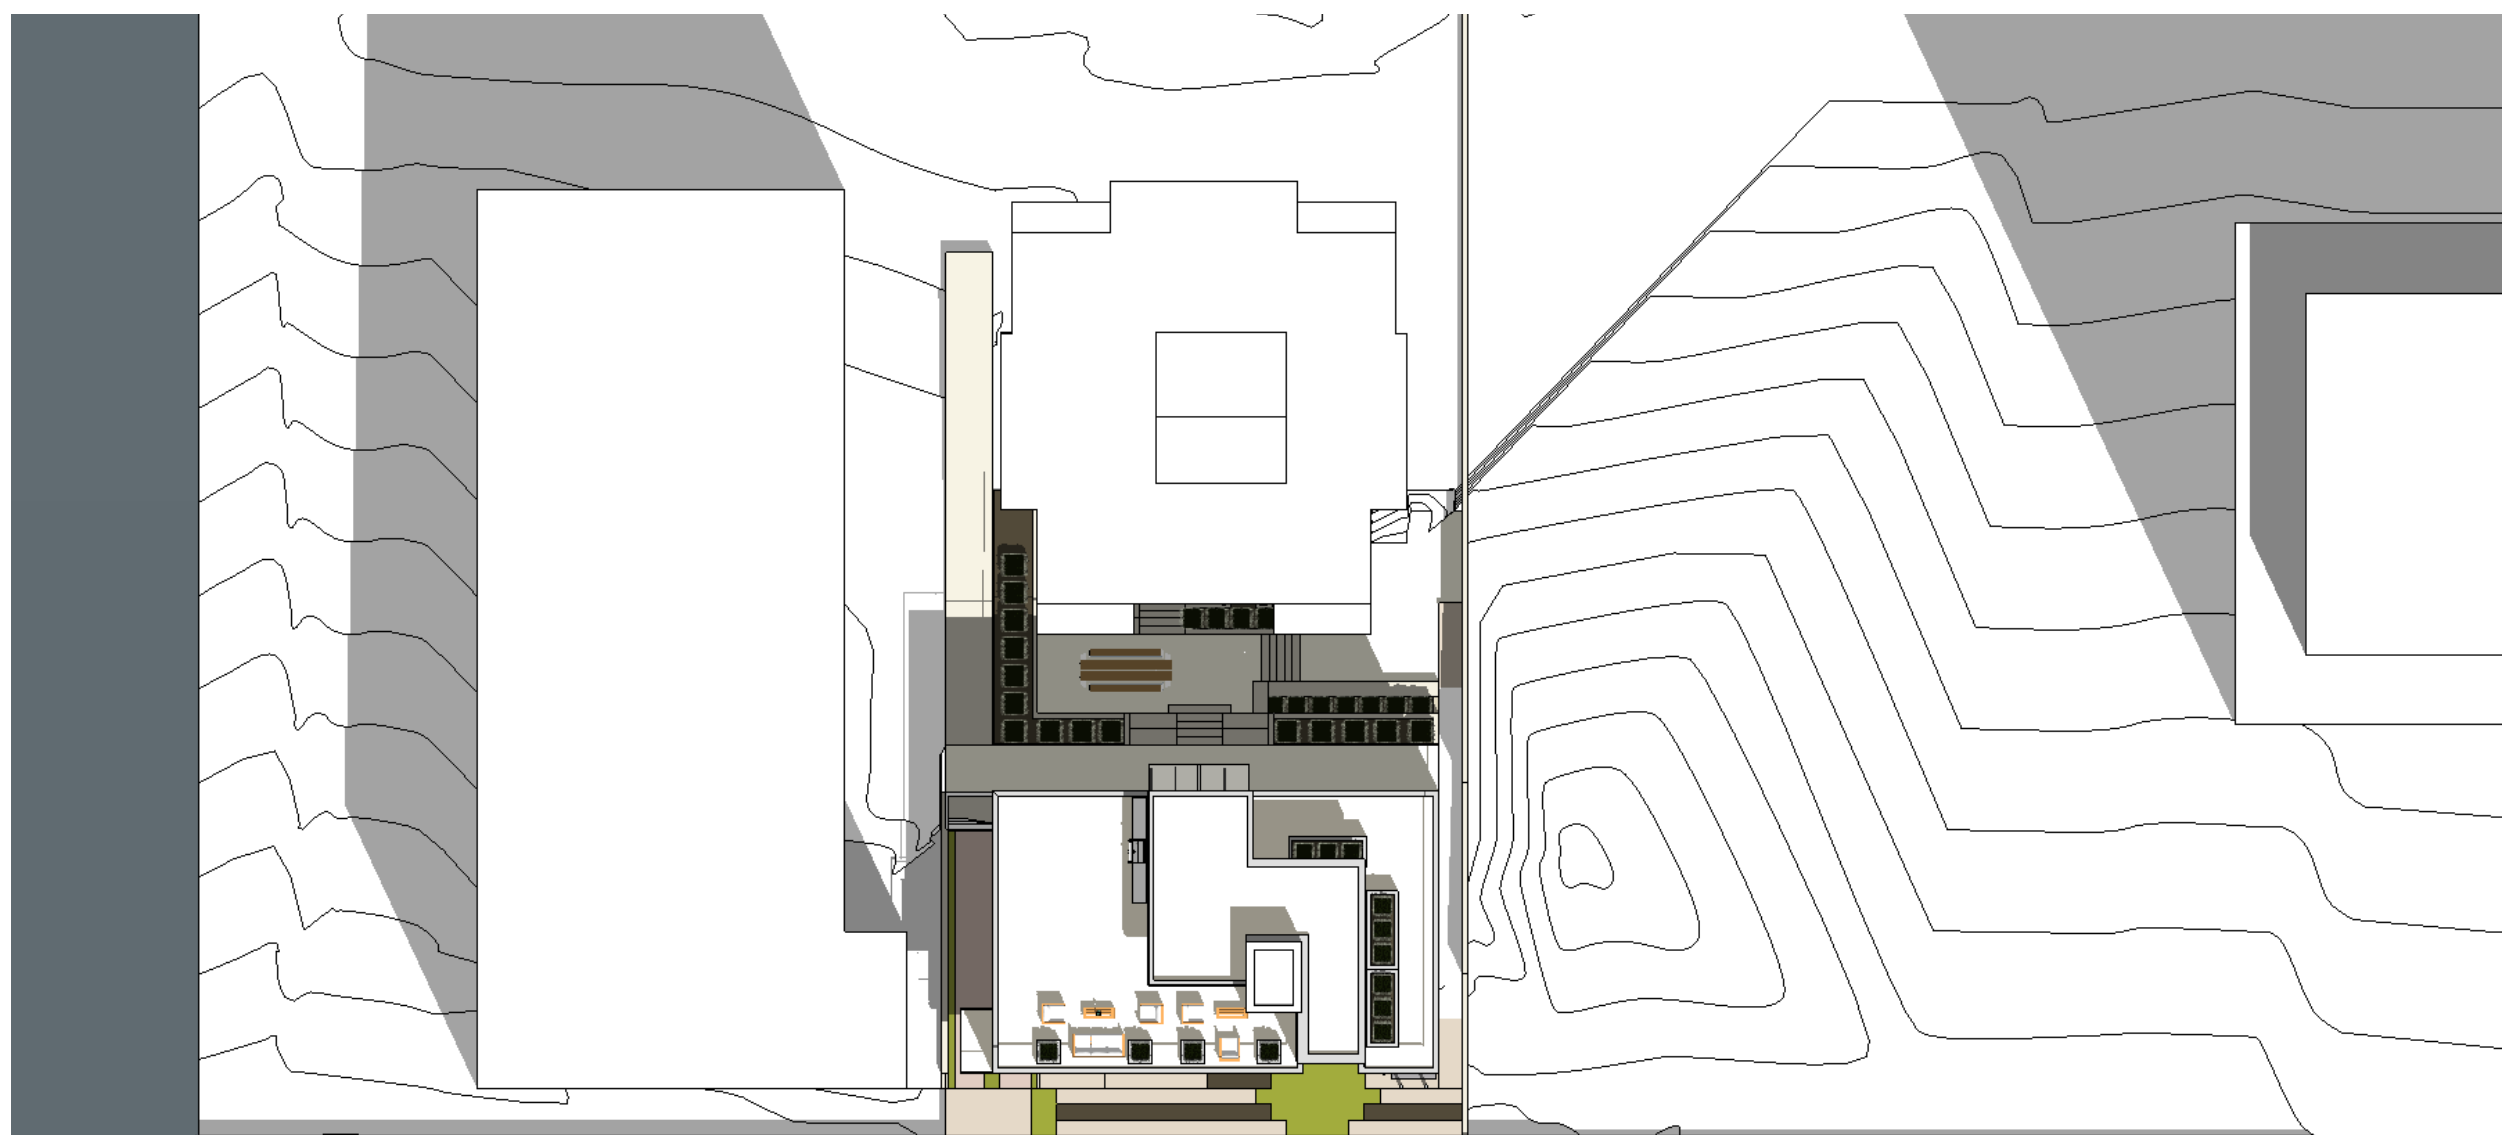


2:00 PM

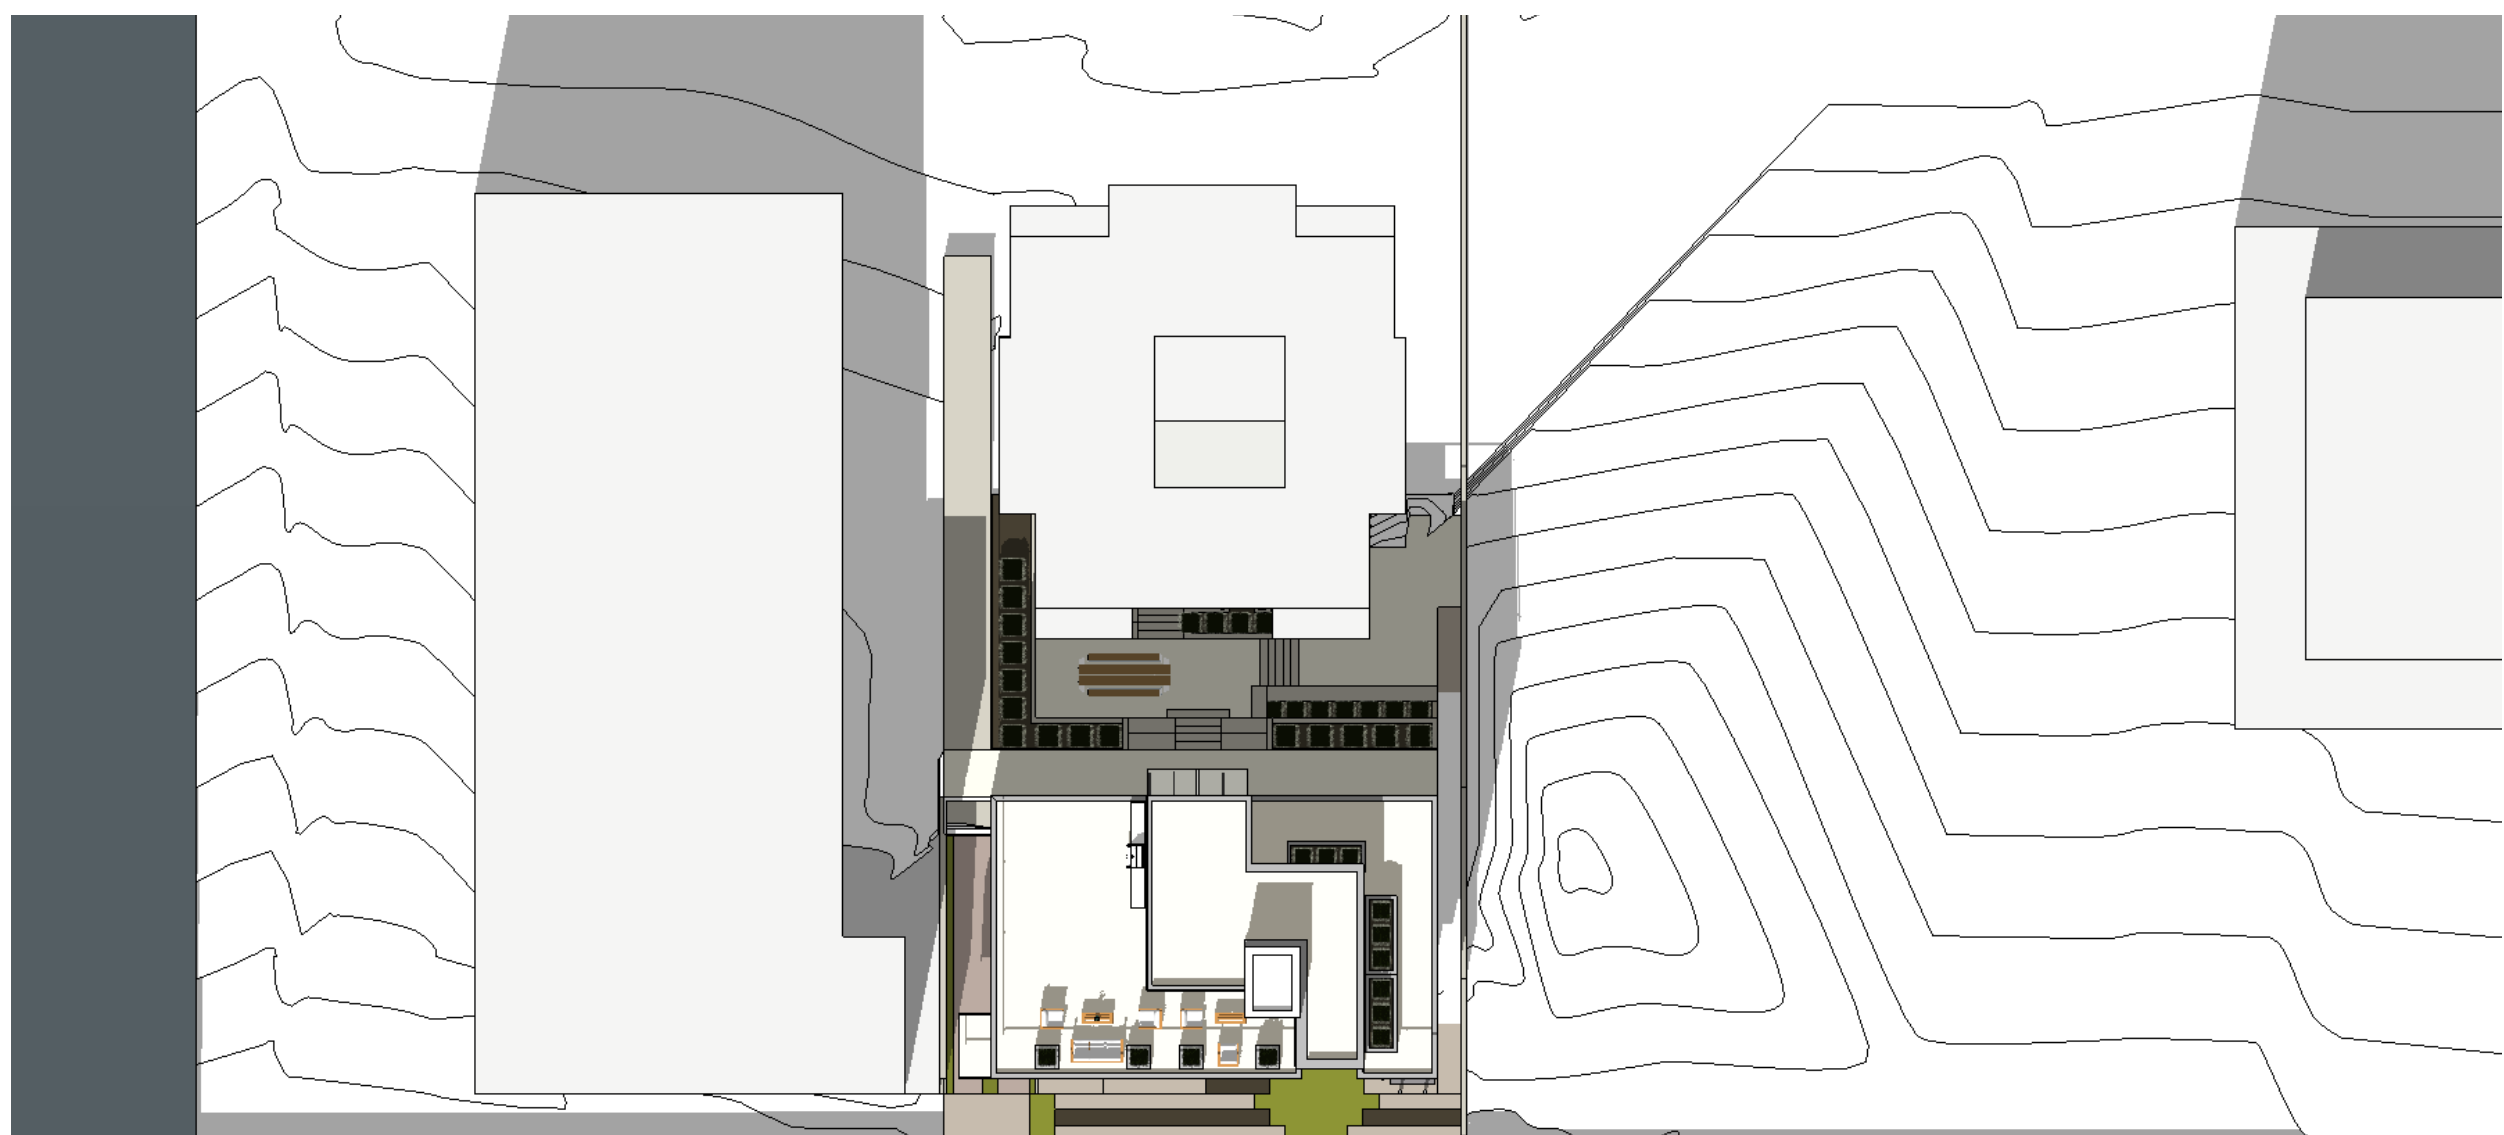


1 SHADOW STUDIES - 21SEPT/MARCH

10:00 AM

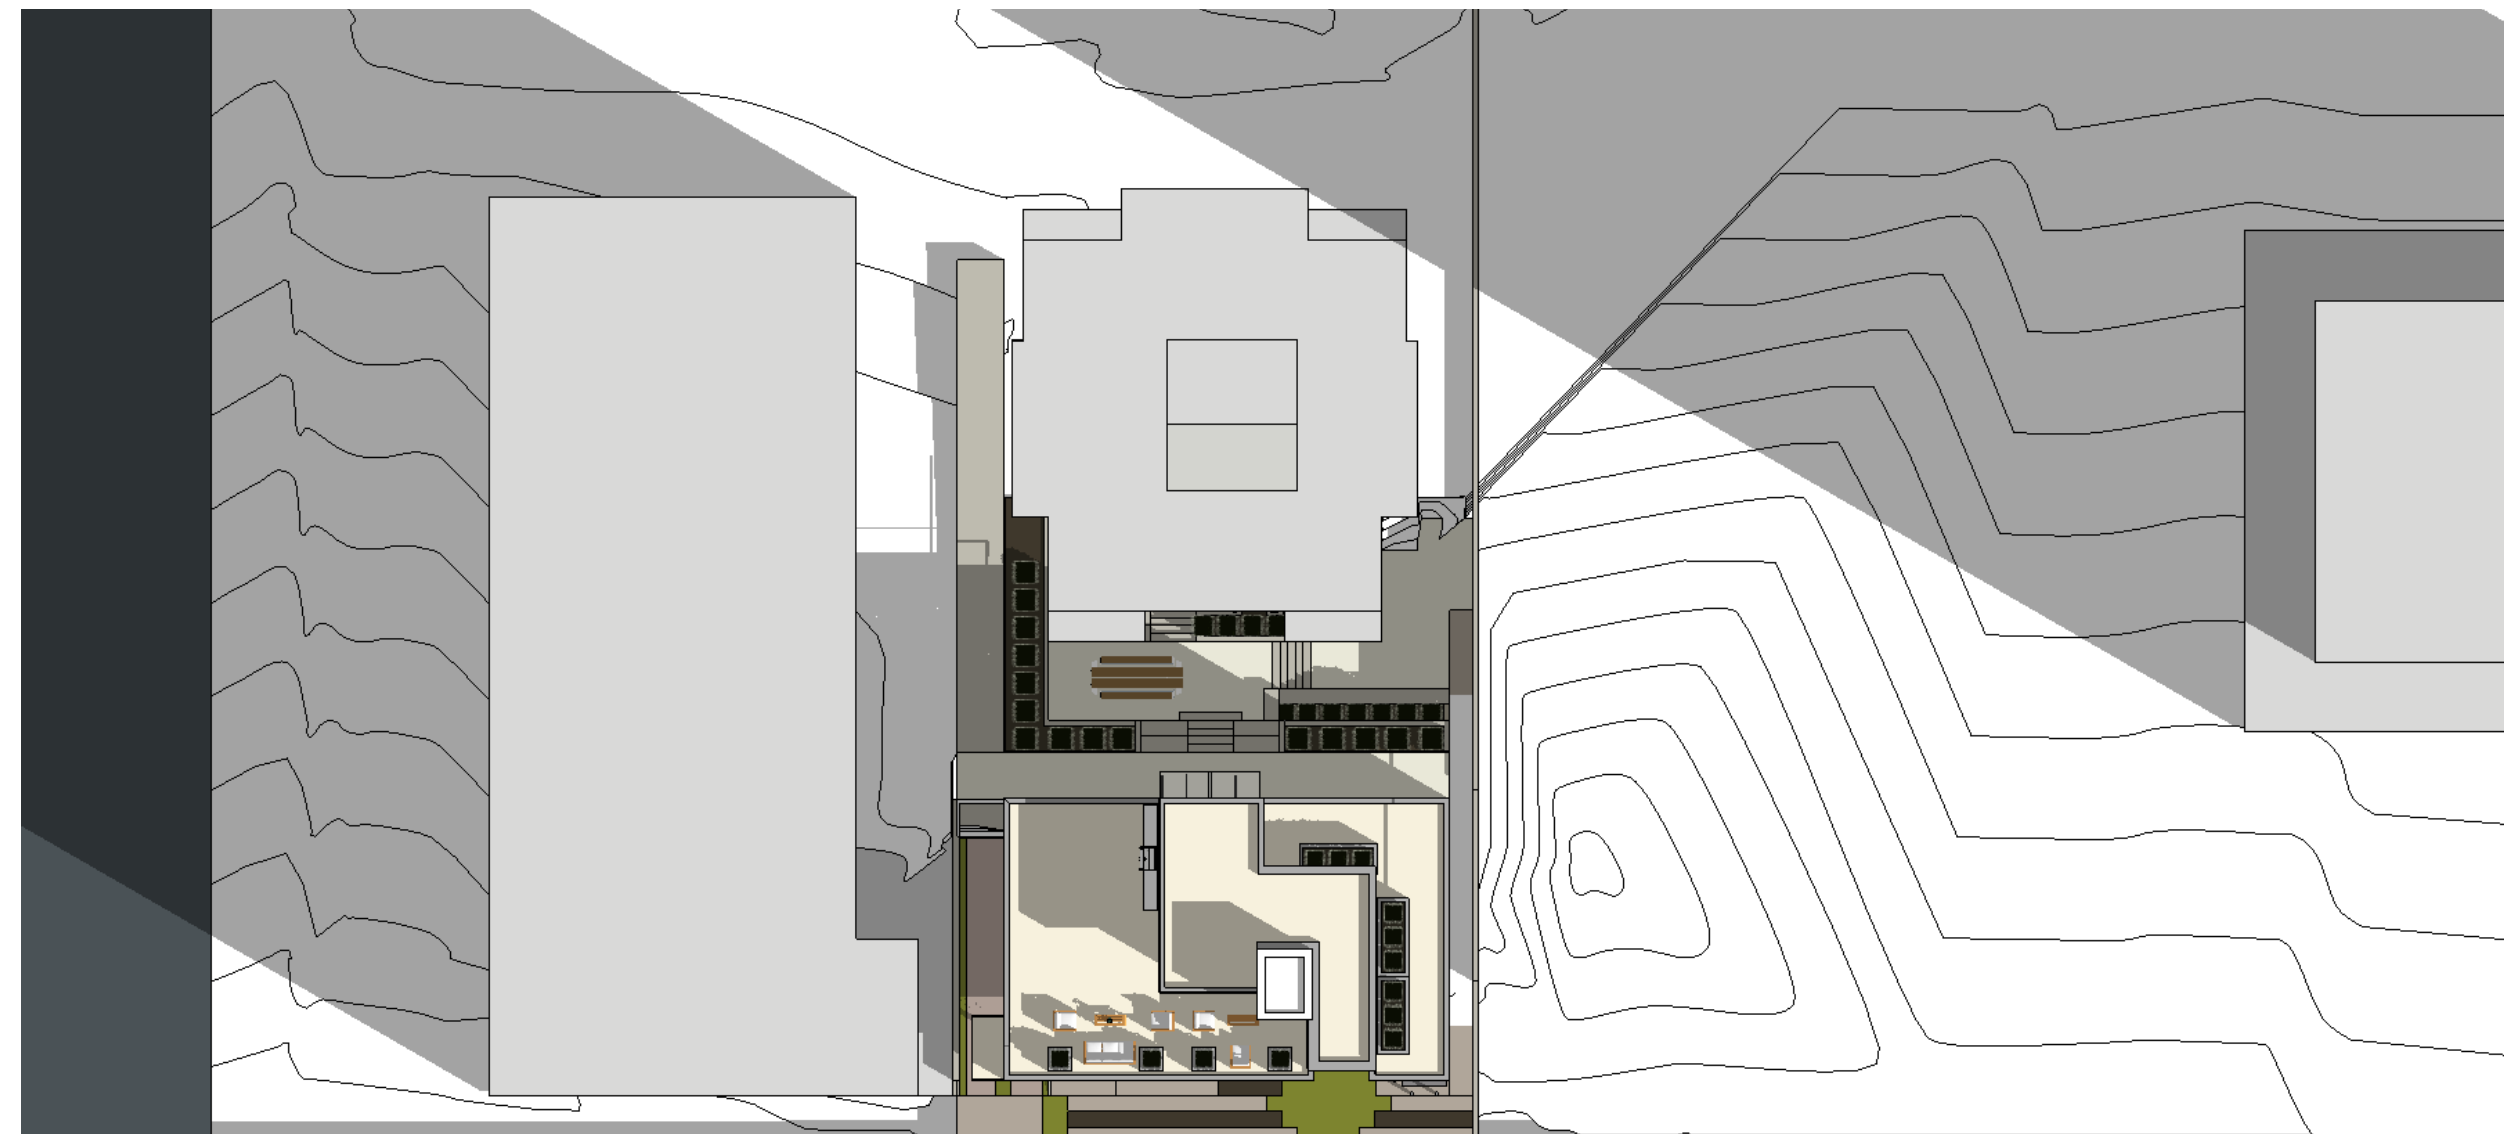

12:00 PM

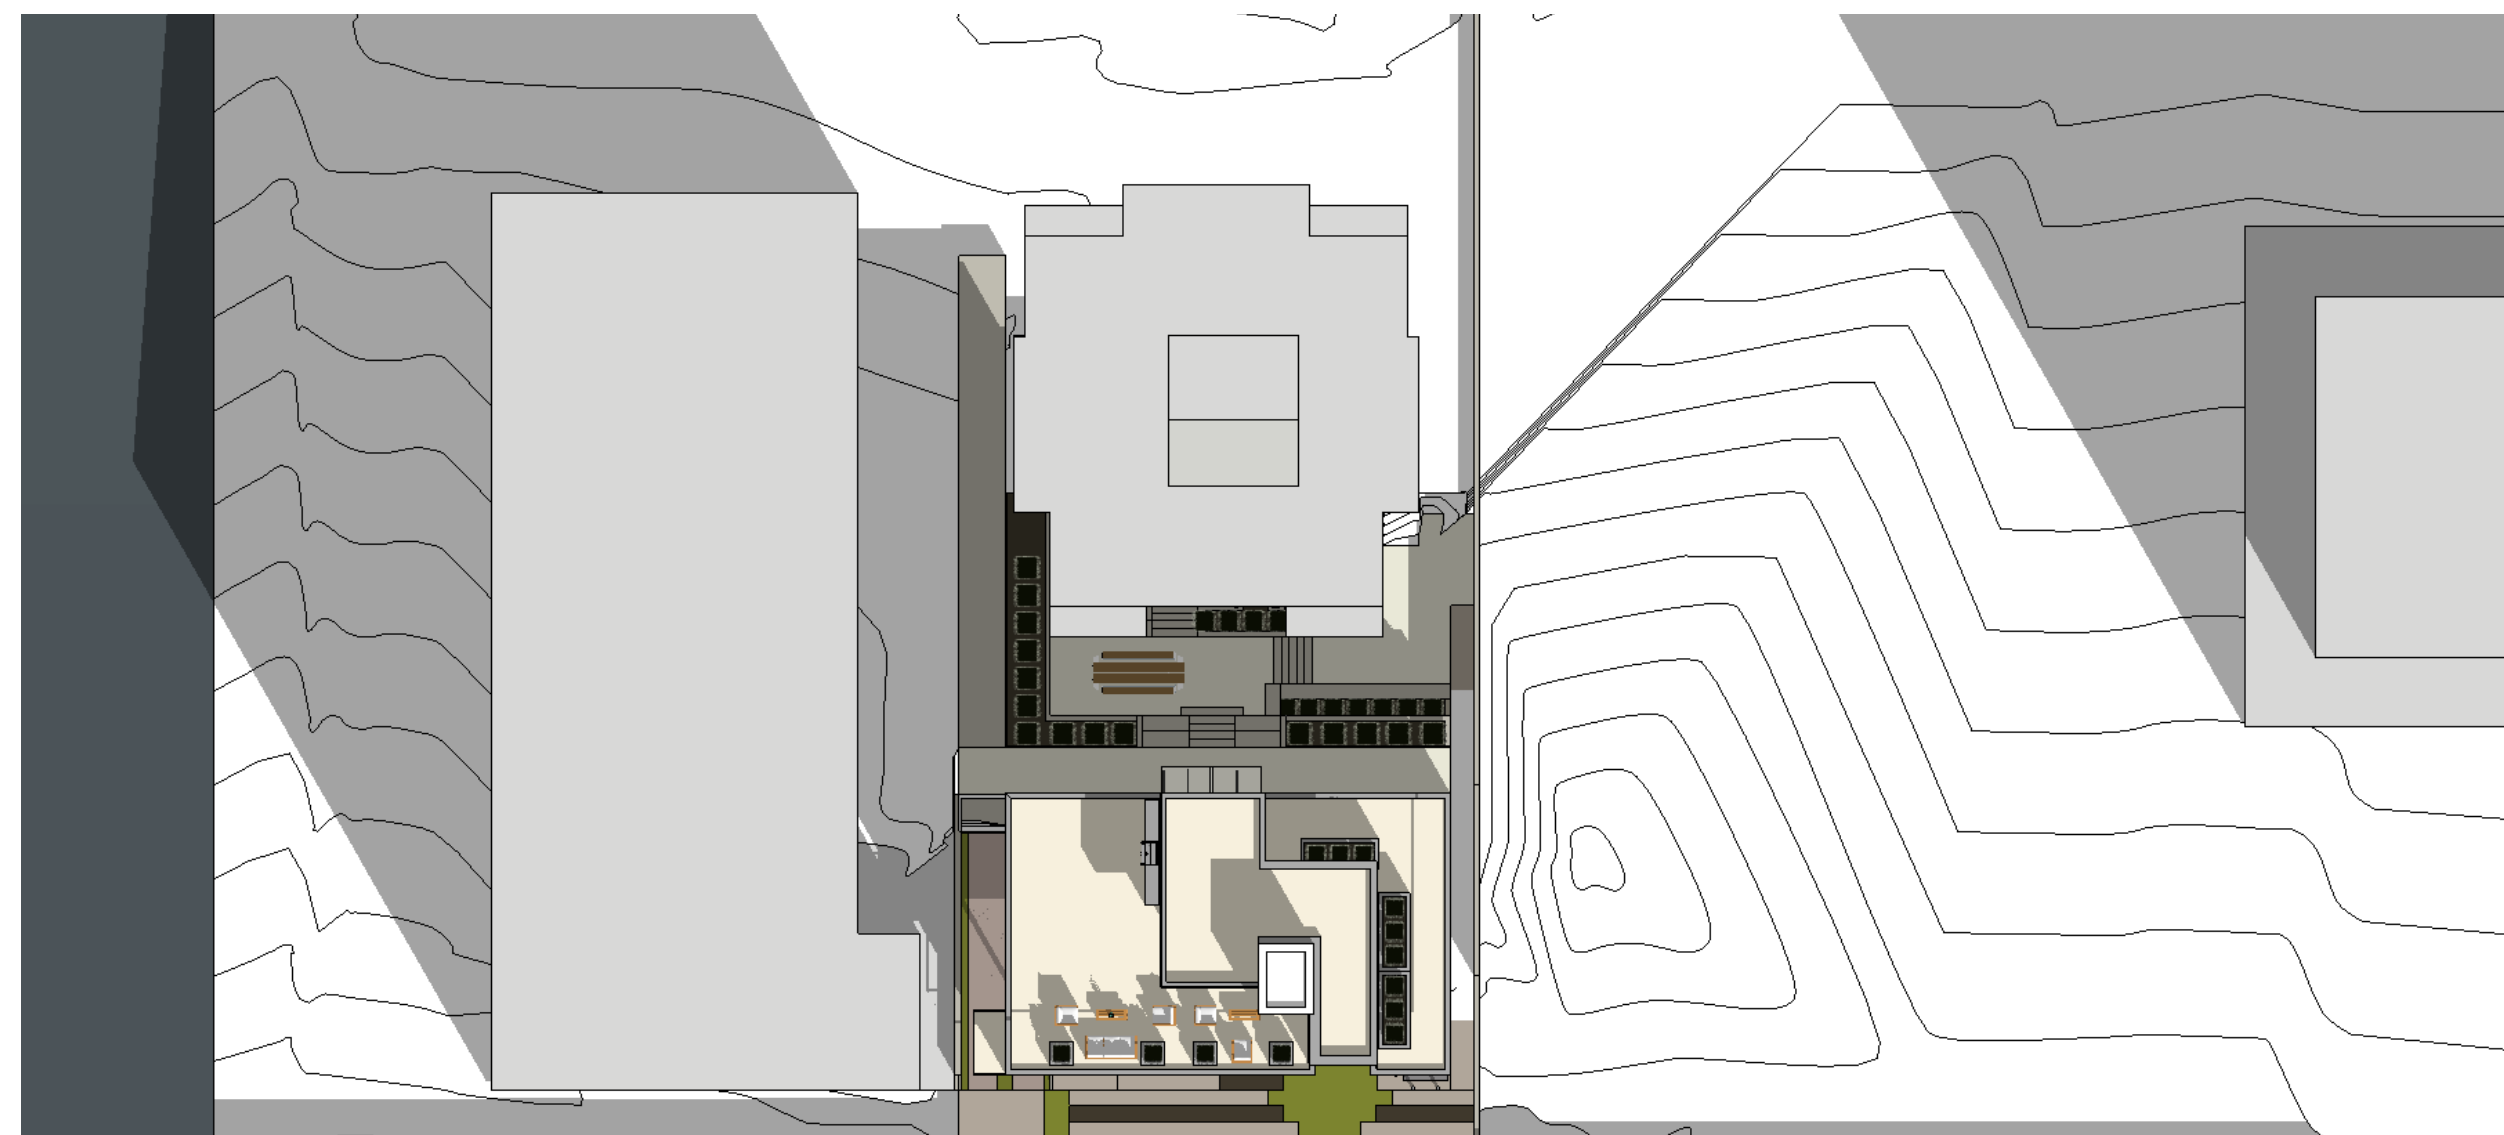

2:00 PM



2 SHADOW STUDIES - 21DECEMBER

NOTES:  
COPYRIGHT ALL RIGHTS RESERVED. ALL IDEAS, DESIGNS, DRAWINGS AND REPRODUCTIONS ARE THE PROPERTY OF STUART HOWARD ARCHITECTS AND ARE NOT TO BE USED OR REPRODUCED WITHOUT WRITTEN PERMISSION OF THIS OFFICE.  
NOT TO BE USED FOR CONSTRUCTION UNLESS COUNTERSIGNED. CONTRACTOR TO VERIFY DIMENSIONS BEFORE PROCEEDING AND NOTIFY THE ARCHITECTS OF ANY DISCREPANCIES.

No.	Date	Issue Notes
Issues		
Consultant		

Architect

**SH**  
**A** **STUART HOWARD ARCHITECTS INC.**  
MEMBERS AIBC - RAIC - AIA  
405 - 375 West 5th Avenue Vancouver B.C. V5Y 1J6  
phone - 604.688.5585 fax - 604.688.7486

Seal

Project Title  
**1176 Burnaby St. Laneway Infill**

1176 Burnaby St. Vancouver, B.C.

Sheet Title  
**SHADOW ANALYSIS**

Issue Date	Plot Date	Sheet No.
	2016.06.14	<b>A7.01</b>
Designed By SHA	Reviewed By SHA	
Drawn By AS	Checked By NR	
Project ID 215.08	Scale As Noted	Issue/Revision