


01 WEST BROADWAY STREETSCAPE
 A305 1"=40'

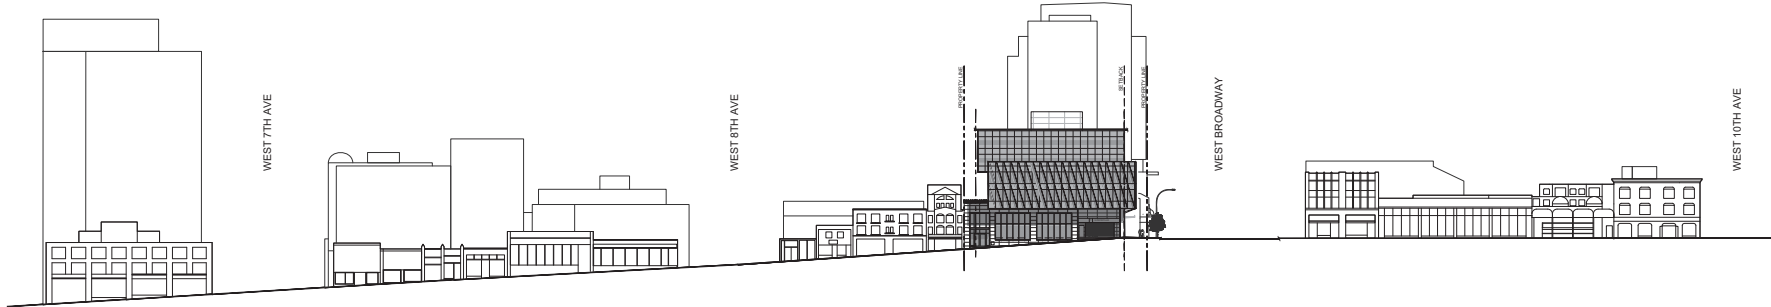

02 GRANVILLE STREET STREETSCAPE
 A305 1"=40'

ISSUED FOR DP: 2019-09-03
 Revisions: YYYY-MM-DD

Seal
 Broadway and
 Granville

1489 W Broadway
 Vancouver
 Project

STREETSCAPE

Drawing
 Scale: 1" = 40'
 Project: 219009
 Sheet: A305

STREETSCAPE

