




SHADOW STUDY March 20 10:00 am

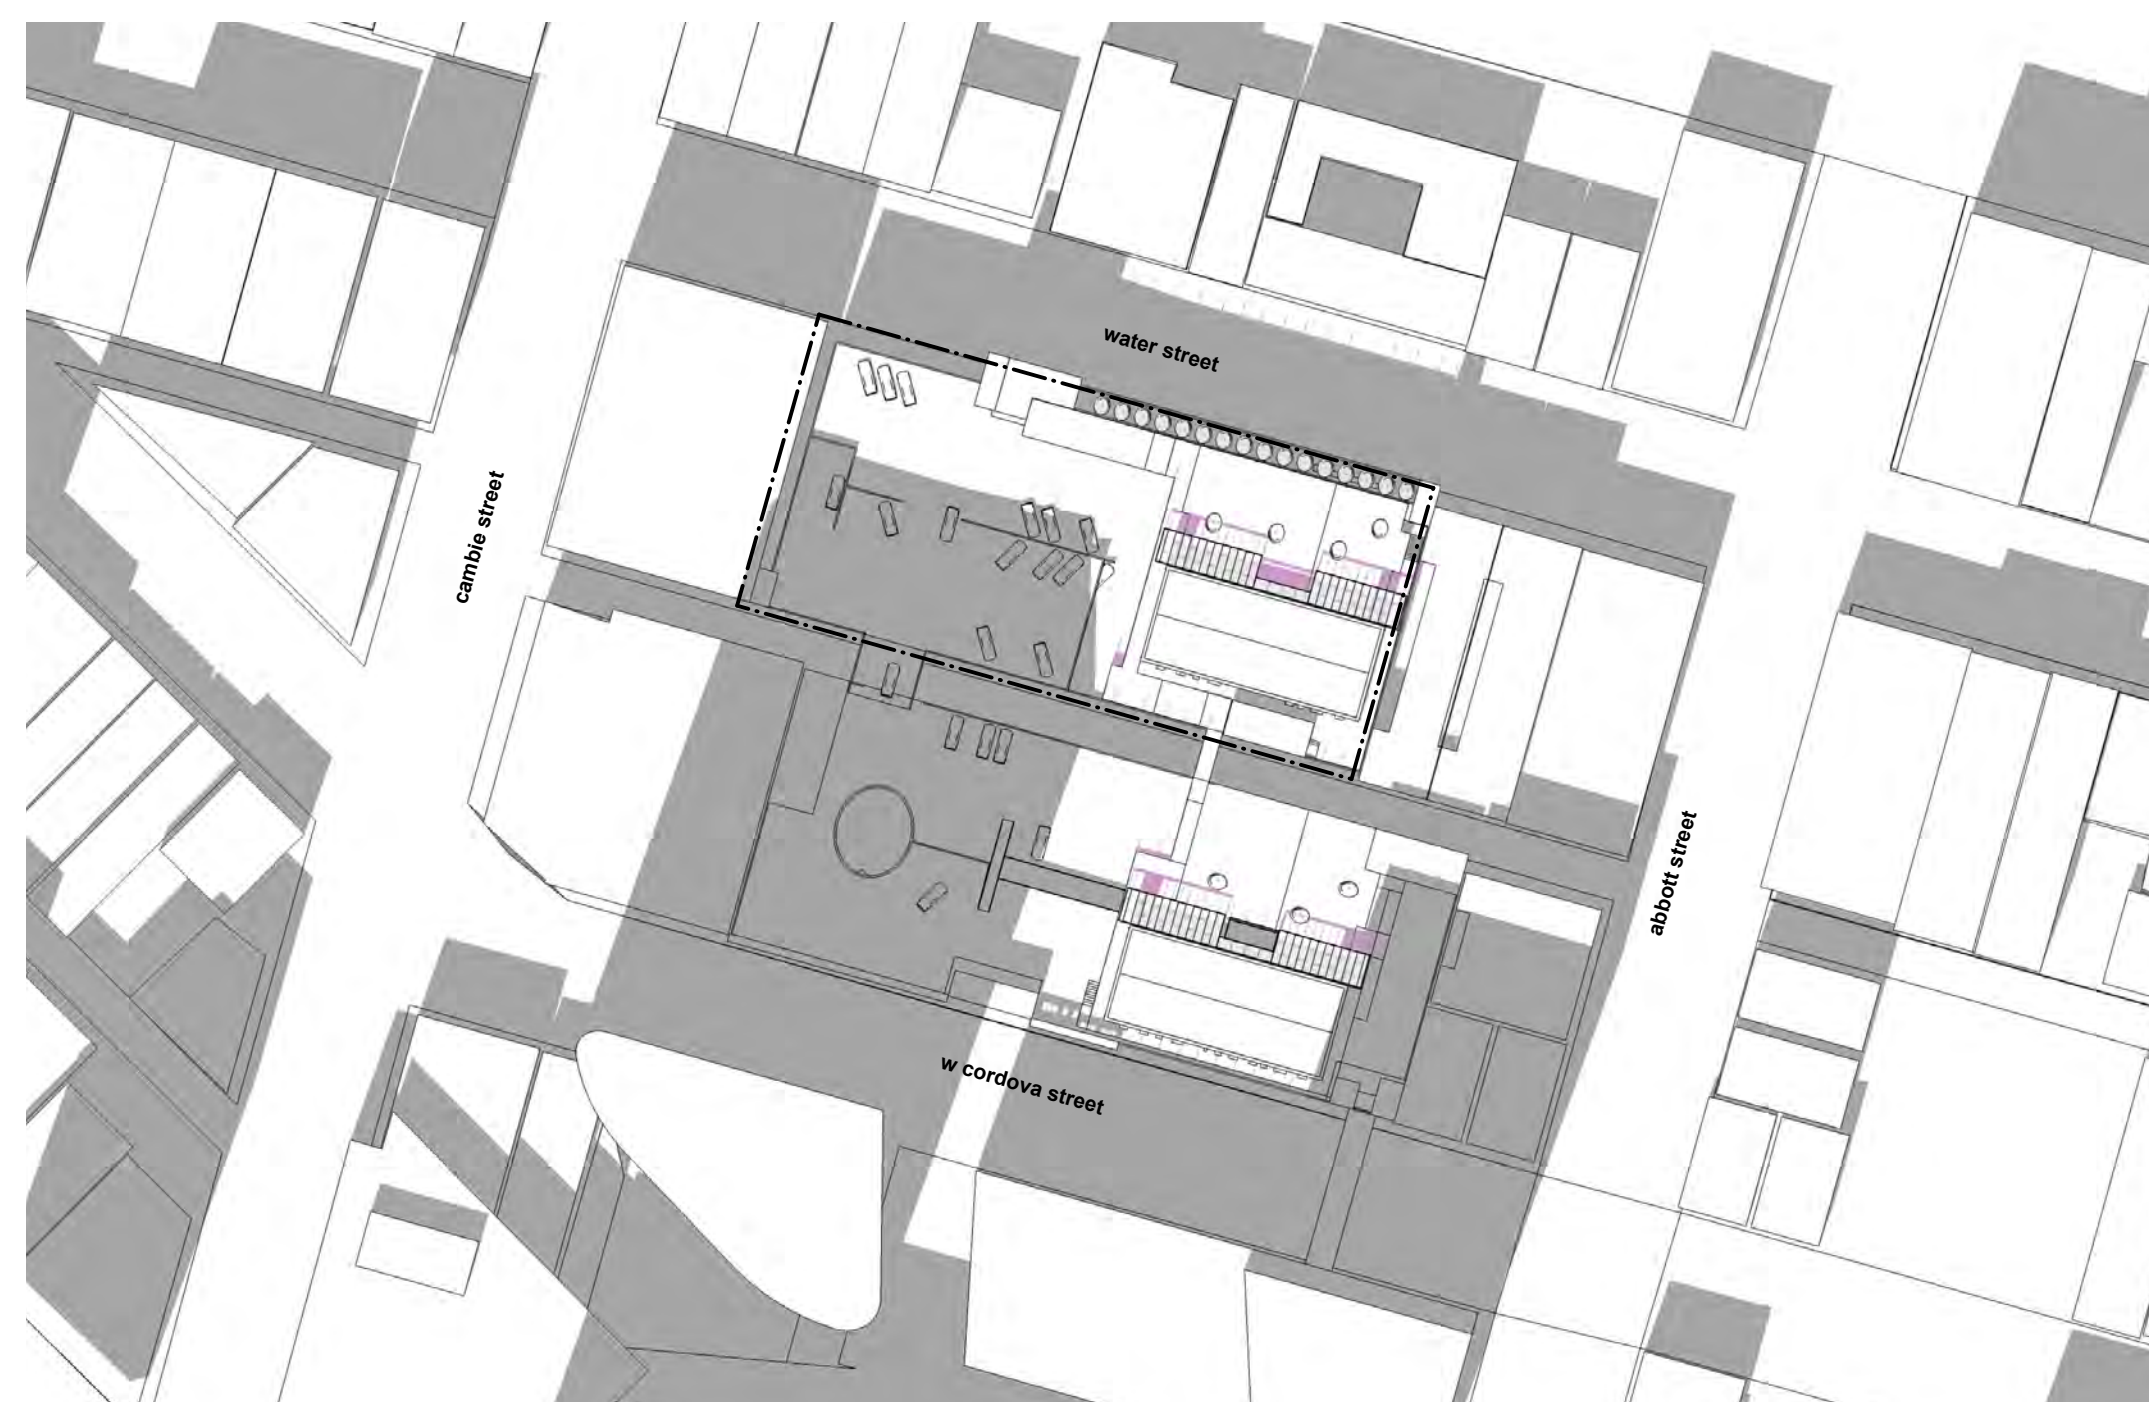


SHADOW STUDY March 20 12:00 pm

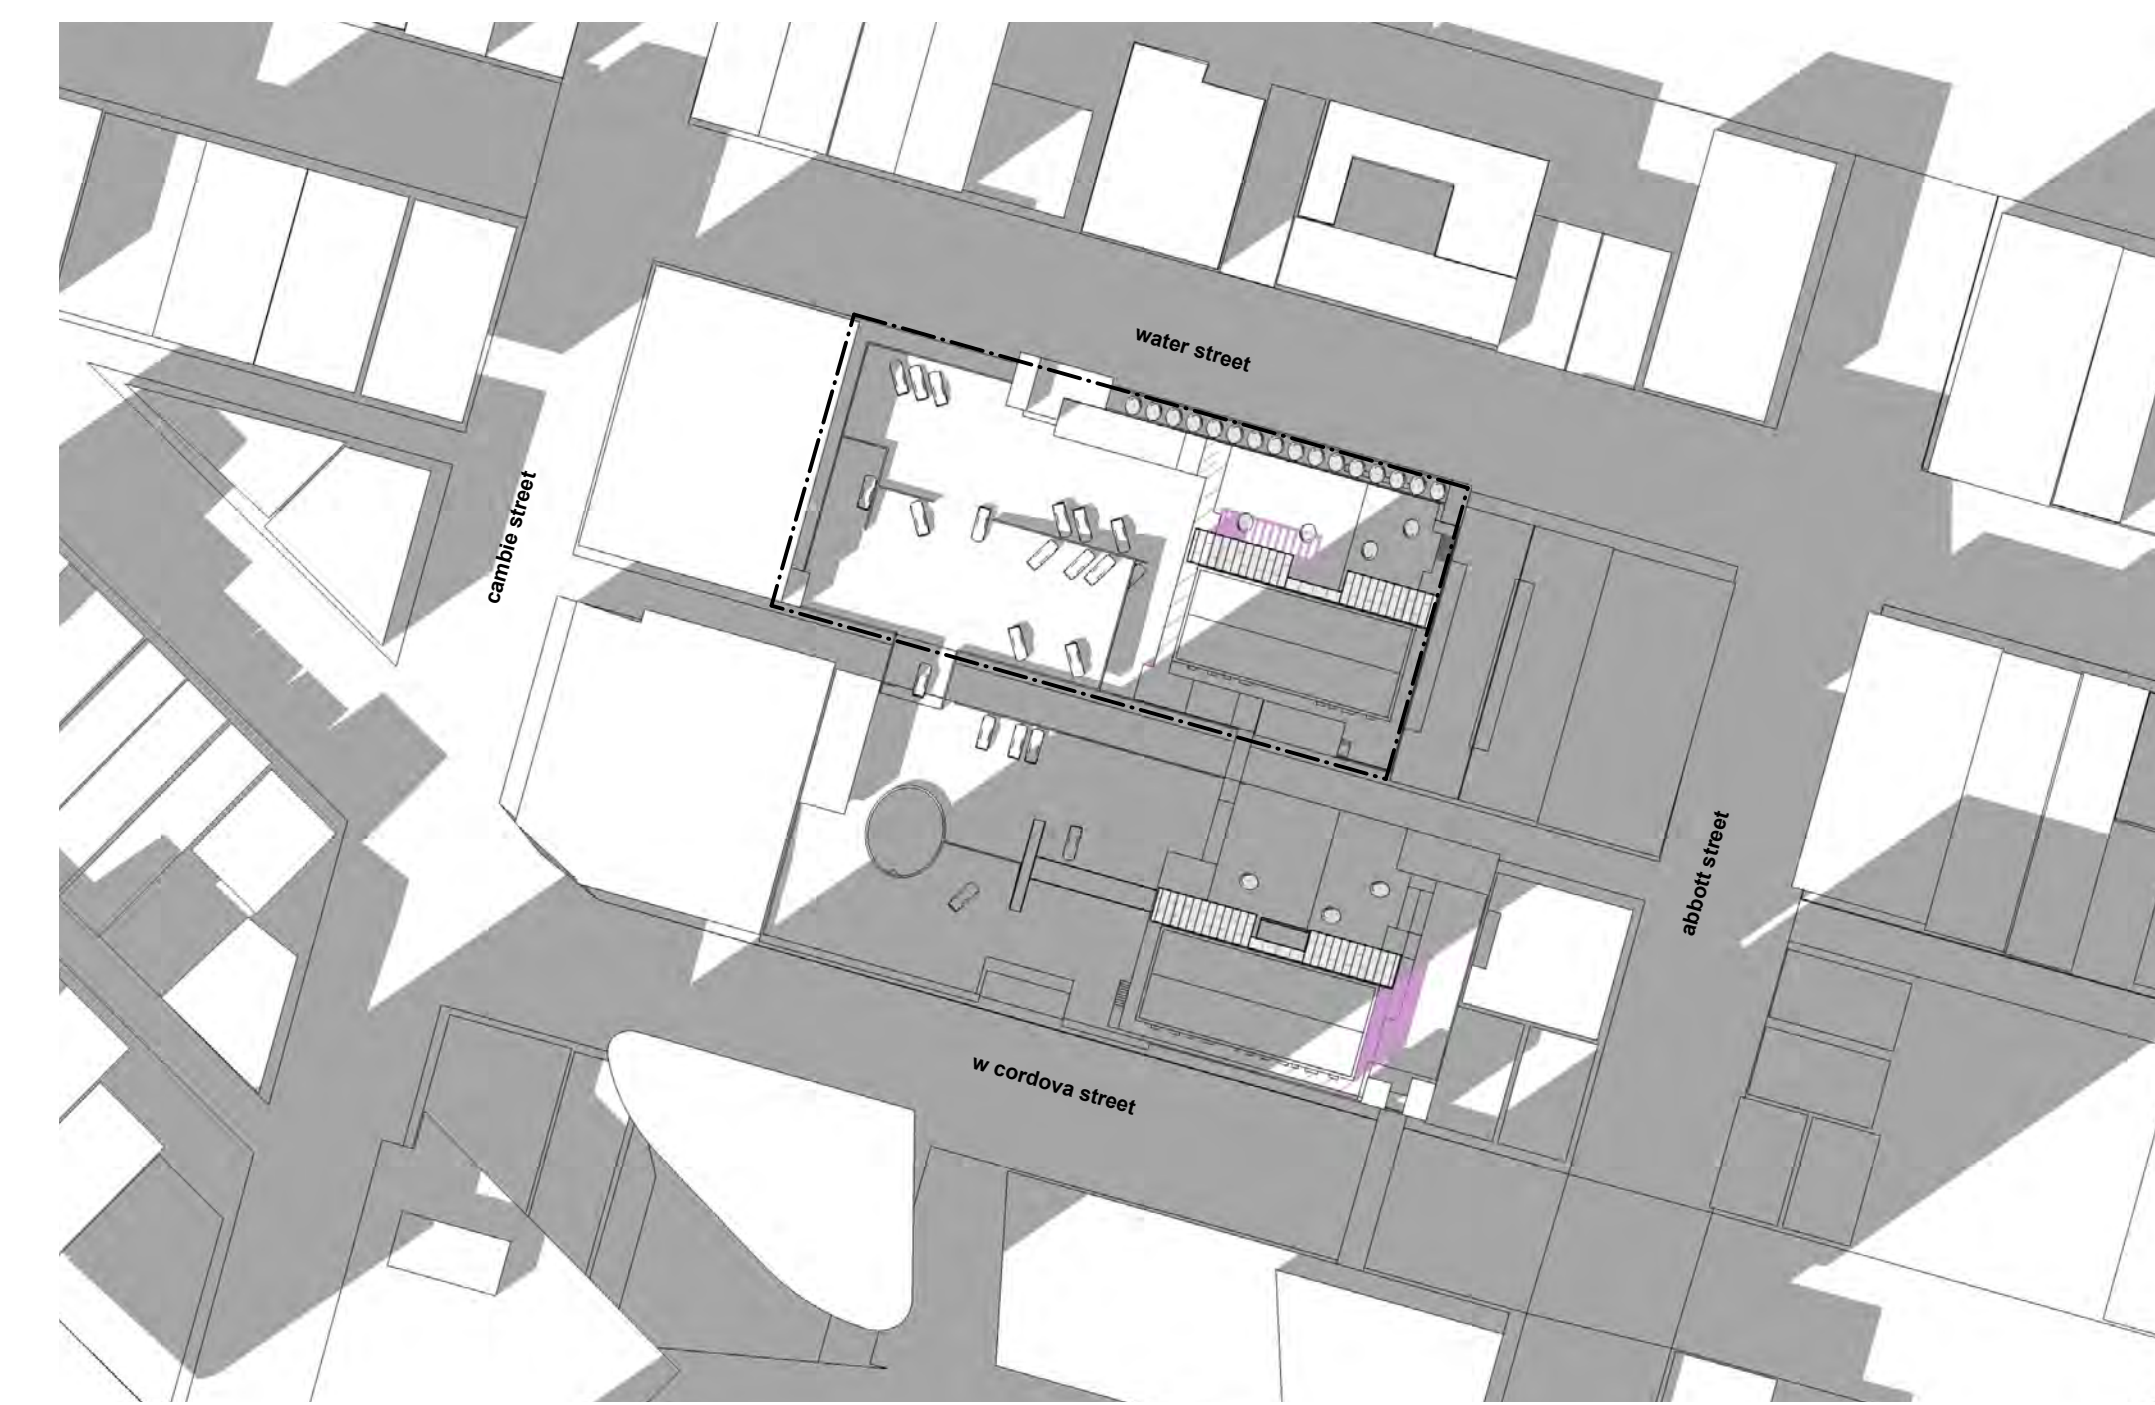


SHADOW STUDY March 20 2:00 pm

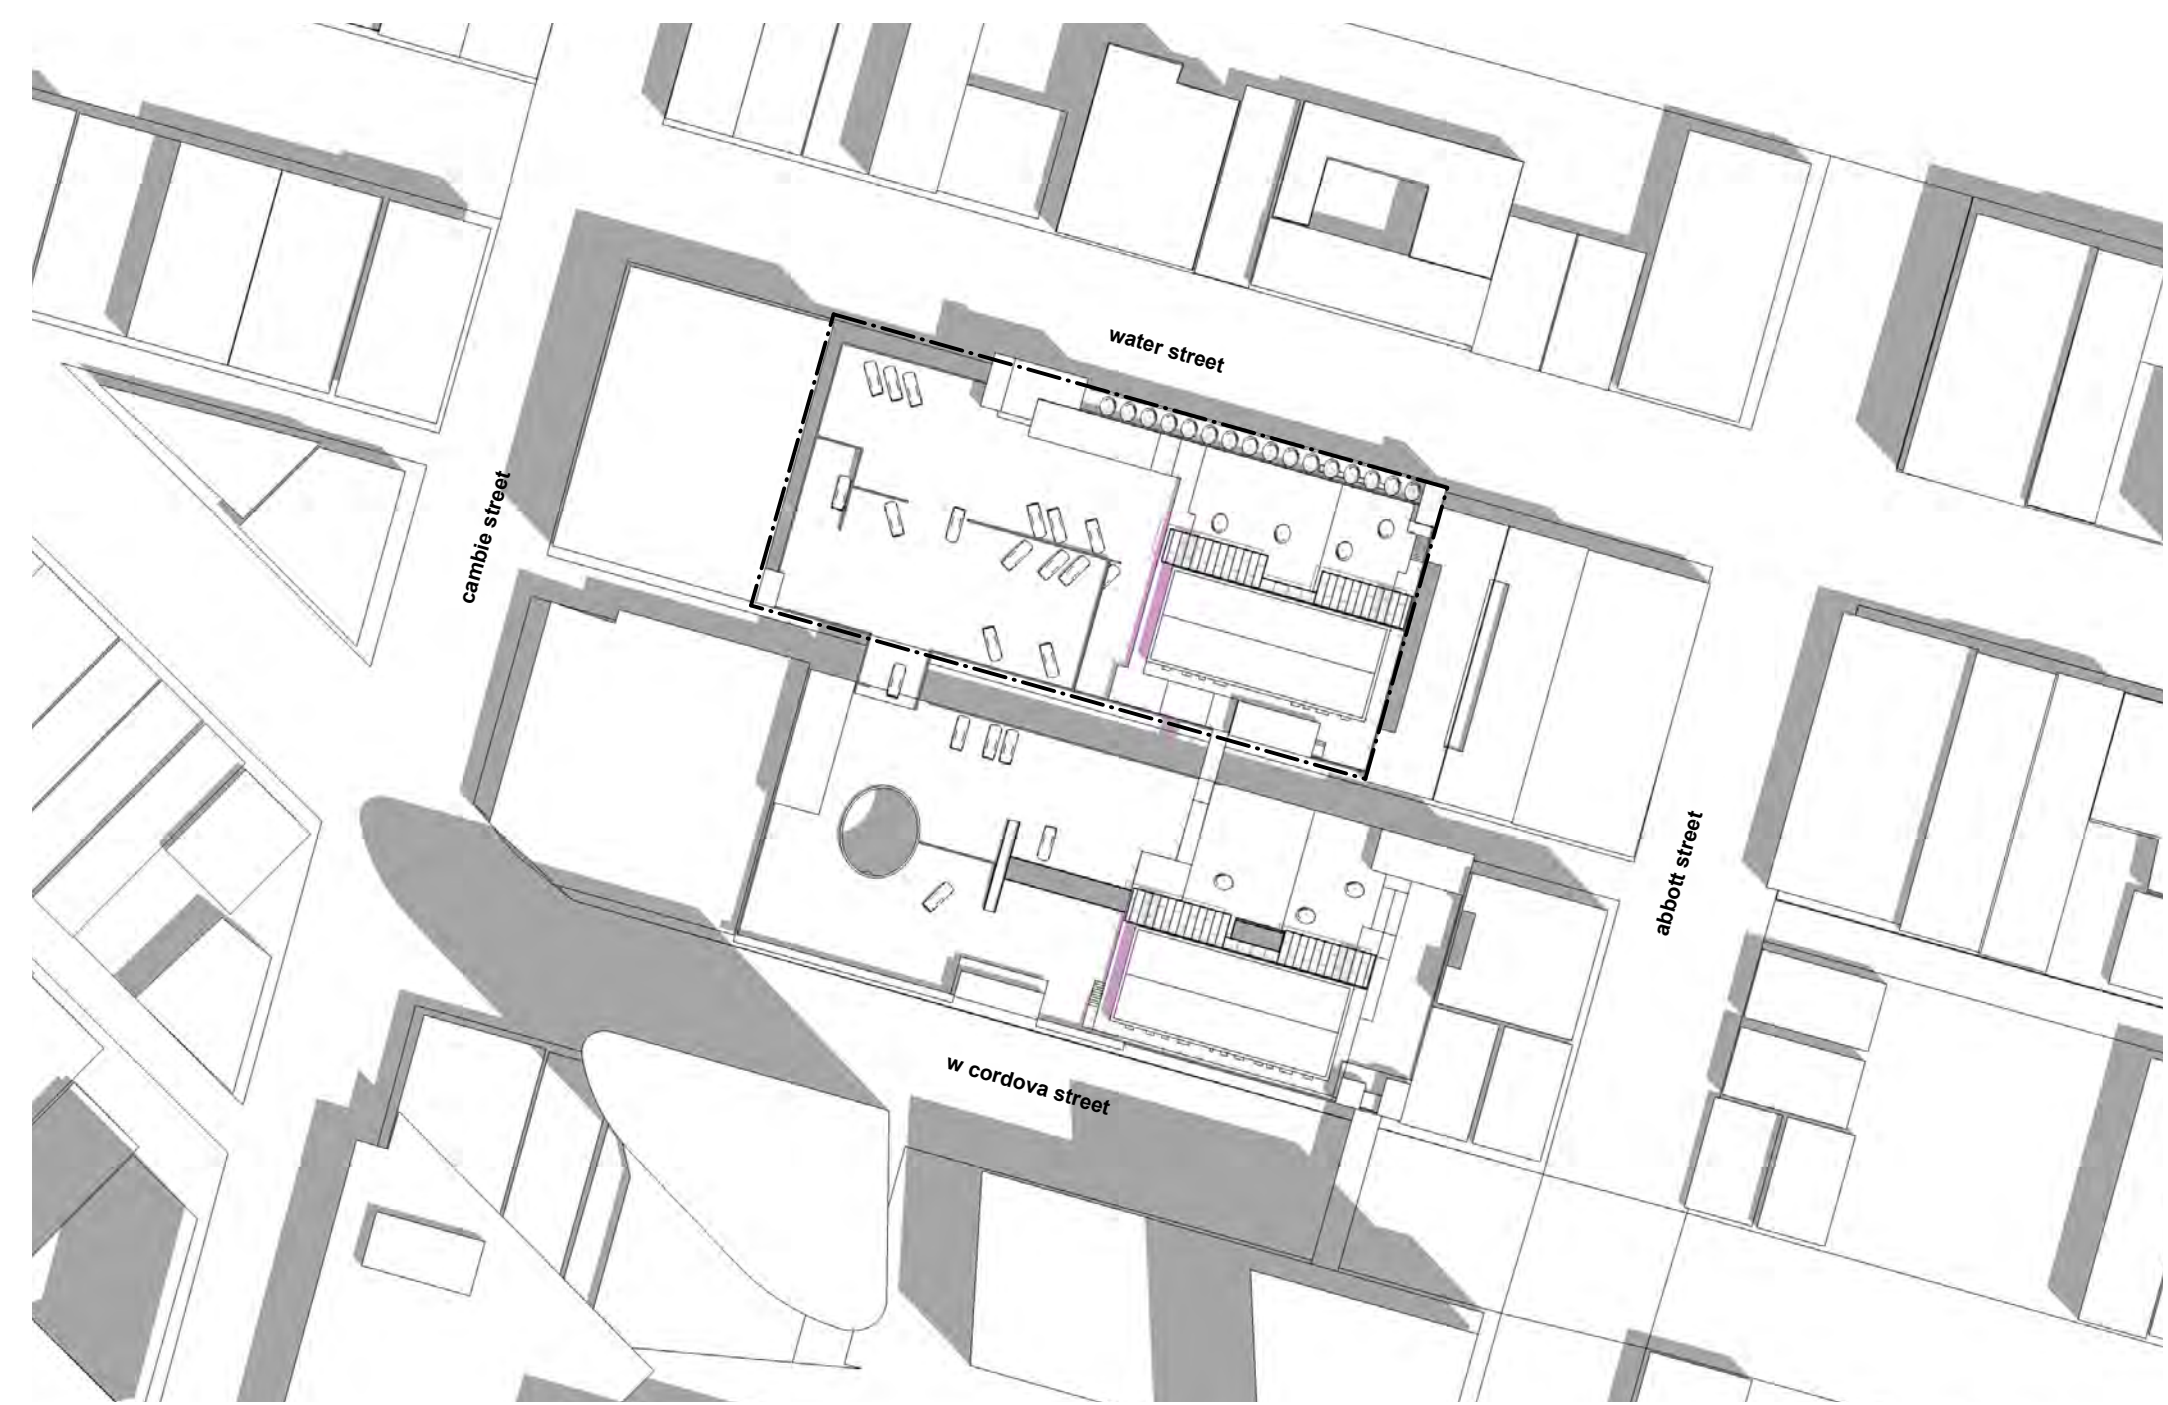


SHADOW STUDY June 21 10:00 am

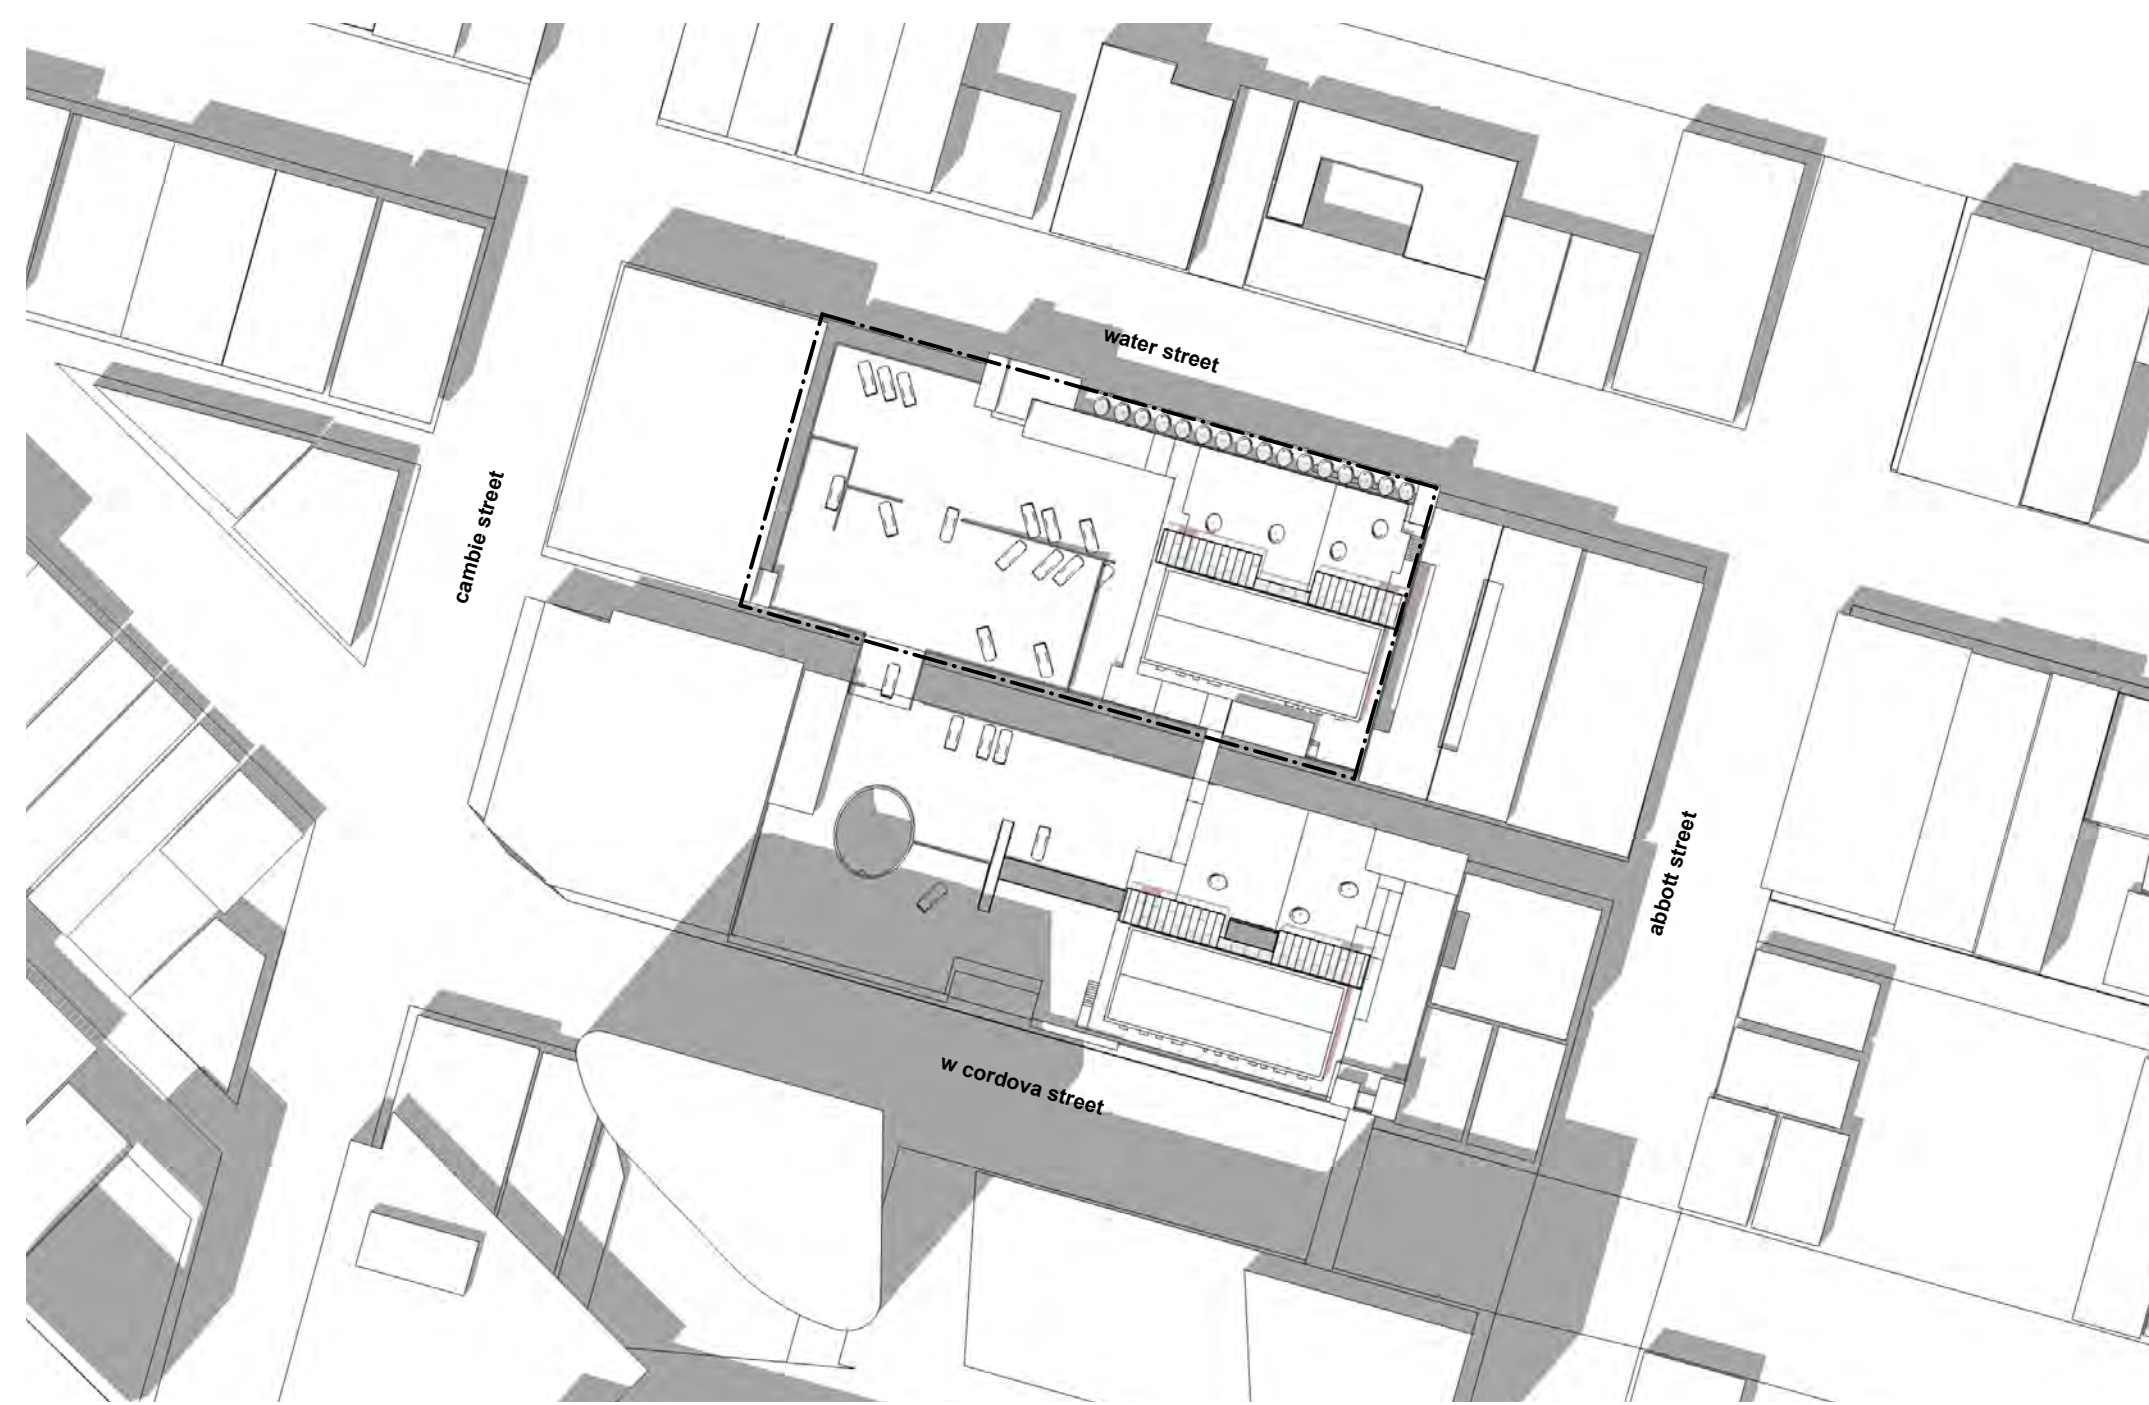


SHADOW STUDY June 21 12:00 pm

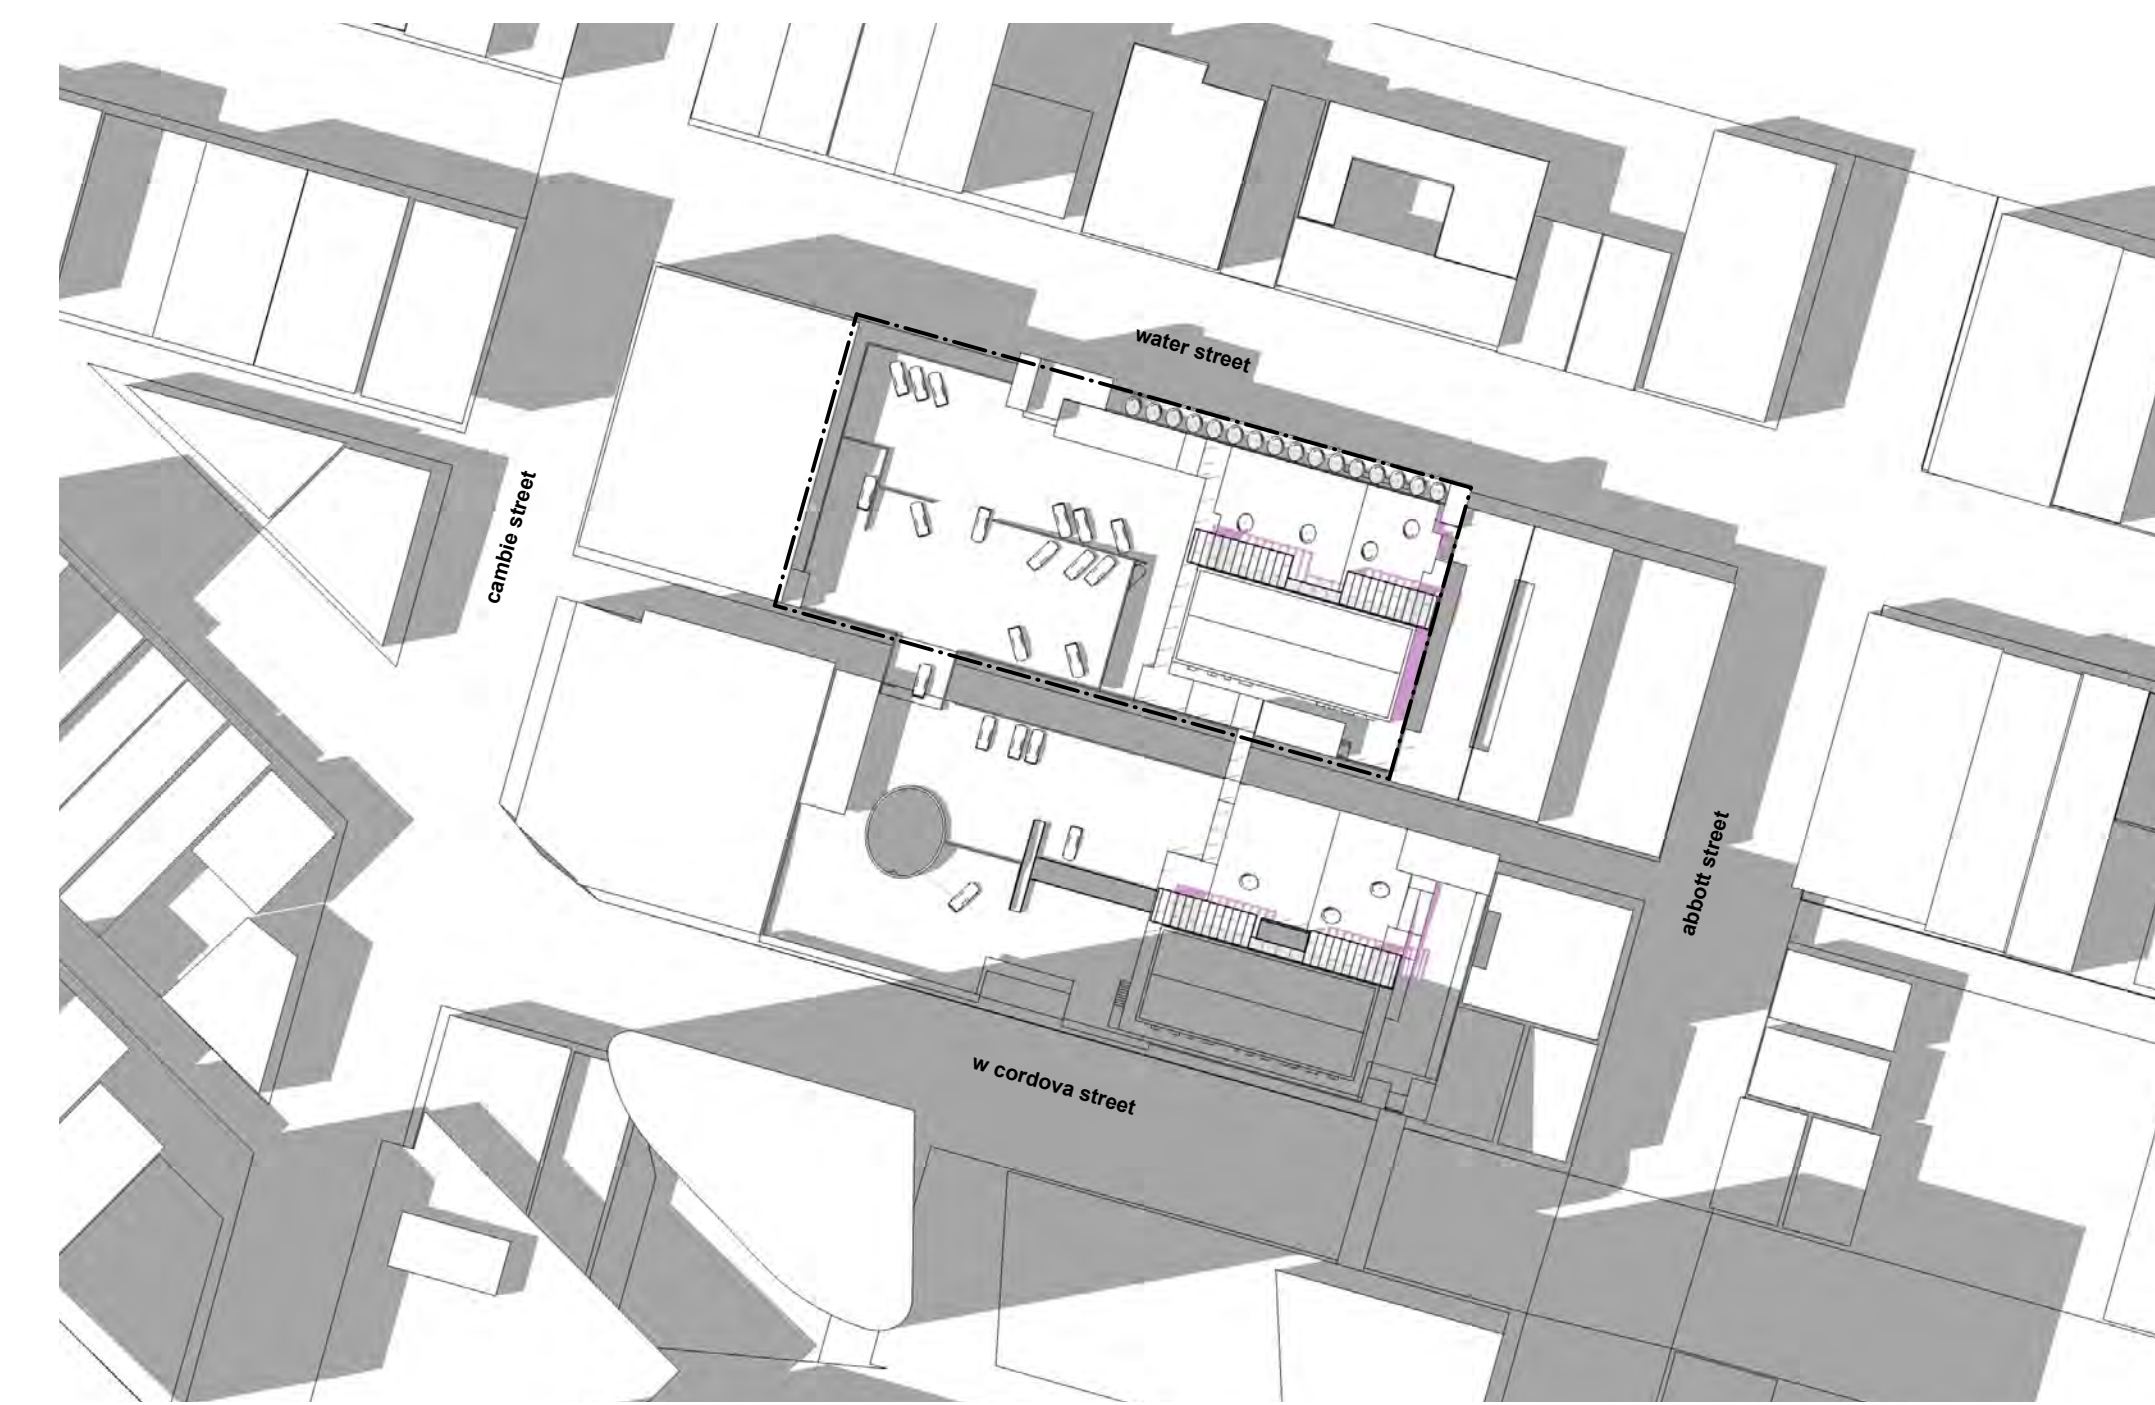


SHADOW STUDY June 21 2:00 pm

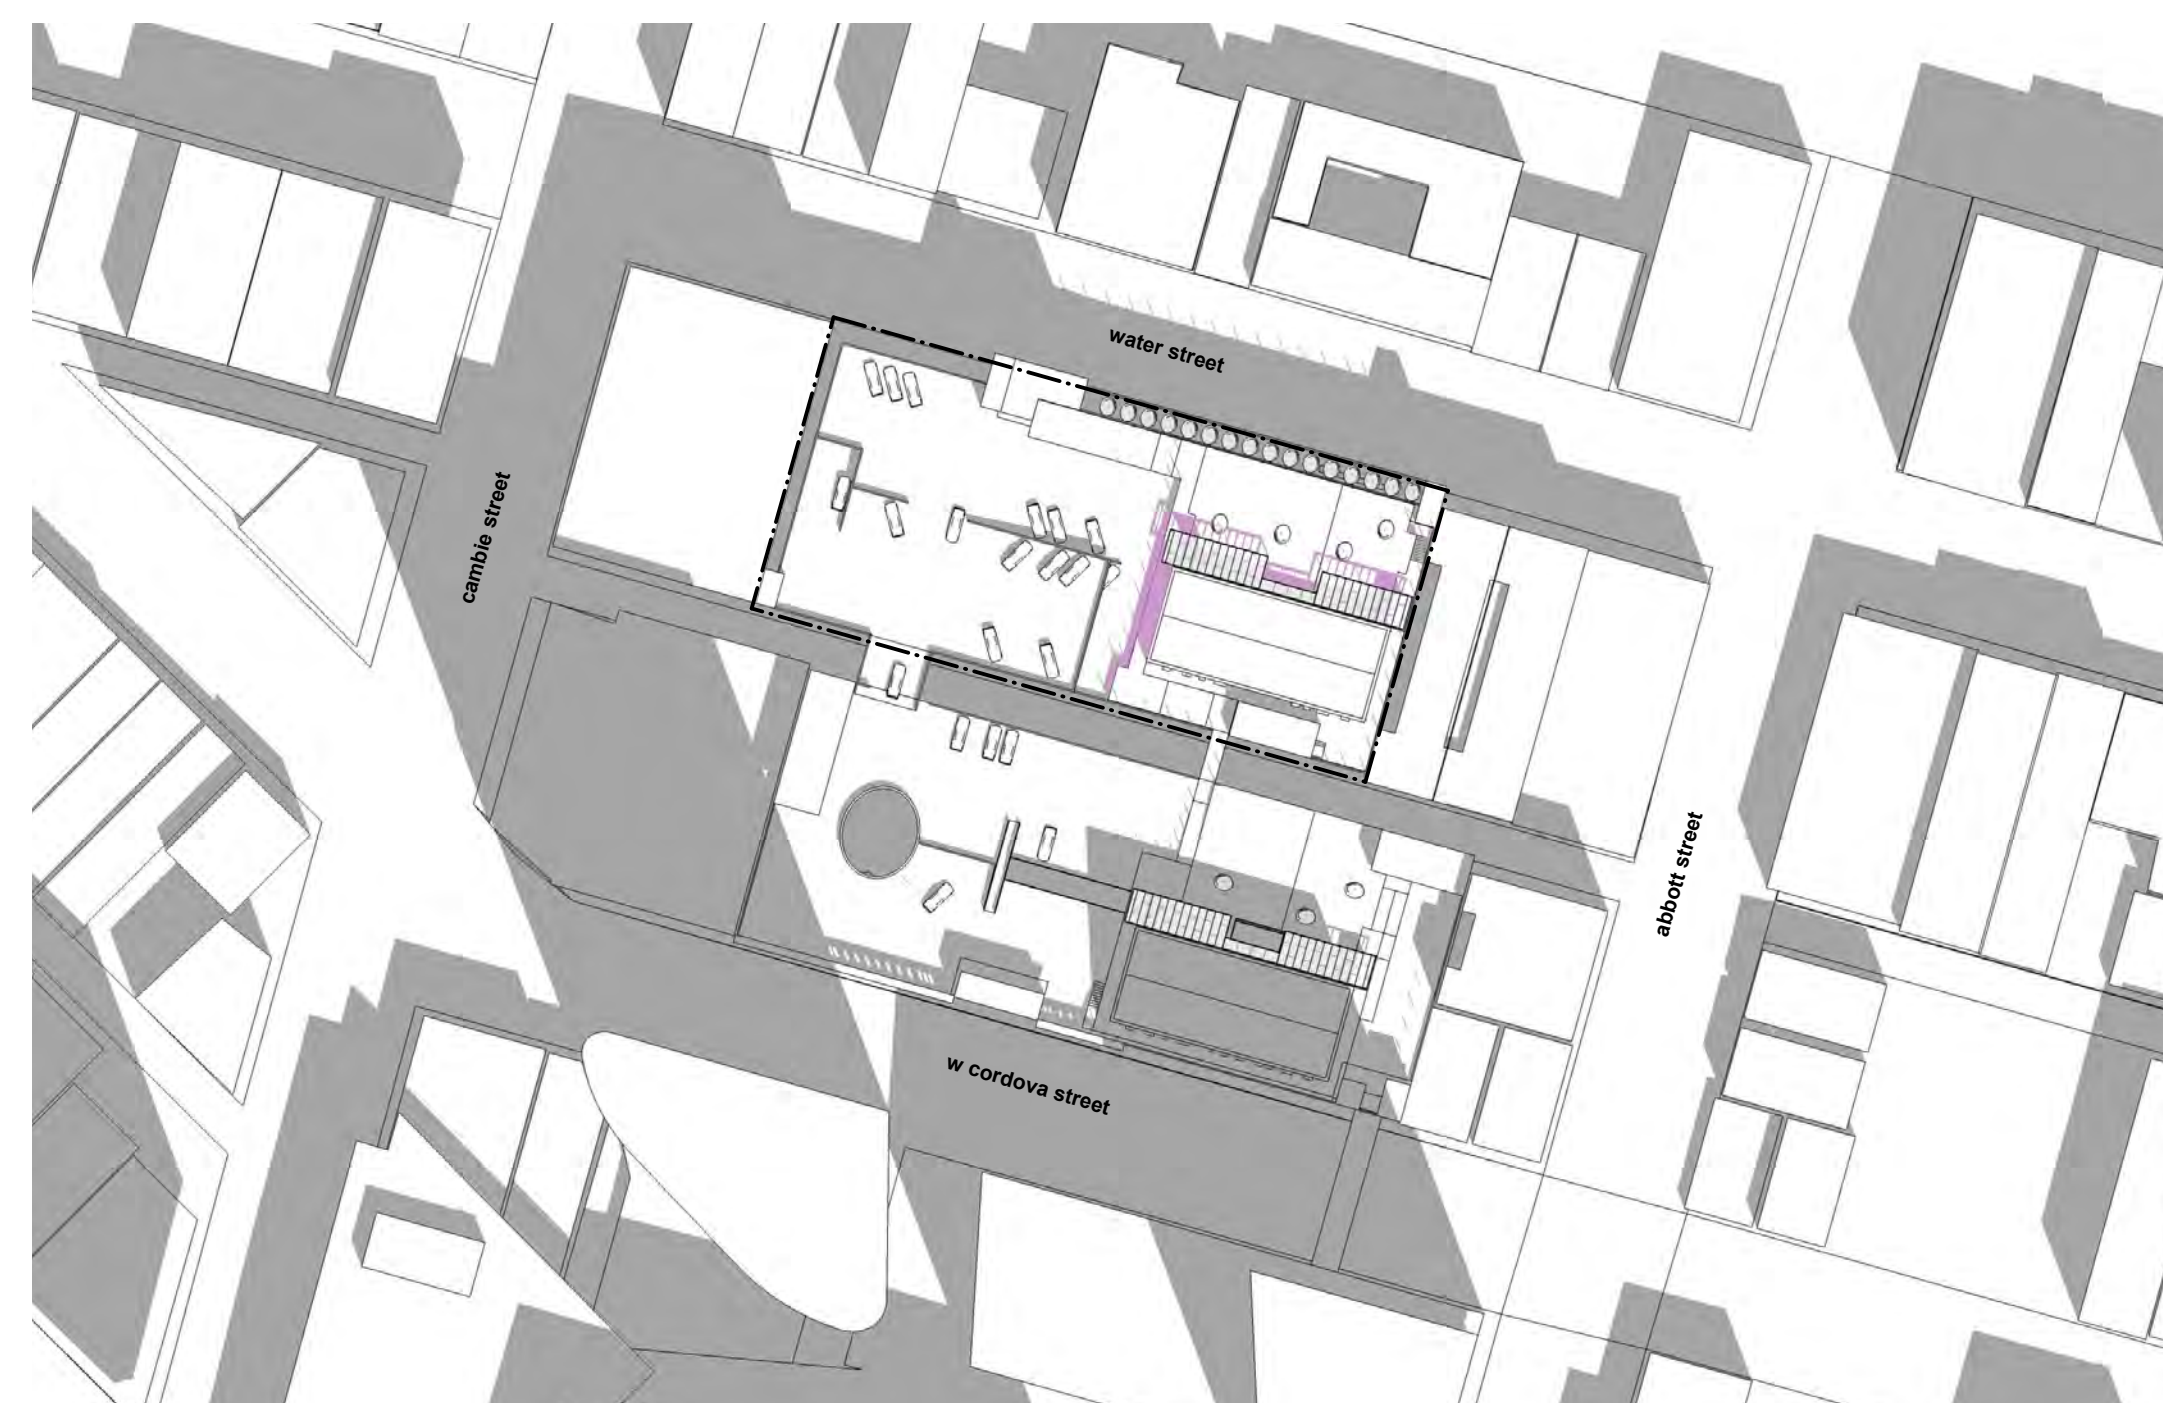

SHADOW STUDY September 22 10:00 am

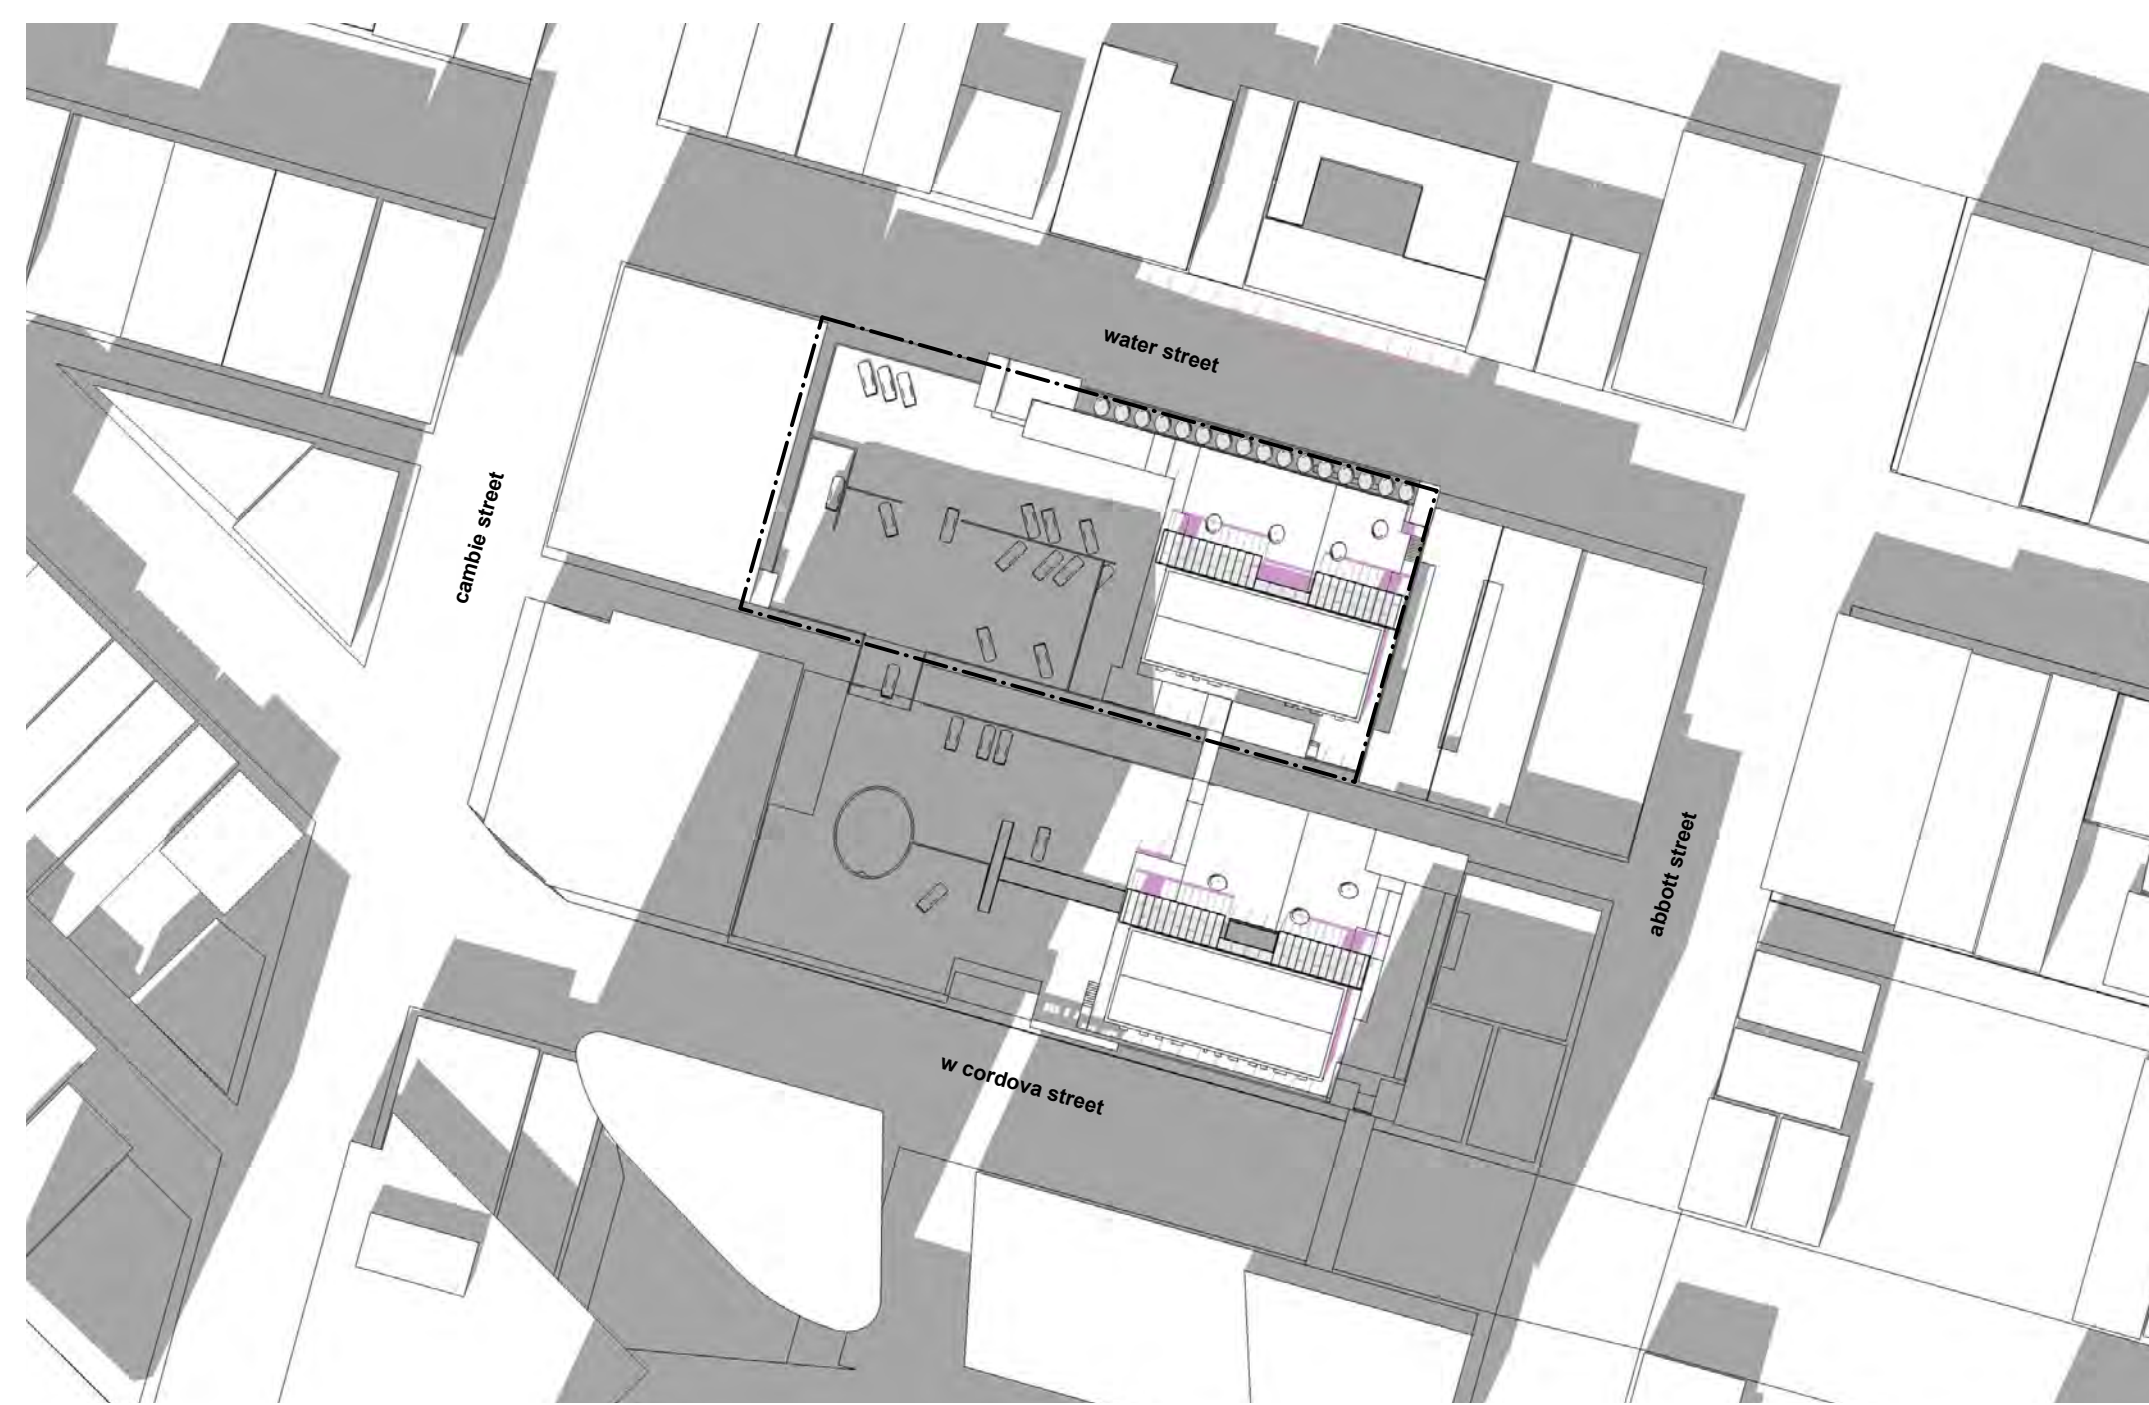

SHADOW STUDY September 22 12:00 pm

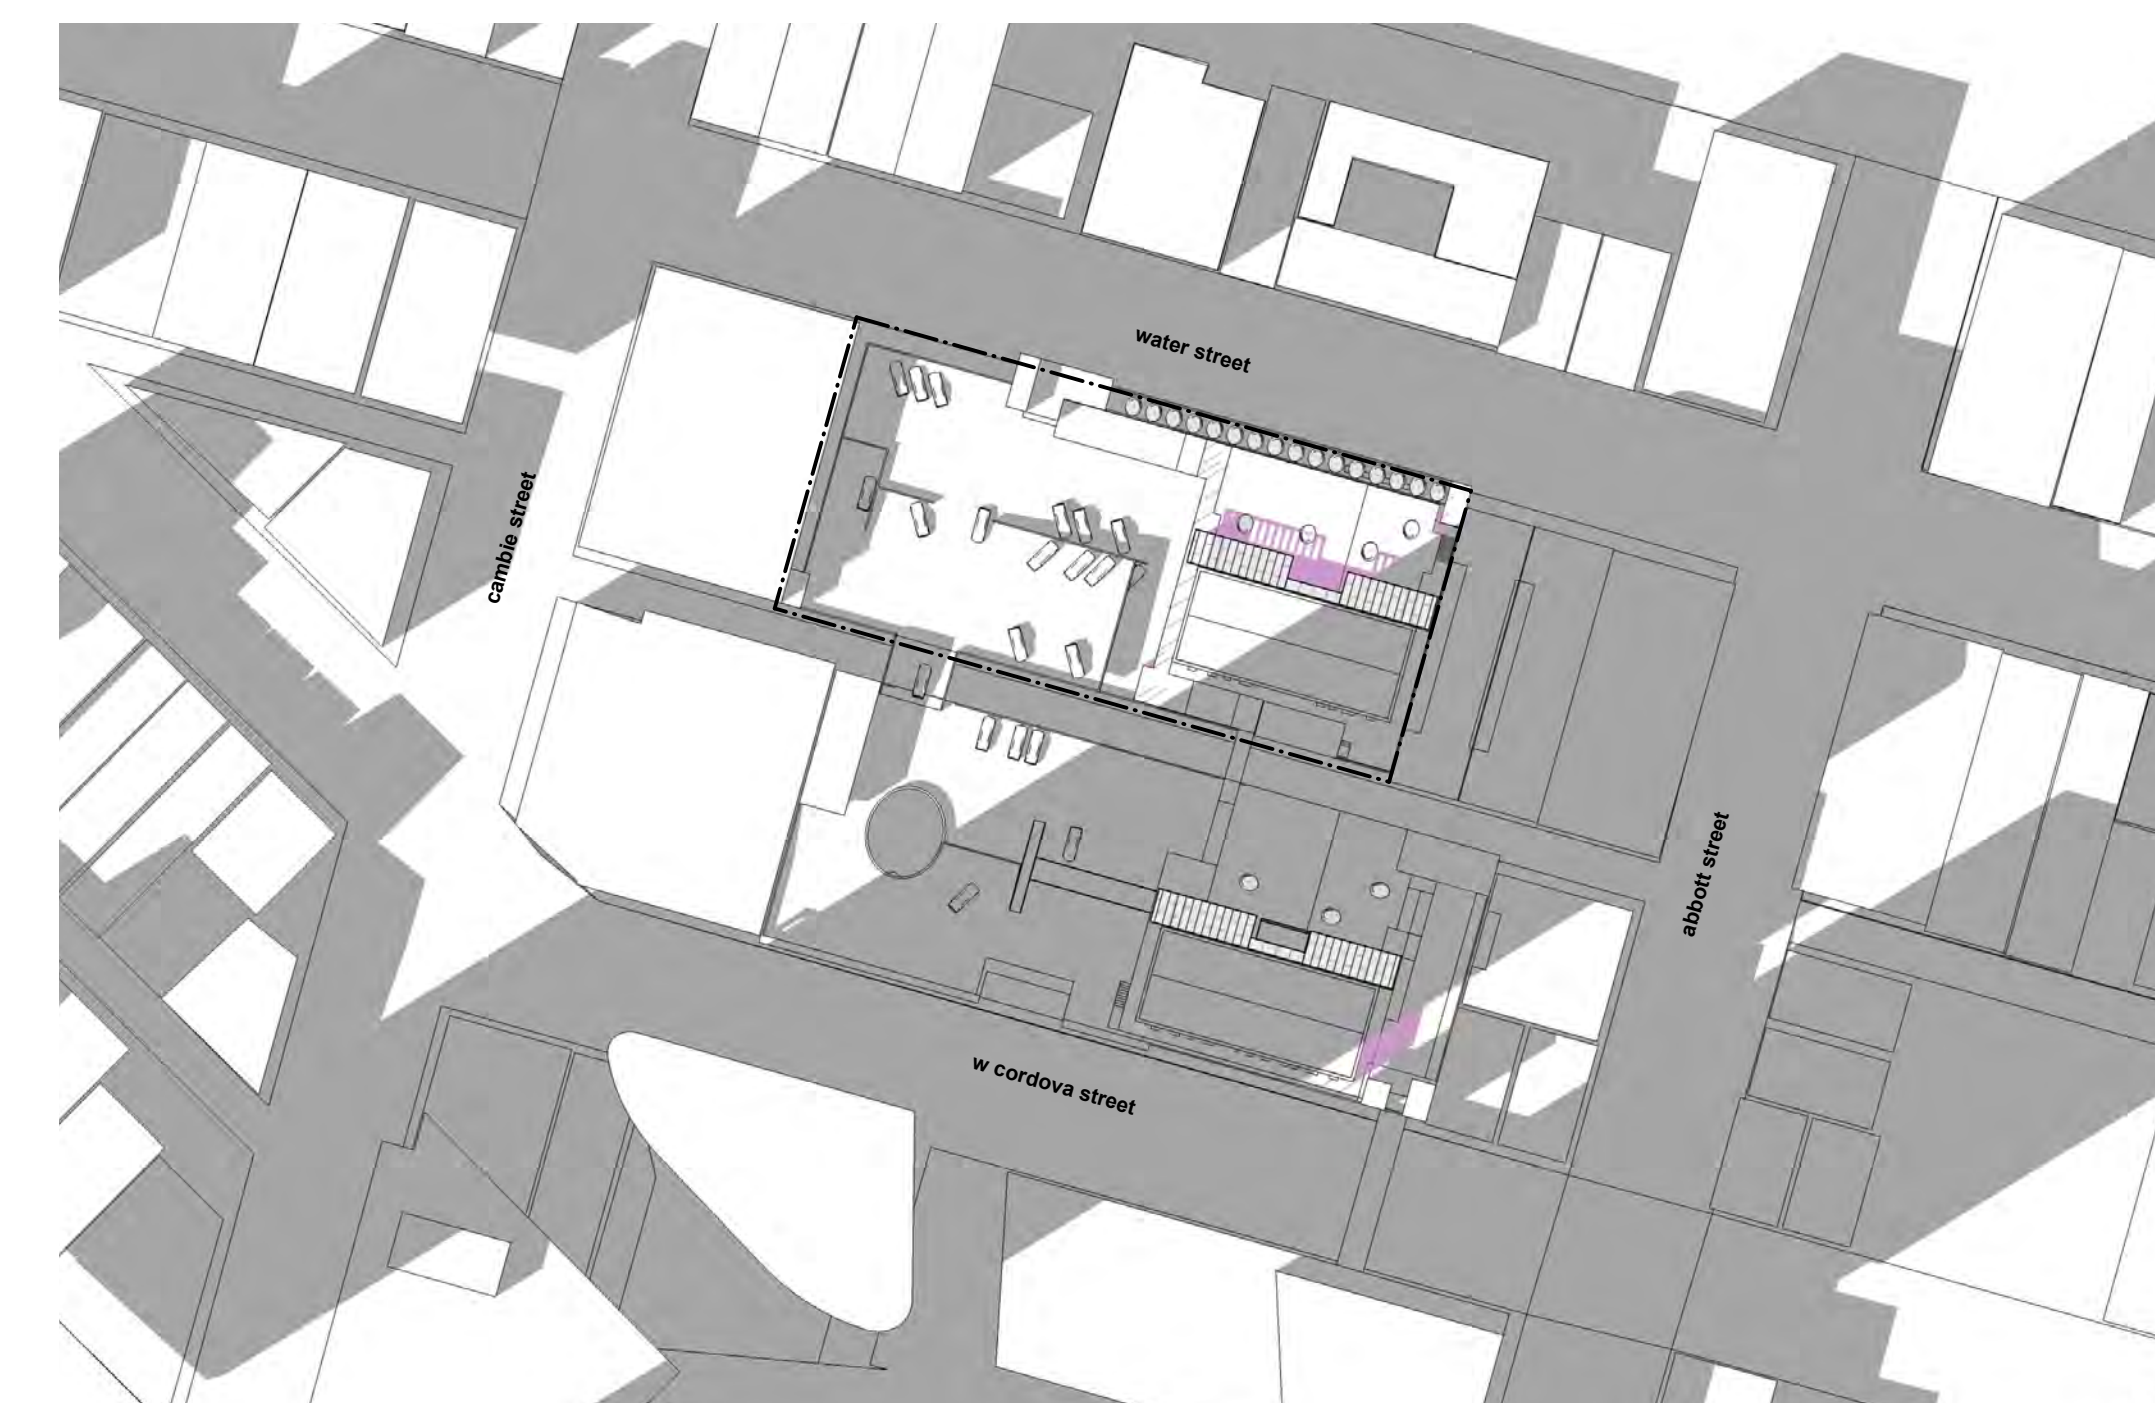

SHADOW STUDY September 22 2:00 pm


existing shadows
incremental shadows

ACTON OSTRY ARCHITECTS INC.
1111 E. Avenue
Vancouver, BC
Canada V5T 1R8
T 604.739.3344
F 604.739.3355
info@actonostry.ca

Water St Parkade
Child Care Addition

City of Vancouver
150 Water Street

scale	date
mts	14 Mar 2018
project code	status
GCC	Design Development
dawn	checked
MZ	MWIRA

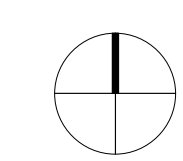

Shadow Studies

drawing number
A007