




SHADOW STUDY March 20 10:00 am

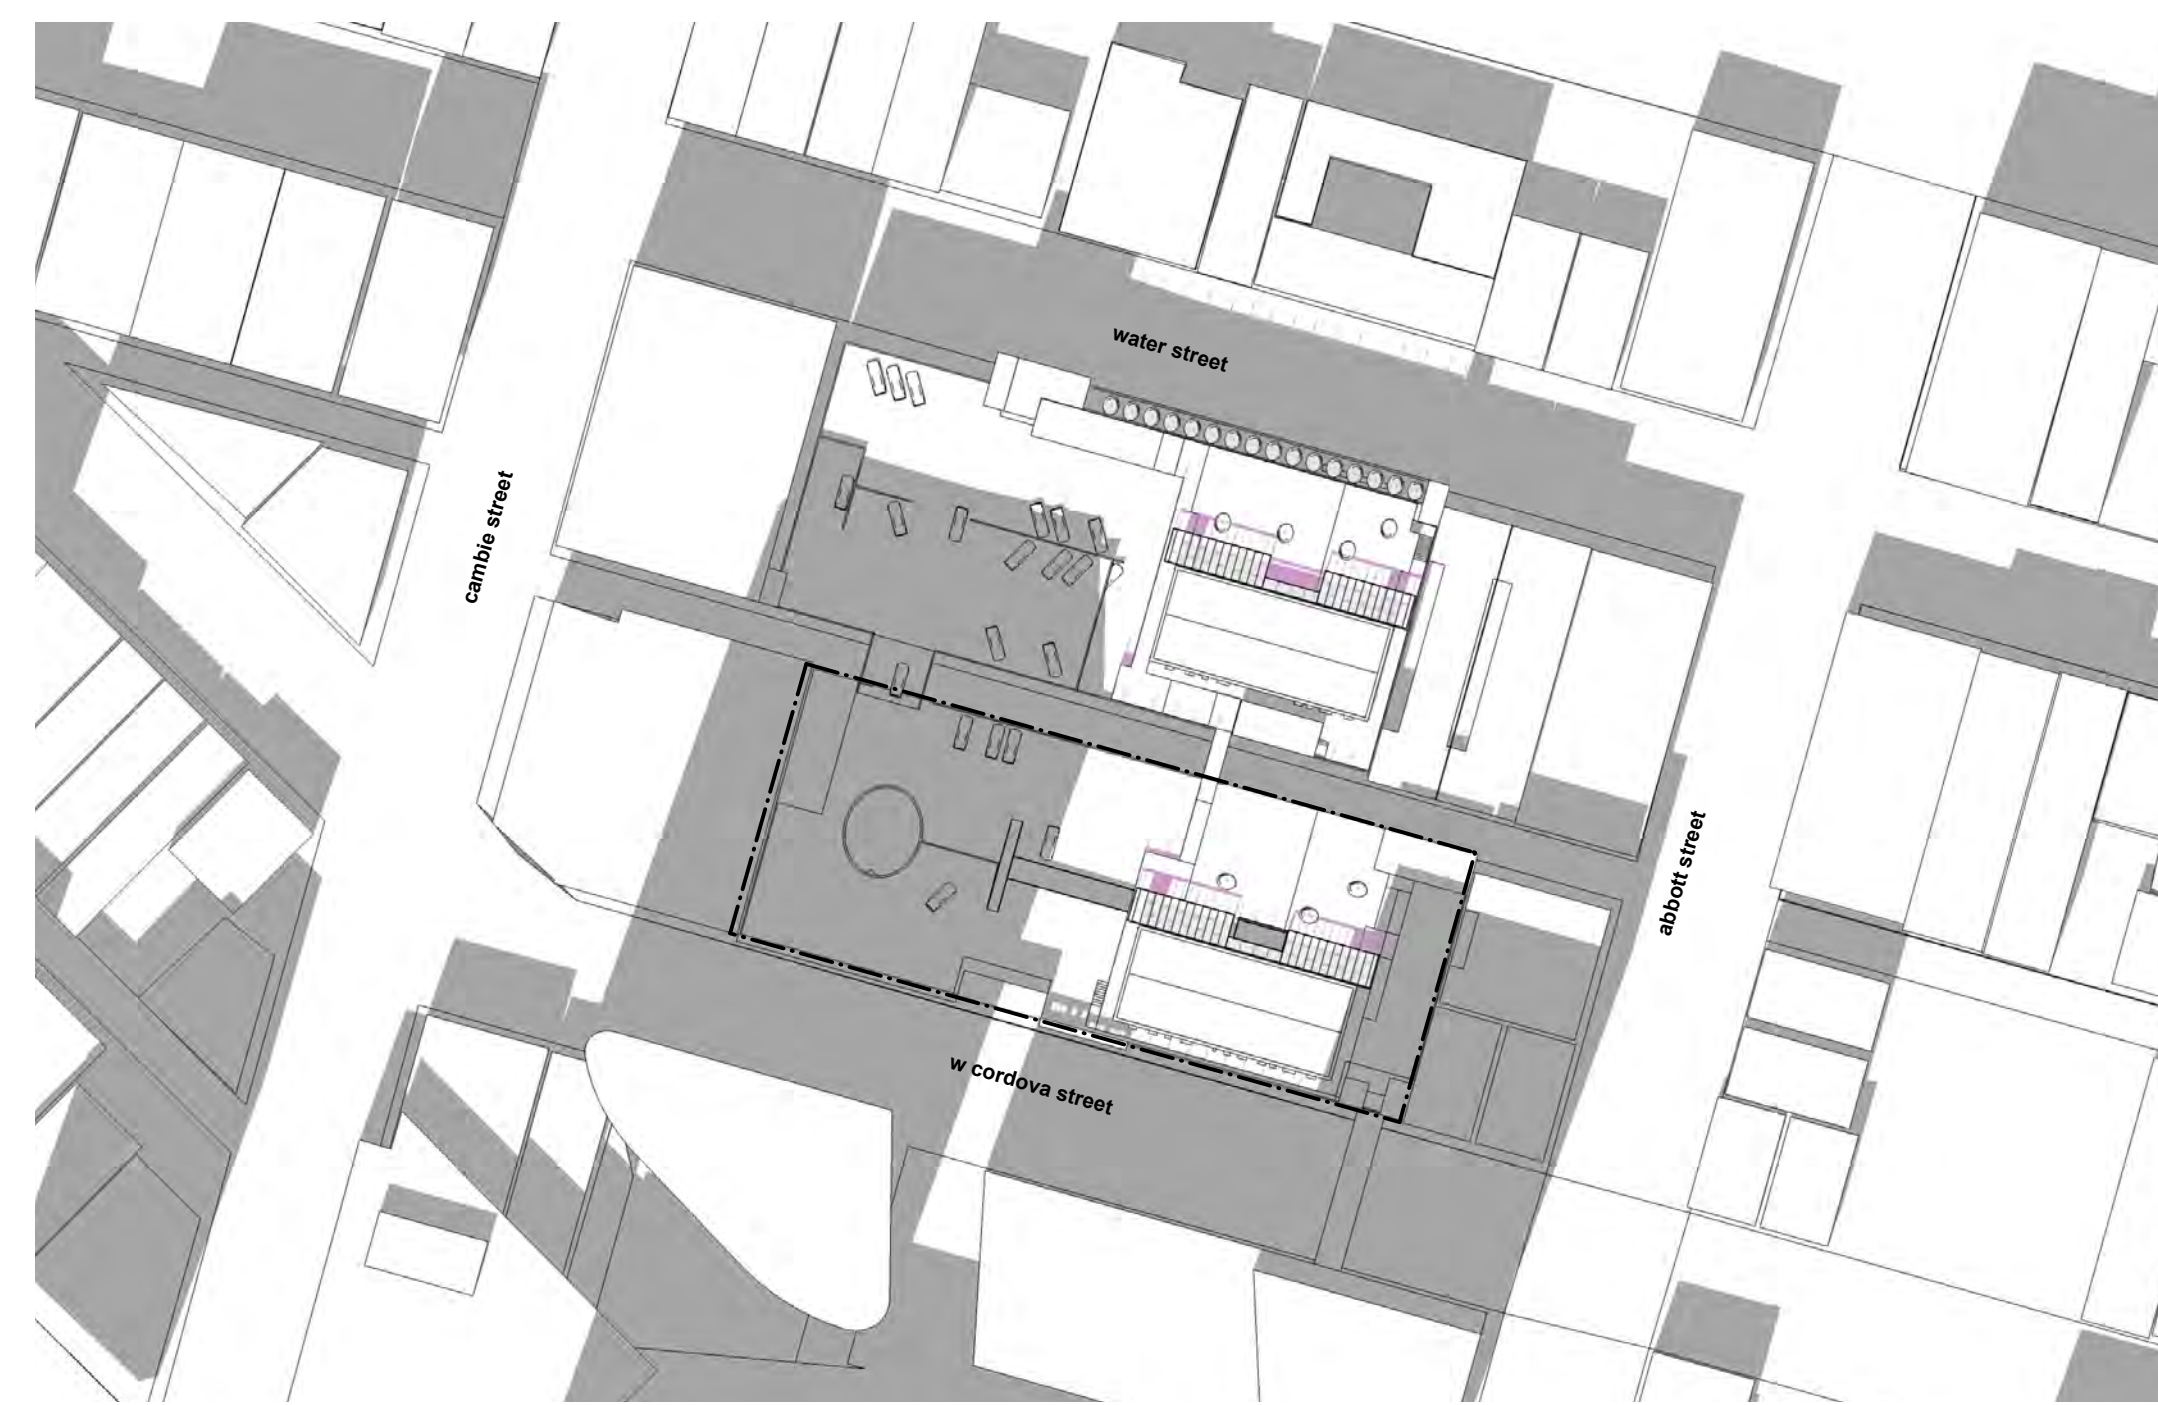


SHADOW STUDY March 20 12:00 pm

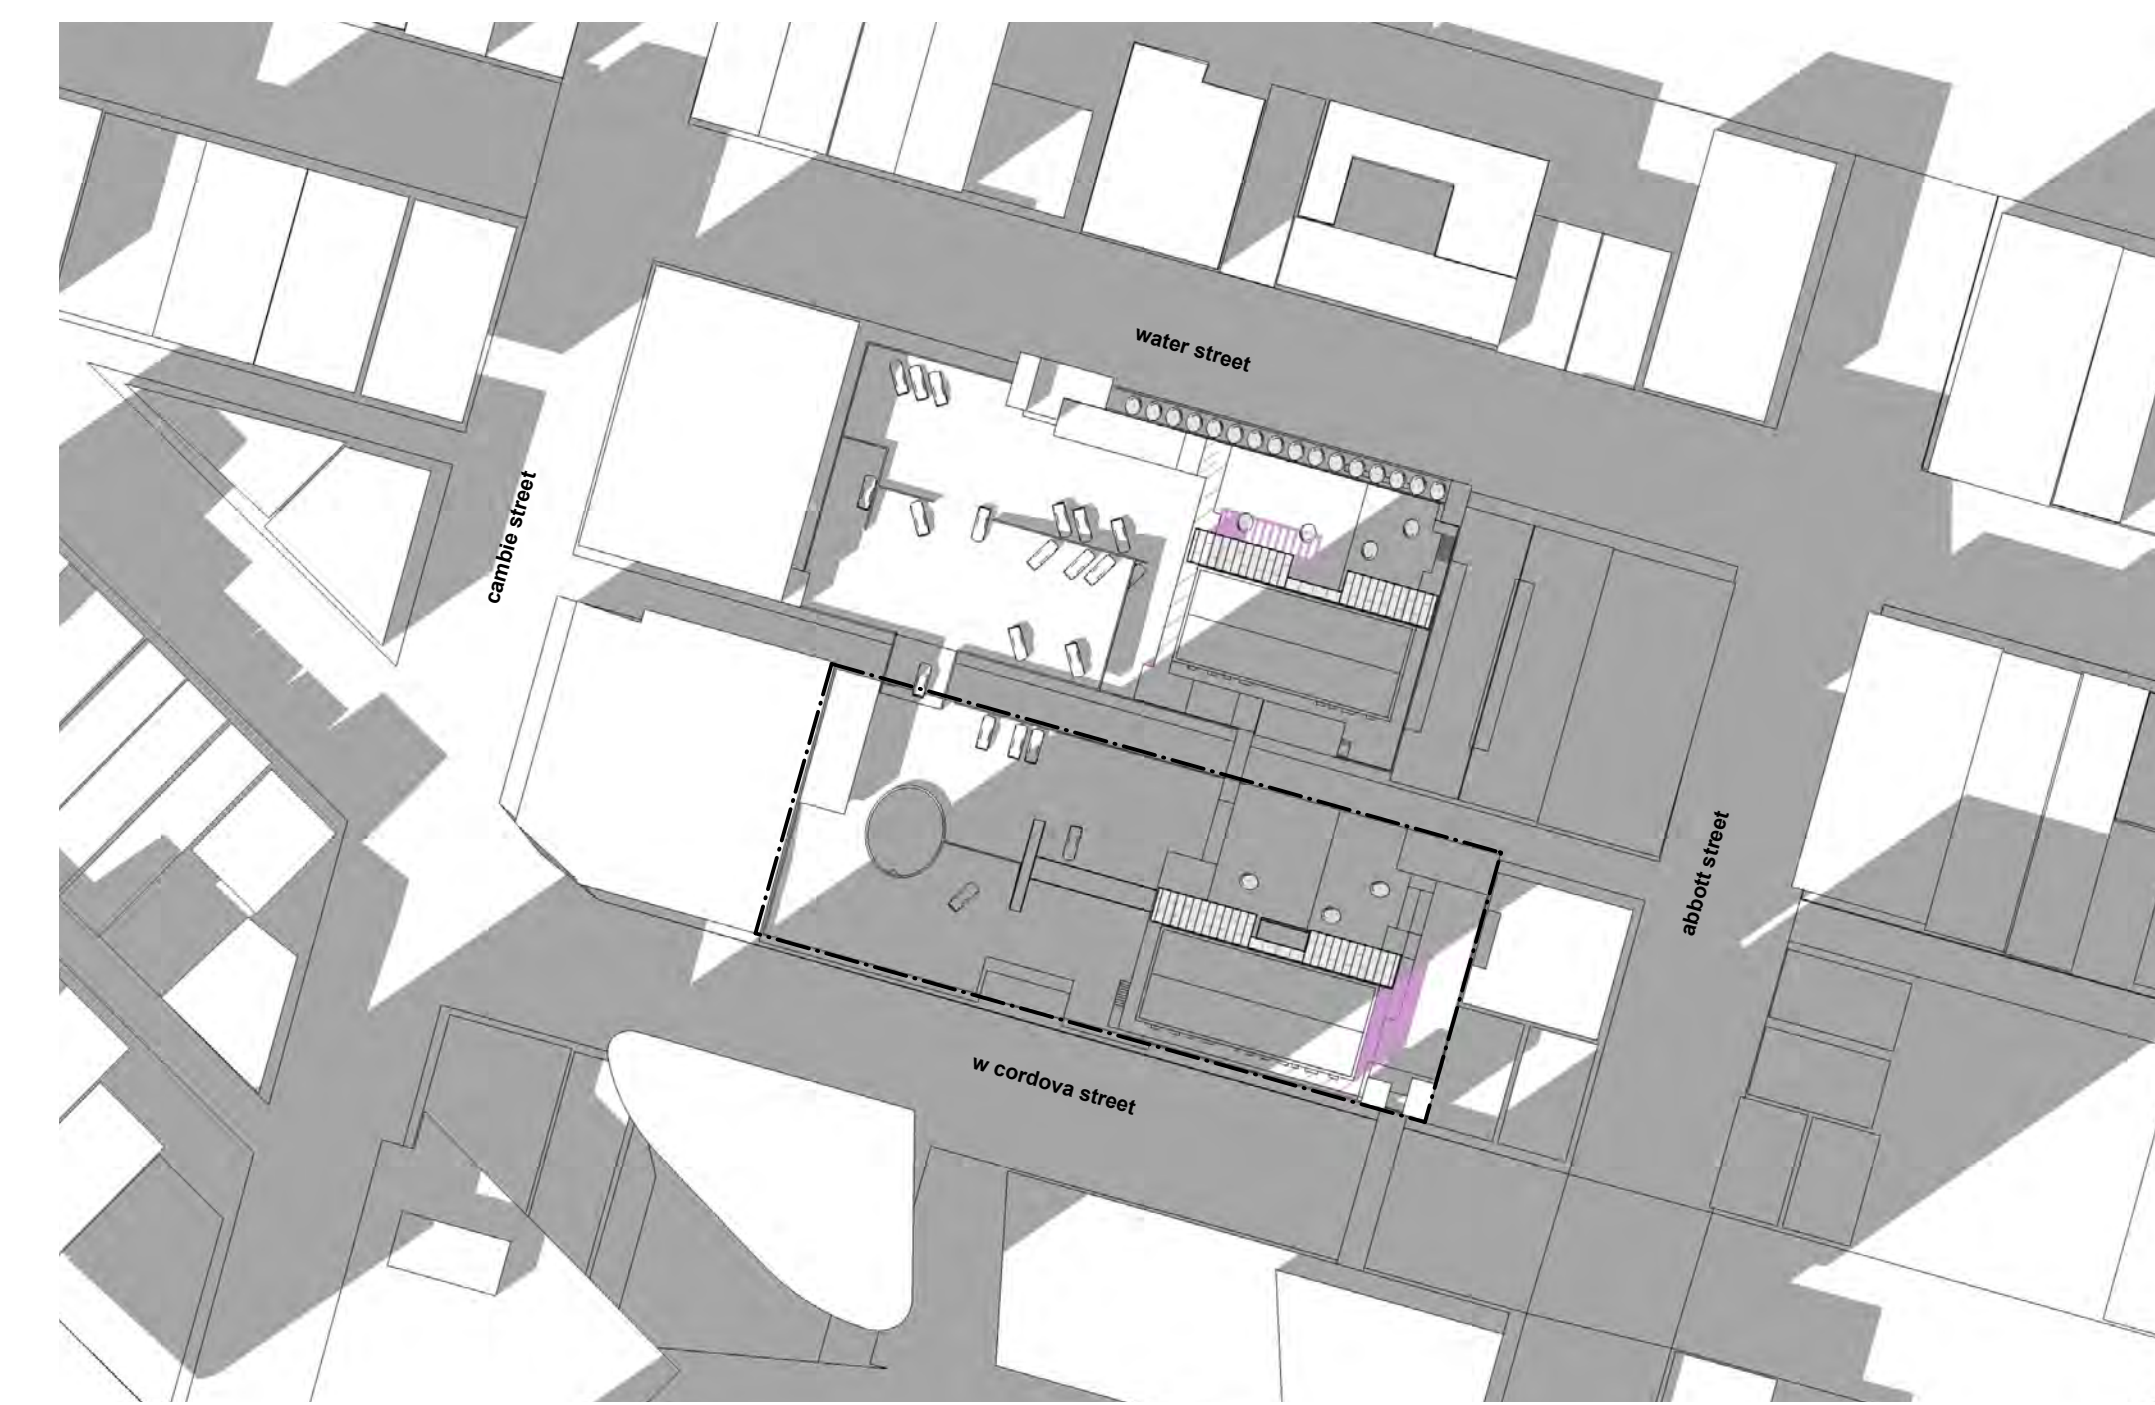

SHADOW STUDY March 20 2:00 pm

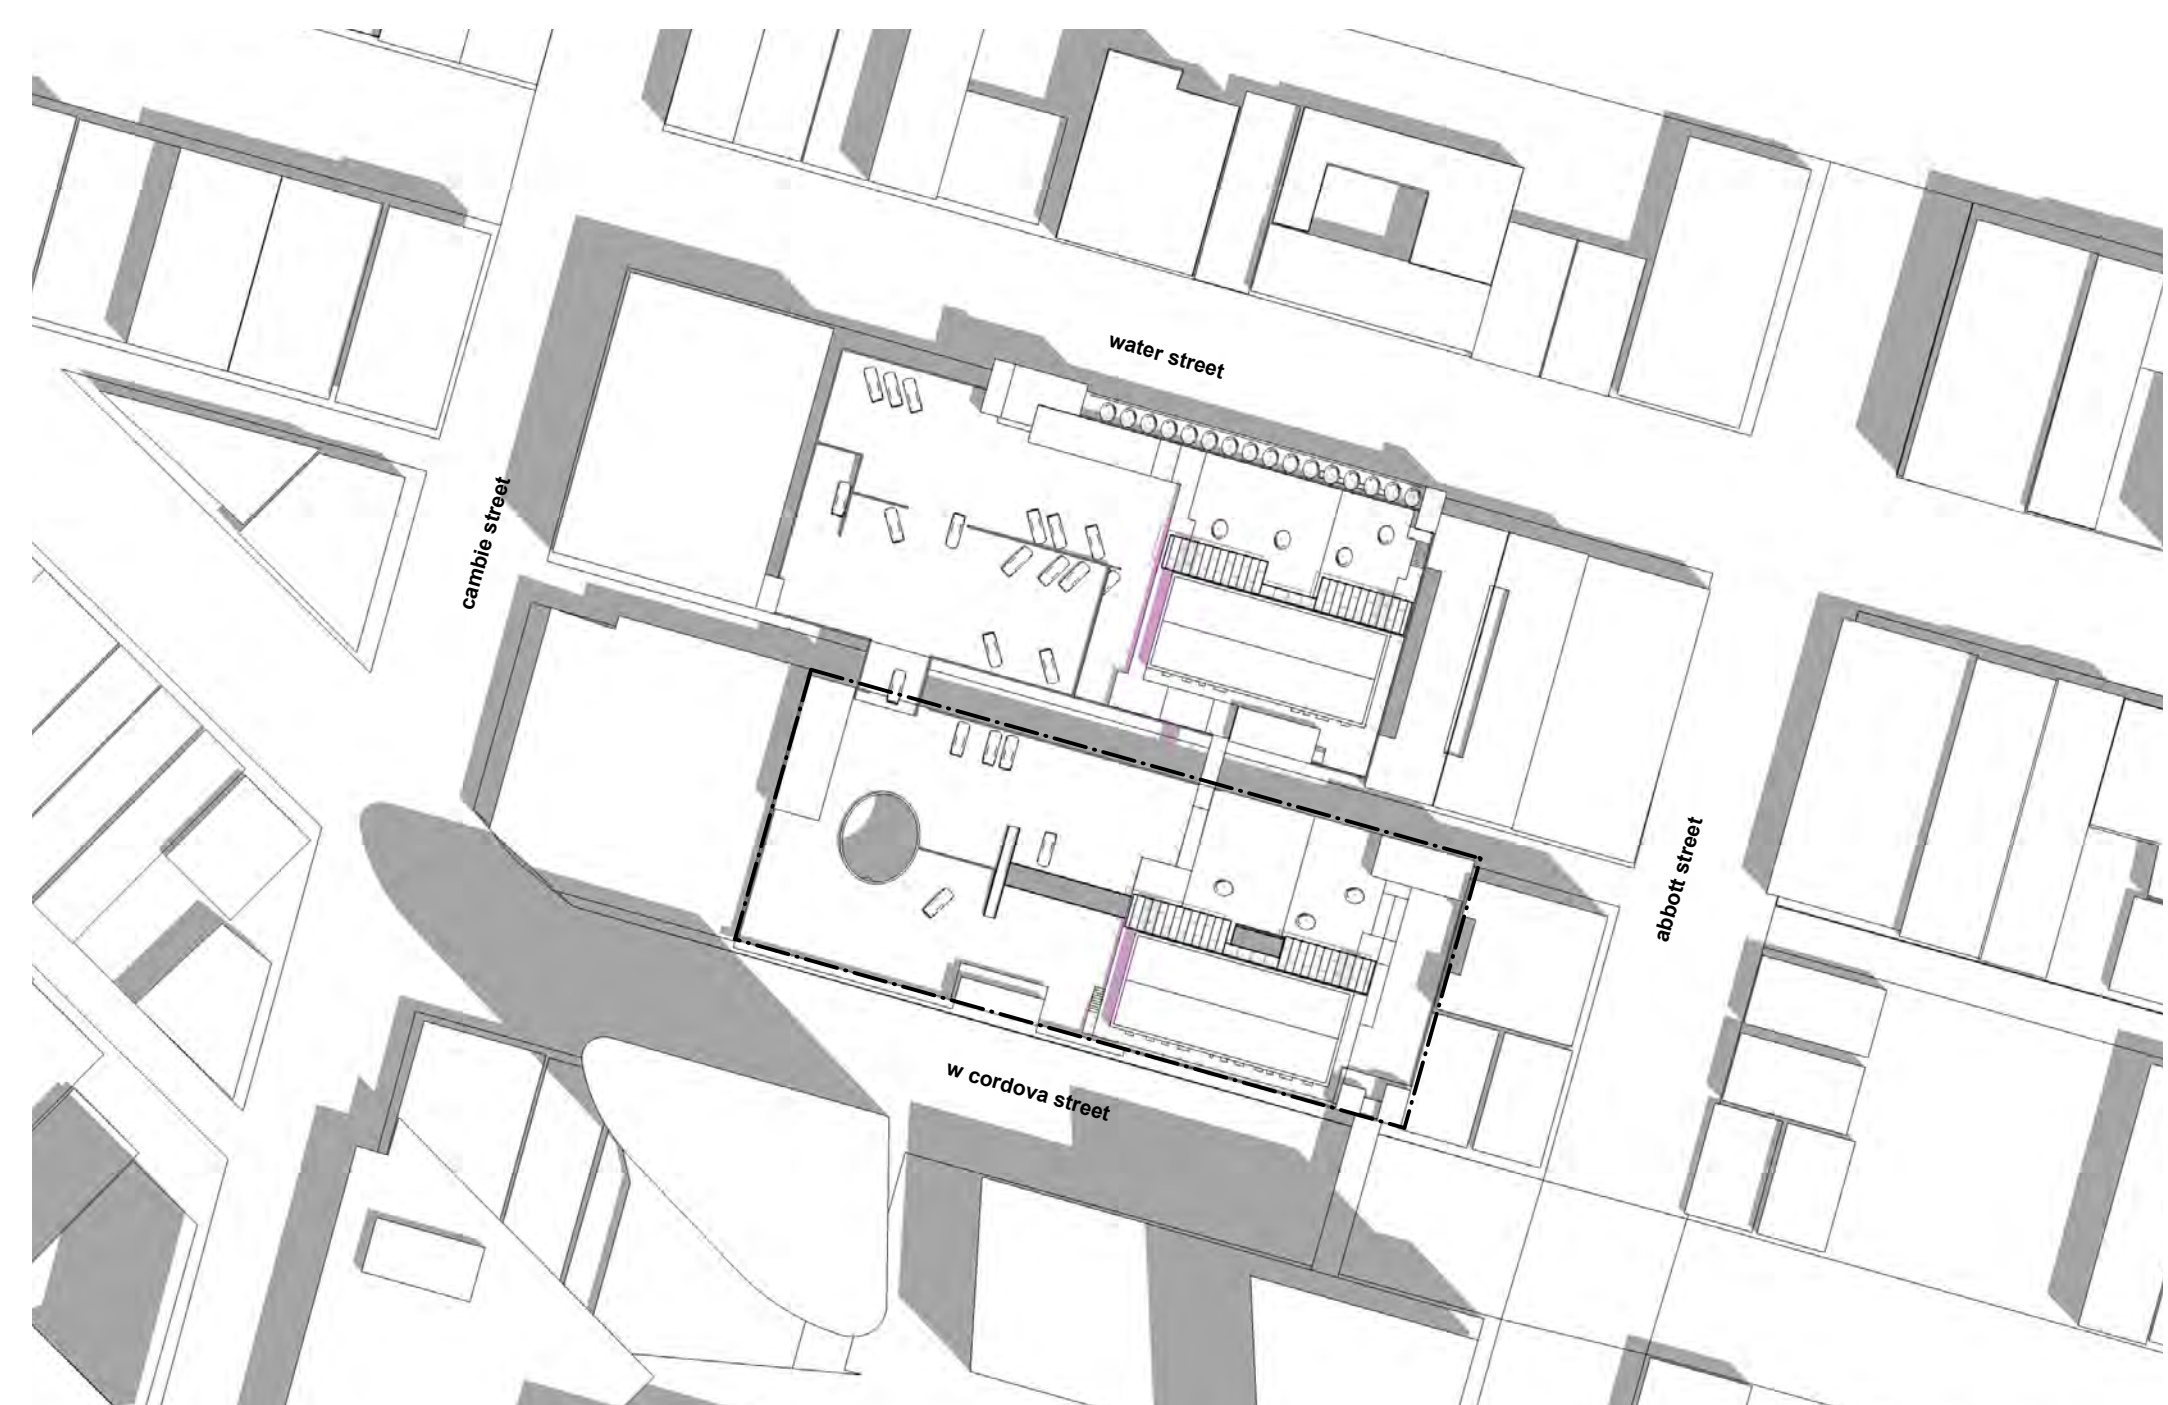


SHADOW STUDY June 21 10:00 am

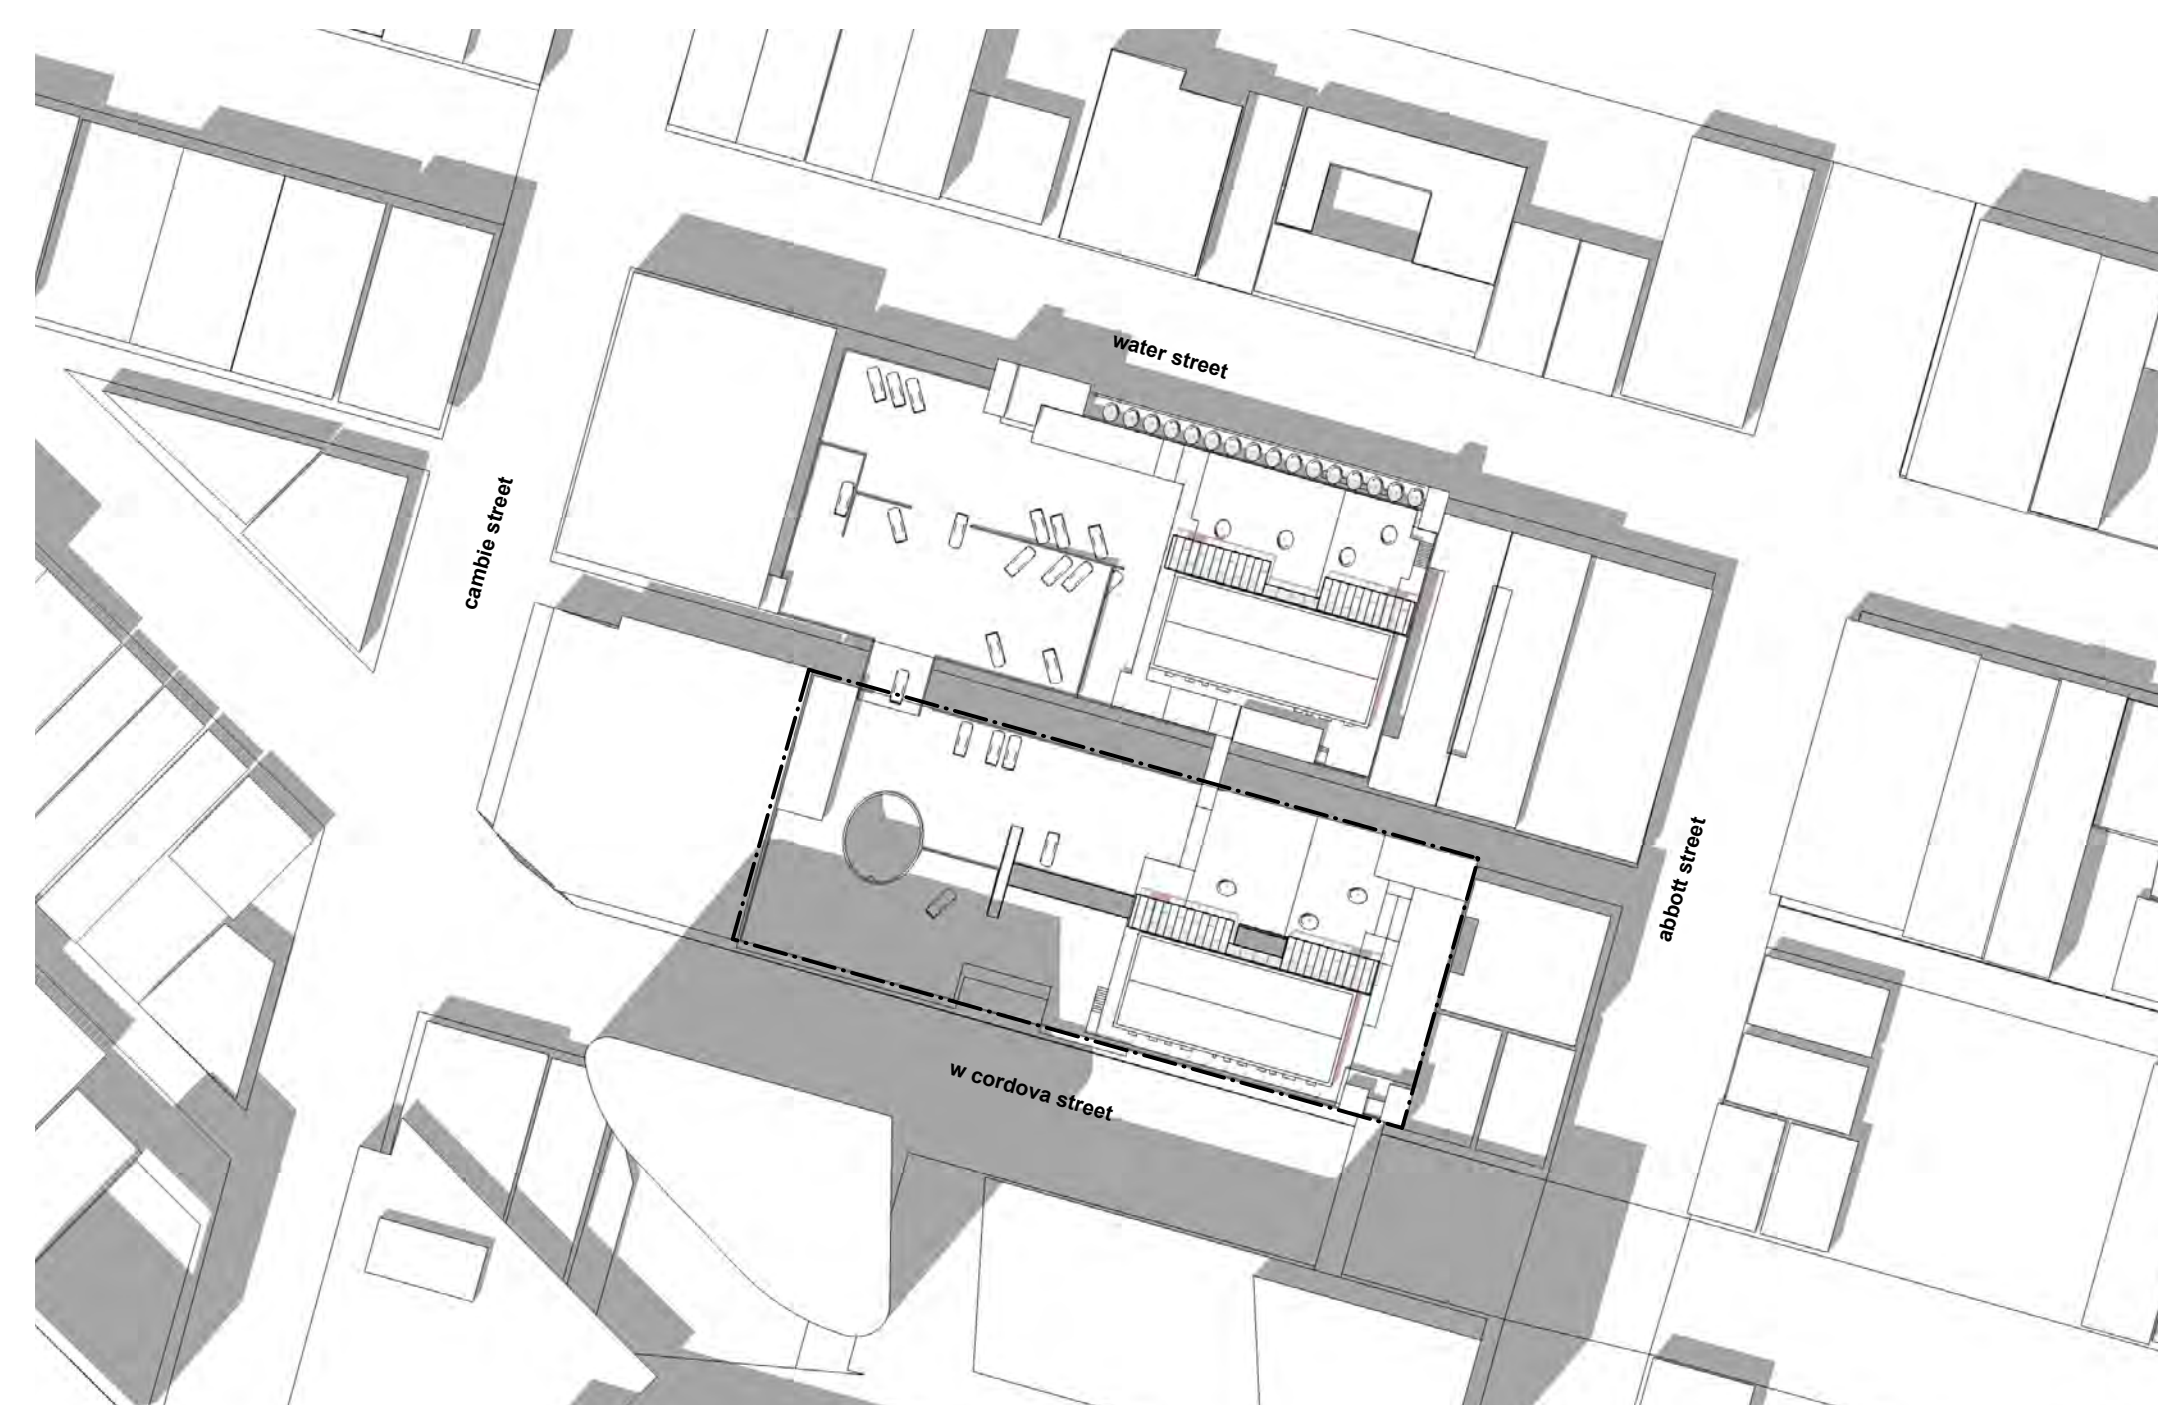


SHADOW STUDY June 21 12:00 pm




SHADOW STUDY June 21 2:00 pm

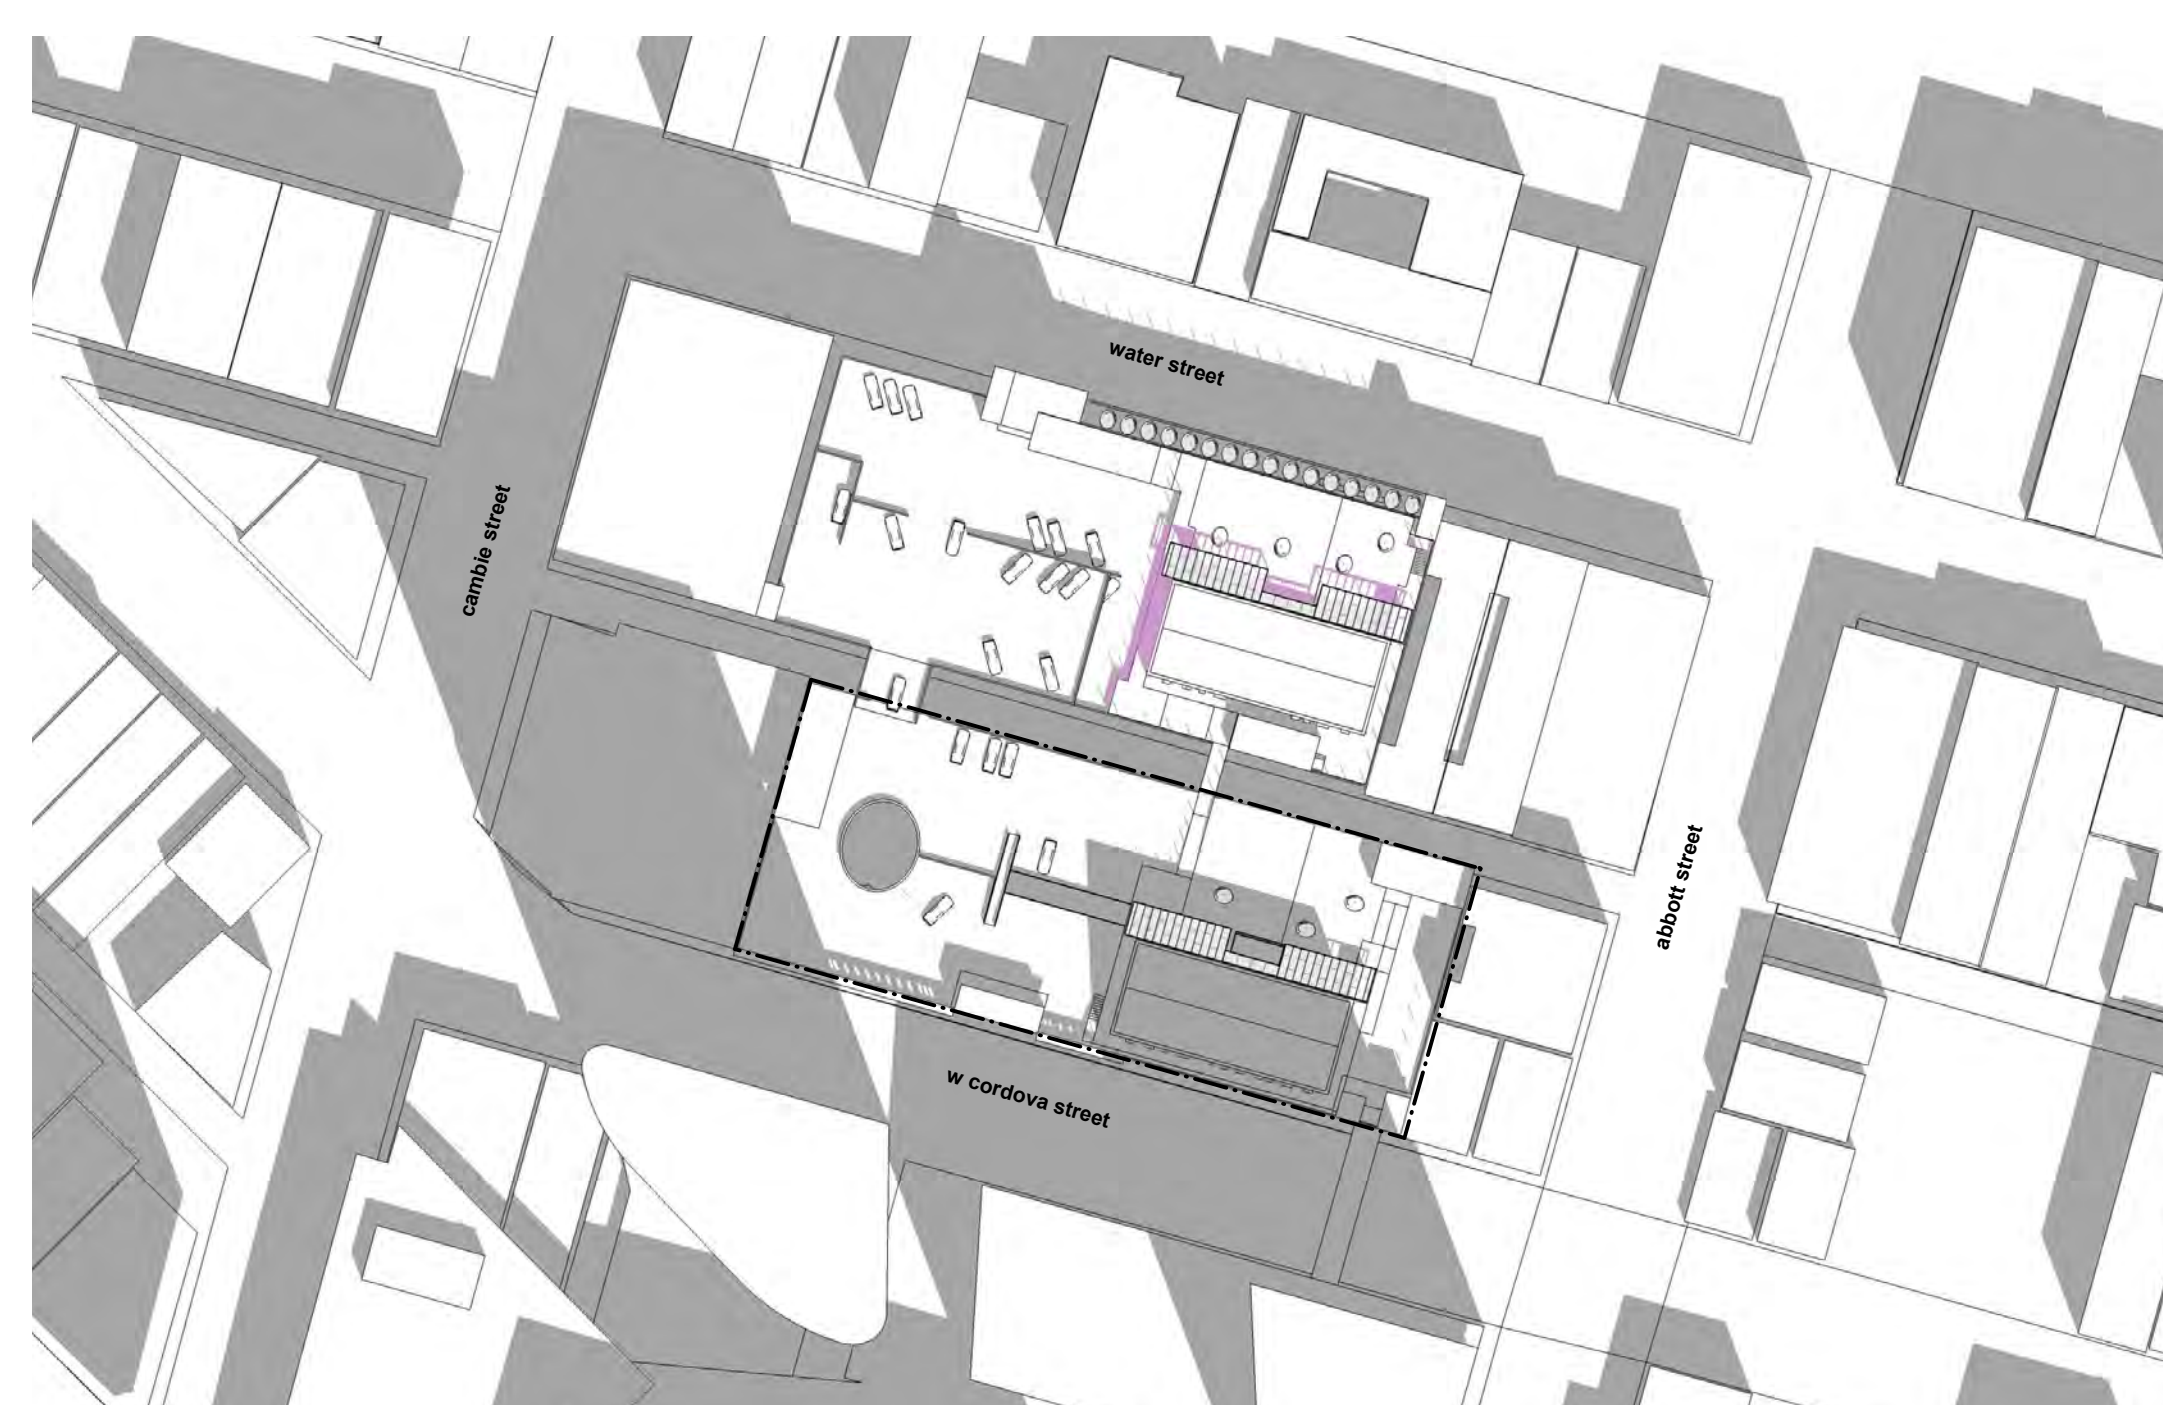

SHADOW STUDY September 22 10:00 am

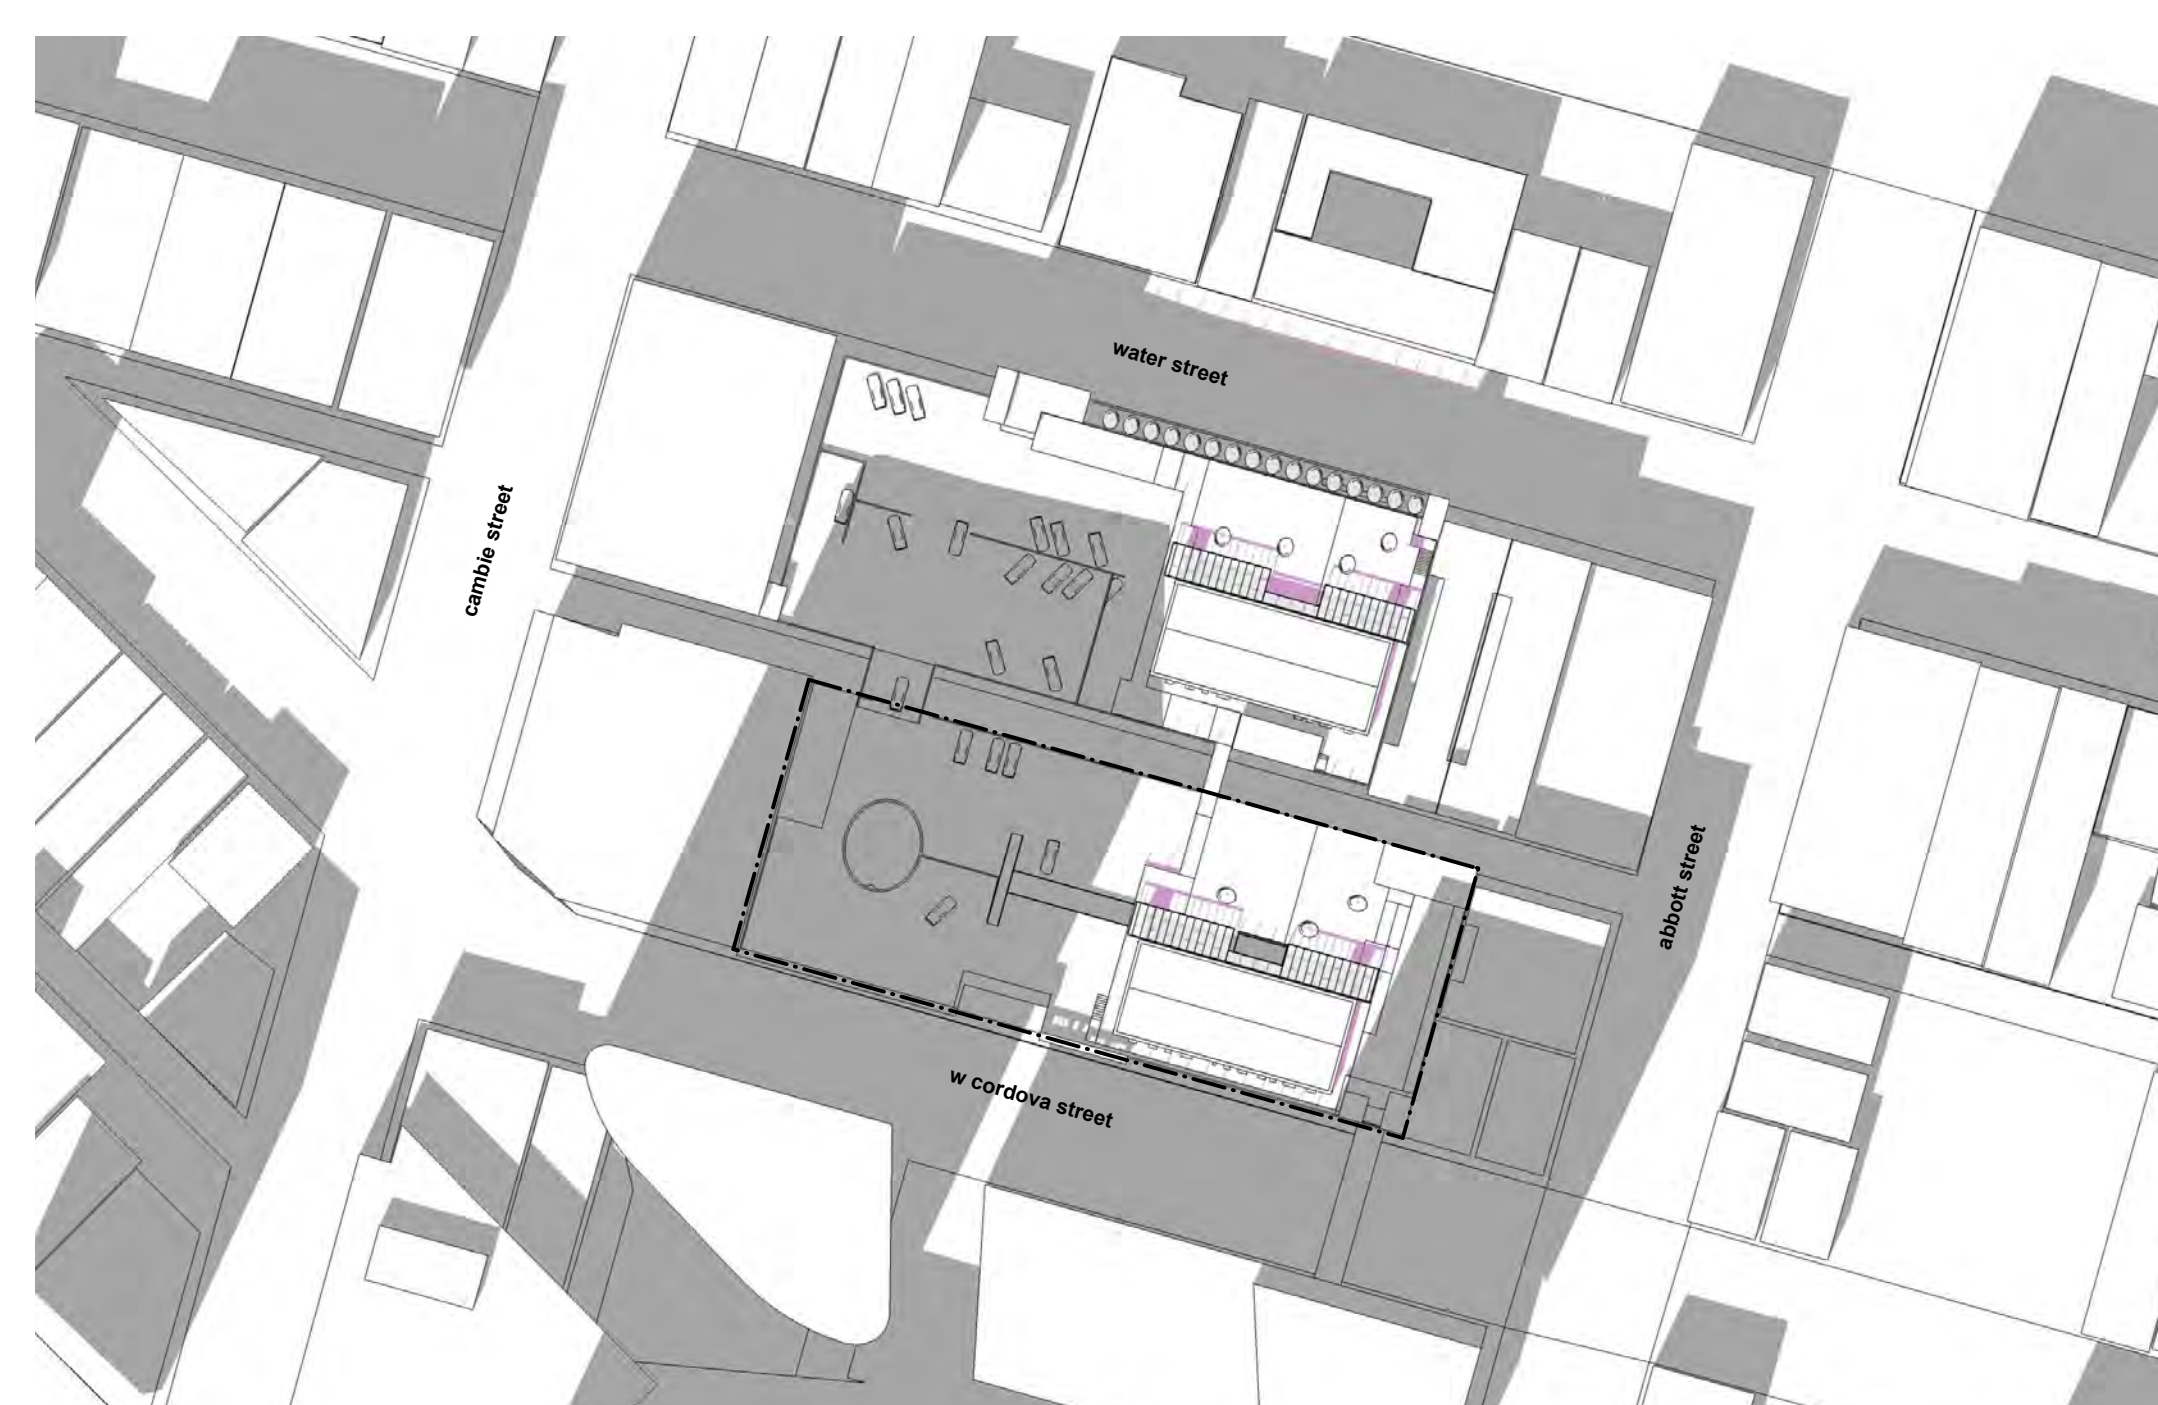

SHADOW STUDY September 22 12:00 pm

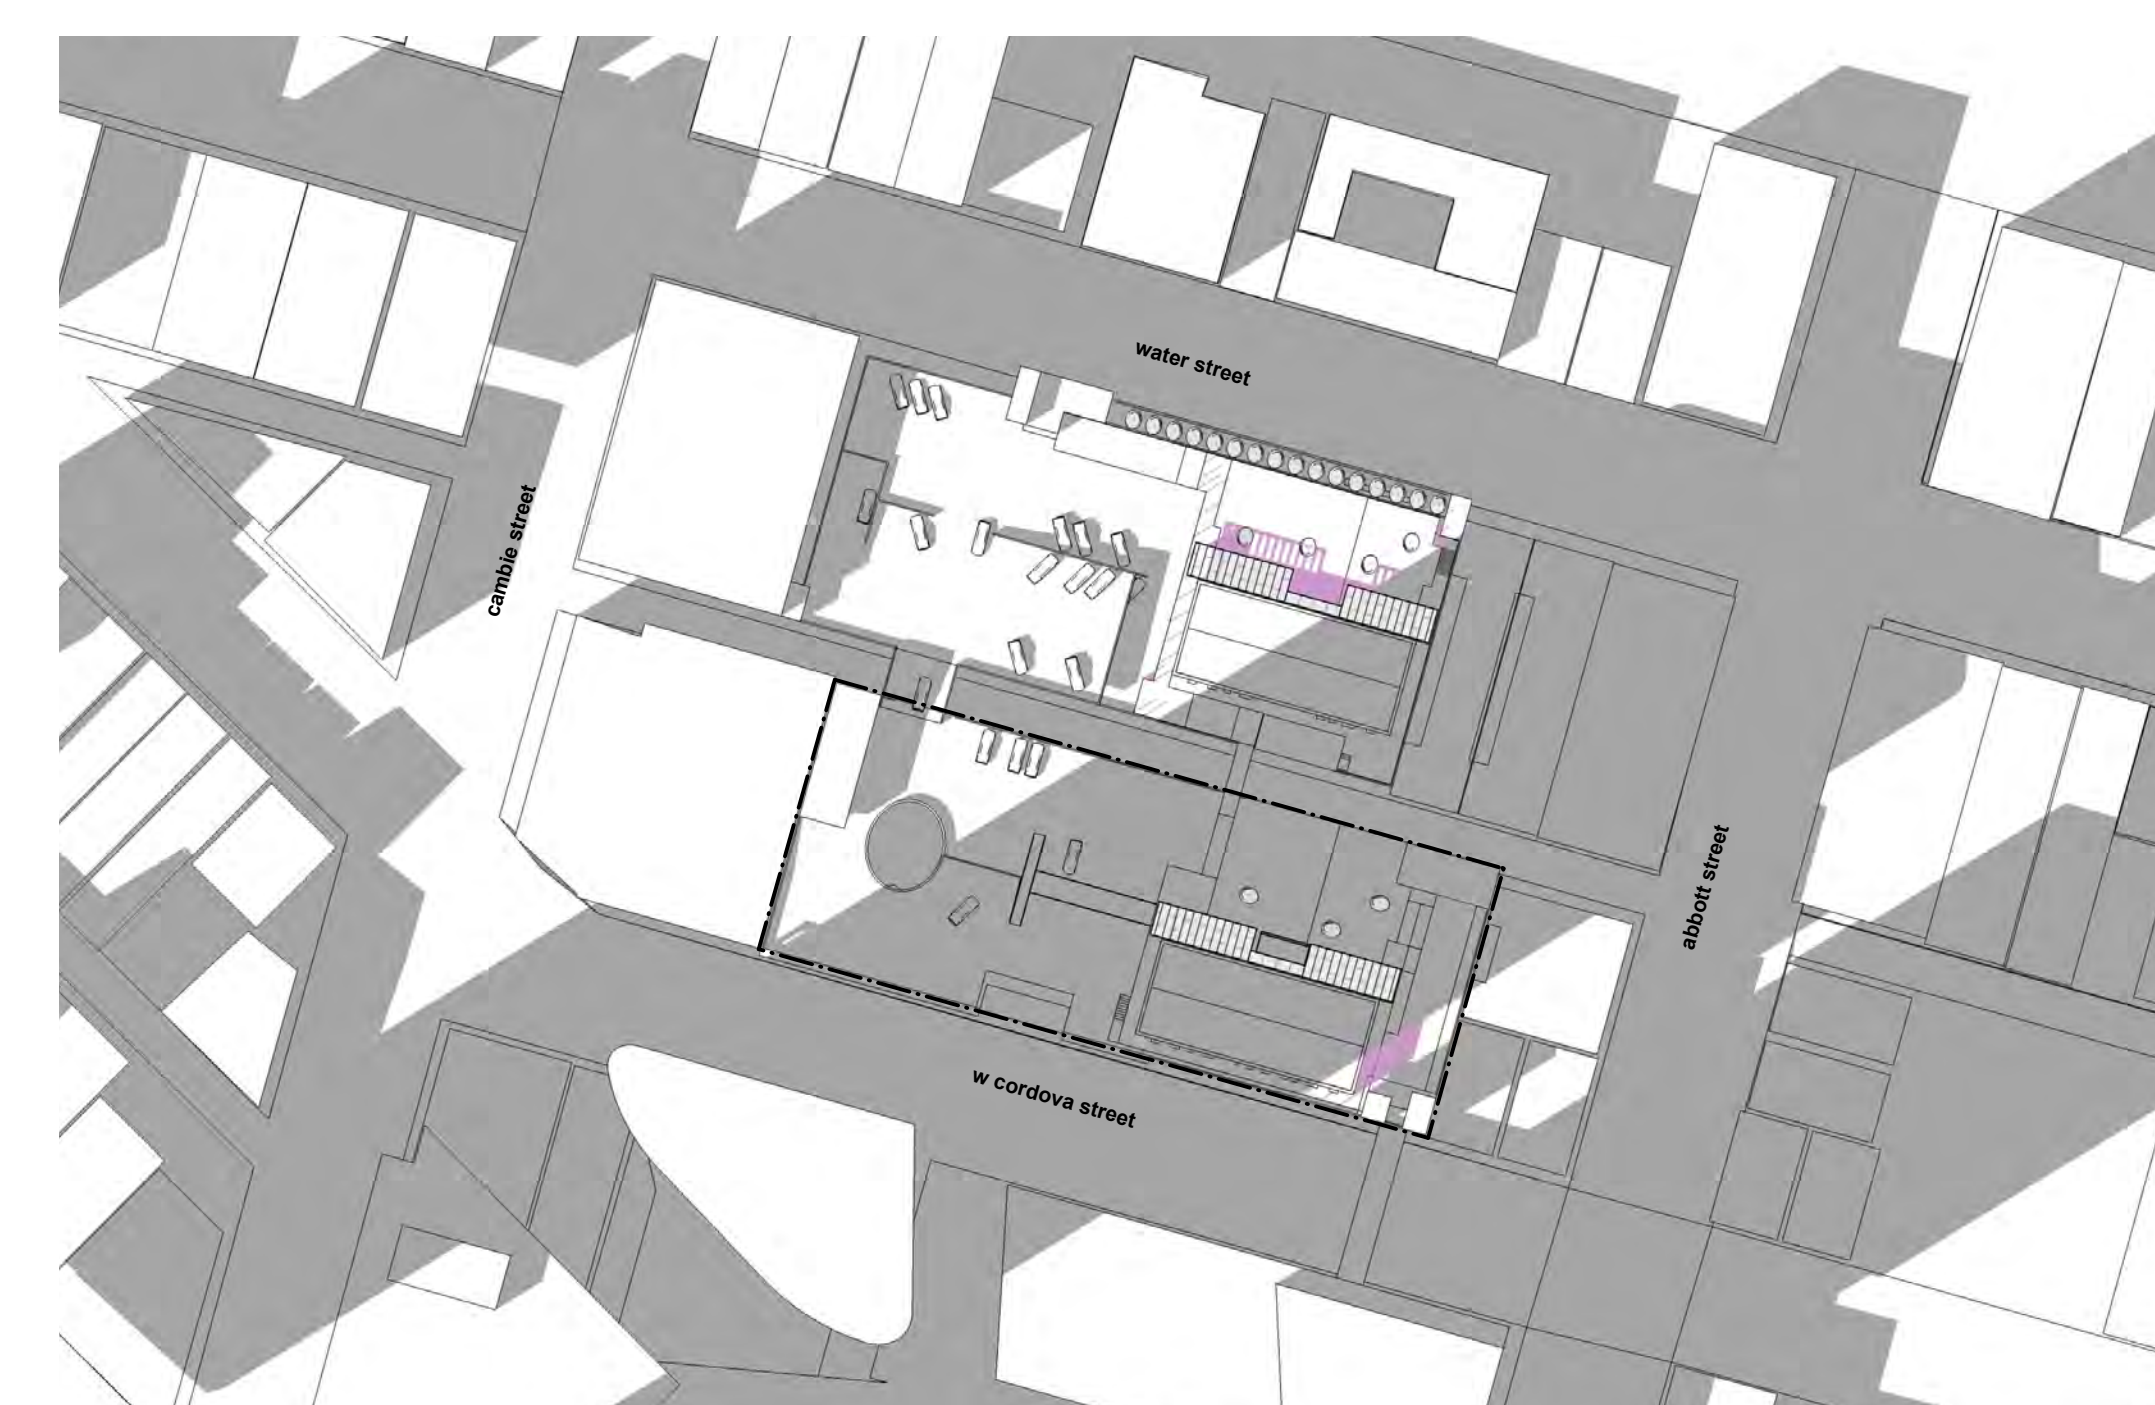

SHADOW STUDY September 22 2:00 pm

existing shadows
 incremental shadows


ACTON OSTRY ARCHITECTS INC.

1111 E. Avenue
 Vancouver, BC
 Canada V5T 1R8
 T 604.799.3344
 F 604.799.3355
 info@actonostry.ca

Cordova St Parkade
 Child Care Addition

City of Vancouver
 151 W Cordova Street

scale	date
mts	14 Mar 2018
project code	status
GCC	Design Development
dawn	checked
MZ	MWIRA

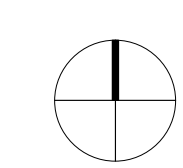

Shadow Studies

drawing number
 A007