



1 Section: Commercial Outdoor Space  
Scale: 1/4" = 1'-0"



2 Section: Planter at Cardero  
Scale: 1/4" = 1'-0"

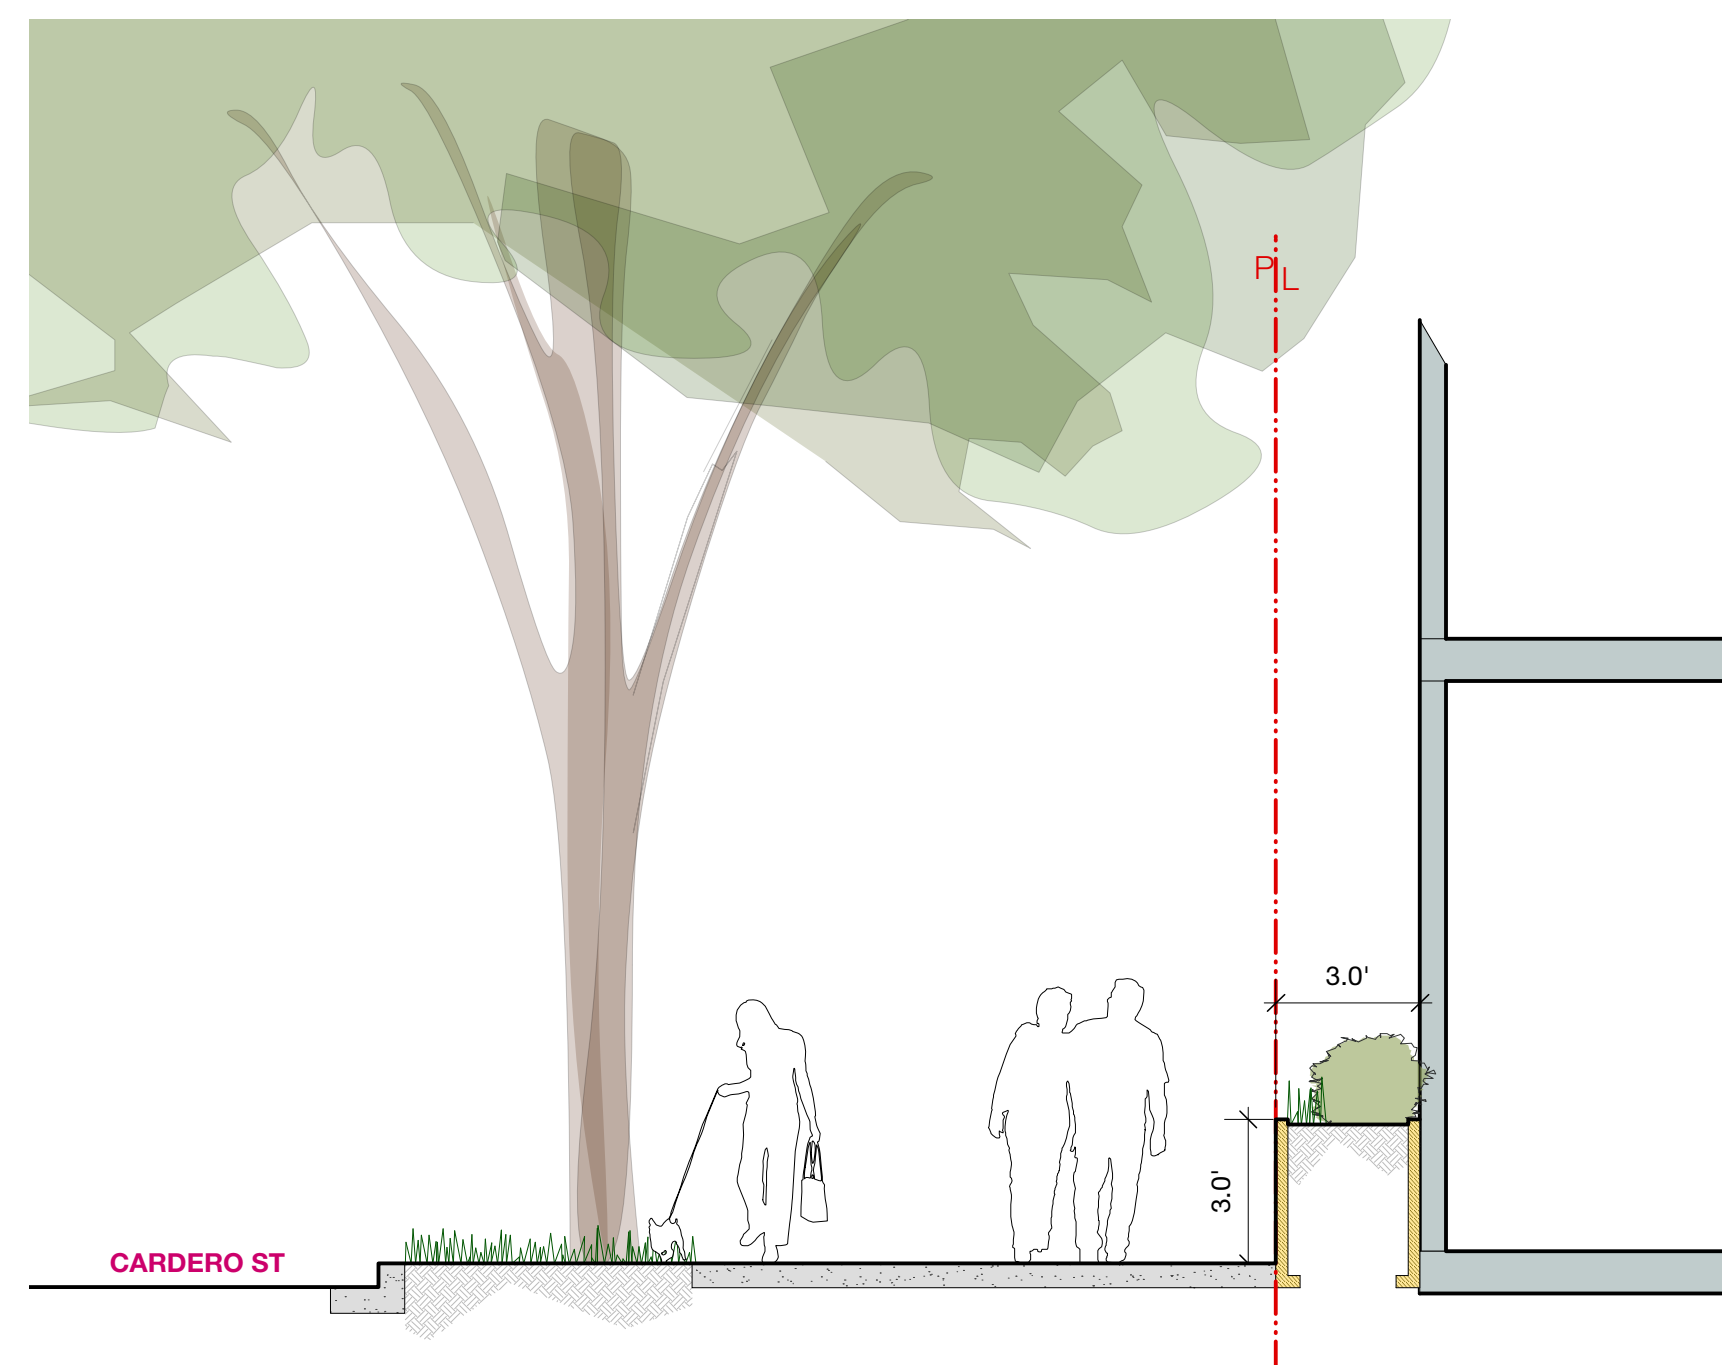

3 Section: Planter at Lane  
Scale: 1/4" = 1'-0"

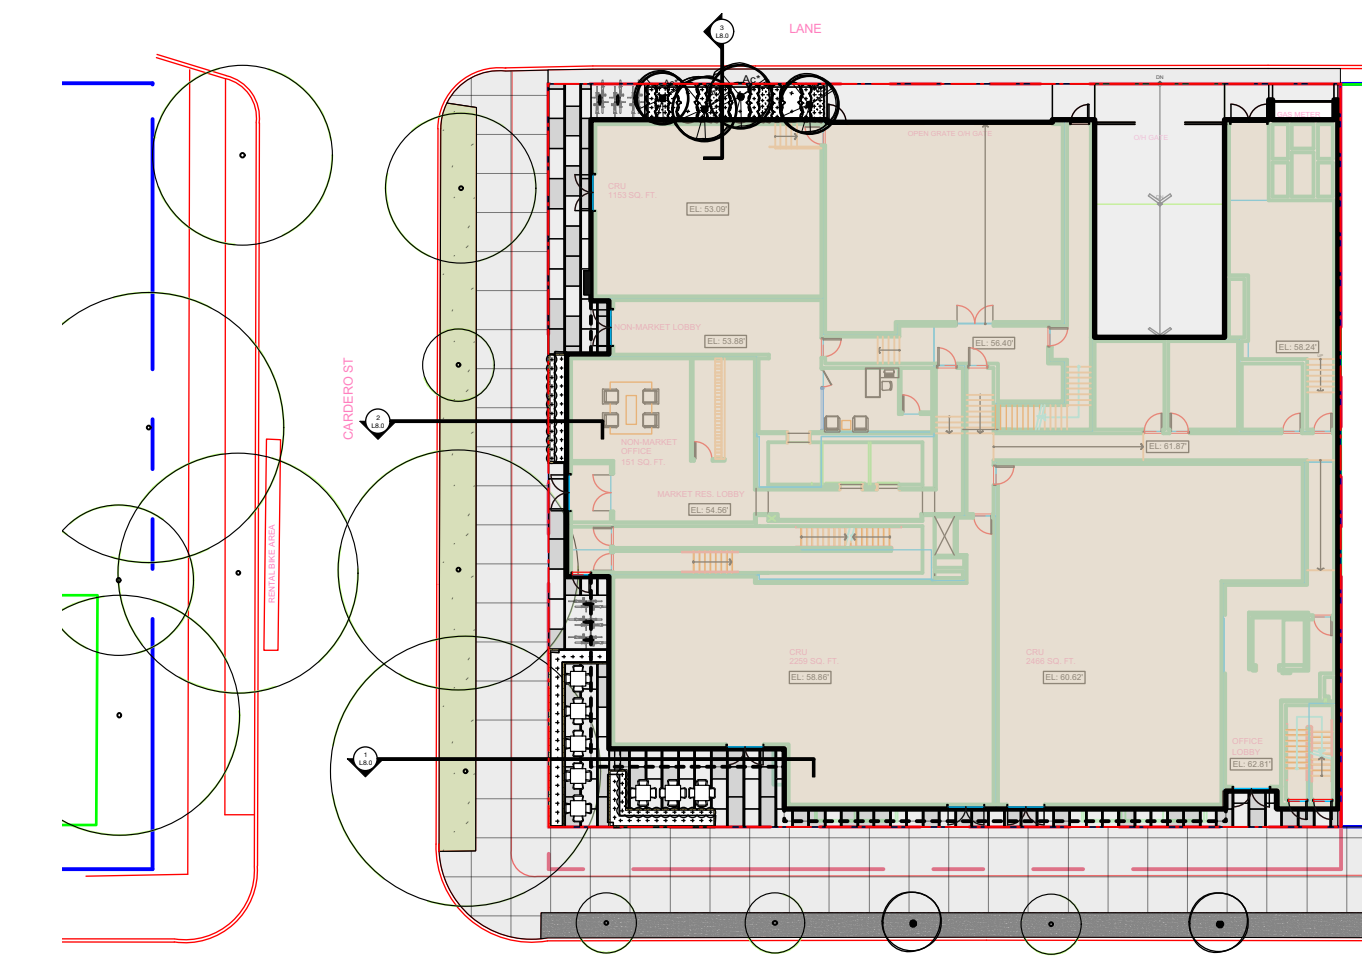

Revision No.	Date	Revision Notes
--------------	------	----------------

Issue No.	Date	Issue Notes
A	18-6-6	Issued for Client Review
B	18-7-5	Issued for DP

Professional Seal

**eta** landscape architecture

1690 West 2nd Avenue  
Vancouver, BC, Canada V6J 1H4

t | 604.683.1456  
f | 604.683.1459  
w | www.etalala.ca

All Rights Reserved by eta landscape architecture inc.  
Information contained on these documents is part of the Consultant's instruments of service, and the Consultant shall retain ownership thereof. Such information shall not be used for any purpose other than for the construction of the referenced project. Any other use, reuse or modification of the documents without the Consultant's prior written consent will be at the recipient's sole risk and without liability or legal exposure to the Consultant.

Project

**1555 Robson St**

1555 Robson St

Drawing Title

**Landscape Sections**

Legal

Project Manager VG	Project ID 21766
Drawn By VG	Scale as noted
Reviewed By DT	Drawing No. <b>L9.0</b>
Date 2018.03.14	or 35

Plot Date: