


E:\CAD\008\2017\1711 - 4TH & CYPRESS\CPA\A3.0.DPA.DWG

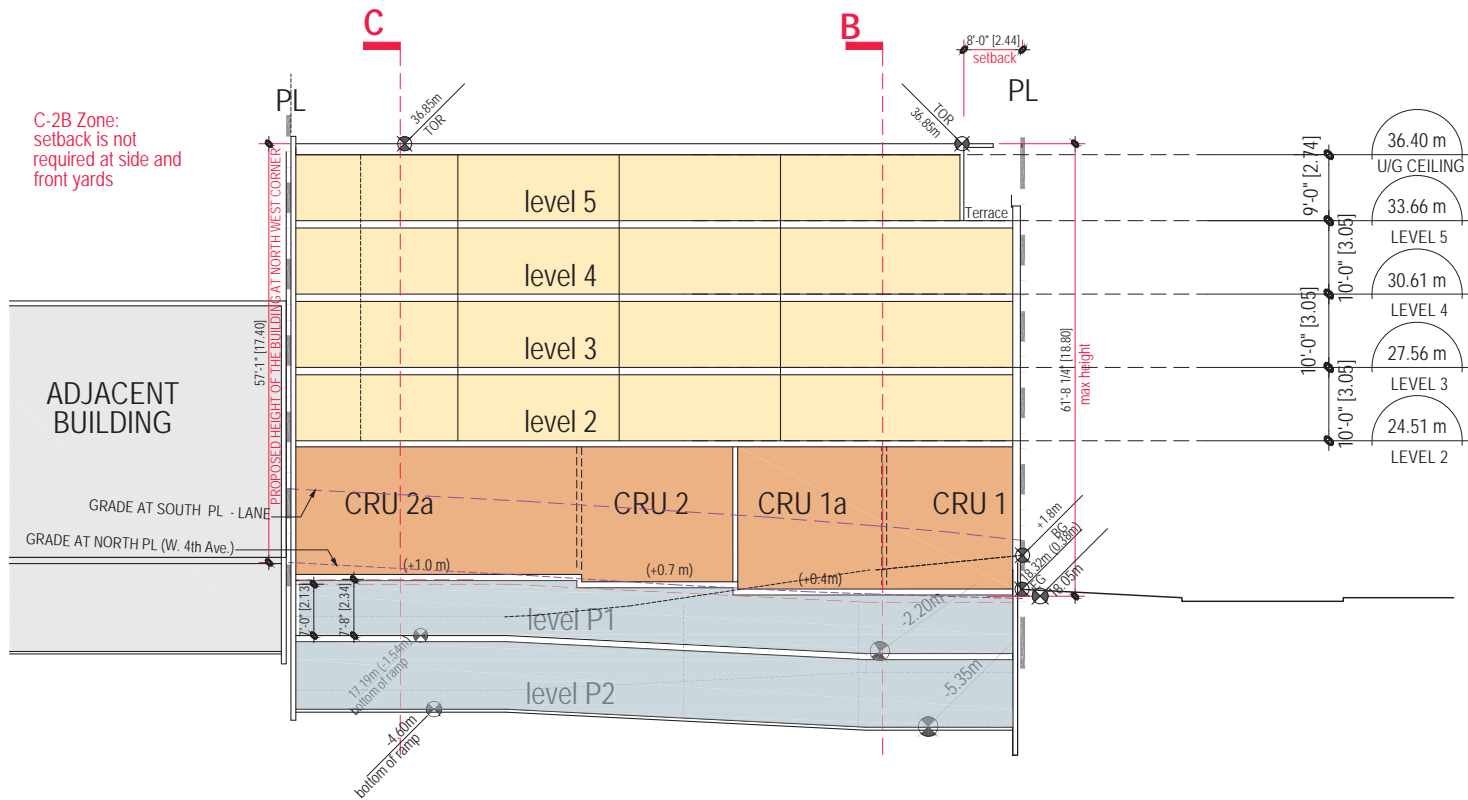

SECTION D-D West East



Rositch Hemphill Architects

120 Powell Street, Unit 10
Vancouver, BC Canada
V6A 1G1

t 604.669.8002
f 604.669.1091

www.rharchitects.ca

- ISSUED: DATE:
 1. Rezoning Application Dec. 30, 2017
 2. Rezoning App. Re-submission Sept. 07, 2018
 3. D.P. Application June 27, 2019

ISSUED FOR
DP APPLICATION
 June 27, 2019

NO. REVISION: DATE:
 This drawing is an instrument of service in the property of Rositch Hemphill Architects and may not be reproduced without the firm's permission. All information shown on this drawing is for use in this specific project only and shall not be used otherwise without written permission from this office. Contractors shall verify and be responsible for all dimensions on the job and this office shall be informed of any discrepancies and variations shown on drawing.

ARCHITECTURAL SEAL:

CLIENT:
Harkerson B.C. Wholesale Lumber (1966) Ltd.
 12311 Mitchell Road,
 Richmond, BC

PROJECT:
DALGEN
 1906 & 1918 West 4th Ave.
 VANCOUVER, BC

DRAWING TITLE:
SECTION D-D

DATABASE: 1711-A3.0.dwg
 SCALE: 1/8"=1'-0"
 PLOTDATE: June 2019
 DRAWN: SS
 CHECKED: BR

PROJECT NO. **1711**

DWG. NO.
A5.1

DP No: 21 June 2019
 BP No:



Rositch Hemphill Architects

120 Powell Street, Unit 10
Vancouver, BC Canada
V6A 1G1

T 604.669.8002
F 604.669.1091

www.rharchitects.ca

ISSUED: DATE:
1. Rezoning Application Dec. 30, 2017
2. Rezoning App. Re-submission Sept. 07, 2018
3. D.P. Application June 27, 2019

ISSUED FOR
DP APPLICATION
June 27, 2019

NO. REVISION: DATE:
This drawing is an instrument of service in the property of Rositch Hemphill Architects and may not be reproduced without the firm's permission. All information shown on the drawing is for use in this specific project only and shall not be used otherwise without written permission from this office. Contractors shall verify and be responsible for all dimensions on the job and this office shall be informed of any discrepancies and variations shown on drawing.

ARCHITECTURAL SEAL:

CLIENT:
Harkerson B.C. Wholesale
Lumber (1966) Ltd.
12311 Mitchell Road,
Richmond, BC

PROJECT:
DALGEN
1906 & 1918 West 4th Ave.
VANCOUVER, BC


DRAWING TITLE:
SECTION B-B

DATABASE: 1711-A3.0.dwg
SCALE: 1/8"=1'-0"
PLOTDATE: June 2019
DRAWN: SS
CHECKED: BR

PROJECT NO.
1711

DWG. NO.
A5.2

DP No: 21 June 2019
BP No:

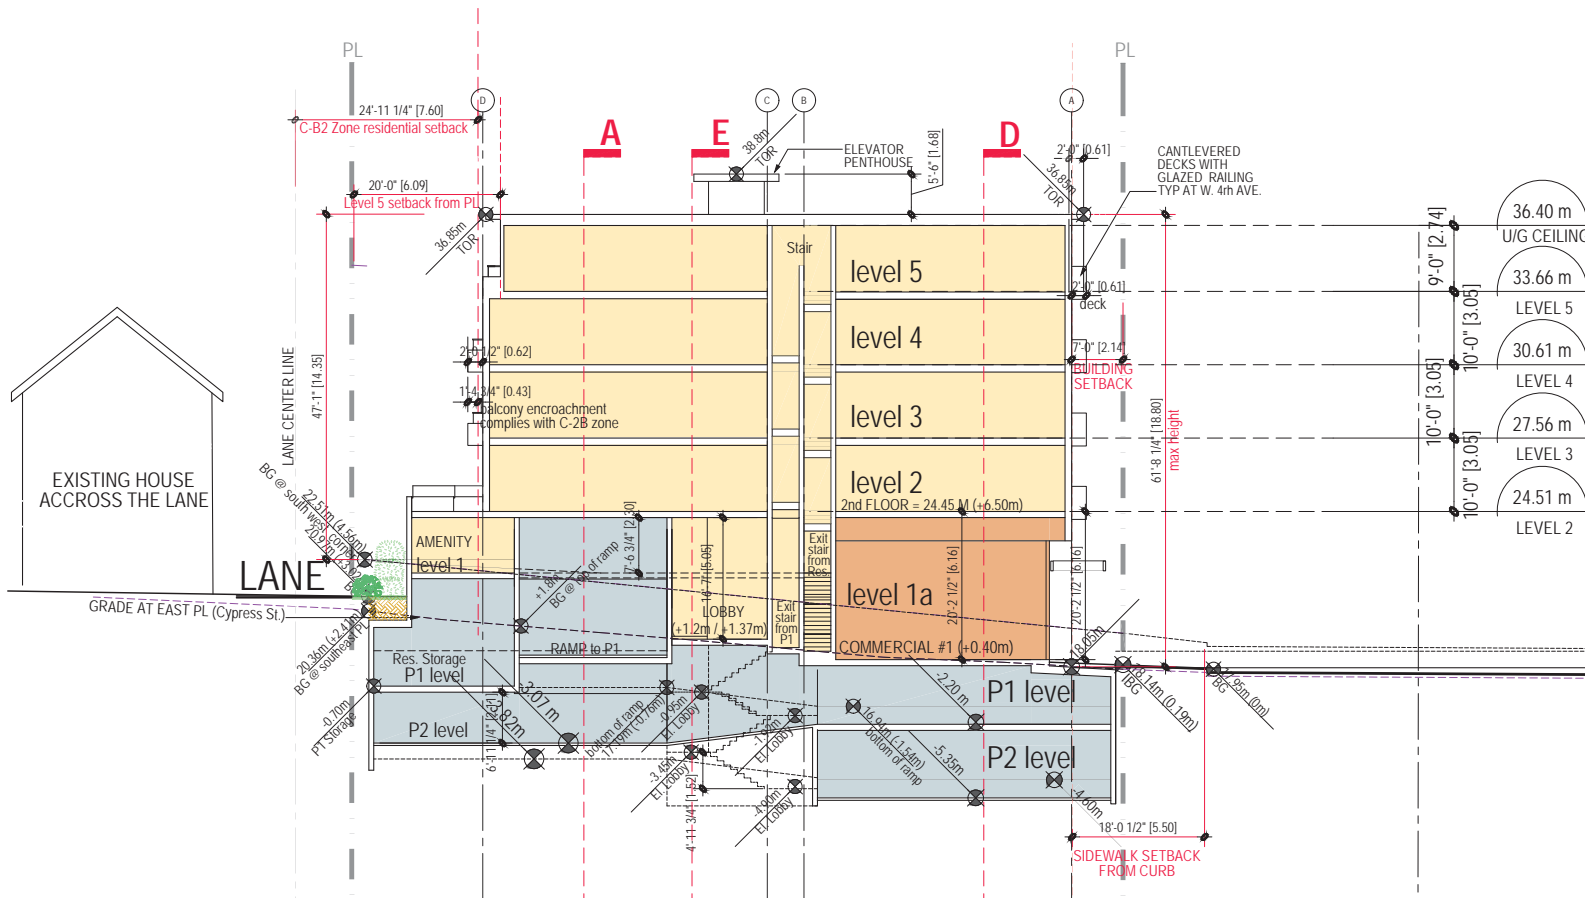

SECTION B-B North South

E:\ACAD\JOB\2017\1711 - 4TH & CYPRESS\DPA\A3.0.DPA.DWG