



KEY PLAN

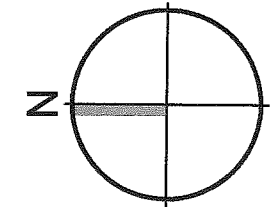

SITE PLAN LEGEND

ABBREVIATION	DESCRIPTION
LF	LIGHT FIXTURE (SEE ELECT.)
BC	BOTTOM OF CURB
TC	TOP OF CURB
RIM	DRAIN ELEVATION
BG	BUILDING ELEVATION
IG / INT	ITERPOLATED ELEVATION
DE	DESIGN ELEVATION
TS	TOP OF STAIR
TW	TOP OF WALL
AD	AREA DRAIN
LD	LAWN DRAIN
CB	CATCH BASIN
PP	POWER POLES
BL	BOLLARDS
GC	IN GROUND GARBAGE CONTAINER

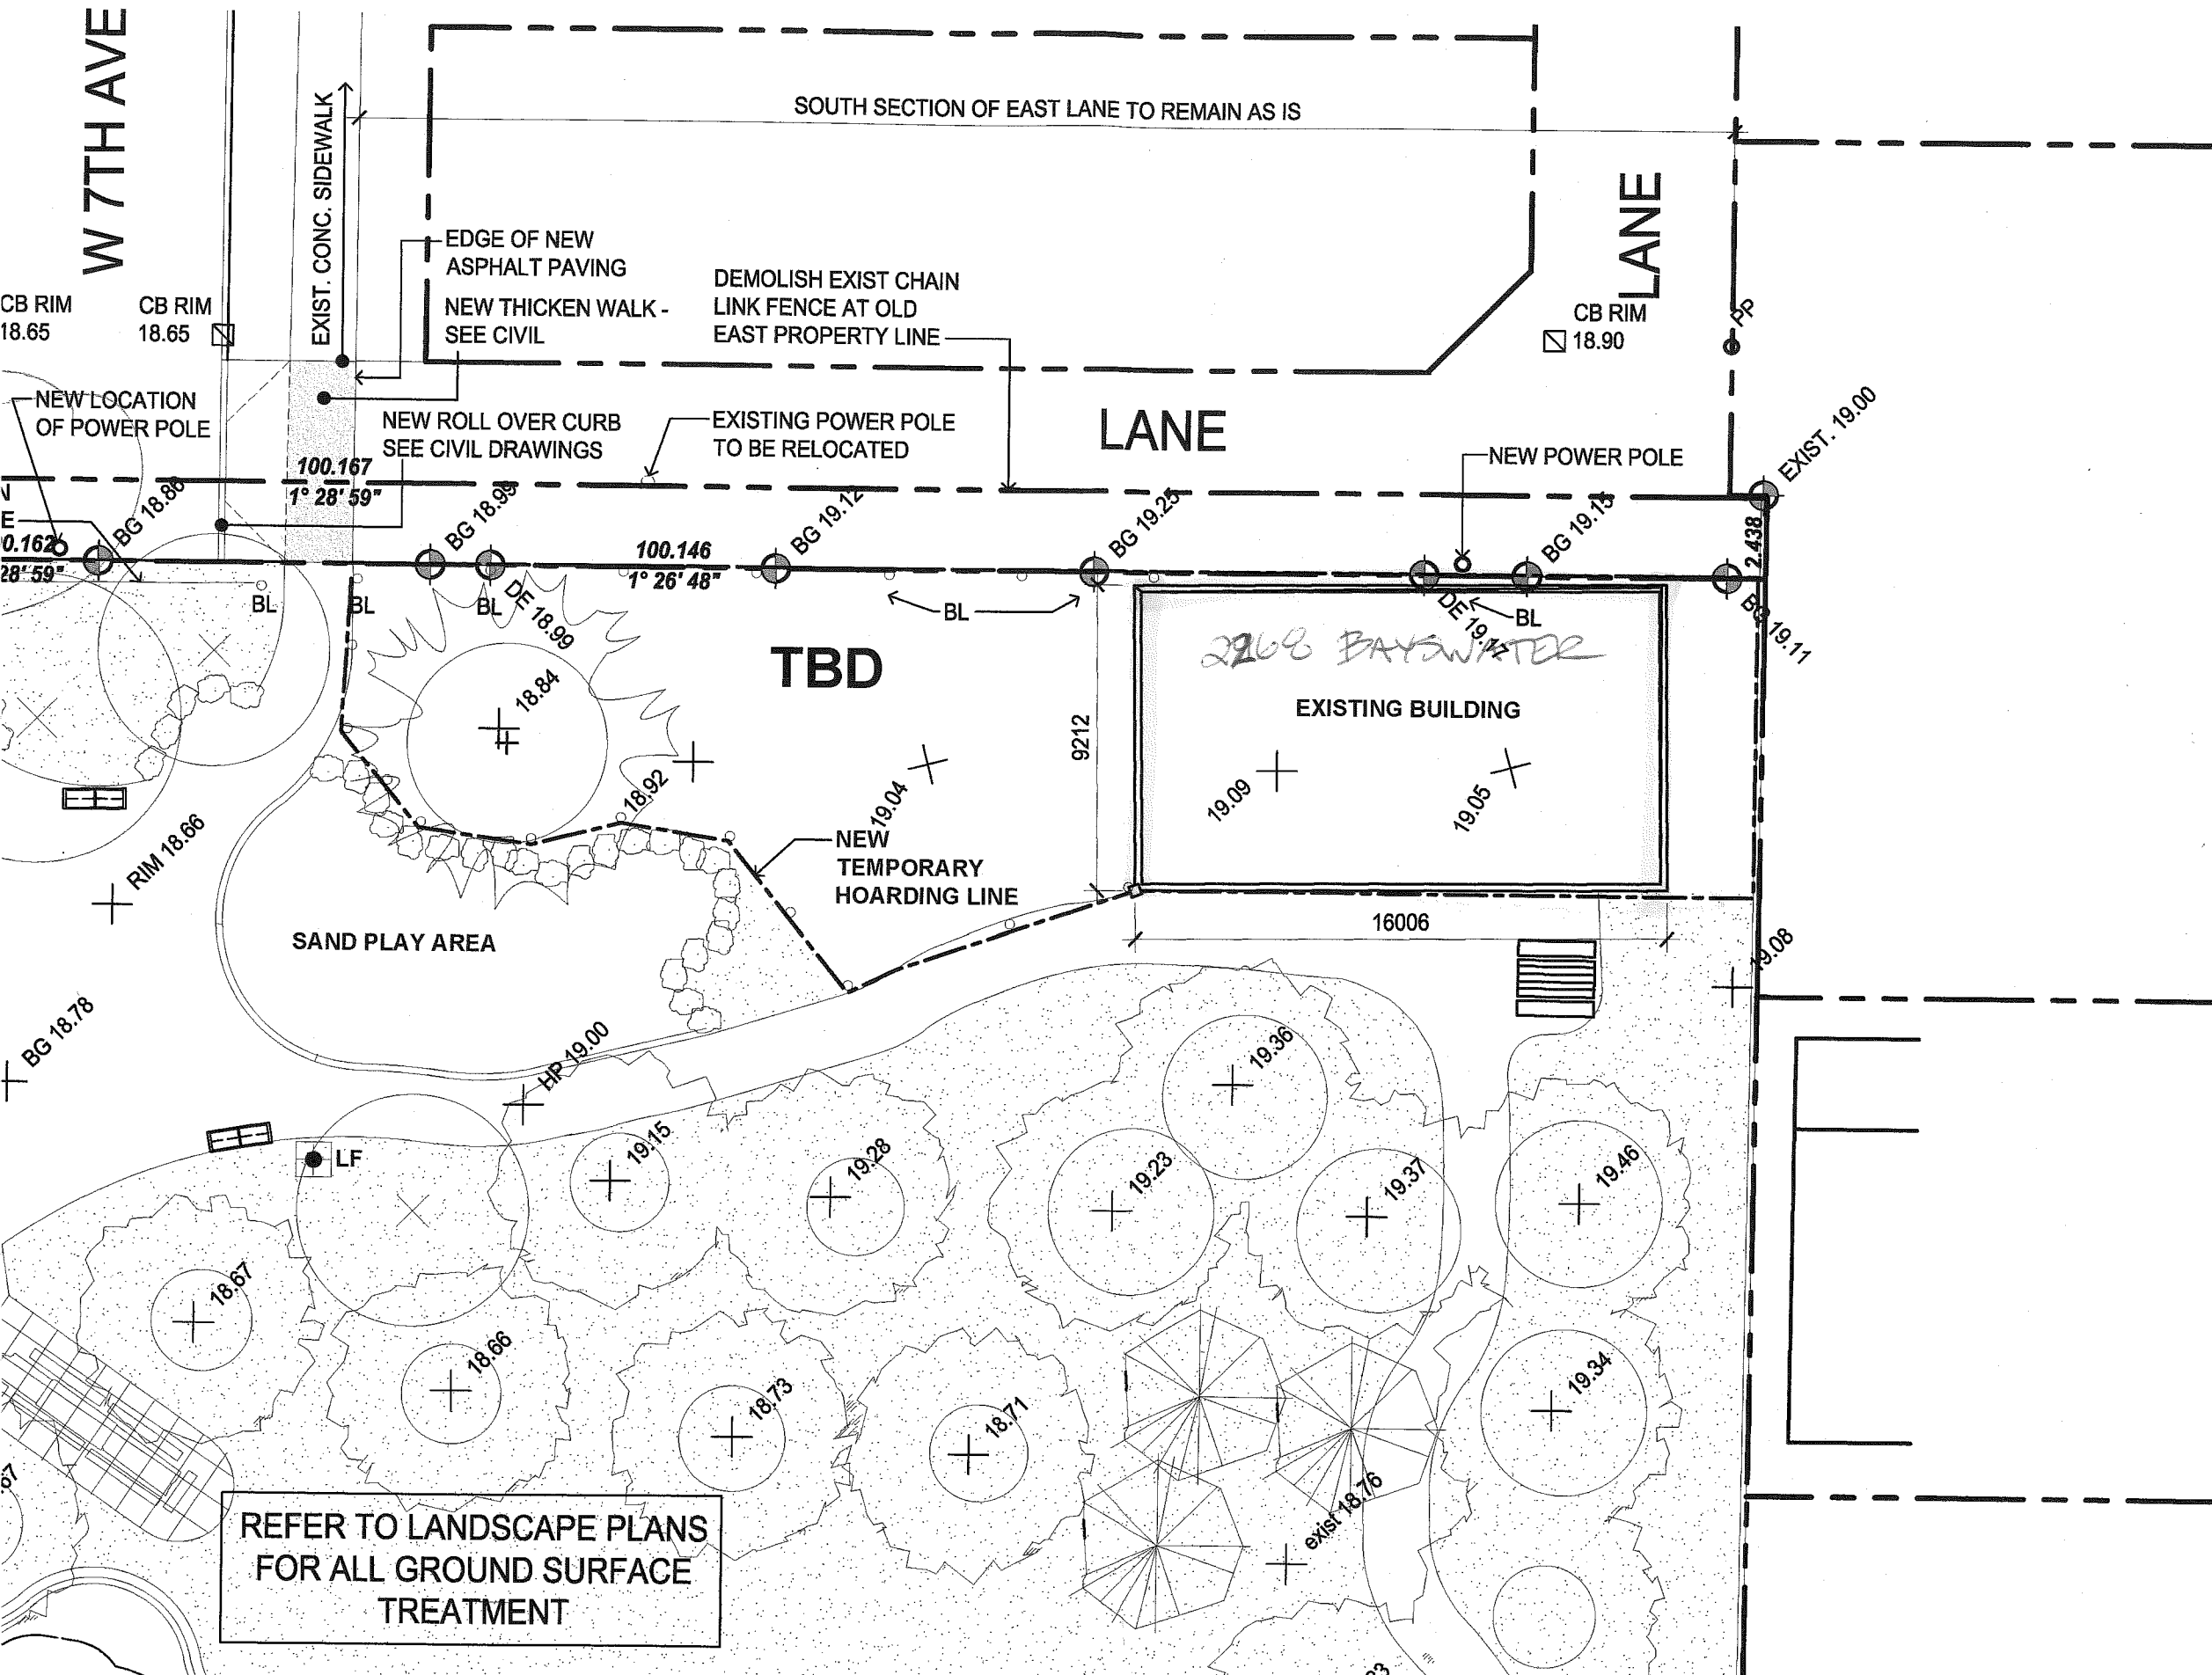

REFER TO LANDSCAPE PLANS FOR ALL GROUND SURFACE TREATMENT