






MARCH/SEPTEMBER 21st AT 10:00 AM

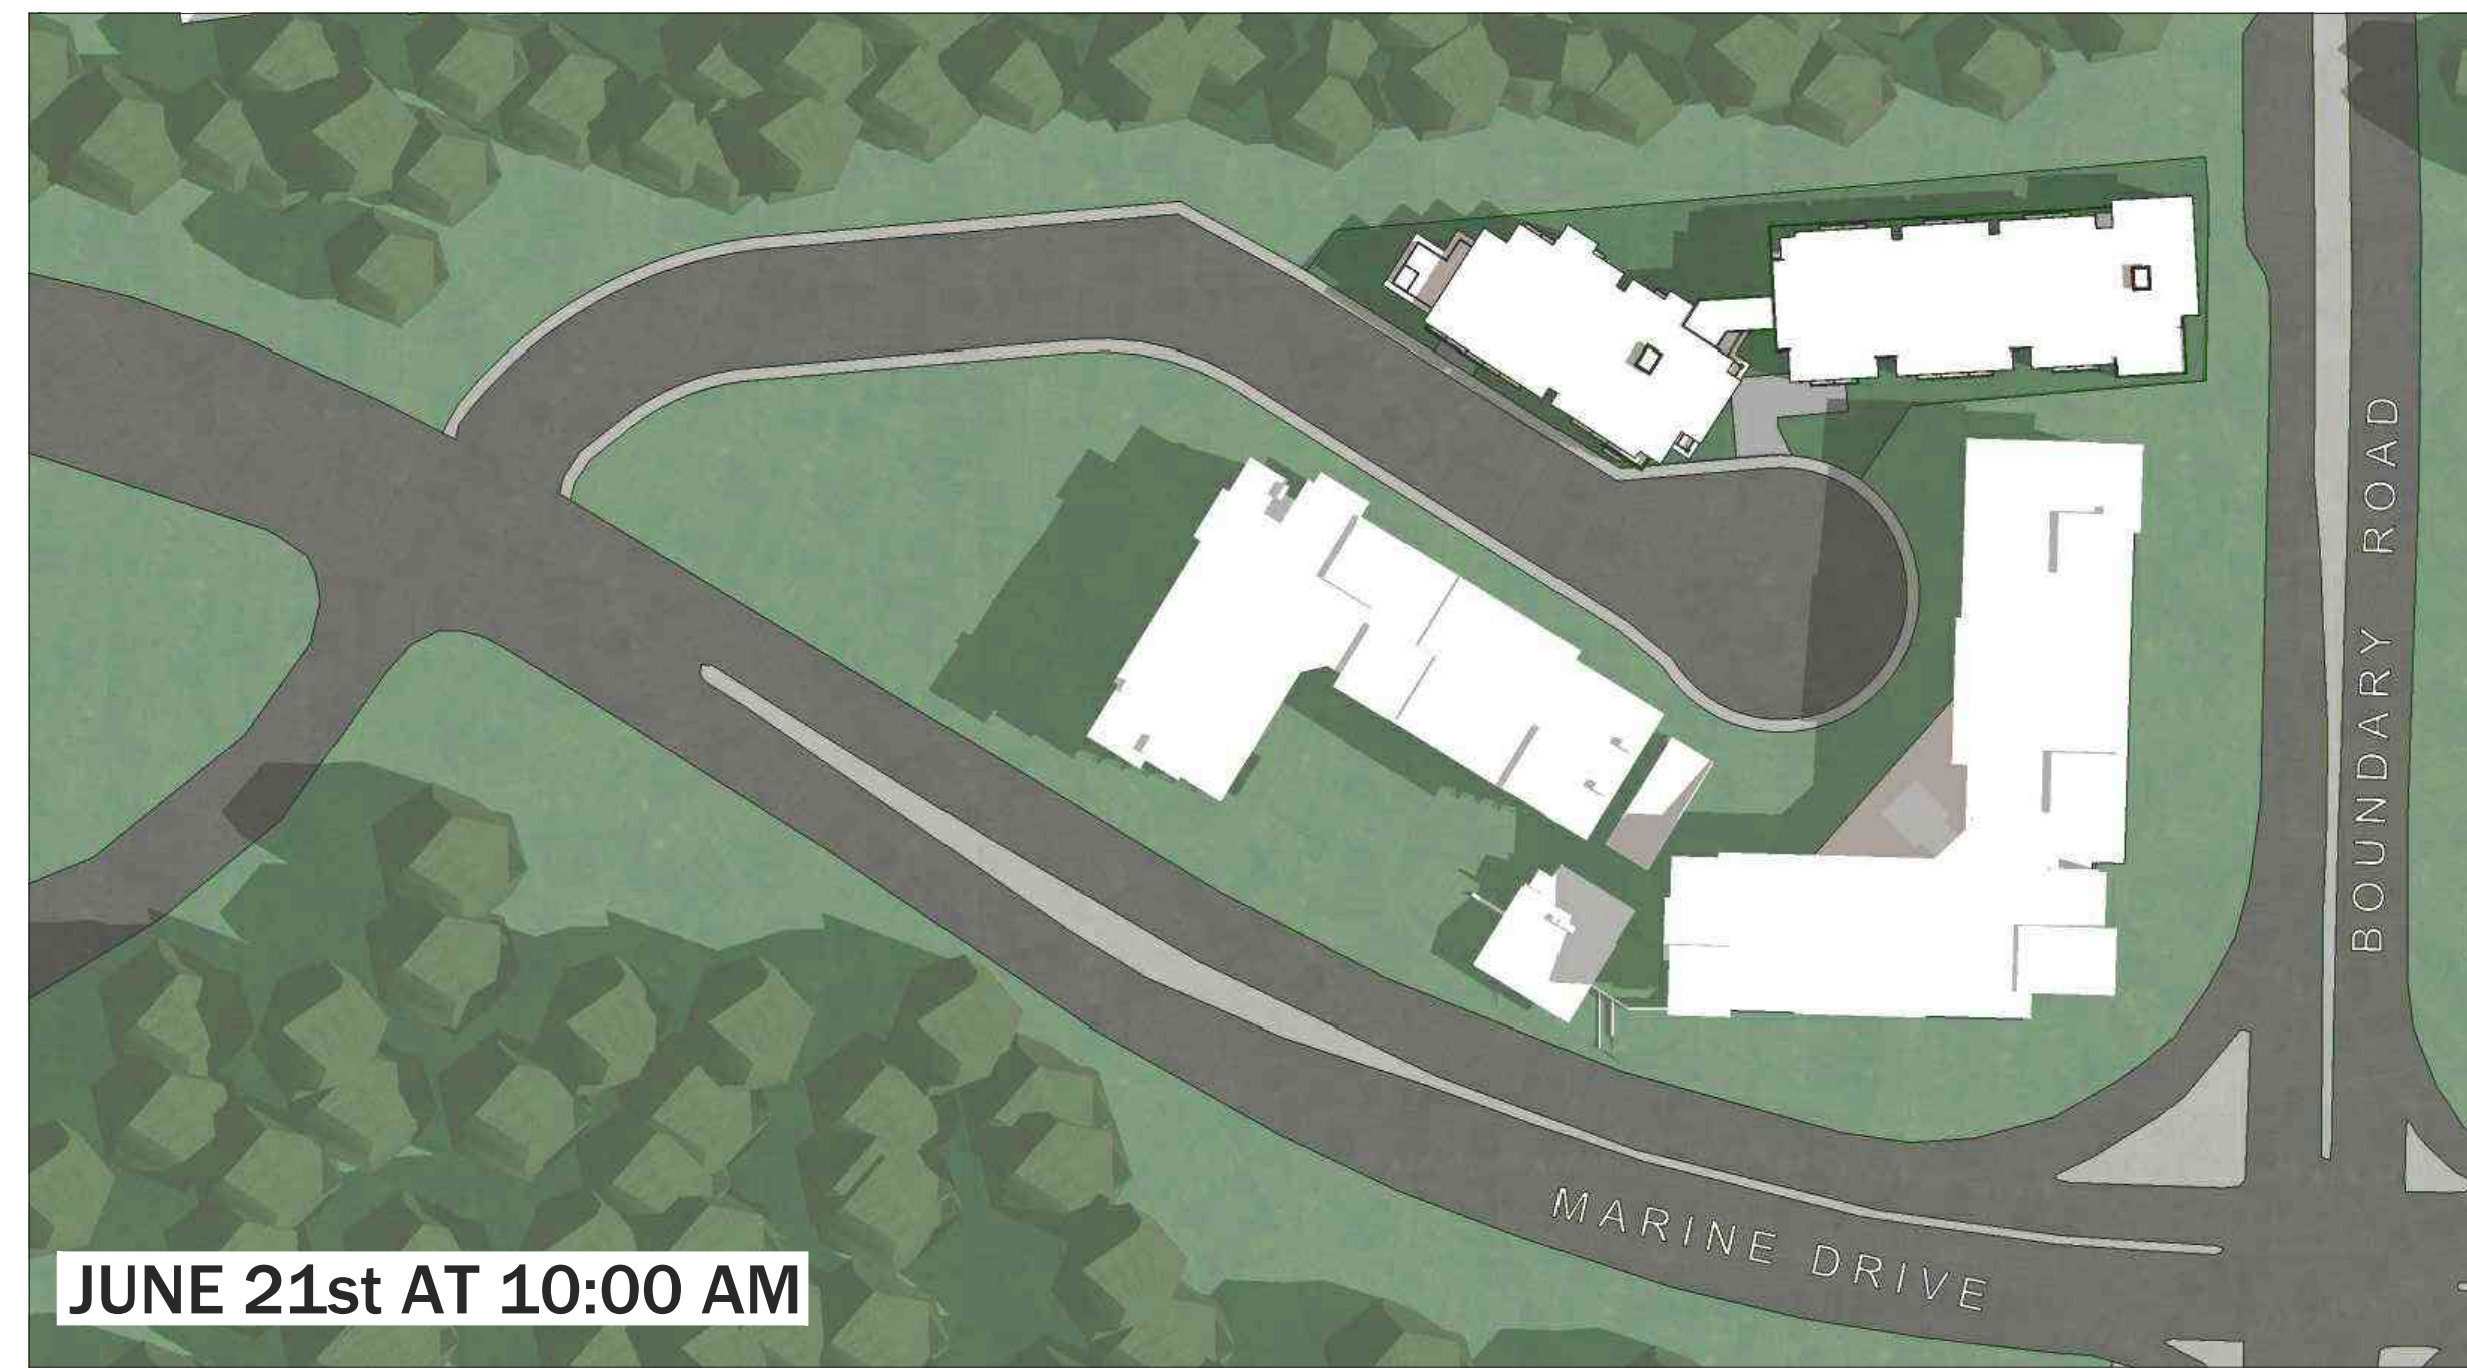

JUNE 21st AT 10:00 AM




MARCH/SEPTEMBER 21st AT 12:00 PM (NOON)

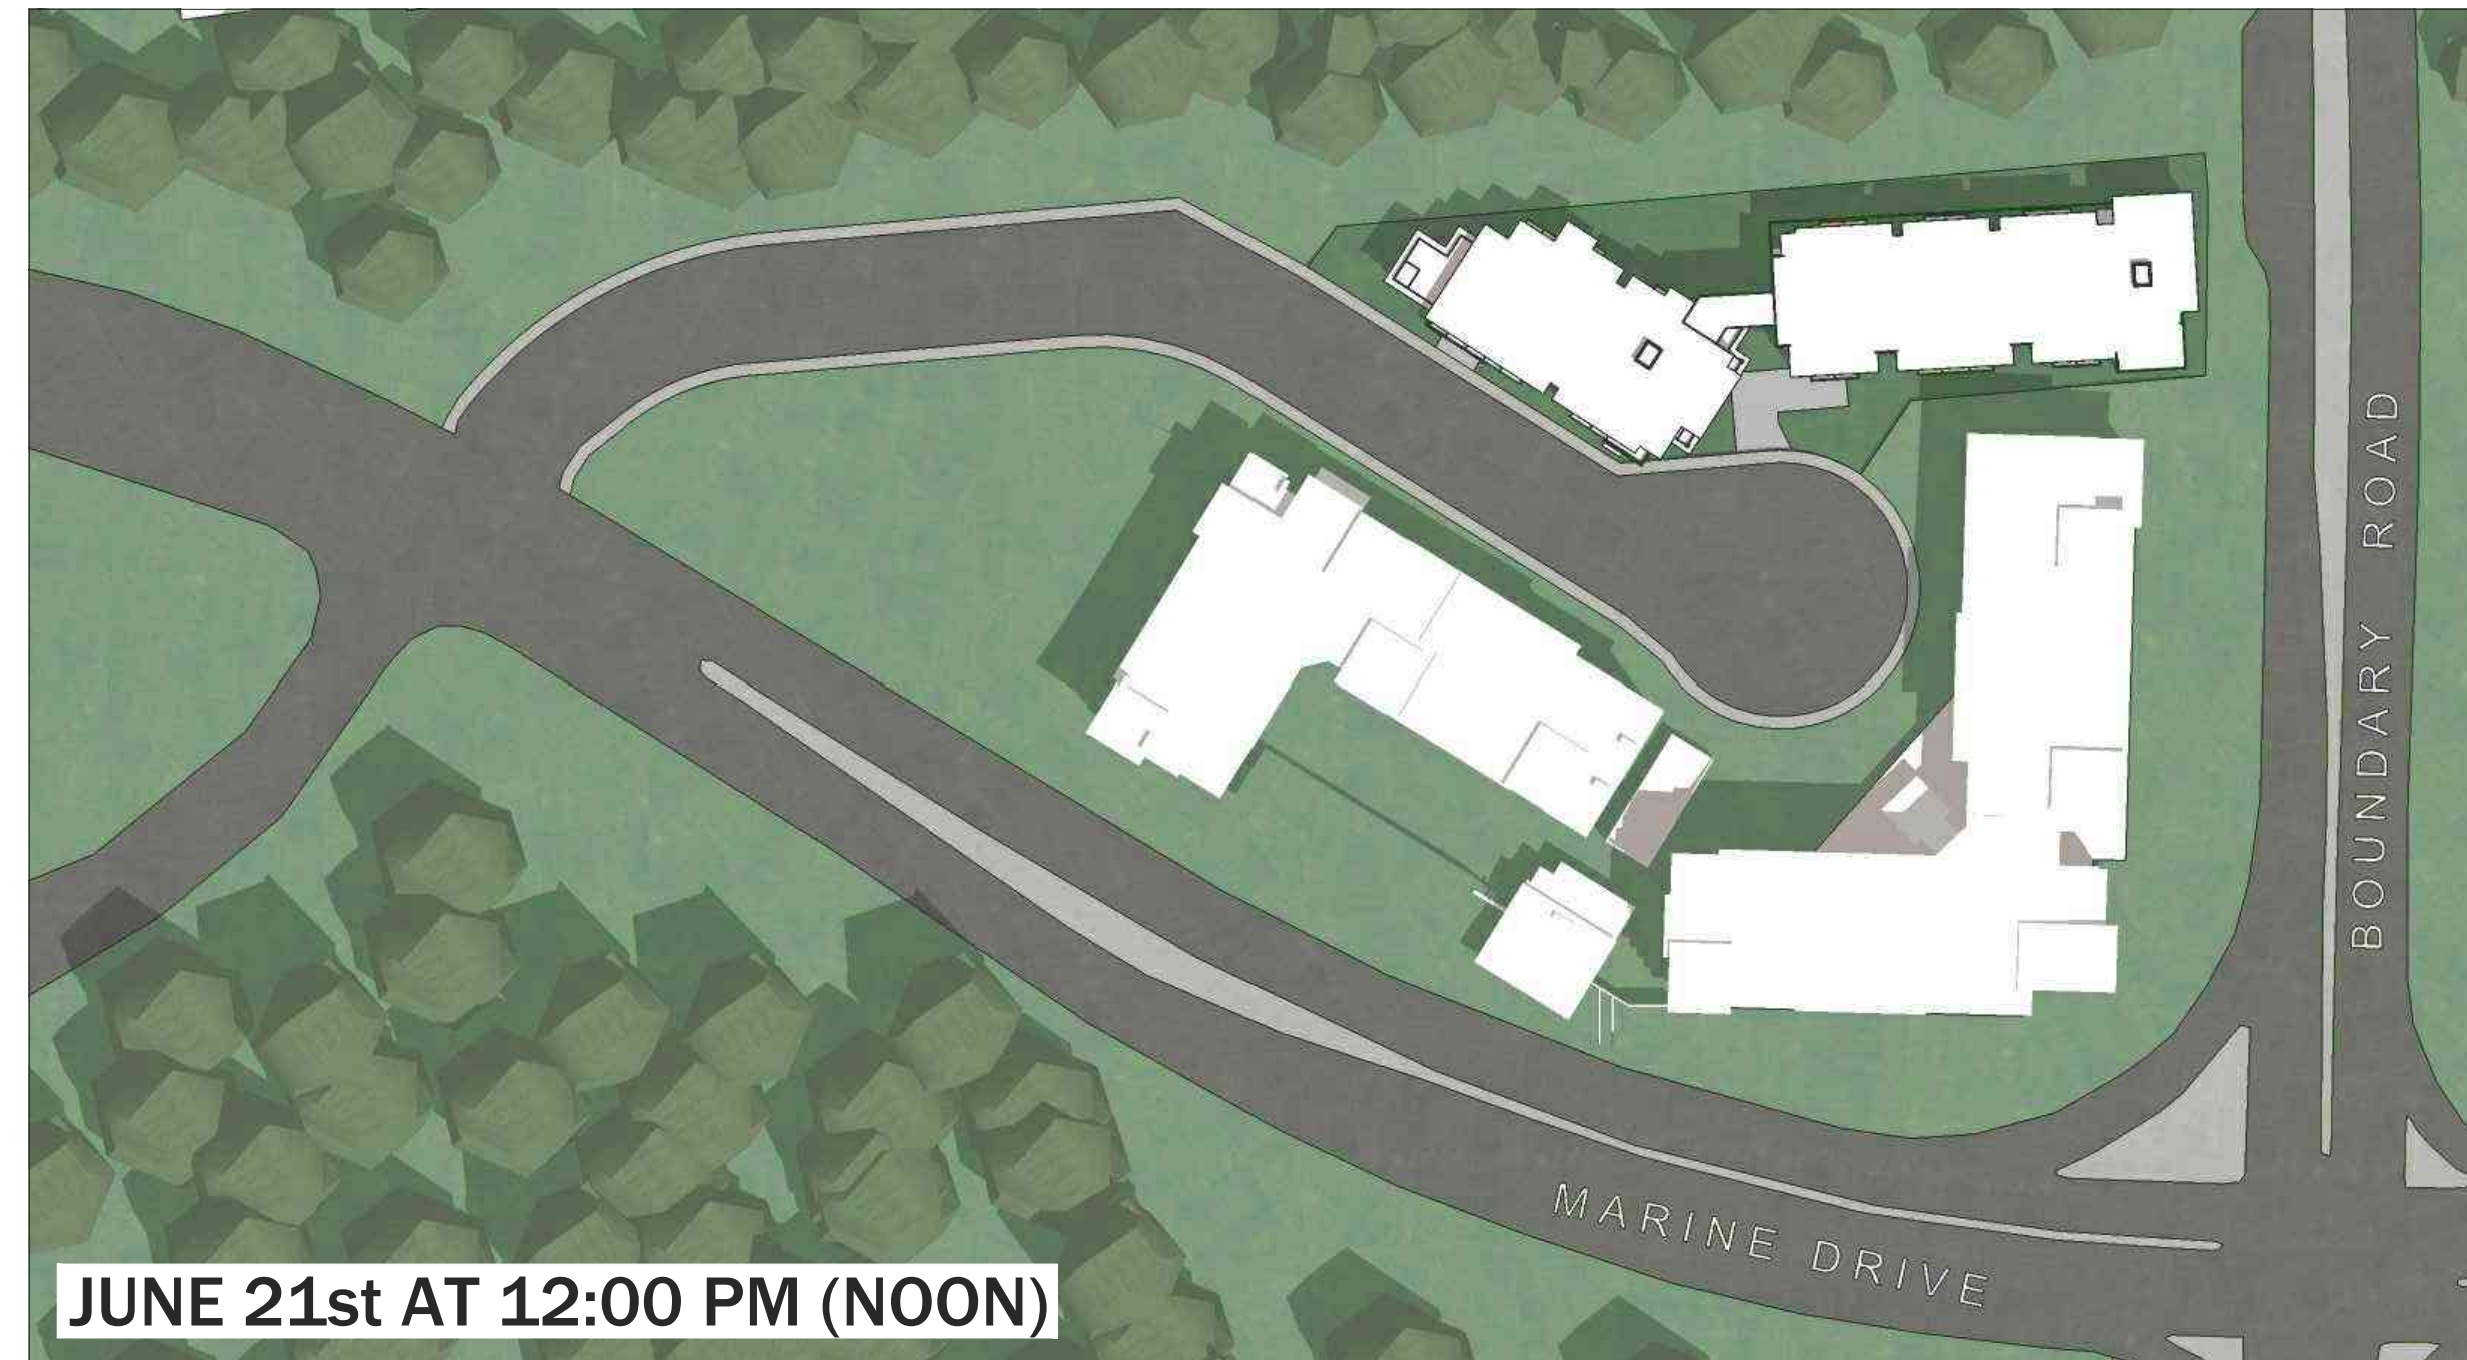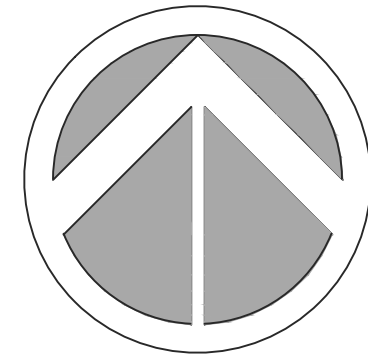

JUNE 21st AT 12:00 PM (NOON)



MARCH/SEPTEMBER 21st AT 2:00 PM

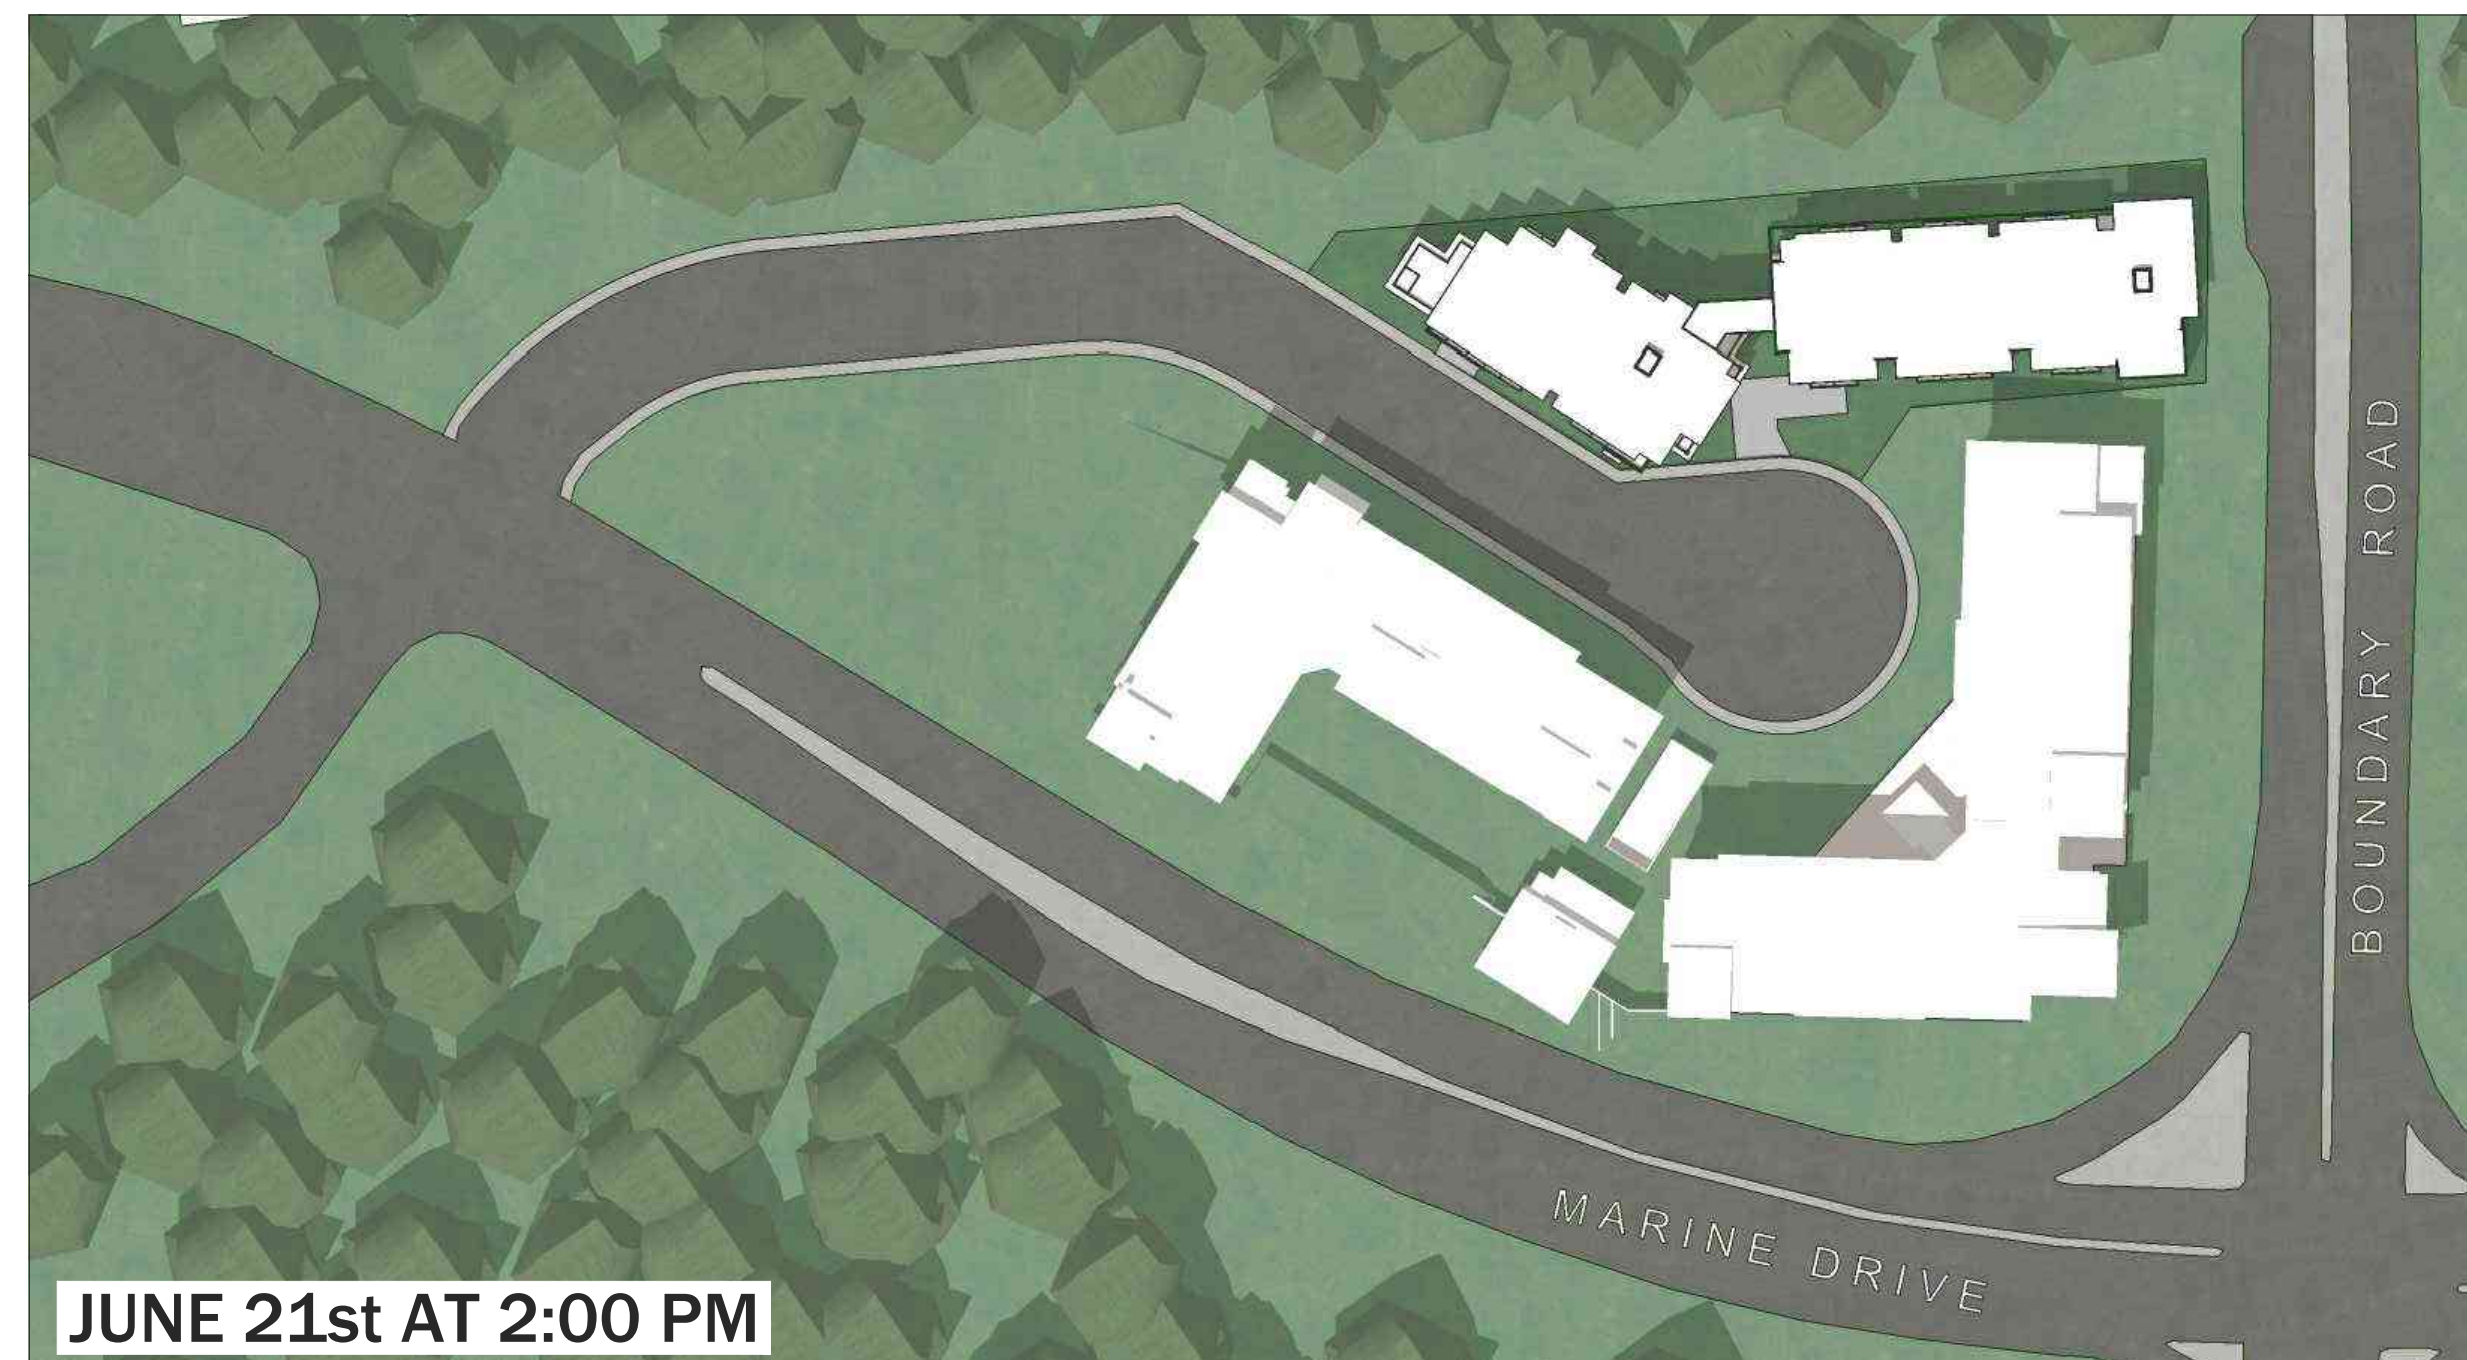

JUNE 21st AT 2:00 PM



Rositch Hemphill Architects

120 Powell Street, Unit 10  
Vancouver, BC Canada  
V6A 1G1

t 604.669.6002  
f 604.669.1091

www.rharchitects.ca

ISSUED:	DATE:
1. CLIENT REVIEW	1 SEPTEMBER 2017
2. CITY REVIEW	8 NOVEMBER 2017
3. DP APPLICATION	30 NOVEMBER 2017
4. DP RESUBMISSION	21 MARCH 2018

ISSUED FOR  
**DP RESUBMISSION**  
21 MARCH 2018

NO. REVISION:	DATE:

This drawing as an instrument of service is the property of Rositch Hemphill Architects and may not be reproduced without the firm's permission. All information shown on the drawing is for use in this specific project only and shall not be used otherwise without written permission from this office. Contractors shall verify and be responsible for all dimensions on the job and this office shall be informed of any discrepancies and variations shown on drawing.

ARCHITECTURAL SEAL:



PROJECT:  
Social Housing Development  
3625 Sawmill Crescent, Vancouver BC

VANCOUVER, B.C.

DRAWING TITLE:  
**SHADOW DIAGRAMS**

BASE FILE : 1726-A0.3.dwg  
SCALE : N/A  
PLOT DATE : MAR. 2018  
DRAWN : AH / JH  
CHECKED : BR

PROJECT NO.  
1726



DP-  
BP-