

CONTRACTOR SHALL CHECK ALL DIMENSIONS ON THE WORK AND REPORT ANY DISCREPANCY TO THE CONSULTANT BEFORE PROCEEDING. THIS DRAWING IS NOT TO BE USED FOR CONSTRUCTION UNTIL AUTHORIZED IN WRITING BY CONSULTANT.




REVISION		
NO.	DATE	DESCRIPTION
1	2018/11/08	ISSUED FOR DP




JUNE 21<sup>ST</sup>, 10AM - SOLSTICE - DAYLIGHT TIME



JUNE 21<sup>ST</sup>, NOON - SOLSTICE - DAYLIGHT TIME

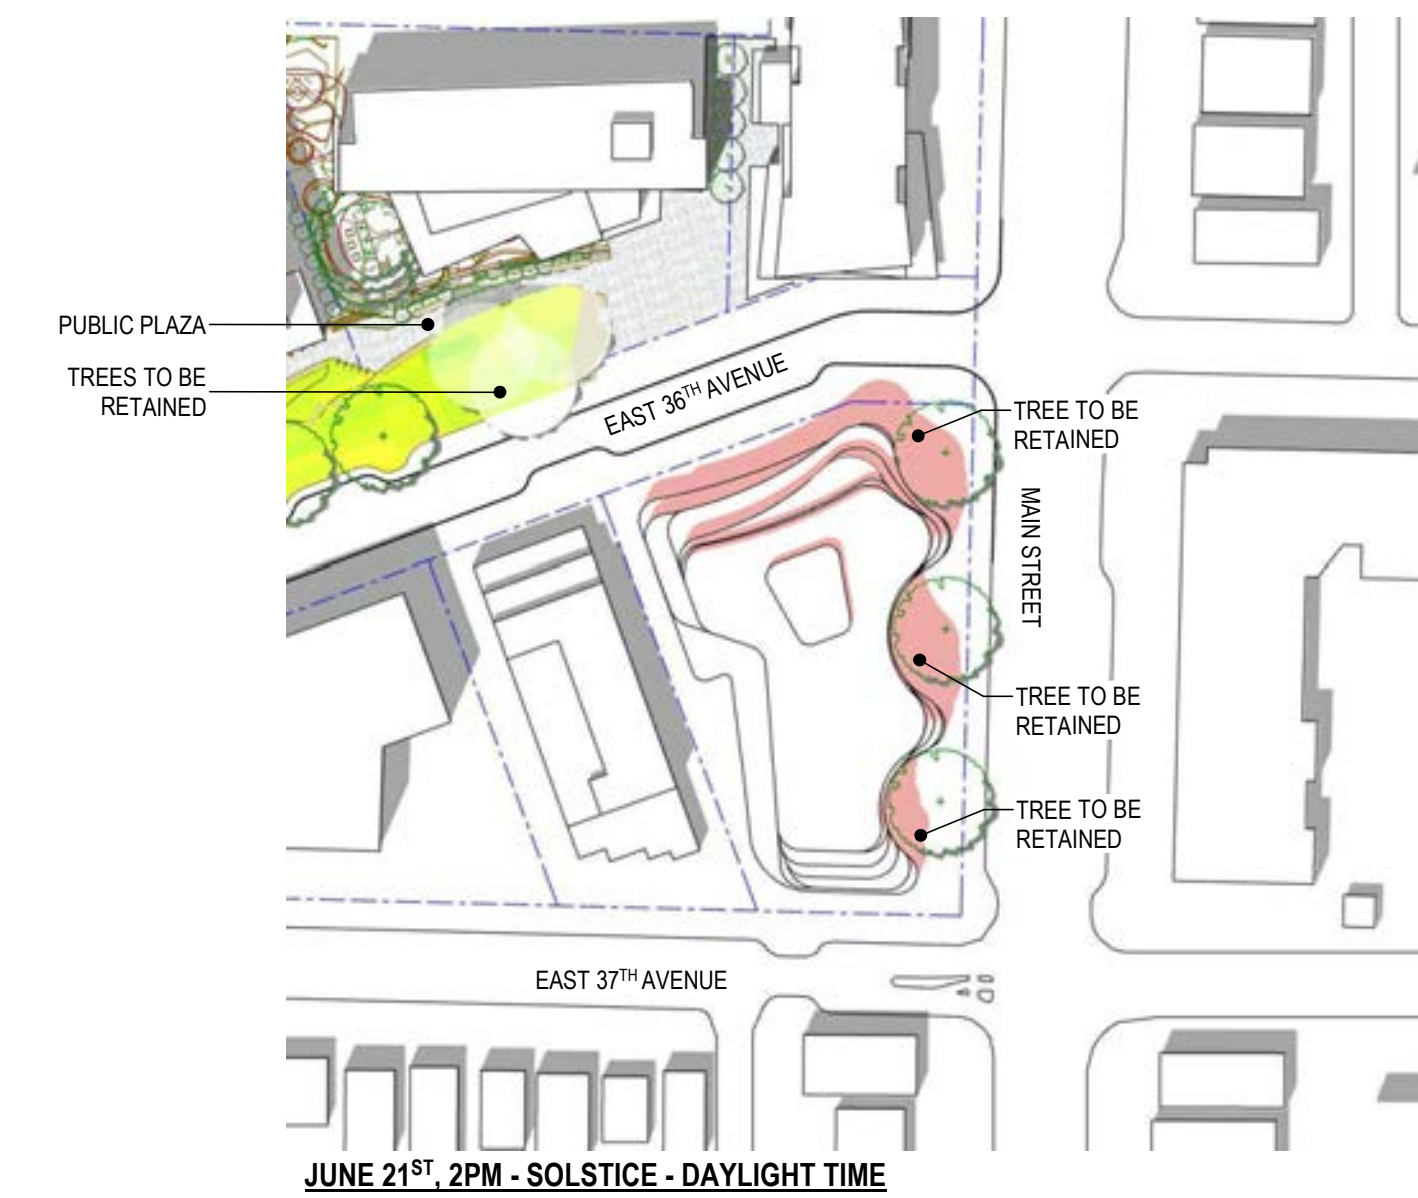


JUNE 21<sup>ST</sup>, 2PM - SOLSTICE - DAYLIGHT TIME

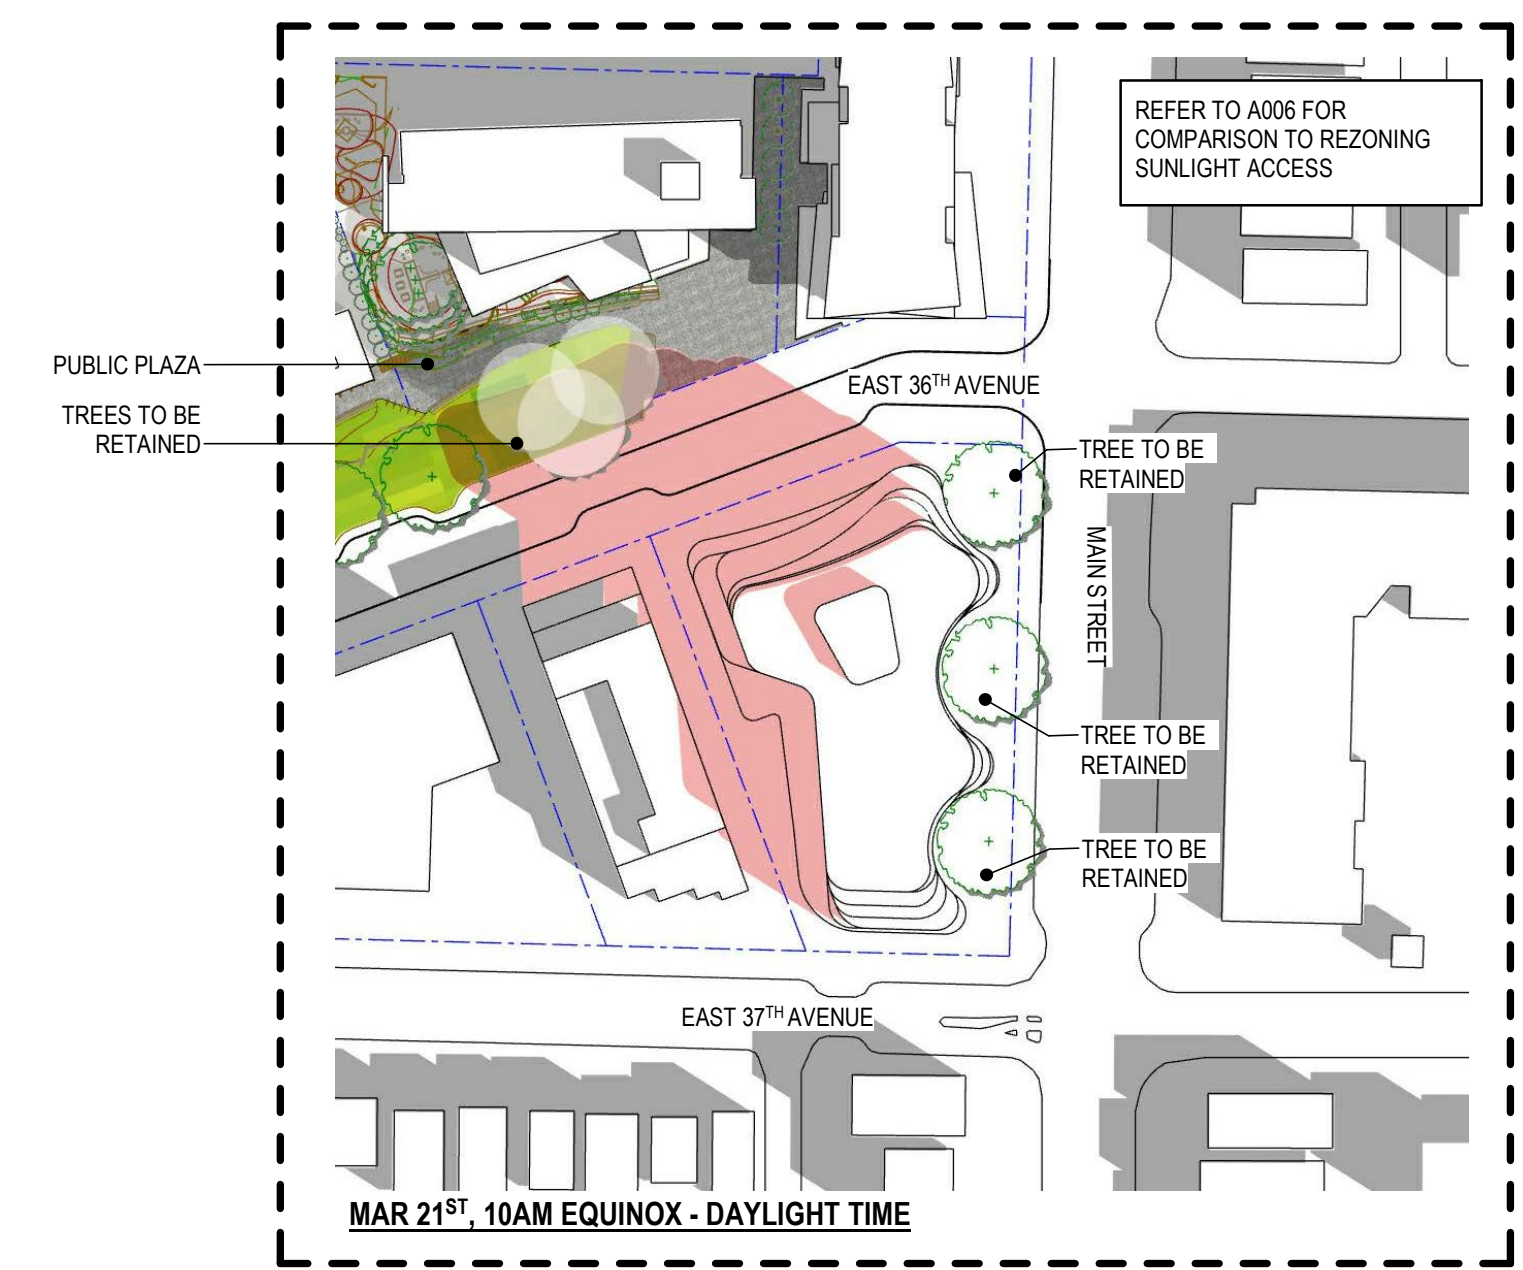


MAR 21<sup>ST</sup>, 10AM EQUINOX - DAYLIGHT TIME



MAR 21<sup>ST</sup>, NOON EQUINOX - DAYLIGHT TIME

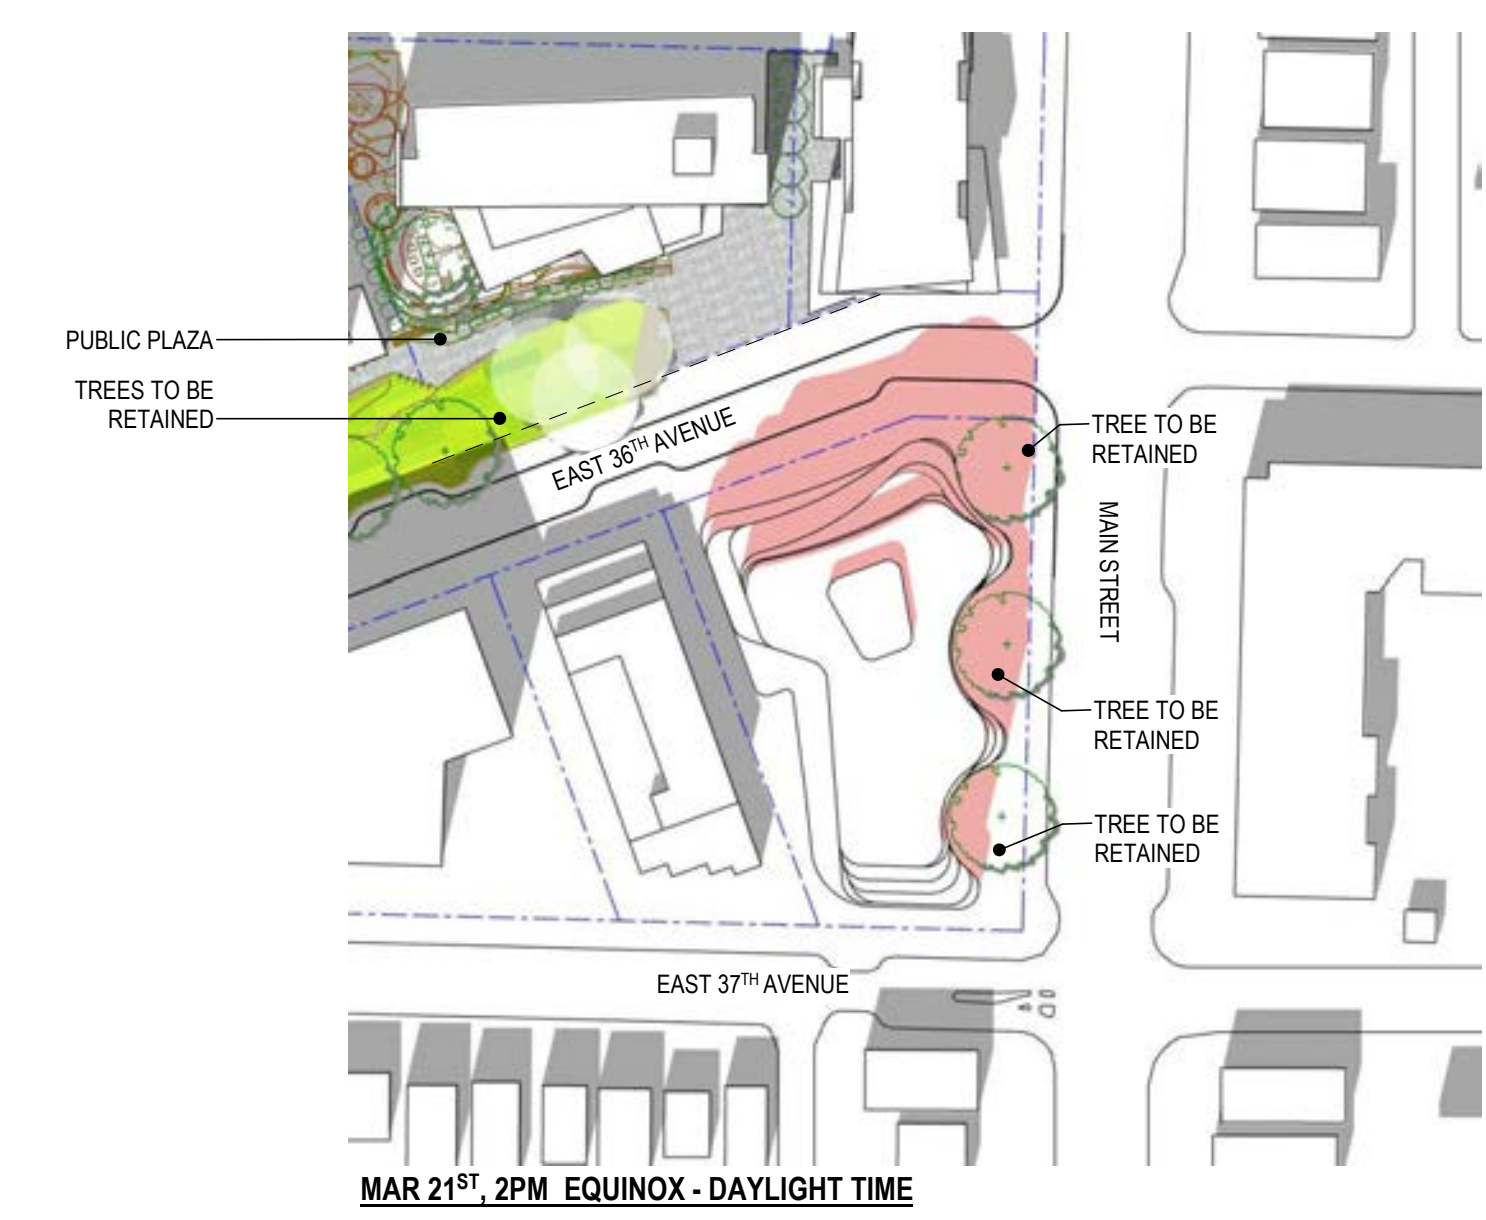


MAR 21<sup>ST</sup>, 2PM EQUINOX - DAYLIGHT TIME

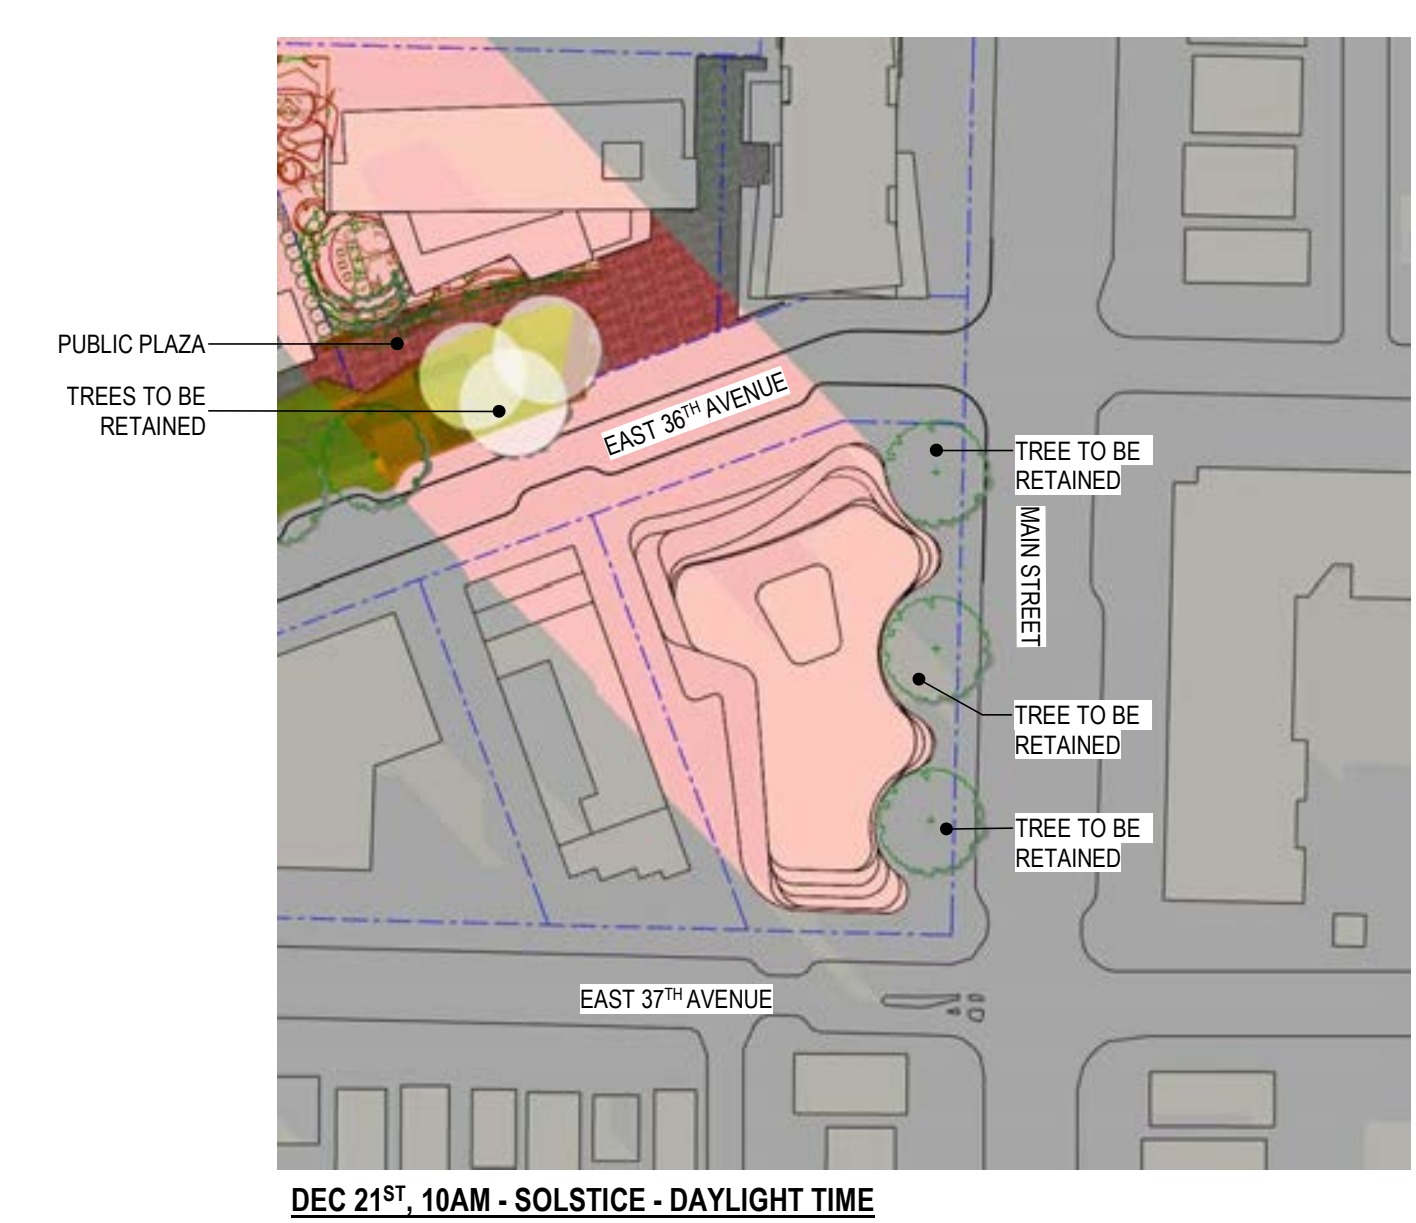

DEC 21<sup>ST</sup>, 10AM - SOLSTICE - DAYLIGHT TIME



DEC 21<sup>ST</sup>, NOON - SOLSTICE - DAYLIGHT TIME

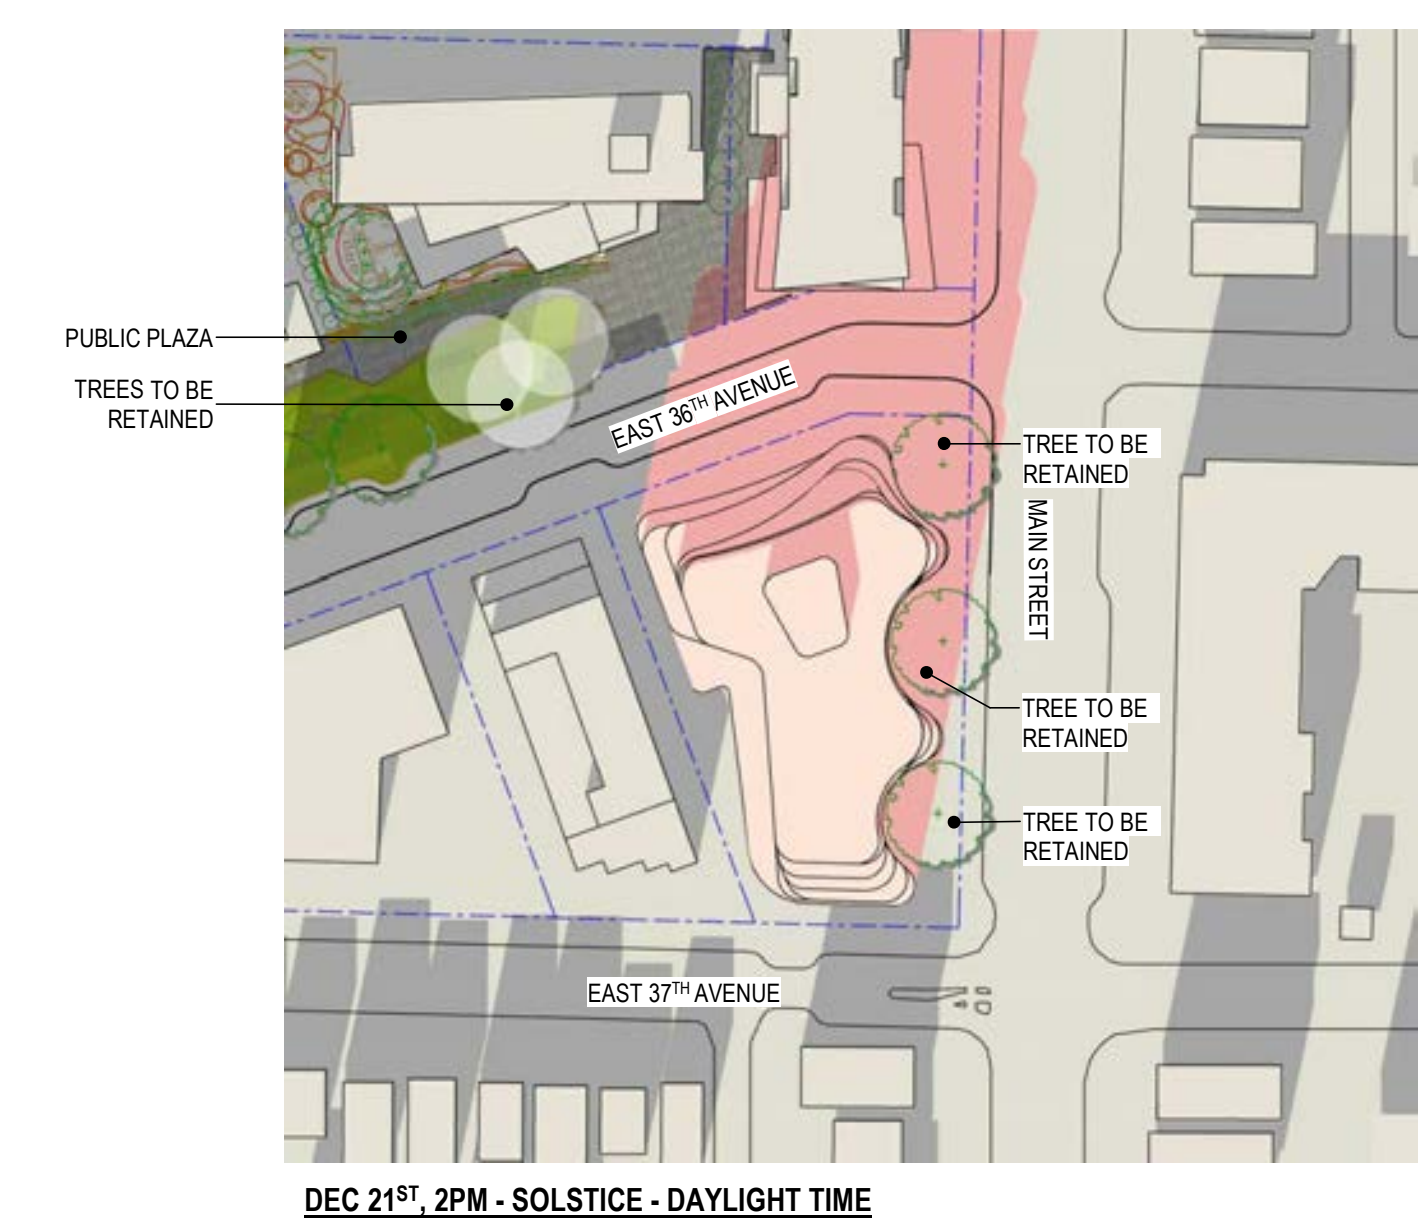

DEC 21<sup>ST</sup>, 2PM - SOLSTICE - DAYLIGHT TIME

**B+H** B+H Architects Inc.  
 400-1706 West 1st Avenue  
 Vancouver, BC, Canada V6J 0E4  
 T:604.685.9913 F:604.685.0694

SEAL :

PROJECT:  
**LITTLE MOUNTAIN BUILDING BC**

5299 MAIN STREET, VANCOUVER, BC

SHEET CONTENTS:  
**SHADOW ANALYSIS**

PROJECT NUMBER:  
 1714090

DRAWING SCALE:  
 N.T.S

DRAWN BY: KG CHECKED BY: GB DATE: 2018/11/08

SHEET NO: **A005** REV: 1