
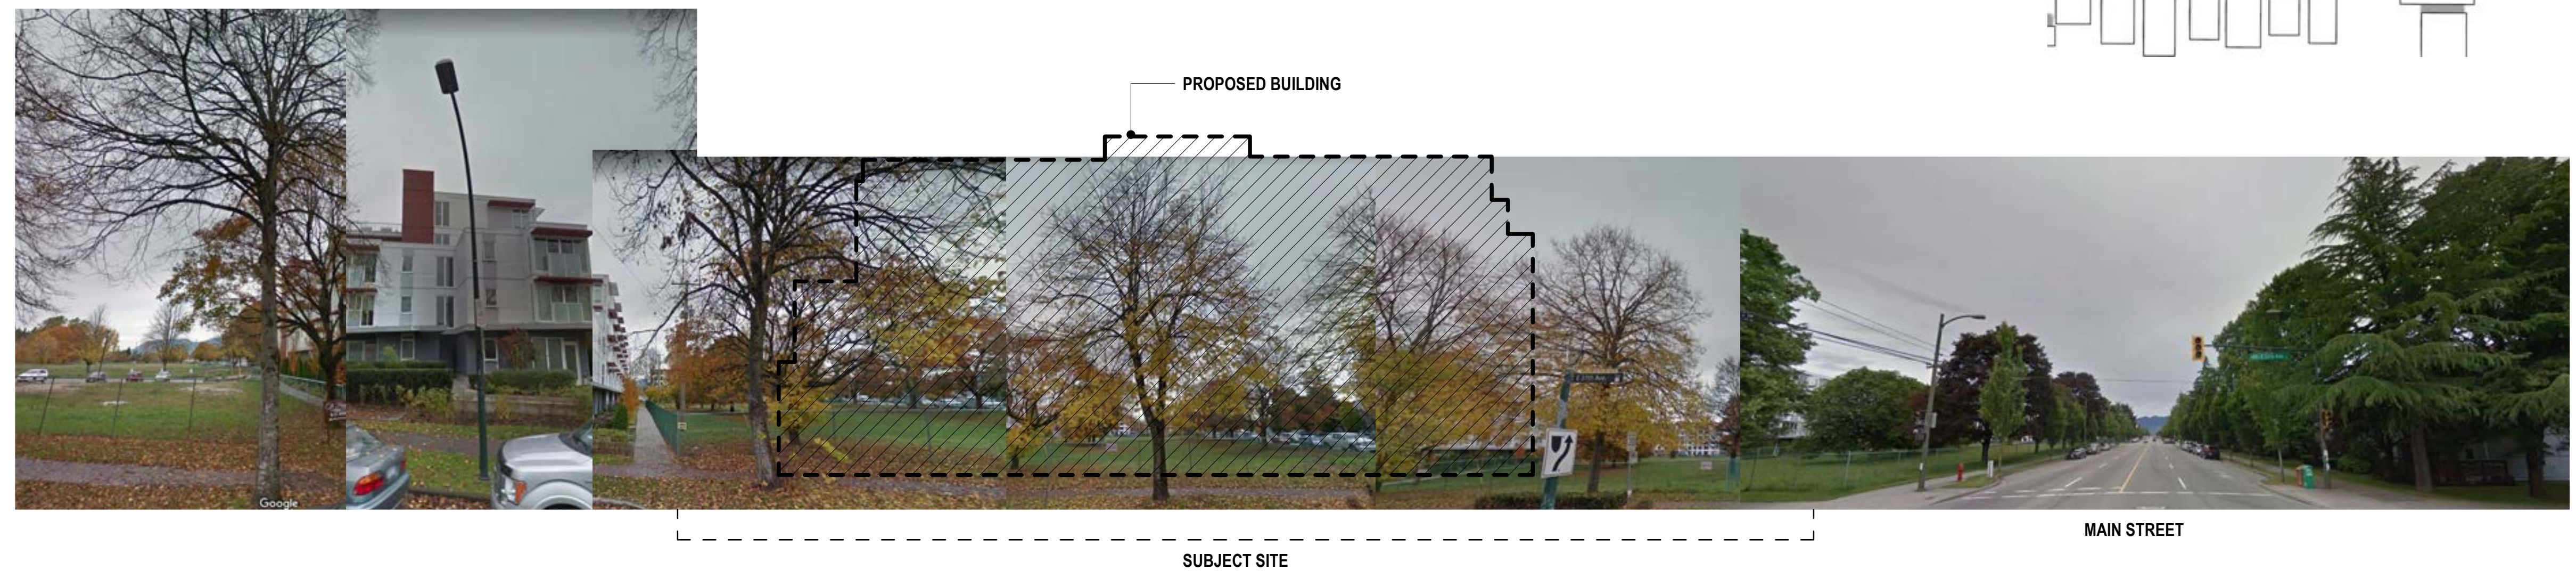



CONTRACTOR SHALL CHECK ALL DIMENSIONS ON THE WORK AND REPORT ANY DISCREPANCY TO THE CONSULTANT BEFORE PROCEEDING. THIS DRAWING IS NOT TO BE USED FOR CONSTRUCTION UNTIL AUTHORIZED IN WRITING BY CONSULTANT.

REVISION		
NO.	DATE	DESCRIPTION
1	2018/11/08	ISSUED FOR DP

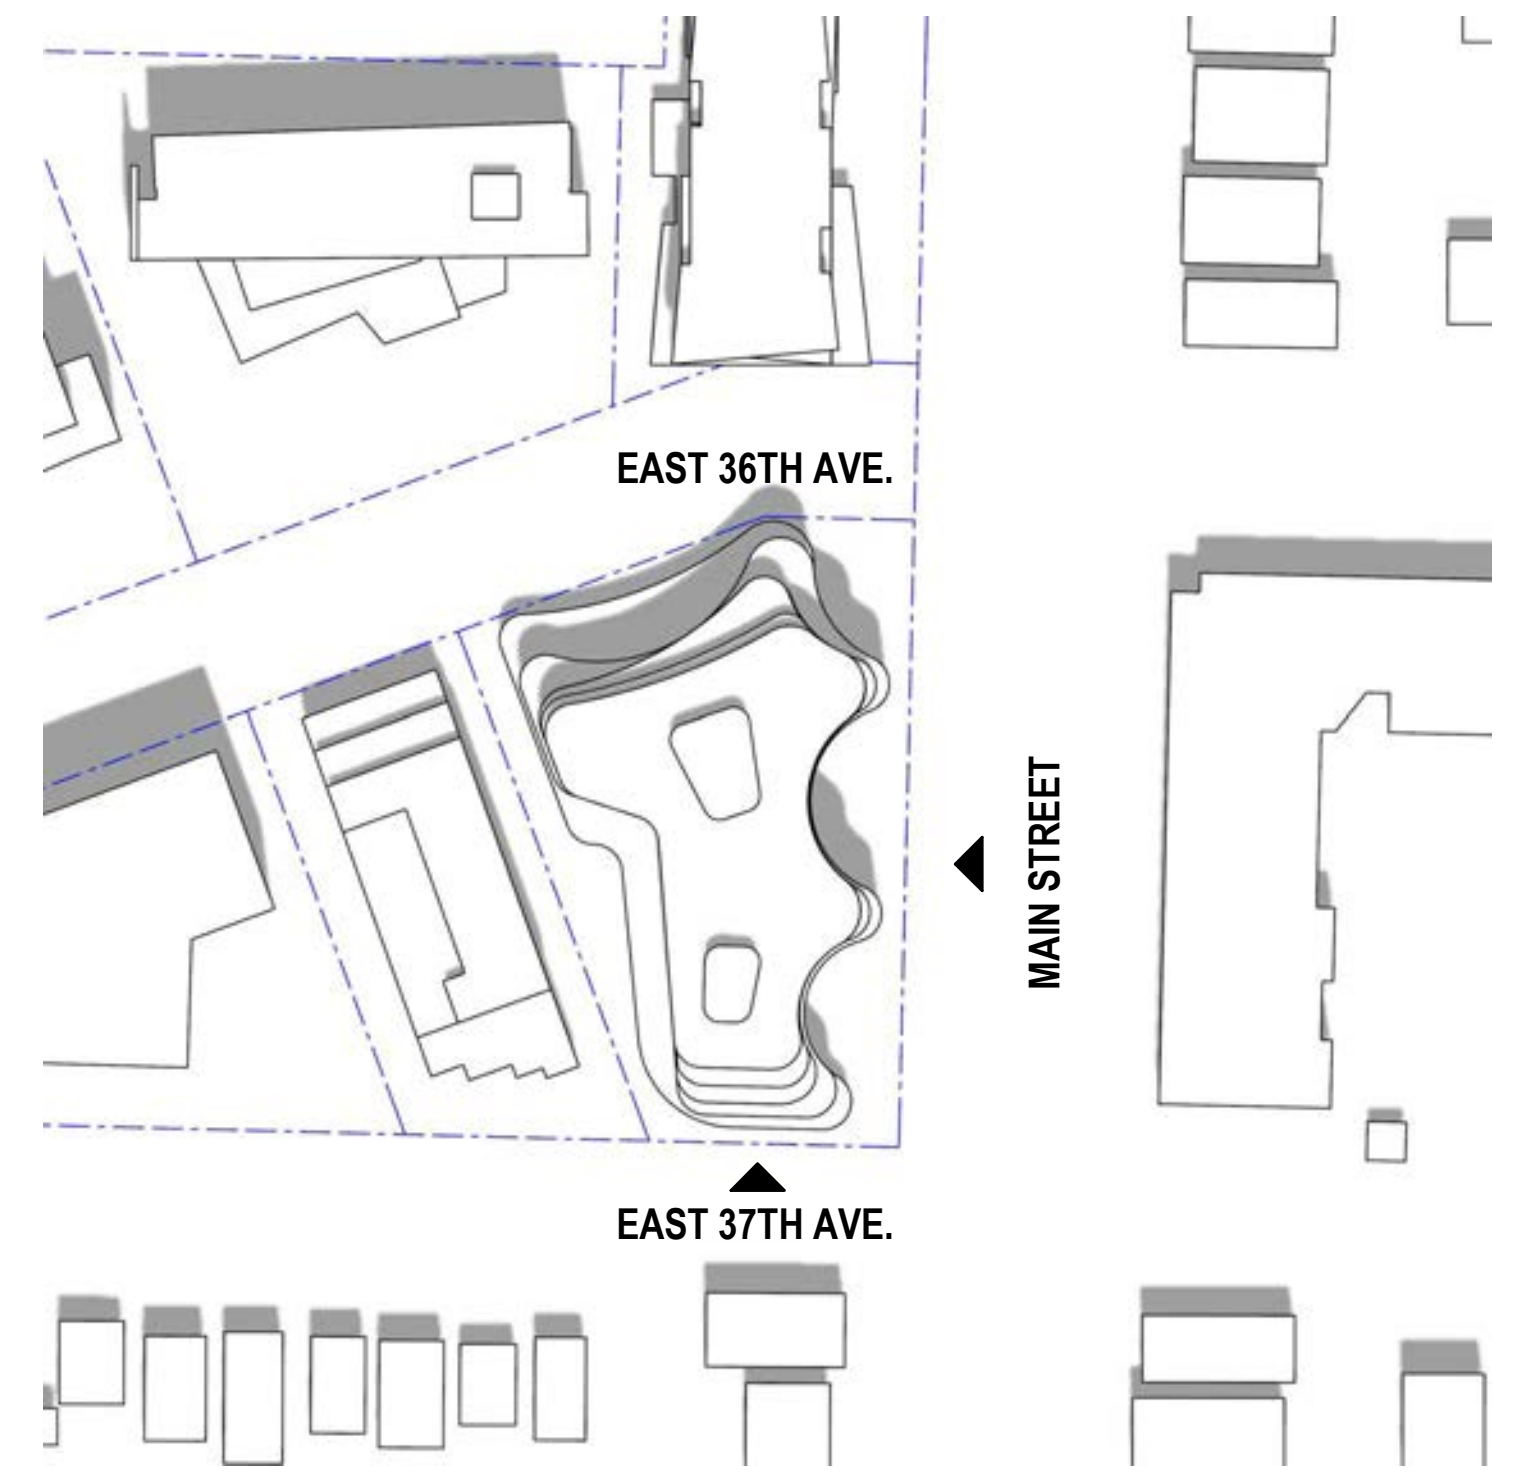

EAST 37th AVENUE - STREETScape
SCALE: NTS

B+H B+H Architects Inc.
400-1706 West 1st Avenue
Vancouver, BC, Canada V6J 0E4
T:604.685.9913 F:604.685.0694
SEAL:

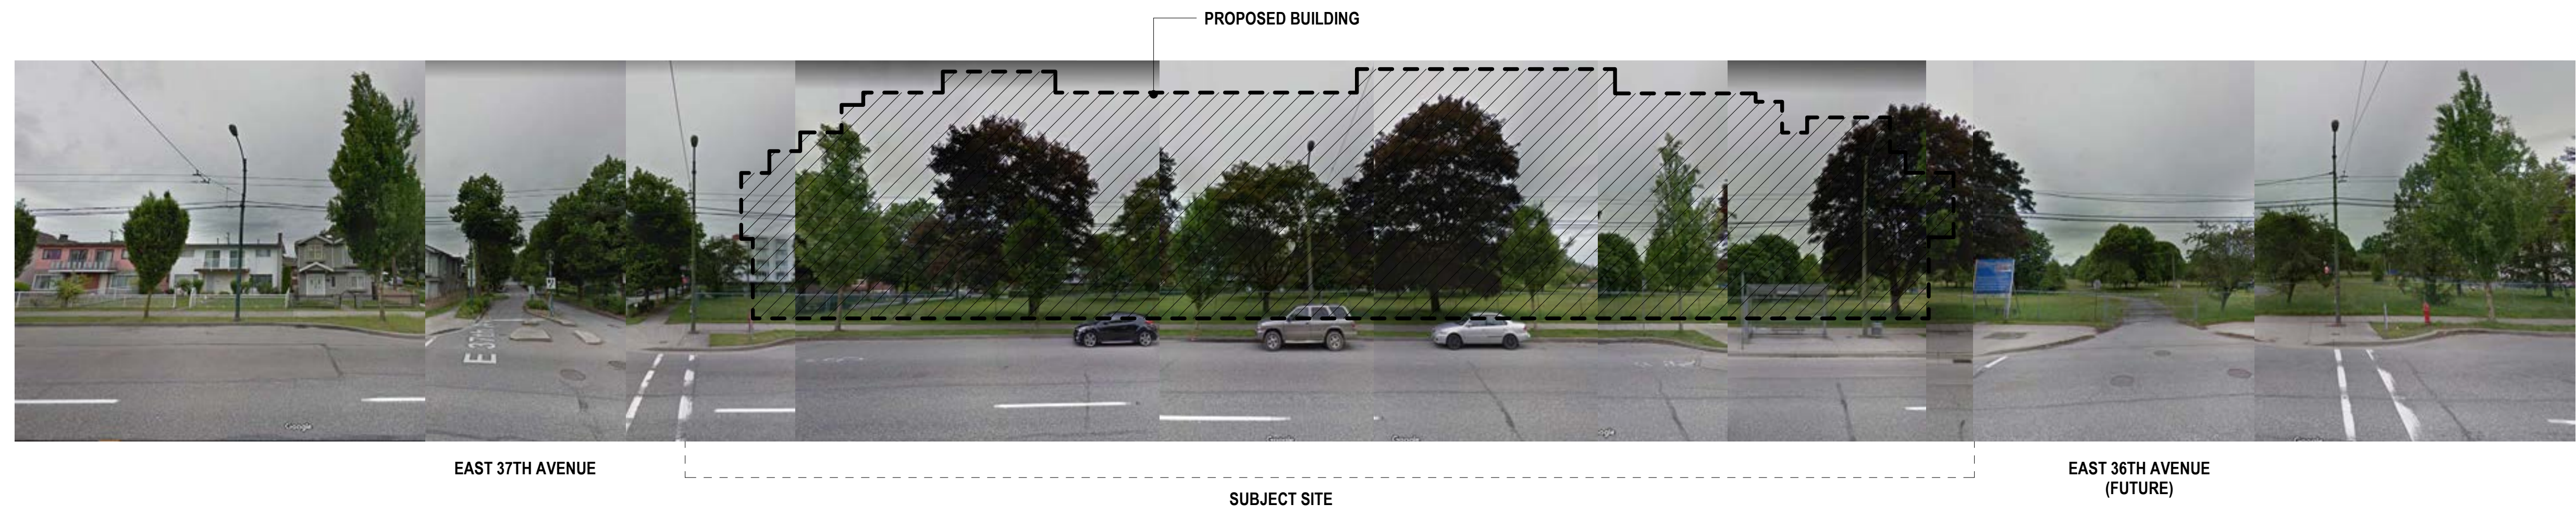

MAIN ST. - STREETScape
SCALE: NTS

PROJECT:
LITTLE MOUNTAIN BUILDING BC
5299 MAIN STREET, VANCOUVER, BC
SHEET CONTENTS:
STREETScape
PROJECT NUMBER:
1714090
DRAWING SCALE:
NTS
DRAWN BY: KG CHECKED BY: GB DATE: 2018/11/08
SHEET NO: A010 REV: 1

C:\Users\jag\Documents\20181016 - Little Mt Bldg BC - DP Central Model_Kart_Copra\art\nt STREETScape
11/7/2018 3:14:41 PM
A010