


MARCH 21 | 10AM

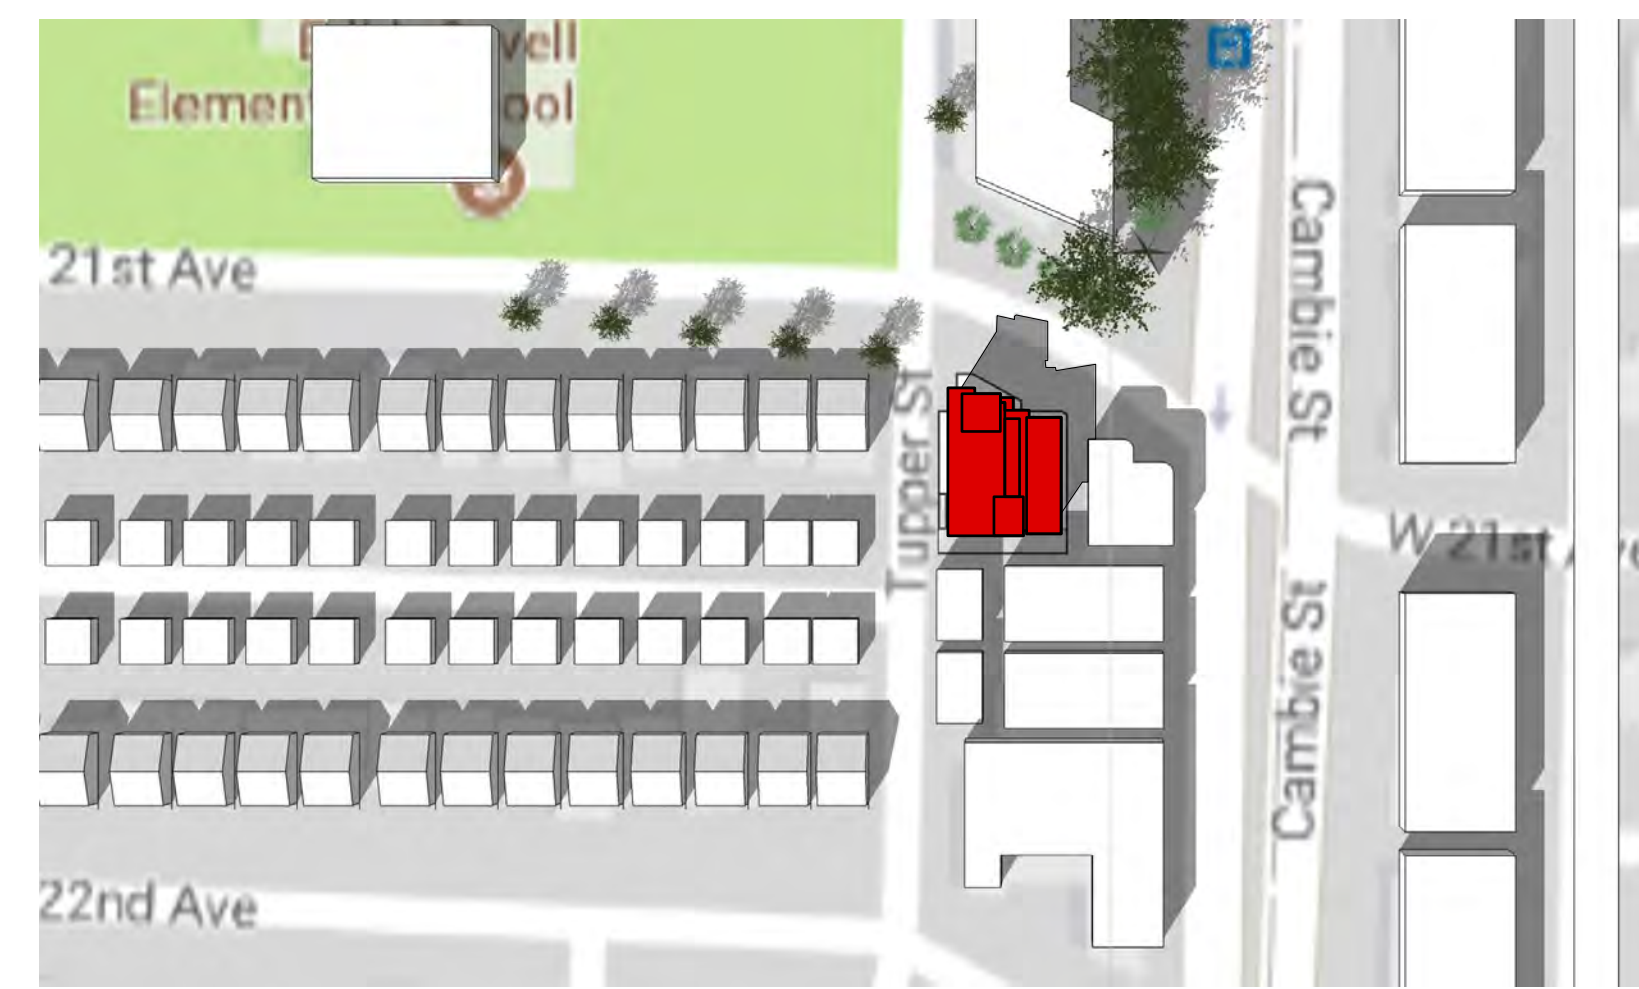

MARCH 21 | 12PM



MARCH 21 | 2PM




JUNE 21 | 10AM



JUNE 21 | 12PM




JUNE 21 | 2PM

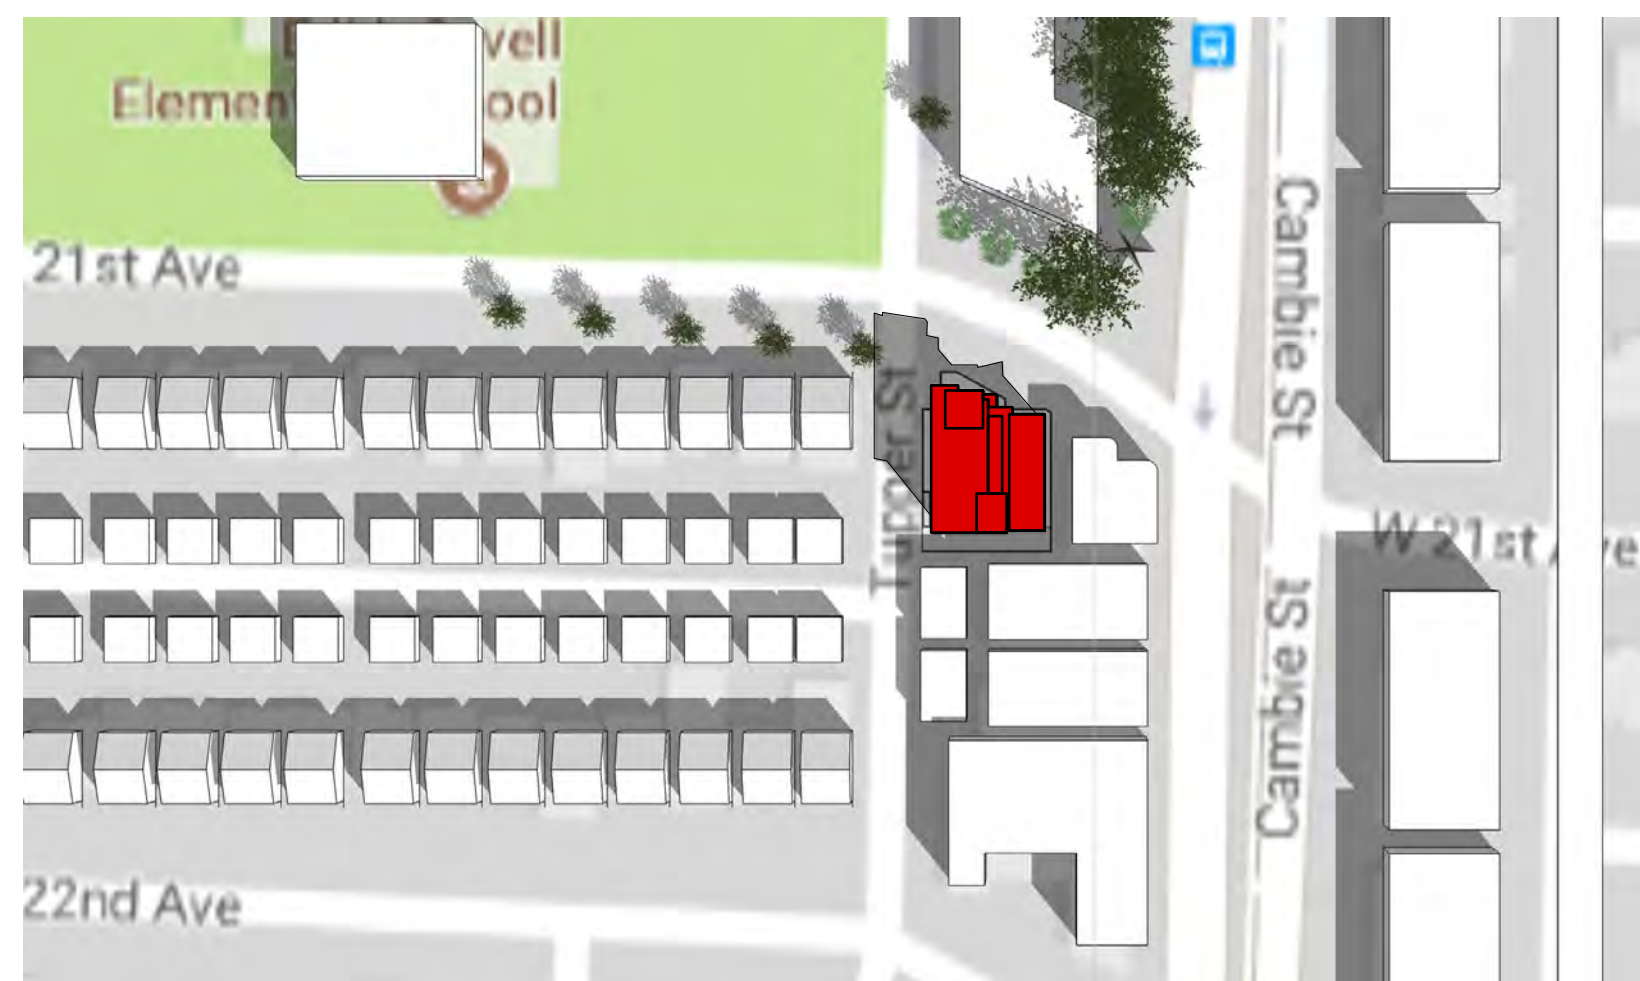


SEPTEMBER 21 | 10AM




SEPTEMBER 21 | 12PM

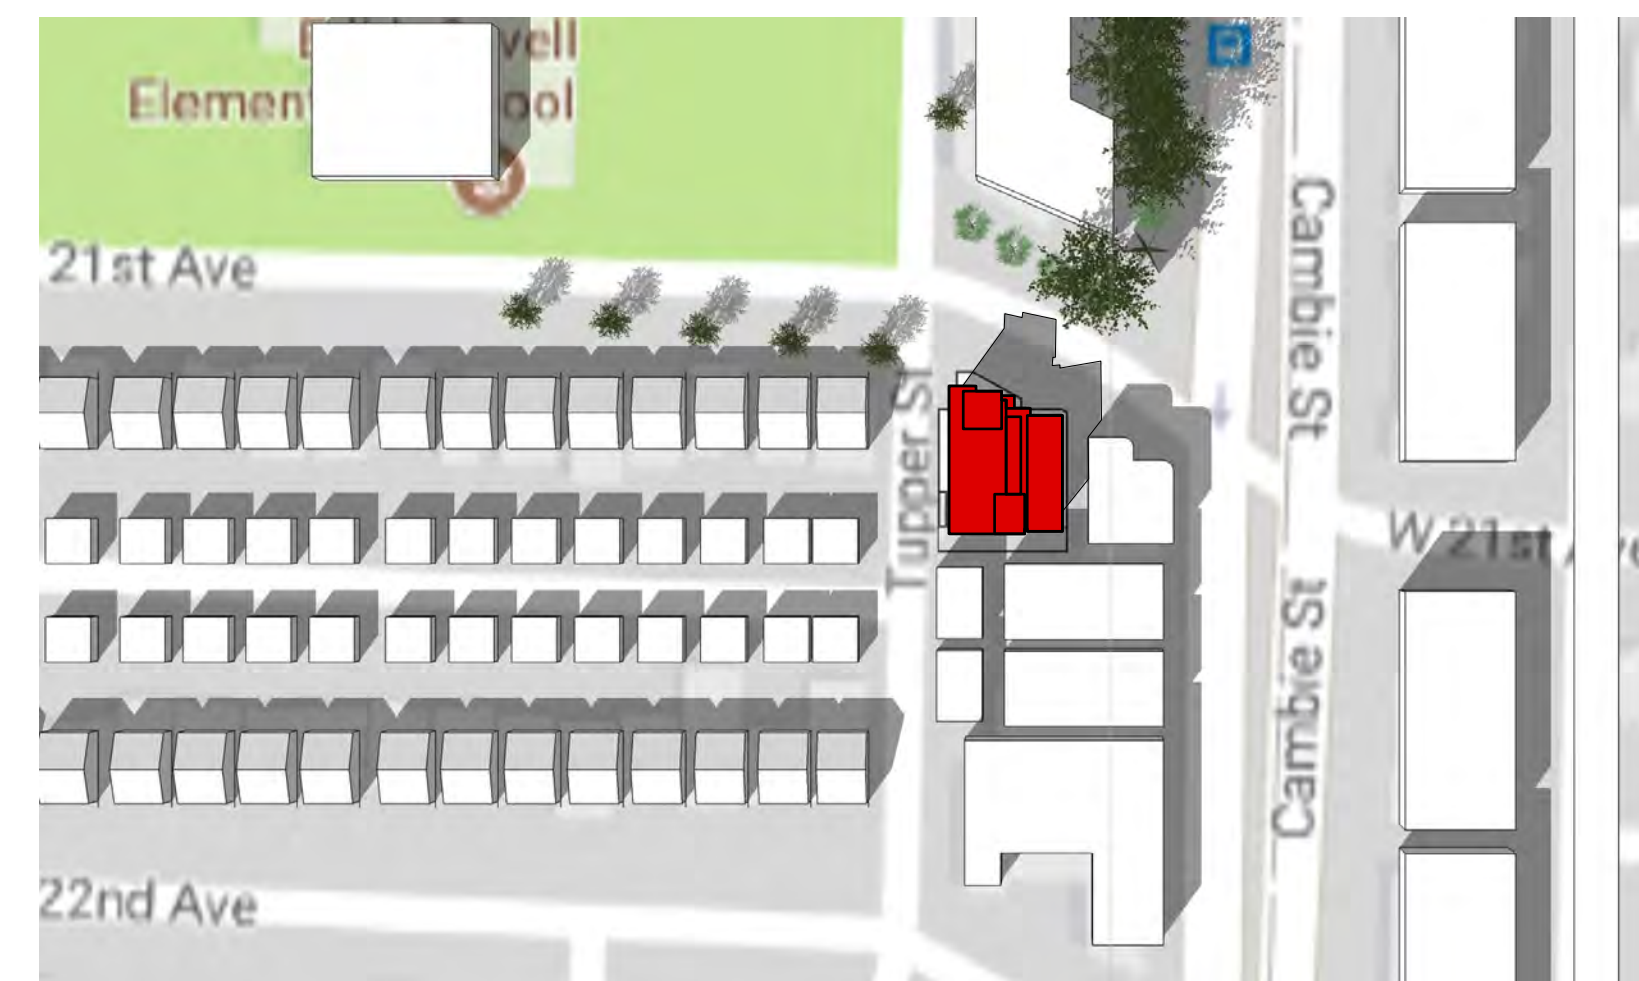


SEPTEMBER 21 | 2PM

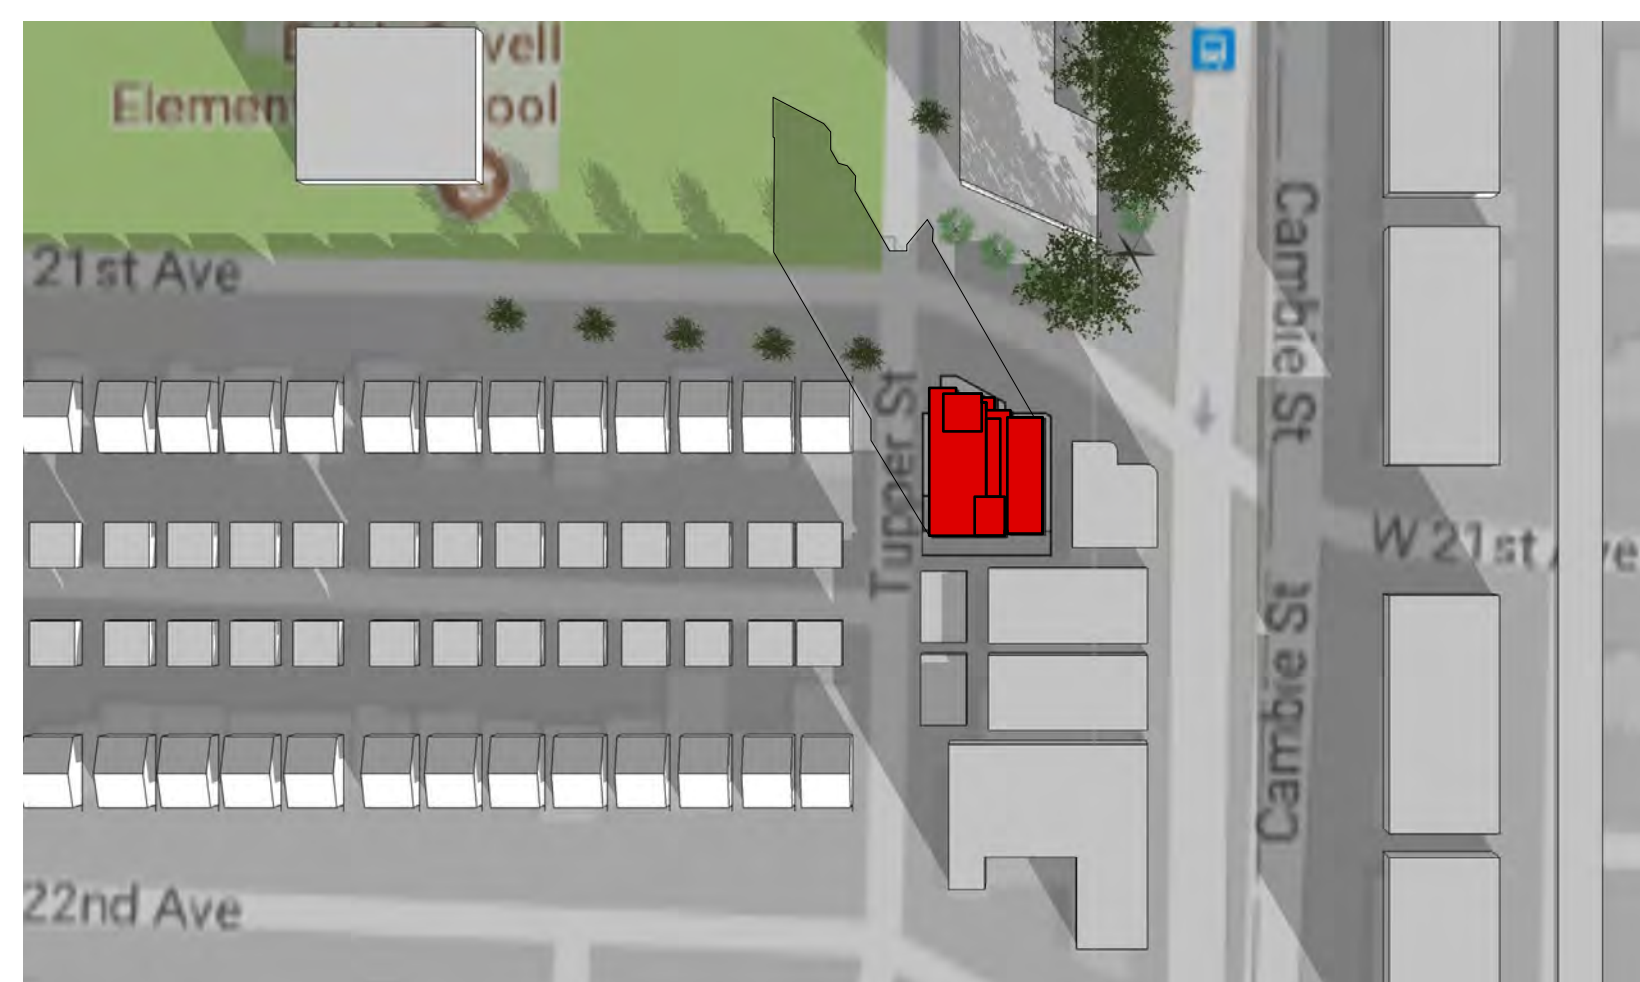

DECEMBER 21 | 10AM

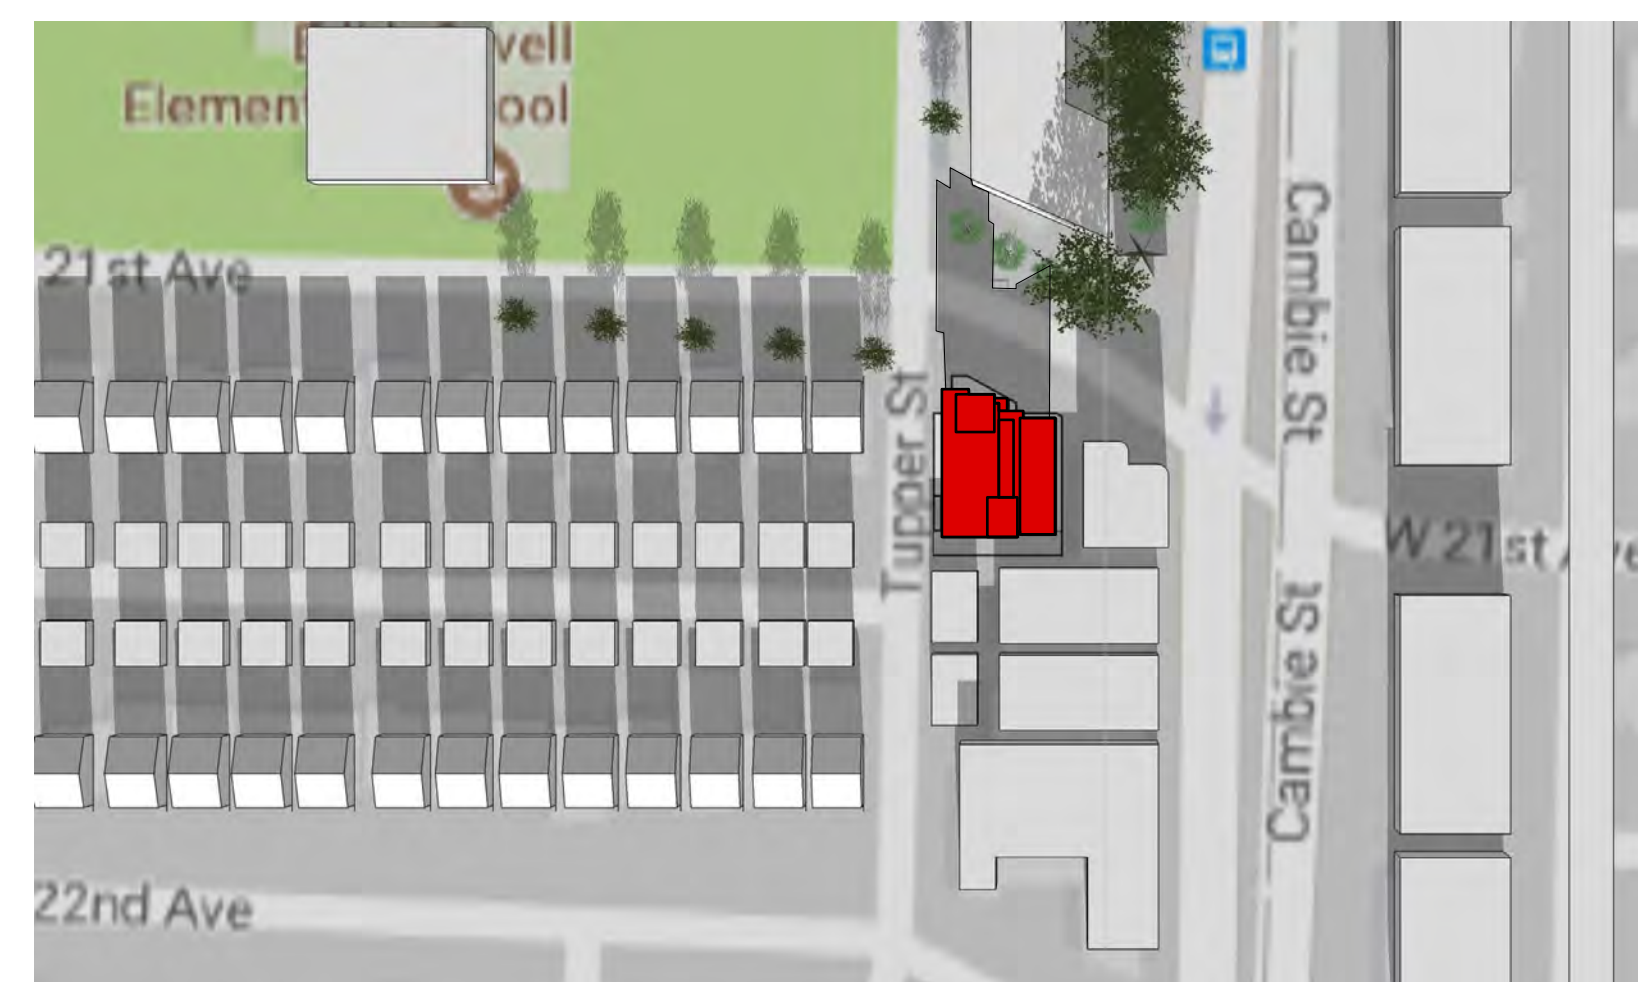

DECEMBER 21 | 12PM

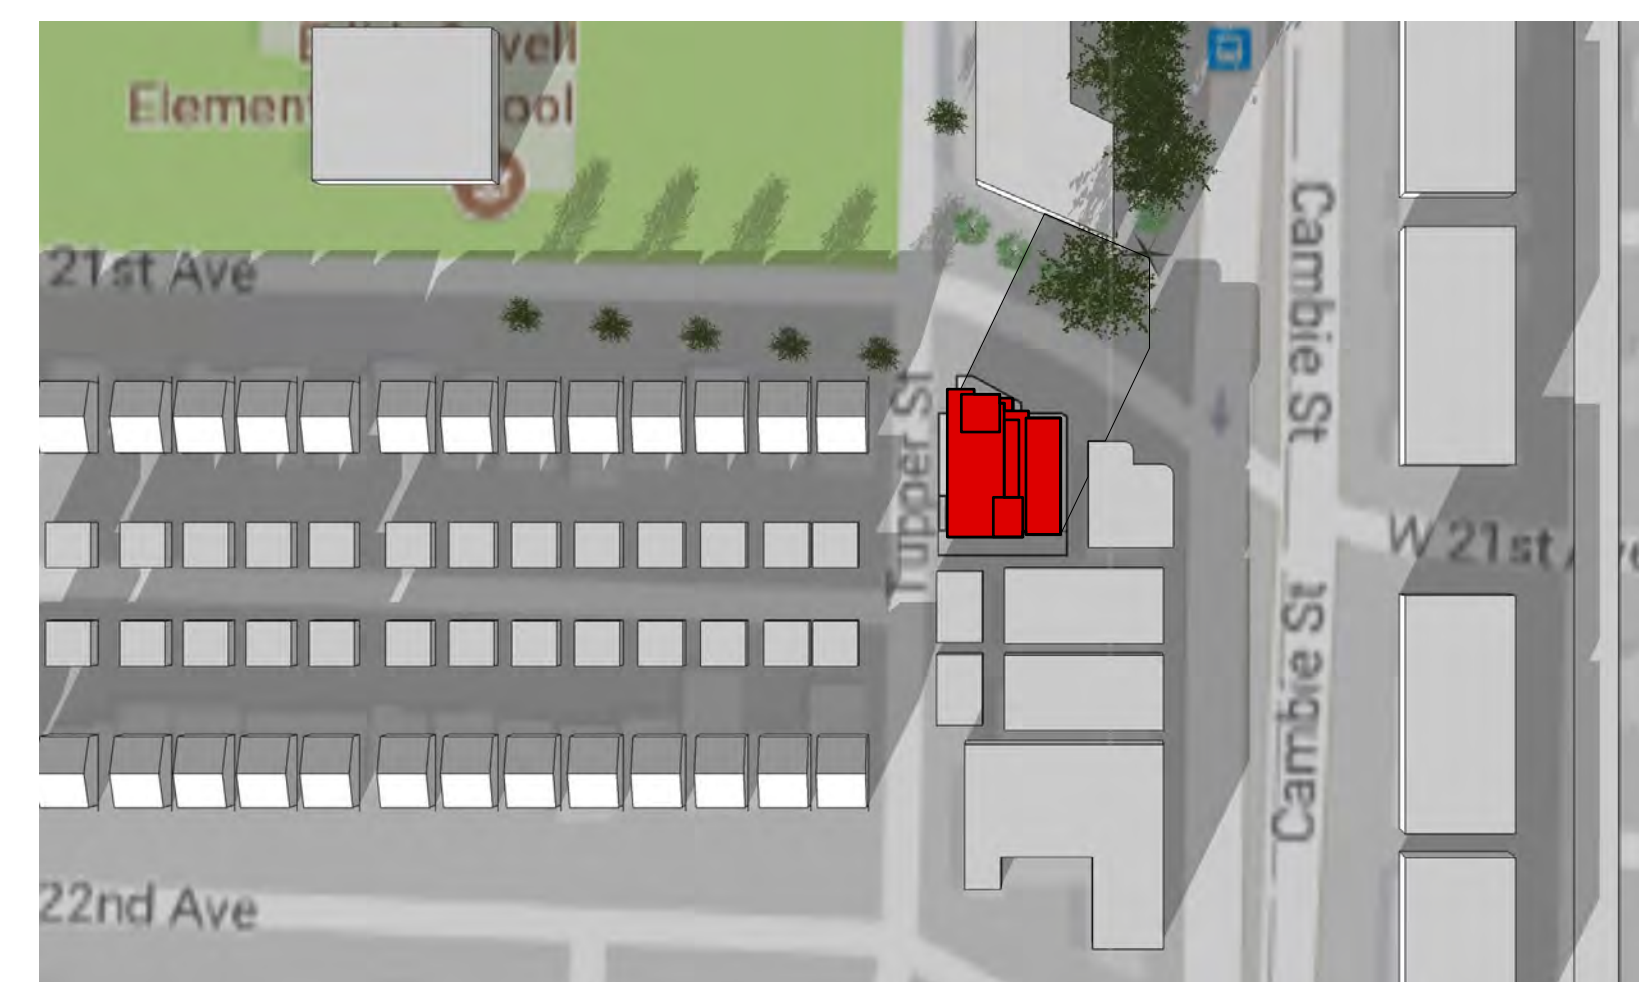

DECEMBER 21 | 2PM

REVISIONS:

- B 18-6-19 DP REVIEW
- A 18-6-12 ISSUED FOR DP

COPYRIGHT RESERVED. THE COPYRIGHT TO THIS DRAWING AND ITS CONTENTS IS RESERVED, AND REMAINS AT ALL TIMES THE EXCLUSIVE PROPERTY OF BONIMADDISON ARCHITECTS, AND SHALL NOT BE USED, MODIFIED, OR REPRODUCED WITHOUT THE EXPRESSED WRITTEN CONSENT OF BONIMADDISON ARCHITECTS.

DIMENSIONS: THE CONTRACTOR SHALL VERIFY ALL DIMENSIONS, AND IMMEDIATELY REPORT ANY ERRORS AND/OR OMISSIONS. DO NOT SCALE DRAWINGS.

BONI • MADDISON
Architects

3732 West Broadway
Vancouver, B.C., V6R 2C1
T: 604 688 5894
F: 604 688 5899
E: info@bonimaddison.com

PROJECT:
BC BORSTAL ASSOCIATION
554 W. 21st Ave.
Vancouver BC

TITLE:
SHADOW STUDIES

| | |
|-----------------|-------------|
| DRAWN: TG | DRAWING N°: |
| SCALE: As Noted | A4.3 |
| JOB N°: 16-57 | |
| DATE: | REV. N°: |