

KEY PLAN:

PROJECT NAME:
WATERFRONT TOWER

601 W CORDOVA STREET
VANCOUVER, BC

OWNERS:
CADILLAC FAIRVIEW CORPORATION LTD
20 Queen Street West, 5th Floor
Toronto, ON M5H 3R4, Canada

ARCHITECT OF RECORD:
B+H ARCHITECTS
400-1706 West 1st Avenue
Vancouver, BC V6J 0E4

CONSULTANTS:
APLIN & MARTIN
#910 - 1111 W Hastings Street
Vancouver, BC V6E 2J3

PFS STUDIO
1777 W 3rd Avenue
Vancouver, BC V6J 1K7

READ JONES CHRISTOFFERSEN LTD.
Suite 500, 144 Front Street West
Toronto, ON, M5J 2L7

INTEGRAL GROUP
200 Granville St, #180
Vancouver, BC V6C 1S4

SMITH + ANDERSEN FALCON
338-6450 Roberts Street
Burnaby, British Columbia, V5G 4E1

LMDG BUILDING CODE CONSULTANTS LTD
780 Beatty Street, 4th Floor
Vancouver, BC, V6B 2M1


ISSUES:
NO. DATE

02 DEVELOPMENT PERMIT - REVISION 1 2014.12.05
01 DEVELOPMENT PERMIT 2014.11.03


PROJECT #: 212011 DRAWN BY: Checker
CHECKED BY: Approver

SHEET NAME:
LONGITUDINAL & CROSS BUILDING SECTIONS

SHEET NUMBER:
A-210.DE

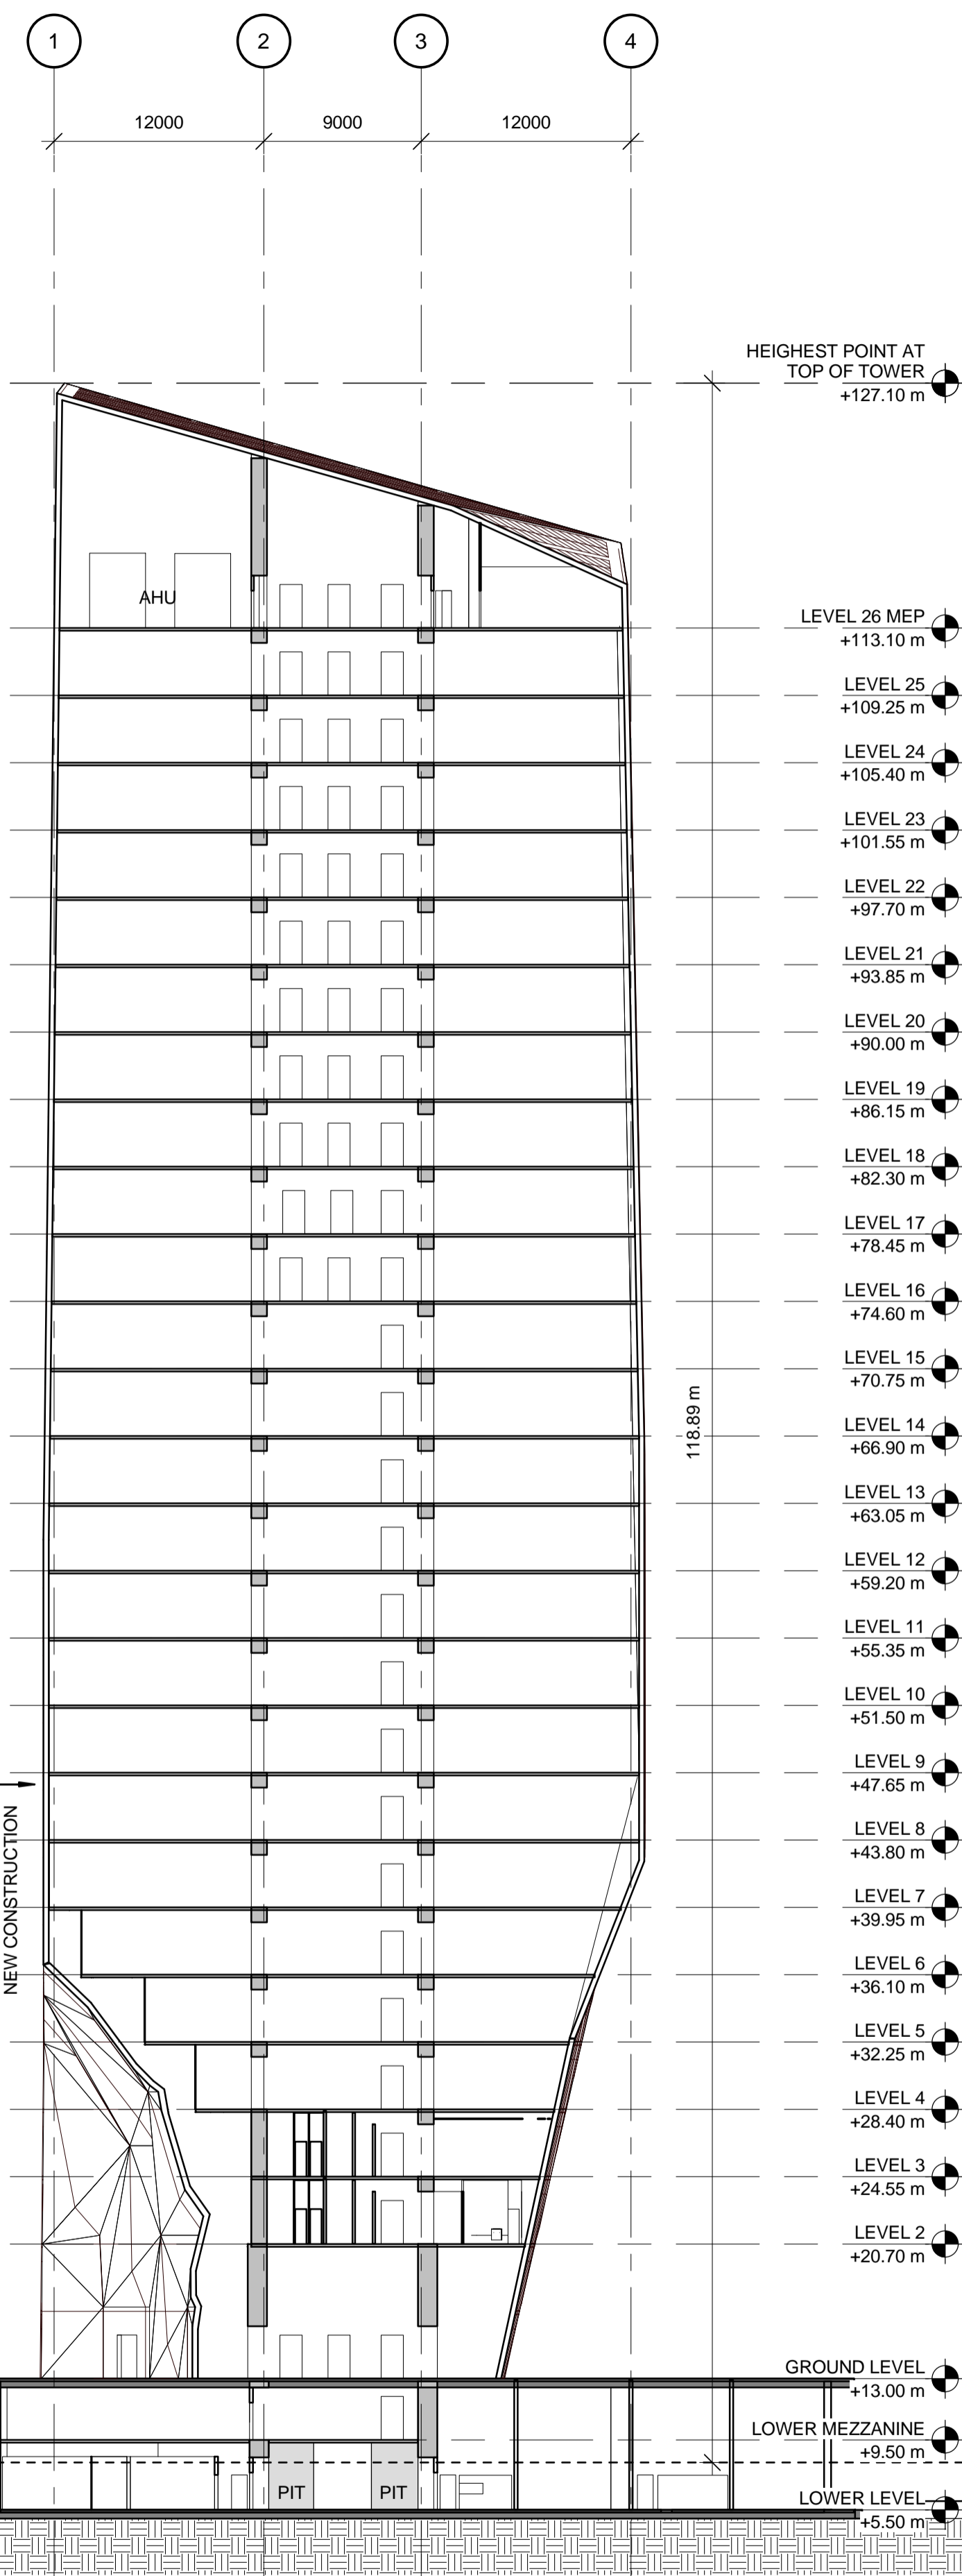

LATITUDINAL SECTION 2
Scale: 1:300
Sheet: A-210.DE
Ref: 002

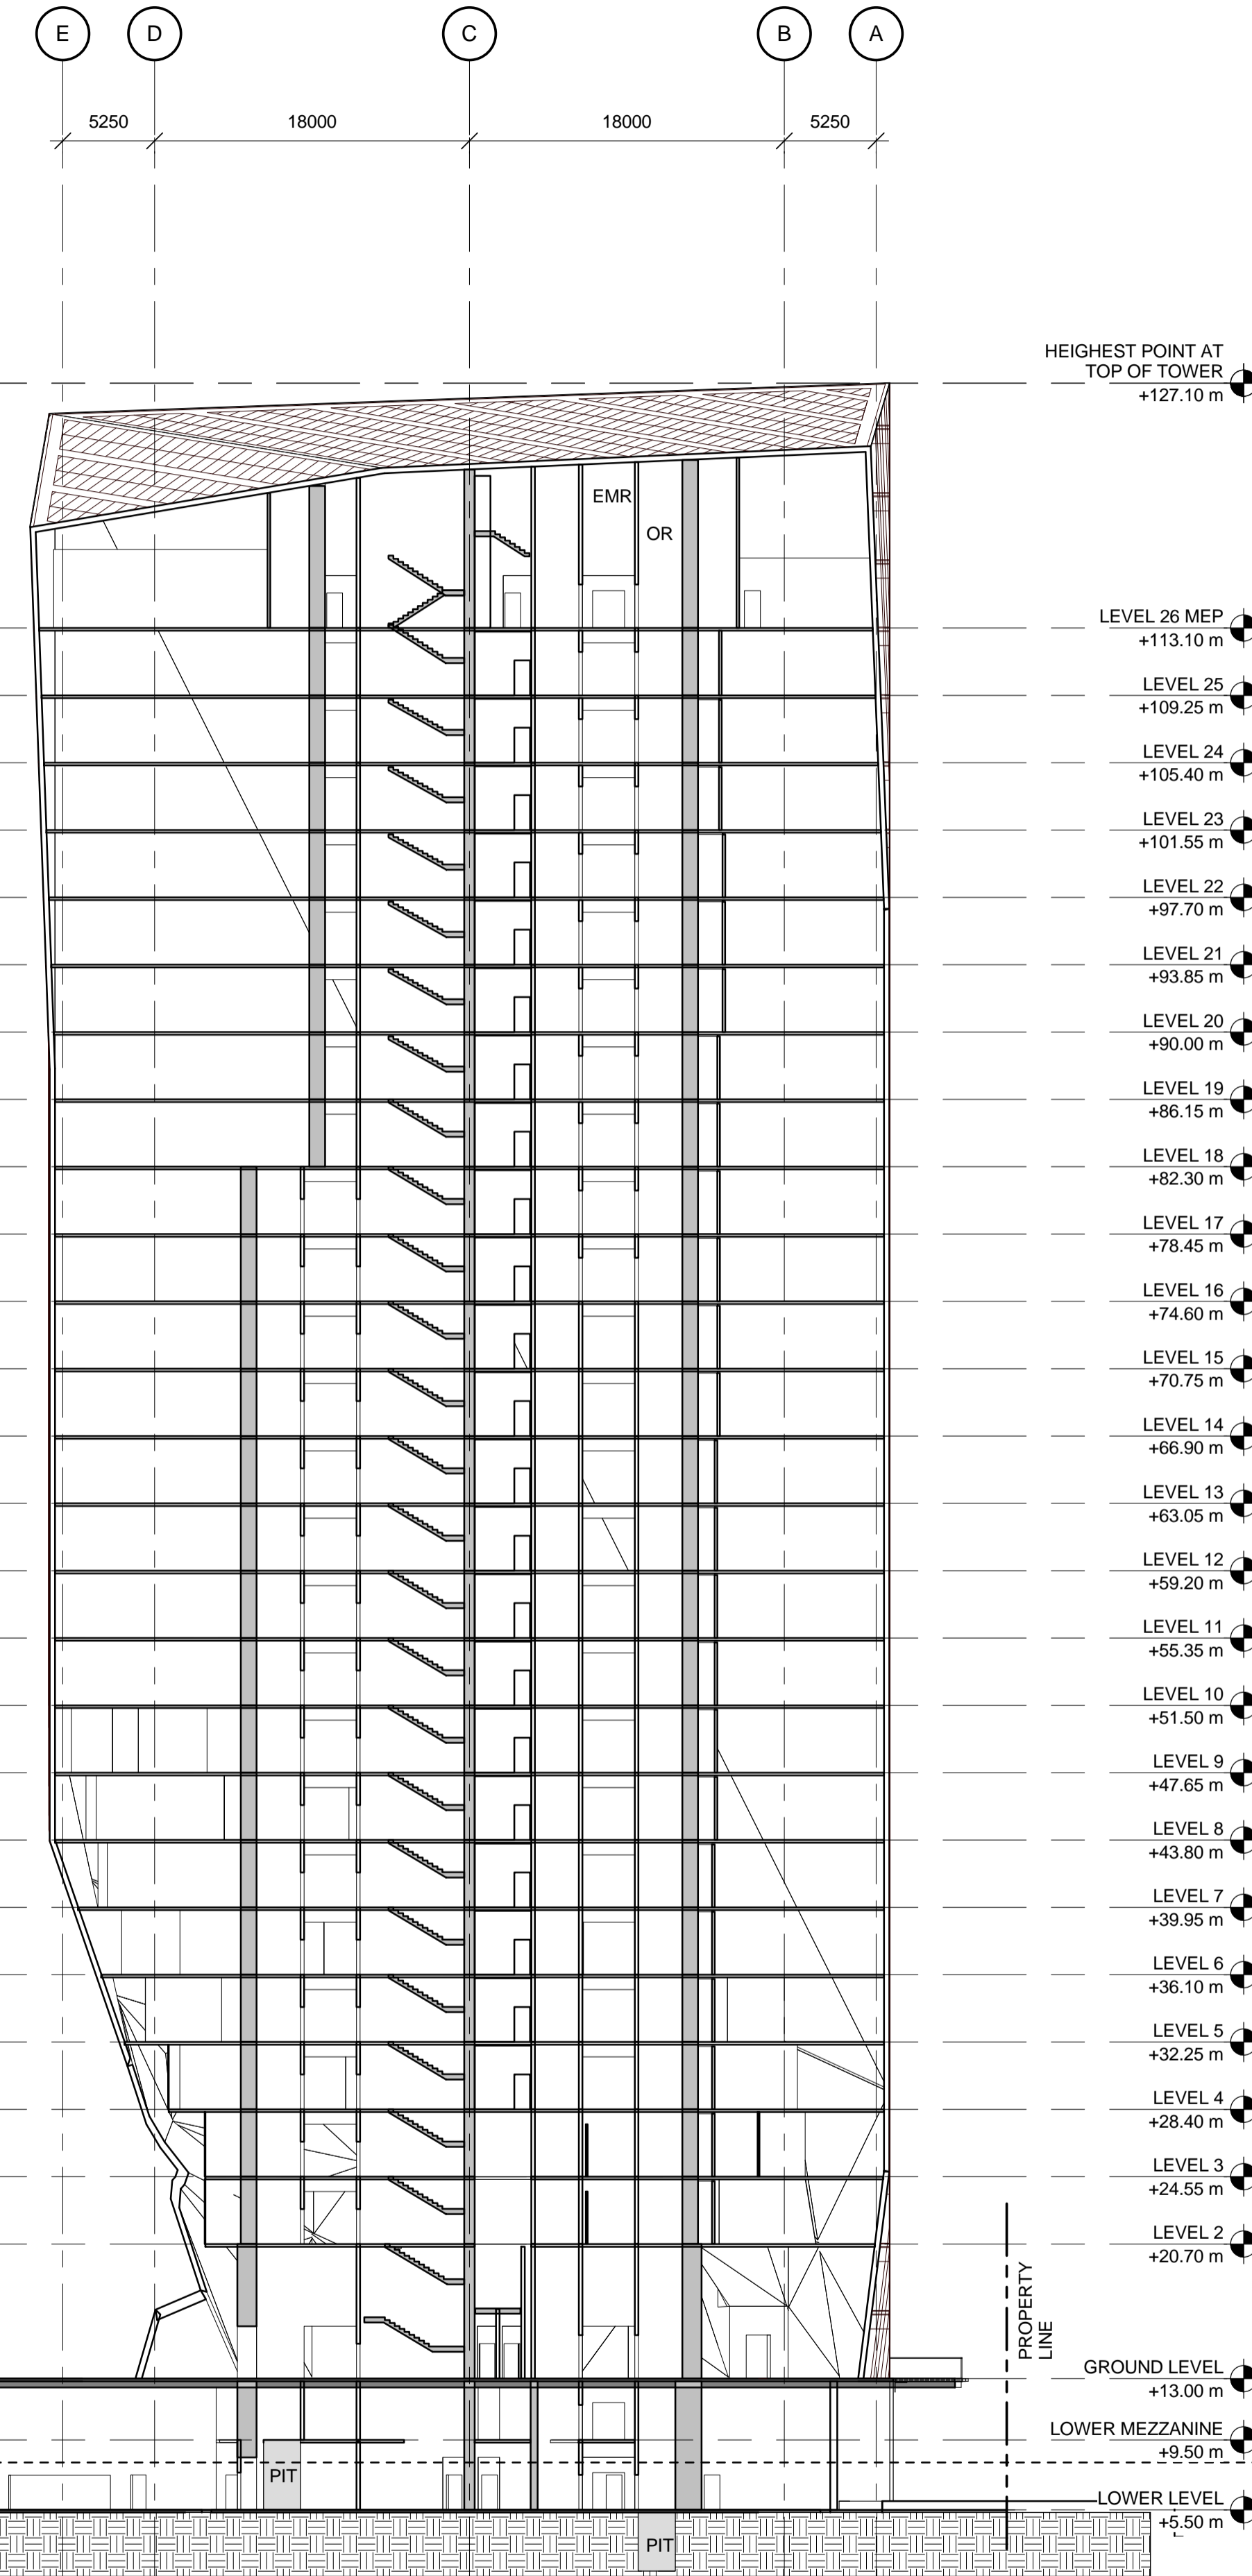

LONGITUDINAL BUILDING SECTION 1
Scale: 1:300
Sheet: A-210.DE
Ref: 002

PLOT TIME: 12/5/2014 9:53:56 AM FILE PATH: C:\Users\stravis\show\Documents\ASGG_212011_The_Station - PROJECT_1raw\show.rvt