


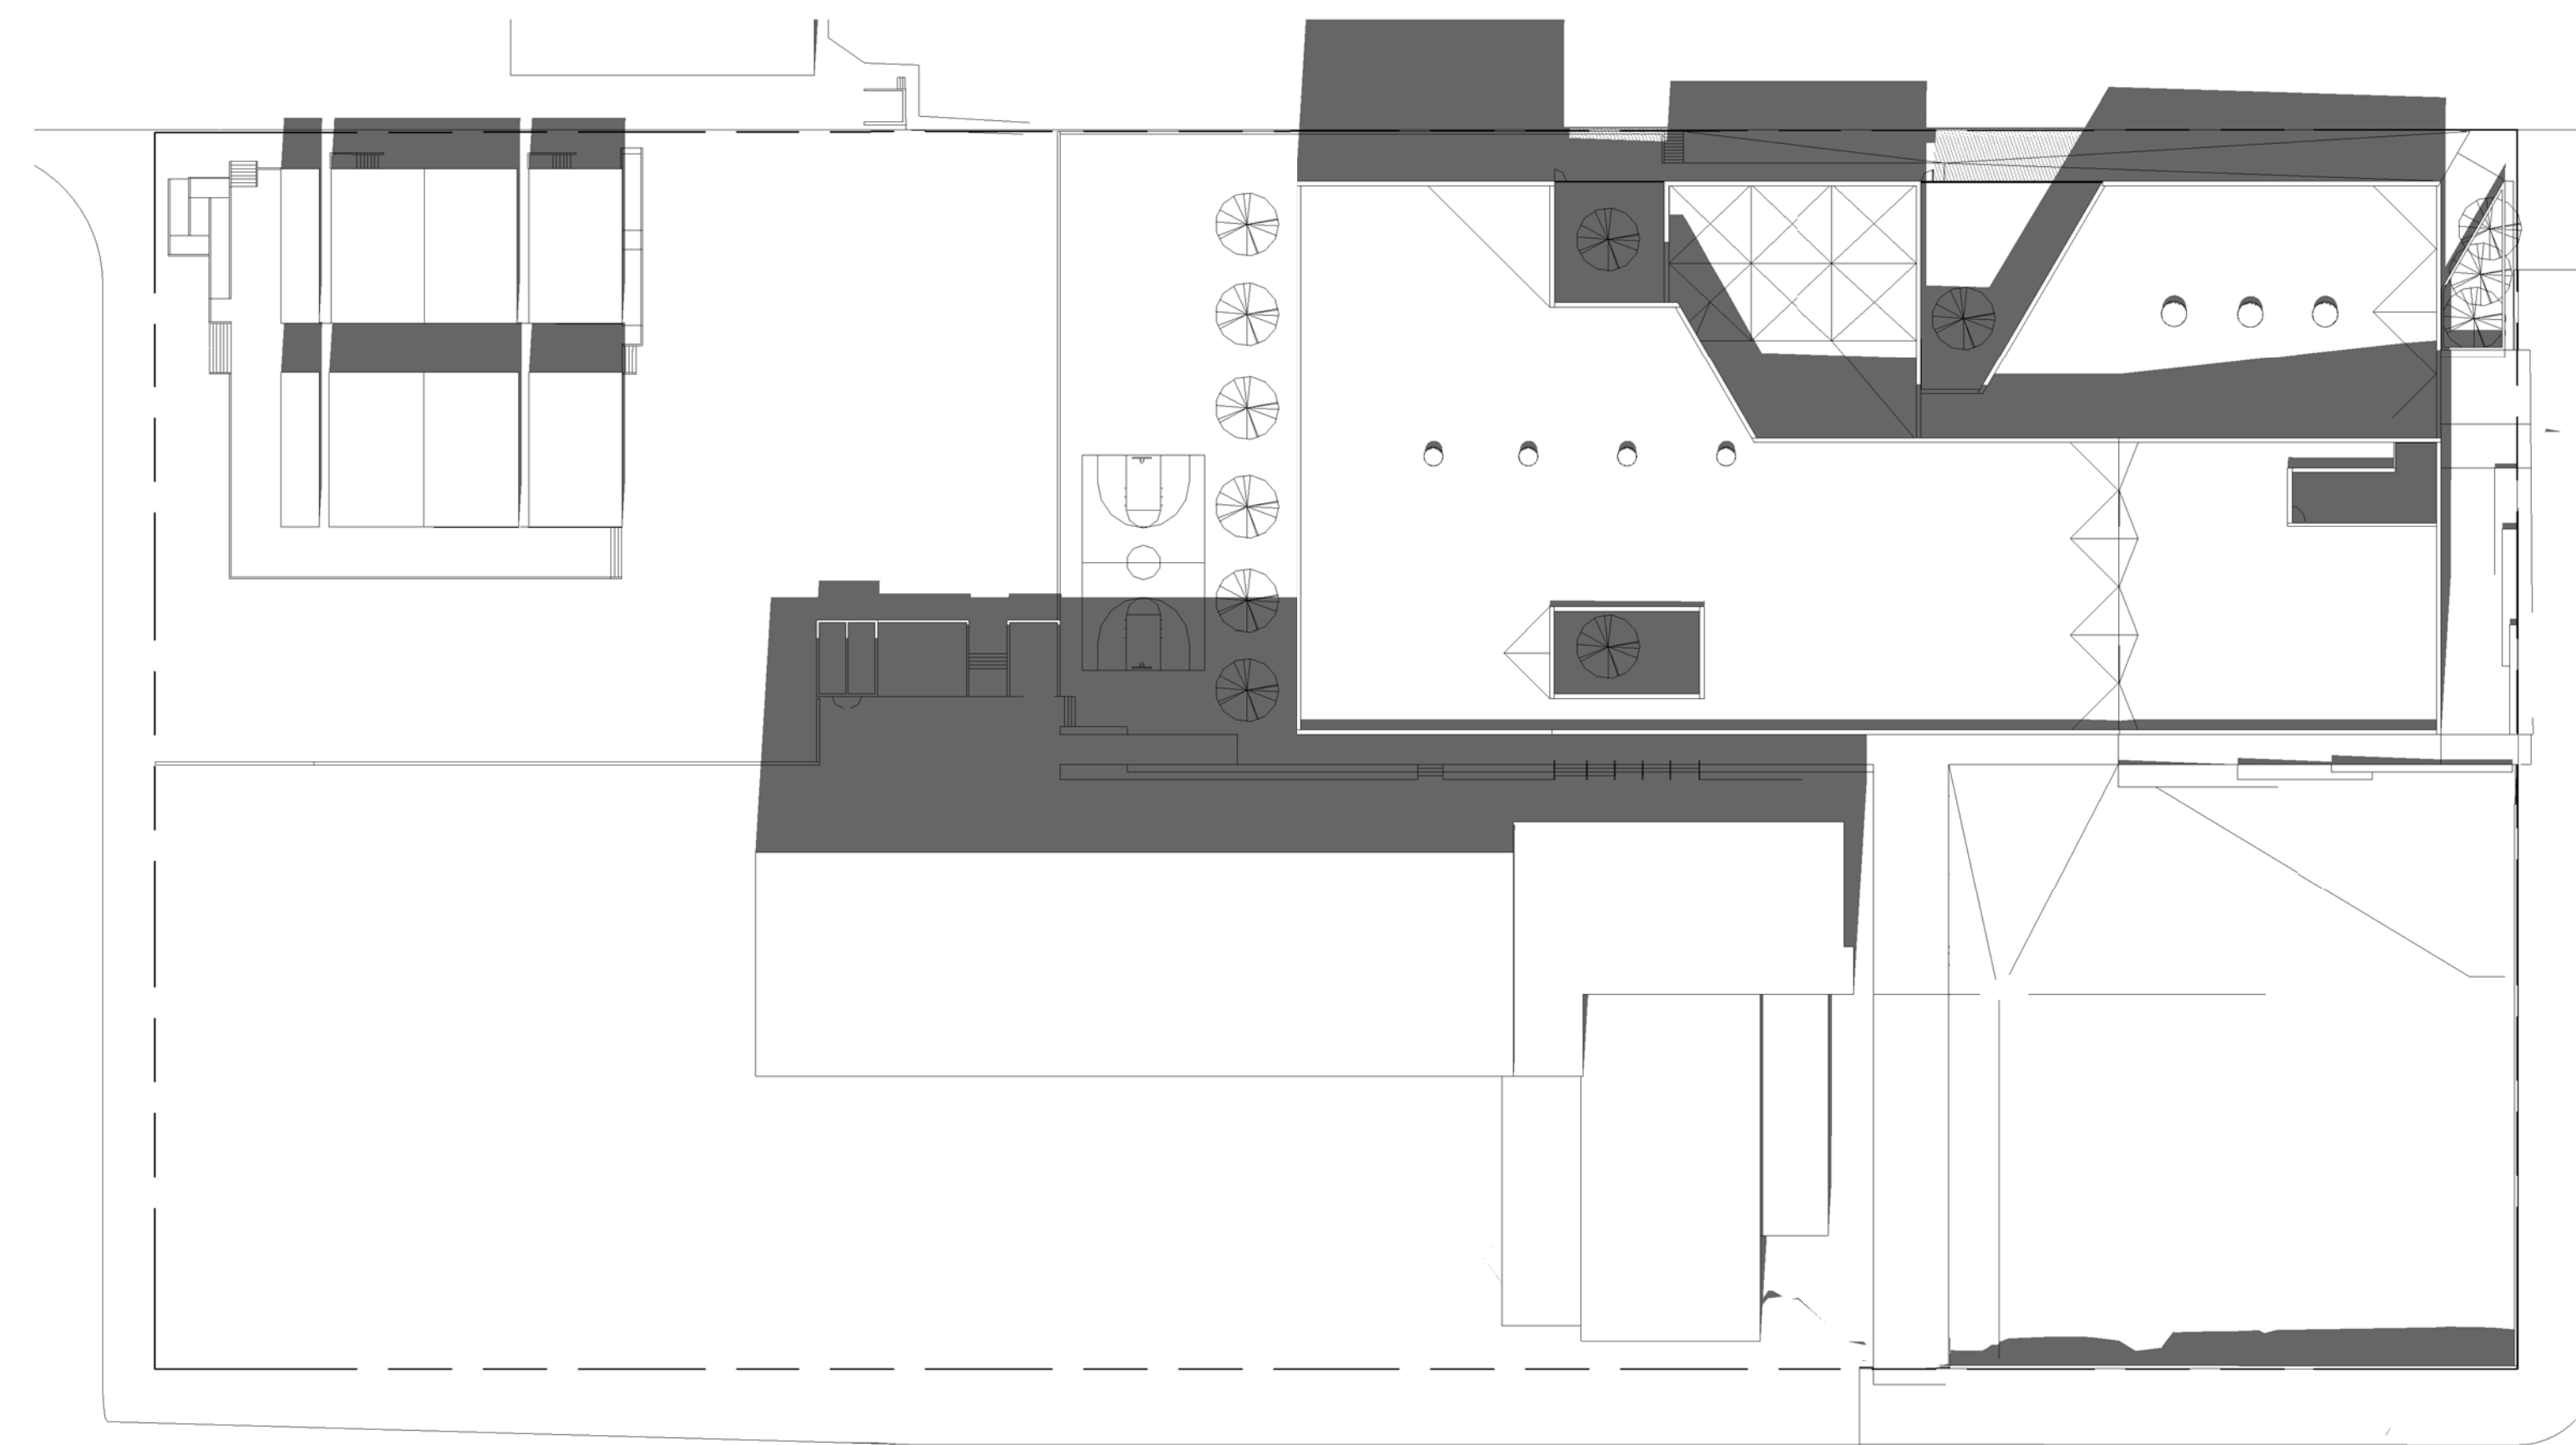


1 | Solar Study - Spring Equinox 9am

A121 1:500




2 | Solar Study - Summer Solstice 9am

A121 1:500

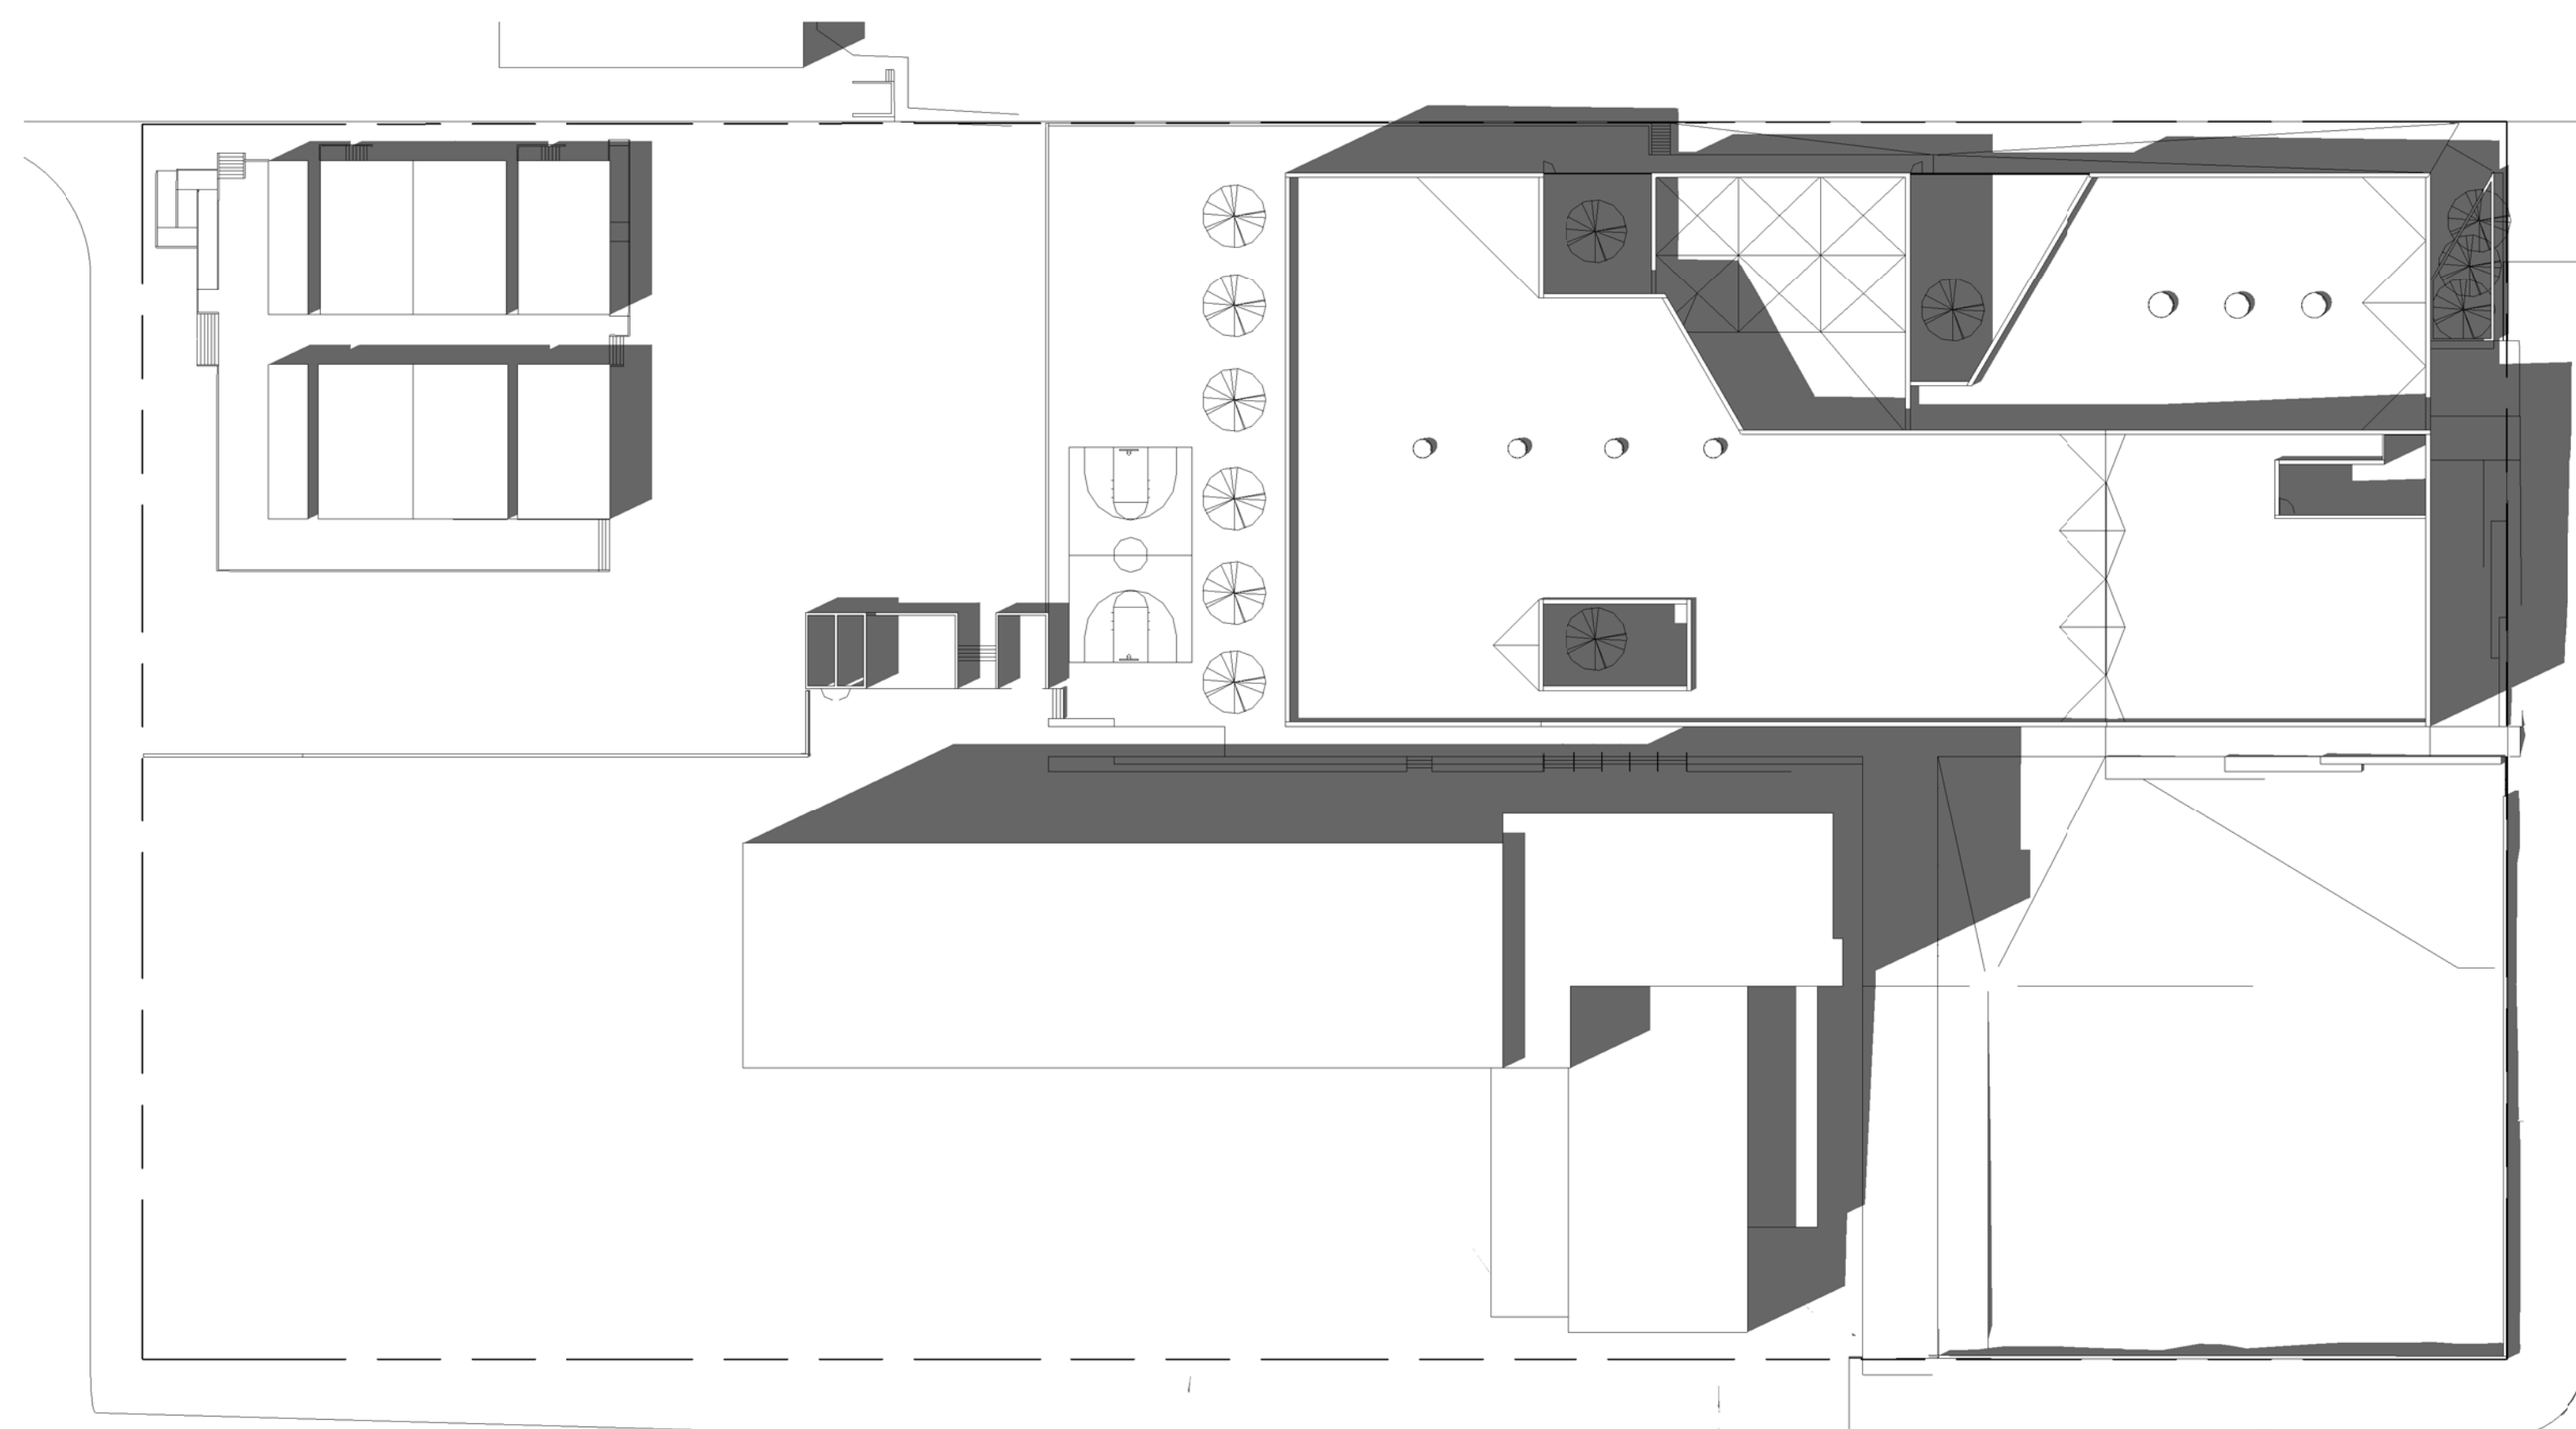


3 | Solar Study - Spring Equinox 12pm

A121 1:500

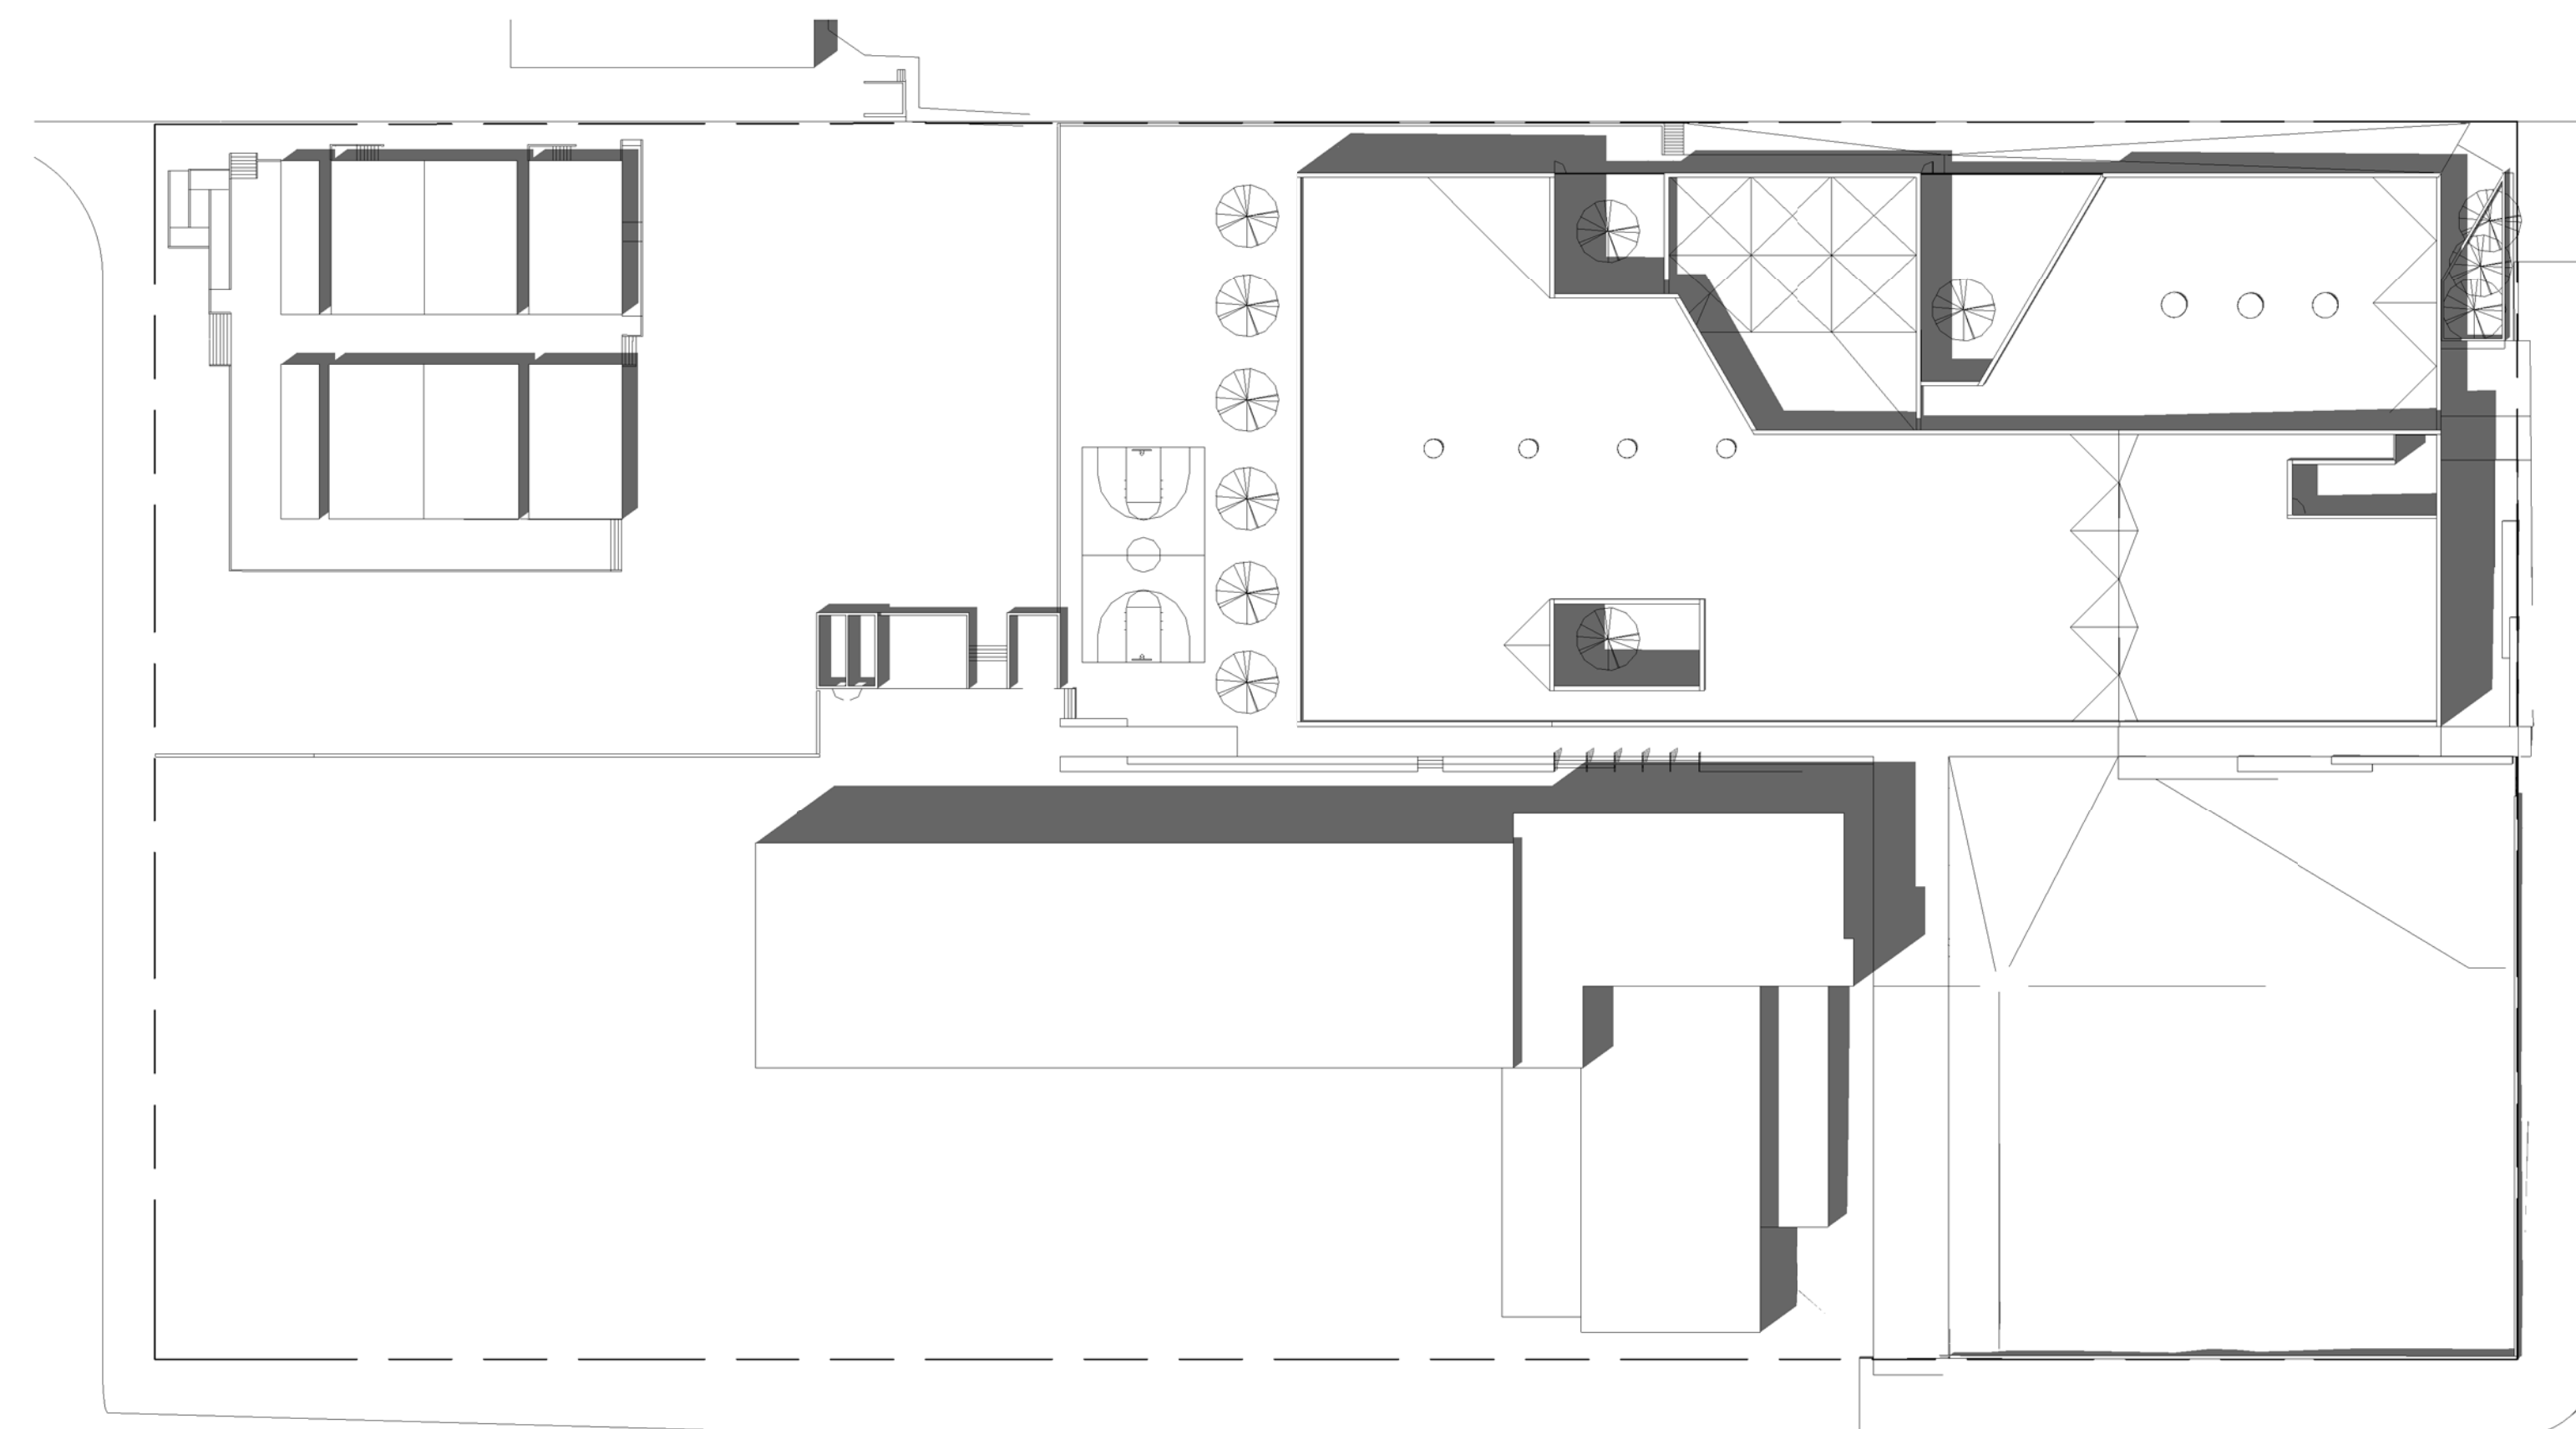


4 | Solar Study - Summer Solstice 12pm

A121 1:500

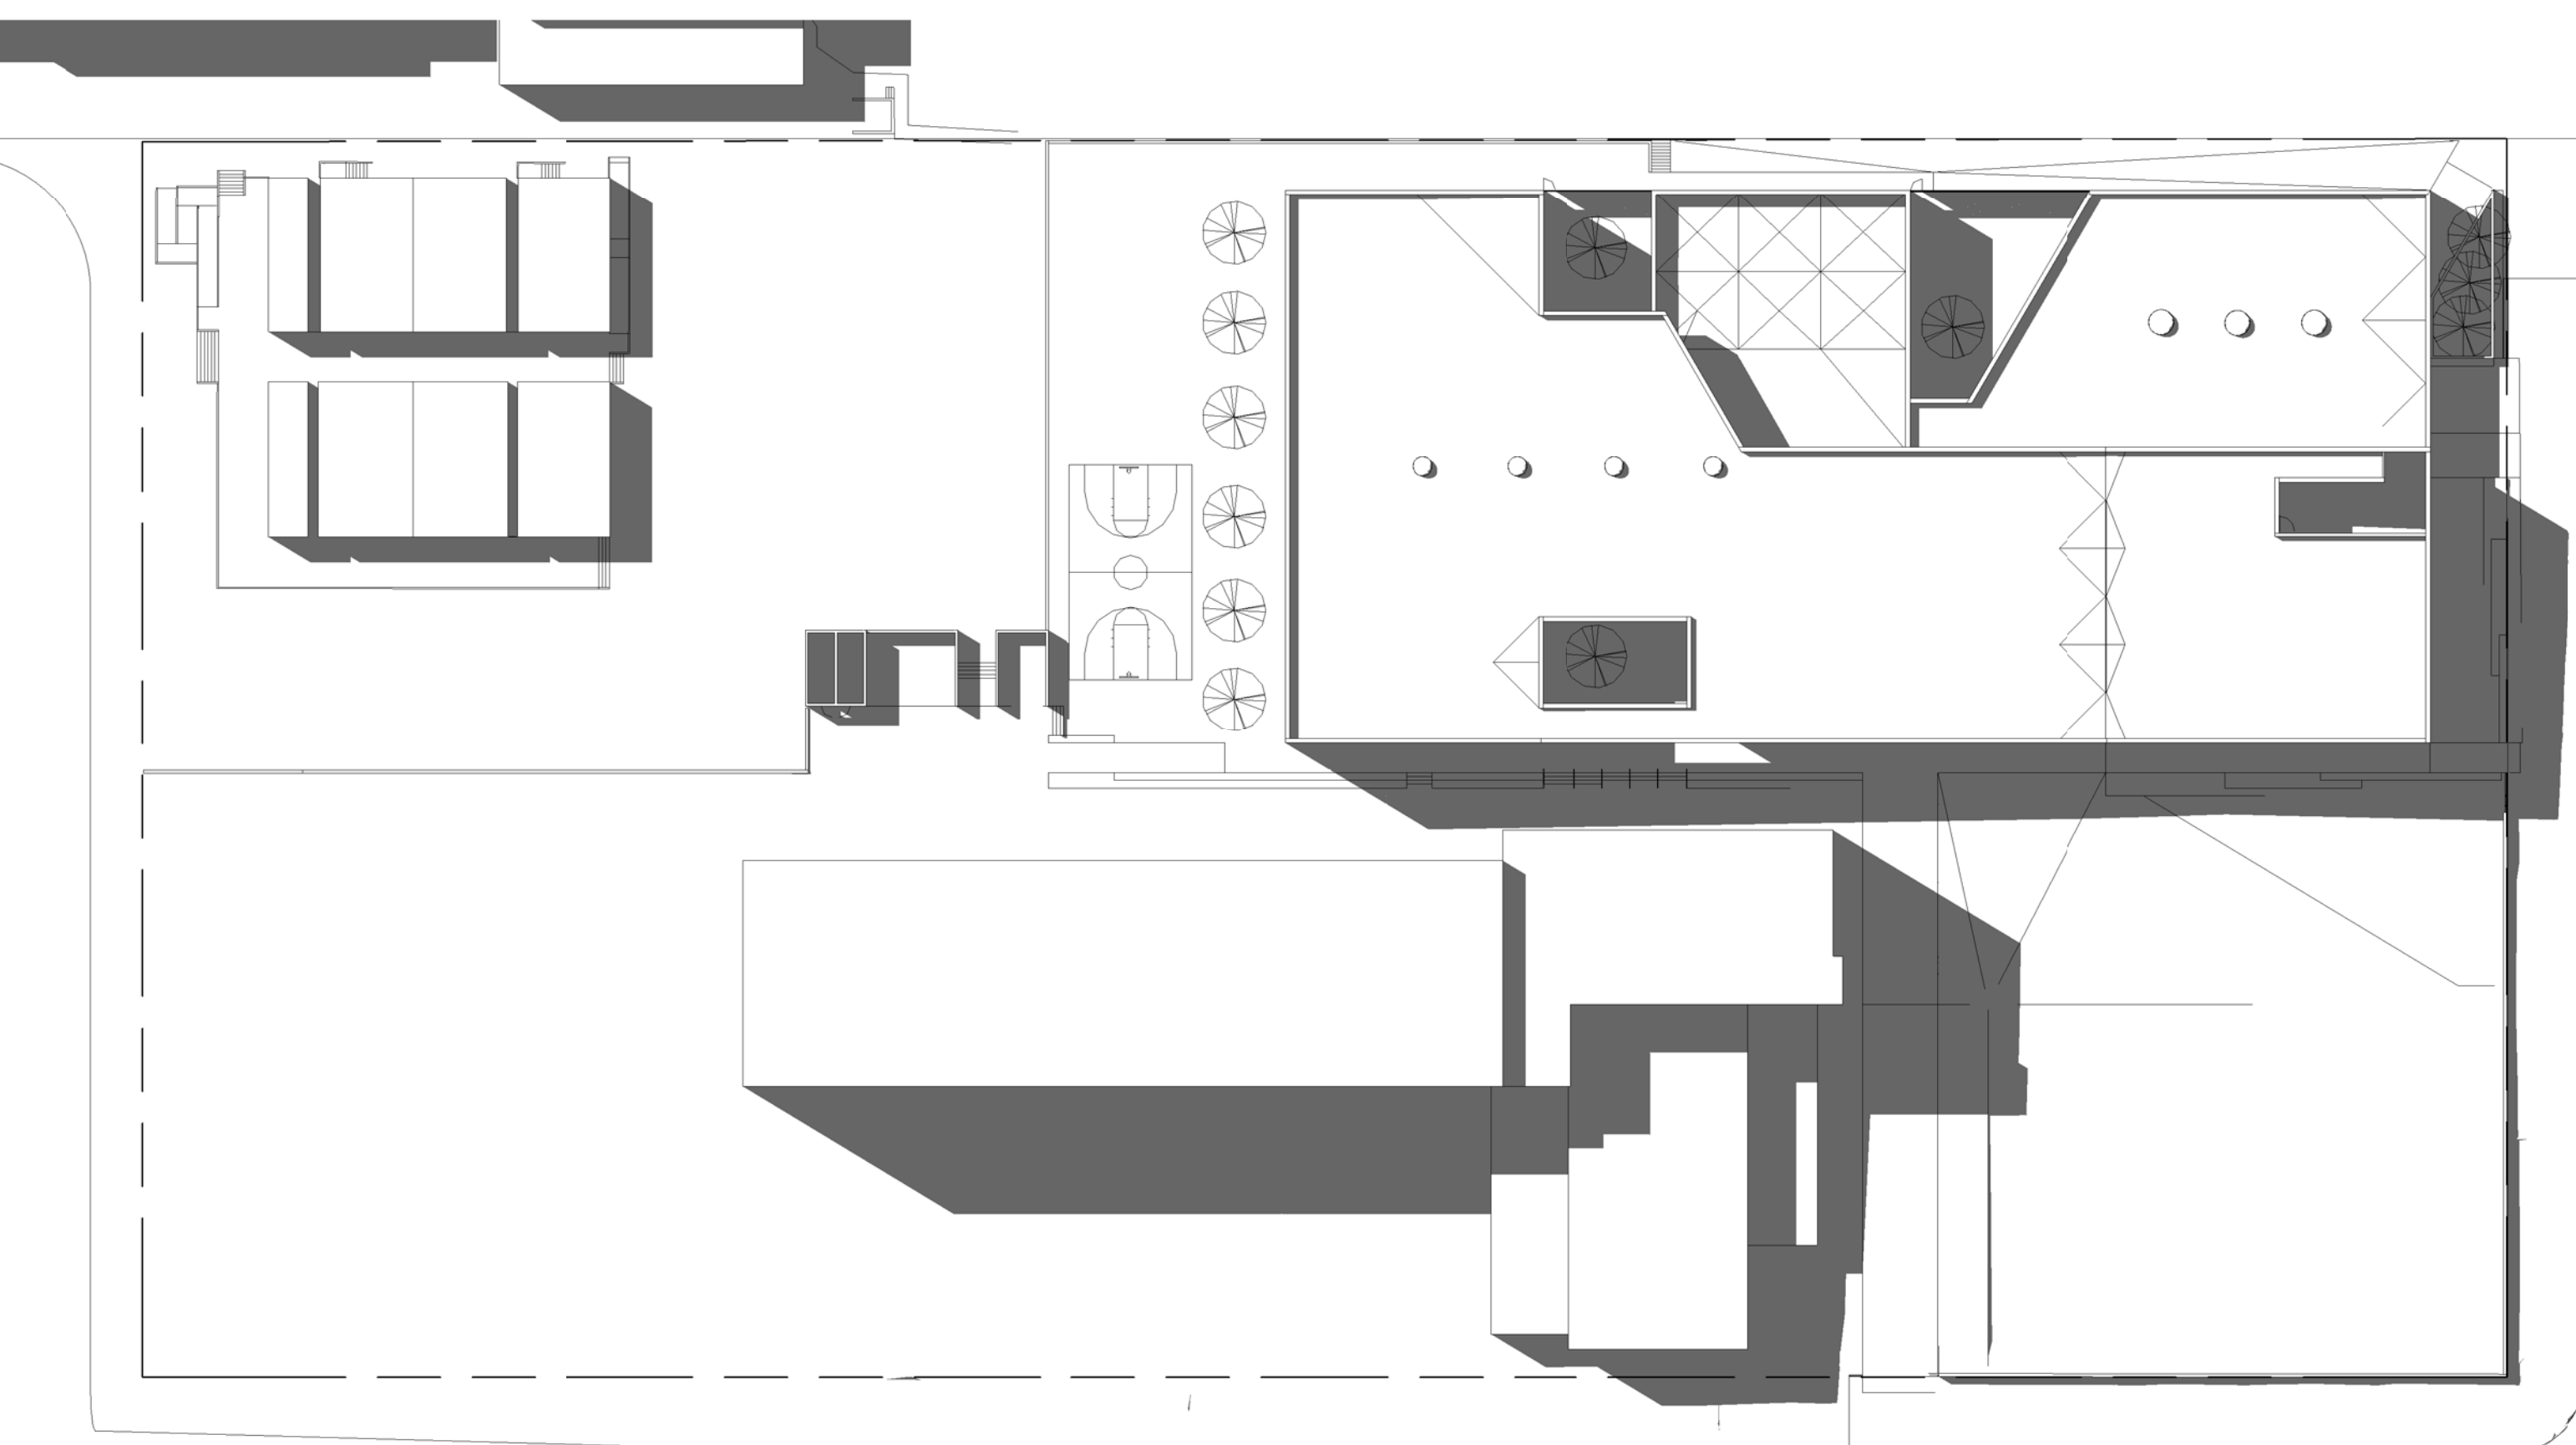

5 | Solar Study - Spring Equinox 3pm

A121 1:500

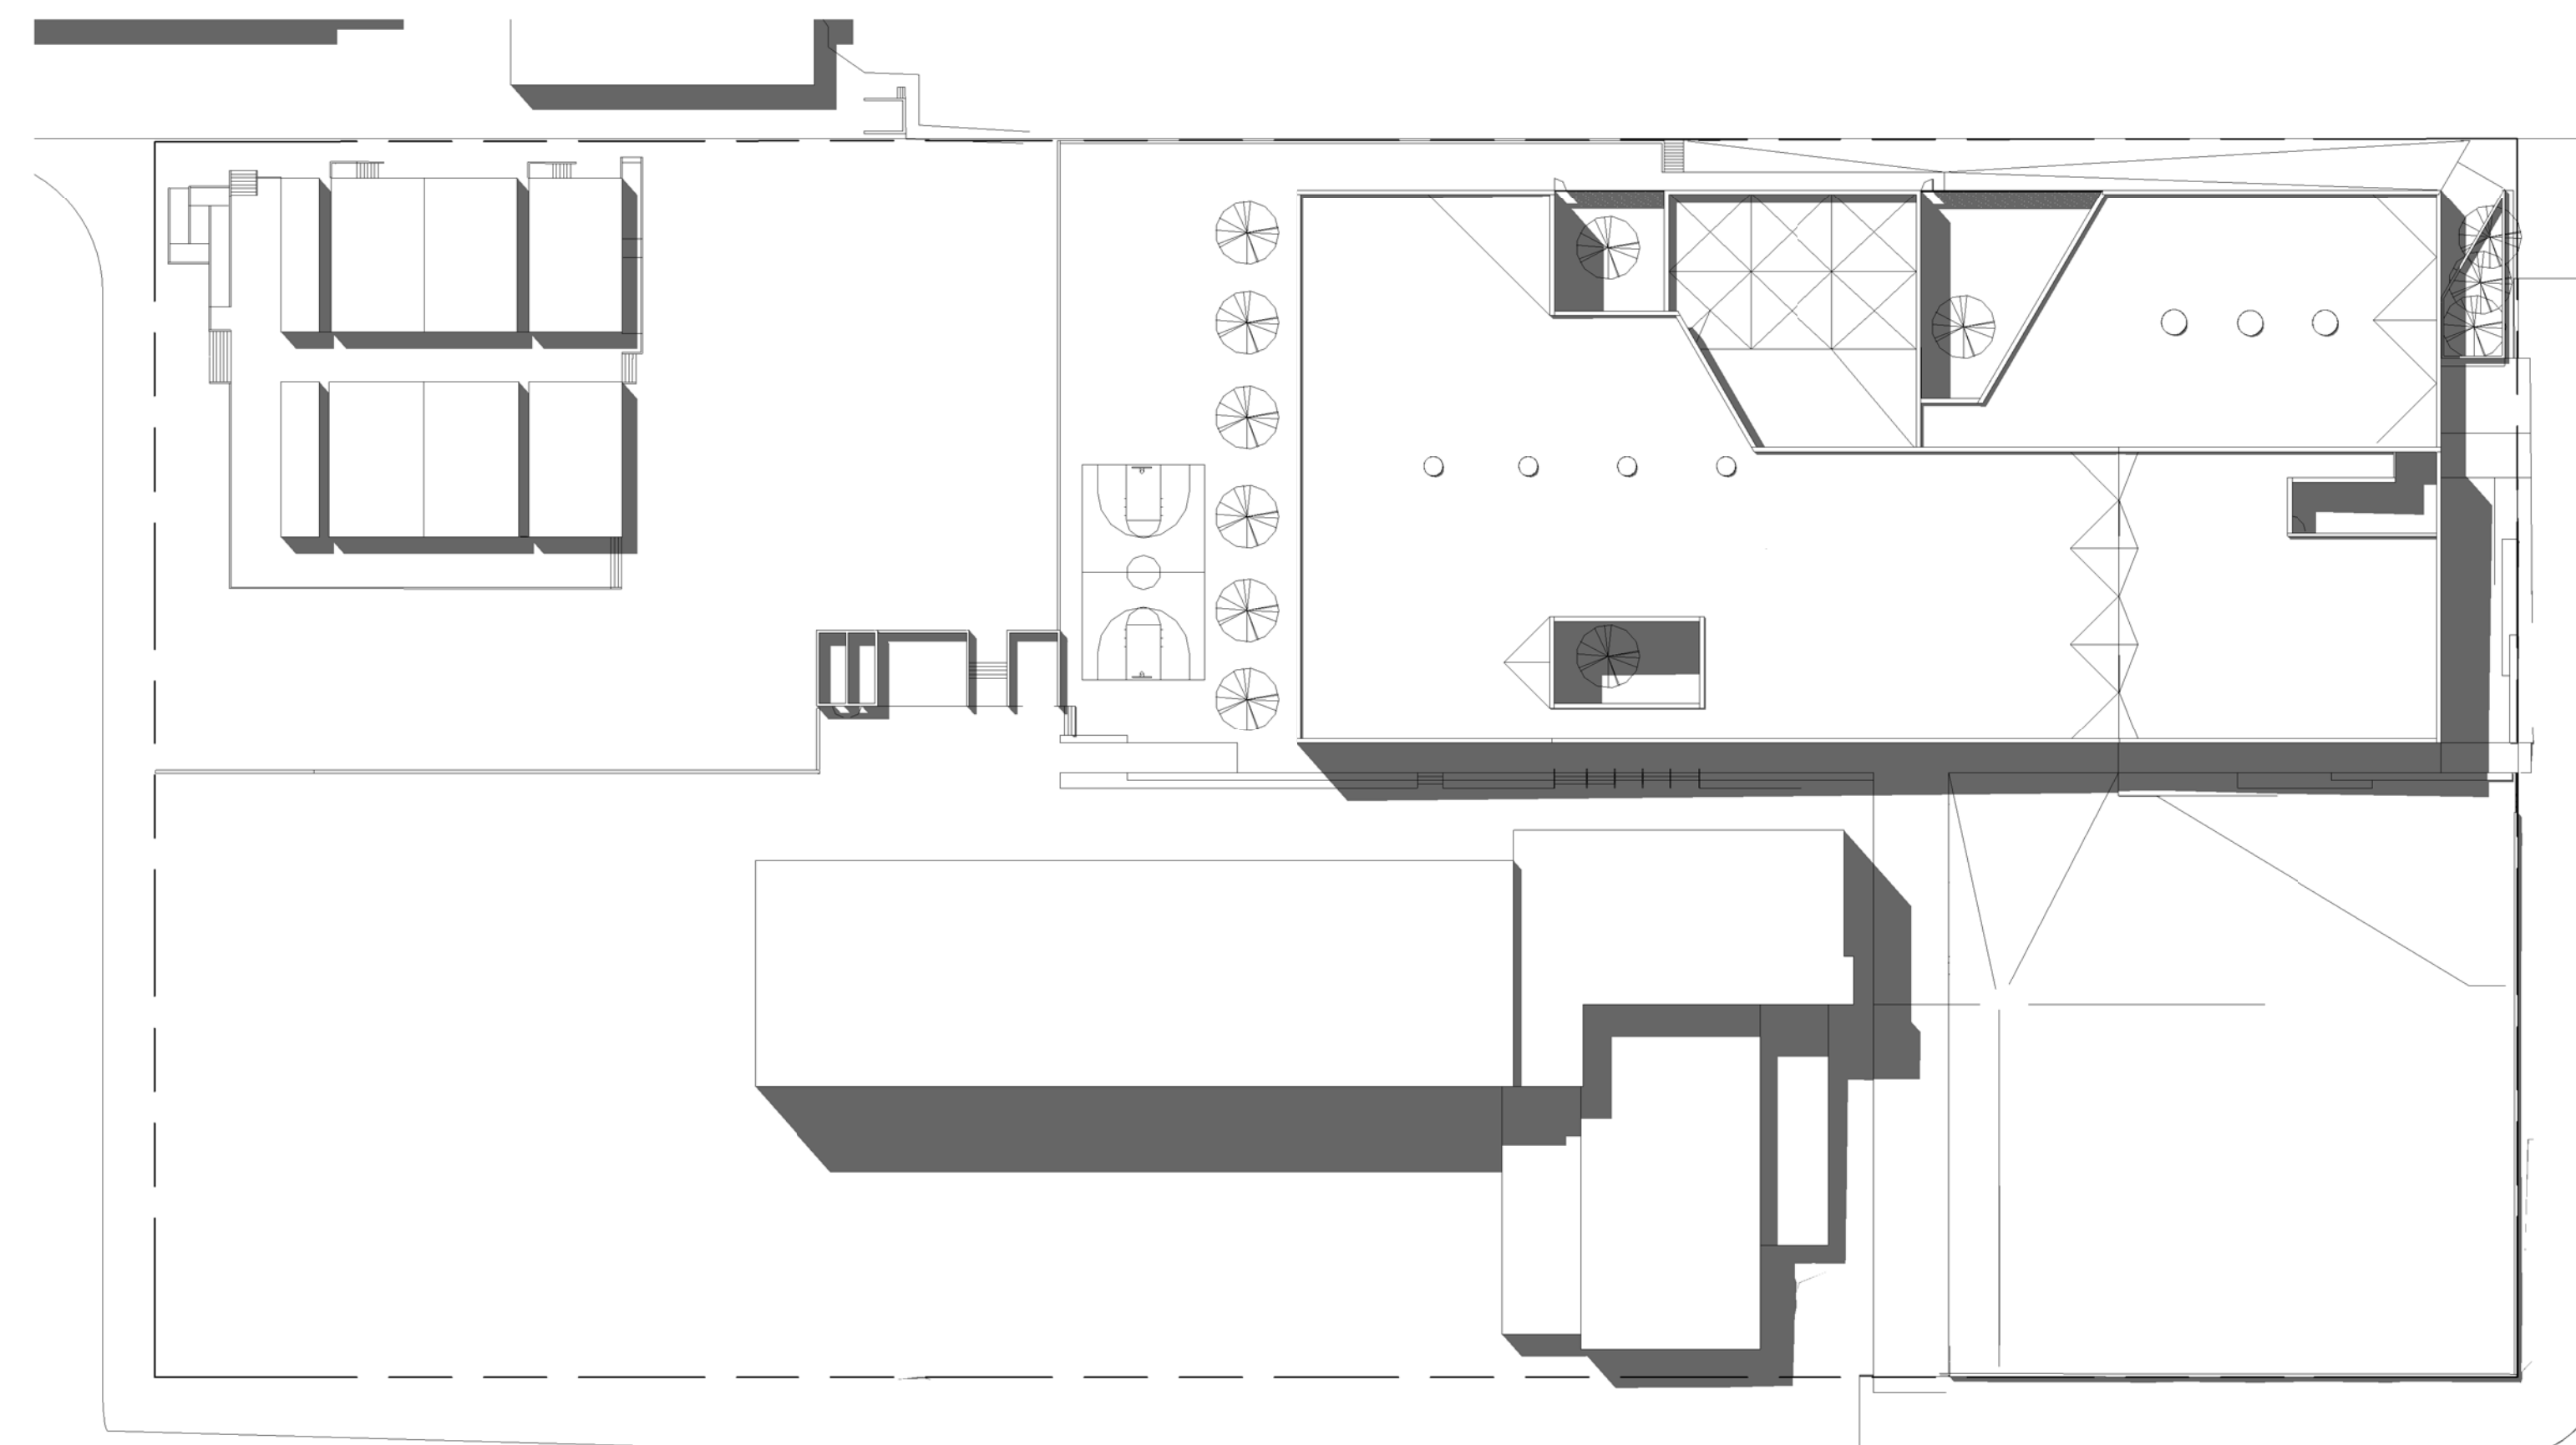

6 | Solar Study - Summer Solstice 3pm

A121 1:500

Revisions

No	Description	Date
01	Issued for Development Permit	18.02.15

Maple Grove Elementary
6199 Cypress Street
Vancouver Canada

Shadow Analysis

Date	18.02.15
Drawn By	AL
Checked By	DS
Scale	1:500
Job Number	1713