



CONTRACTOR SHALL CHECK ALL DIMENSIONS ON THE WORK AND REPORT ANY DISCREPANCY TO THE CONSULTANT BEFORE PROCEEDING. THIS DRAWING IS NOT TO BE USED FOR CONSTRUCTION UNTIL AUTHORIZED IN WRITING BY CONSULTANT.

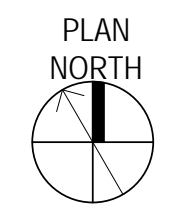

1 SE VIEW FROM ONTARIO ST.
SCALE: NTS

KEYPLAN

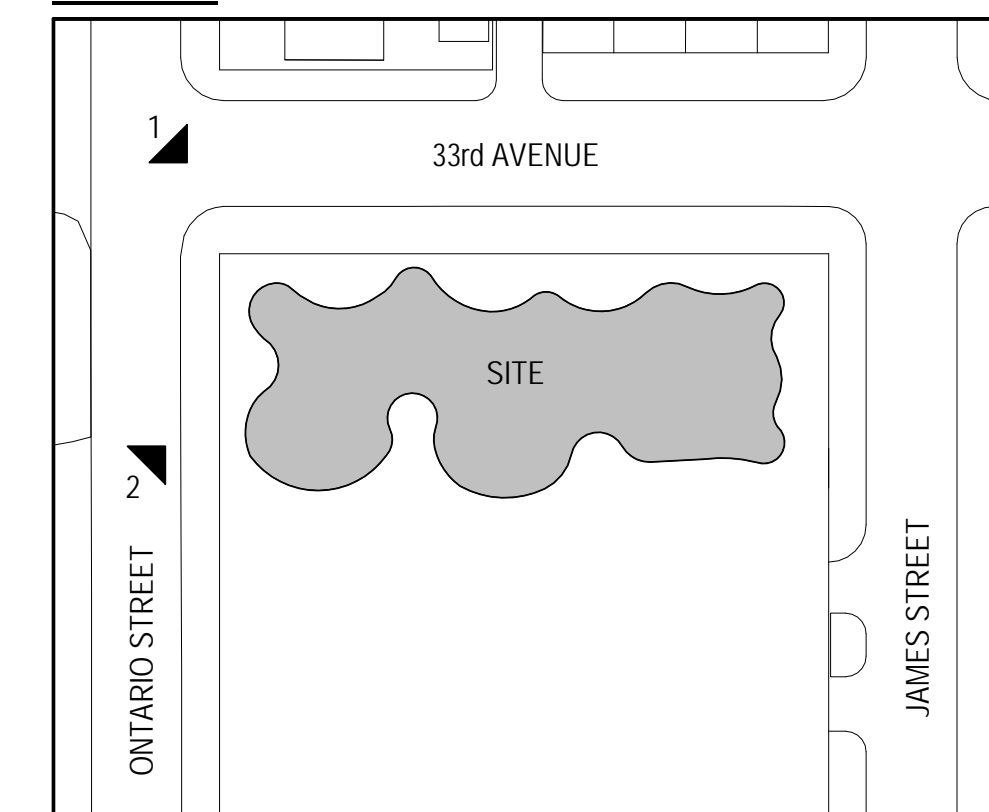

KEY PLAN

REVISION		
NO.	DATE	DESCRIPTION
1	11/2017	DRAFT DP SUBMISSION
2	11/15/2017	DP SUBMISSION

B+H Architects
400-1706 West 1st Avenue
Vancouver, BC, Canada V6J 0E4
T: 604.685.9913 F: 604.685.0694

SEAL:

OWNER:
HOLBORN PROPERTIES LTD.
4829 MAIN STREET
VANCOUVER, BC V5V3R9
PH: 604-598-2938 F: 604-688-8377

DESIGN ARCHITECT
MINISTRY OF DESIGN
A-33A, MENARA UOA BANGSAR,
5 JALAN BANGSAR UTAMA 1
59000 KUALA LUMPUR, MALAYSIA
PH: 603-2201-5222

STRUCTURAL ENGINEER:
BRYSON MARKULIN ZICKMANTEL
#700-609 WEST HASTINGS ST.
VANCOUVER, BC V6B4W4
PH: 604-685-9533 F: 604-685-9566

MECHANICAL ENGINEER:
WILLIAMS ENGINEERING
SUITE 280, 1130 WEST PENDER ST.
VANCOUVER, BC V6E4A4
PH: 604-689-1915

ELECTRICAL ENGINEER:
WILLIAMS ENGINEERING
SUITE 280, 1130 WEST PENDER ST.
VANCOUVER, BC V6E4A4
PH: 604-689-1915

ENERGY MODELLING:
WILLIAMS ENGINEERING
SUITE 280, 1130 WEST PENDER ST.
VANCOUVER, BC V6E4A4
PH: 604-689-1915

ARBORIST CONSULTANT
ARBORTECH CONSULTING
12051 HORSESHOE WAY #145
RICHMOND, BC V7A4V4
PH: 604-275-3484

TRAFFIC CONSULTANT:
BUNT & ASSOCIATES
1050 W PENDER ST. #1550
Vancouver, BC V6E3S7
T: 604-685-6427

LANDSCAPE ARCHITECT:
PFS Studio
1777 W 3rd Ave
Vancouver, BC V6J 1K7
T: 604-736-5168

CIVIL ENGINEER:
R.F. BINNIE & ASSOCIATES LTD.
#205-4946 CANADA WAY
BURNABY, BC V5G4H7
T: 604-420-1721

BUILDING ENVELOPE CONSULTANT:
AQUA COAST ENGINEERING
#201-5155 LADNER TRUNK ROAD
DELTA, BC V4K1W4
T: 604-946-9910

LEED PM:
KANE CONSULTING
1353B PEMBERTON AVE.
NORTH VANCOUVER, BC V7P2R6
T: 604-924-0094

CODE CONSULTANT:
Thorson McAuley
116-119 W Pender St.
Vancouver, BC V6B1S5
T: 778-834-6569

PROJECT:

**LITTLE MOUNTAIN
PRESENTATION CENTRE**

155 EAST 37TH AVENUE, VANCOUVER, BC

SHEET CONTENTS:

COLOUR PERSPECTIVE RENDERINGS

PROJECT NUMBER:

1714086

DRAWING SCALE:

As Indicated

DRAWN BY: CHECKED BY: DATE:

Author Checker 11/14/17

SHEET NO. REV:

A005 2



2 NE VIEW FROM ONTARIO ST.
SCALE: NTS