




**PROPOSED**  
**LEFT (NORTH) ELEVATION**  
 SCALE: 1/4" = 1'-0"

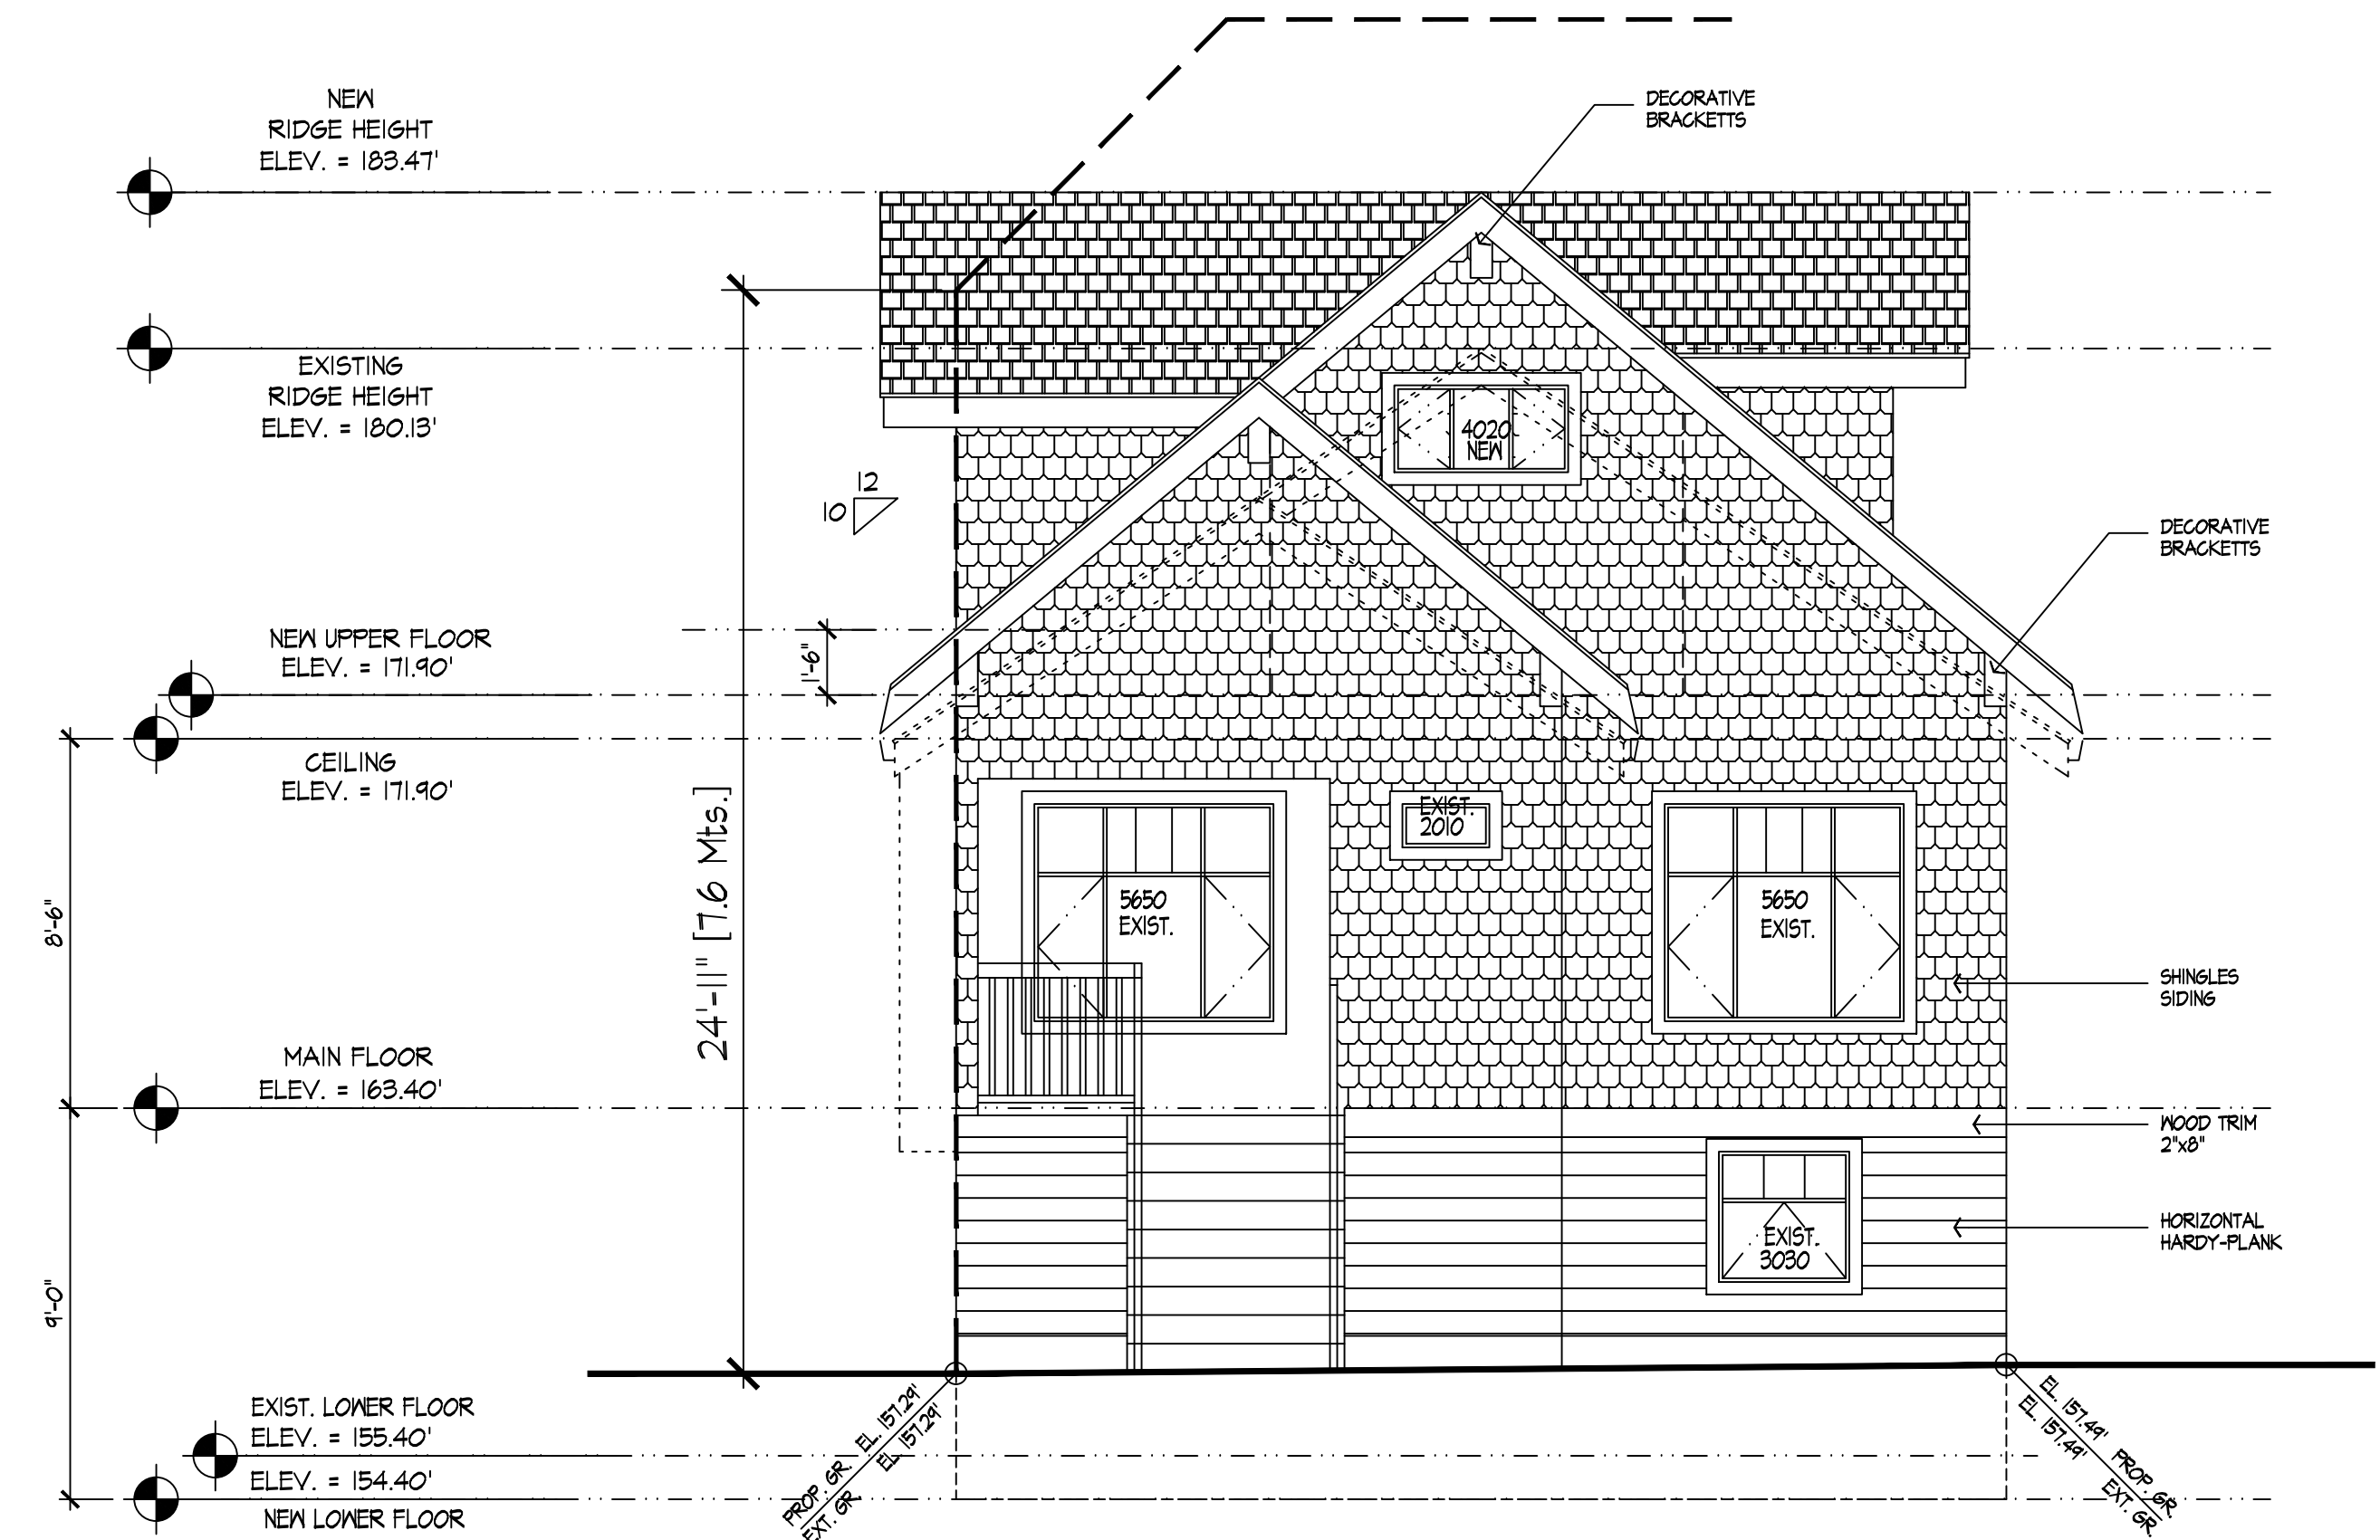

**PROPOSED**  
**FRONT (WEST) ELEVATION**  
 SCALE: 1/4" = 1'-0"

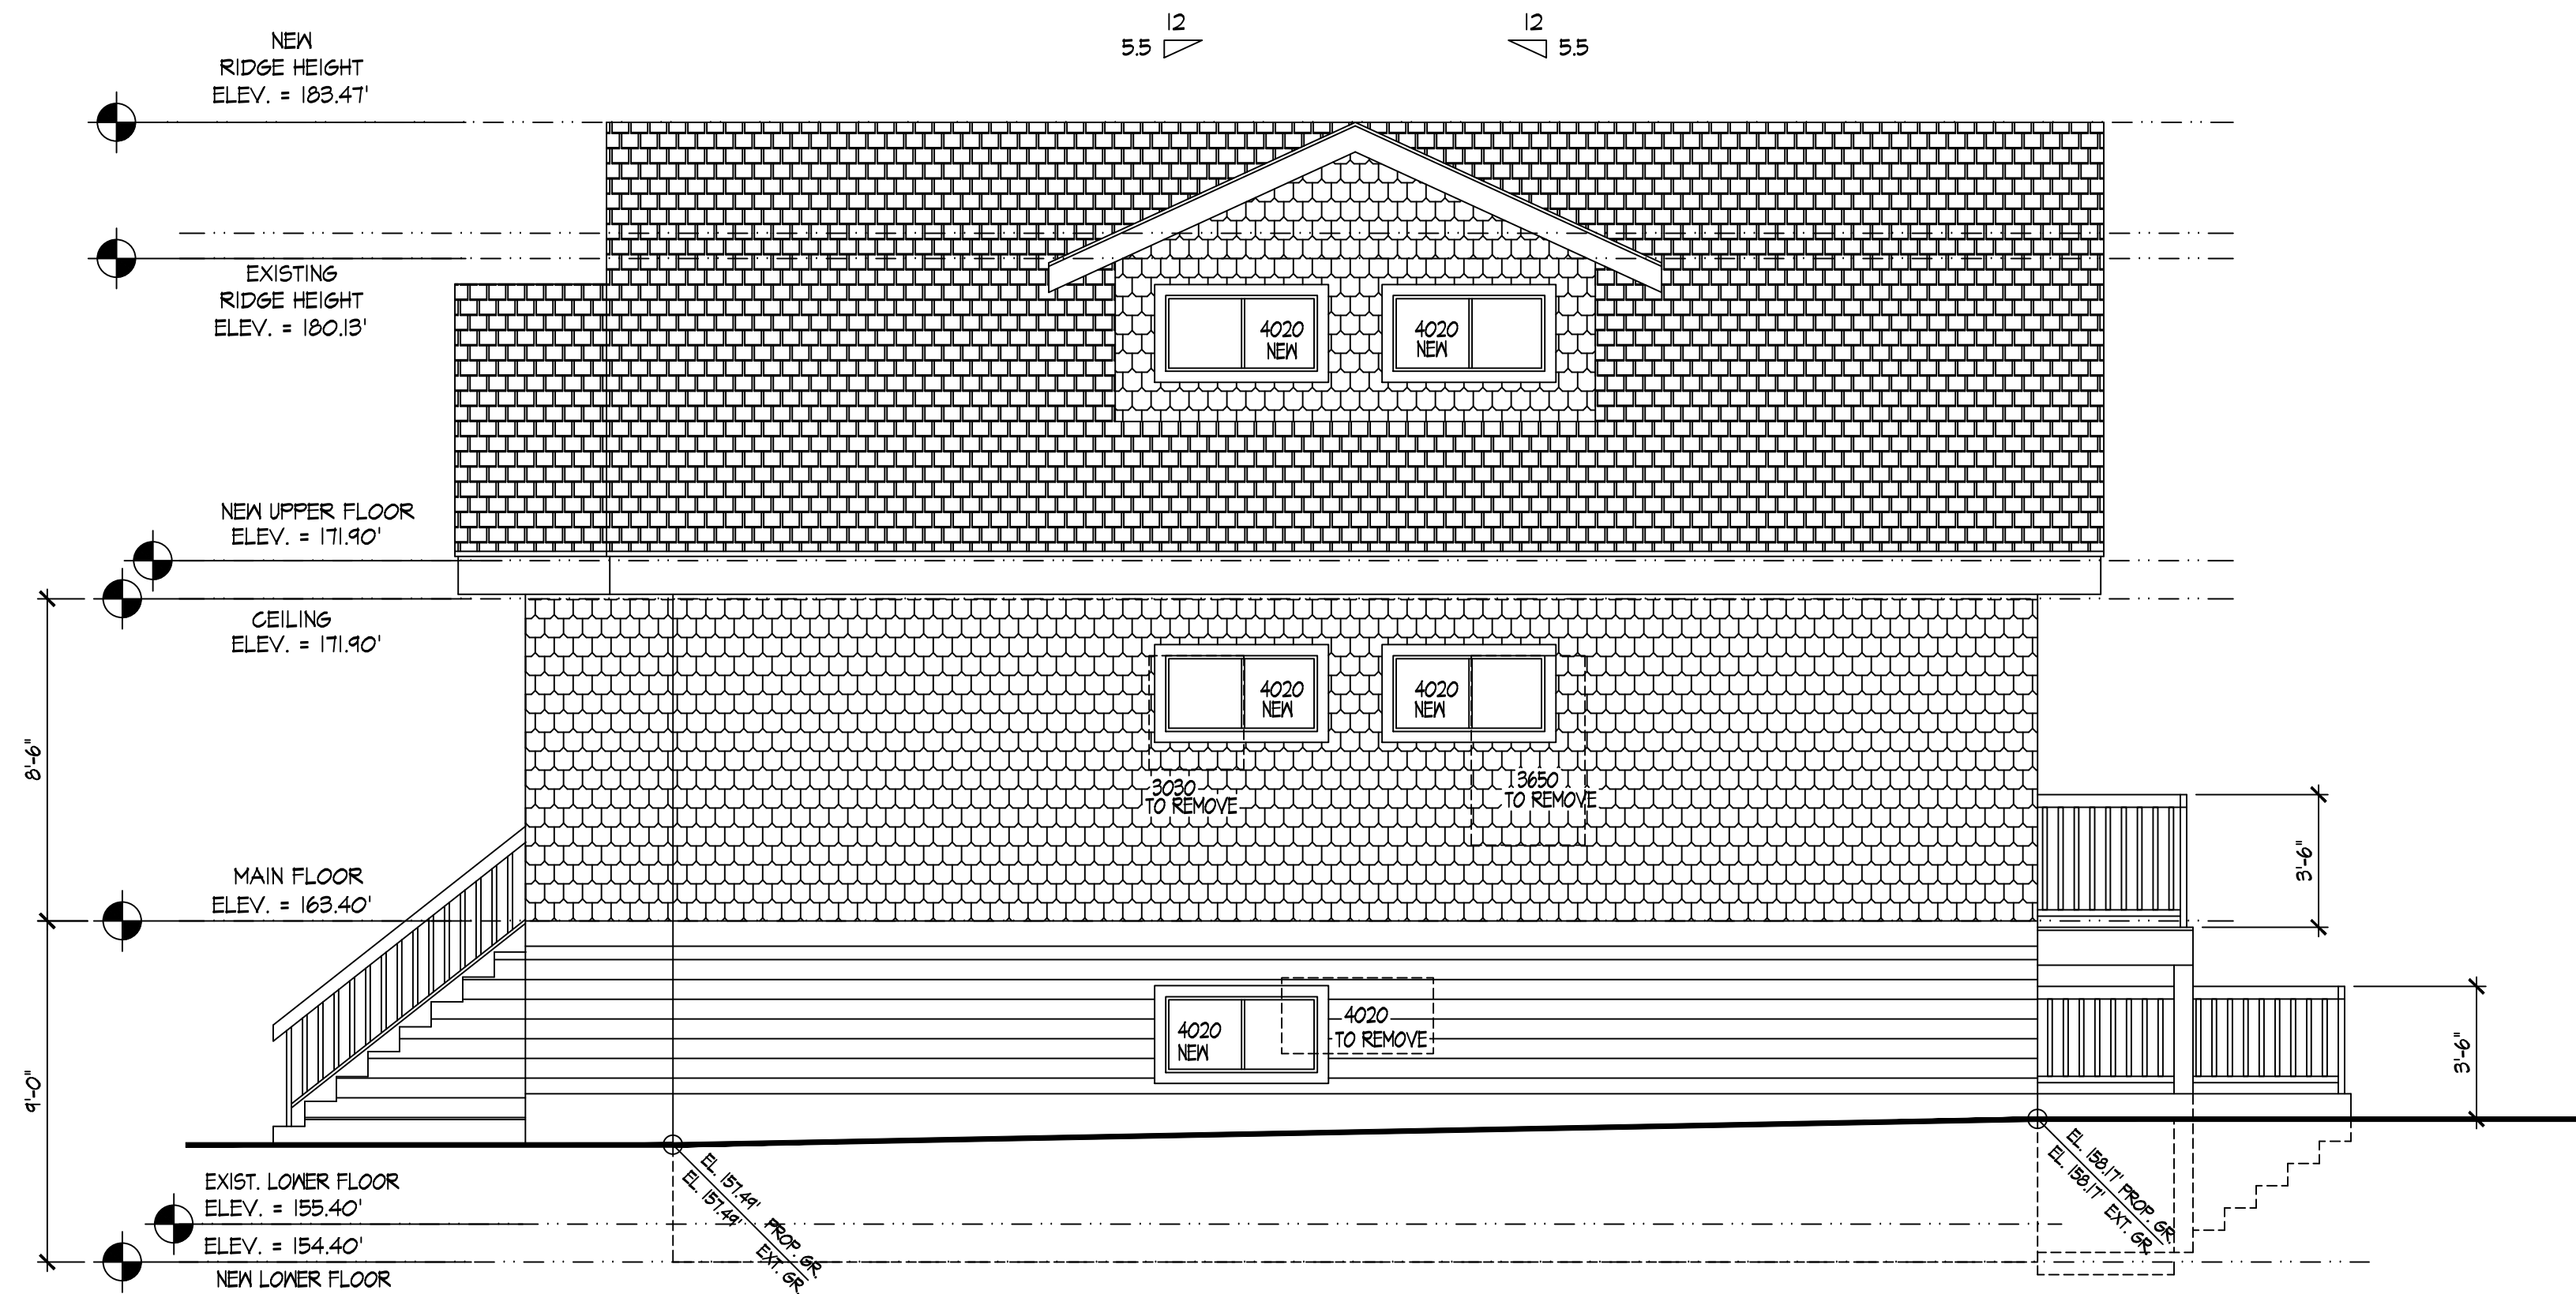

**PROPOSED**  
**RIGHT (SOUTH) ELEVATION**  
 SCALE: 1/4" = 1'-0"

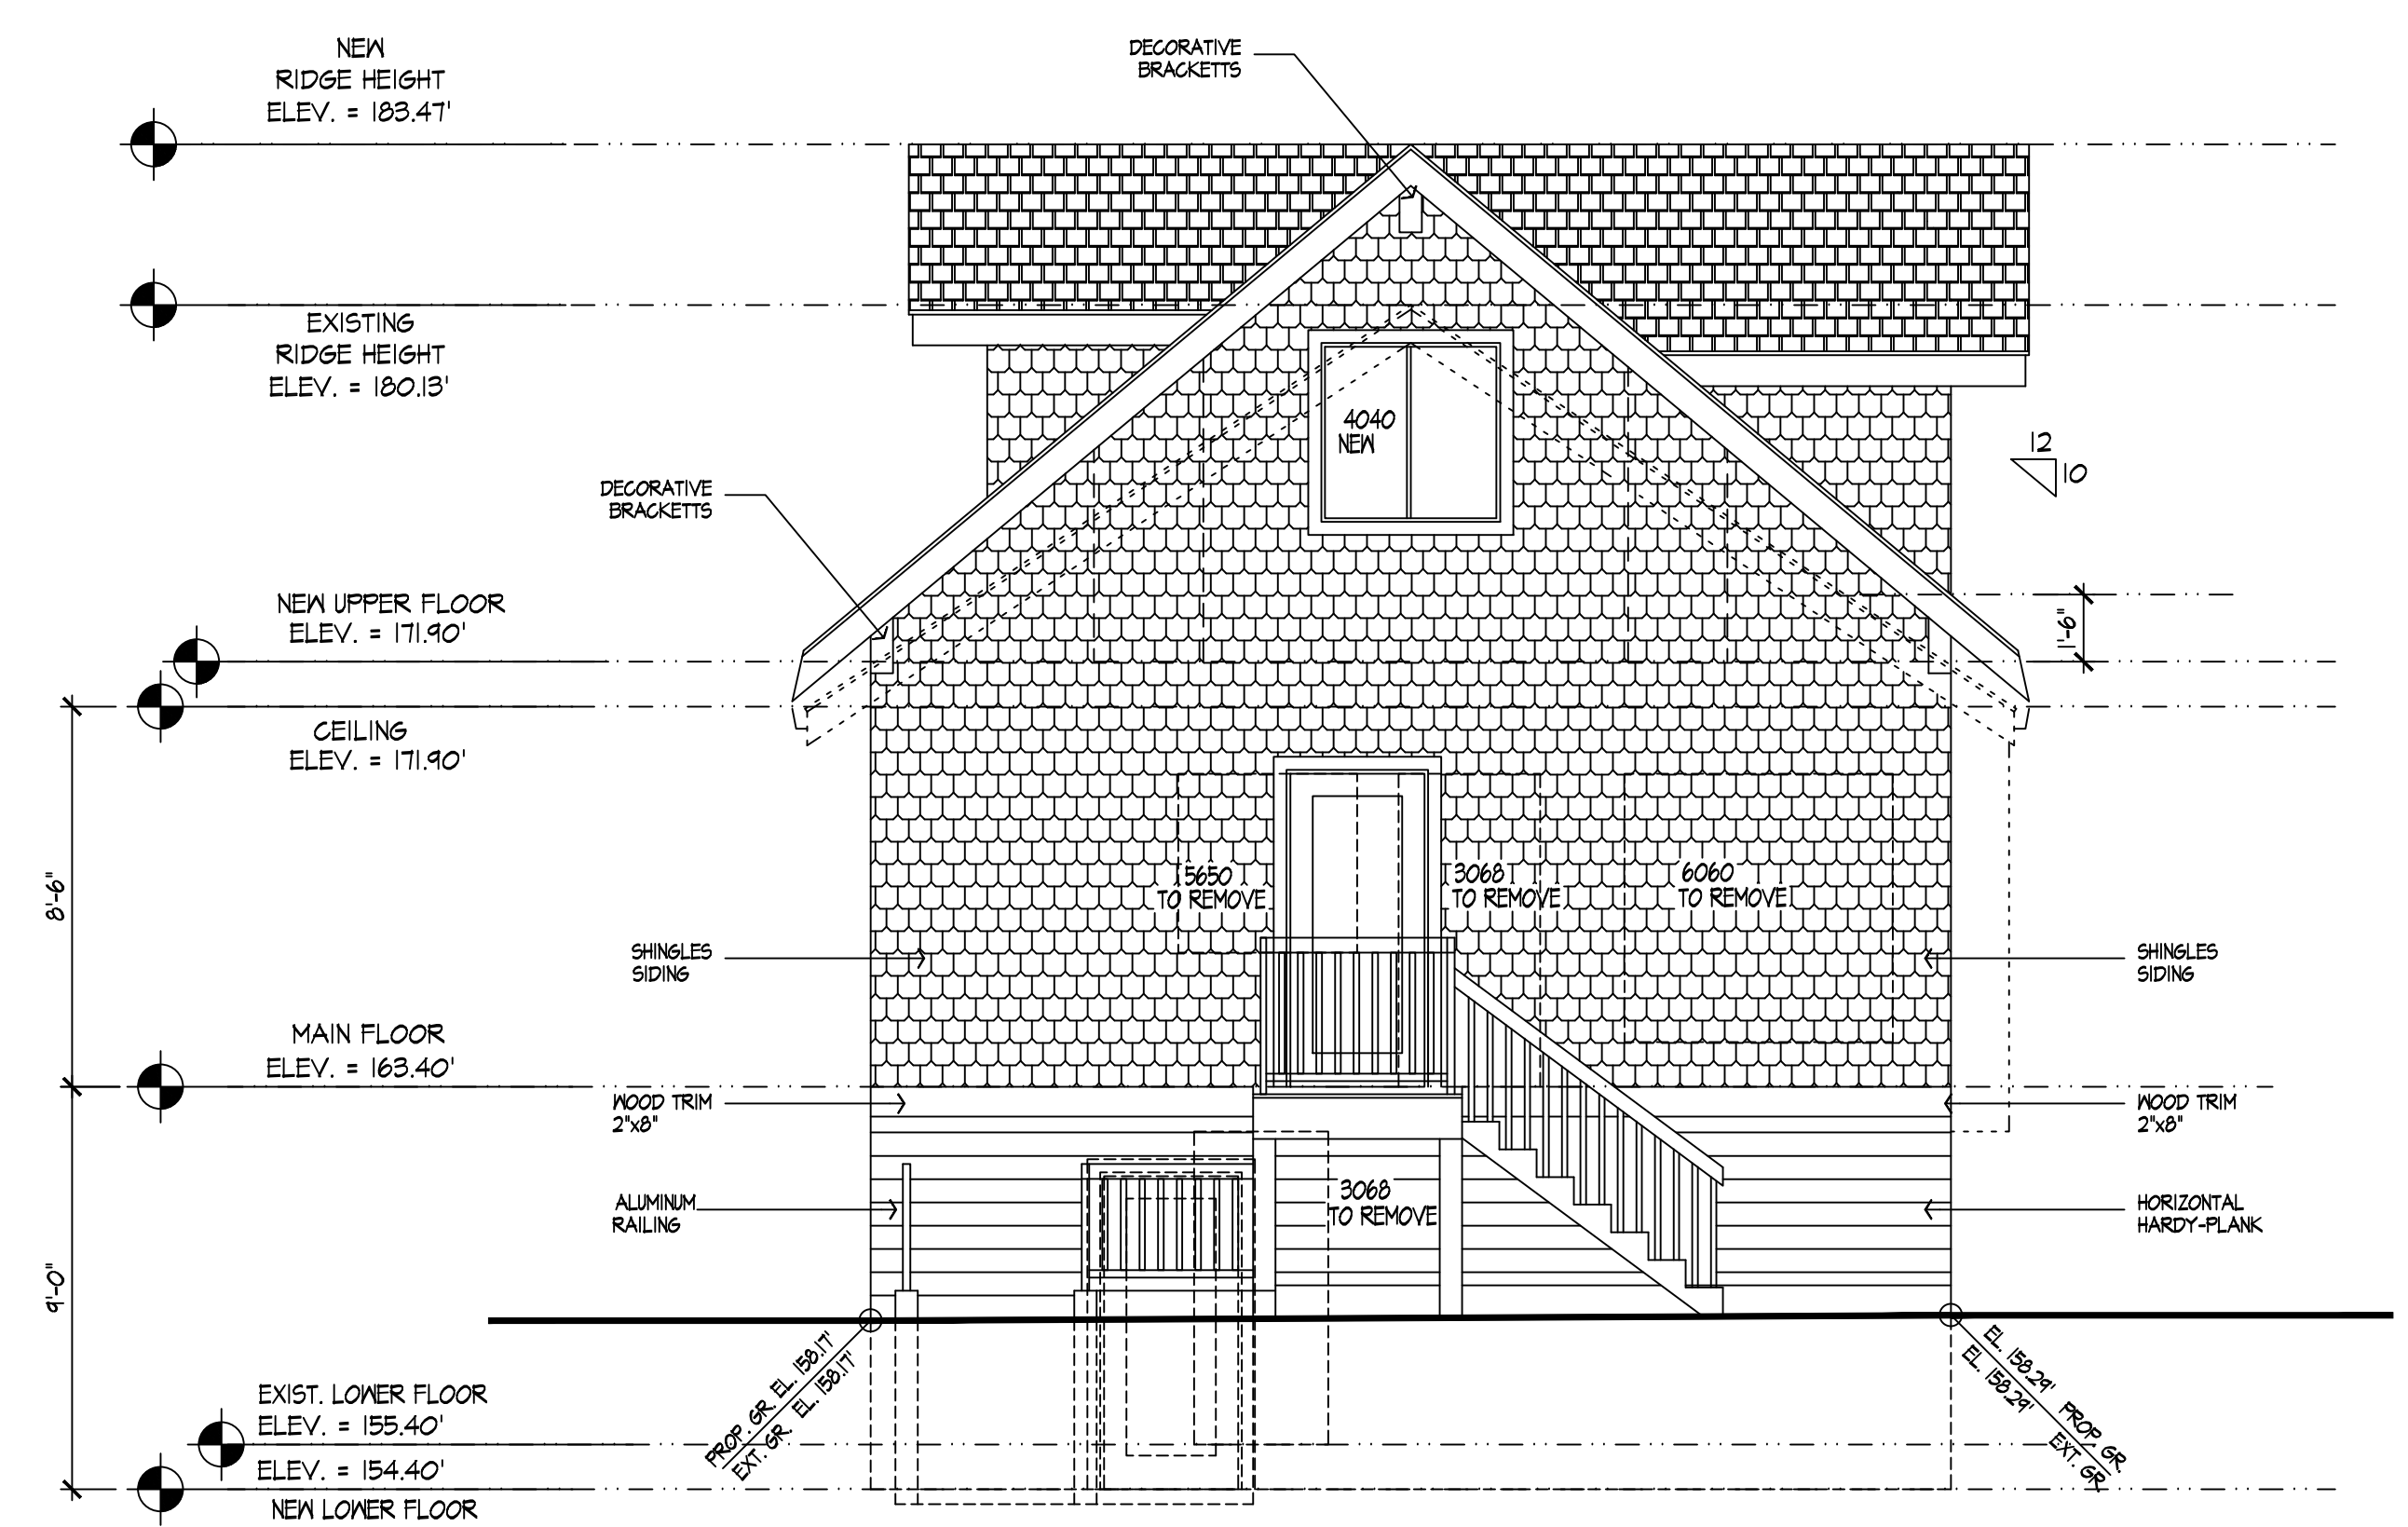

**PROPOSED**  
**REAR (EAST) ELEVATION**  
 SCALE: 1/4" = 1'-0"

**I, N. K. Varshney, P.Eng.**  
 undertake the responsibility to design the  
 structure at the later date.

