



EAST 19th AVENUE

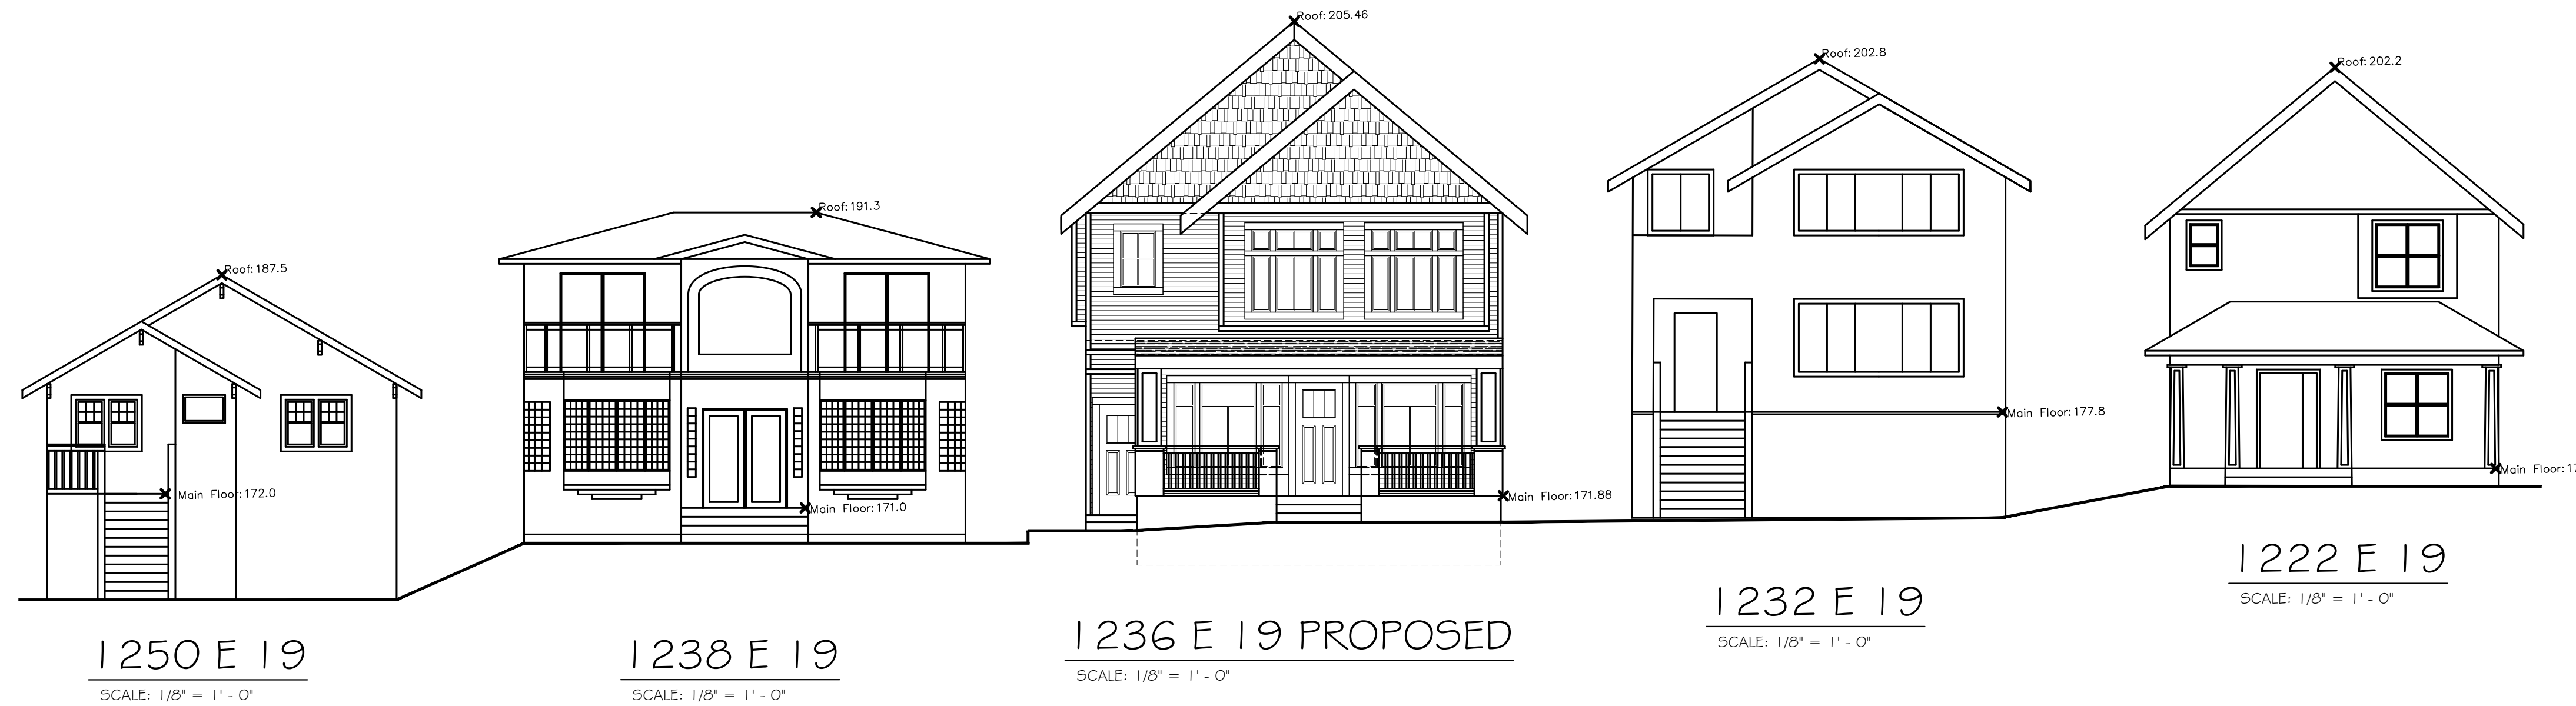

**PROPOSED DUPLEX ON
1236 E 19TH AVE
VANCOUVER BC**



Raj Home Design
6025 Fraser Street
Vancouver, B.C. V5H 2T6
www.rajhomedesign.com

Copyright Reserved. All drawings contents here of are property of Raj Home Design and can not be replicated without their knowledge and written consent. Disclaimer: It is the responsibility of the contractor to check and compare the dimensions and elevations prior to commencement of work and to report any omission or discrepancies to the Designer.

DESIGNER	B SINGH
PHONE NO.	604 441 1910
ISSUE DATE	04/04/19
SCALE	AS NOTED
APPROVED BY	B SINGH
CHECKED BY	B SINGH
DRAWN BY	RAJ
REV. NUMBER	

DRAWING NAME:
STREETSCAPE

DRAWING NO.
A6