




AD-01 WINDOW HEAD (FIBRE CEMENT SIDING)
A5.00 SCALE: 6" = 1'-0"

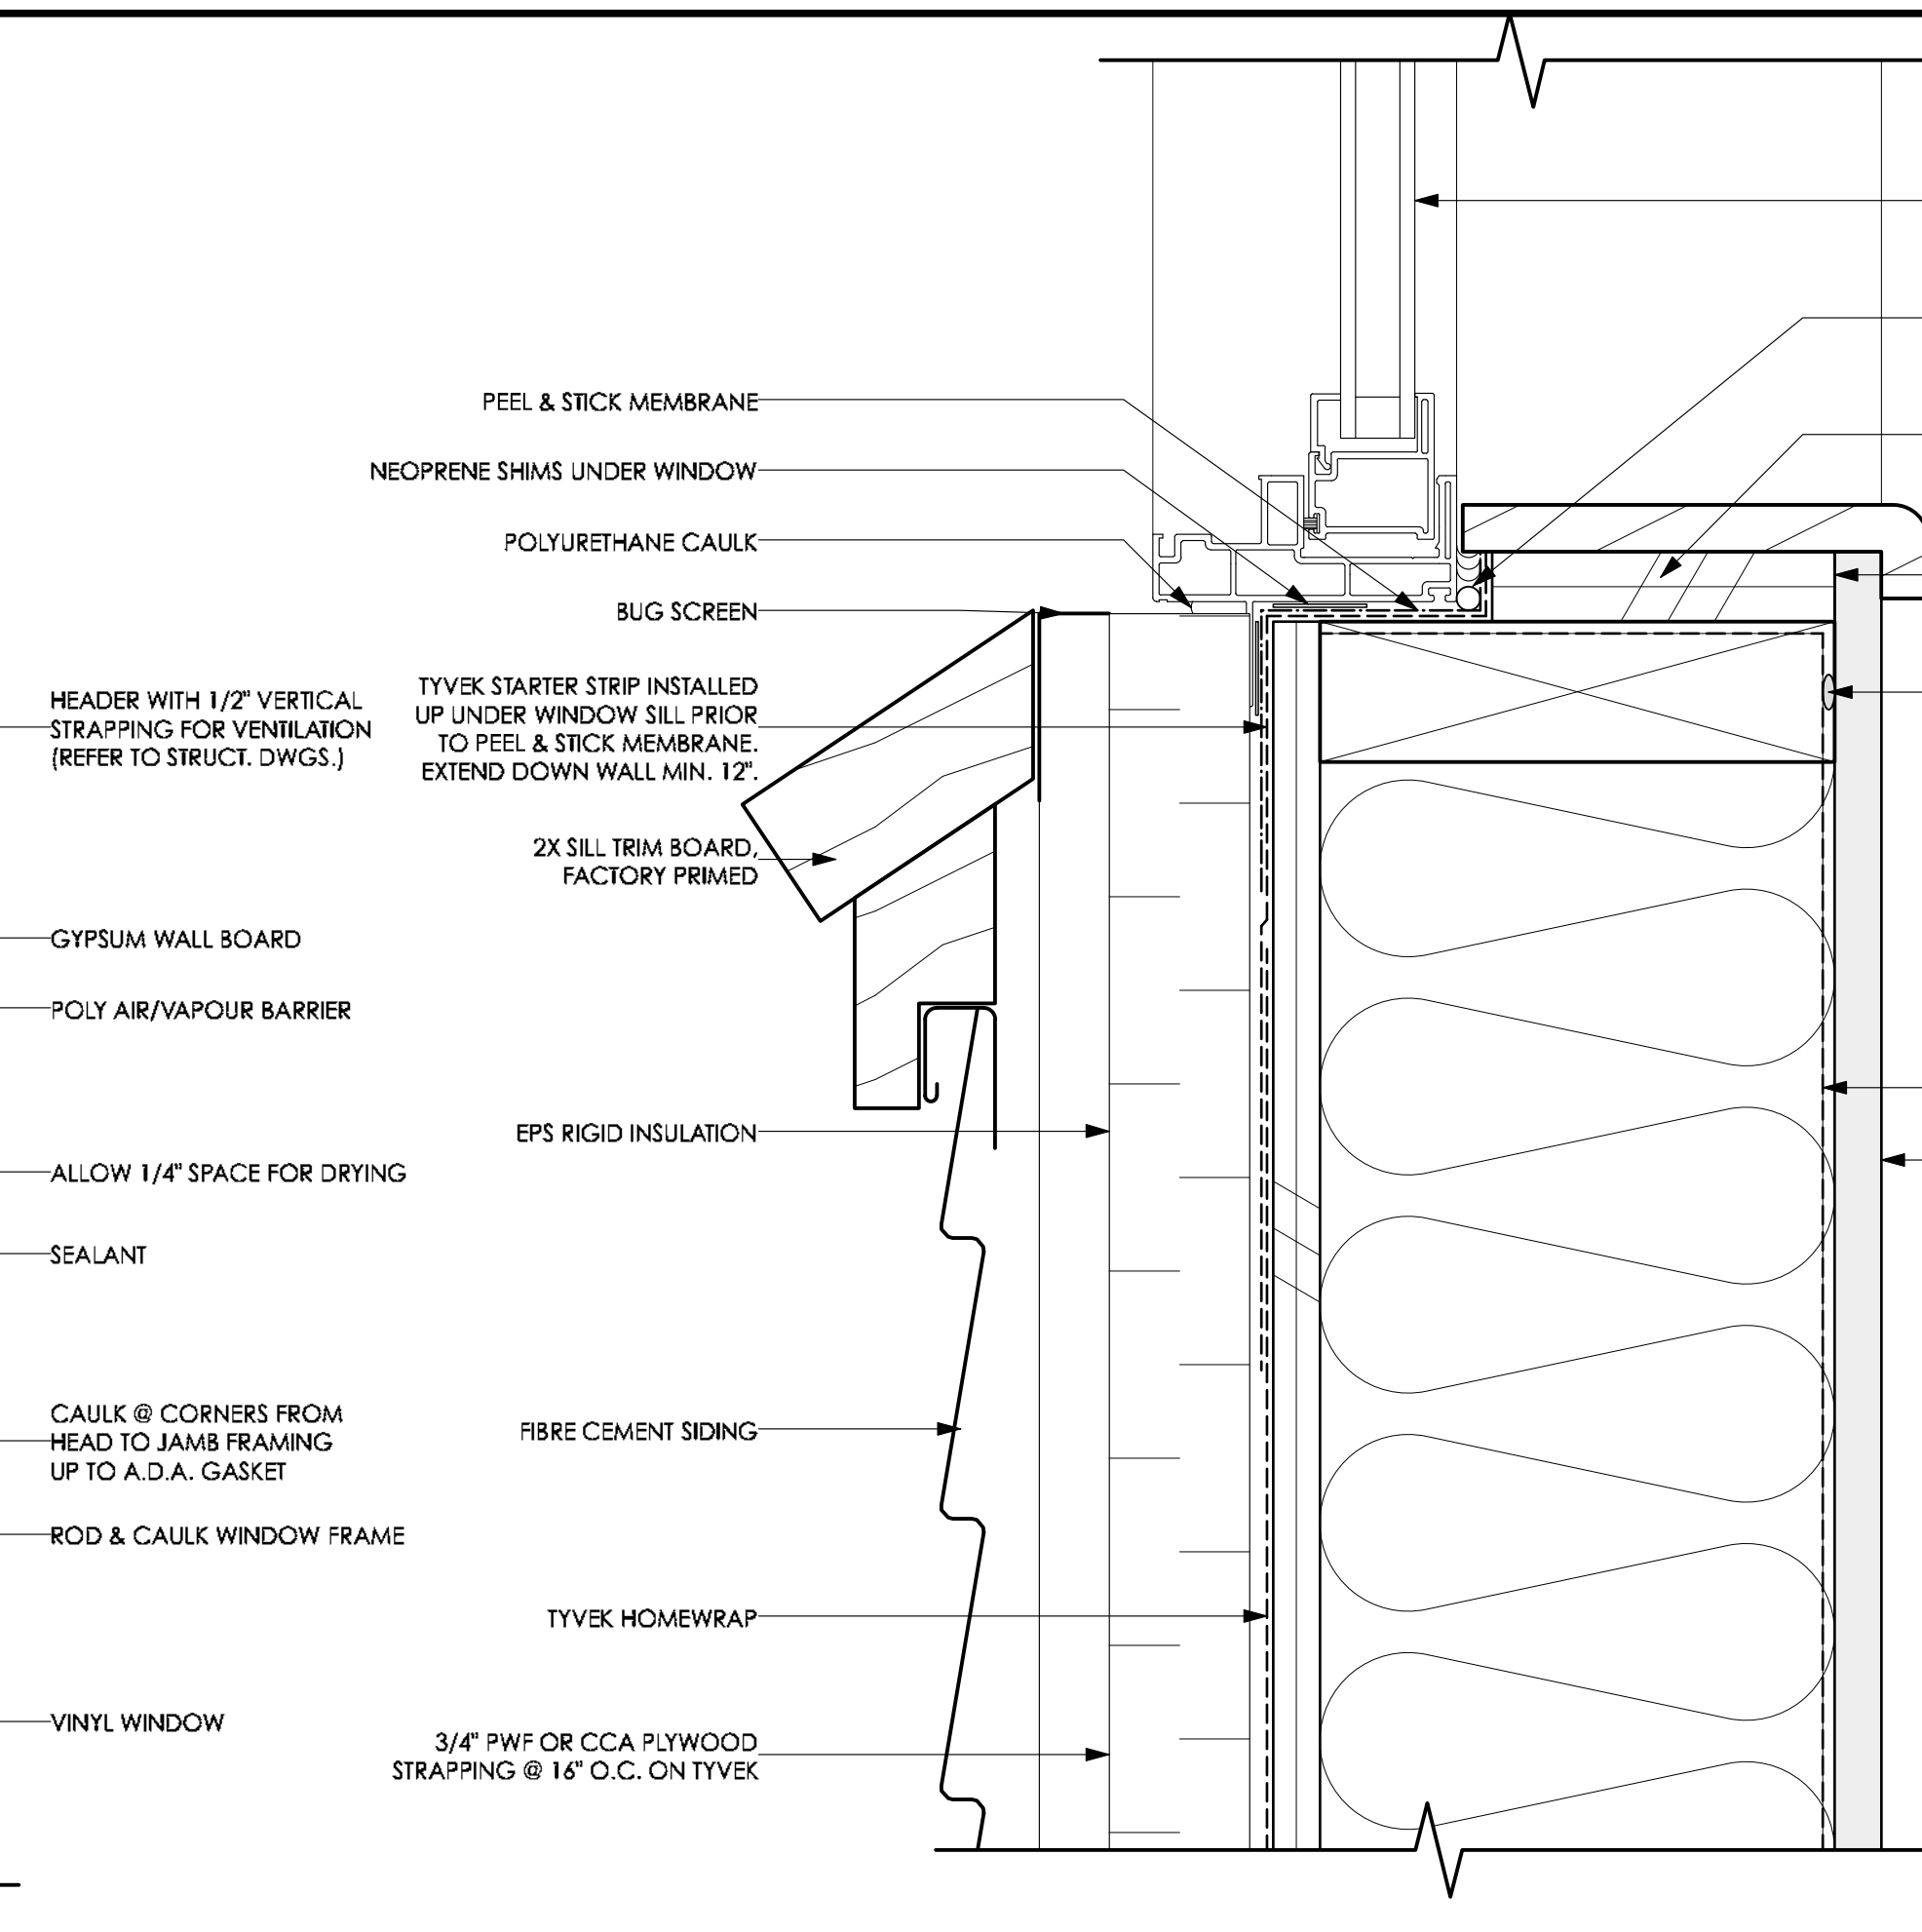


AD-02 WINDOW SILL (FIBRE CEMENT SIDING)
A5.00 SCALE: 6" = 1'-0"

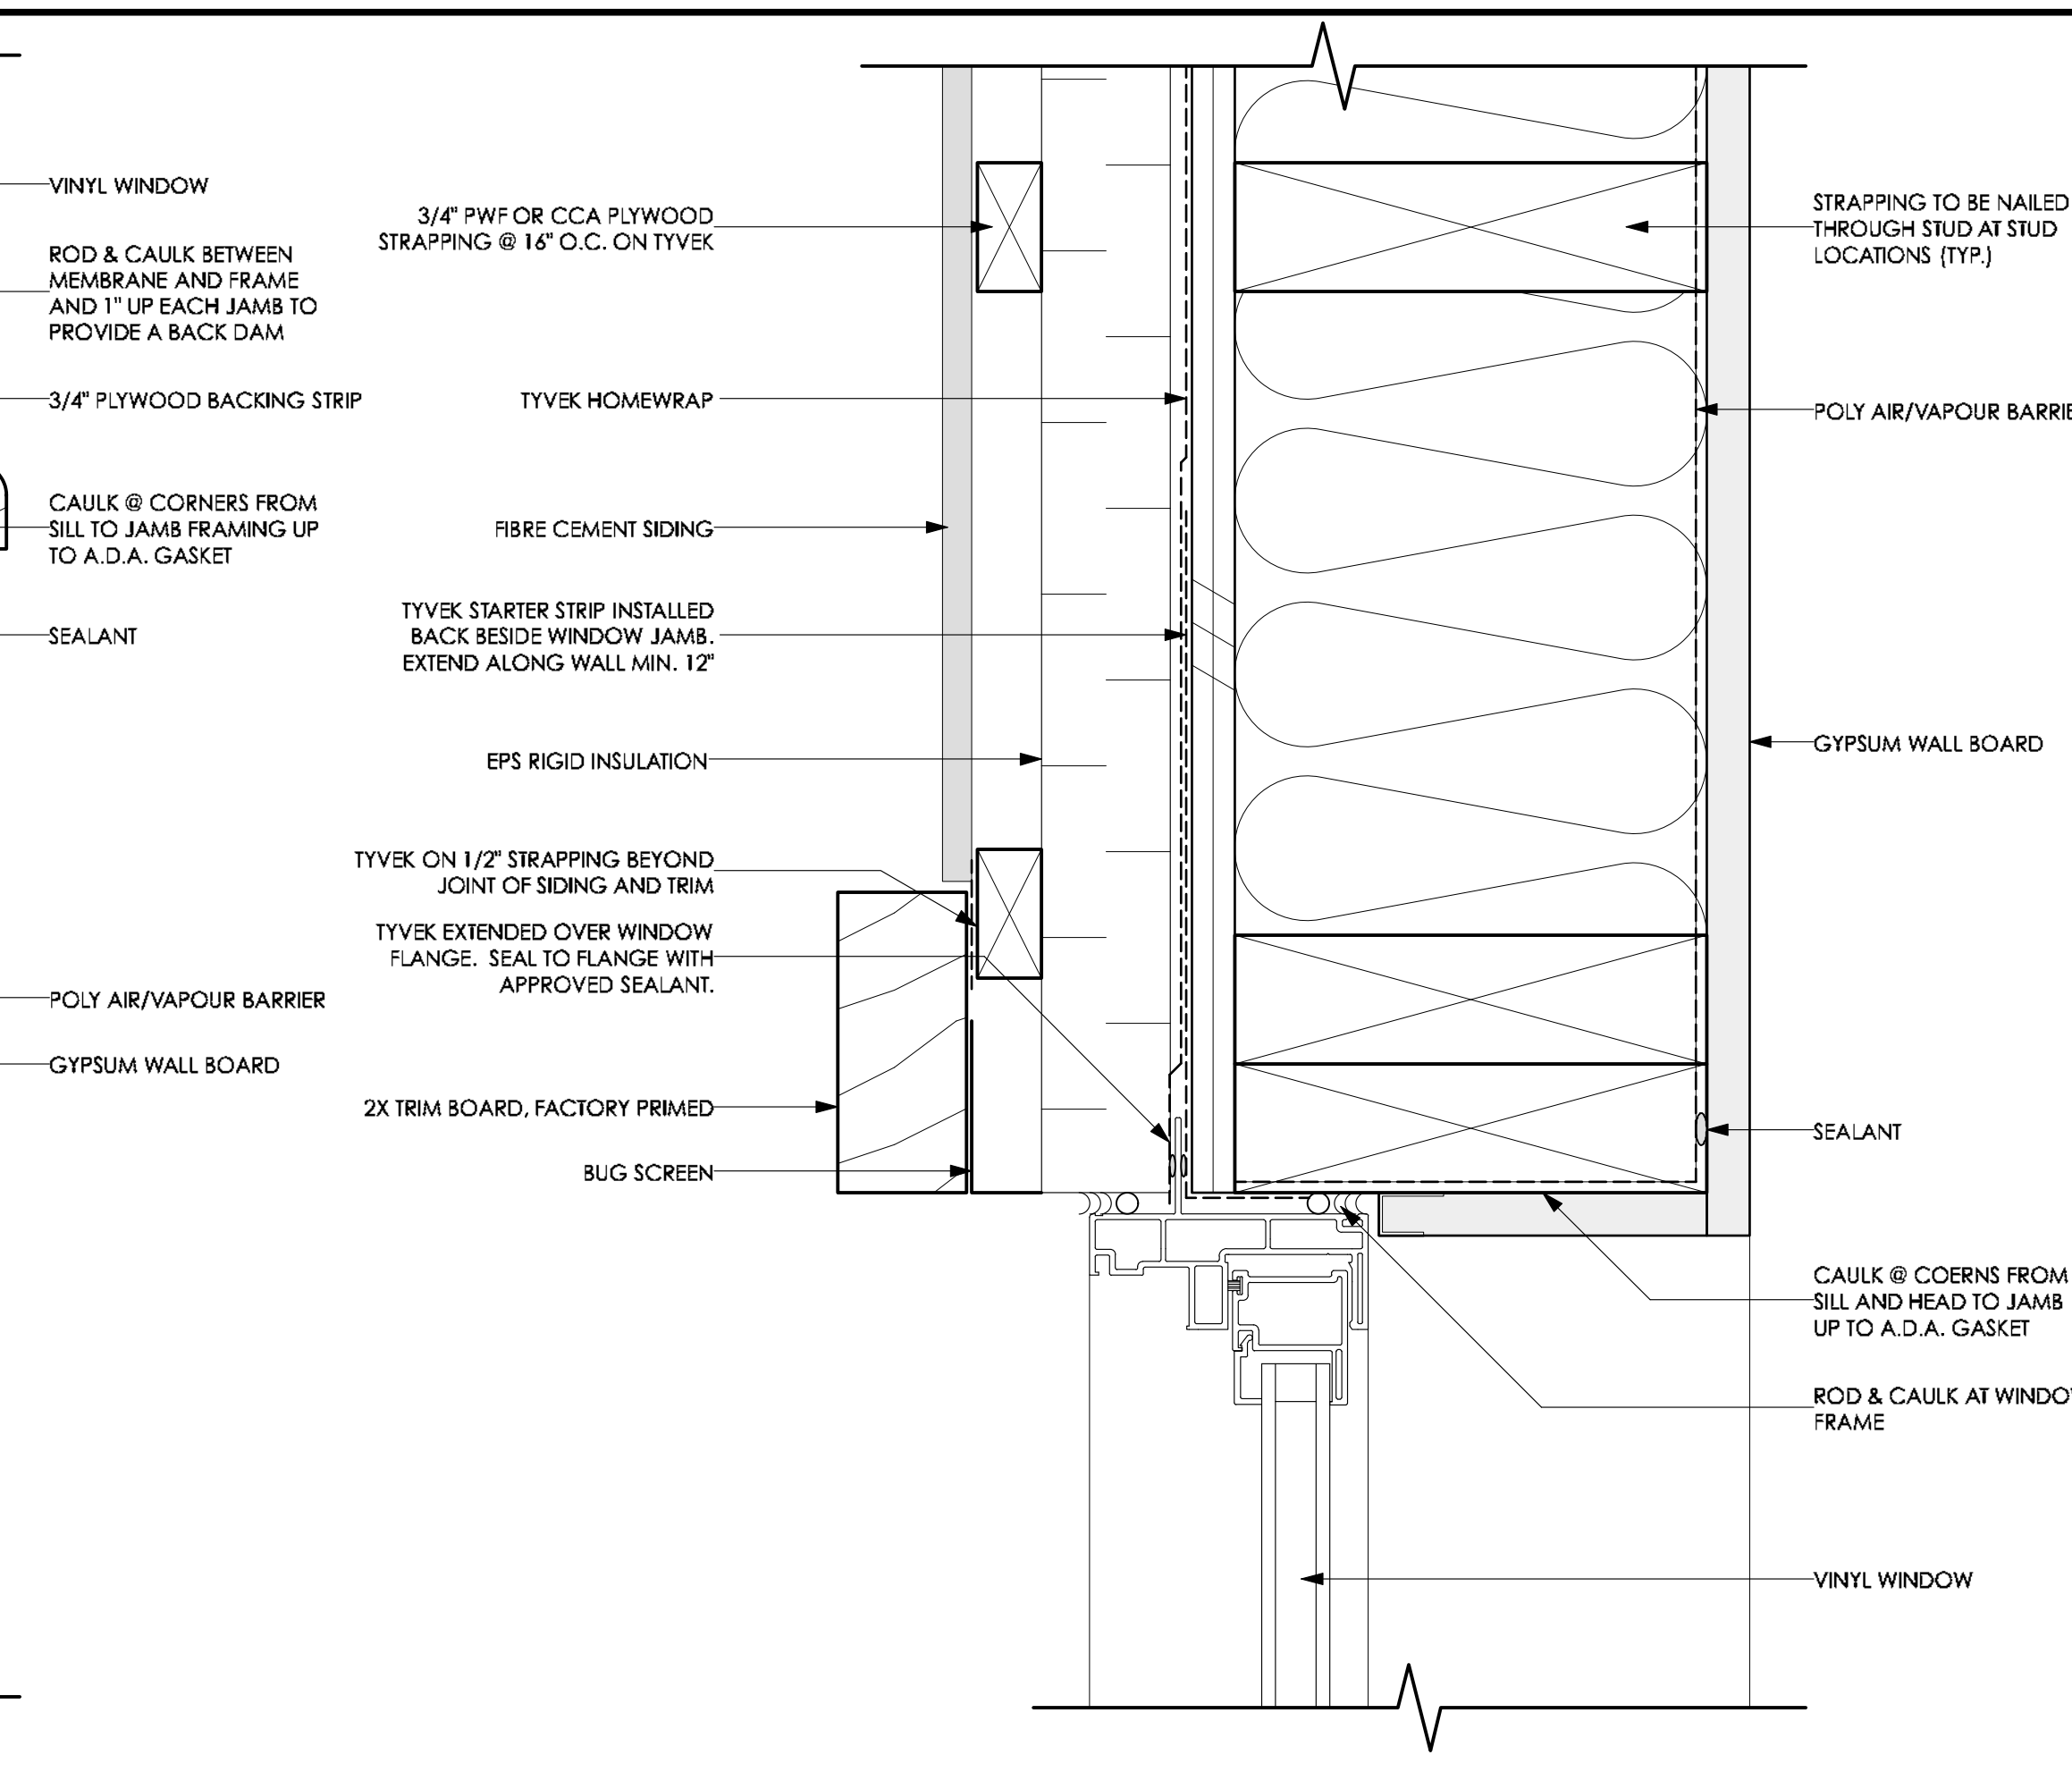


AD-03 WINDOW JAMB (FIBRE CEMENT SIDING)
A5.00 SCALE: 6" = 1'-0"

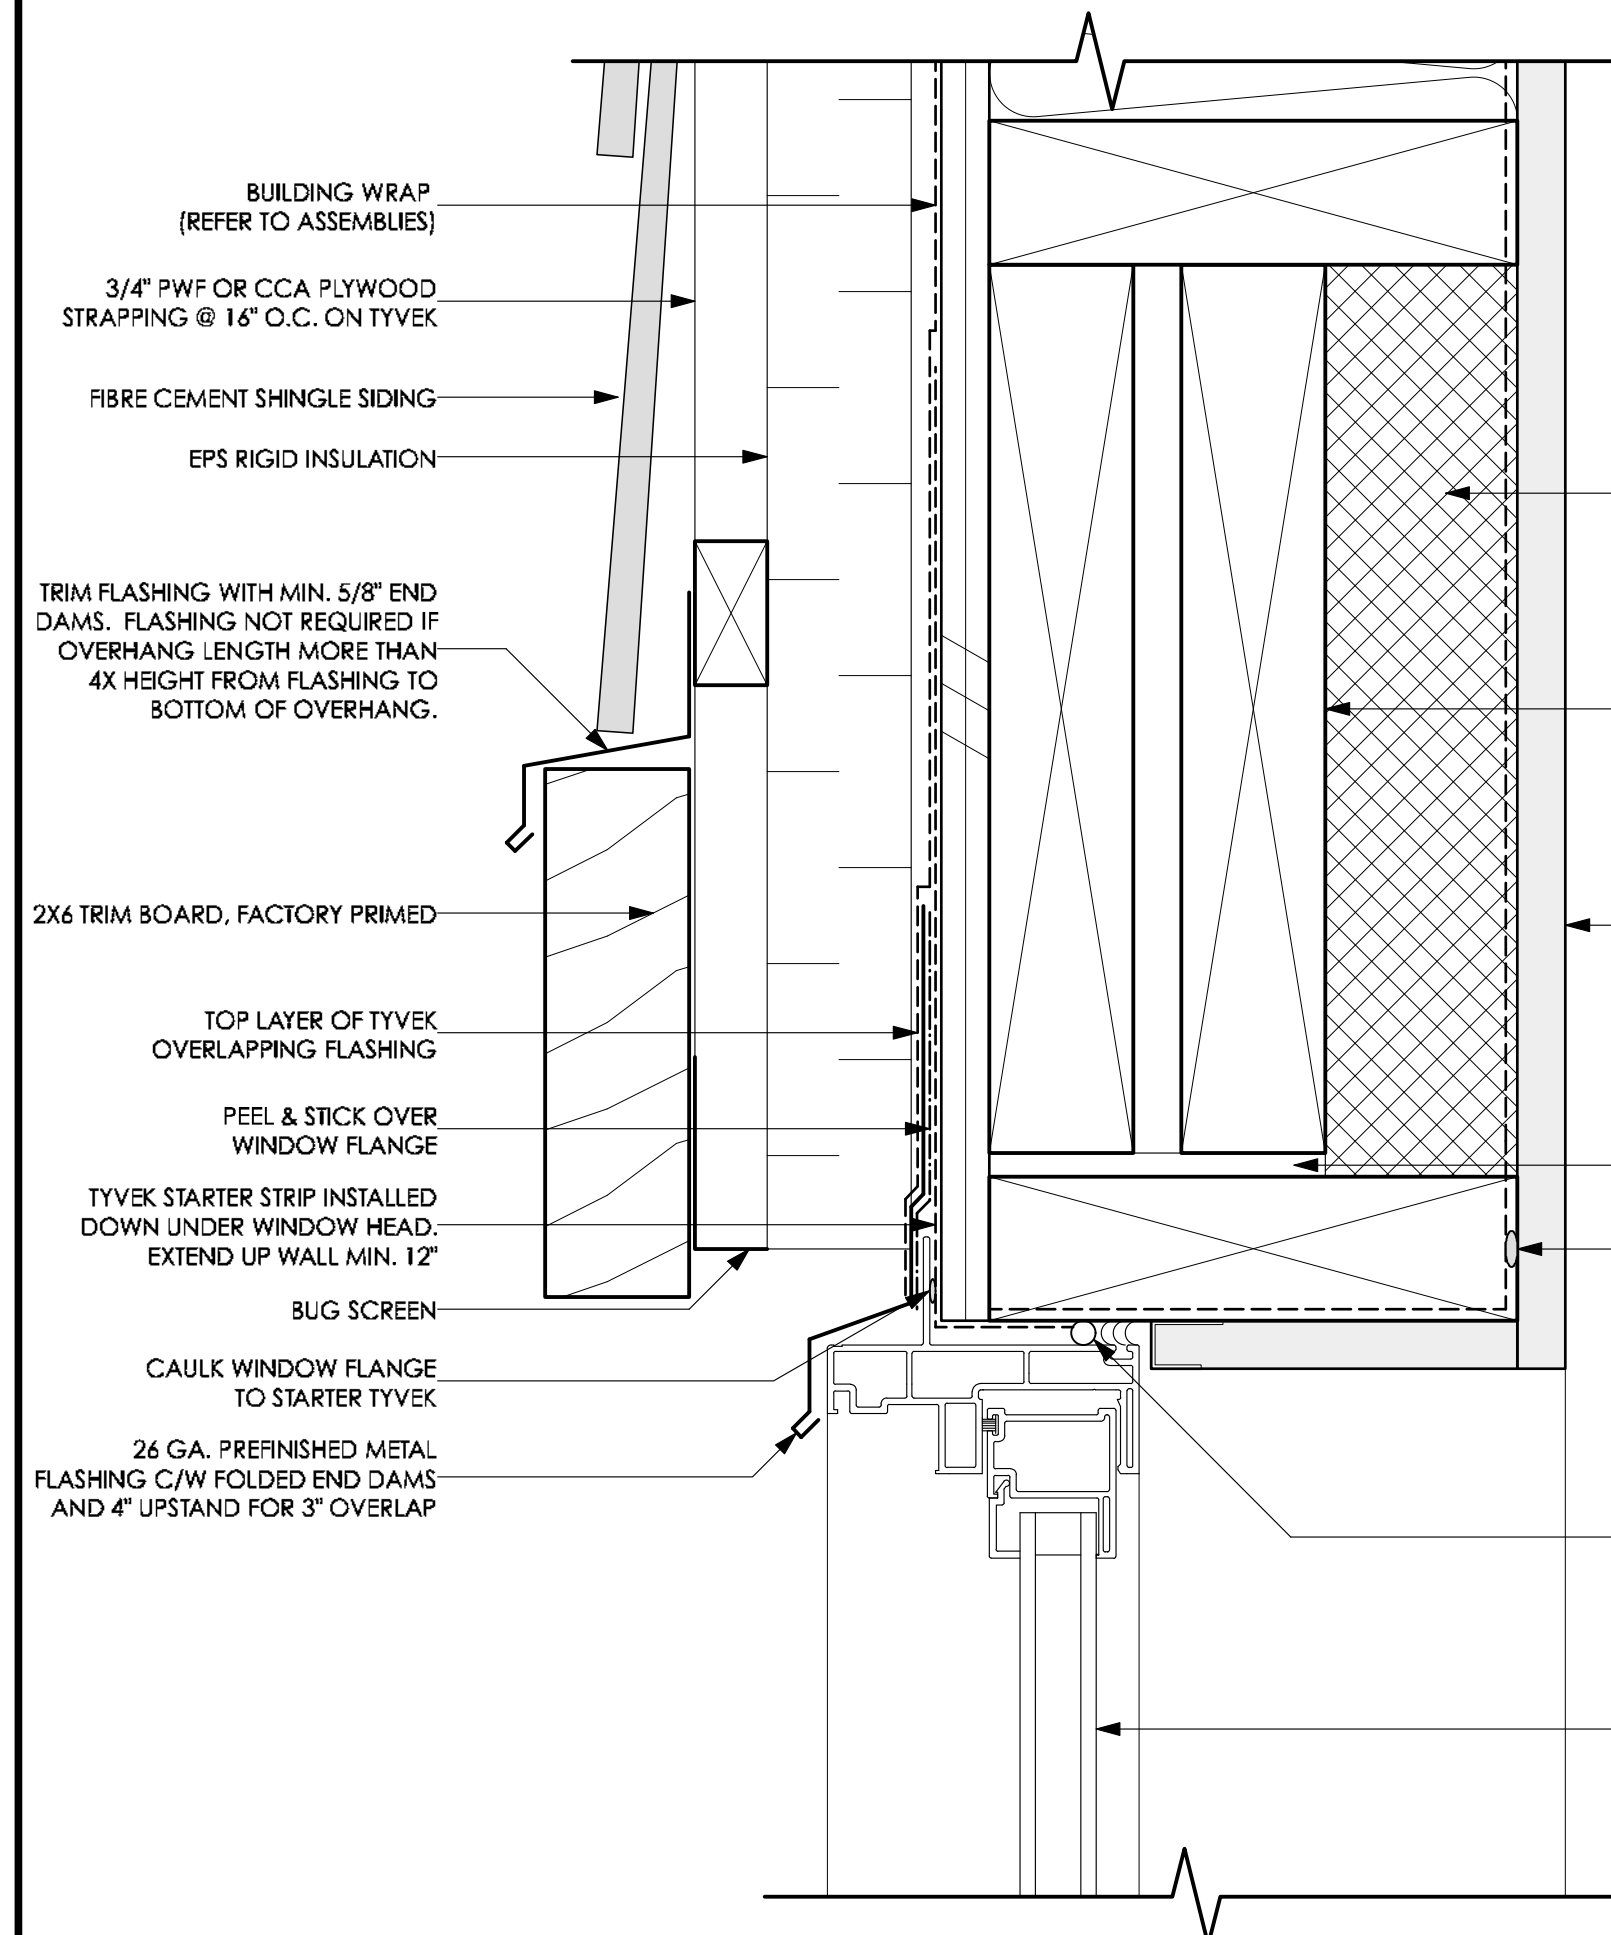

AD-01 WINDOW HEAD (FIBRE CEMENT SHINGLE SIDING)
A5.00 SCALE: 6" = 1'-0"

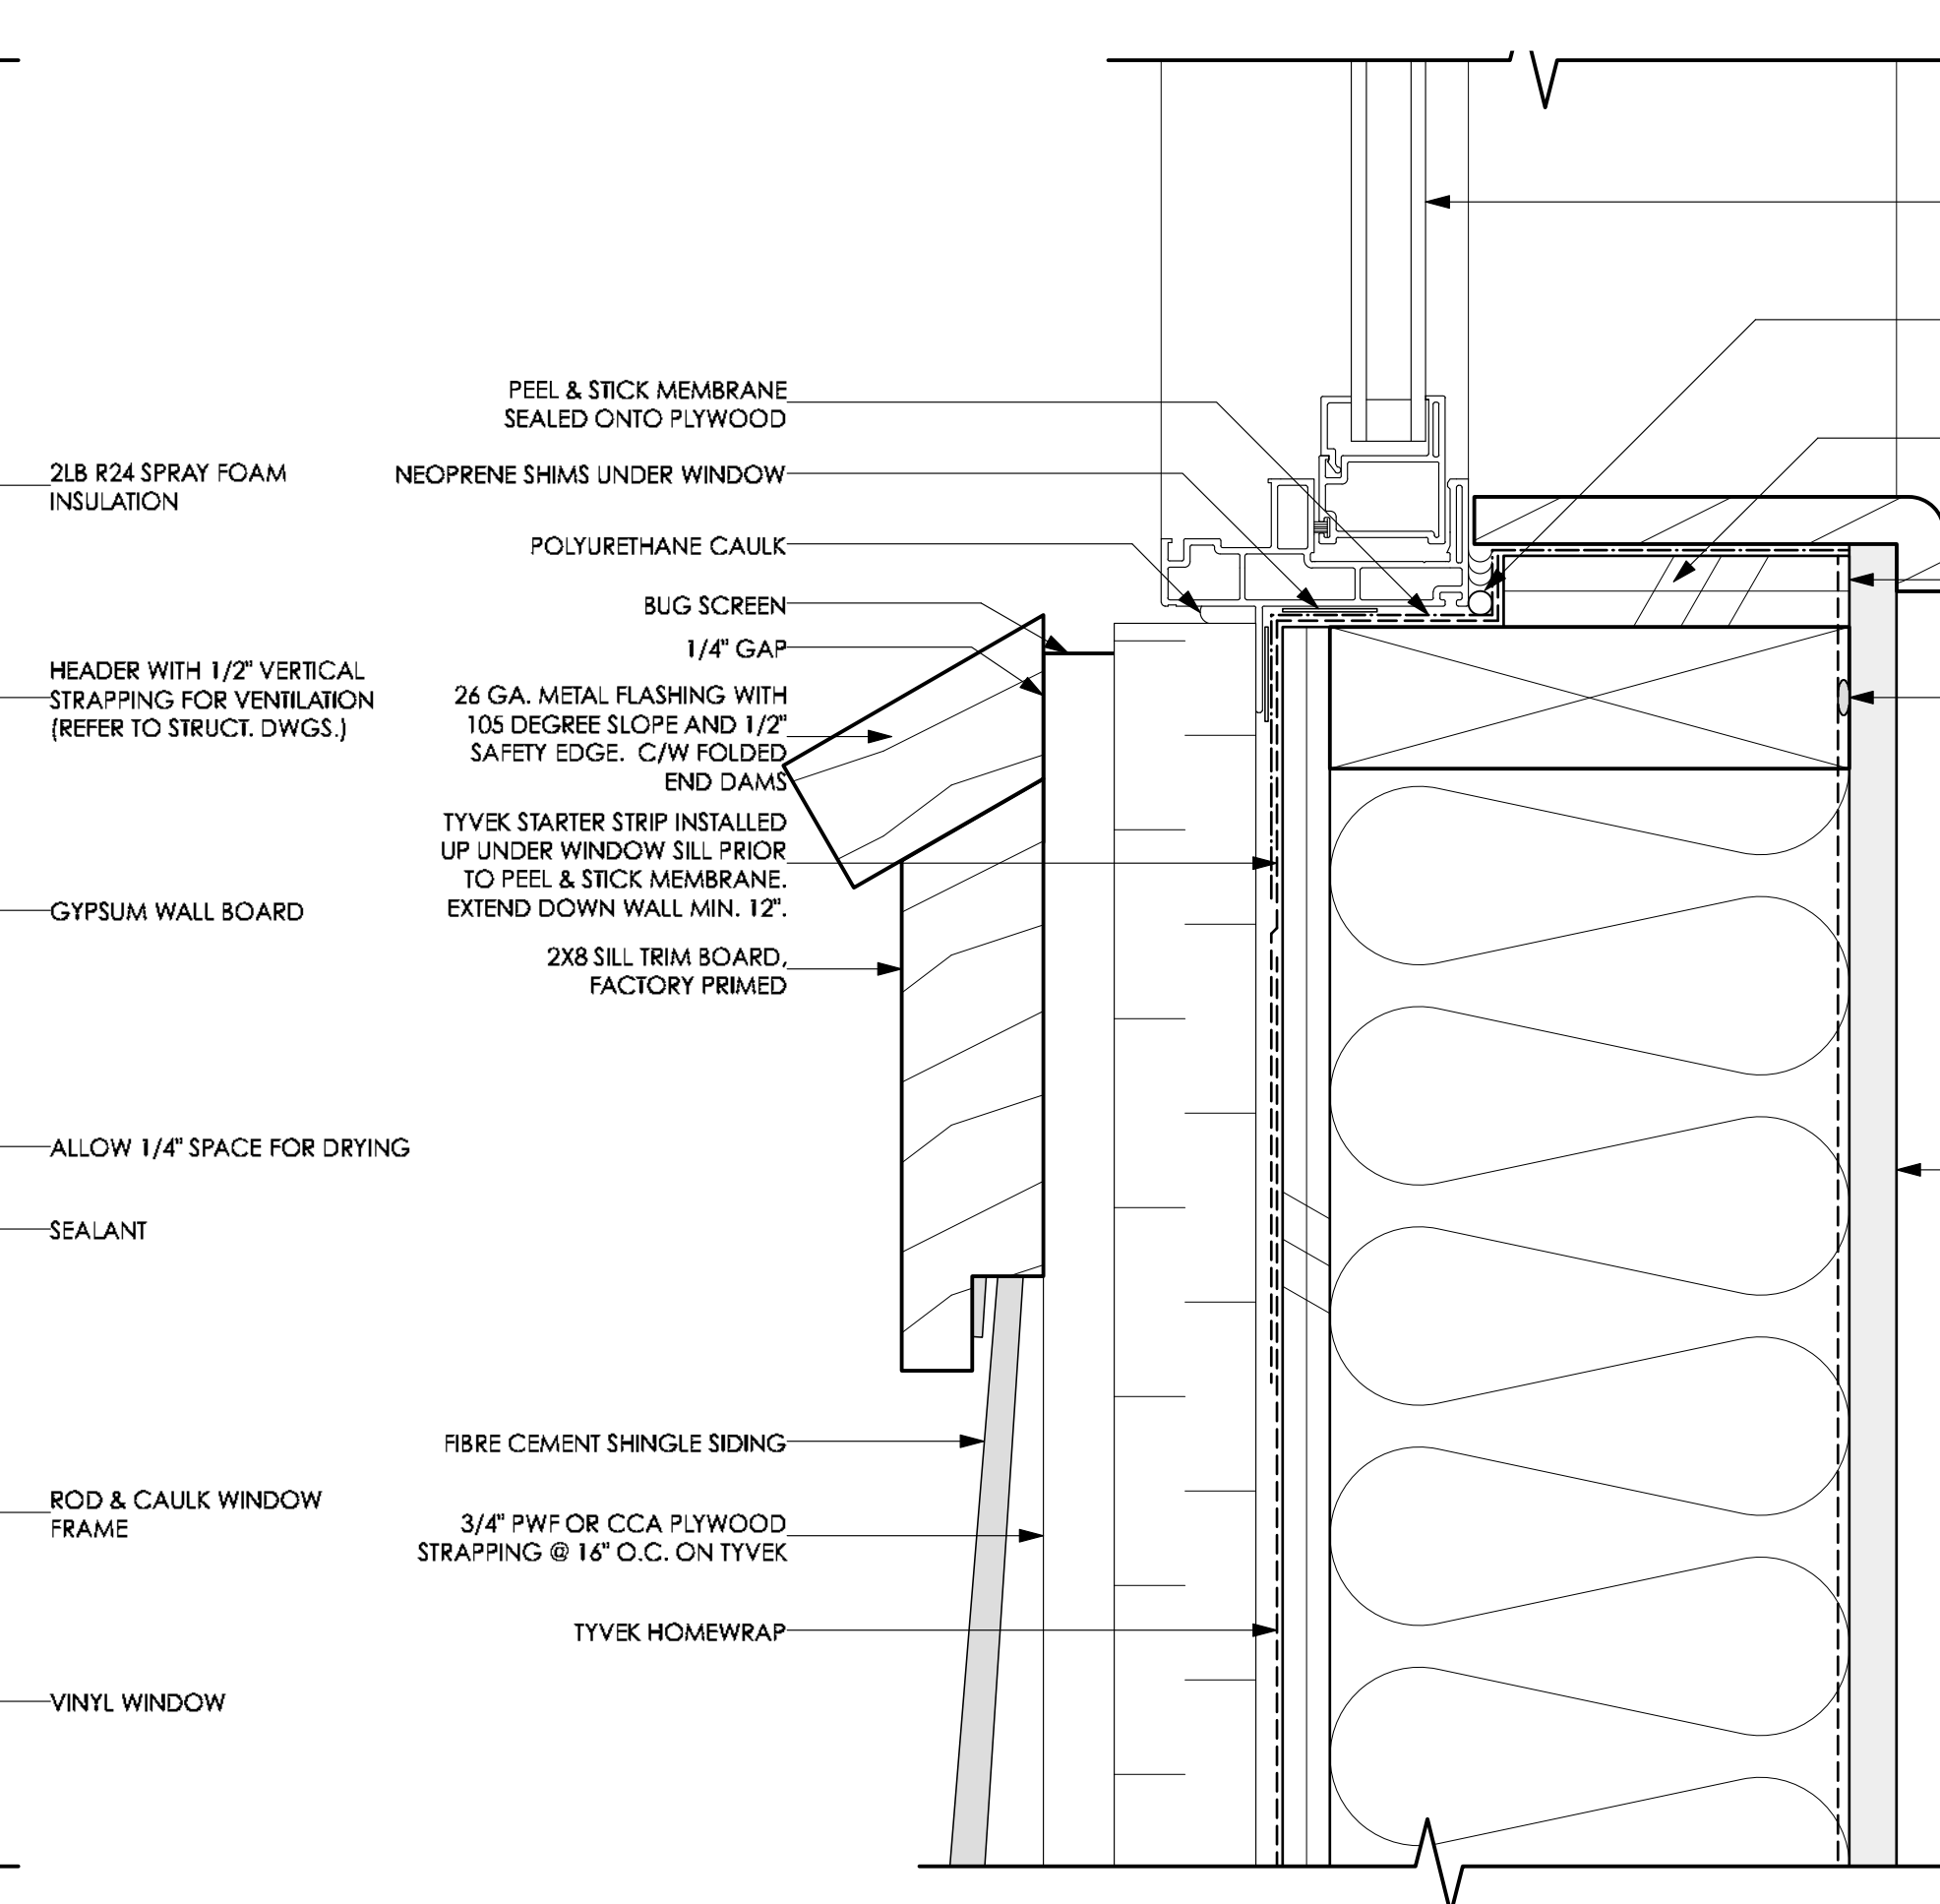

AD-02 WINDOW SILL (FIBRE CEMENT SHINGLE SIDING)
A5.00 SCALE: 6" = 1'-0"

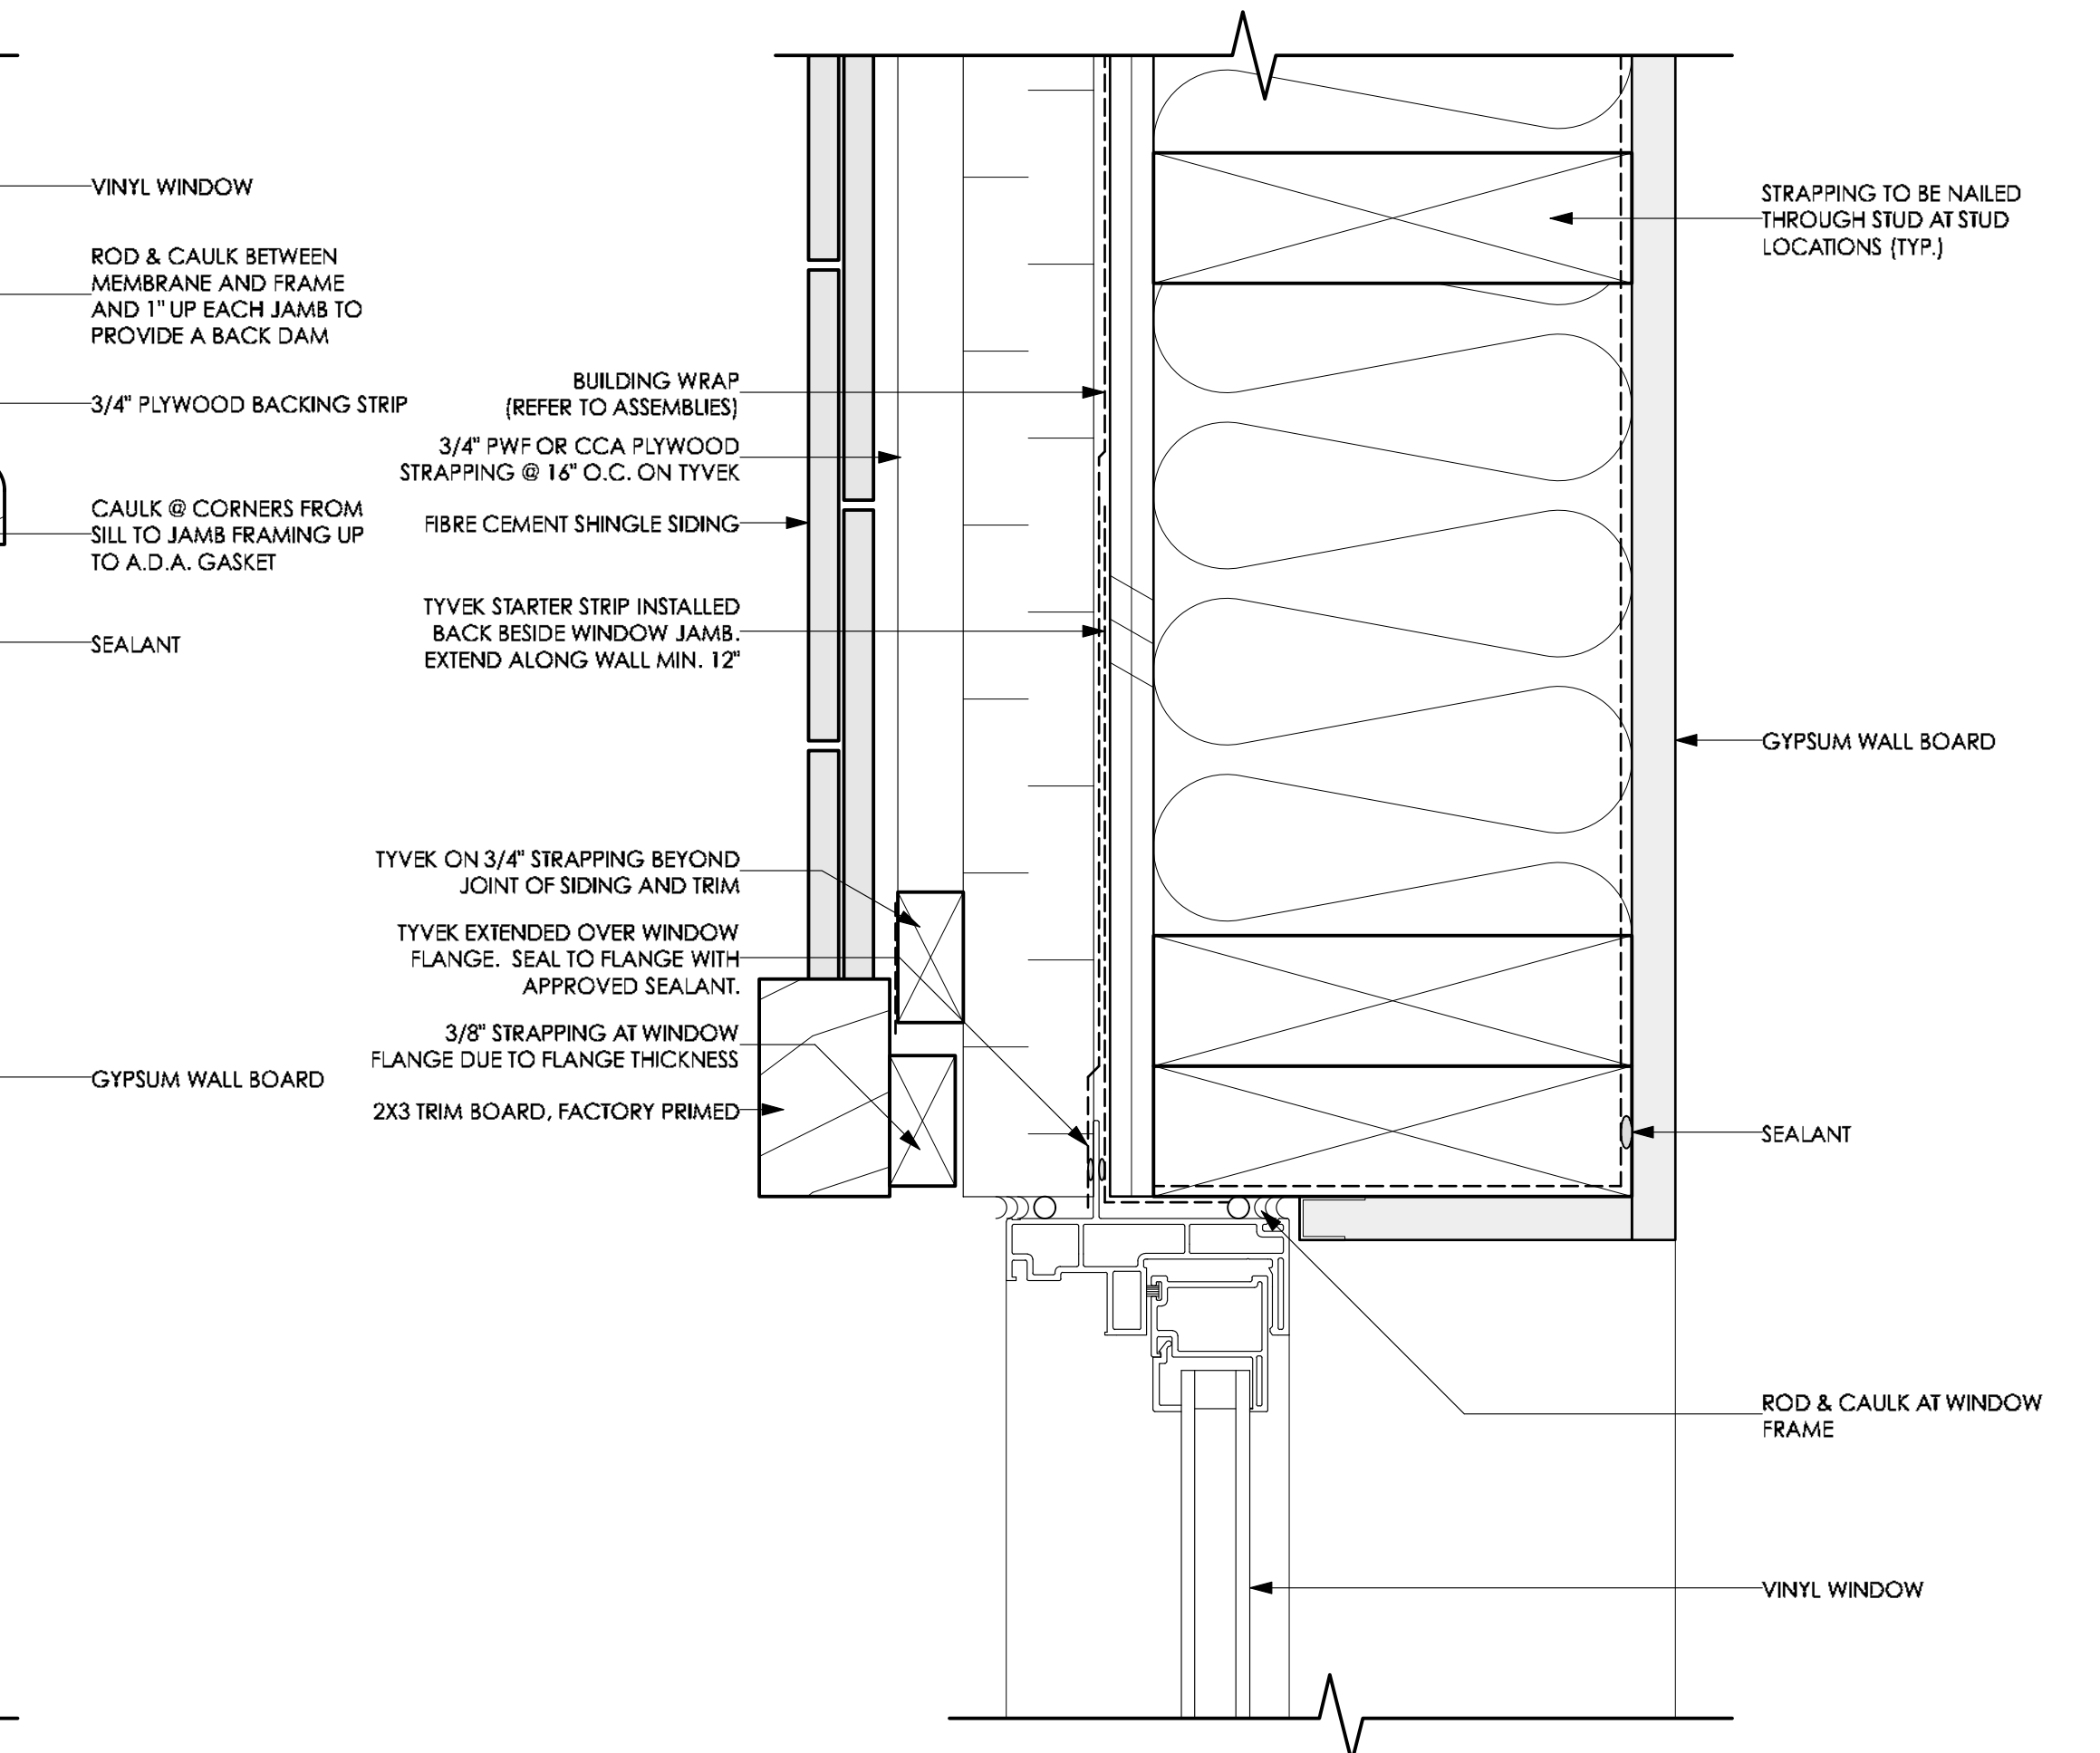

AD-03 WINDOW JAMB (FIBRE CEMENT SHINGLE SIDING)
A5.00 SCALE: 6" = 1'-0"

COPYRIGHT RESERVED
This plan and design are, and at all times remain the exclusive property of Formwerks Architectural Inc. and cannot be used or reproduced without written consent by Formwerks Architectural Inc. Written dimensions shall have precedence over scaled dimensions. Contractors shall verify and be responsible for all dimensions and conditions on the job. Formwerks Architectural Inc. shall be informed of any variation from the dimensions and conditions on the drawing.


REVISIONS
ISSUED FOR DEVELOPMENT PERMIT JUNE 17, 2019

FORMWERKS ARCHITECTURAL
1625 West 5th Ave., Vancouver, BC V6J 1N5
Fax 685-2076 Phone 683-5441


PROJECT
KING EDWARD
188-198 W KING EDWARD AVENUE, VANCOUVER, BC

DRAWING
BUILDING ENVELOPE DETAILS


SCALE AS NOTED SHEET
DATE SEPT. 25 2018 **A8.00**

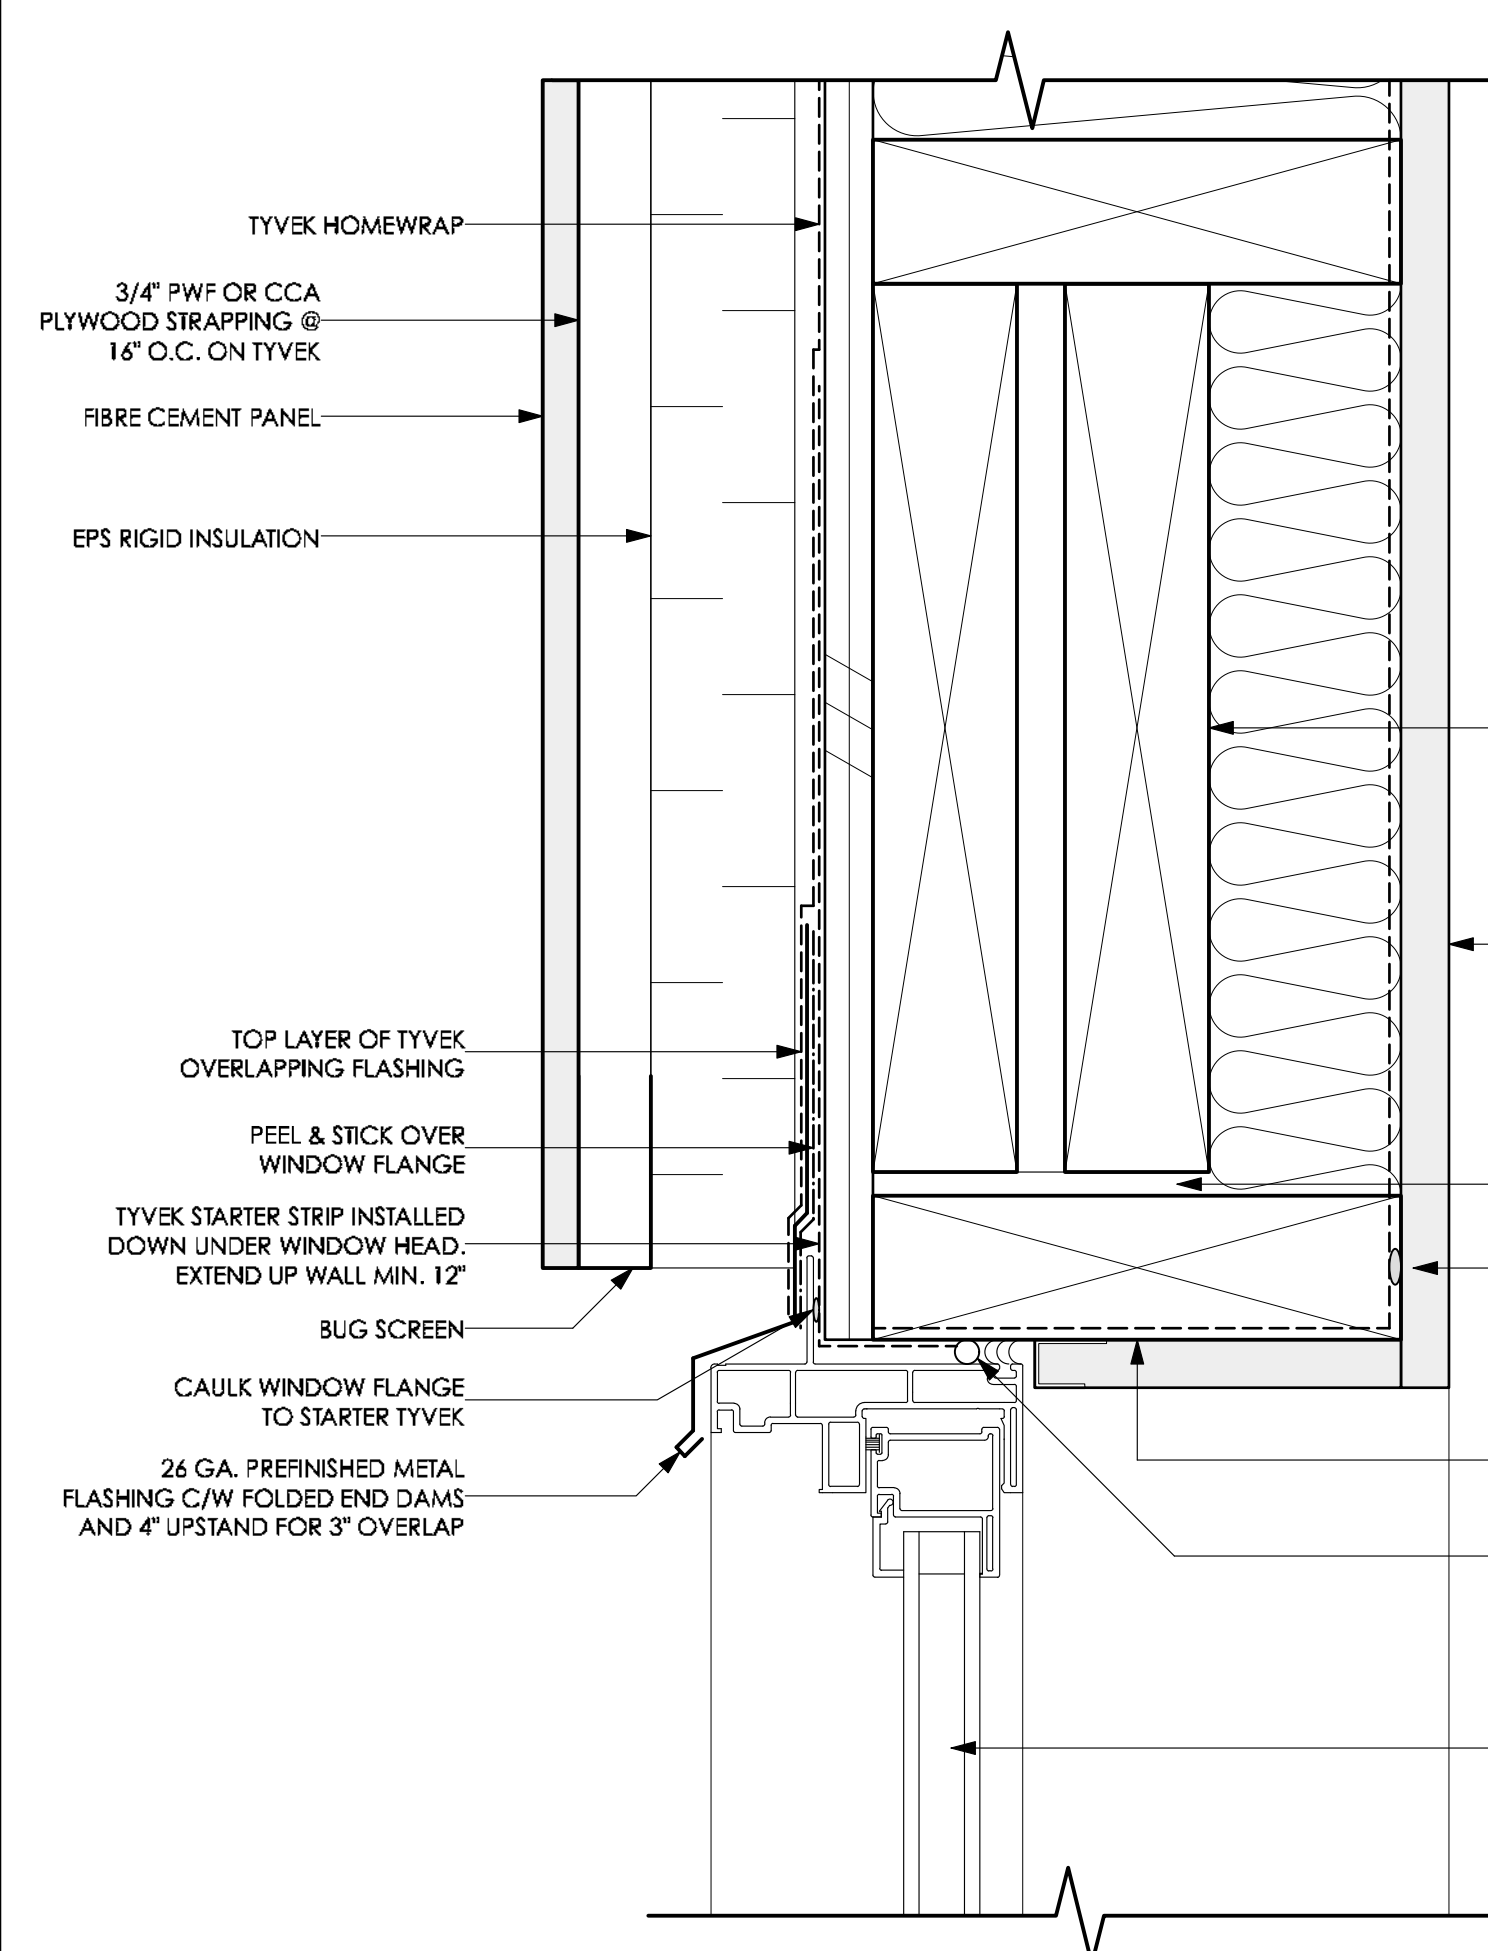

AD-04 WINDOW HEAD (FIBRE CEMENT PANEL)
A5.01 SCALE: 6" = 1'-0"

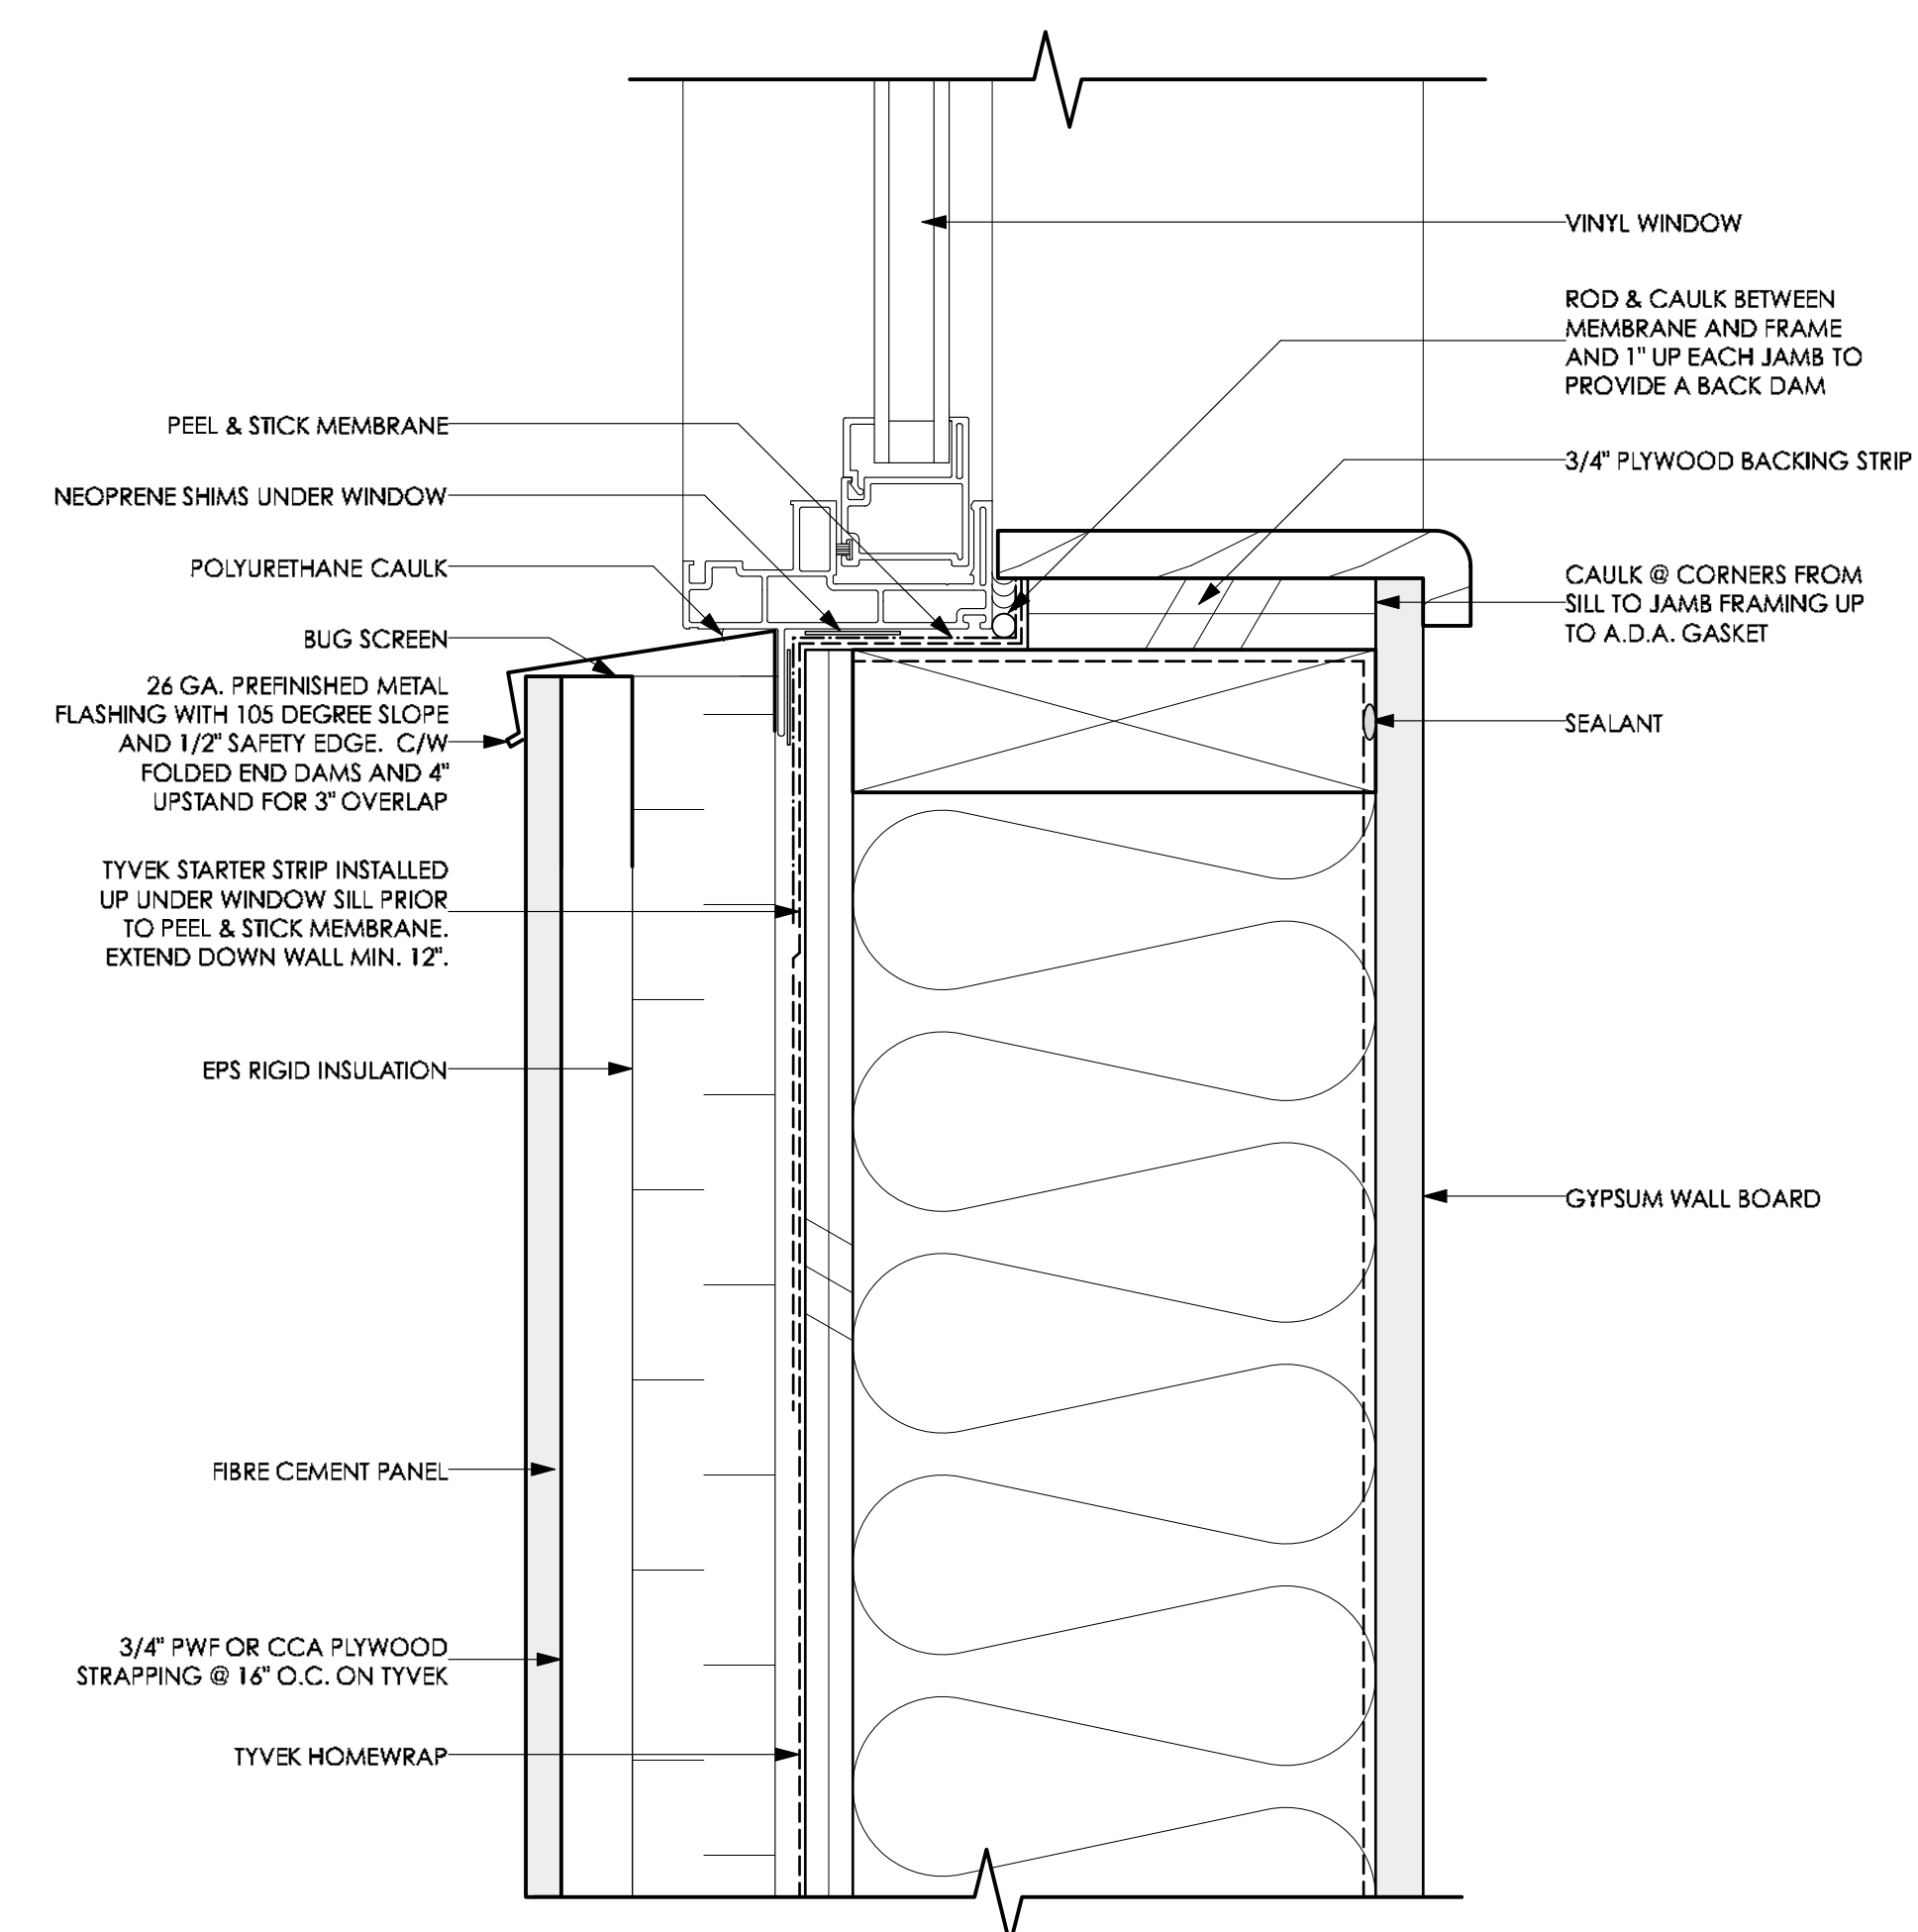

AD-05 WINDOW SILL (FIBRE CEMENT PANEL)
A5.01 SCALE: 6" = 1'-0"

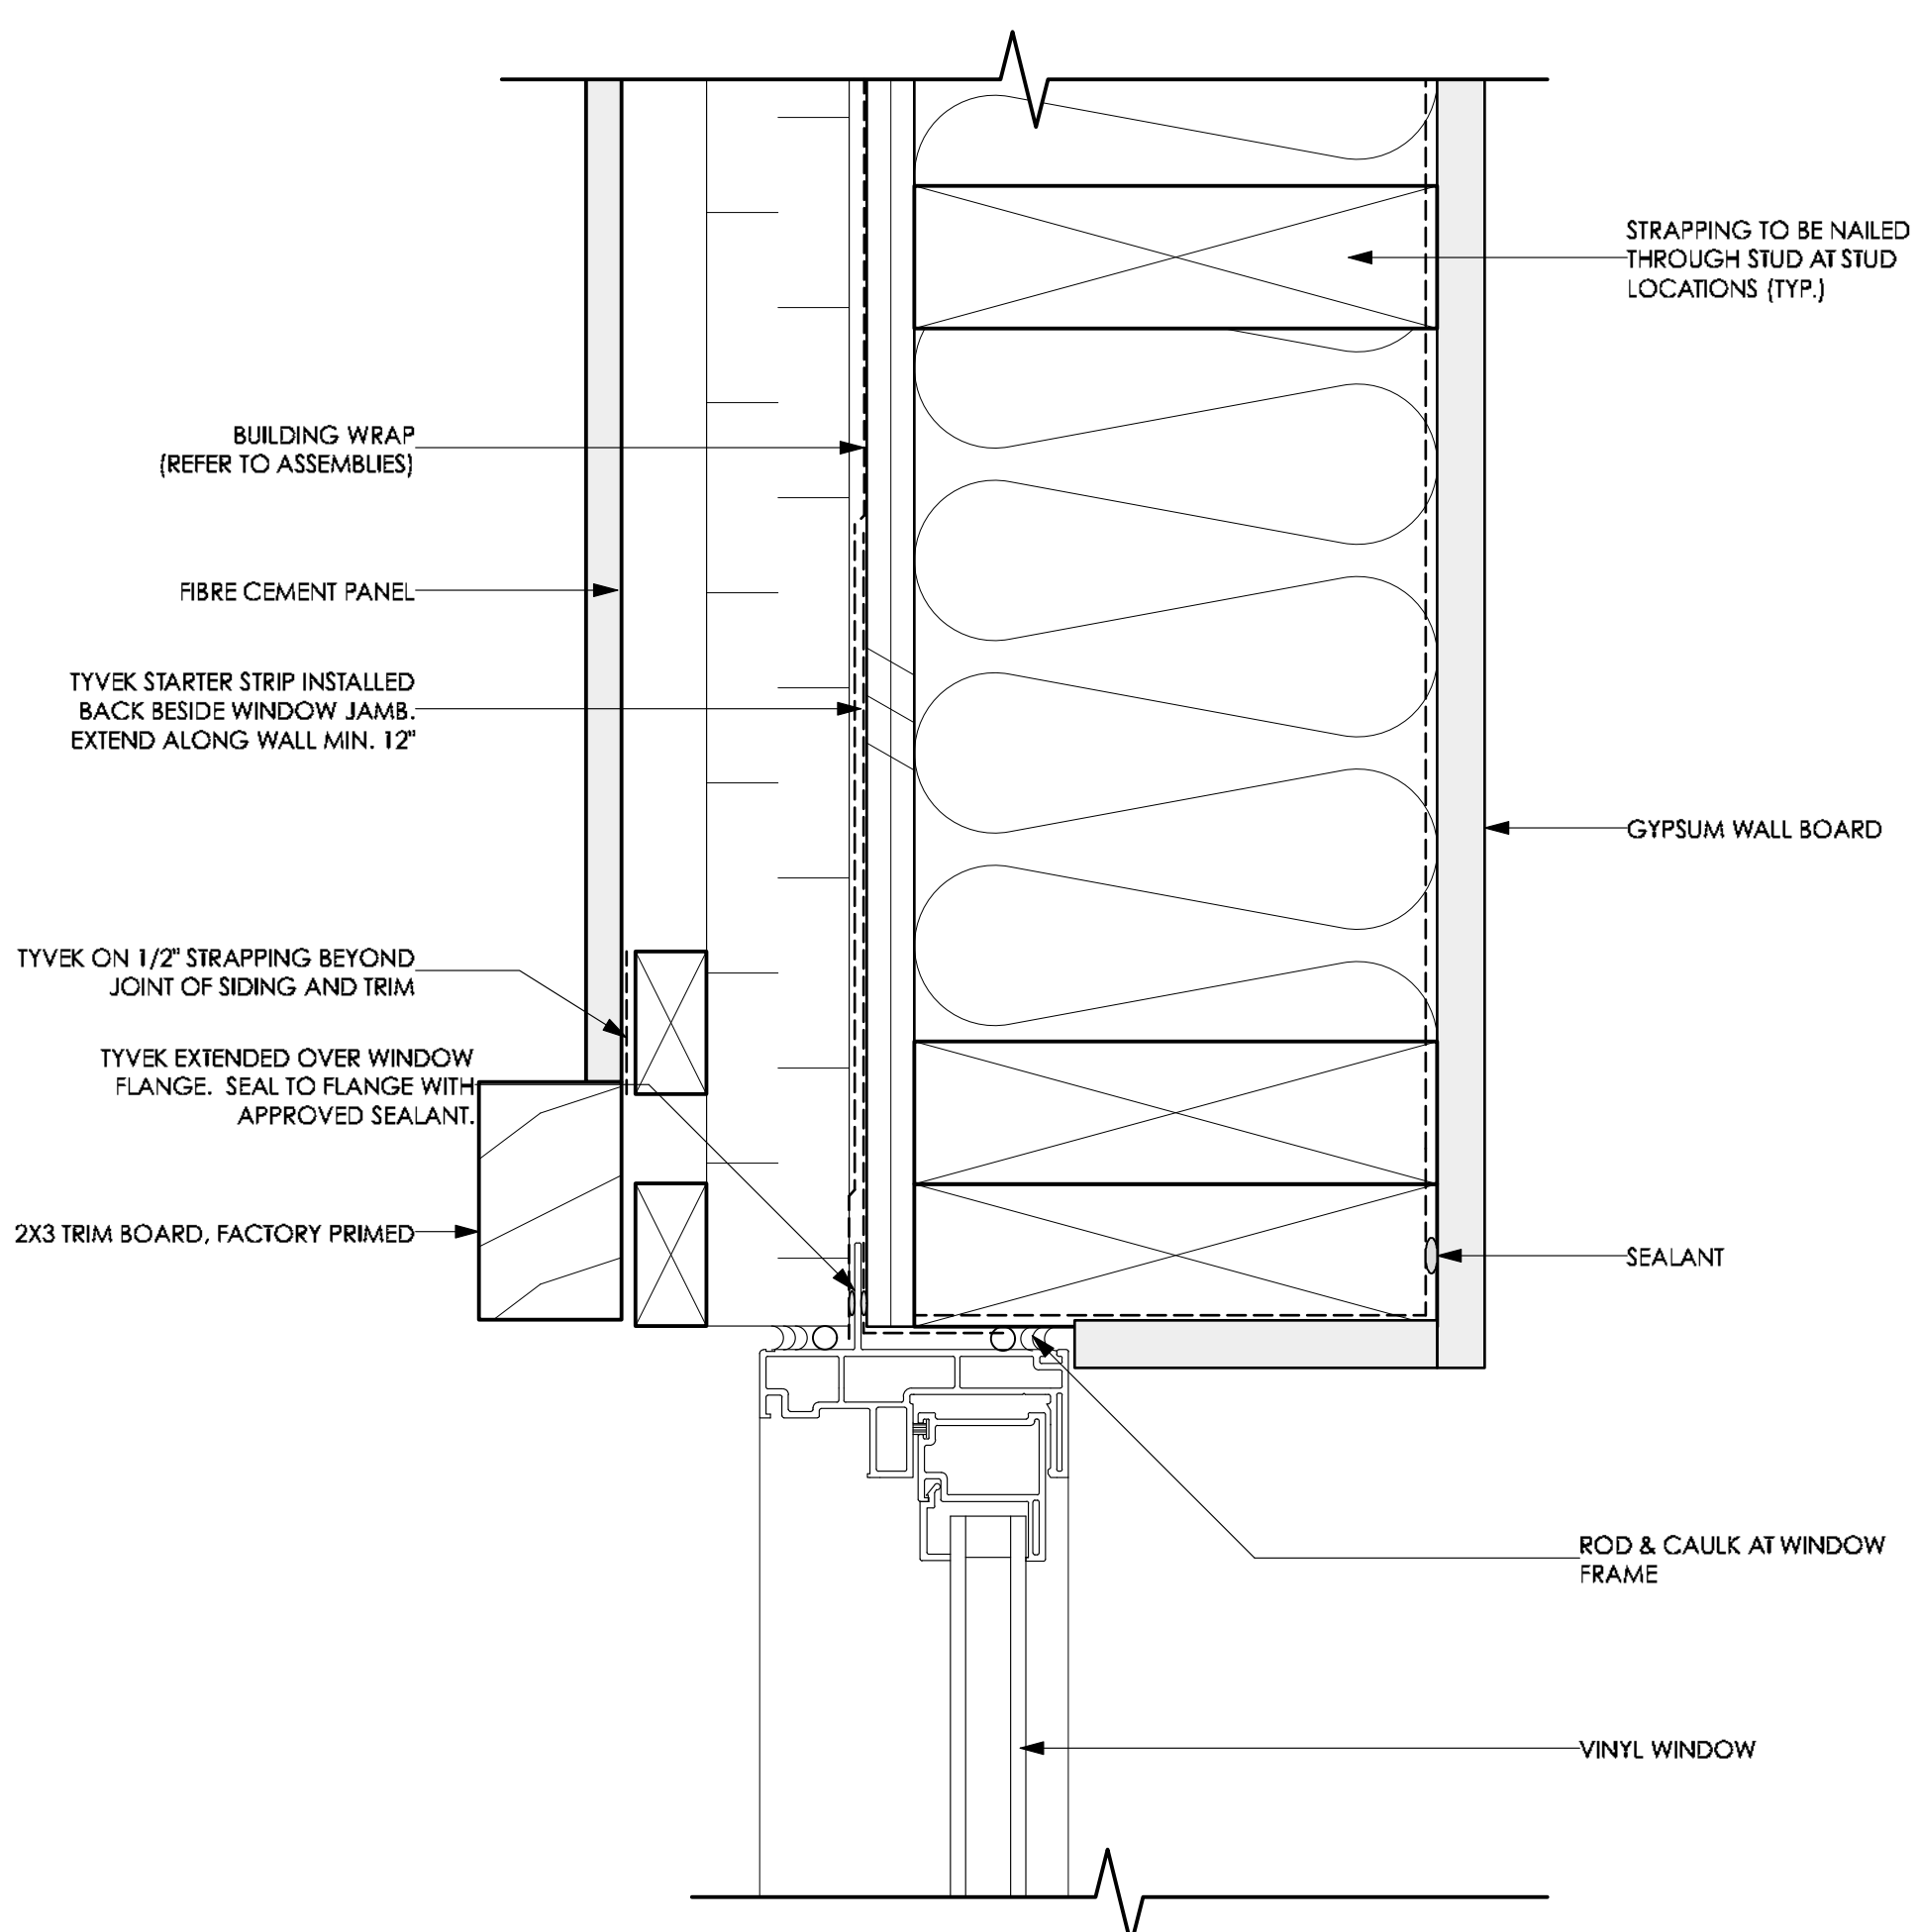

AD-06 WINDOW JAMB (FIBRE CEMENT PANEL)
A5.01 SCALE: 6" = 1'-0"

COPYRIGHT RESERVED
This plan and design are, and at all times remain the exclusive property of Formwerks Architectural Inc. and cannot be used or reproduced without written consent by Formwerks Architectural Inc. Written dimensions shall have precedence over scaled dimensions. Contractors shall verify and be responsible for all dimensions and conditions on the job. Formwerks Architectural Inc. shall be informed of any variation from the dimensions and conditions on the drawing.

REVISIONS
ISSUED FOR DEVELOPMENT PERMIT JUNE 17, 2019

FORMWERKS ARCHITECTURAL
1625 West 5th Ave., Vancouver, BC V6J 1N5
Fax 685-2076 Phone 683-5441

PROJECT
KING EDWARD
188-198 W KING EDWARD AVENUE, VANCOUVER, BC

DRAWING
BUILDING ENVELOPE DETAILS

SCALE	SHEET
AS NOTED	A8.01
DATE	
SEPT. 25 2018	