




FRONT (NORTH) ELEVATION

SCALE: 1/4" = 1' - 0"

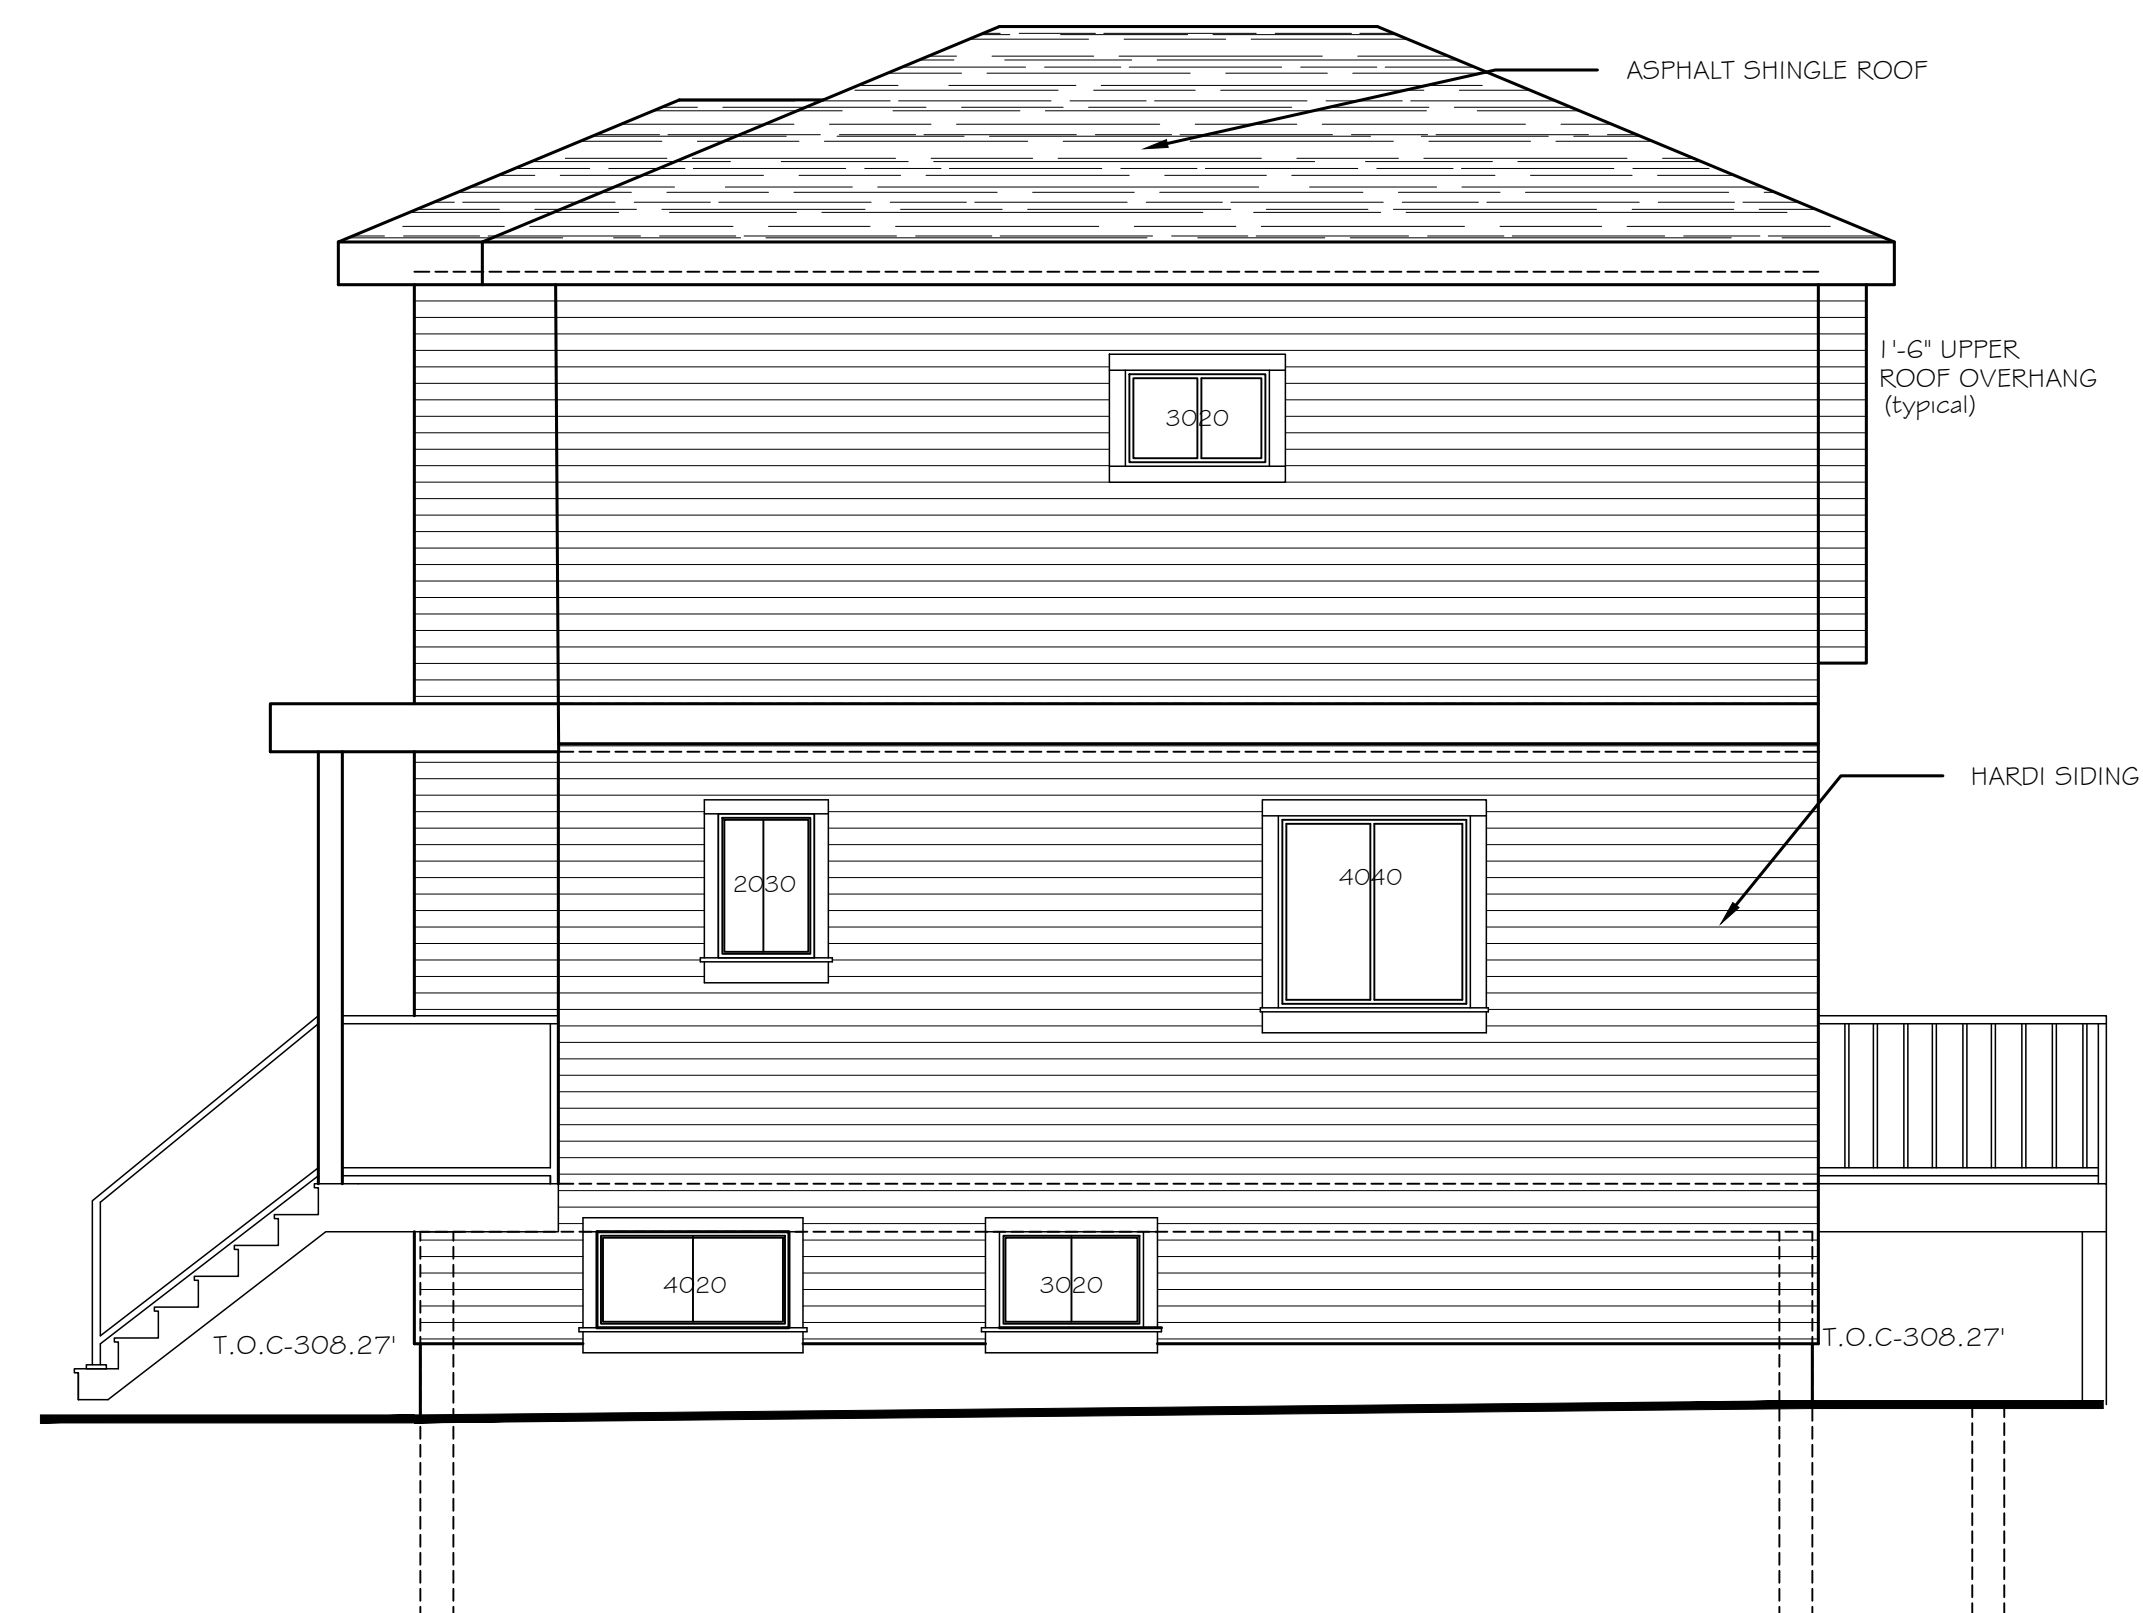

RIGHT (WEST) ELEVATION


SCALE: 1/4" = 1' - 0"

SW 9085 Touch of Sand	SW 9105 Almond Roca
HARDI BOARD SHERWIN WILLIAMS SW 9085	HARDI SIDING SHERWIN WILLIAMS SW 9105



REAR (SOUTH) ELEVATION

SCALE: 1/4" = 1' - 0"

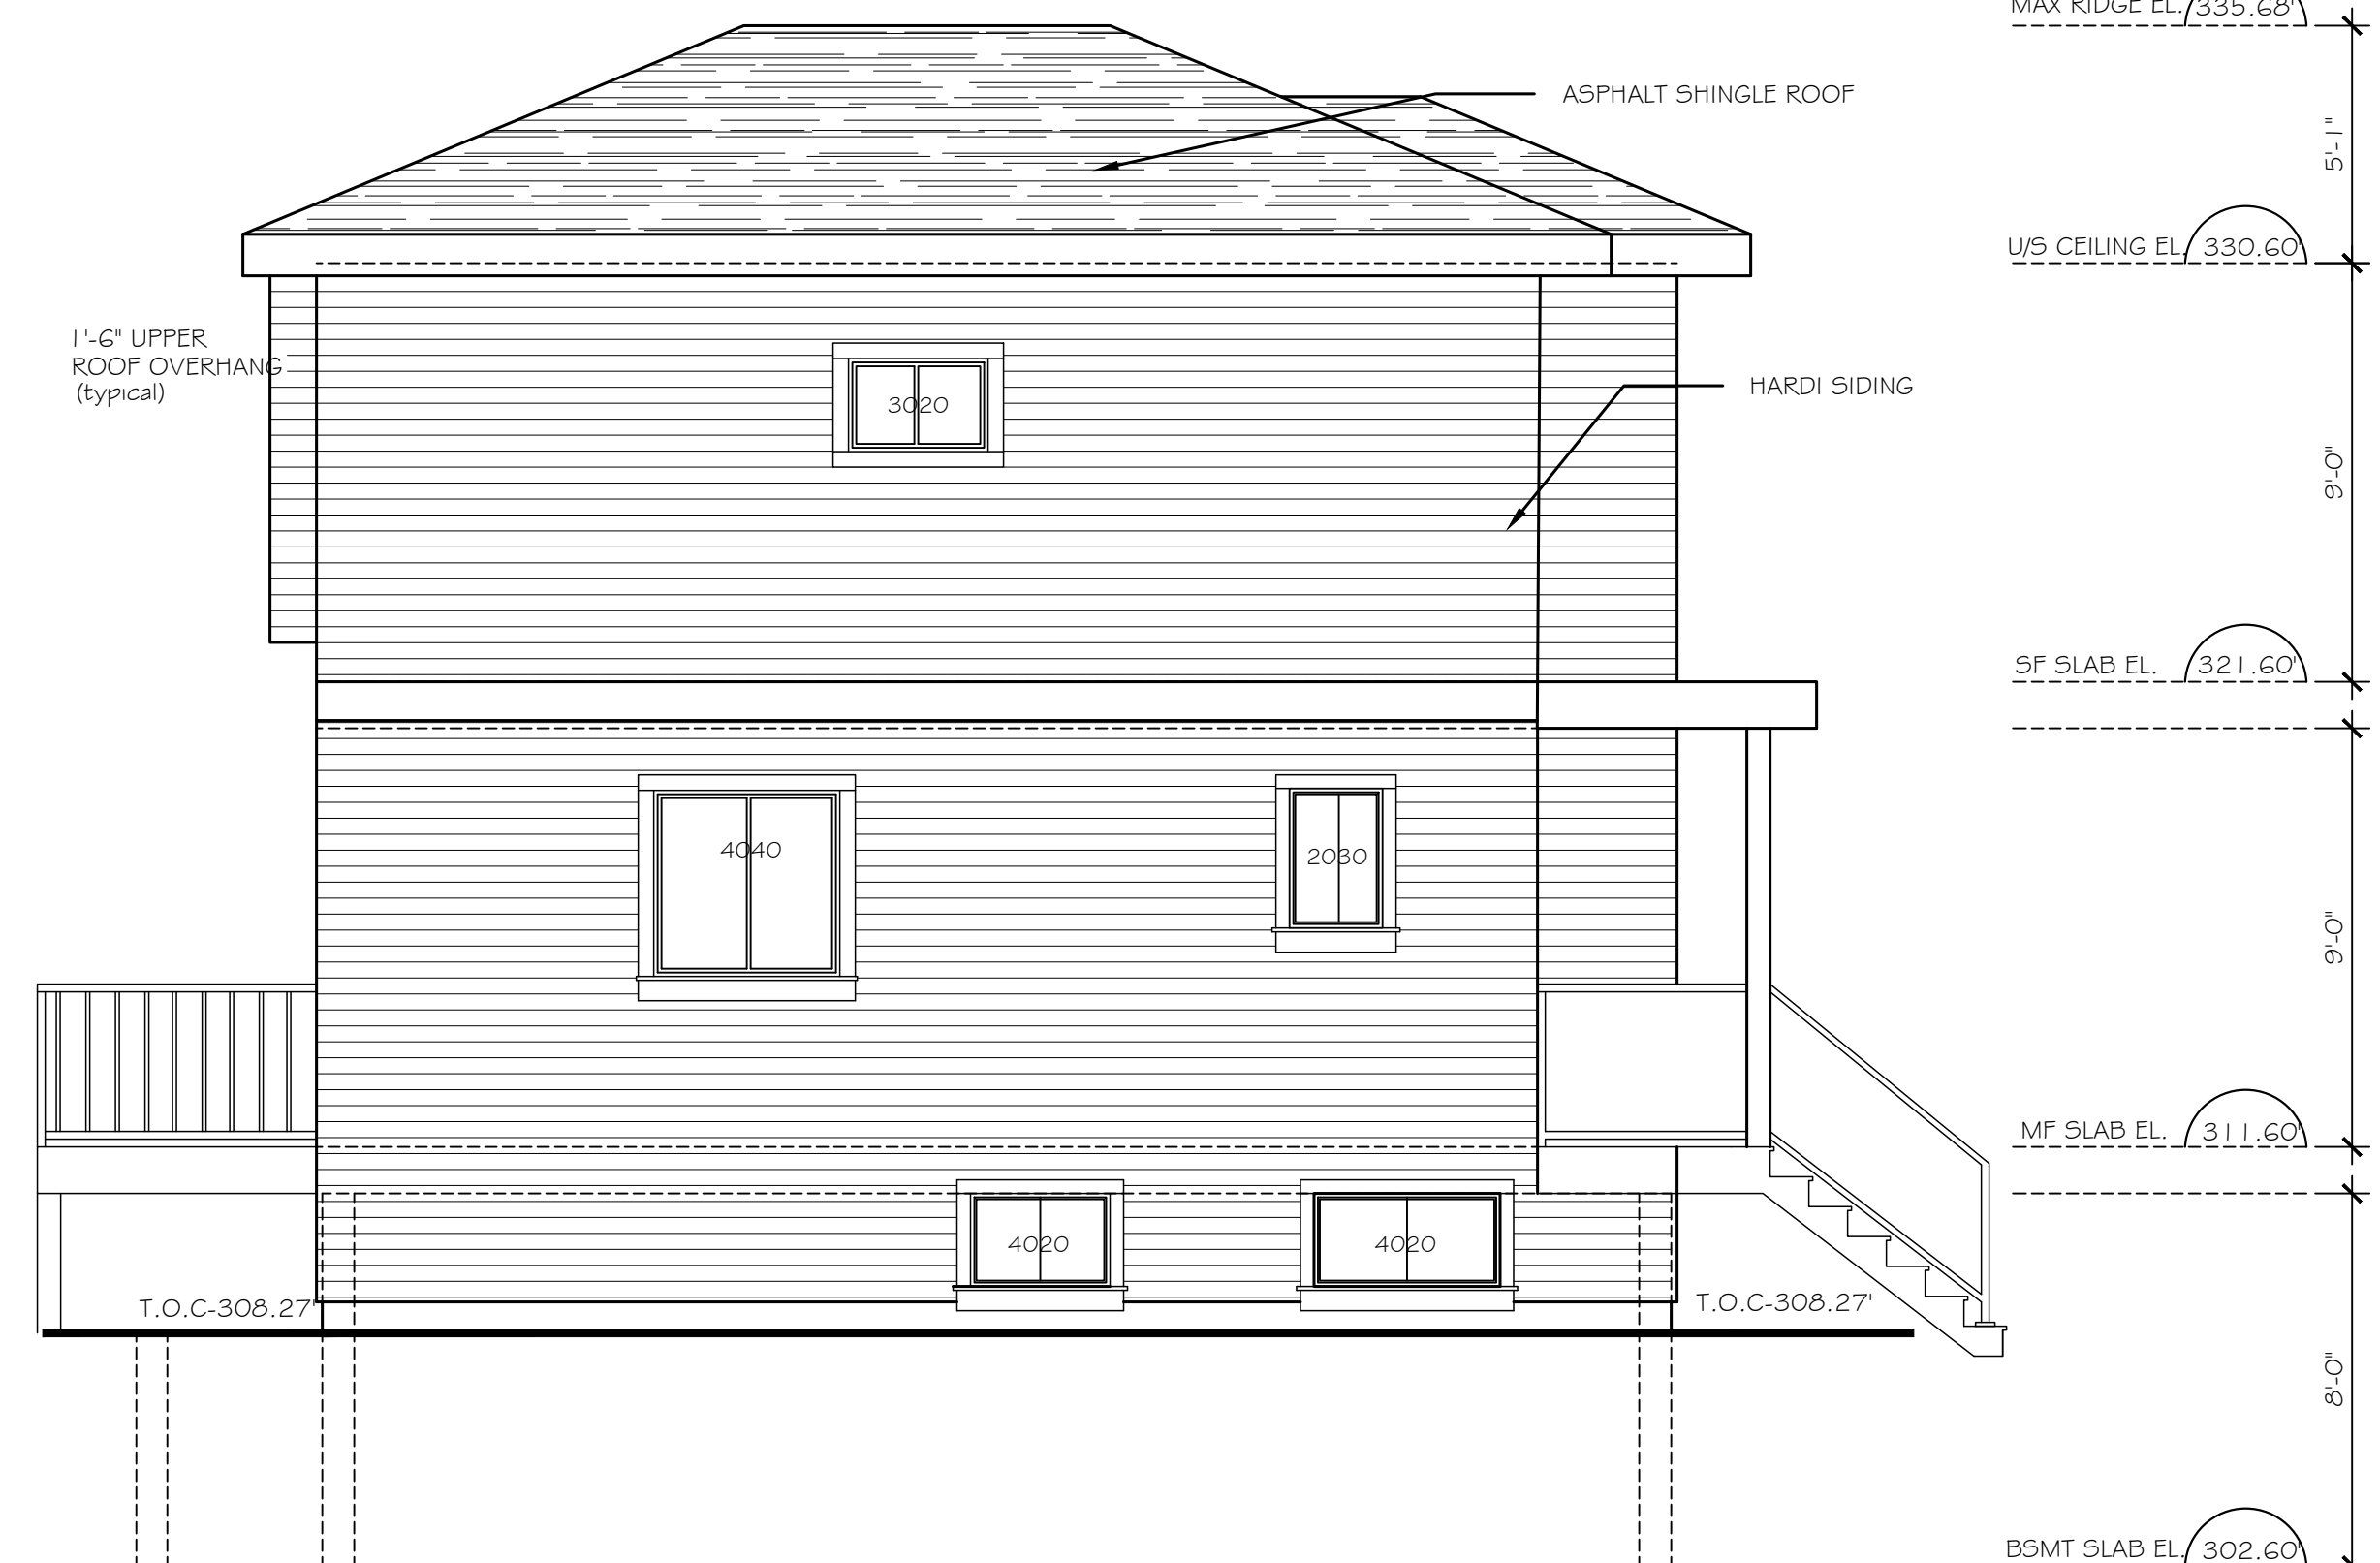

LEFT (EAST) ELEVATION

SCALE: 1/4" = 1' - 0"

PROPOSED SFD ON 2396 E
38 AVE VANCOUVER, BC


Raj Home Design
Raj Home Design
6225 Fraser Street
Vancouver, B.C. V5R 3T6
www.rajhomedesign.com

Copyright Reserved. All drawings contents here of are property of Raj Home Design and can not be replicated without their knowledge and written consent. Disclaimer: It is the responsibility of the contractor to check and compare the dimensions and elevations prior to commencement of work and to report any omissions or discrepancies to the Designer.

DESIGNER	B SINGH
PHONE NO.	604 441 1910
ISSUE DATE	05/23/18
SCALE	AS NOTED
APPROVED BY	B SINGH
CHECKED BY	B SINGH
DRAWN BY	RAJ
REV. NUMBER	

DRAWING NAME.
ELEVATIONS
UNITS 1 AND 2

DRAWING NO.
A4


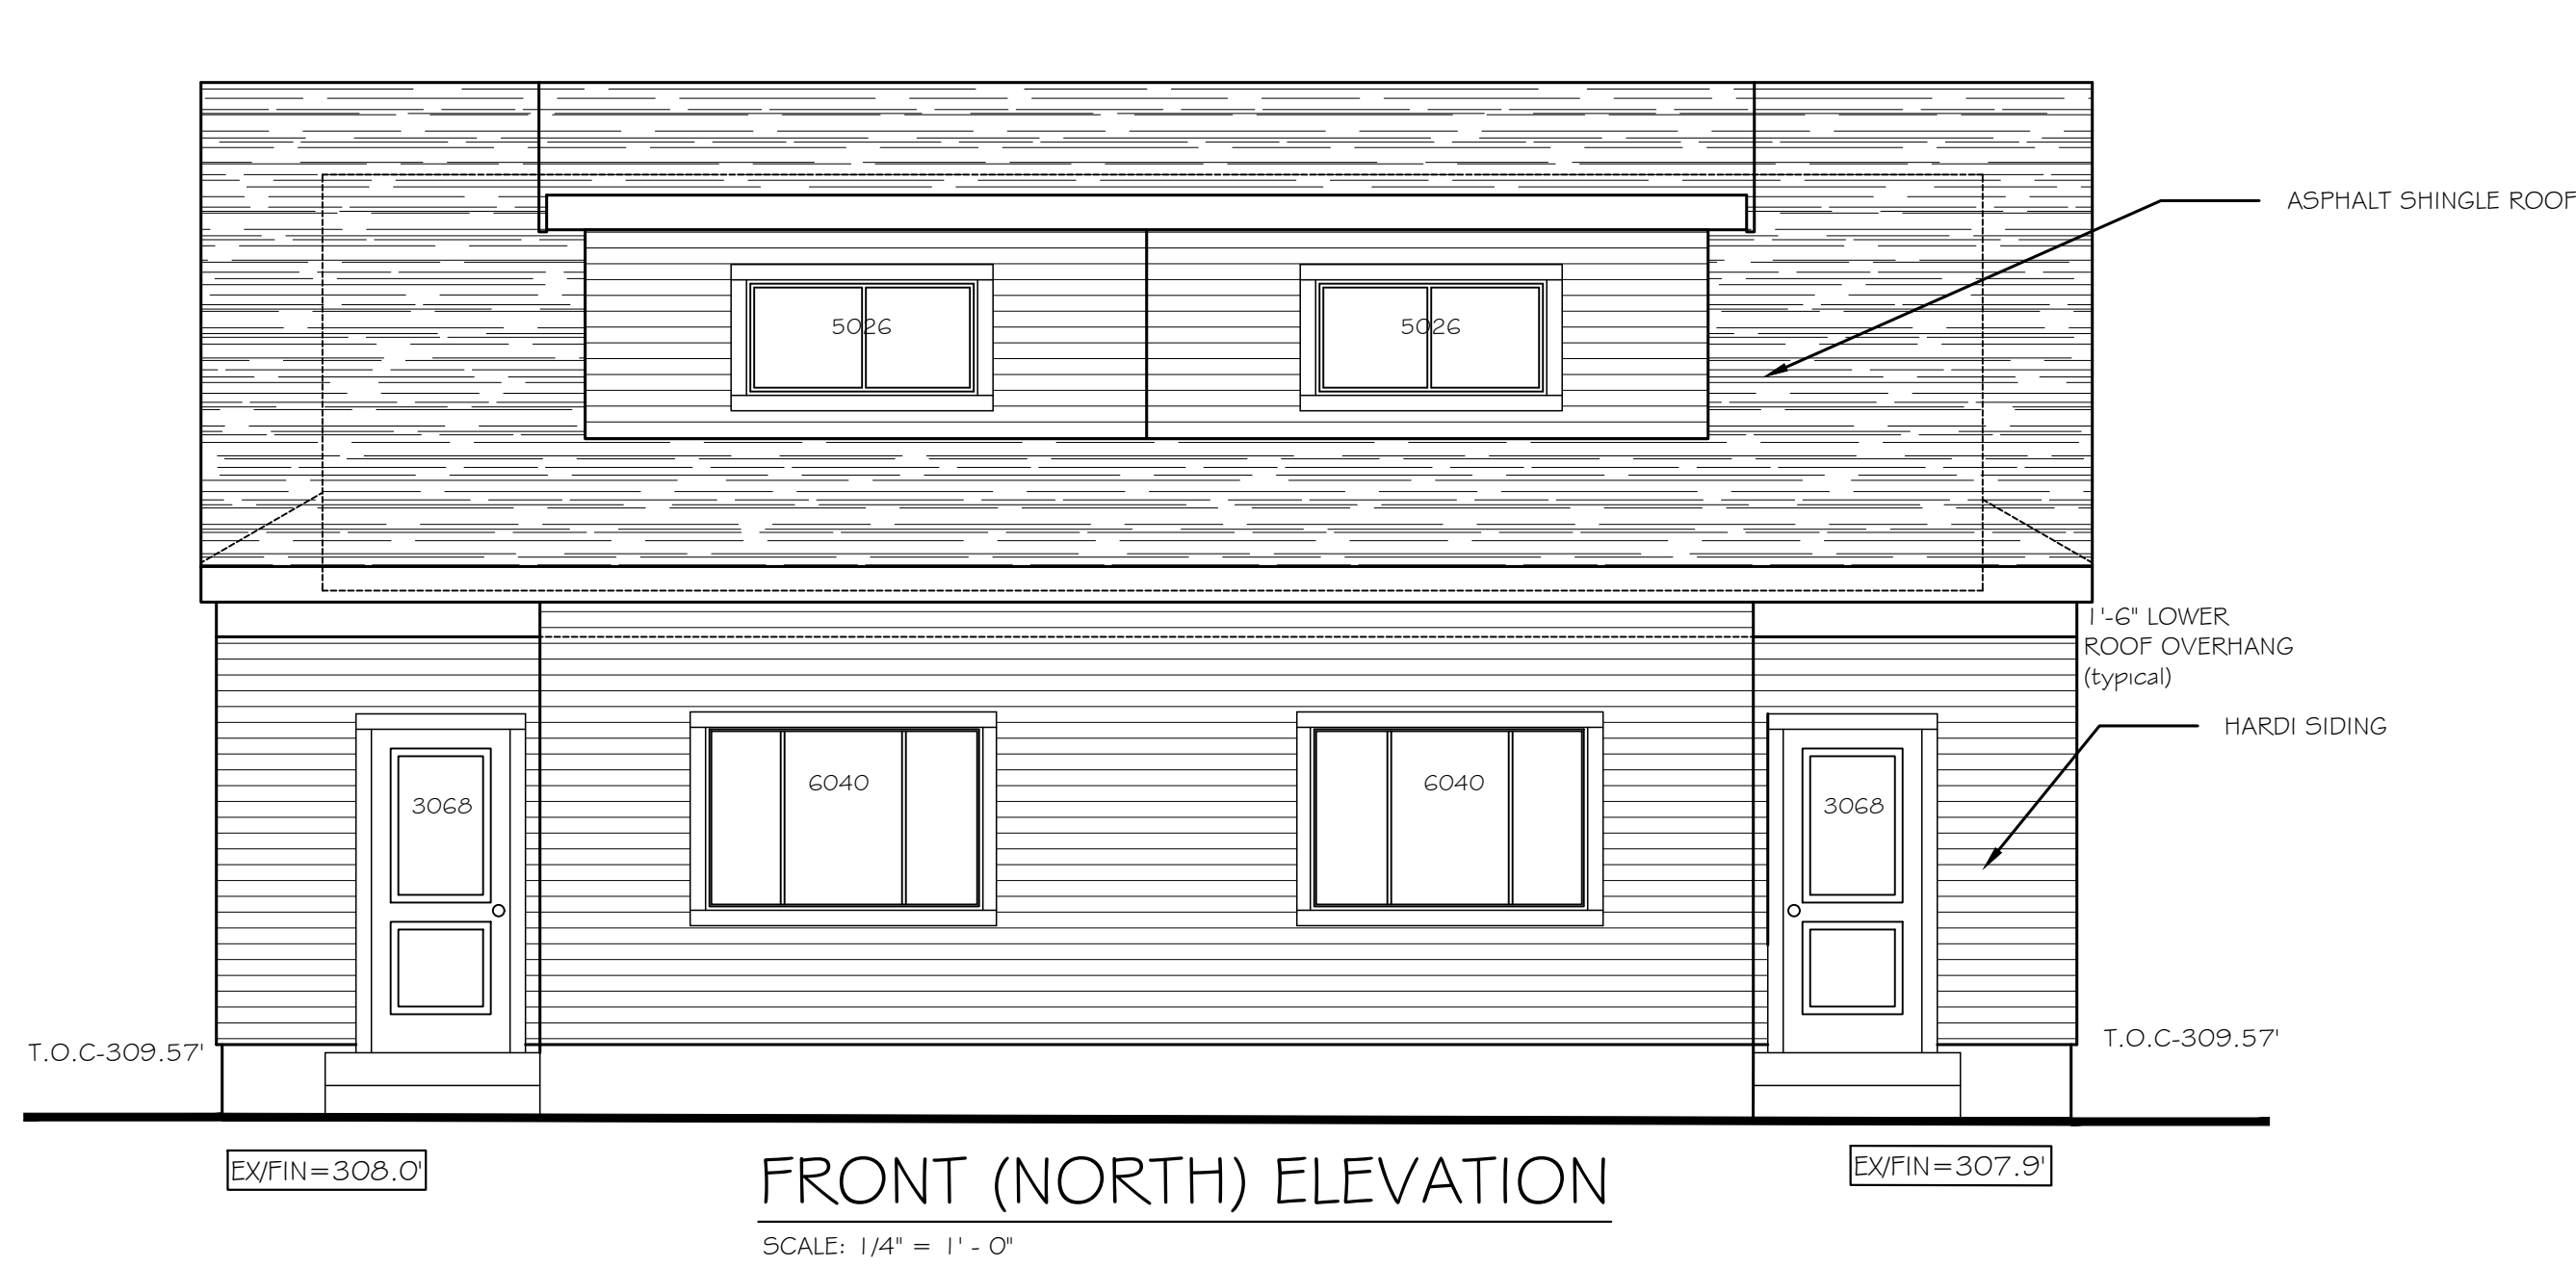


SW 9085
Touch of Sand

SW 9105
Almond Roca

HARDI BOARD
SHERWIN WILLIAMS
SW 9085

HARDI SIDING
SHERWIN WILLIAMS
SW 9105

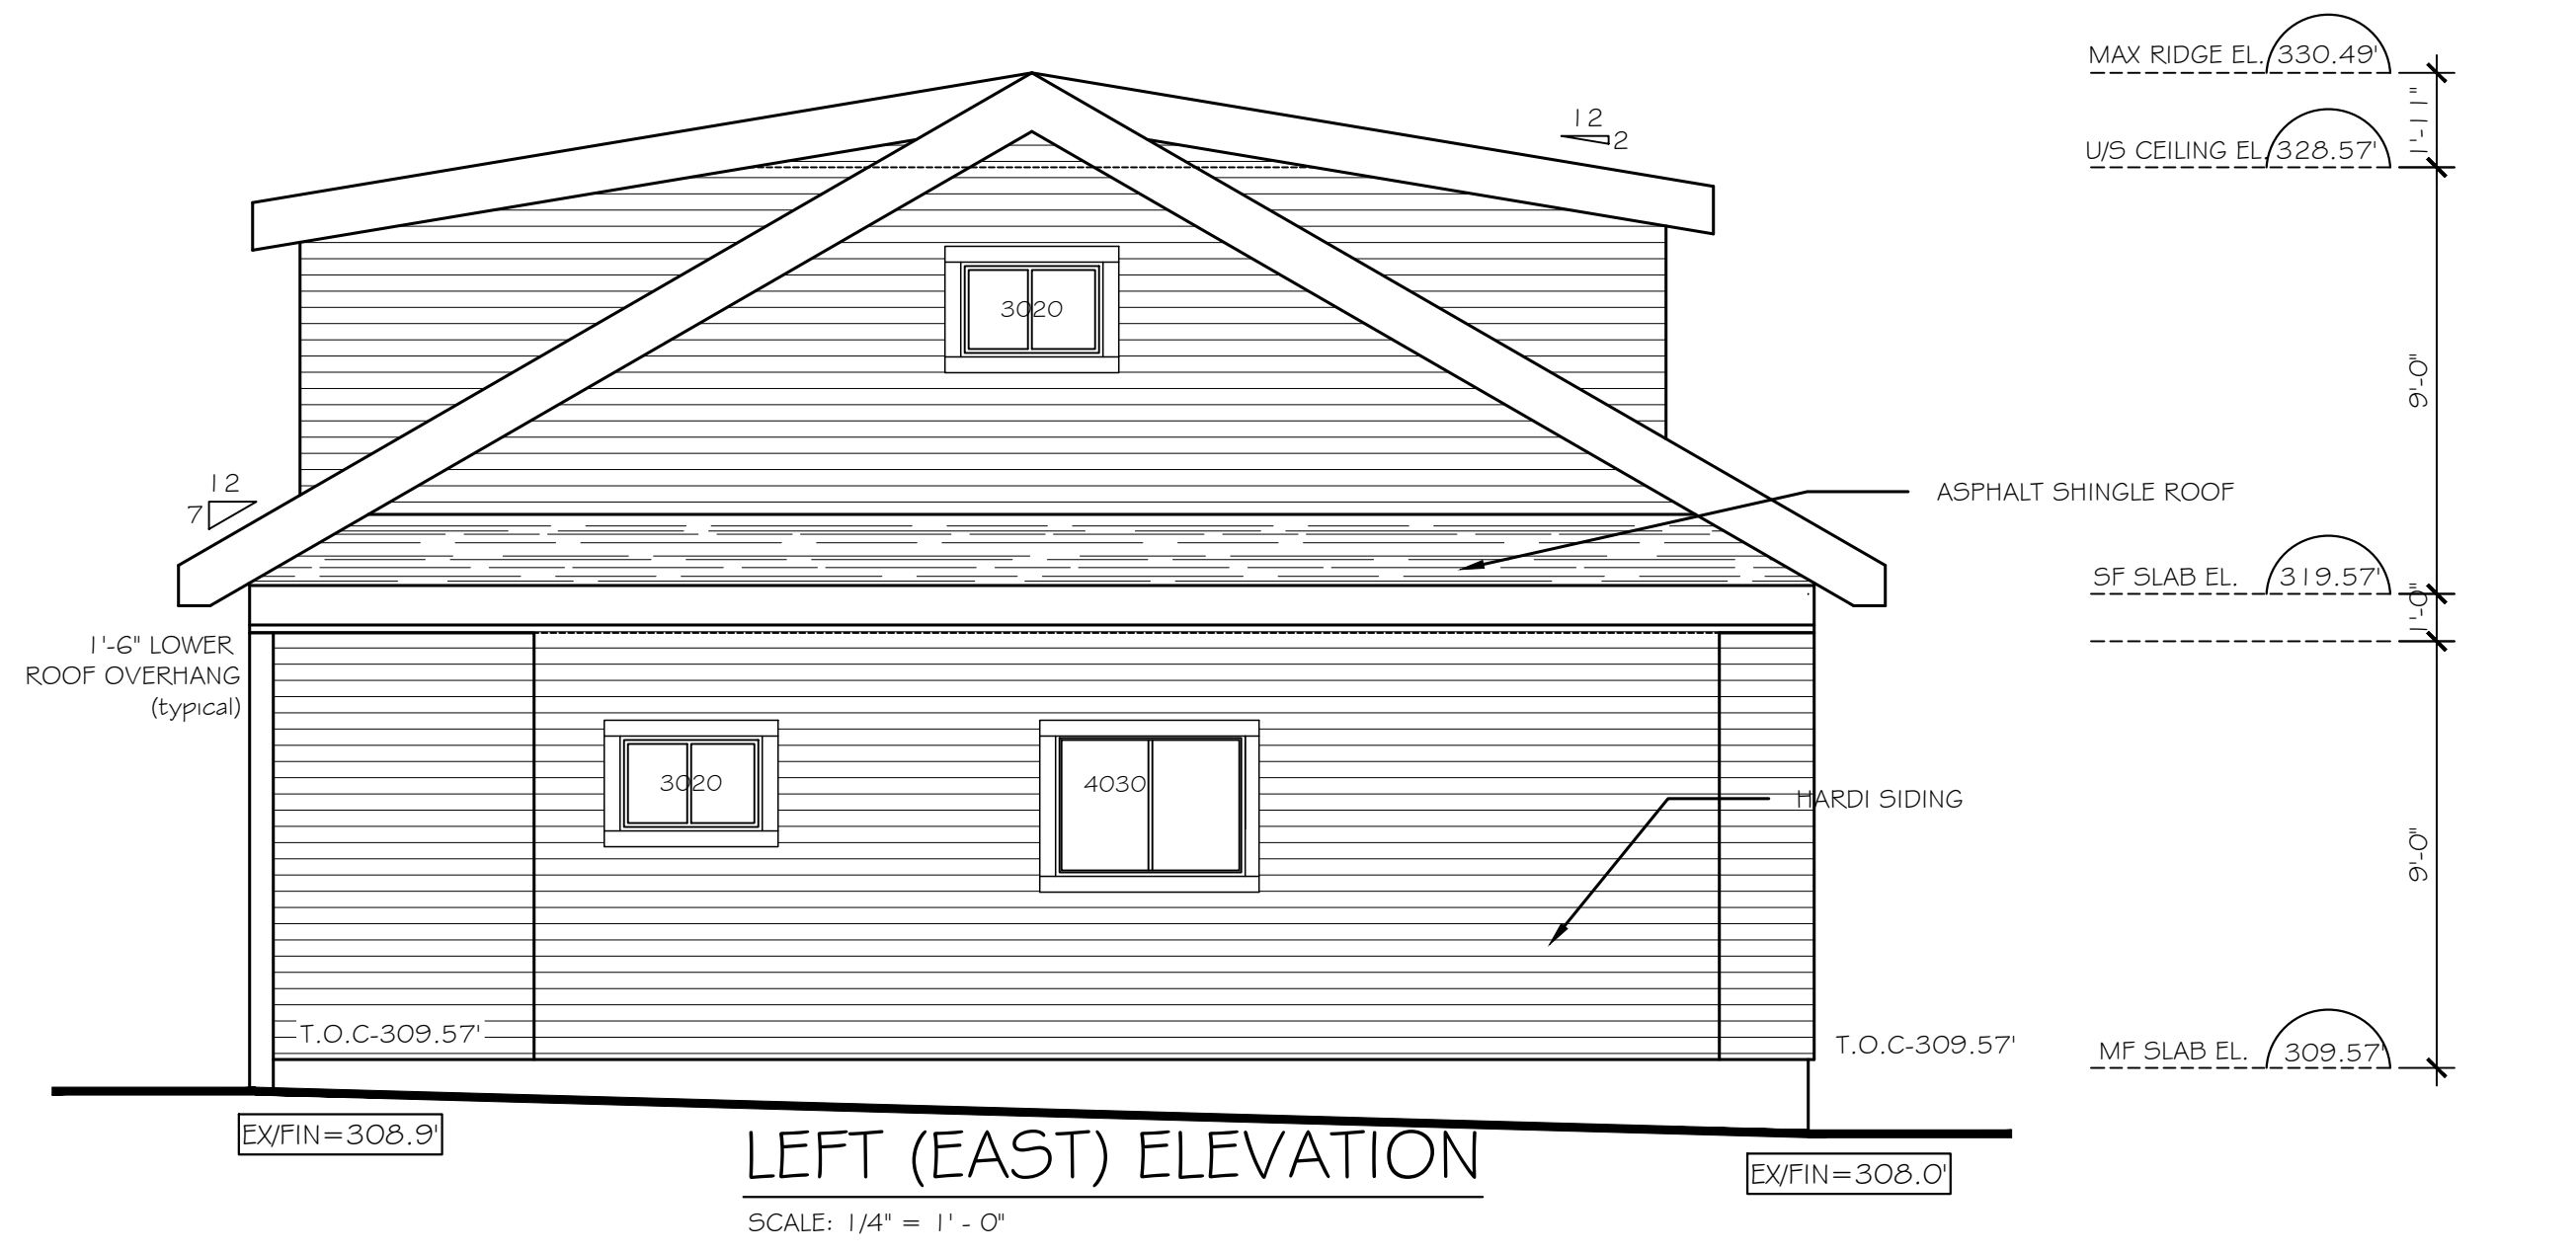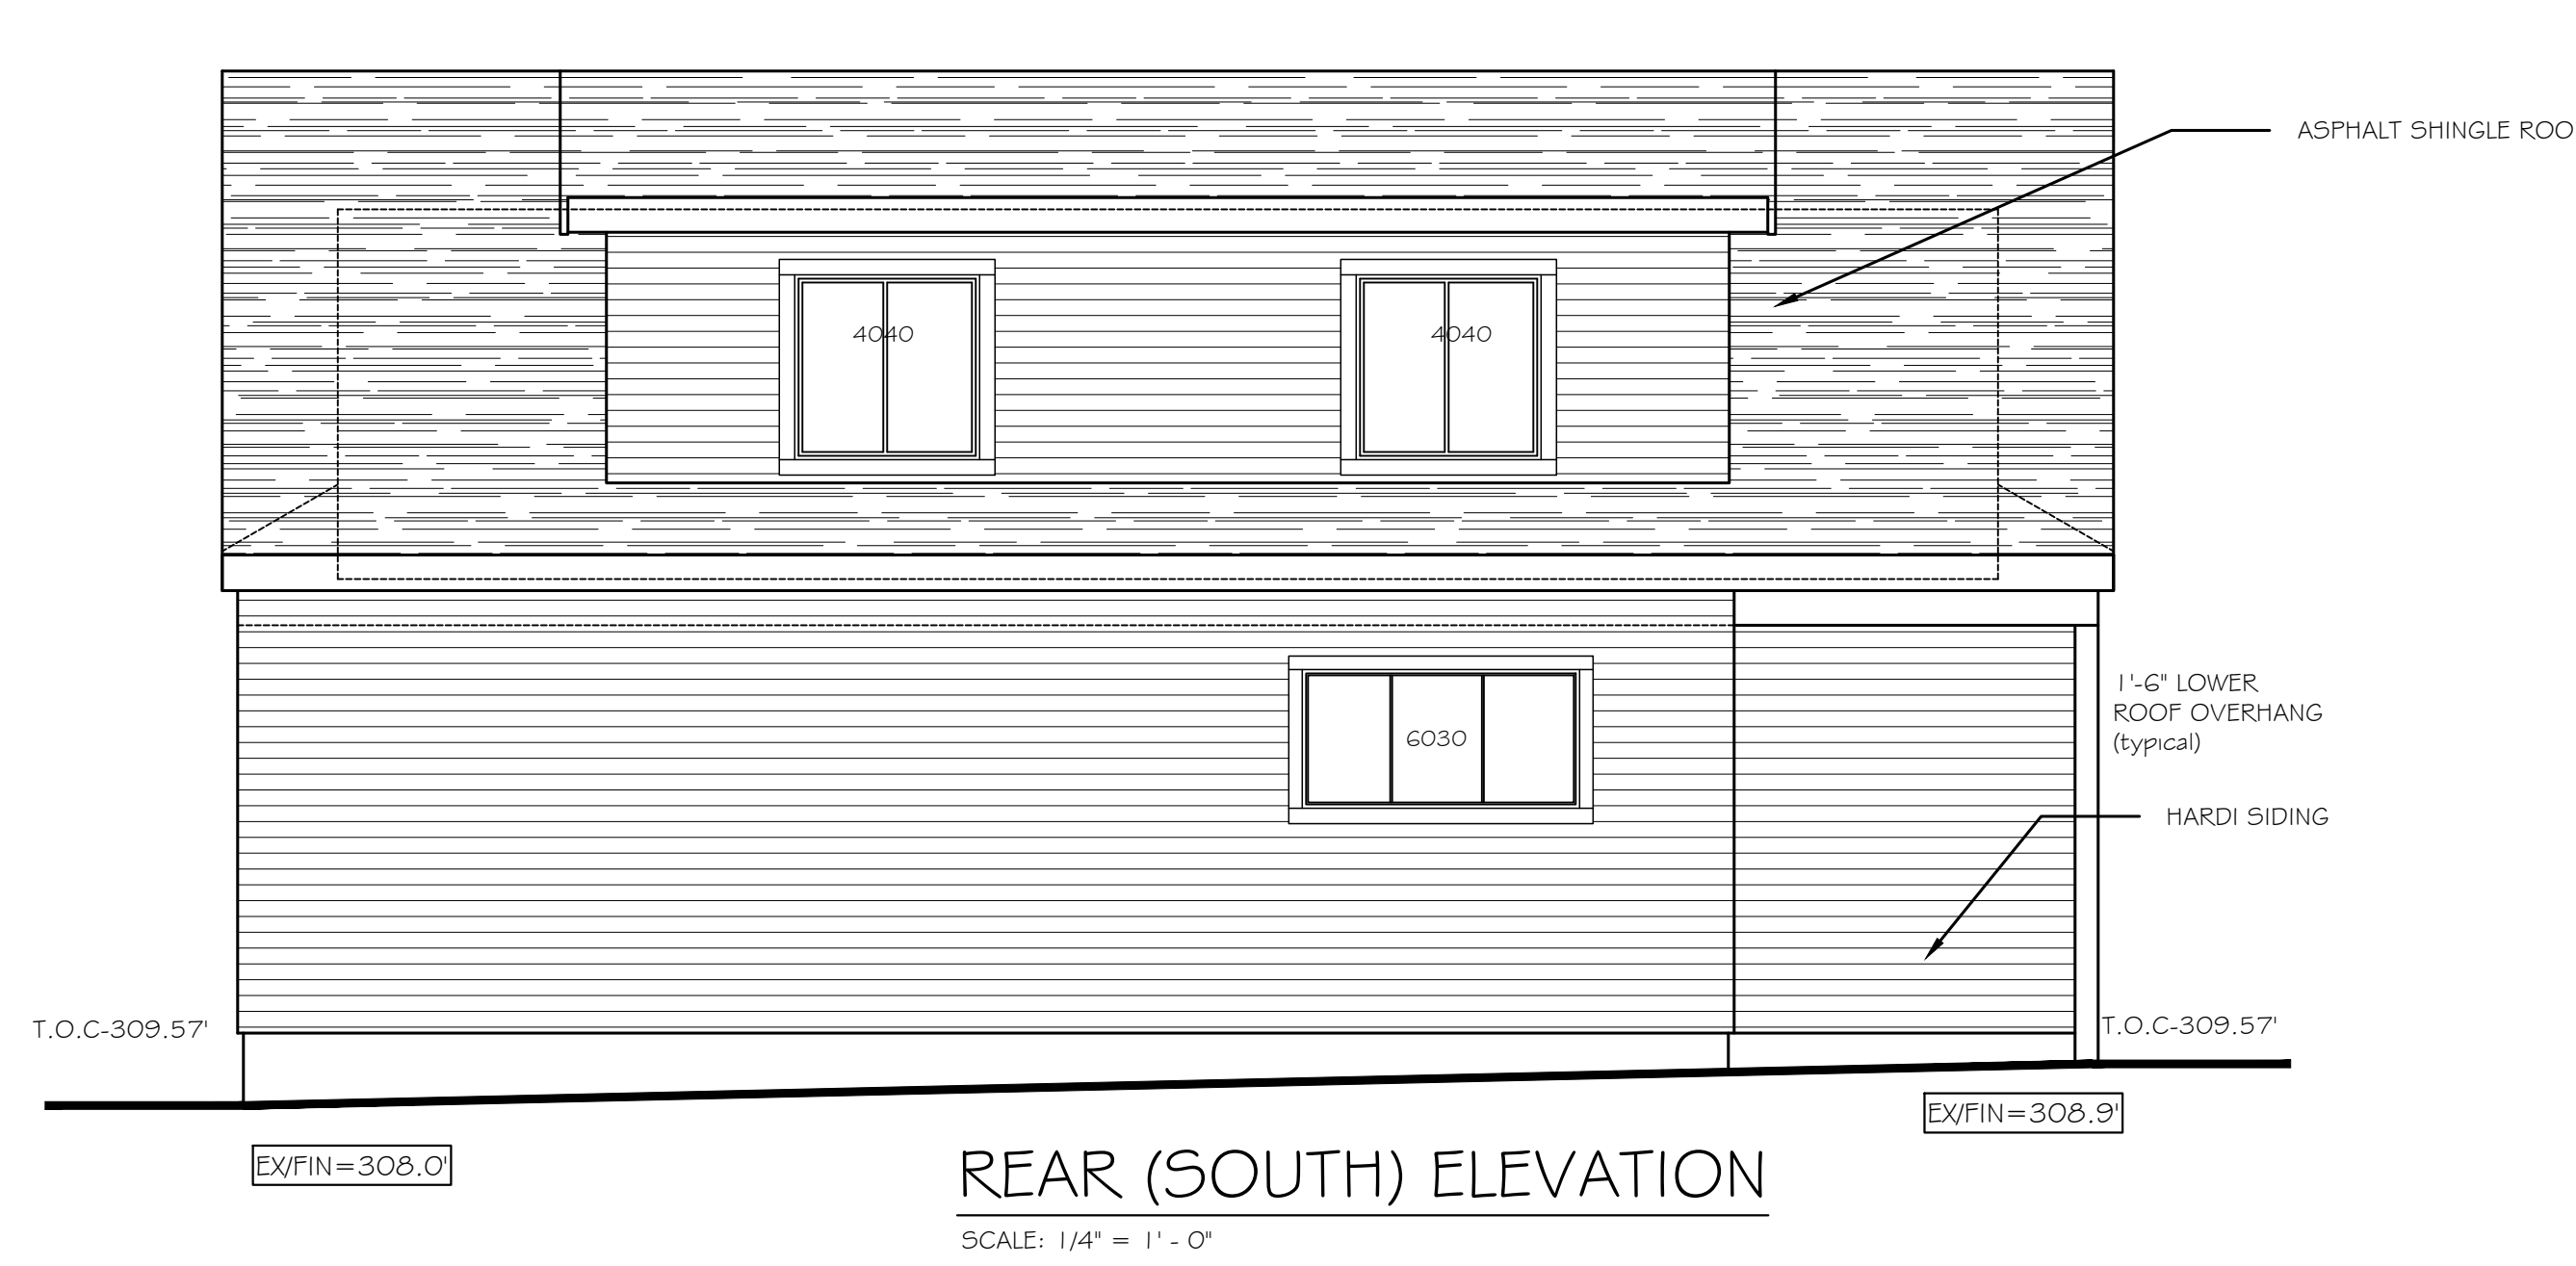

PROPOSED SFD ON 2396 E
38 AVE VANCOUVER, BC



RH
Raj Home Design
Raj Home Design
6225 Fraser Street
Vancouver, B.C. V5R 2T6
www.rajhomedesign.com

Copyright Reserved. All drawings contents here of are property of Raj Home Design and can not be replicated without their knowledge and written consent. Disclaimer: It is the responsibility of the contractor to check and compare the dimensions and information prior to commencement of work and to report any omissions or discrepancies to the Designer.

DESIGNER	B SINGH
PHONE NO.	604 441 1910
ISSUE DATE	05/23/18
SCALE	AS NOTED
APPROVED BY	B SINGH
CHECKED BY	B SINGH
DRAWN BY	RAJ
REV. NUMBER	

DRAWING NAME.
ELEVATIONS
UNITS 3 AND 4

DRAWING NO.
A6

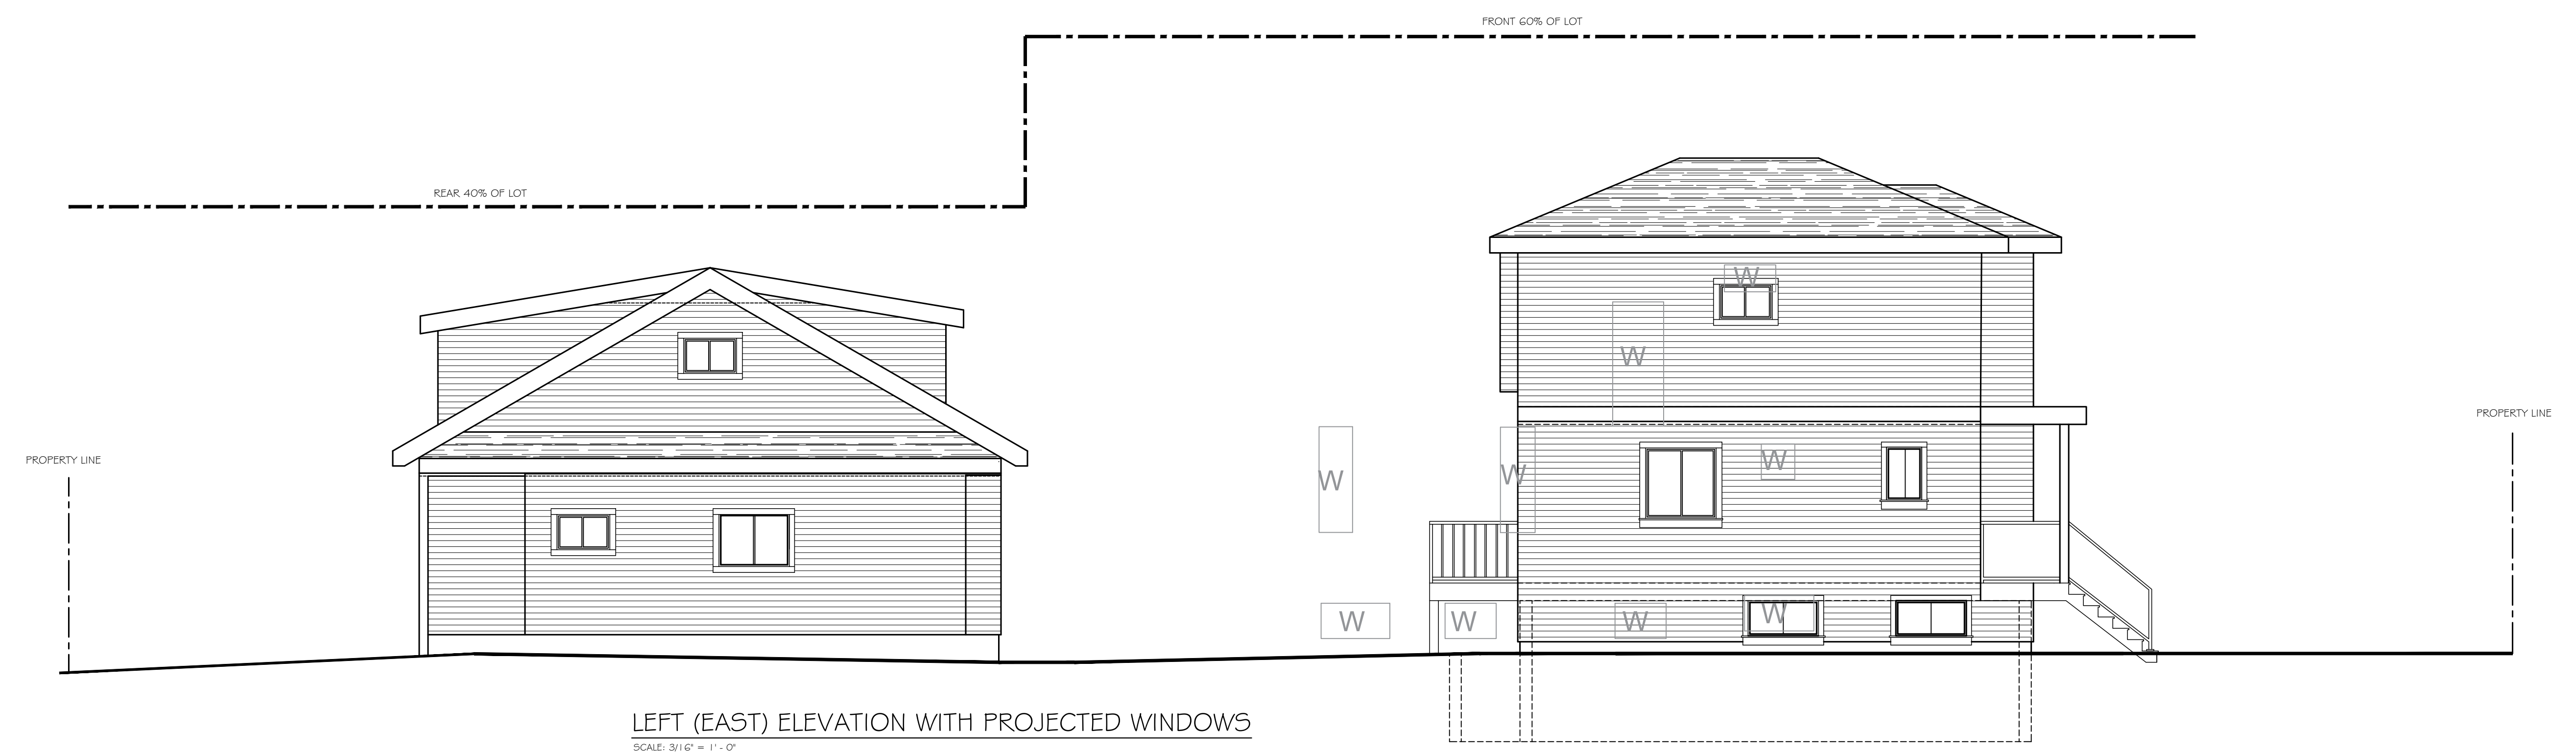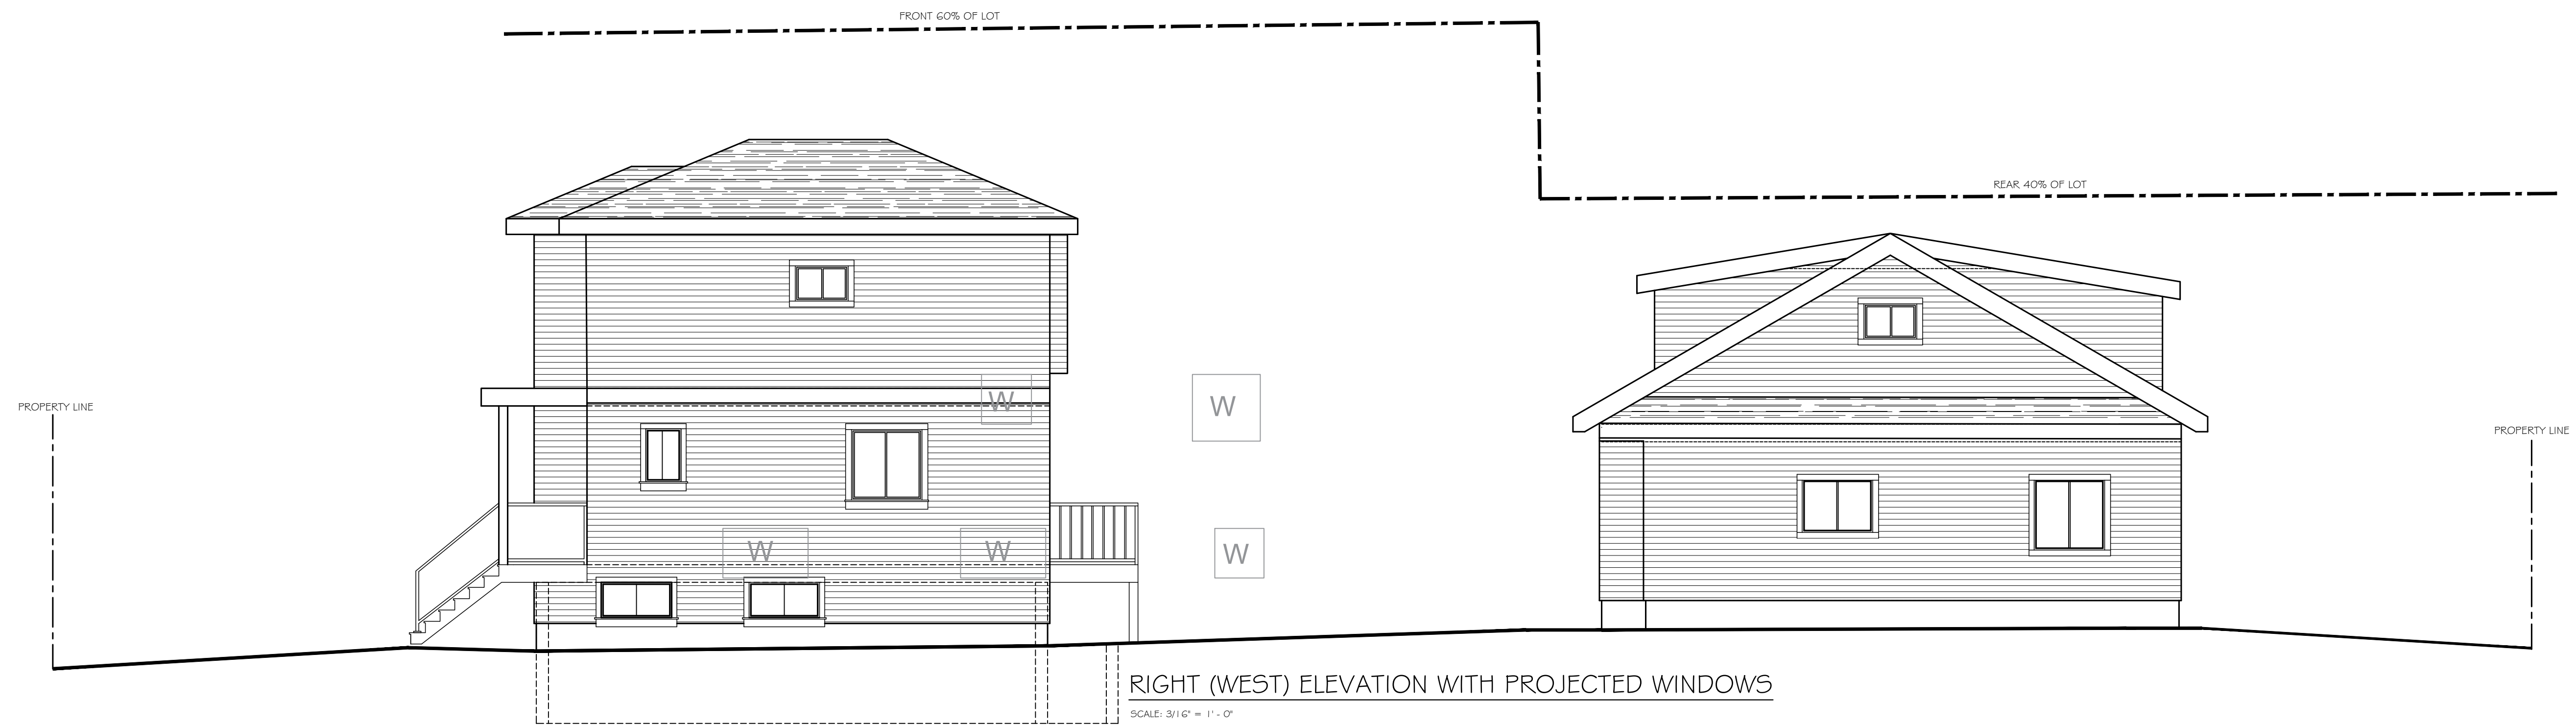

PROPOSED SFD ON 2396 E
38 AVE VANCOUVER, BC



Raj Home Design
1225 Fraser Street
Vancouver, B.C. V5R 2T6
www.rajhomedesign.com

Copyright Reserved. All drawing contents here of any property of Raj Home Design and can not be replicated without their knowledge and written consent. Disclaimer: It is the responsibility of the contractor to check and compare the dimensions and information prior to commencement of work and to report any omissions or discrepancies to the Designer.

DESIGNER	B SINGH
PHONE NO.	604 441 1910
ISSUE DATE	05/23/18
SCALE	AS NOTED
APPROVED BY	B SINGH
CHECKED BY	B SINGH
DRAWN BY	RAJ
REV. NUMBER	

DRAWING NAME.
PROJECT
ELEVATIONS

DRAWING NO.

A8