

MATTHEW CHENG ARCHITECT INC.

Unit 202 - 670 EVANS AVENUE
VANCOUVER, BC V6A 2K9
Tel: (604) 731-3012 / Fax: (604) 731-3908
Cell: (604) 649-0669 / Email: matthew@mcai.ca

THIS DRAWING MUST NOT BE SCALED. THE GENERAL CONTRACTOR SHALL VERIFY ALL DIMENSIONS AND LEVELS PRIOR TO COMMENCEMENT OF WORK. ALL ERRORS AND OMISSIONS SHALL BE REPORTED IMMEDIATELY TO THE ARCHITECT. COPYRIGHT RESERVED. THIS PLAN AND DESIGN ARE AND AT ALL TIMES REMAIN THE EXCLUSIVE PROPERTY OF MATTHEW CHENG ARCHITECT INC. AND MAY NOT BE USED OR REPRODUCED WITHOUT PRIOR WRITTEN CONSENT.

No	Date	Revision

Consultants

2867 E. GEORGIA


2875 E. GEORGIA

2881 E. GEORGIA
(SUBJECT PROPERTY)

2887 E. GEORGIA

2895 E. GEORGIA

STREETSCAPE ALONG E. GEORGIA

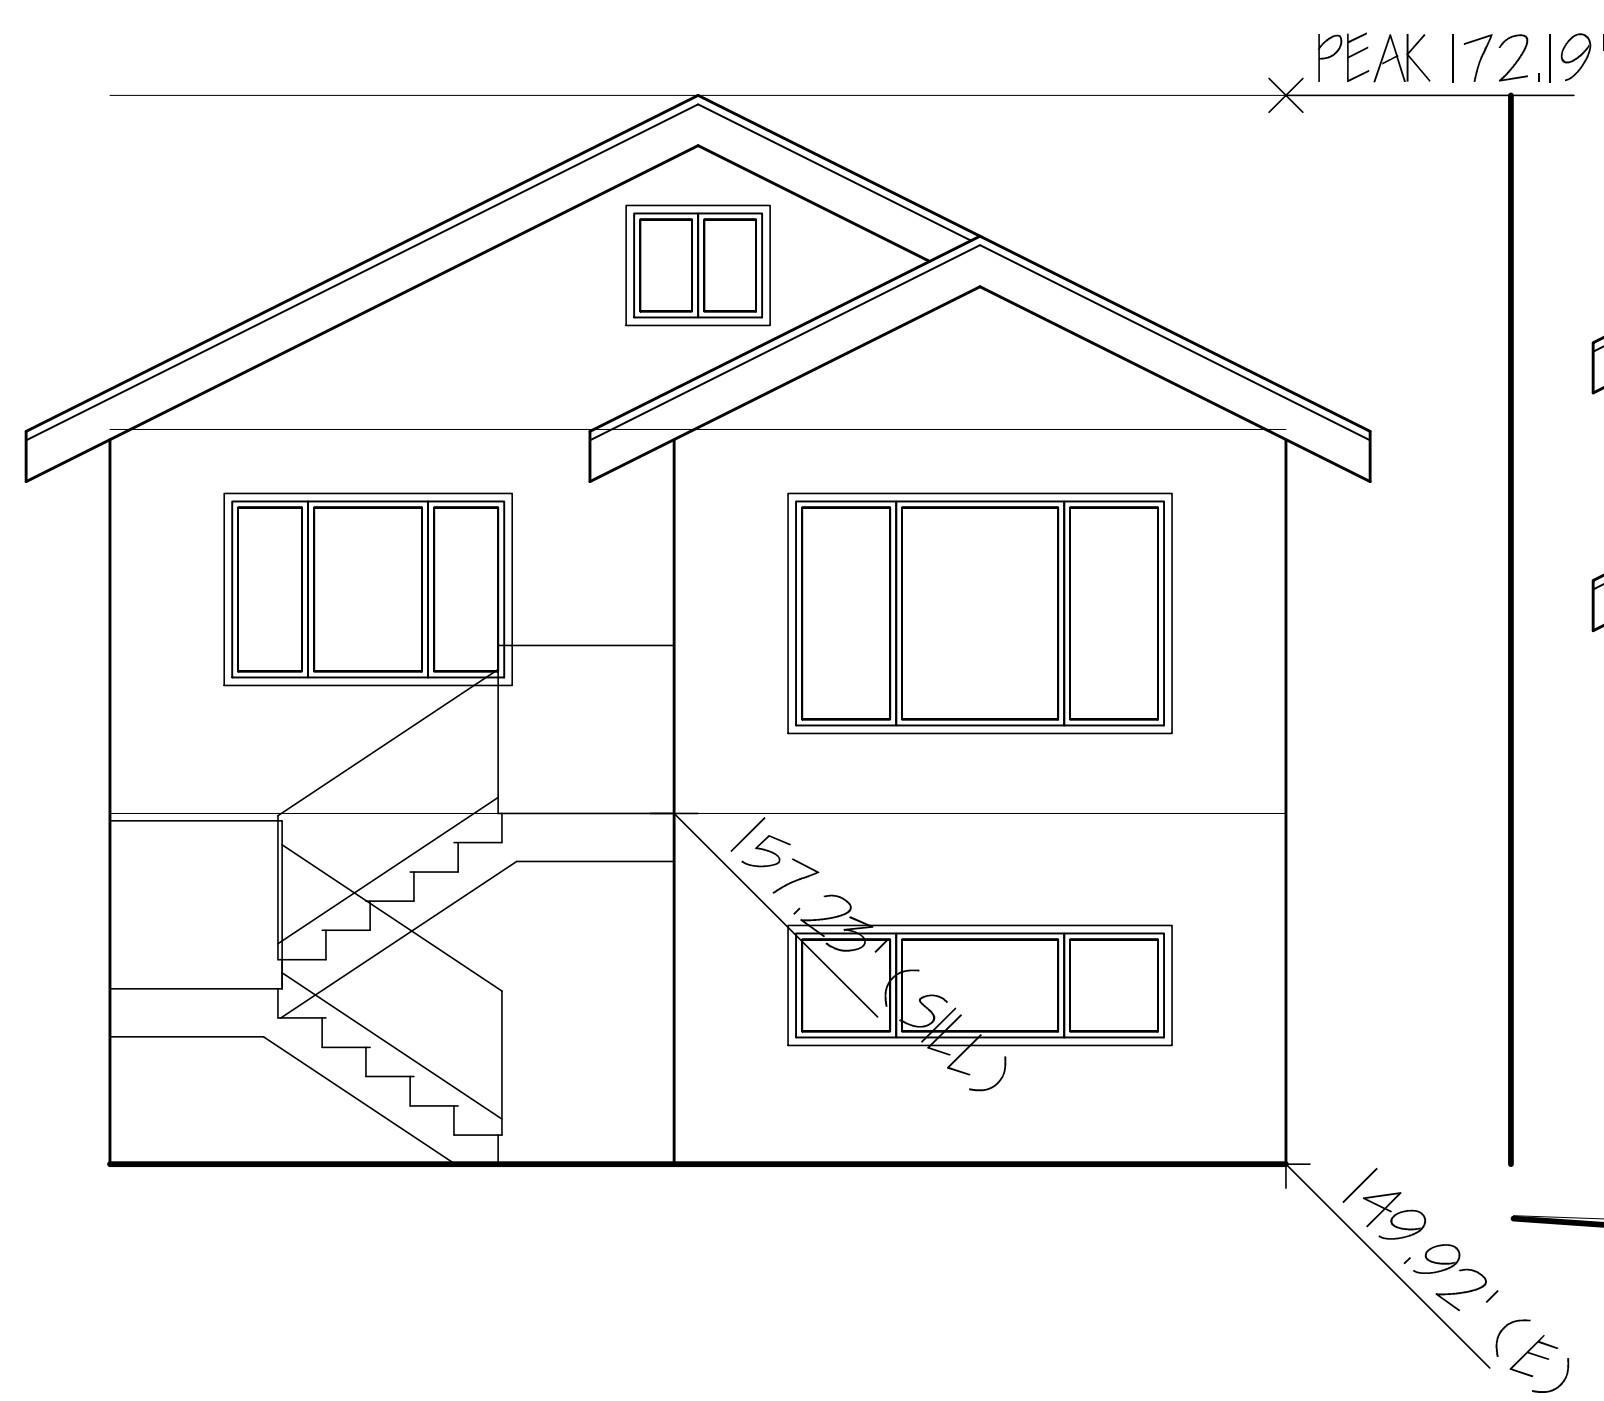

2875 E. GEORGIA



SUBJECT PROPERTY



2887 E. GEORGIA

Project Title
2881 E. GEORGIA
VANCOUVER, BC
RS-1

Sheet Title
STREETSCAPE

Drawn:

PH/HC

Checked:

MC

Scale:

N.T.S

Project Number:

Revision Date:

Dwg. No.

Print Date:
MAR. 25, 2019

A02