


CROSS SECTION B-B

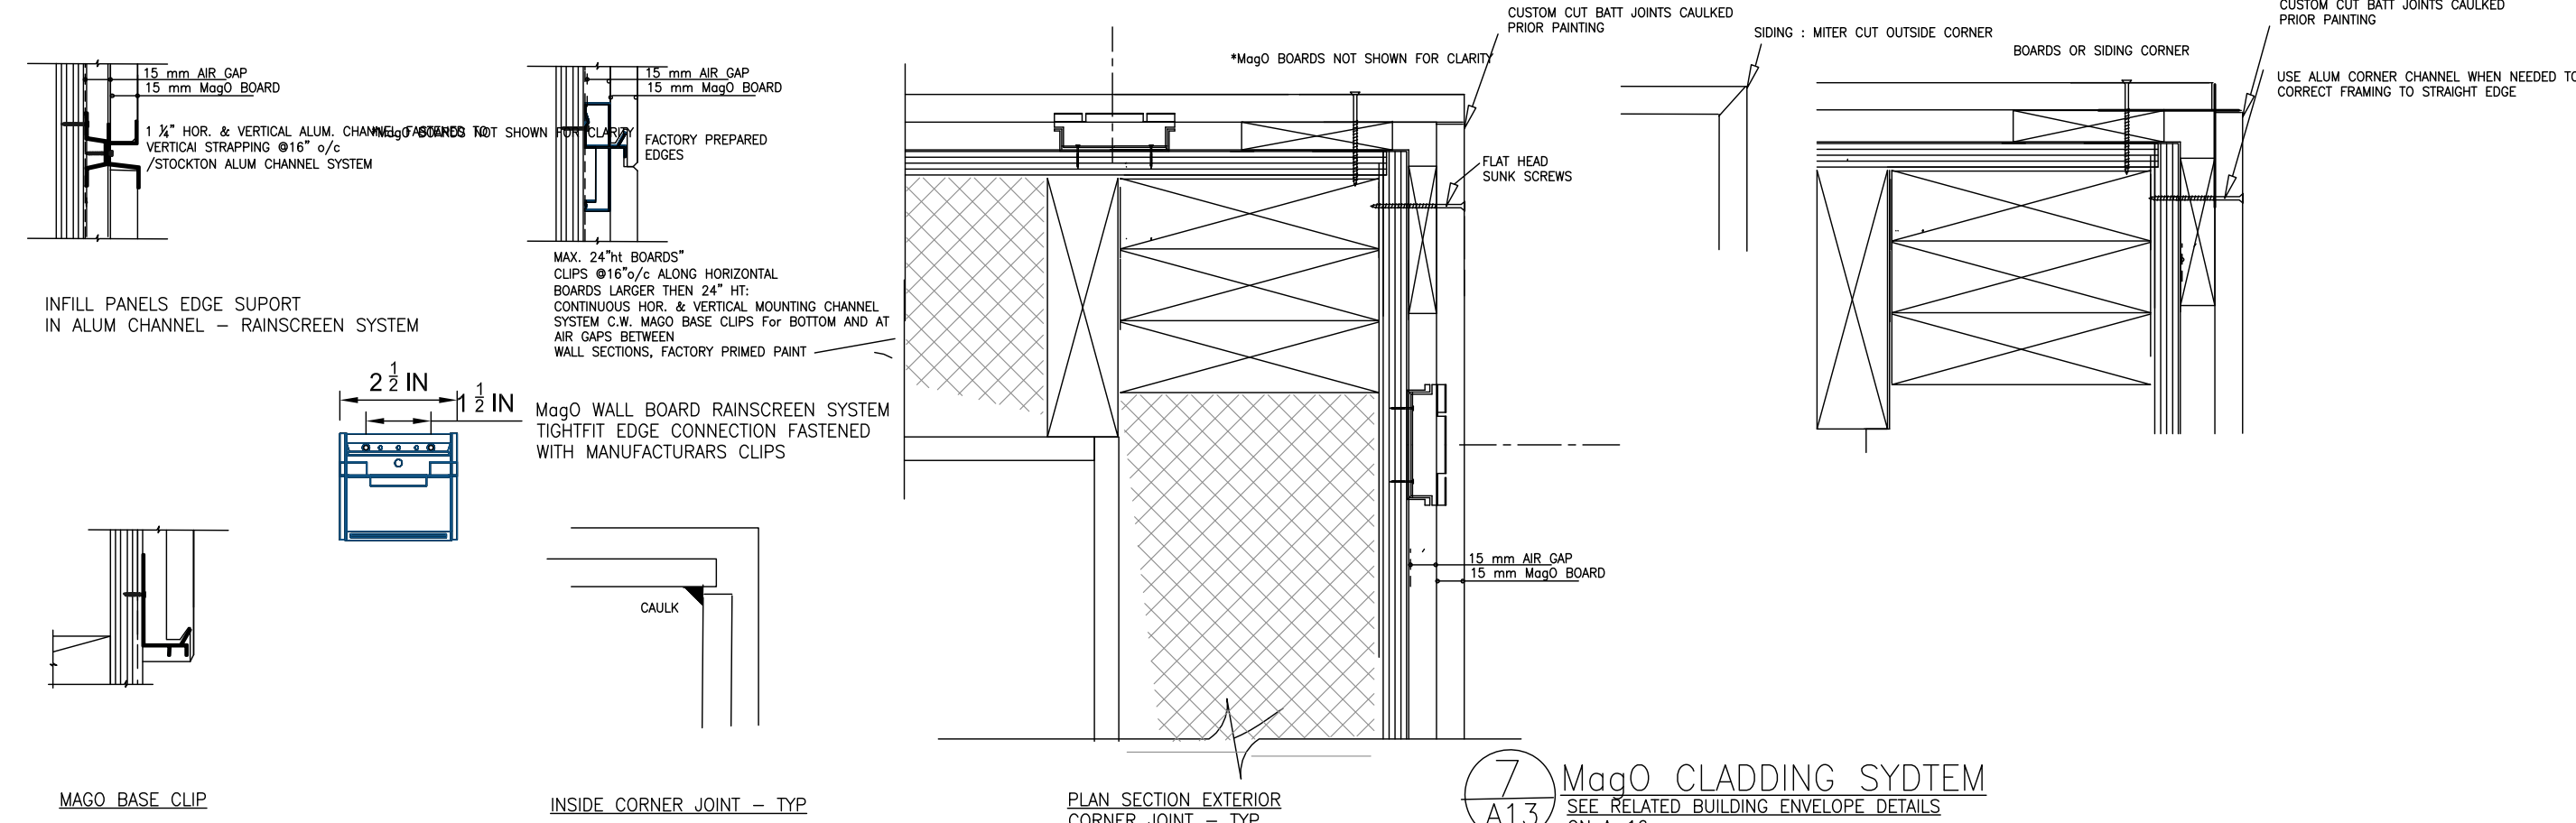

7  
A13  
MagQ CLADDING SYSTEM  
SEE RELATED BUILDING ENVELOPE DETAILS  
ON A-16

Copy right, all rights reserved.  
Reproduction in whole or part is prohibited.  
As an instrument of service, this drawing is  
the property of Eszter Csutkai Architect and  
may not be used in any way without  
the written permission of this office

No.	Description	Date
1.	Revision	DP13/06/2018

Architect:

**ESZTER  
CSUTKAI  
ARCHITECT**

#803-1030 Burnaby Street  
Vancouver, B.C. V6E 1N8  
604 730 8000

Consultant:

Project:

NANAIMO E 33  
AVE CORNER  
TOWNHOMES

Project Address:

2288-2296  
E 33 AVE,  
VANCOUVER

Drawing Title:

SECTION  
B - B

Date  
MAY 2017

Job No.

Scale  
1/4"=1'-0"

Sheet

Drawn

**A12**

Checked

Rev.