


CONTRACTORS SHALL VERIFY ALL DIMENSIONS, DATUM AND LEVELS PRIOR TO THE COMMENCEMENT OF WORK. ALL ERRORS AND OMISSIONS TO BE REPORTED IMMEDIATELY TO EDG HOMES INC. VARIATIONS AND MODIFICATIONS TO THE WORK SHOWN ON THESE DRAWINGS SHALL NOT BE CARRIED OUT WITHOUT THE PRIOR APPROVAL OF THE OWNER.

PL - PROPERTY LINE



SUBJECT PROPERTY

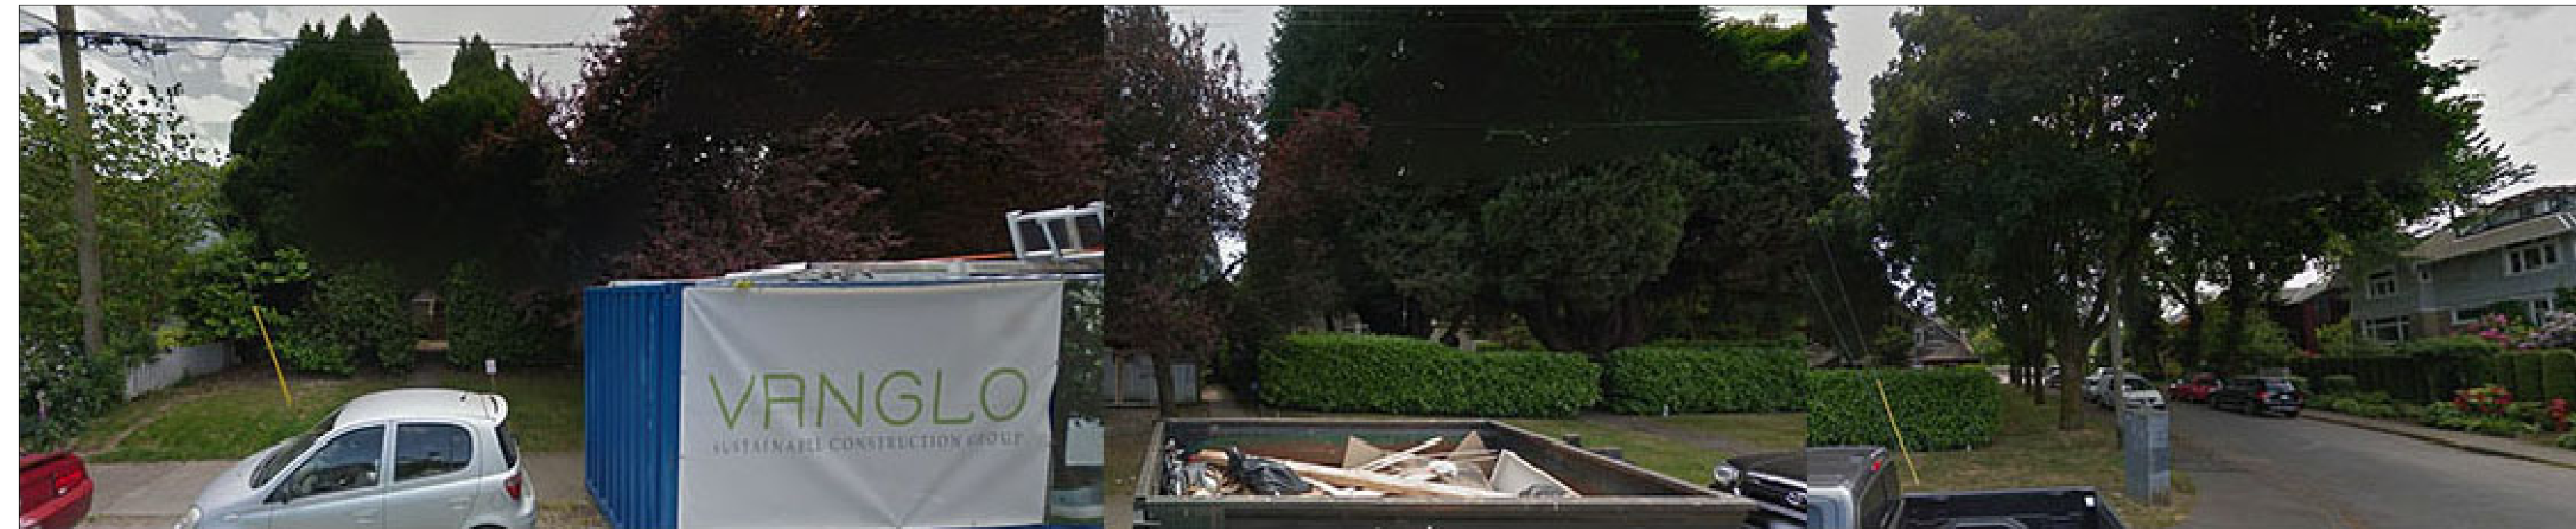

W 1ST

5		
4		
3		
2		
1	DE	28/05/2019
	REV.	DATE



PROJECT:
3472 WEST 1ST AVENUE
VANCOUVER, BC

DRAWING:
STREETSCAPES

SCALE: 1/8"=1'-0"

DATE: MAY 10, 2019

A10