




PROPOSED
LEFT (WEST) ELEVATION
 SCALE: 1/4" = 1'-0"

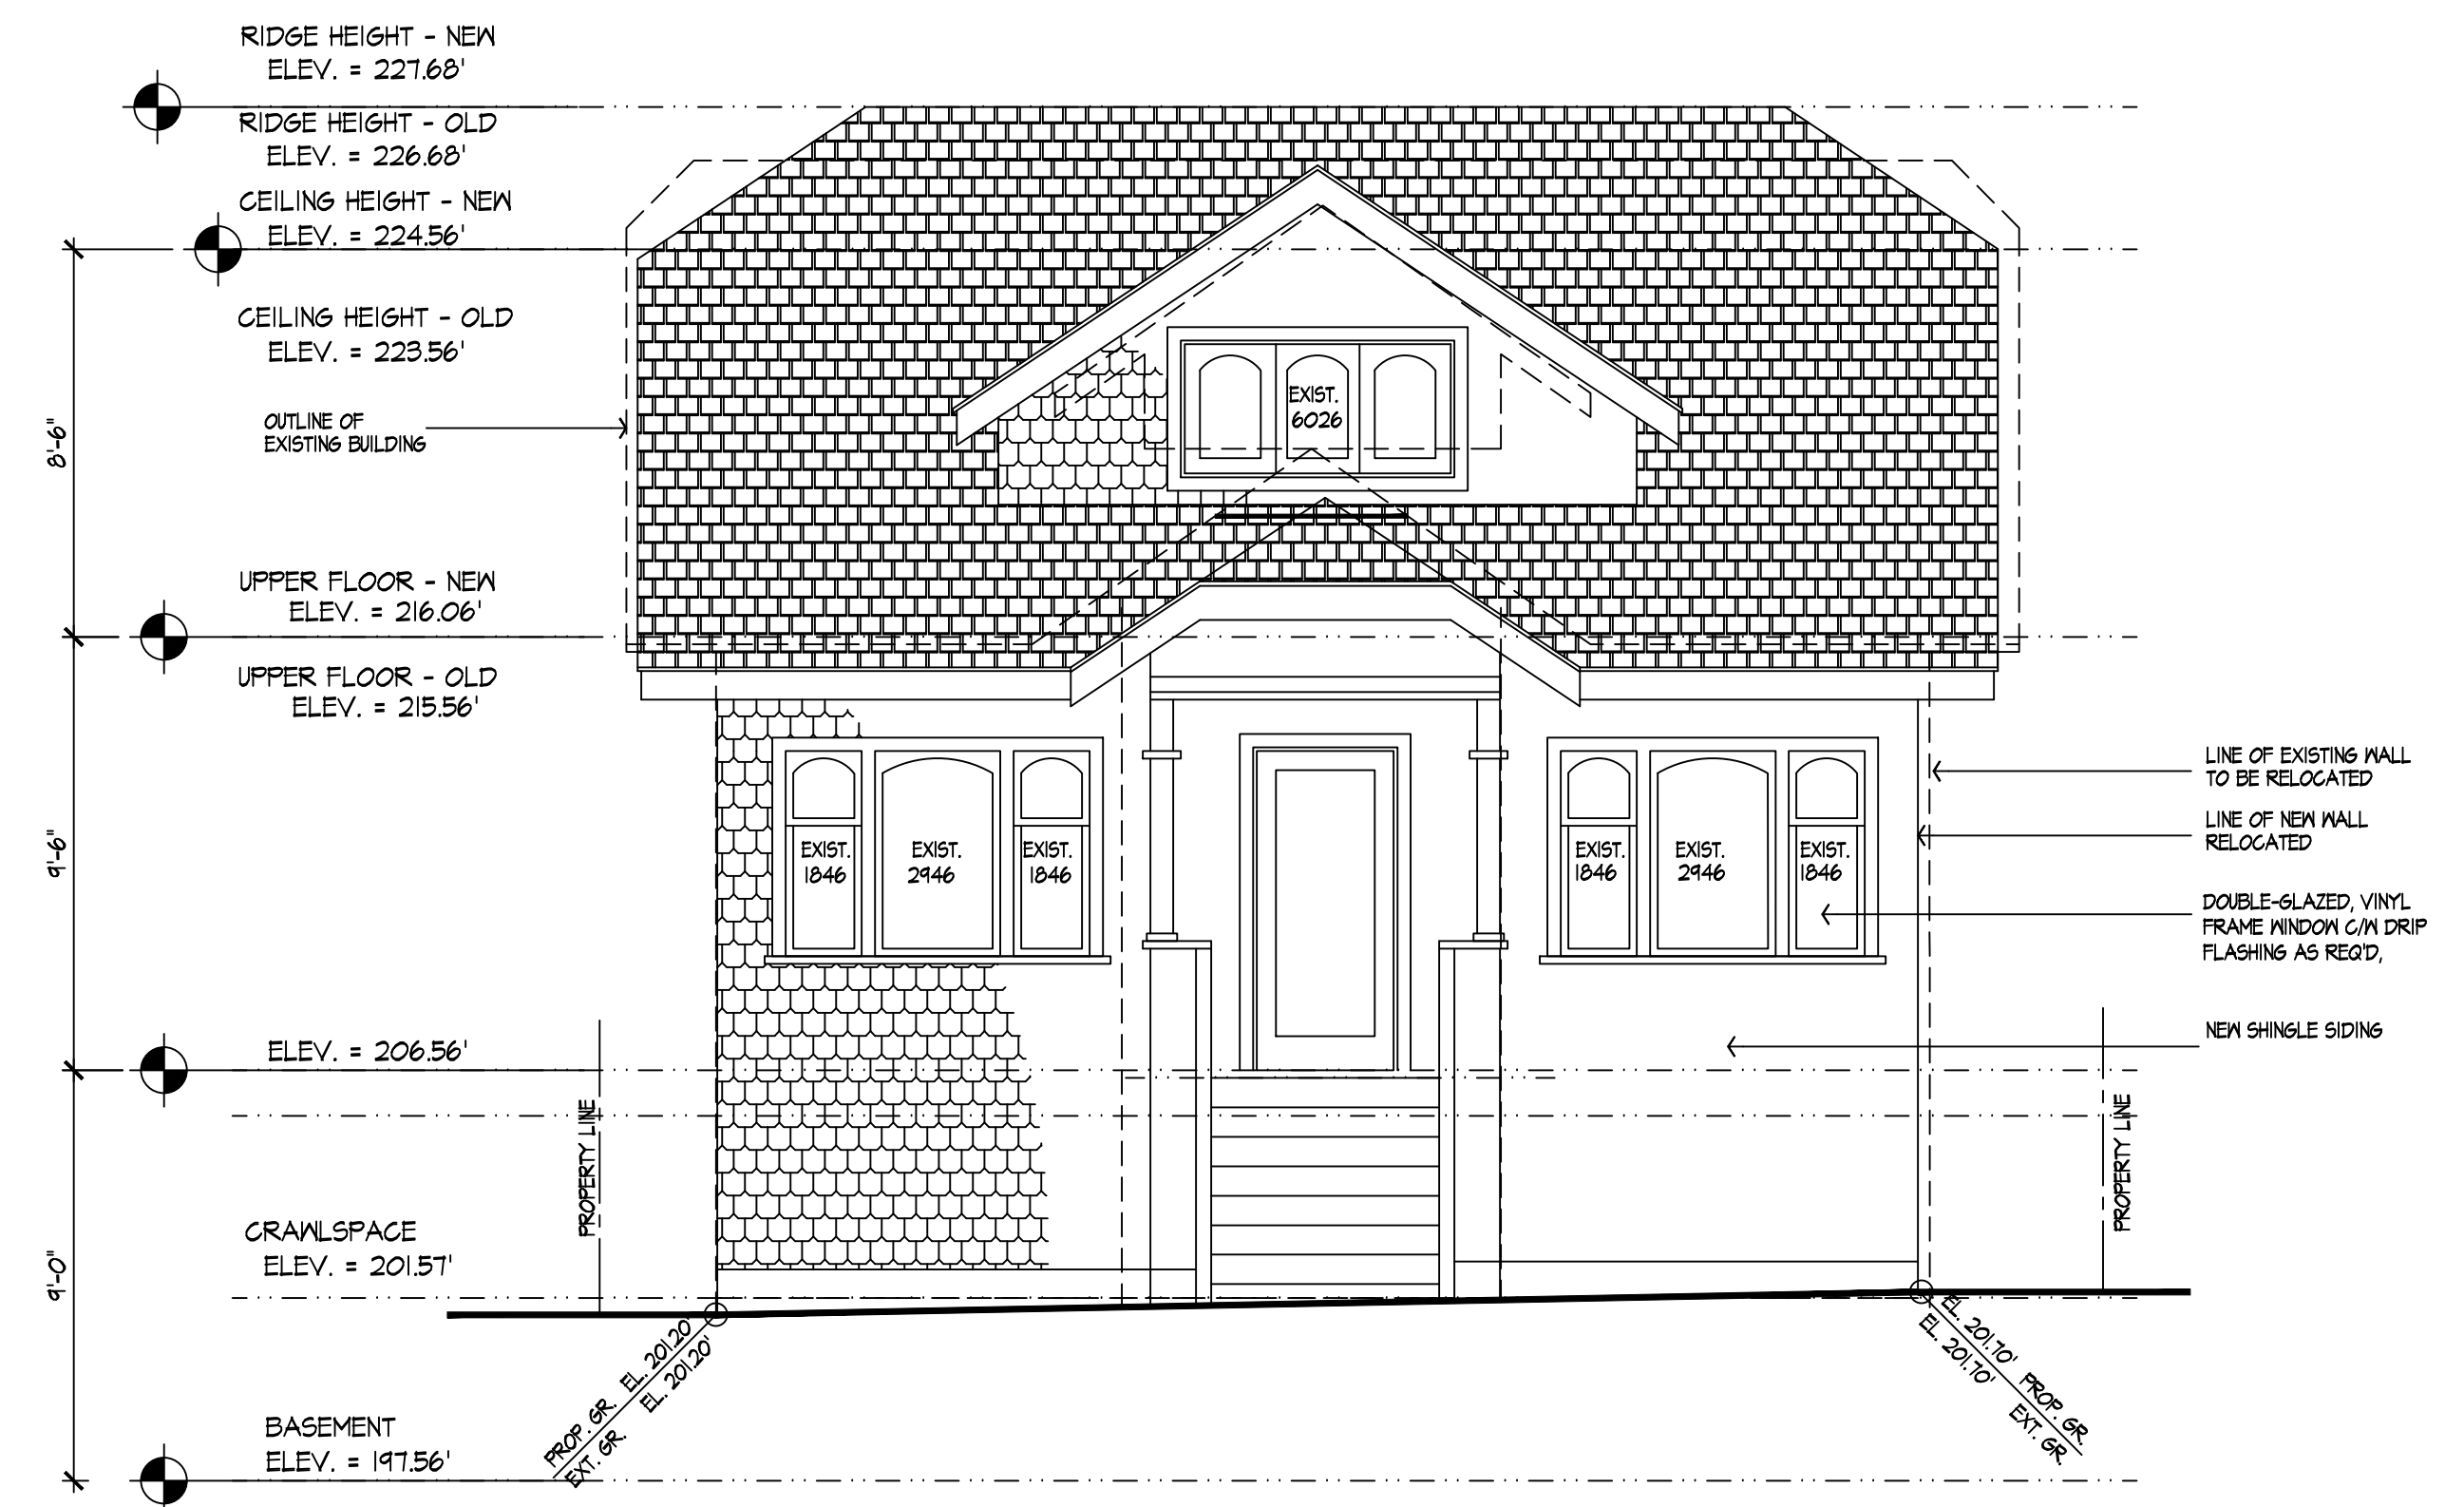

PROPOSED
FRONT (SOUTH) ELEVATION
 SCALE: 1/4" = 1'-0"

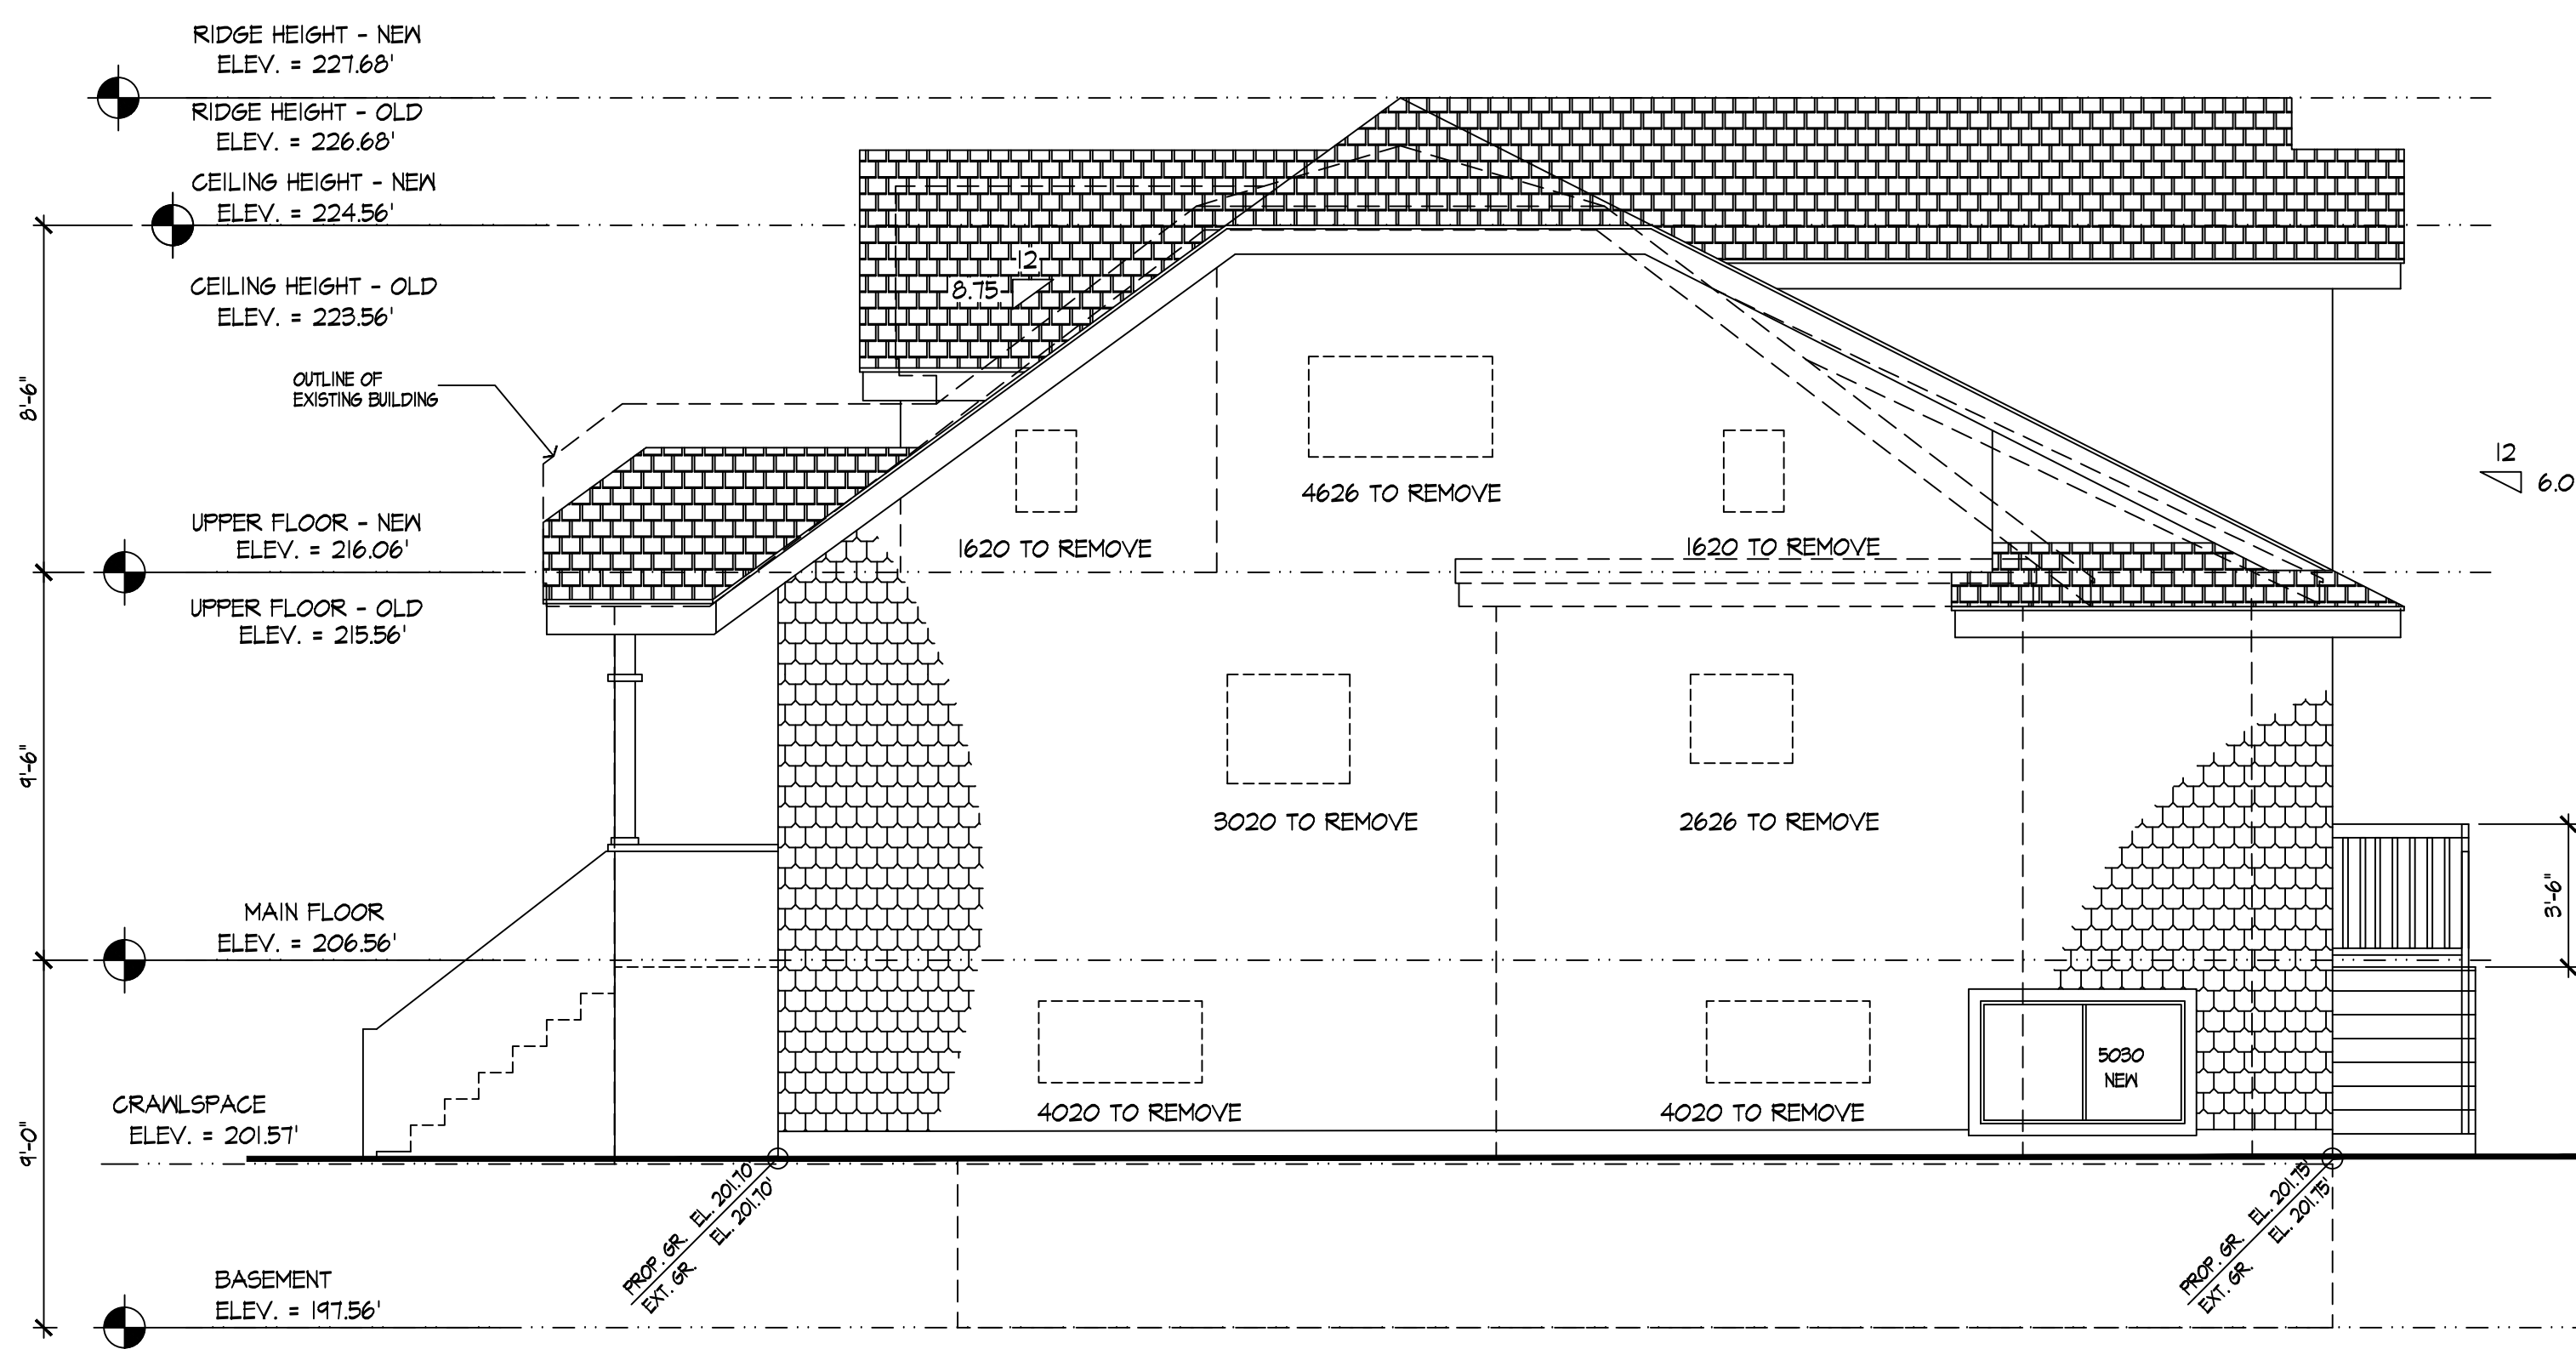


PROPOSED
RIGHT (EAST) ELEVATION
 SCALE: 1/4" = 1'-0"

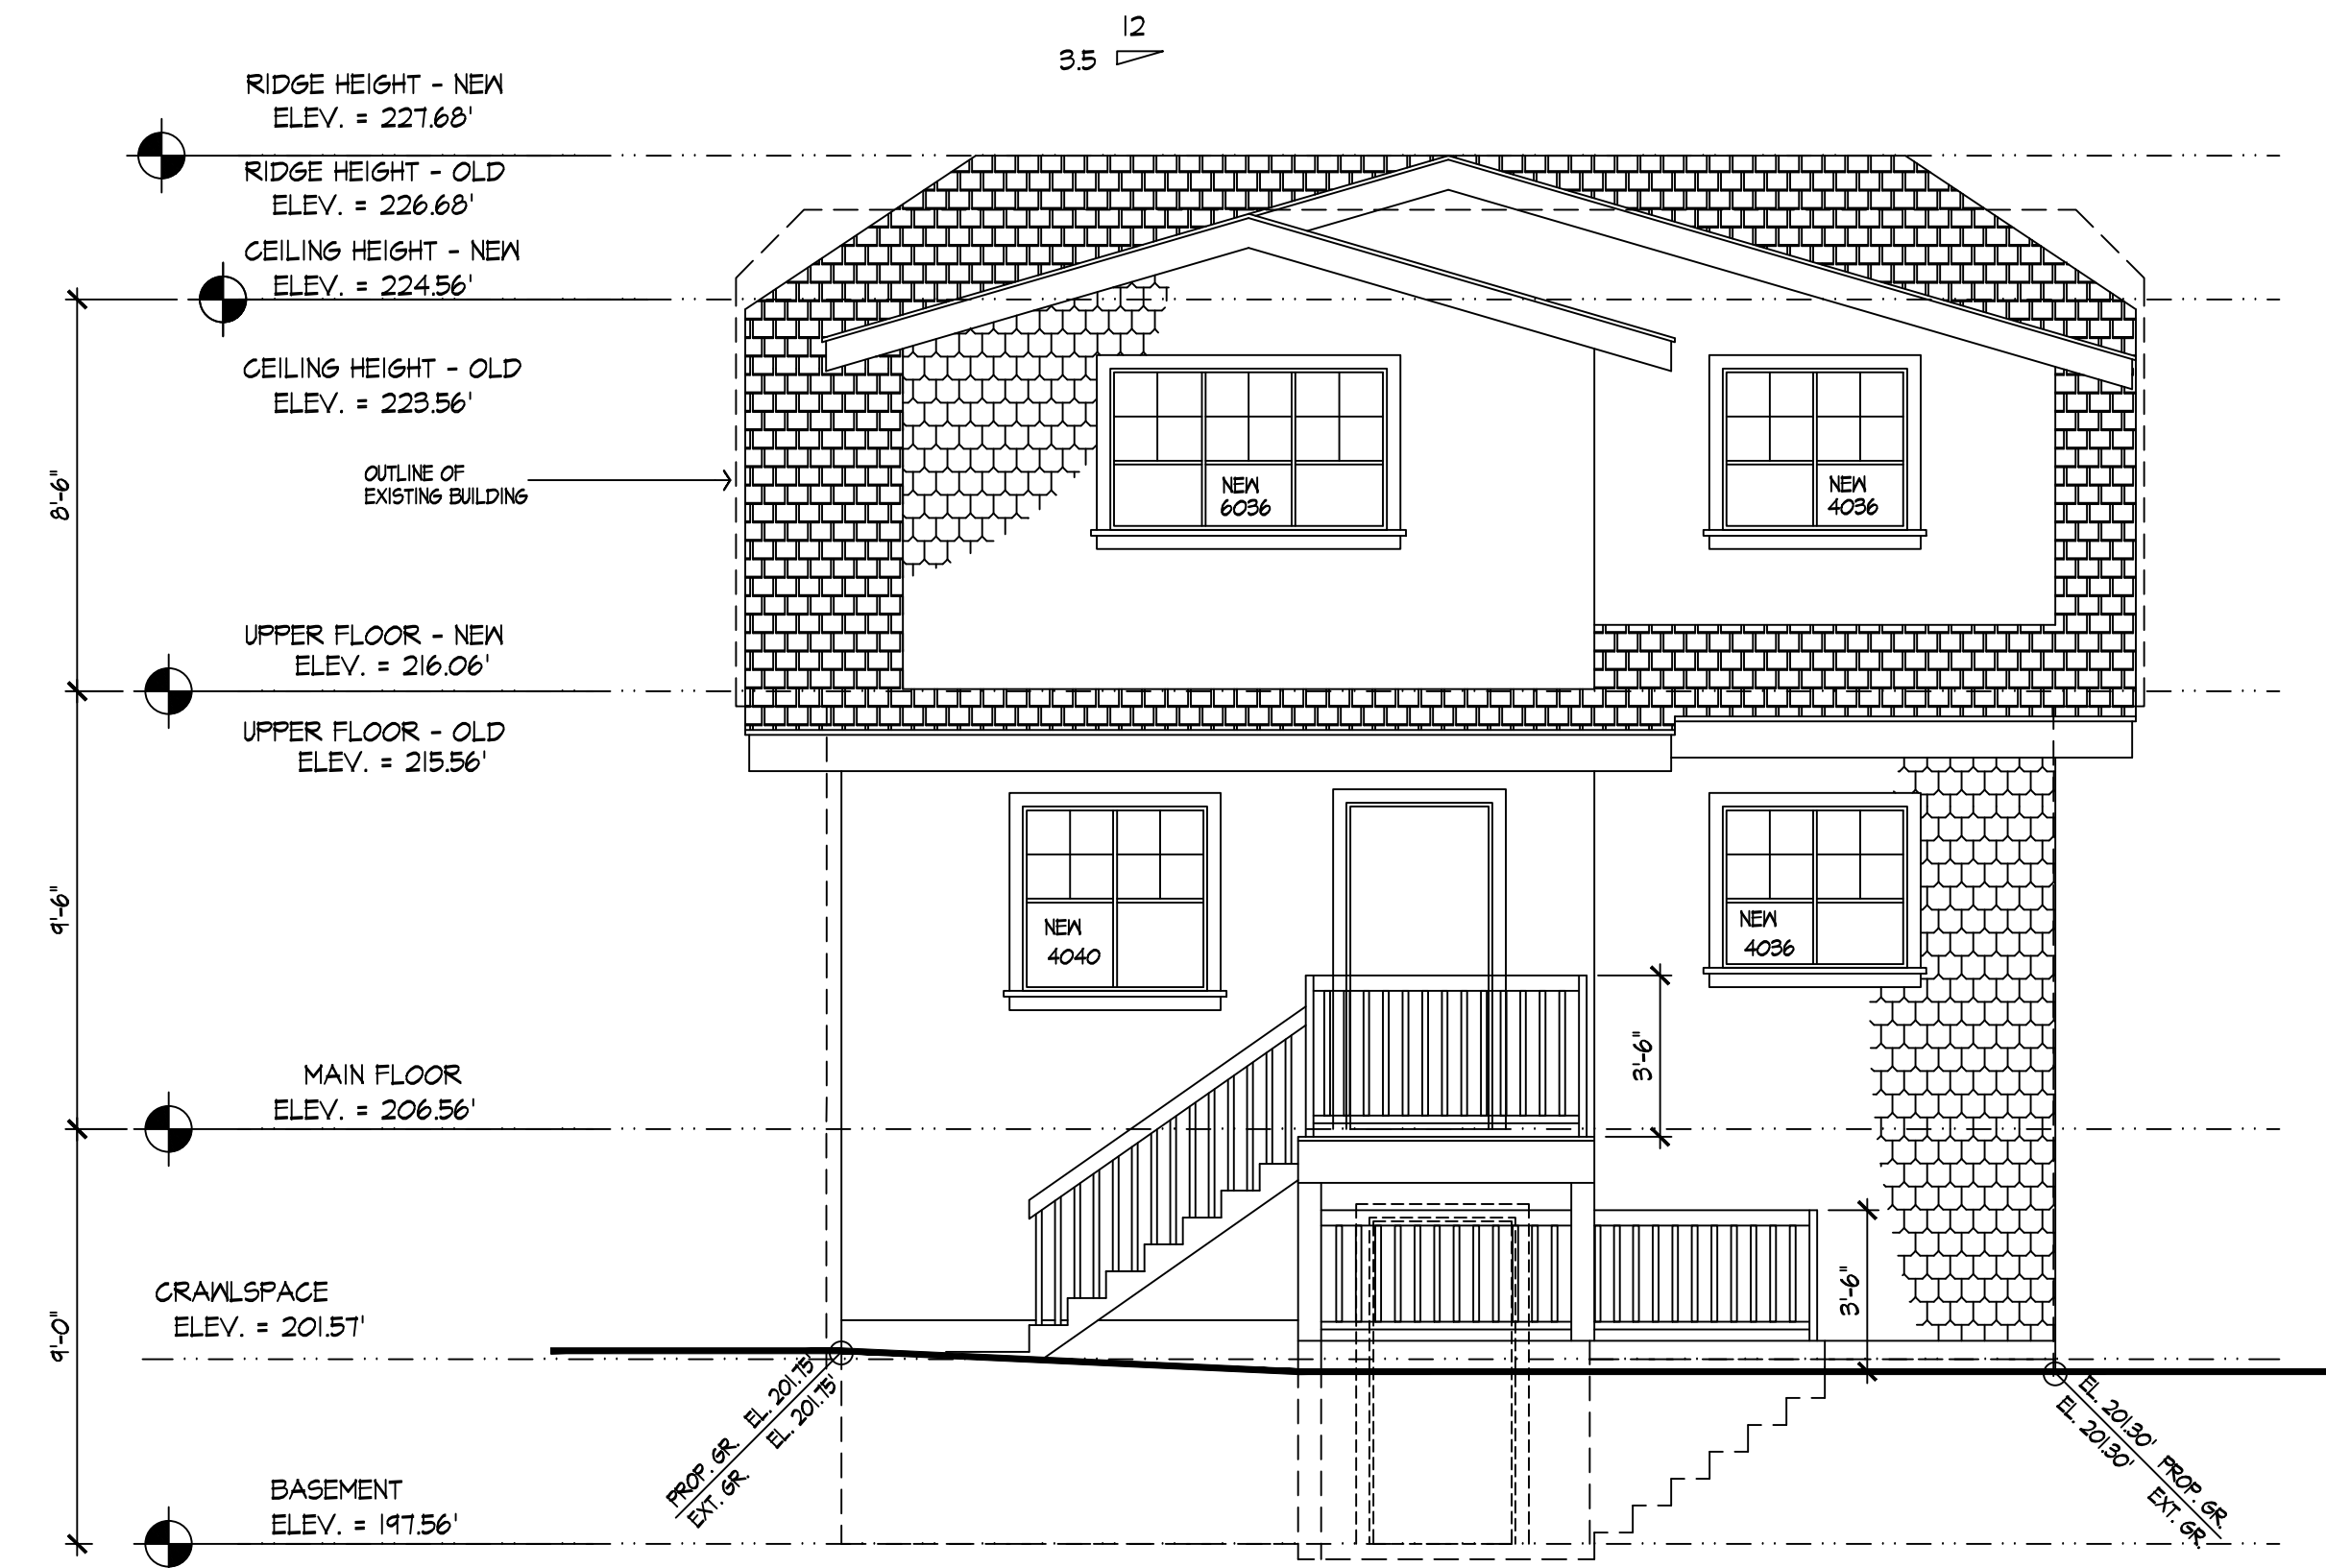

PROPOSED
REAR (NORTH) ELEVATION
 SCALE: 1/4" = 1'-0"

COPYRIGHT RESERVED BY:

L.R. DESIGNS LTD.
 15764 92nd AVENUE, SURREY B.C. V4N 2X1
 TEL. (604) 727-5320 Email: lresign@shaw.ca

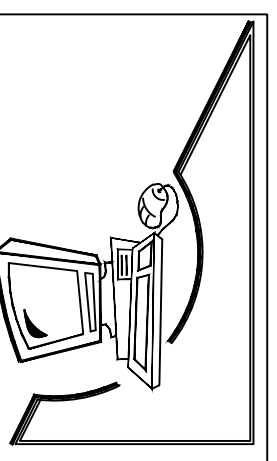

PROJECT: PROPOSED INFILL
RESIDENT PROJECT
 OWNER: MORTENZA WEHBOOD
 3504 TRIUMPH STREET
 DISTRICT OF VANCOUVER, B.C.

SHEET CONTENTS:
 RENO
 ELEVATIONS

DATE: JUNE 2018
 SCALE: 1/8"=1'-0"
 DRAW: L.RIVAS
 JOB:

SHEET: **A5**
 OF **12**