
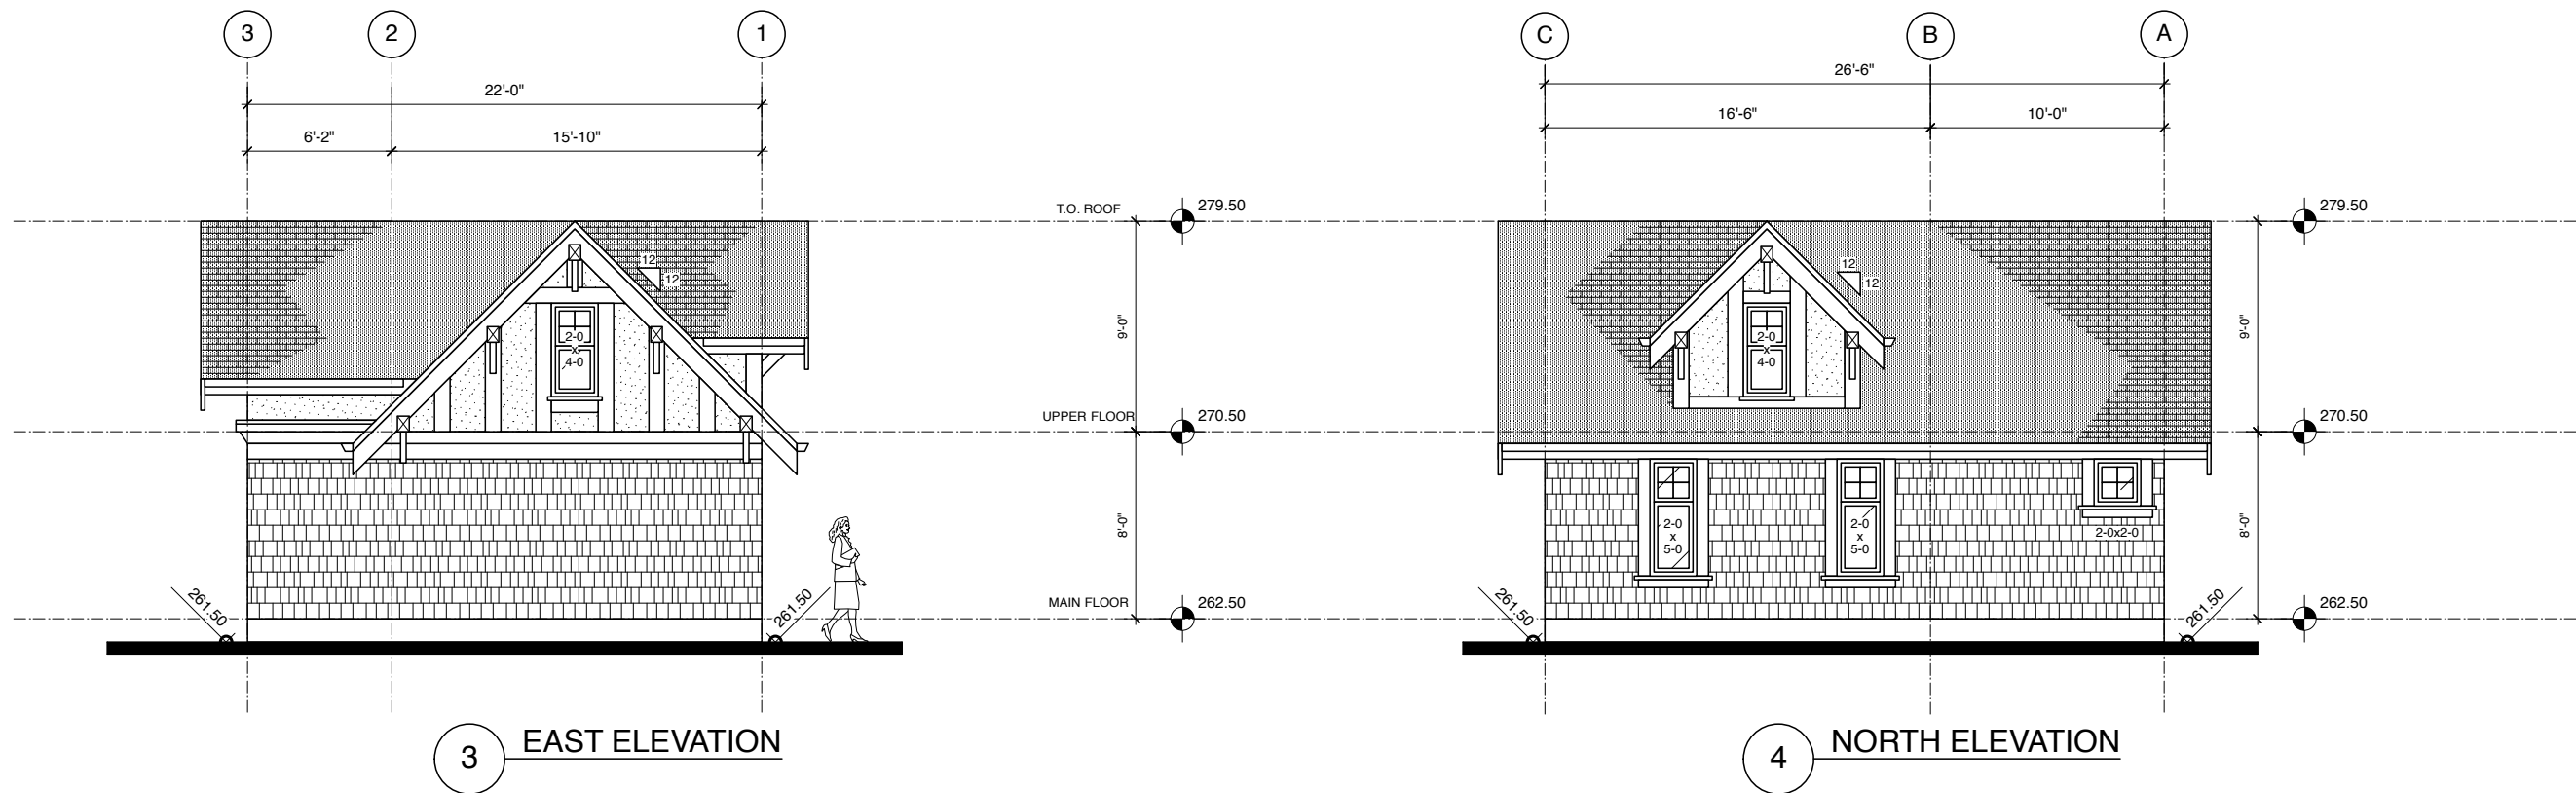


EXTERIOR FINISH	
1	CEDAR SHINGLE ROOFING
2	ZINC GUTTER & FLASHING
3	TEXTURED STUCCO
4	WOOD TRIM, PAINTED
5	CEDAR SHINGLE SIDING
6	WOOD DOOR/WINDOWS TRUE DIVIDED

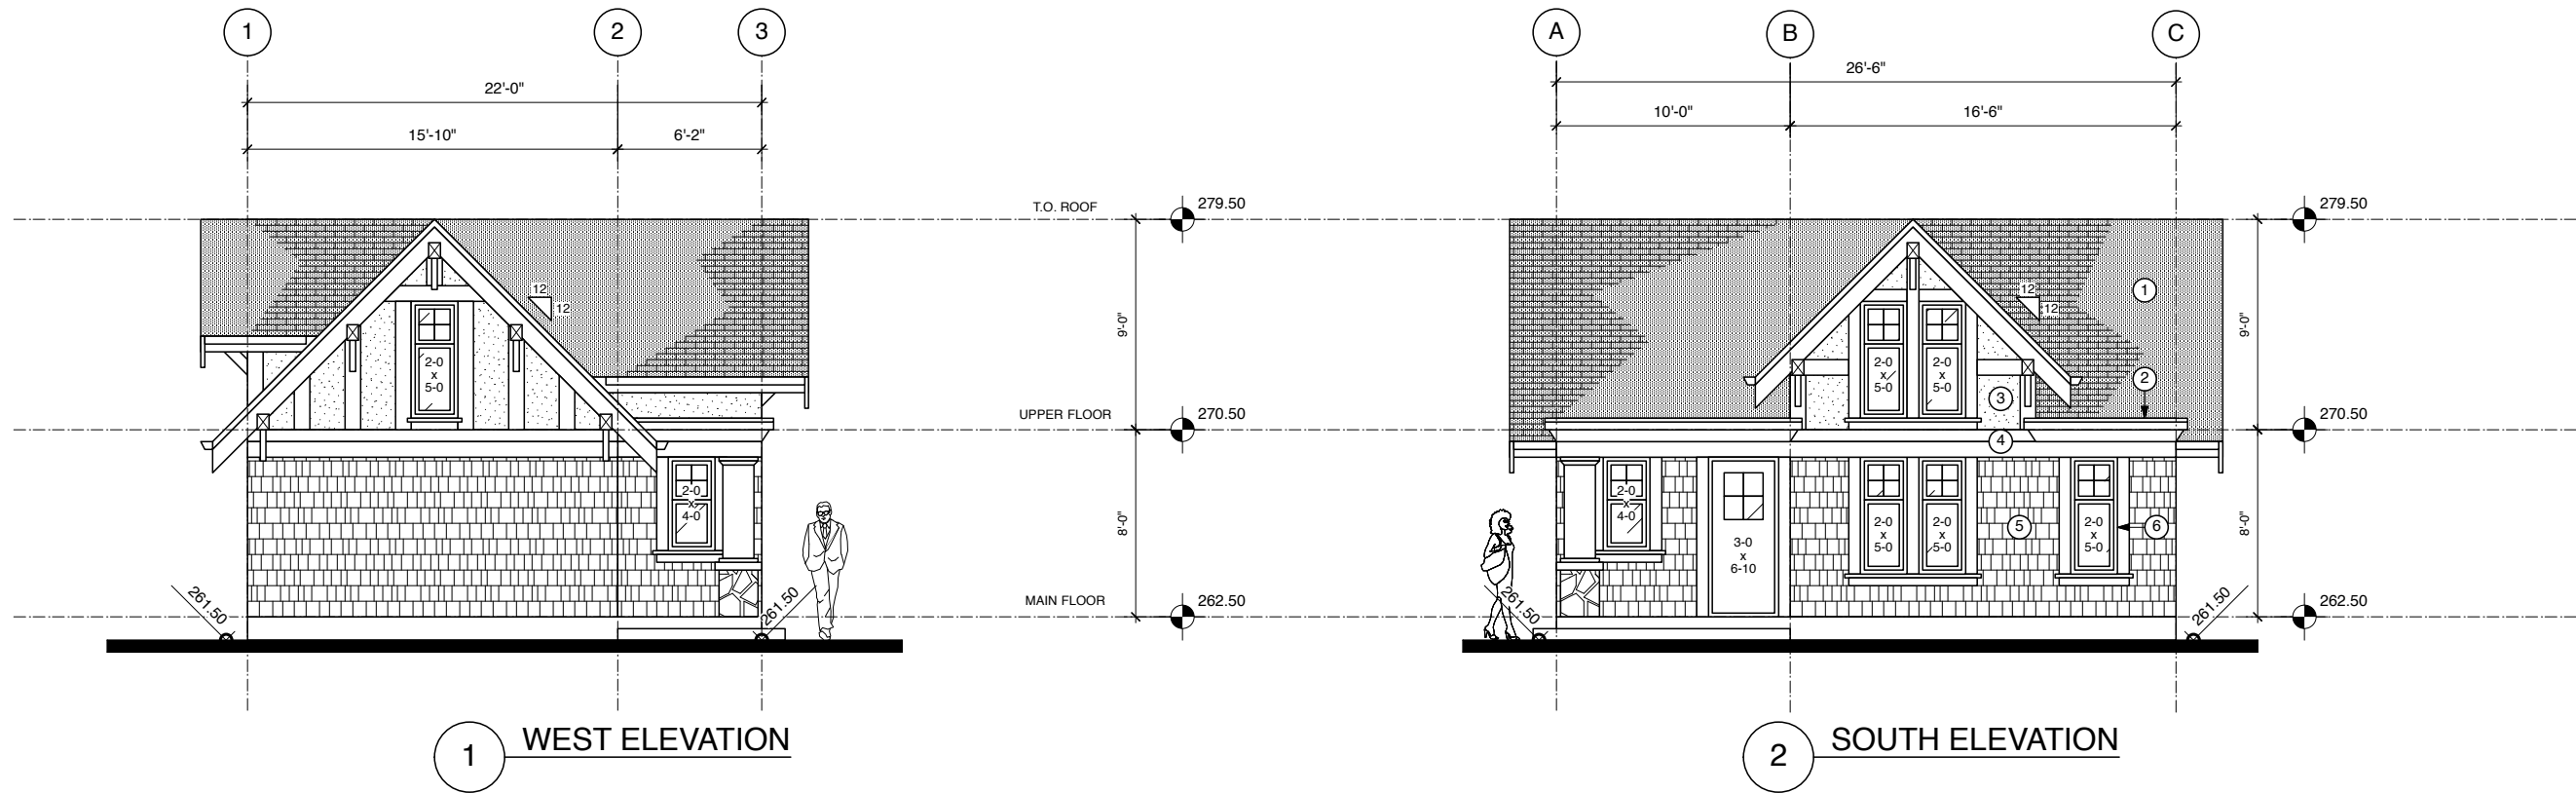

NO.	ISSUED FOR	DATE
3		
2		
1	DP APPLICATION	JUL. 11, 2018

LOY LEYLAND
 ARCHITECT INC.
 Suite 1, 1864 West 1st Avenue
 Vancouver, B.C., Canada V6J 1G5
 Tel: (604) 736-1419 Fax: 736-9493

This drawing, as an instrument of service, is the property of the architect and may not be reproduced without the permission of the architect. All designs and other information shown on this drawing are for use on the specified project only, and shall not be used otherwise without the written permission of the architect. Written dimensions on this drawing shall have precedence over scaled dimensions. All dimensions on the project must be checked by the contractor. This drawing is not to be used for construction purposes until countersigned.

PROJECT
**3588 HUDSON STREET
 VANCOUVER - BC
 HONG RESIDENCE**


JOB #

DRAWING TITLE
**CARETAKER
 ELEVATIONS**



SCALE **1/4" = 1'-0"**

DATE **JUL. 11, 2018**

DRAWN **AA** DRAWING # **A-03**

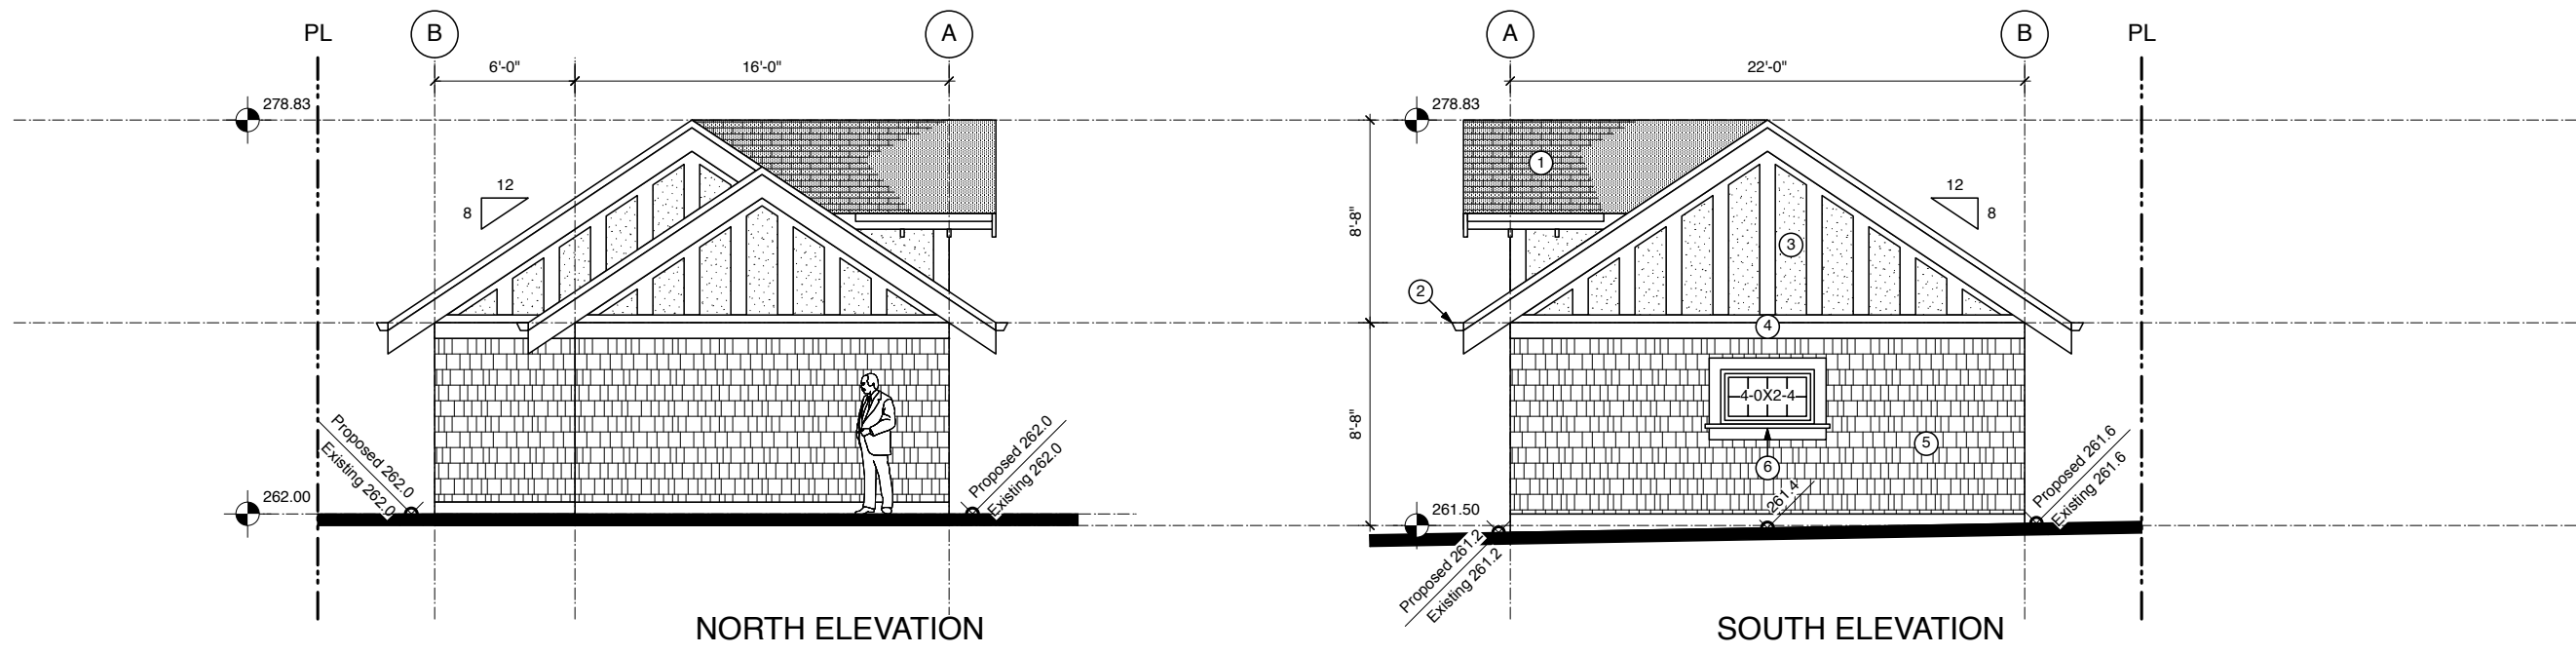

EXTERIOR FINISH	
1	CEDAR SHINGLE ROOFING
2	ZINC GUTTER & FLASHING
3	TEXTURED STUCCO
4	WOOD TRIM, PAINTED
5	CEDAR SHINGLE SIDING
6	WOOD DOOR/WINDOWS TRUE DIVIDED
7	WOOD OVERHEAD GARAGE DOORS

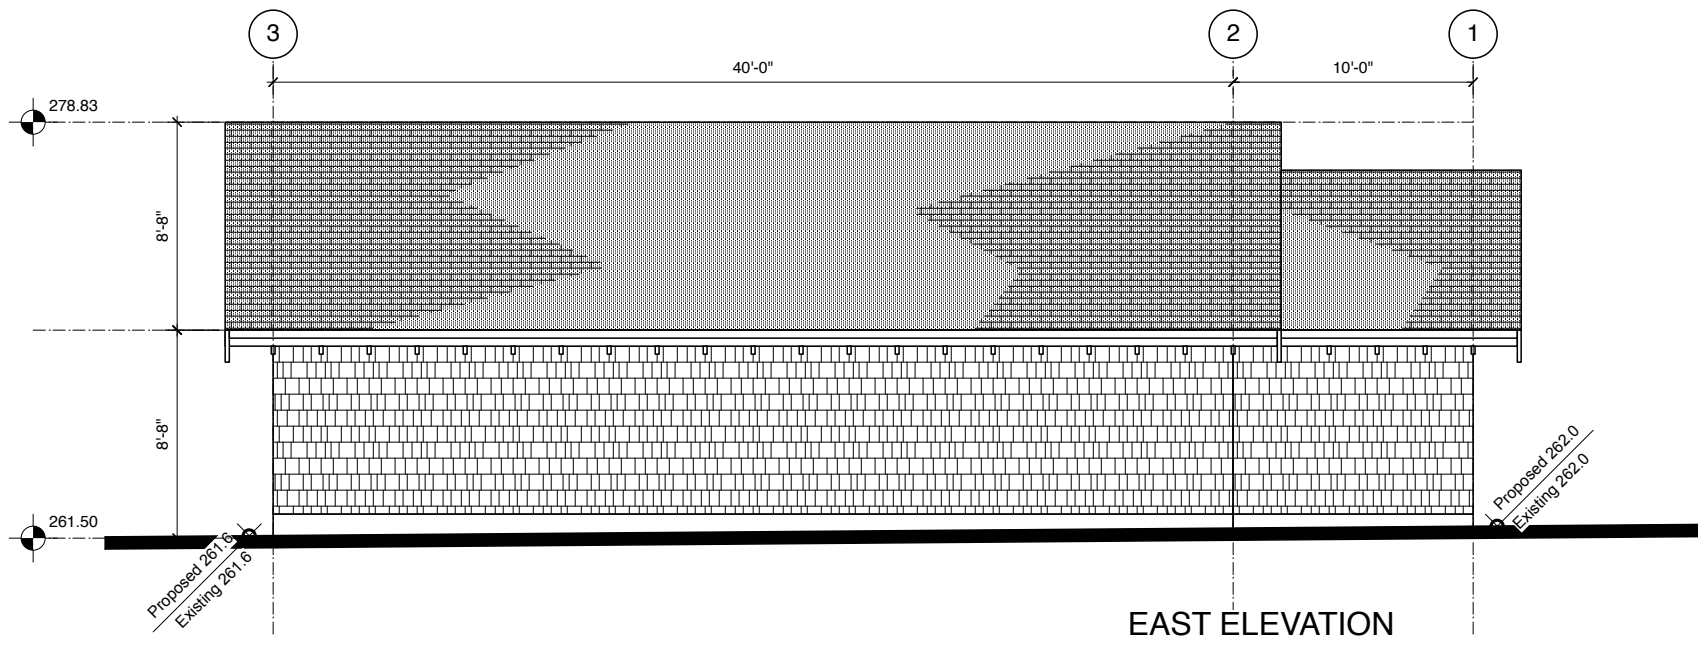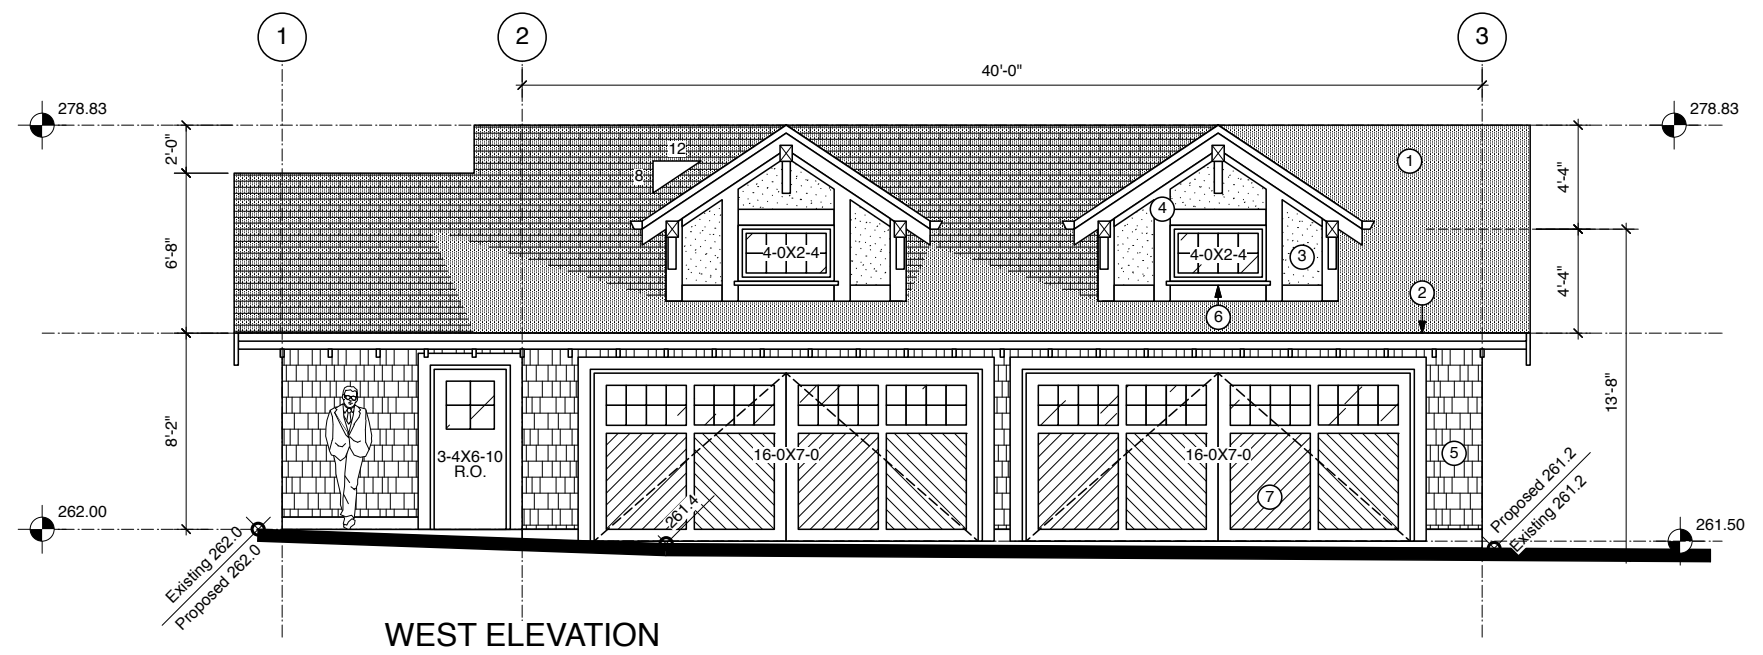

NO.	ISSUED FOR	DATE
3		
2		
1	DP APPLICATION	JUL. 11, 2018

LOY LEYLAND
 ARCHITECT INC.
 Suite 1, 1864 West 1st Avenue
 Vancouver, B.C., Canada V6J 1G5
 Tel: (604) 736-1419 Fax: 736-9493

This drawing, as an instrument of service, is the property of the architect and may not be reproduced without the permission of the architect. All designs and other information shown on this drawing are for use on the specified project only, and shall not be used otherwise without the written permission of the architect. Written dimensions on this drawing shall have precedence over scaled dimensions. All dimensions on the project must be checked by the contractor. This drawing is not to be used for construction purposes until countersigned.

PROJECT
**3588 HUDSON STREET
 VANCOUVER - BC
 HONG RESIDENCE**

JOB #
 DRAWING TITLE
**GARAGE
 PROPOSED**

SCALE **1/4" = 1'-0"**

DATE **JUL. 11, 2018**

DRAWN **AA** DRAWING # **A-04**