




PROPOSED
LEFT (NORTH) ELEVATION
SCALE: 1/4" = 1'-0"

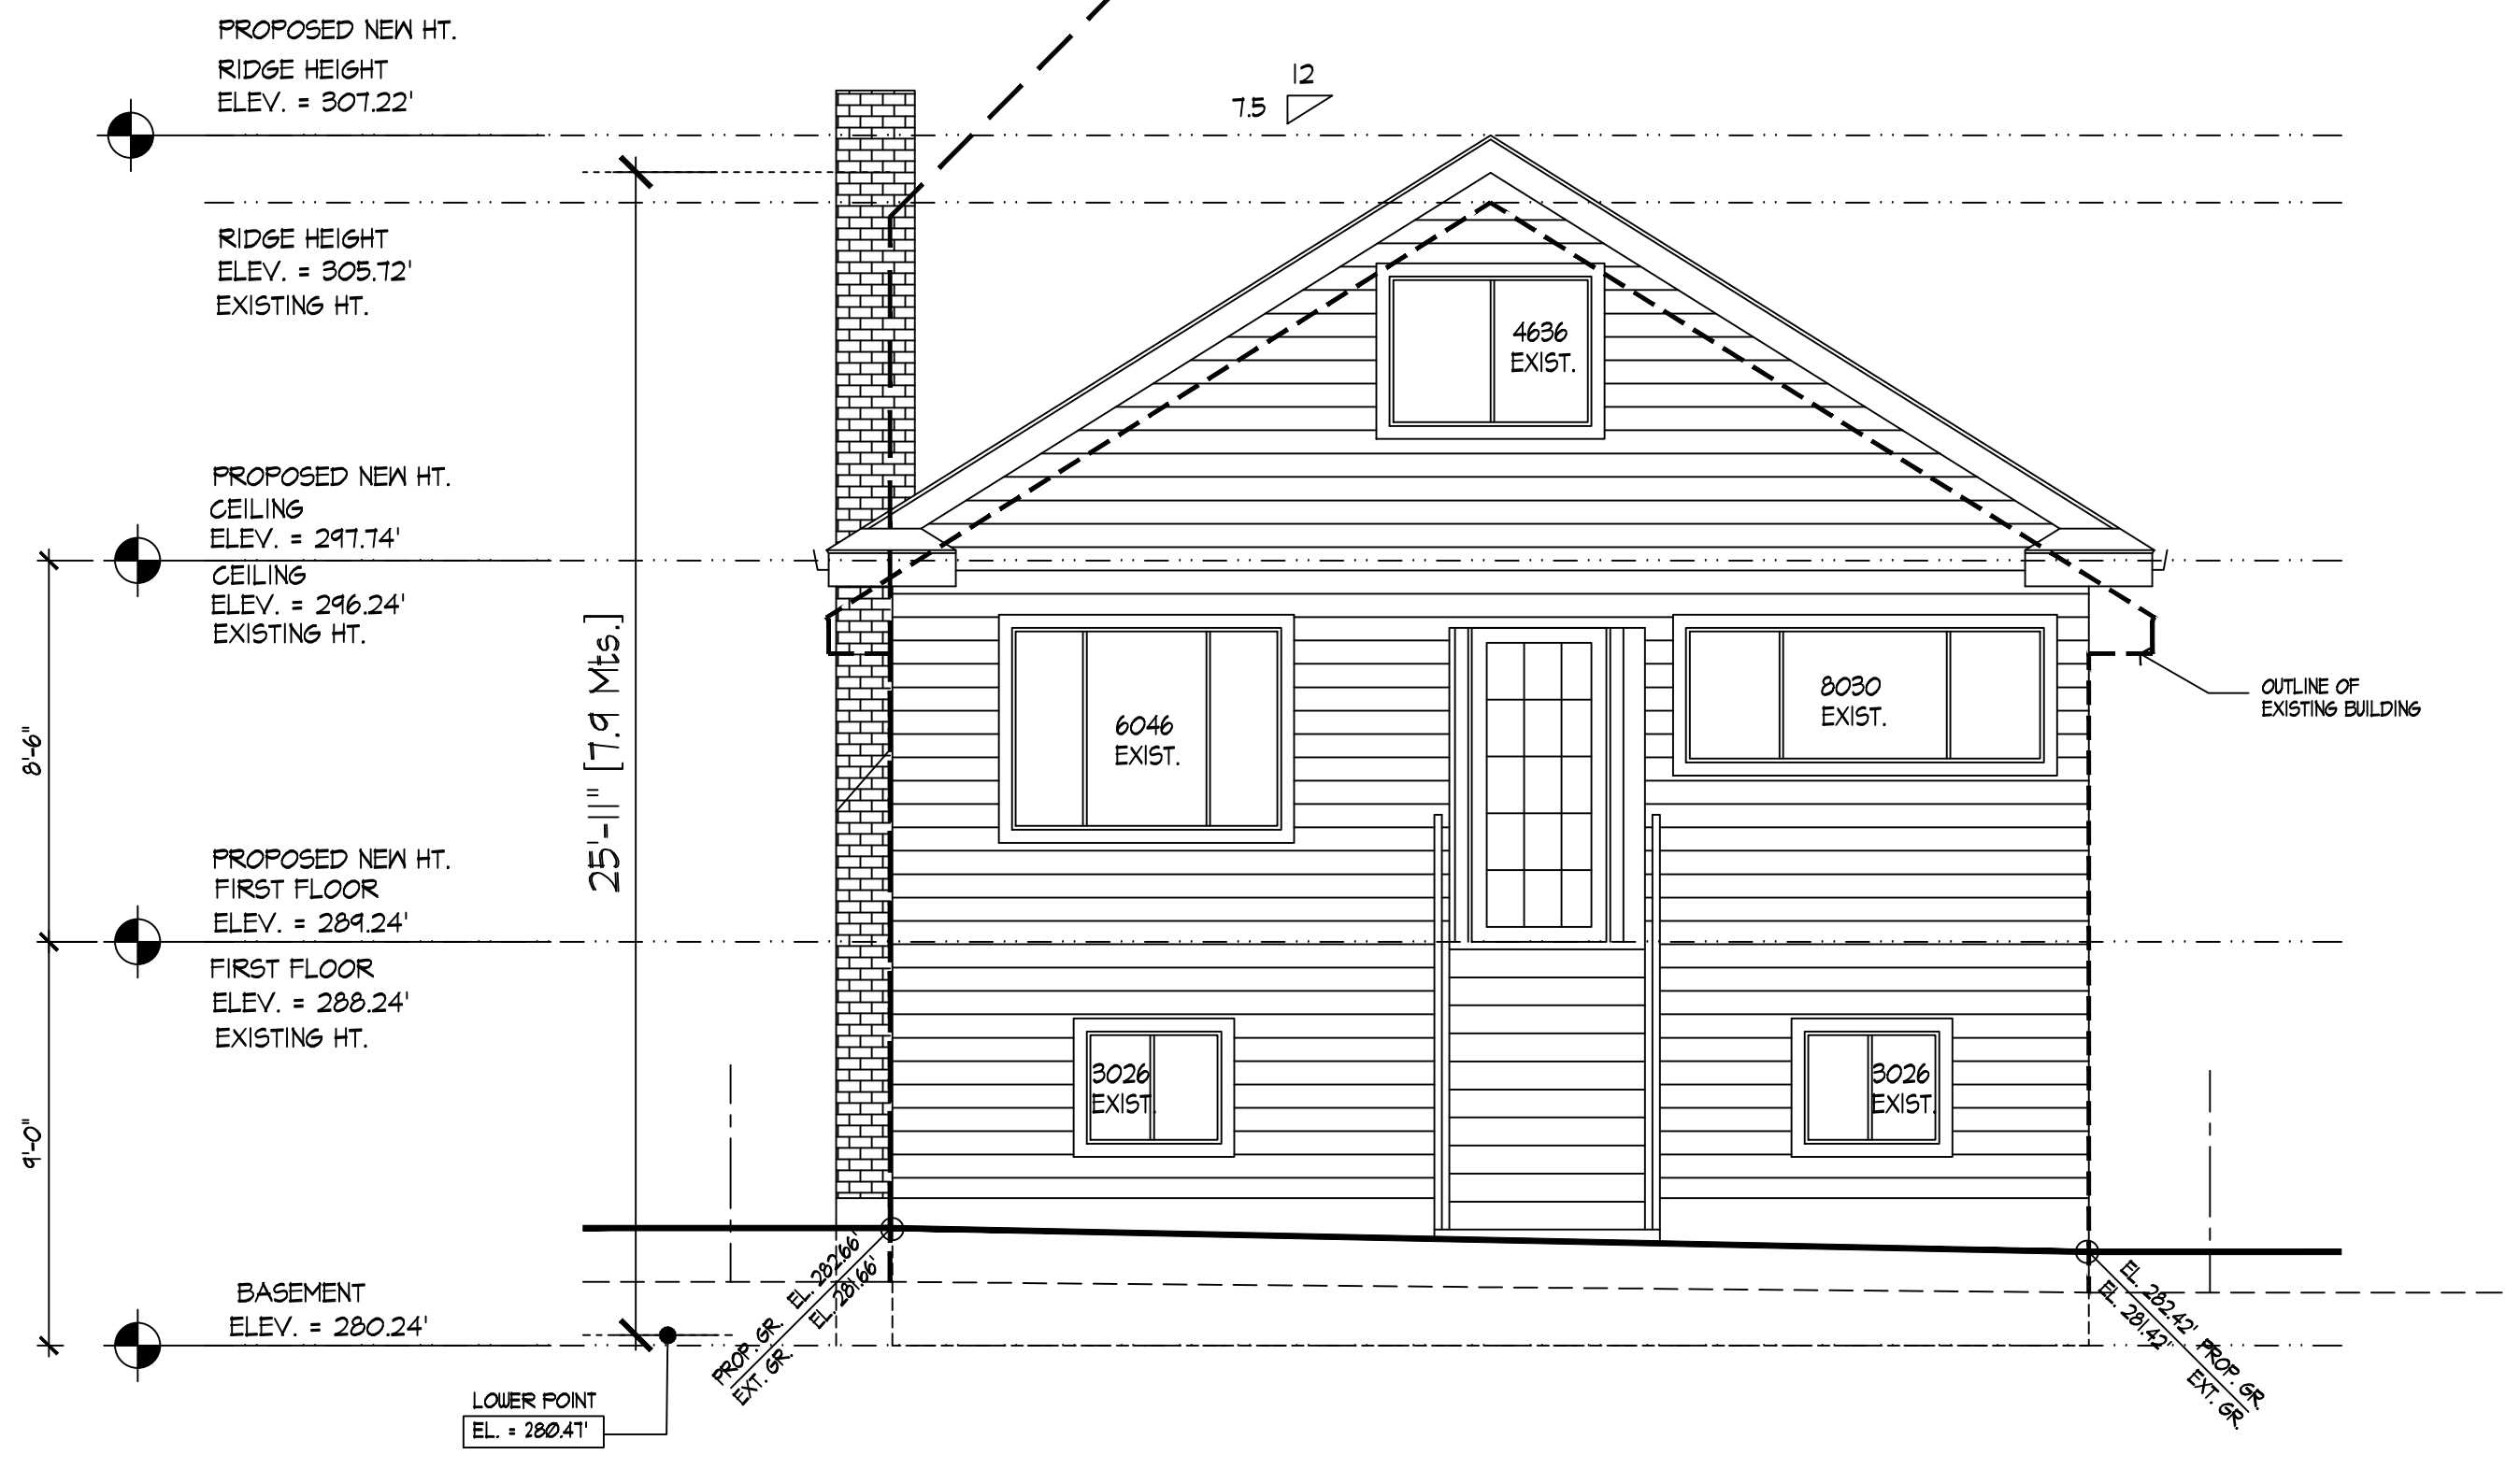

PROPOSED
FRONT (WEST) ELEVATION
SCALE: 1/4" = 1'-0"

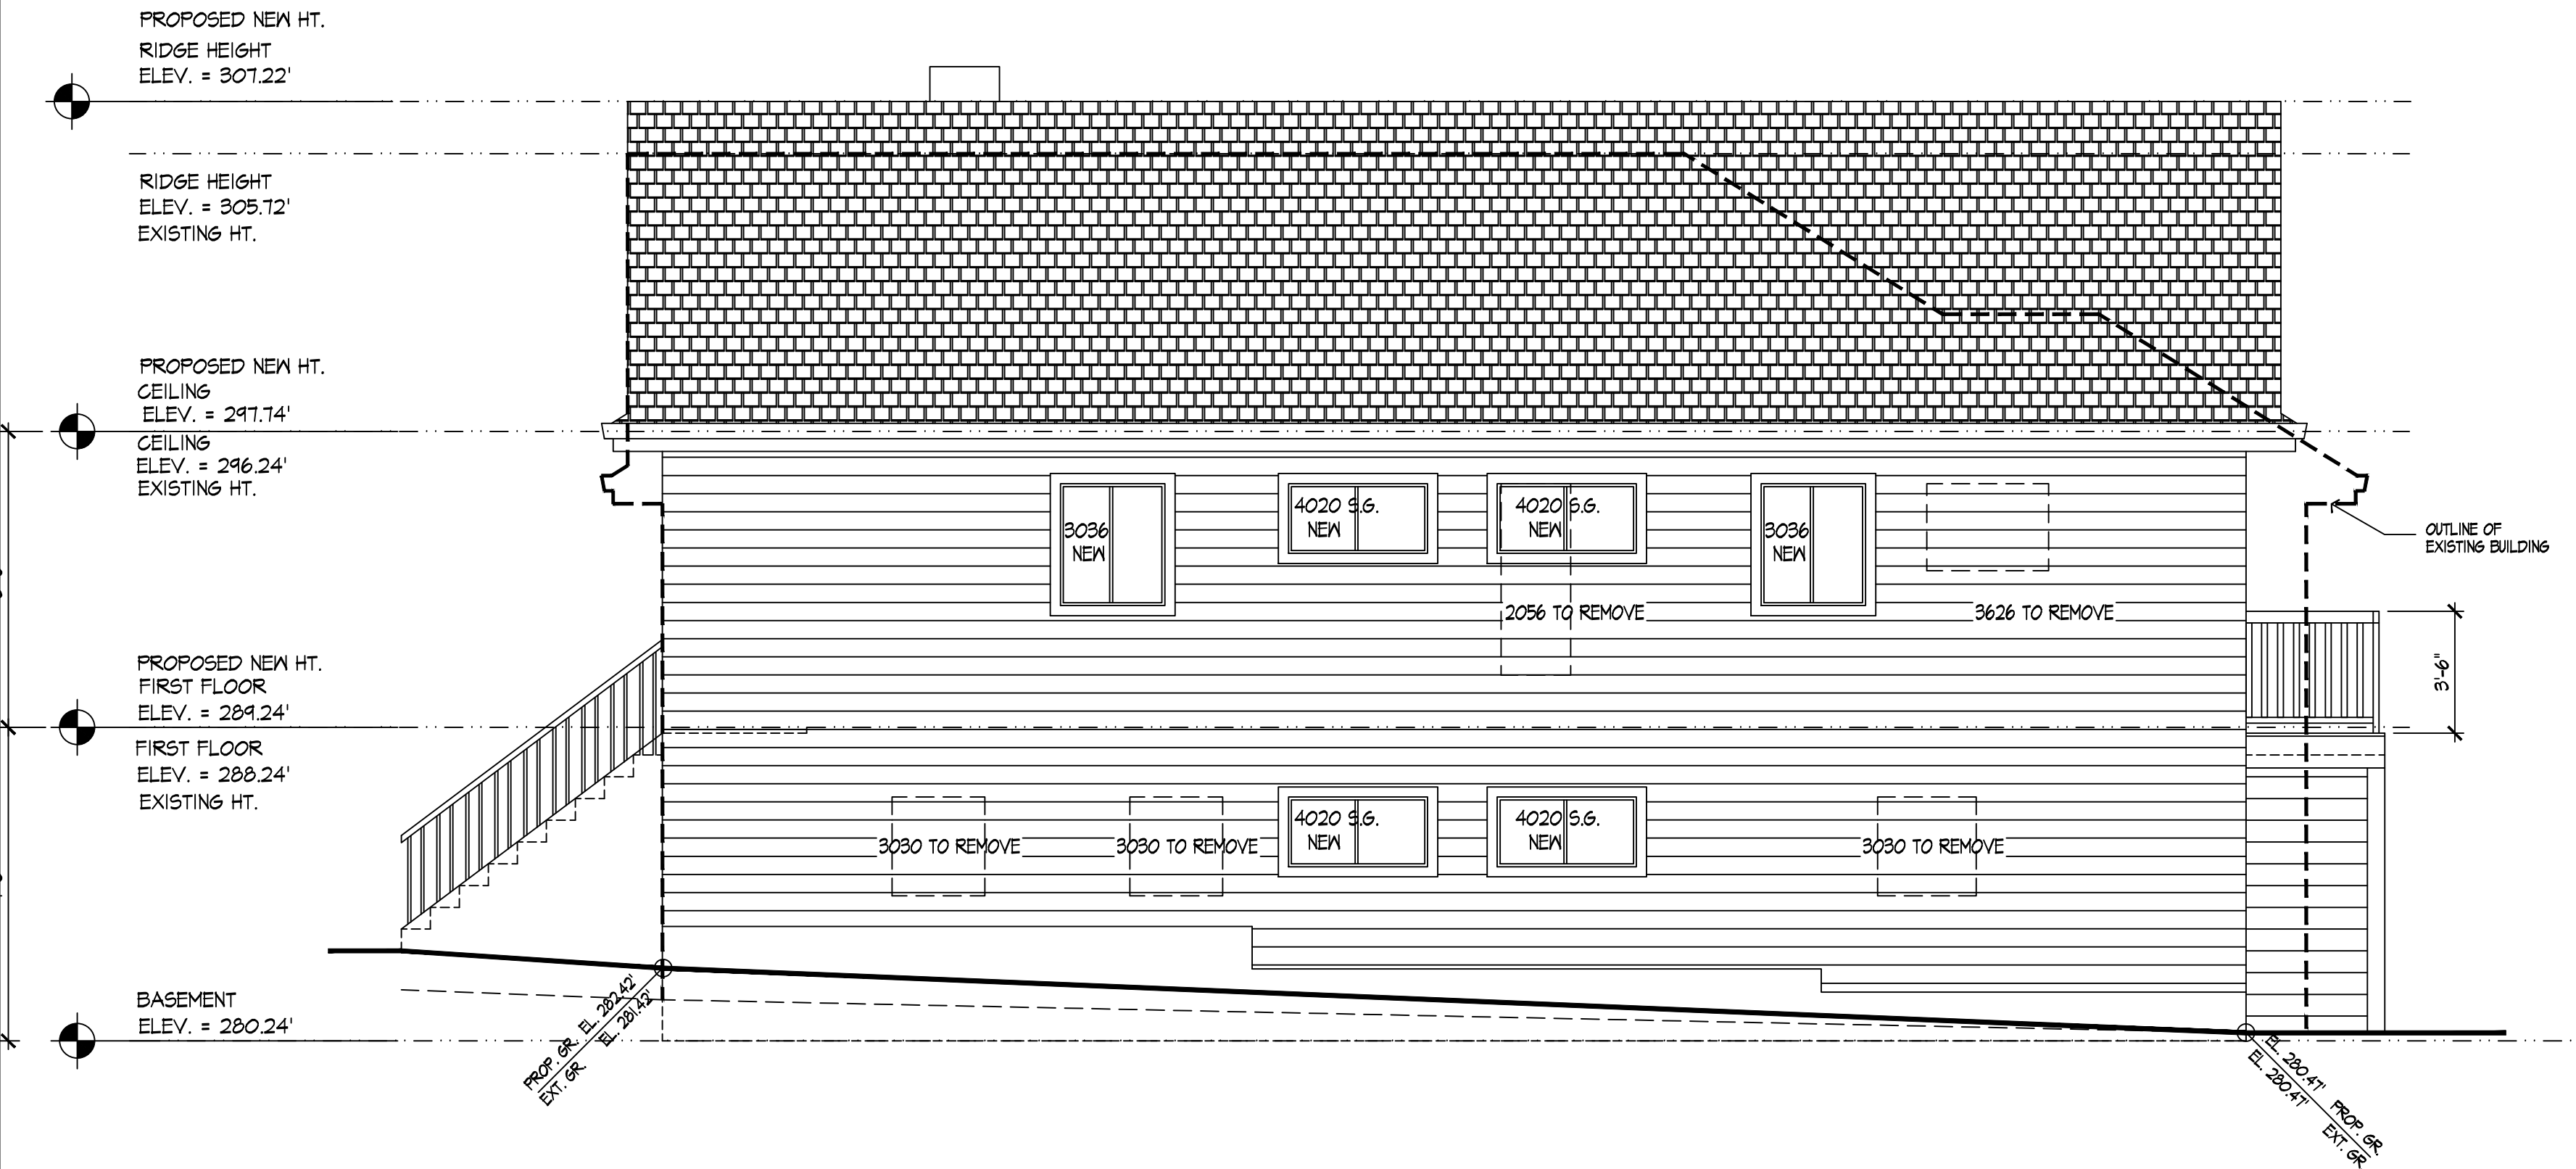


PROPOSED
RIGHT (SOUTH) ELEVATION
SCALE: 1/4" = 1'-0"

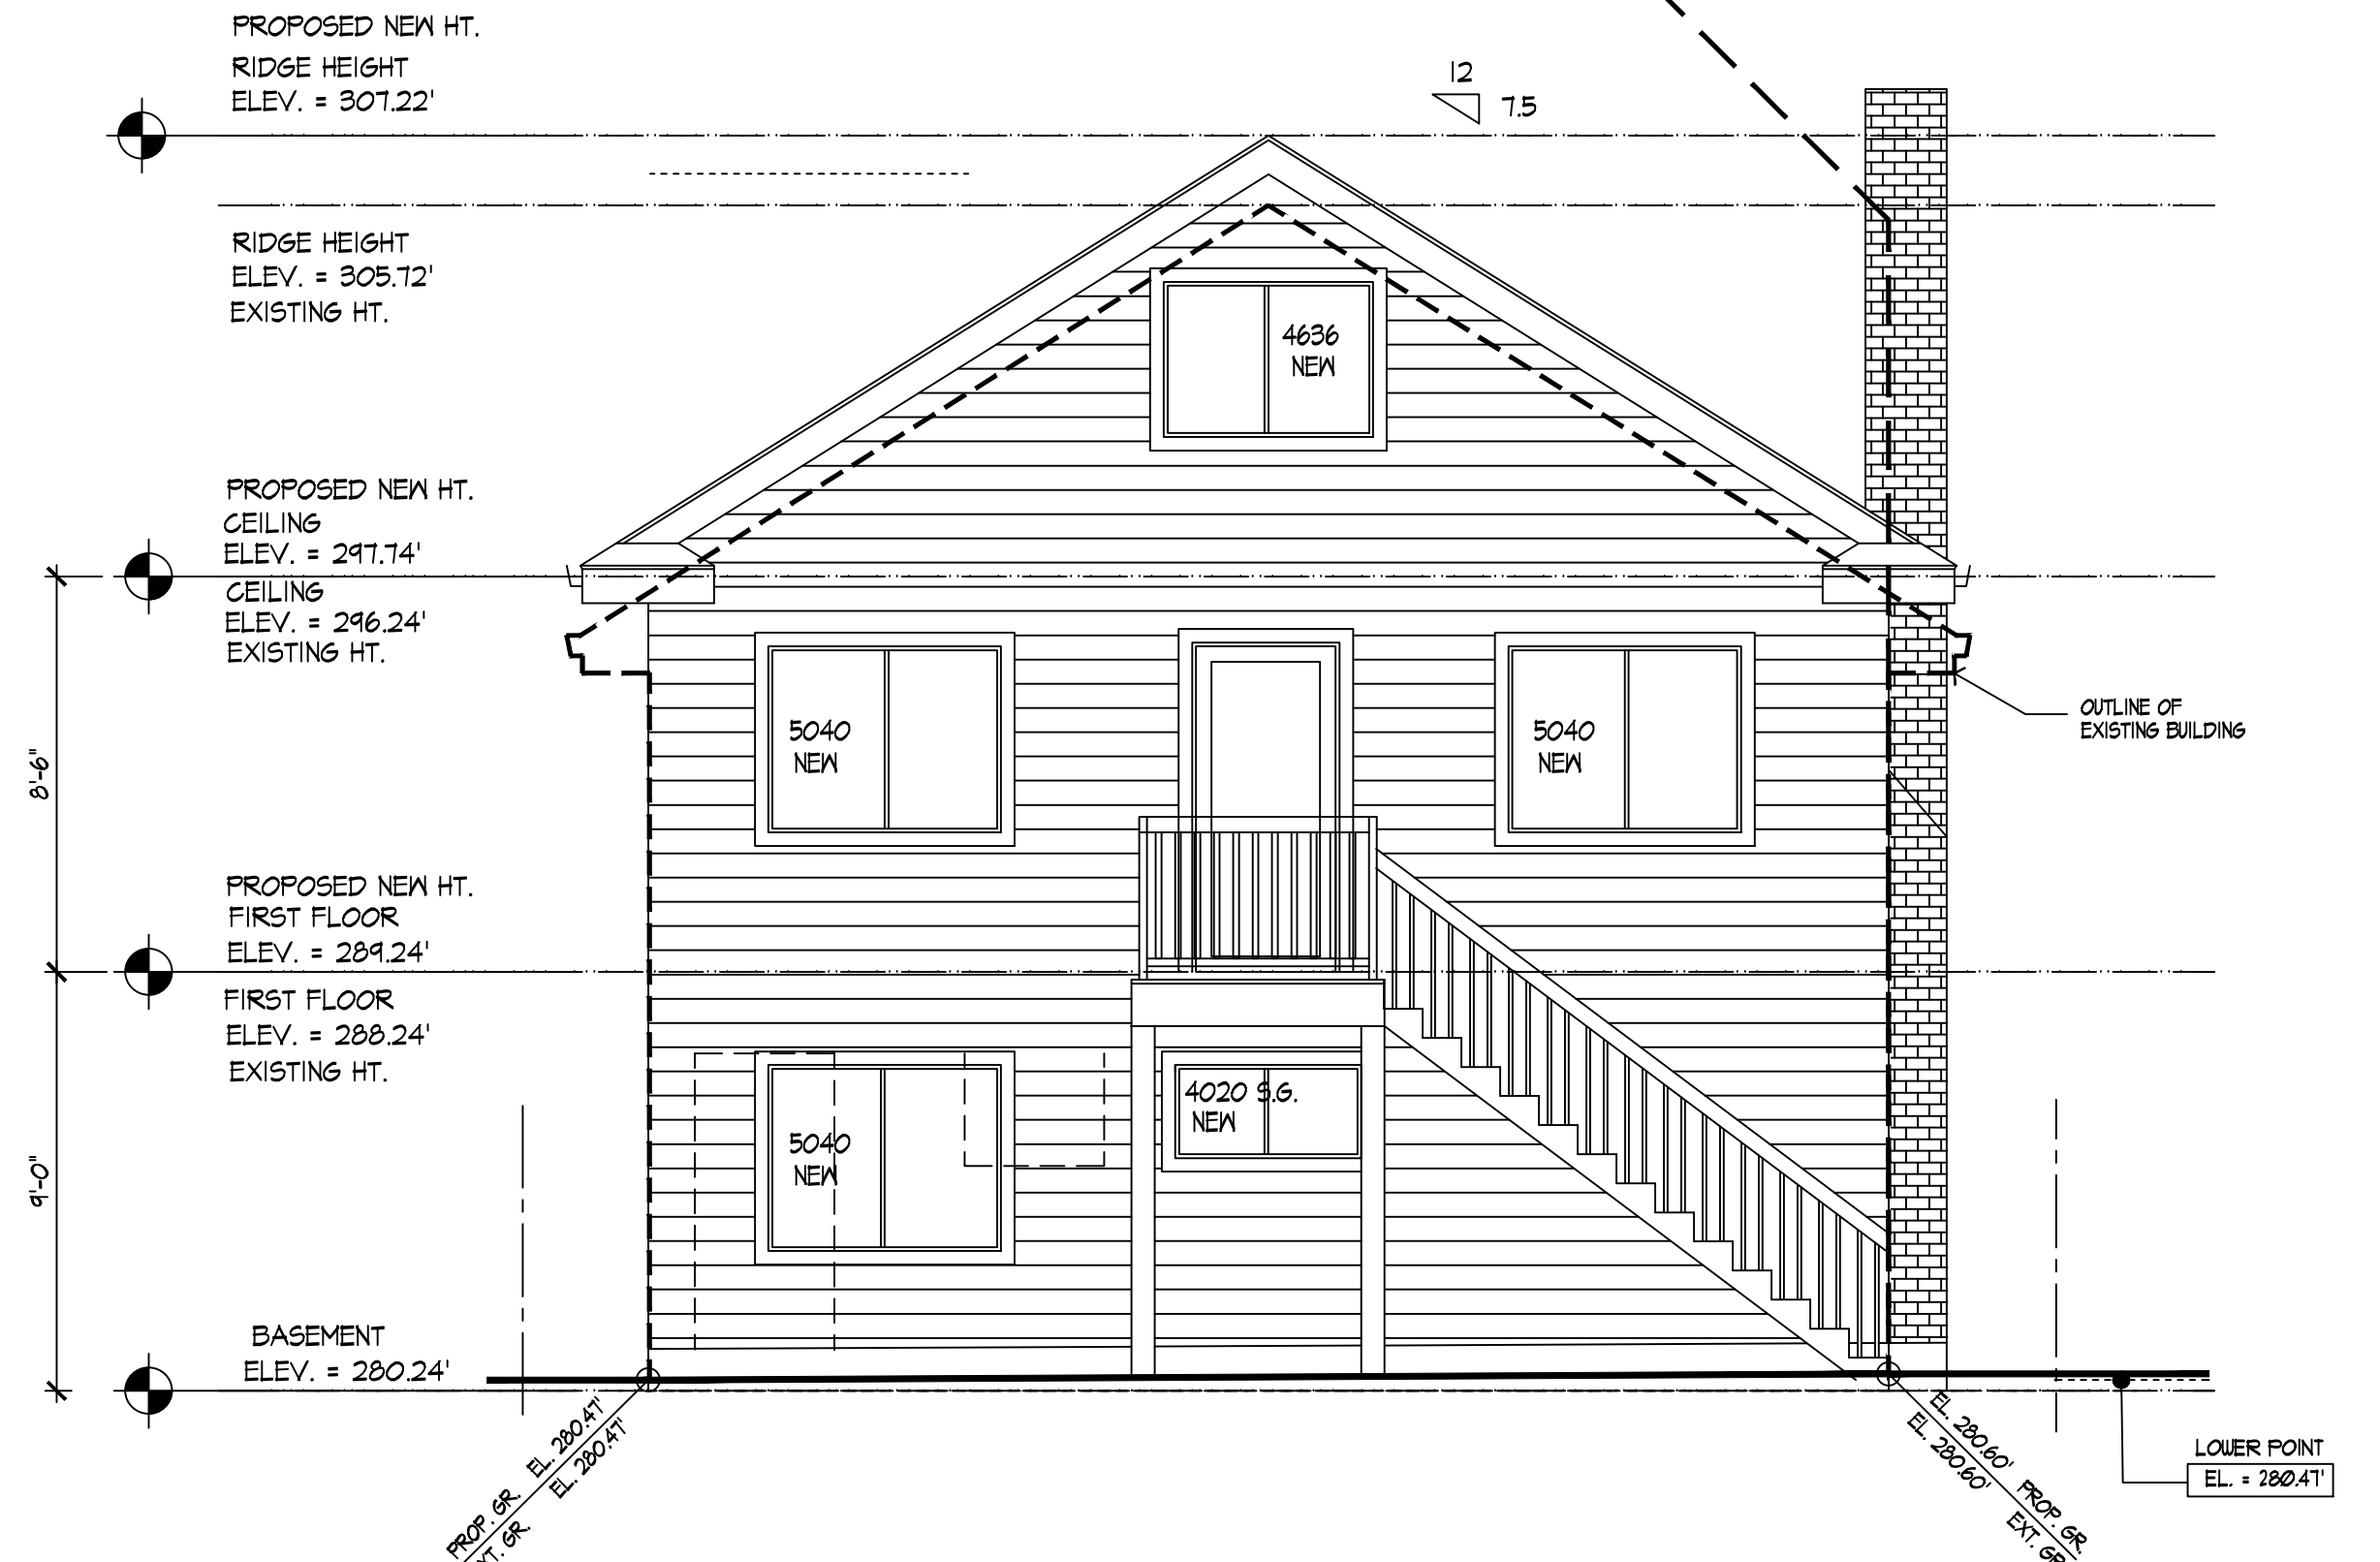

PROPOSED
REAR (EAST) ELEVATION
SCALE: 1/4" = 1'-0"

COPYRIGHT RESERVED BY:

L.R. DESIGNS LTD.
15764 92nd AVENUE, SURREY B.C. V4N 2X1
TEL. (604) 727-5320 Email: lresign@shaw.ca

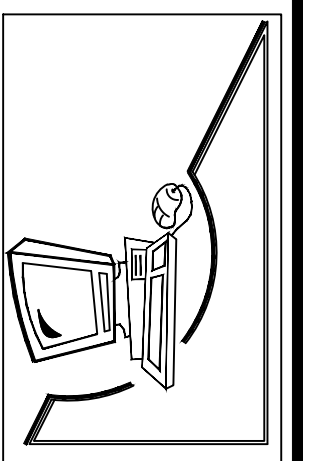


PROJECT: PROPOSED INFILL
RESIDENT PROJECT
OWNER: AYS ONLINE WINSOR
6102 WINDSOR STREET
DISTRICT OF VANCOUVER, B.C.


SHEET CONTENTS:
RENO
ELEVATIONS

DATE: NOV 2018
SCALE: 1/8"=1'-0"
DRAW: L.RIVAS
JOB:


SHEET: **A5**
OF **12**

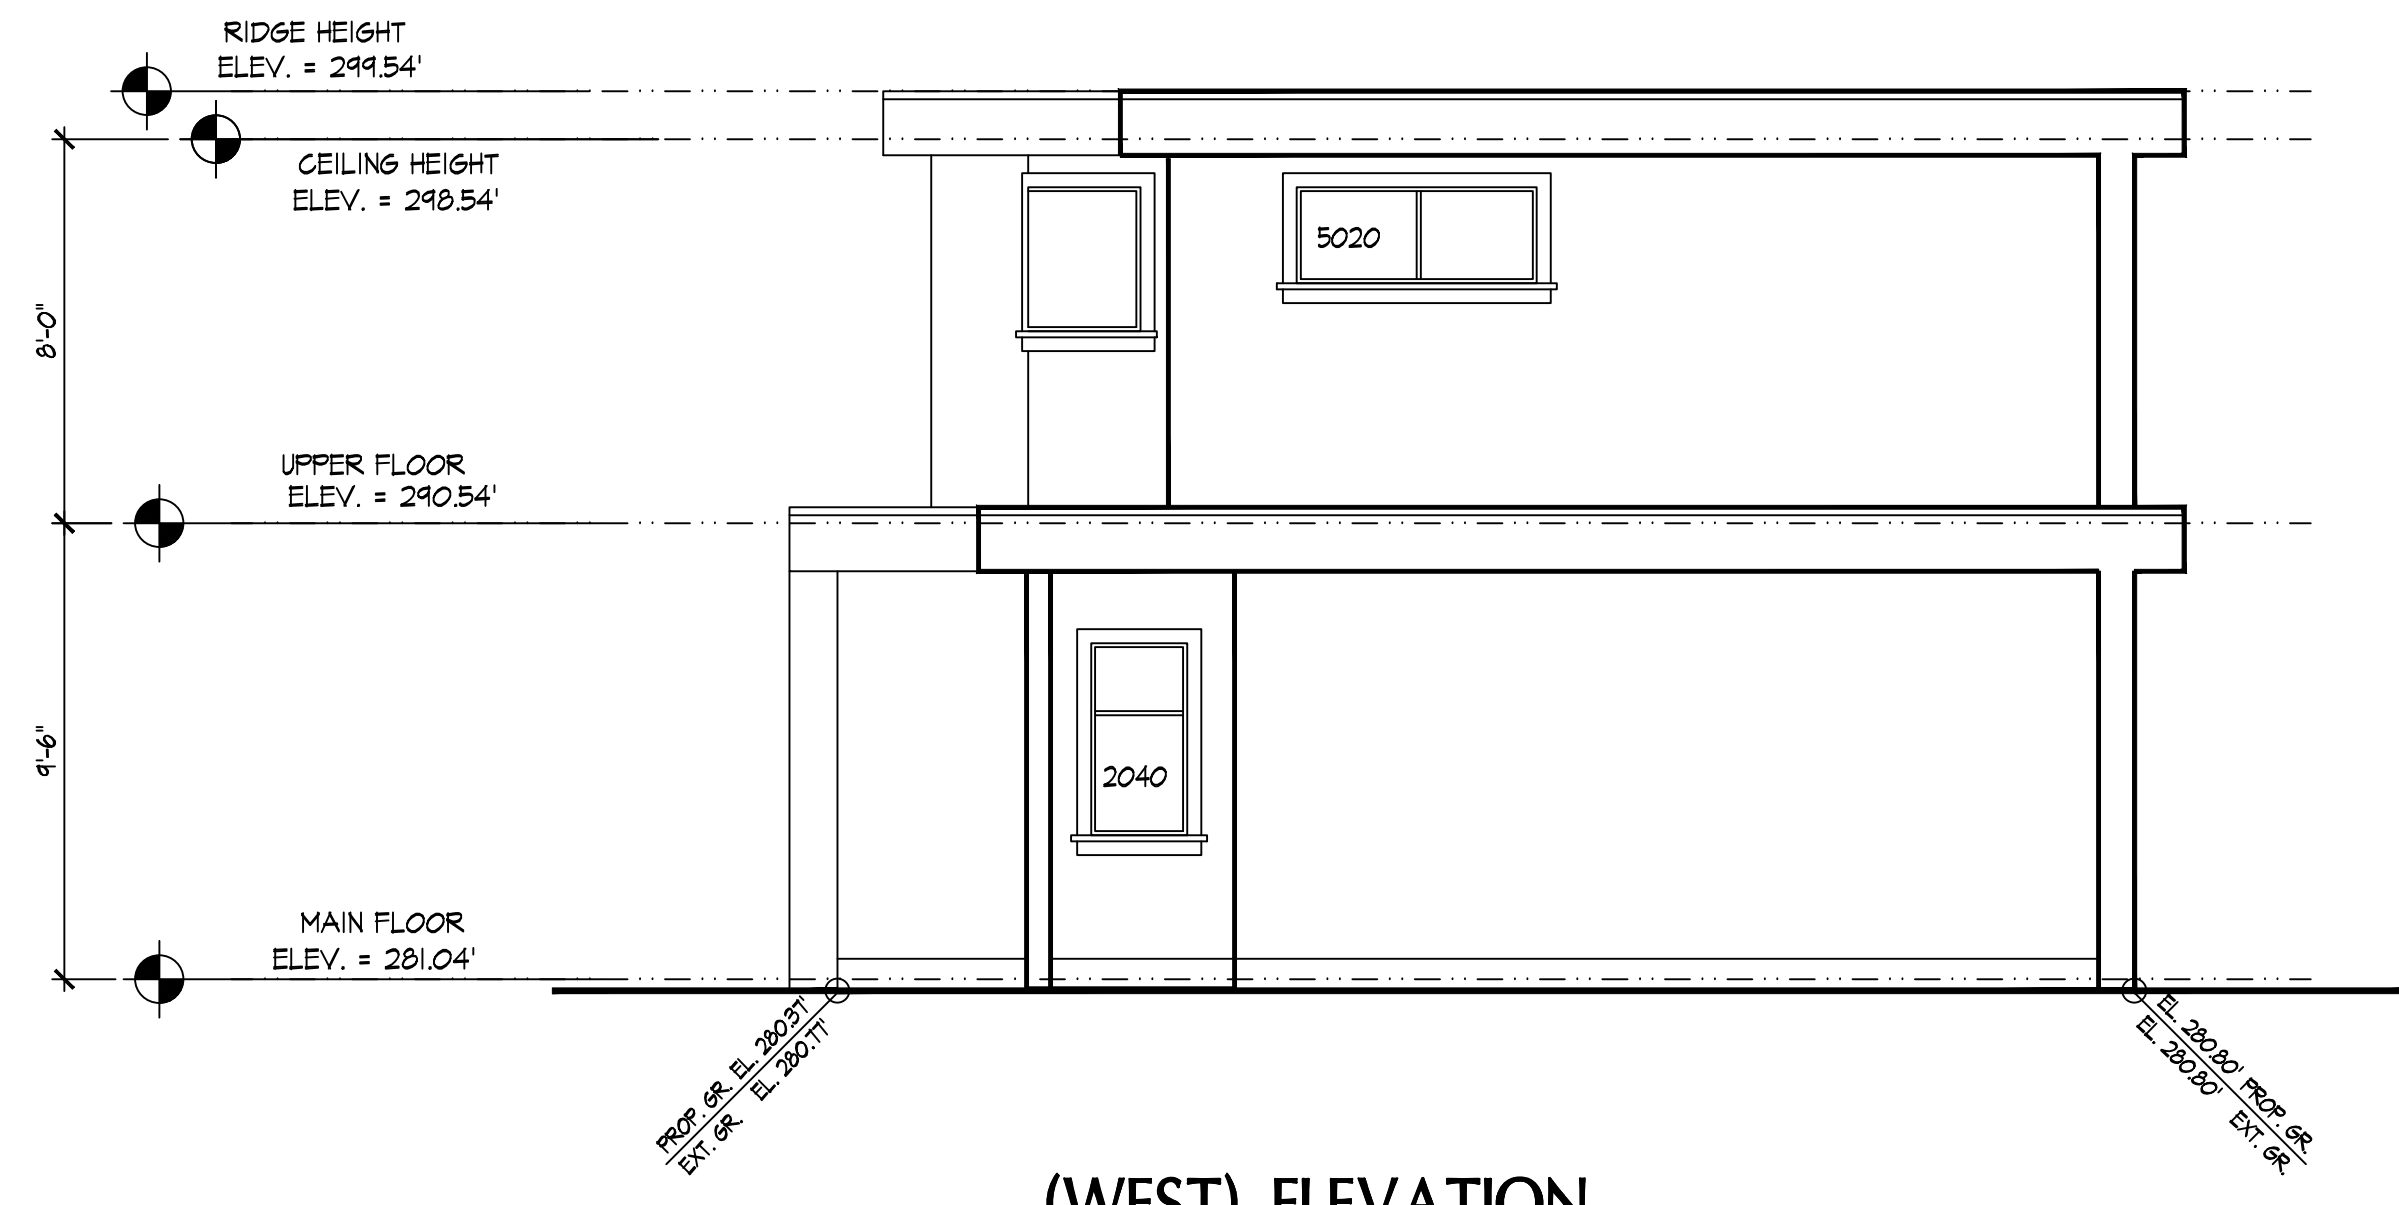


(WEST) ELEVATION
SCALE: 1/4" = 1'-0"

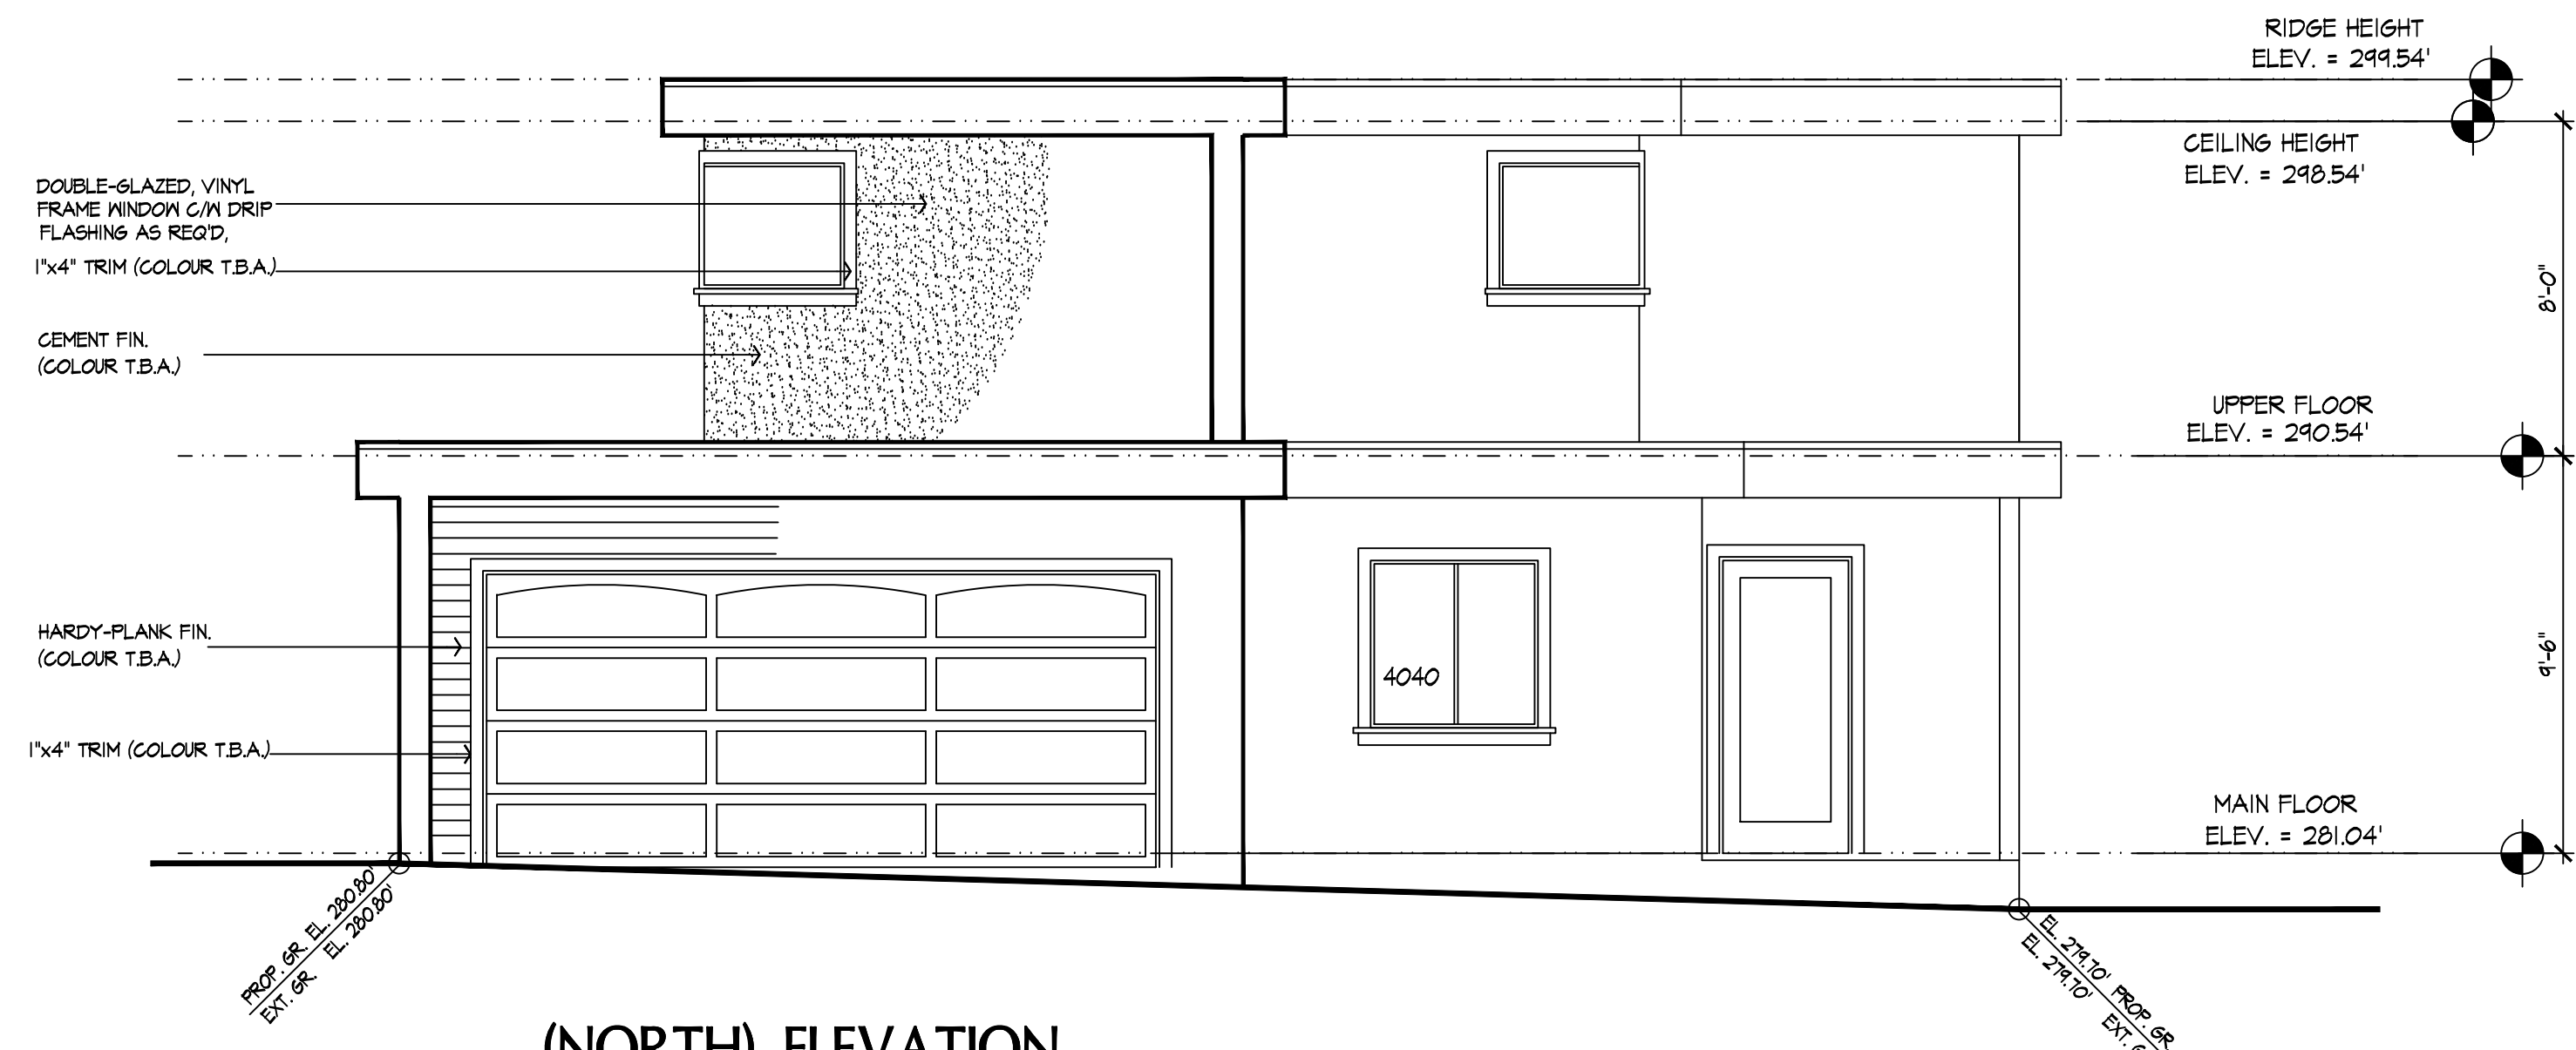

(NORTH) ELEVATION
SCALE: 1/4" = 1'-0"

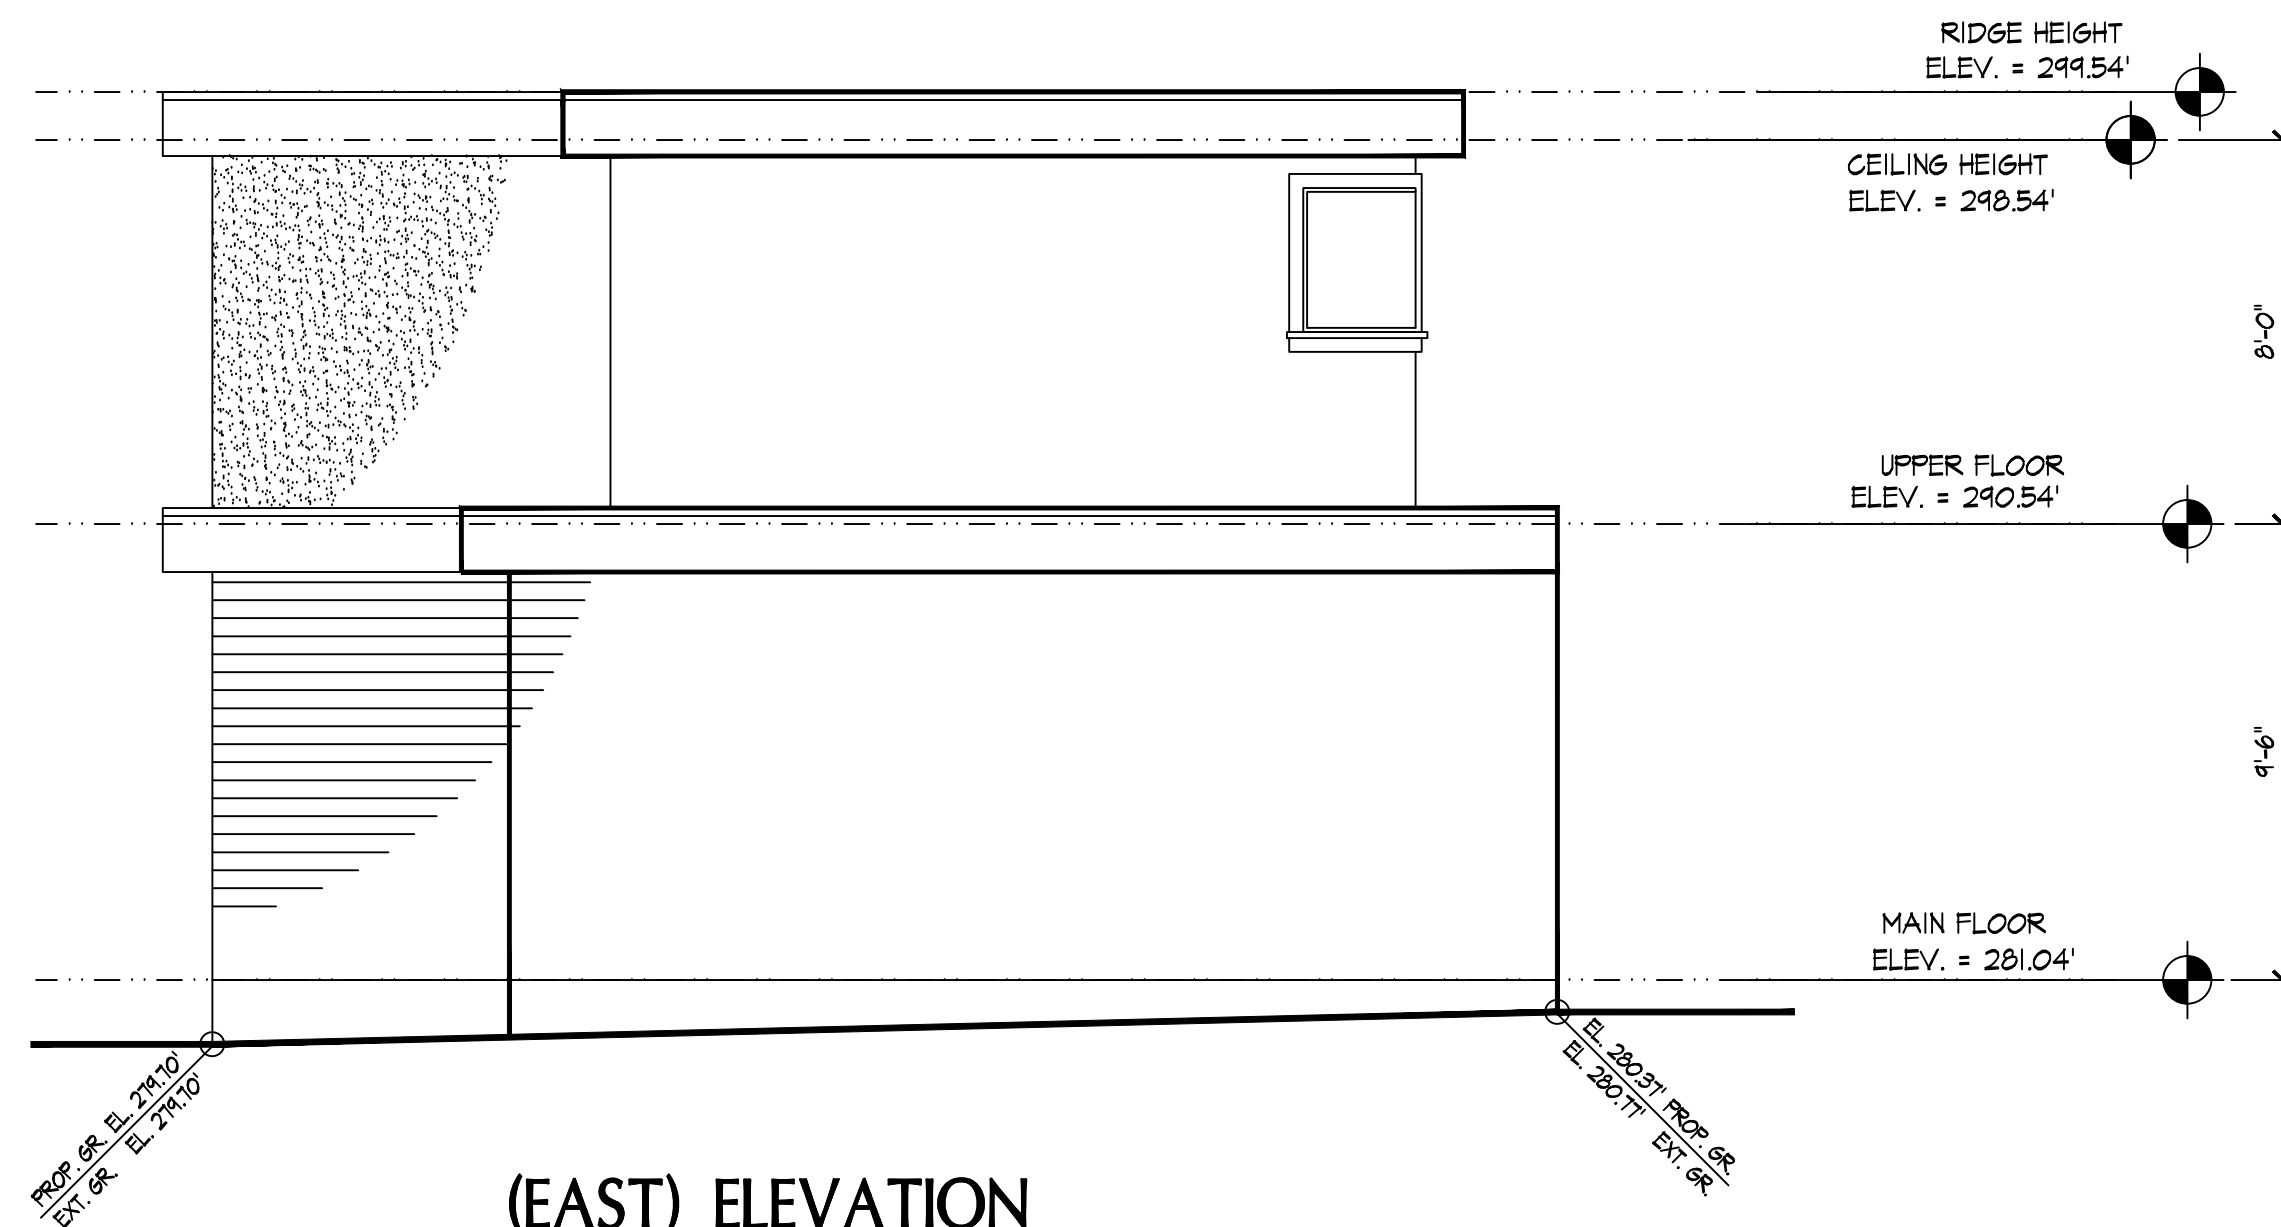


(EAST) ELEVATION
SCALE: 1/4" = 1'-0"

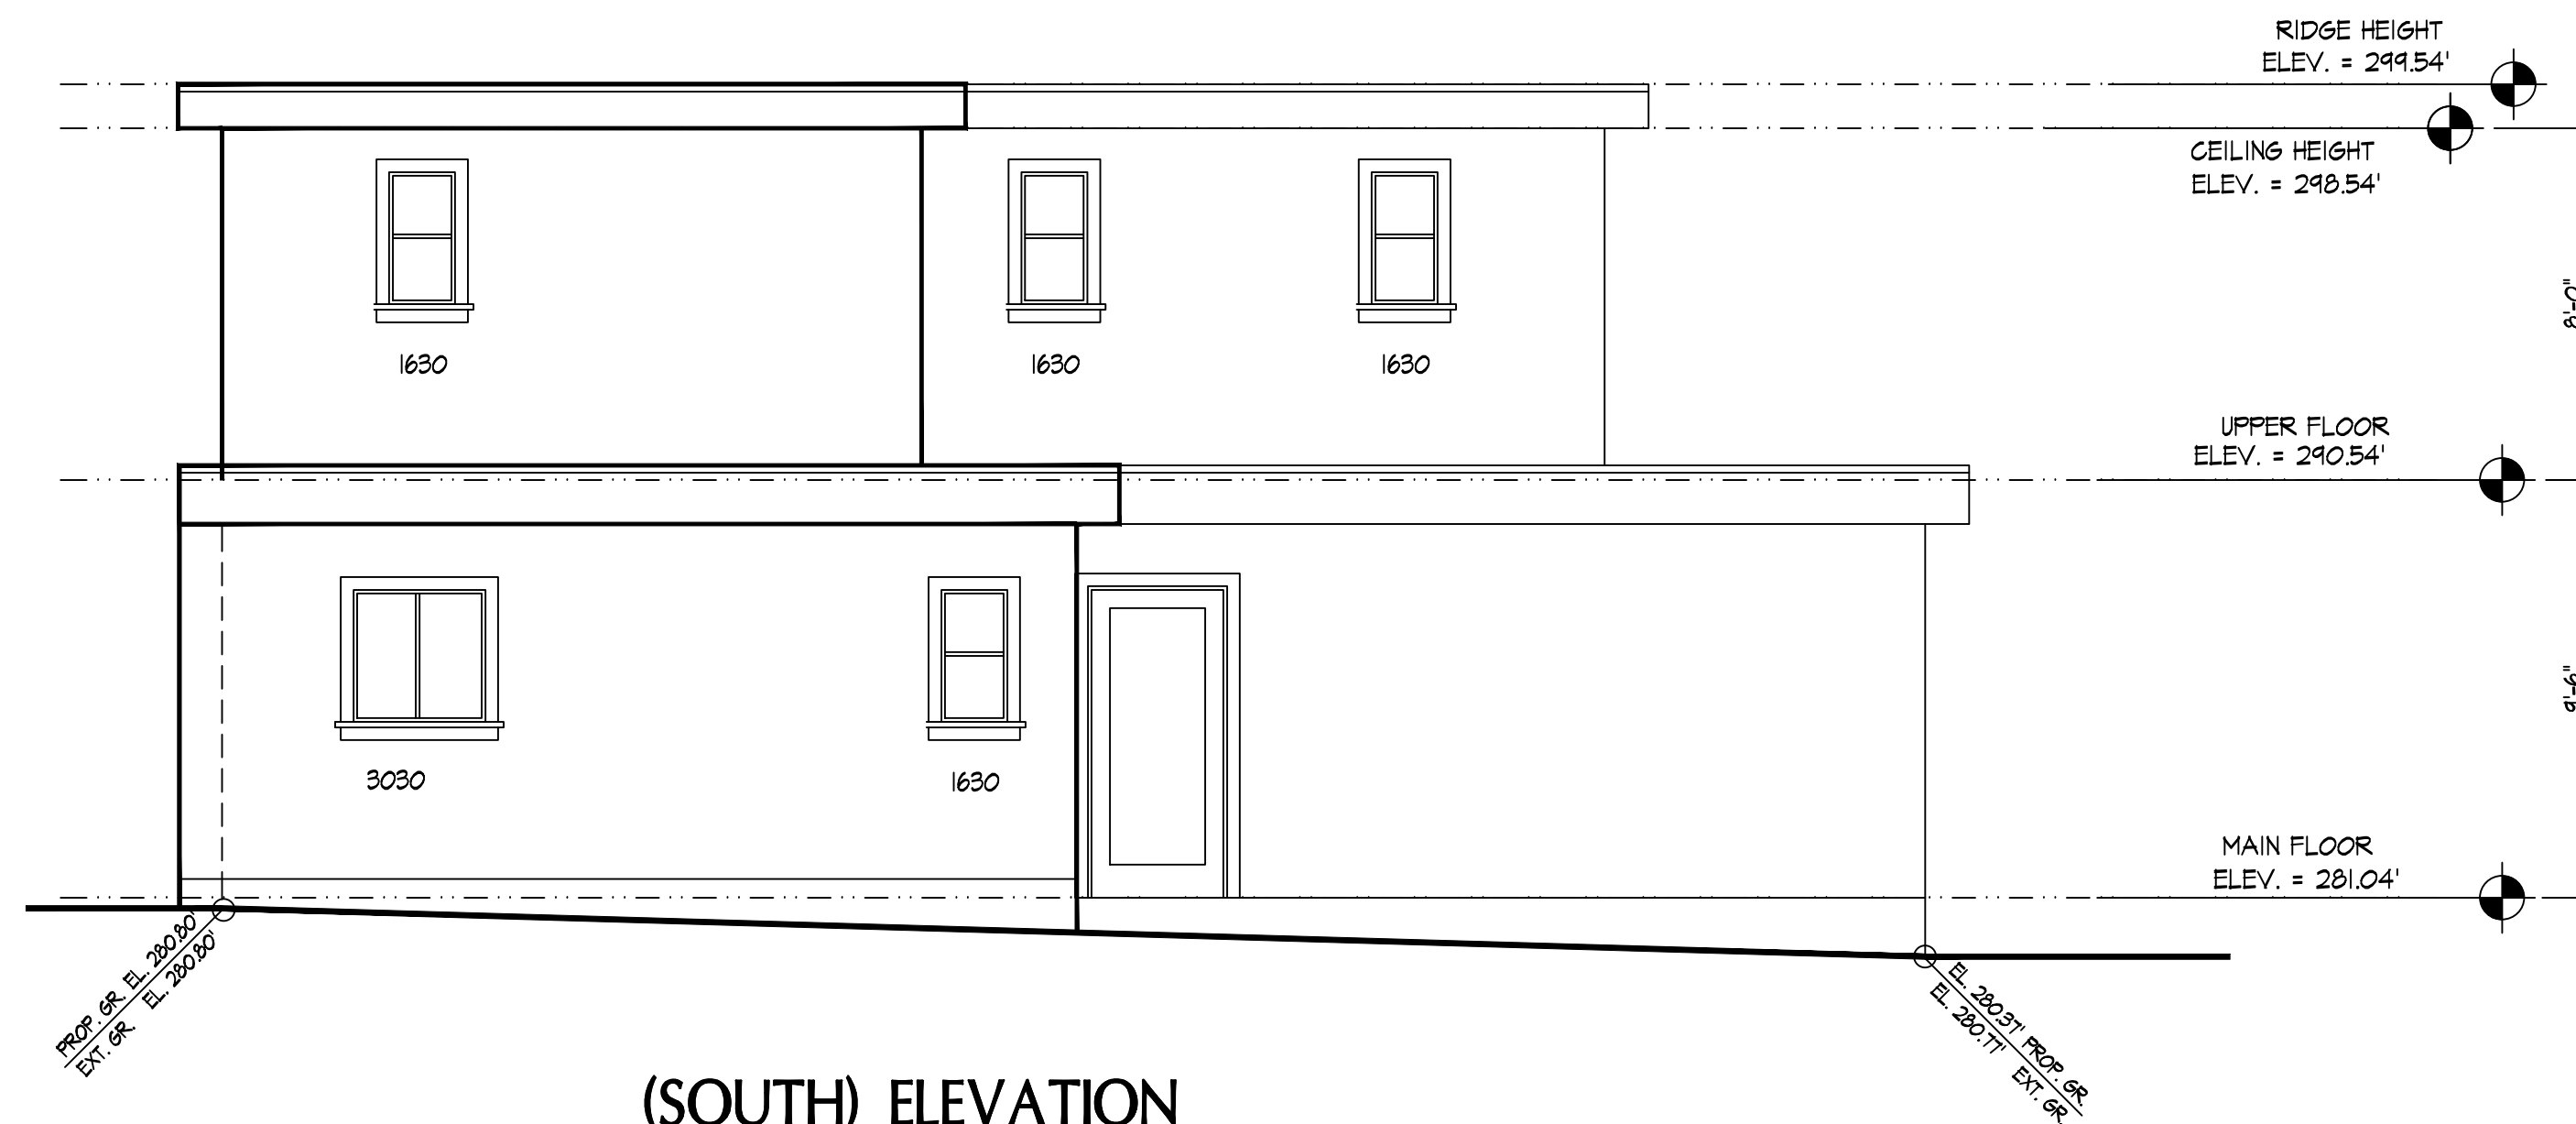

(SOUTH) ELEVATION
SCALE: 1/4" = 1'-0"

COPYRIGHT RESERVED BY:
L.R. DESIGNS LTD.
15764 92nd AVENUE, SURREY B.C. V4N 2X1
TEL. (604) 727-5320 Email: lresign@shaw.ca

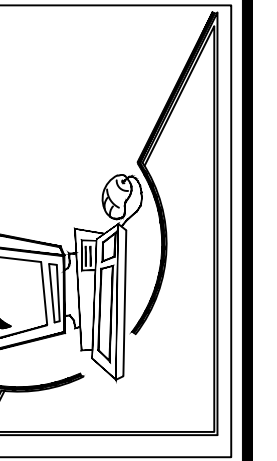

PROPOSED INFILL
RESIDENT PROJECT
OWNER: AYS ONLINE WINSOR
6102 WINDSOR STREET
DISTRICT OF VANCOUVER, B.C.

SHEET CONTENTS:
INFILL
ELEVATIONS

DATE: NOV 2018
SCALE: 1/4"=1'-0"
DRAW: L.RIVAS
JOB:

SHEET: **A7**
OF **12**