



WINDSOR STREET

EAST 45TH AVENUE


PAVED FULL WIDTH  
20' LANE

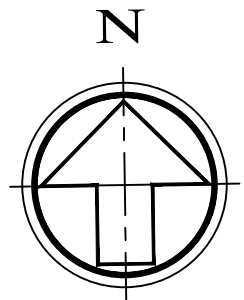

LANDSCAPE PLAN  
SCALE = 1/8"=1'-0"

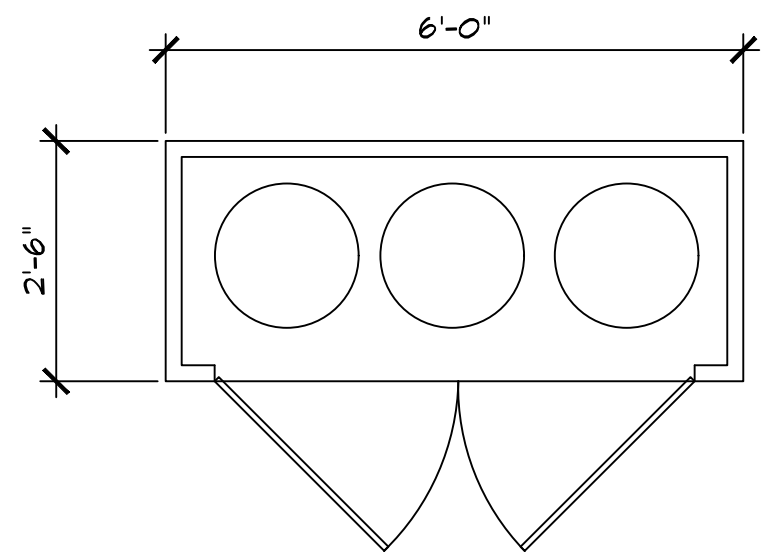


PLAN VIEW

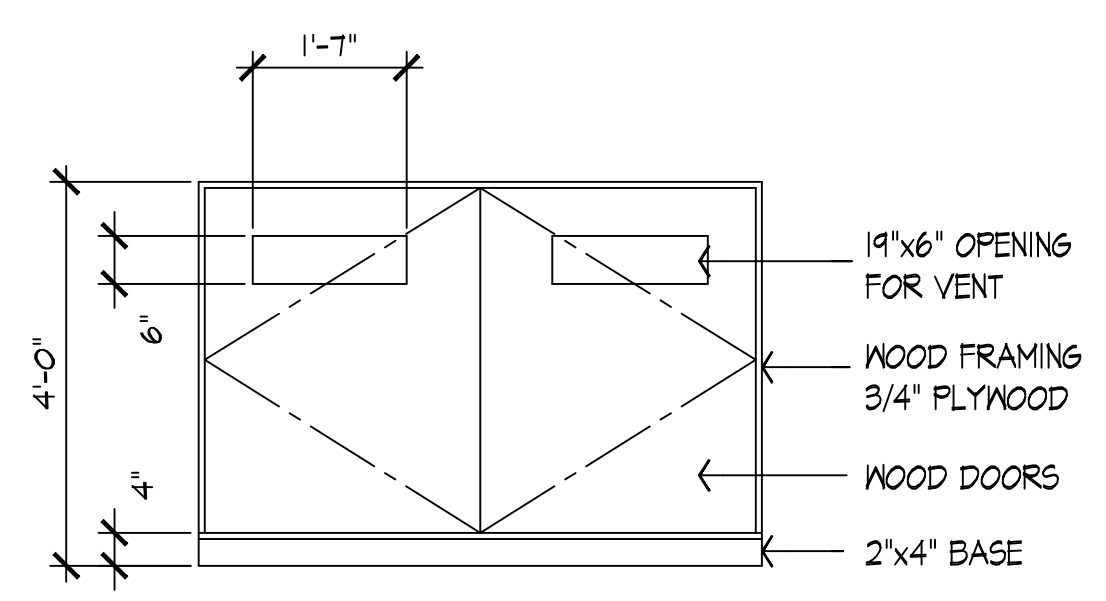

ELEVATION

GARBAGE DETAIL  
SCALE = 1/2"=1'-0"

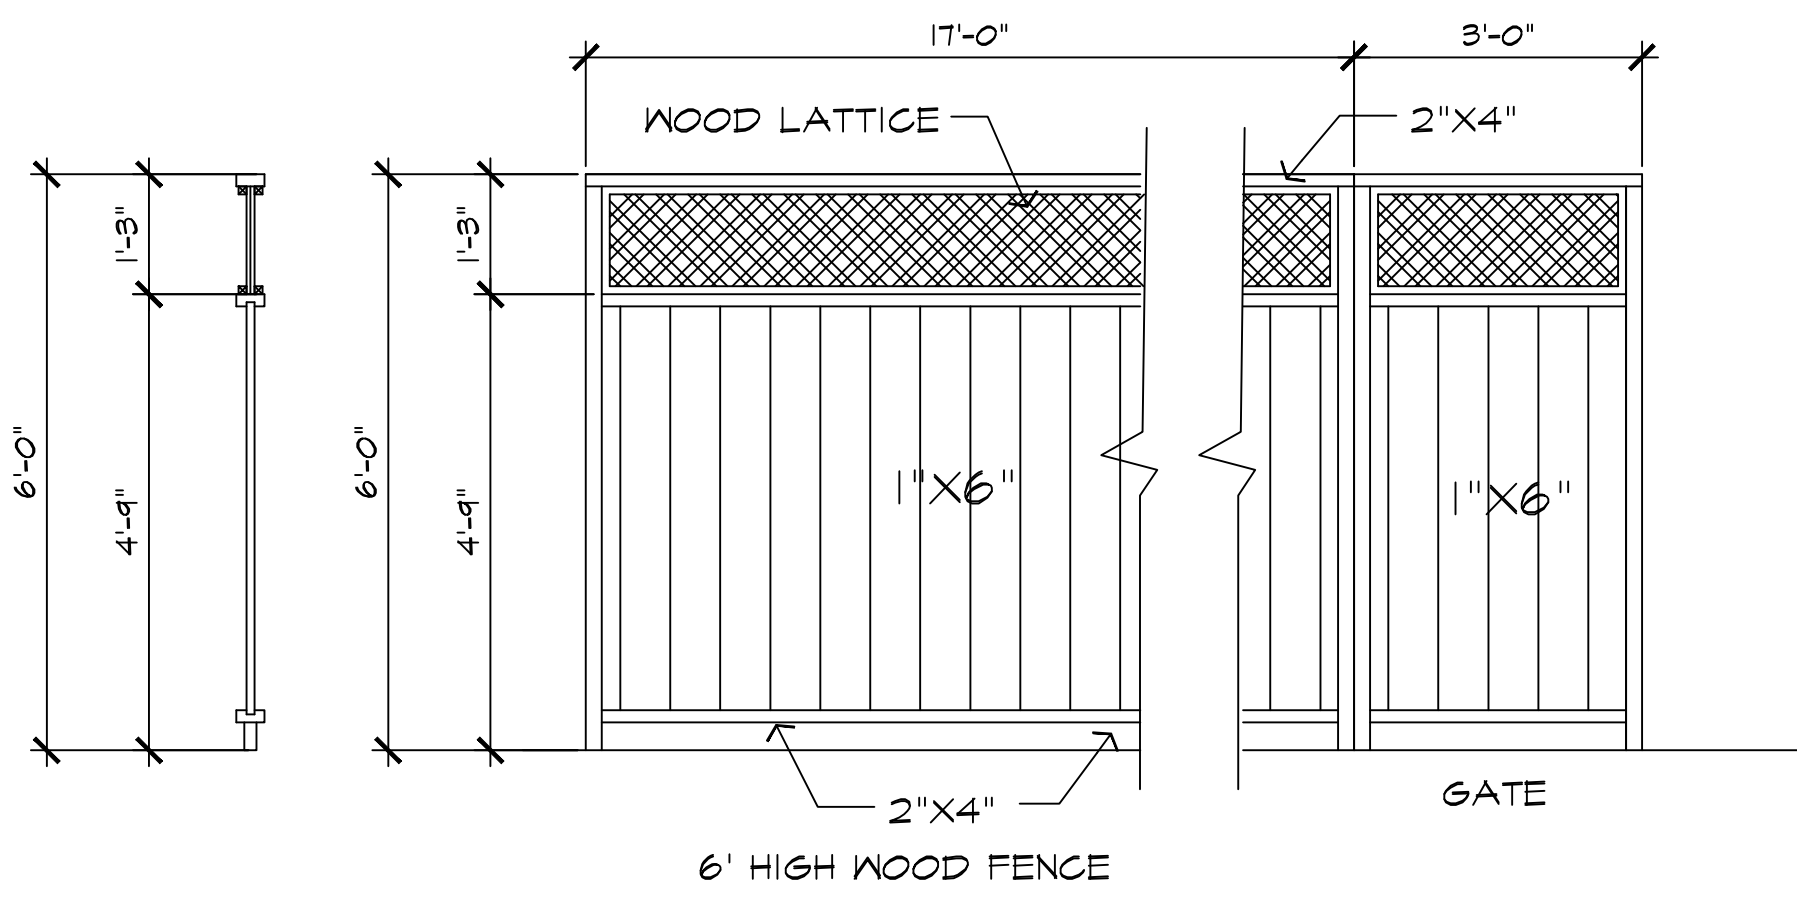


FENCE DETAIL AND SECTION  
SCALE = 1/2"=1'-0"

PLANT LIST

SYMBOL	QUANTITY	BOTANICAL NAME	COMMON NAME	SIZE / CONDITION
TREES	1	PART 1 REEPLACEMENT OR 2 x PART 2	TREES	
SHRUBS	10	Thuja Plicata	Cedar Ledges	4'-0" Ht. B + B.

COPYRIGHT RESERVED BY:  
**L.R. DESIGNS LTD.**  
 15764 92nd AVENUE, SURREY B.C. V4N 2X1  
 TEL. (604) 727-5320 Email: lresign@shaw.ca

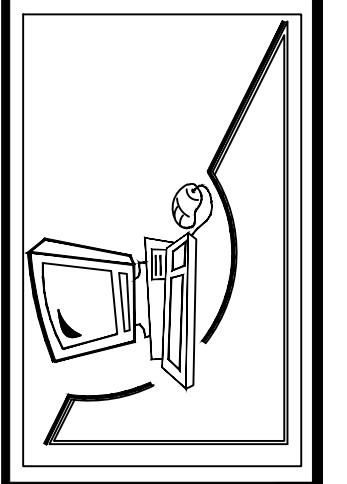

PROPOSED INFILL  
**RESIDENT PROJECT**  
 OWNER: AYS ONLINE WINSOR  
 6102 WINDSOR STREET  
 DISTRICT OF VANCOUVER, B.C.

SHEET CONTENTS:  
 LANDSCAPE PLAN

DATE: NOV 2016  
 SCALE: 1/8"=1'-0"  
 DRAW: L.RIVAS  
 JOB:  
 SHEET: **L1**  
 OF **12**