



WEST 41ST AVENUE

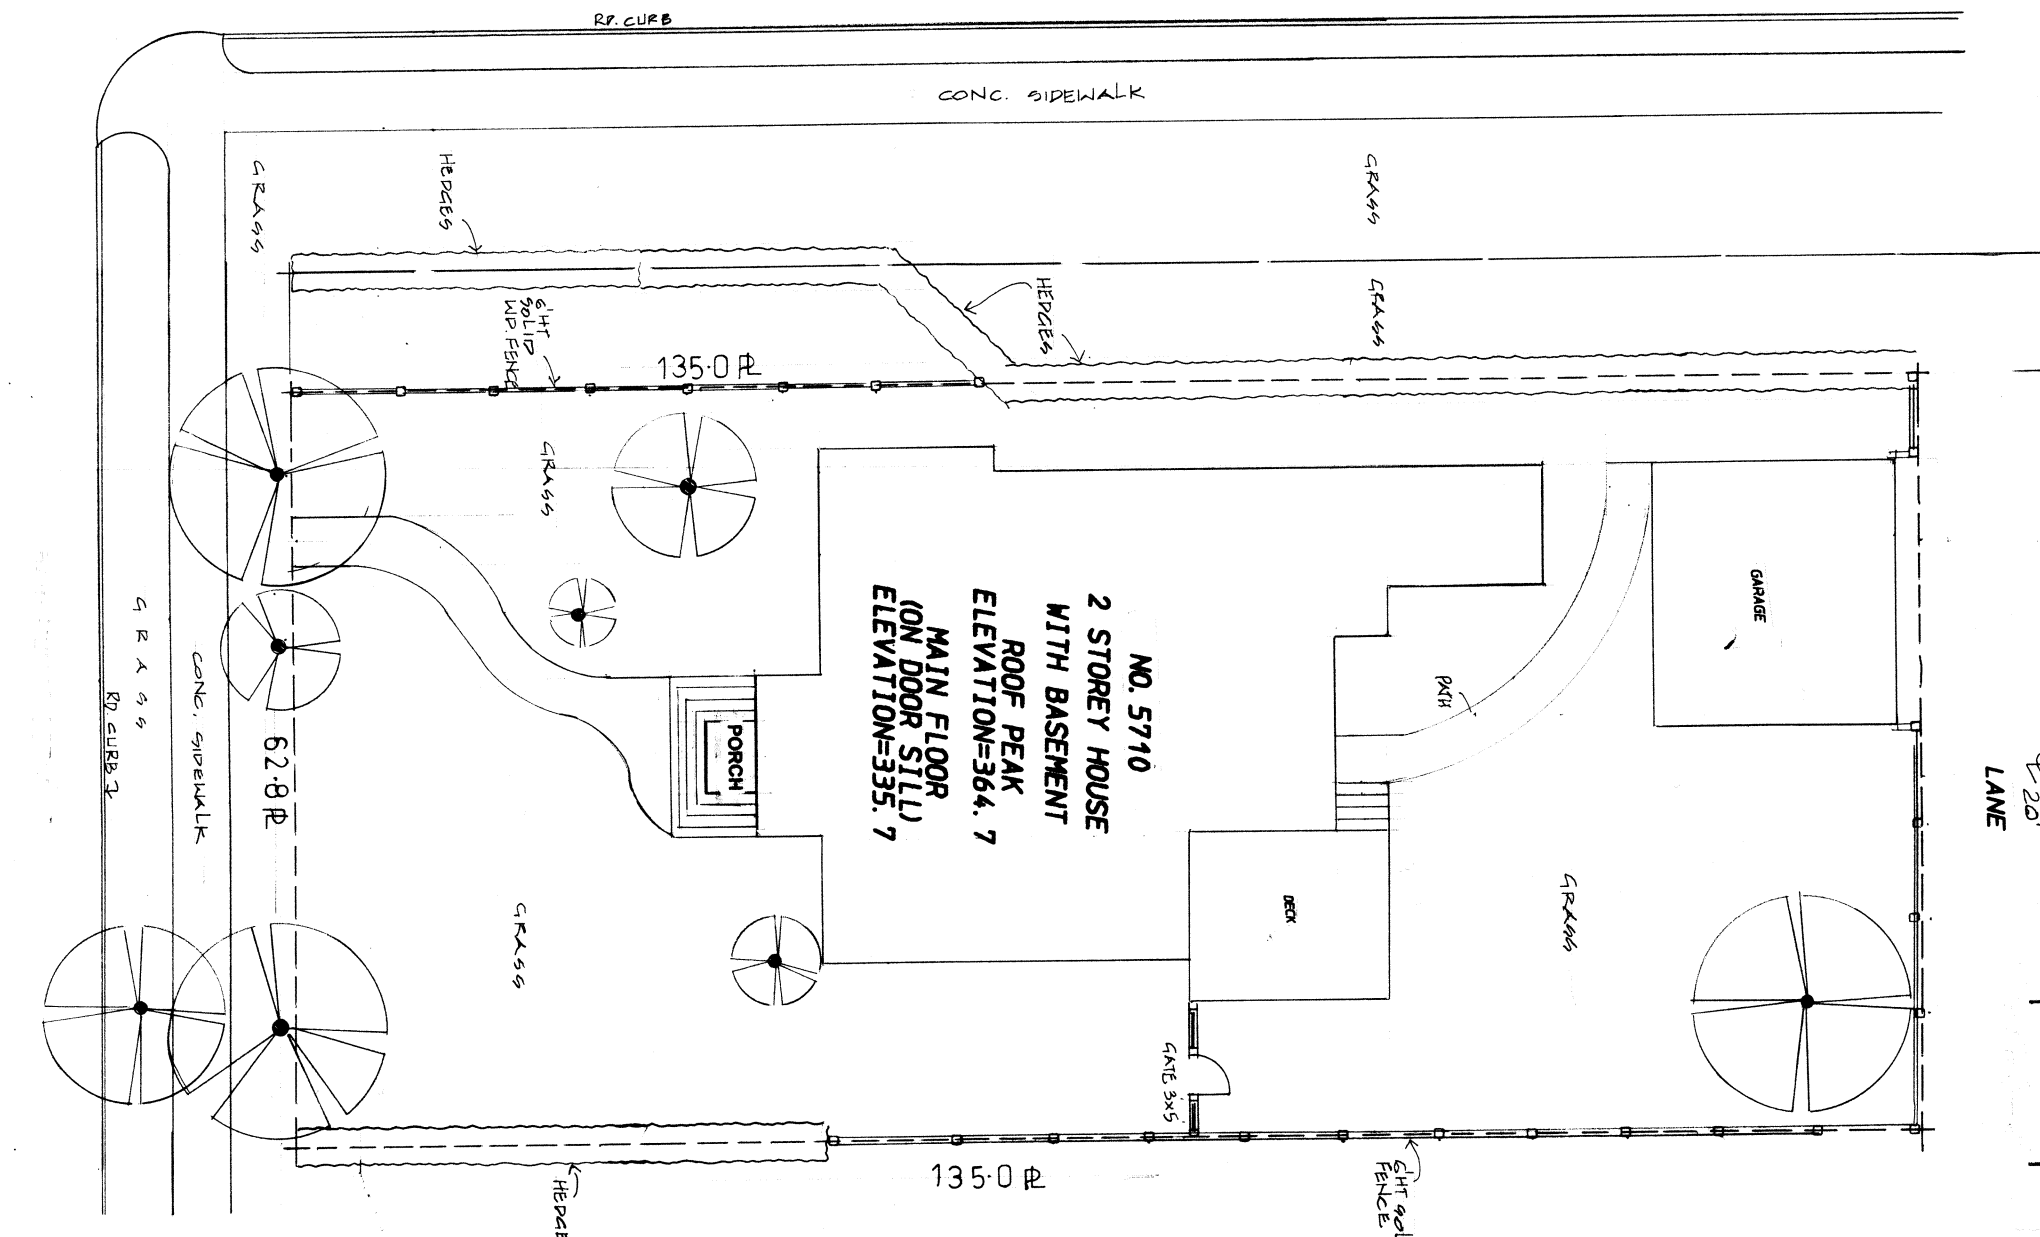

STREET

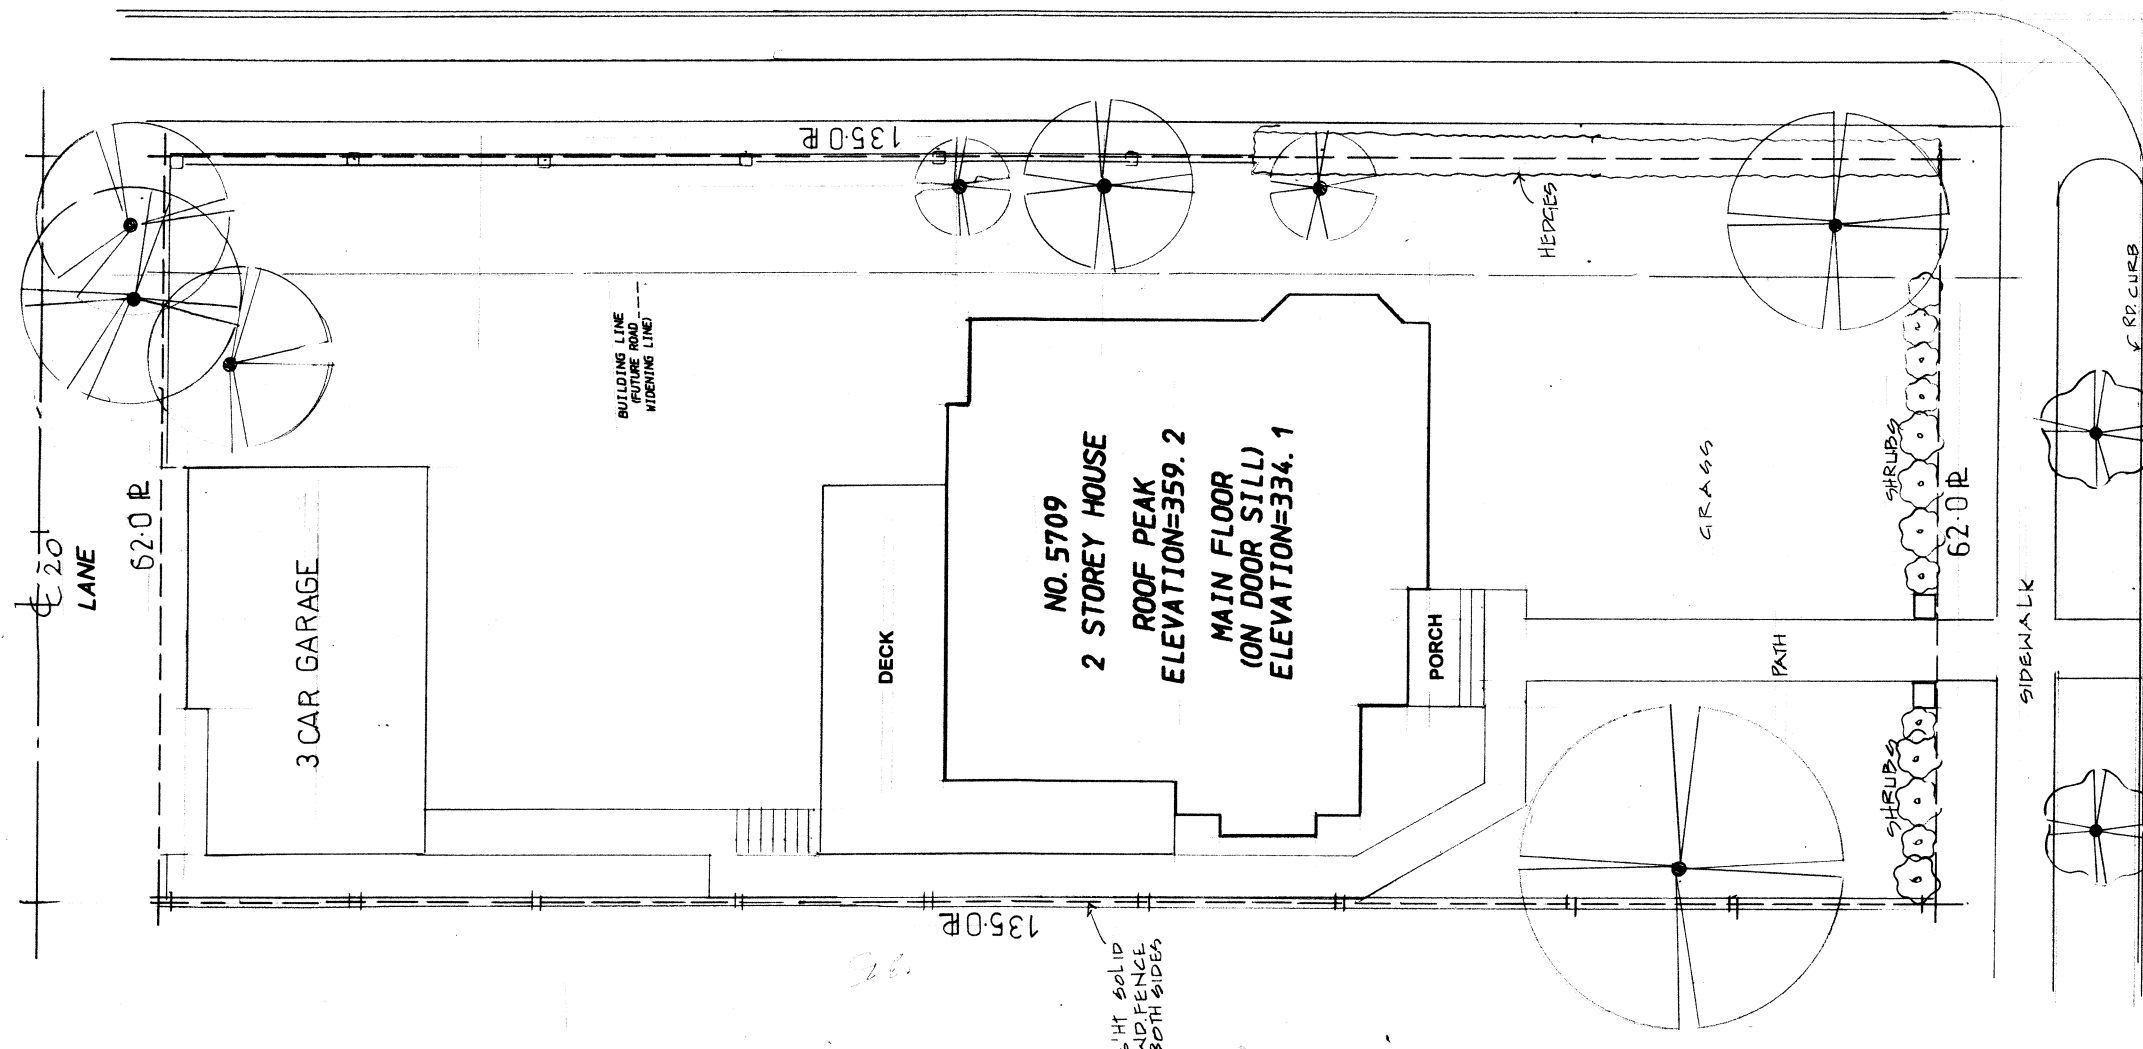

CONTEXT PLAN

Palad Designs
 200-4620 SIDNEY
 VANCOUVER, B.C. V5N 5N8
 TEL&FAX: (604) 431-6468
 paladdesigns@shawbiz.ca

SINGLE FAMILY DWELLING
 1291 WEST 41ST AVENUE
 VANCOUVER, B.C.
 GURBAKSH RANDHAWA
 PH 604-261 6402
 notes 3557 PP - CH
 12/01/17
 HP