



HUDSON STREET

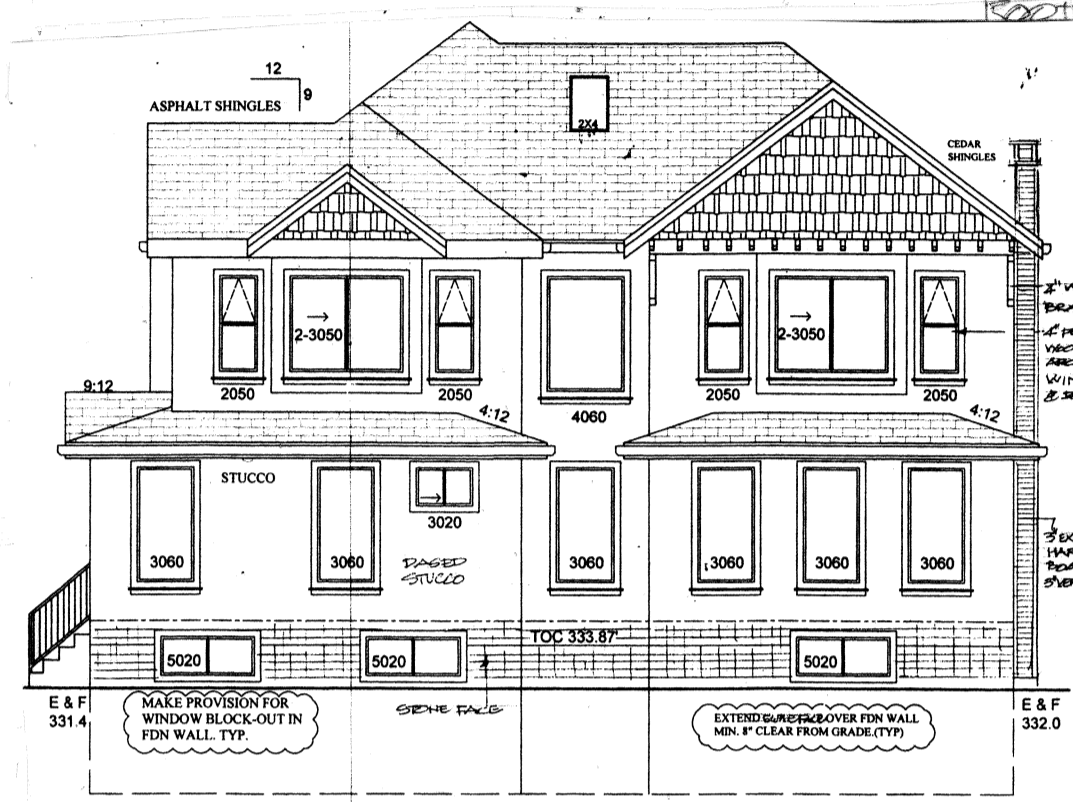


SUBJECT LOT  
1291 WEST 41ST AVENUE




FRONT ELEVATION (S)  
1289 WEST 41ST AVENUE

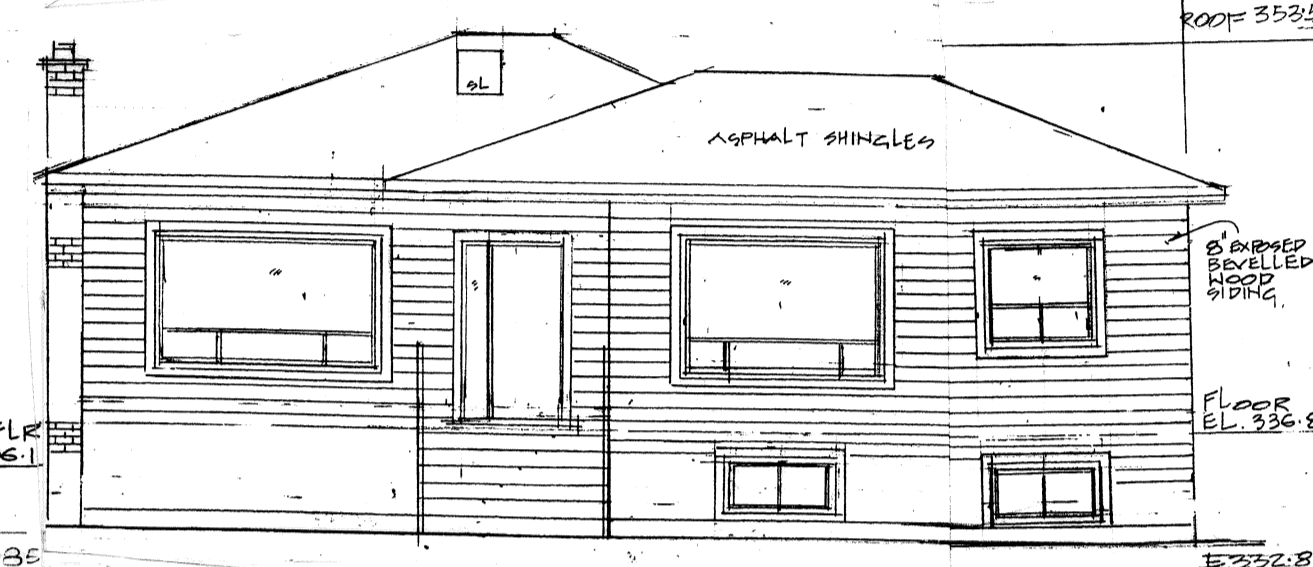

FRONT ELEVATION (S)  
1263 WEST 41ST AVENUE

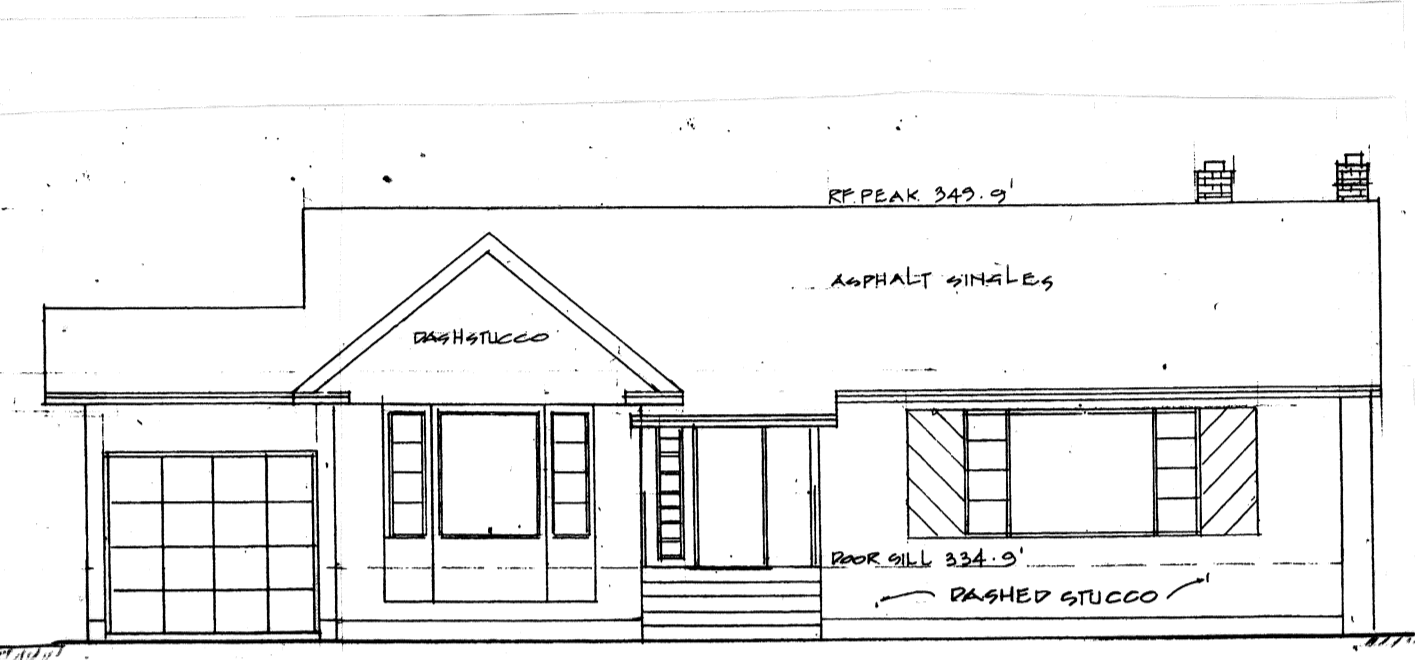


FRONT ELEVATION (S)  
1319 WEST 41ST AVENUE

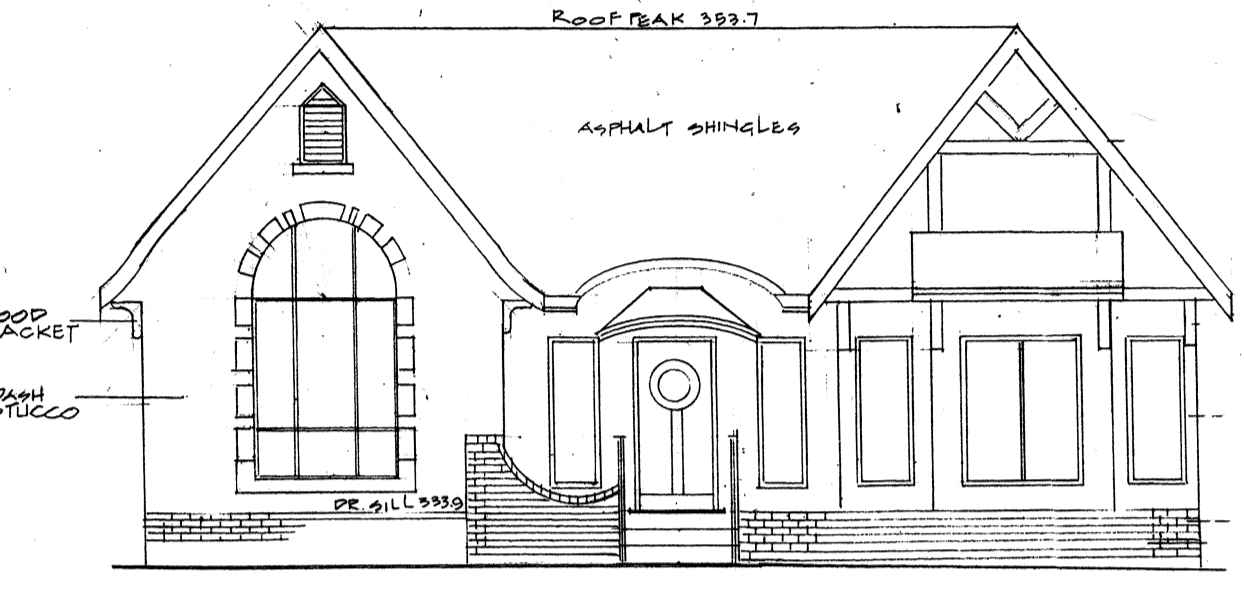


FRONT ELEVATION (S)  
1307 WEST 41ST AVENUE

WEST 41ST AVENUE

SOUTH - ELEVATION

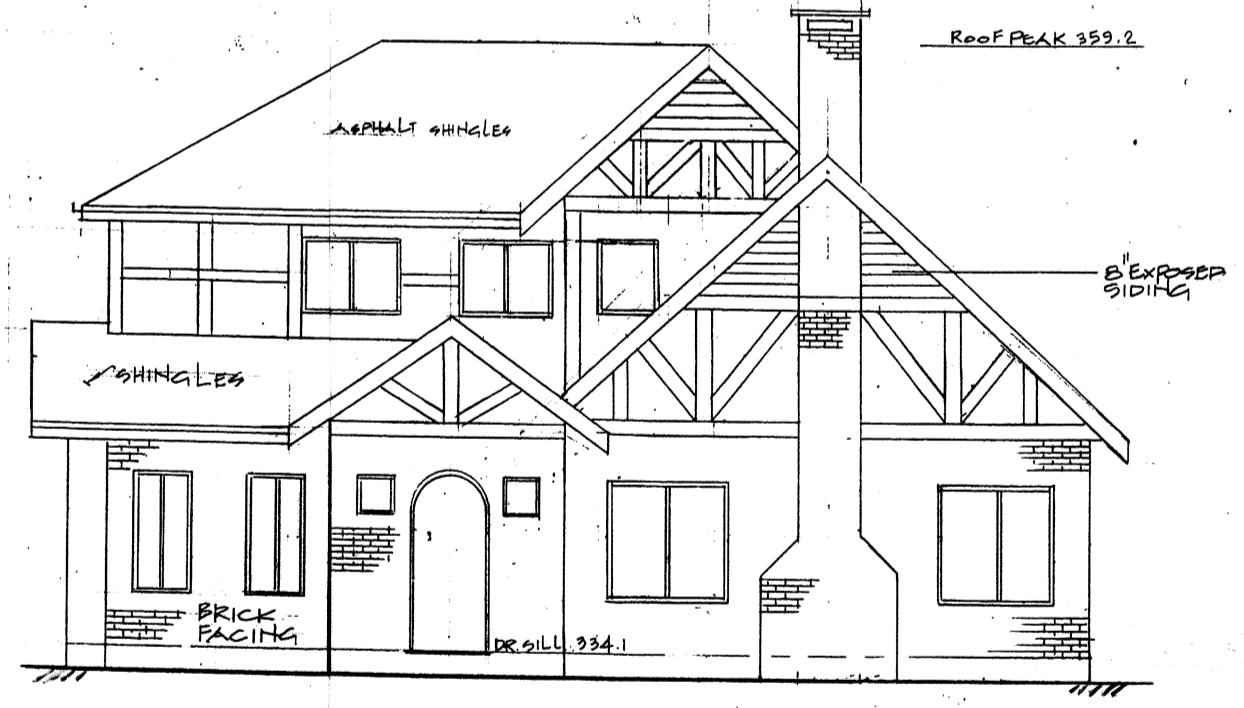

FRONT ELEVATION (E)  
5709 HUDSON STREET

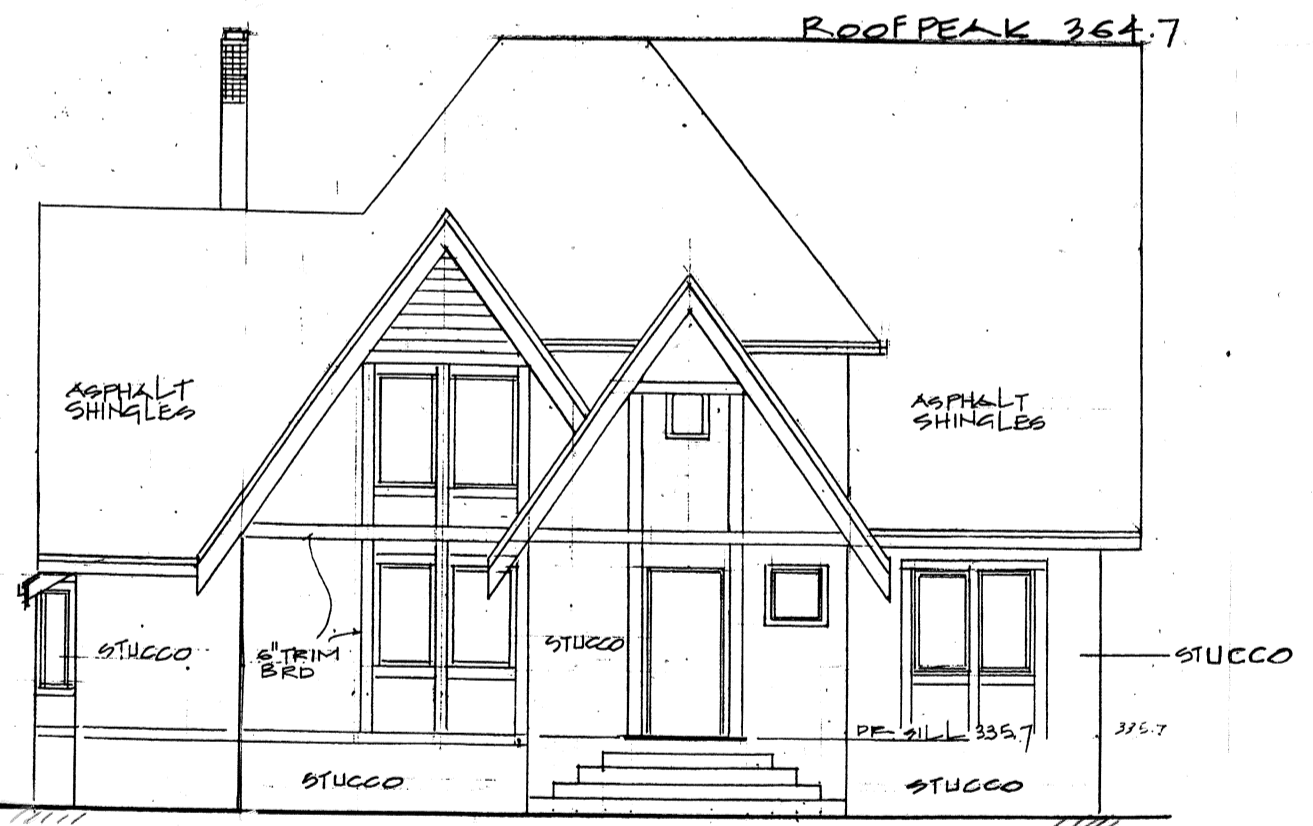

FRONT ELEVATION (W)  
5710 HUDSON STREET

SOUTH - ELEVATION



STREETSCAPE

 <b>Palad Designs</b> 200-4620 SIDNEY VANCOUVER, B.C. V5N 5N8 TEL&FAX: (604) 431-6468 paladdesigns@shawbiz.ca	SINGLE FAMILY DWELLING 1291 WEST 41ST AVENUE VANCOUVER, B.C.
	GURBAKHSH RANDHAWA PH 604-261 6402 notes HP