



1 SECTION  
- 3/16"=1'-0"

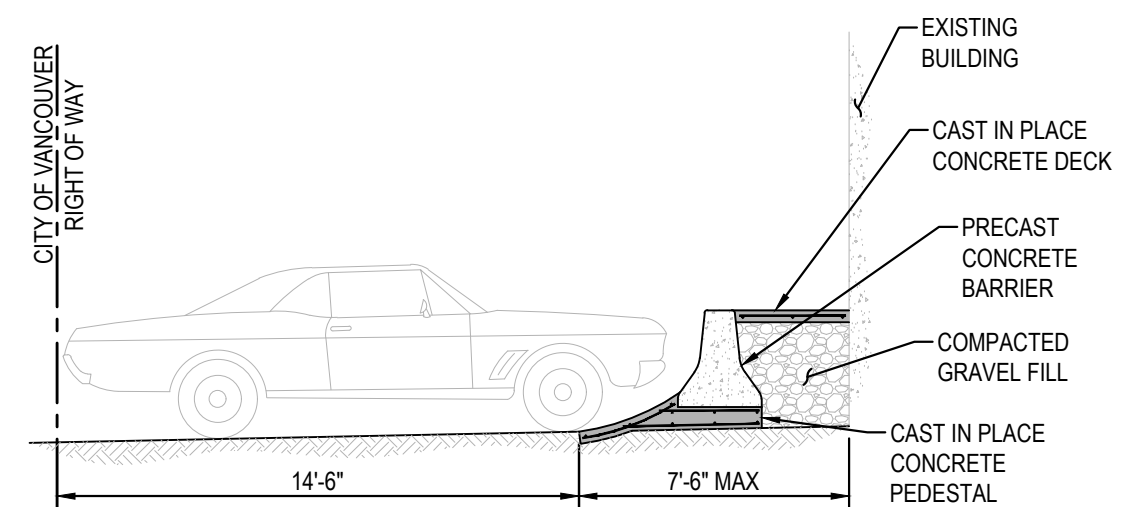

2 SECTION  
- 3/16"=1'-0"

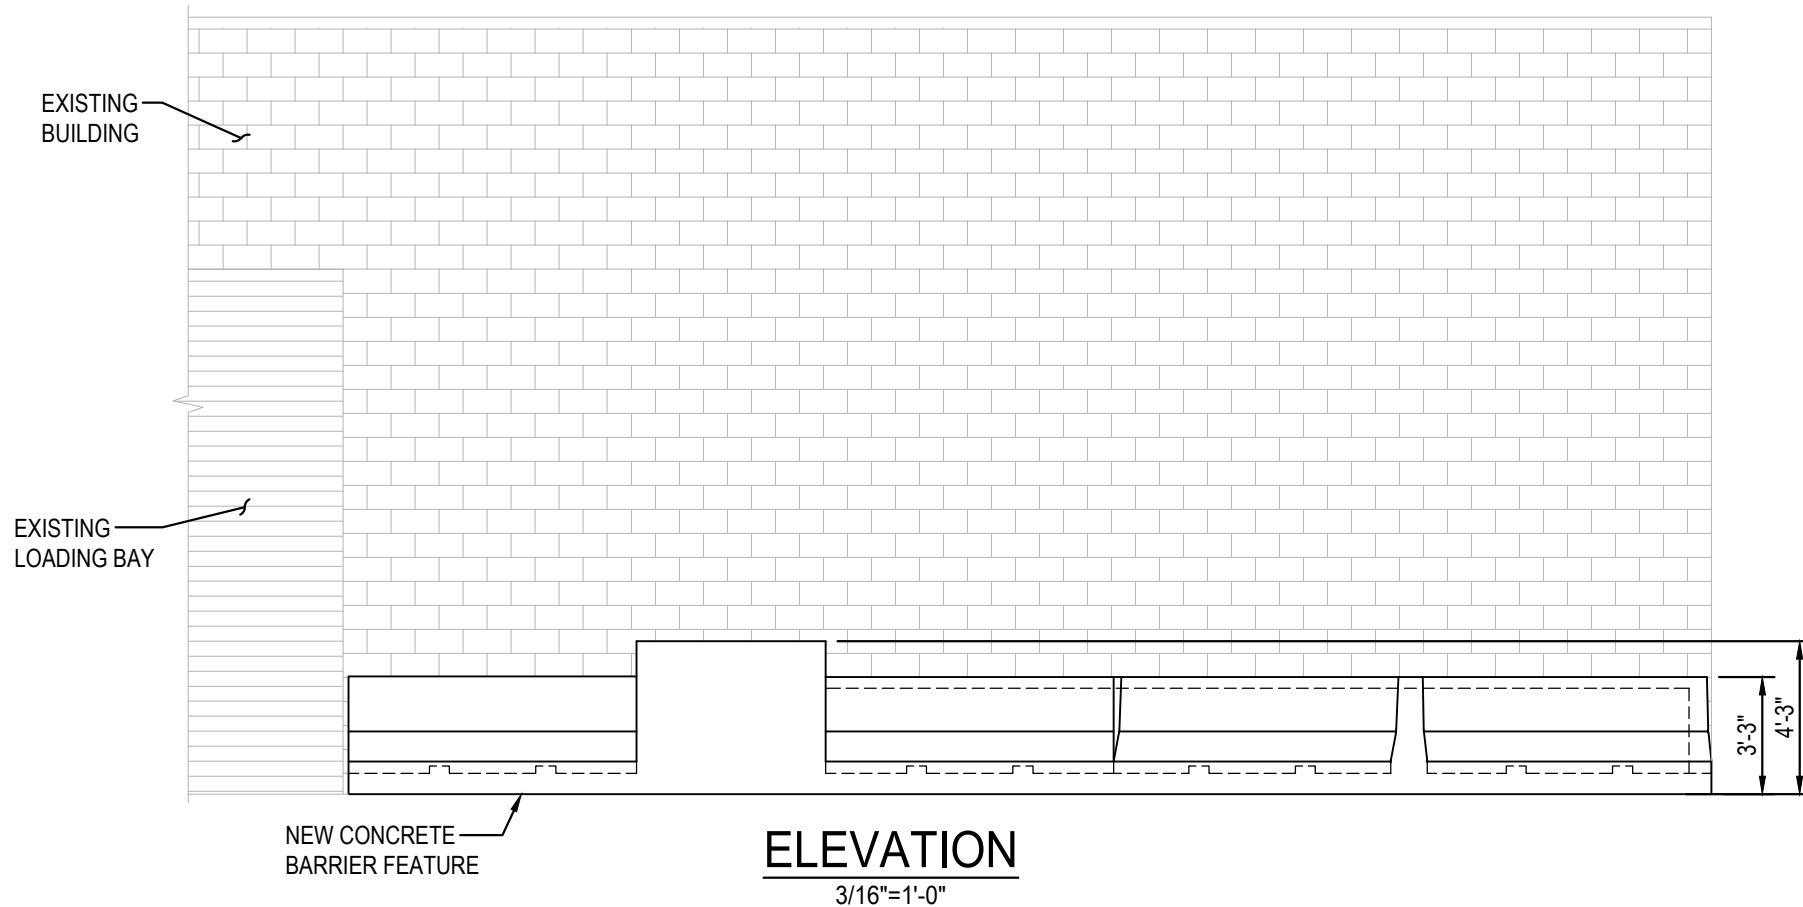

**NOTES:**

1. ALL DIMENSIONS ARE APPROXIMATE AND ROUNDED UP TO THE NEAREST INCH.
2. DRAWING IS BASED ON SITE MEASUREMENTS TAKEN JULY 9, 2017.

DRAWING	NEW PARKING LOT BARRIER FEATURE	CHK.	MALEY	SCALE	3/16" = 1'-0"
PROJECT	1486 EAST PENDER STREET, VANCOUVER BC	DWN.	MARAT	DATE	JULY 10, 2017
CLIENT	CENTRE DISTRIBUTION	Dwg. No.	CD1707-01	Rev.:	-