



1 water street child care elevation (north)  
1 : 100

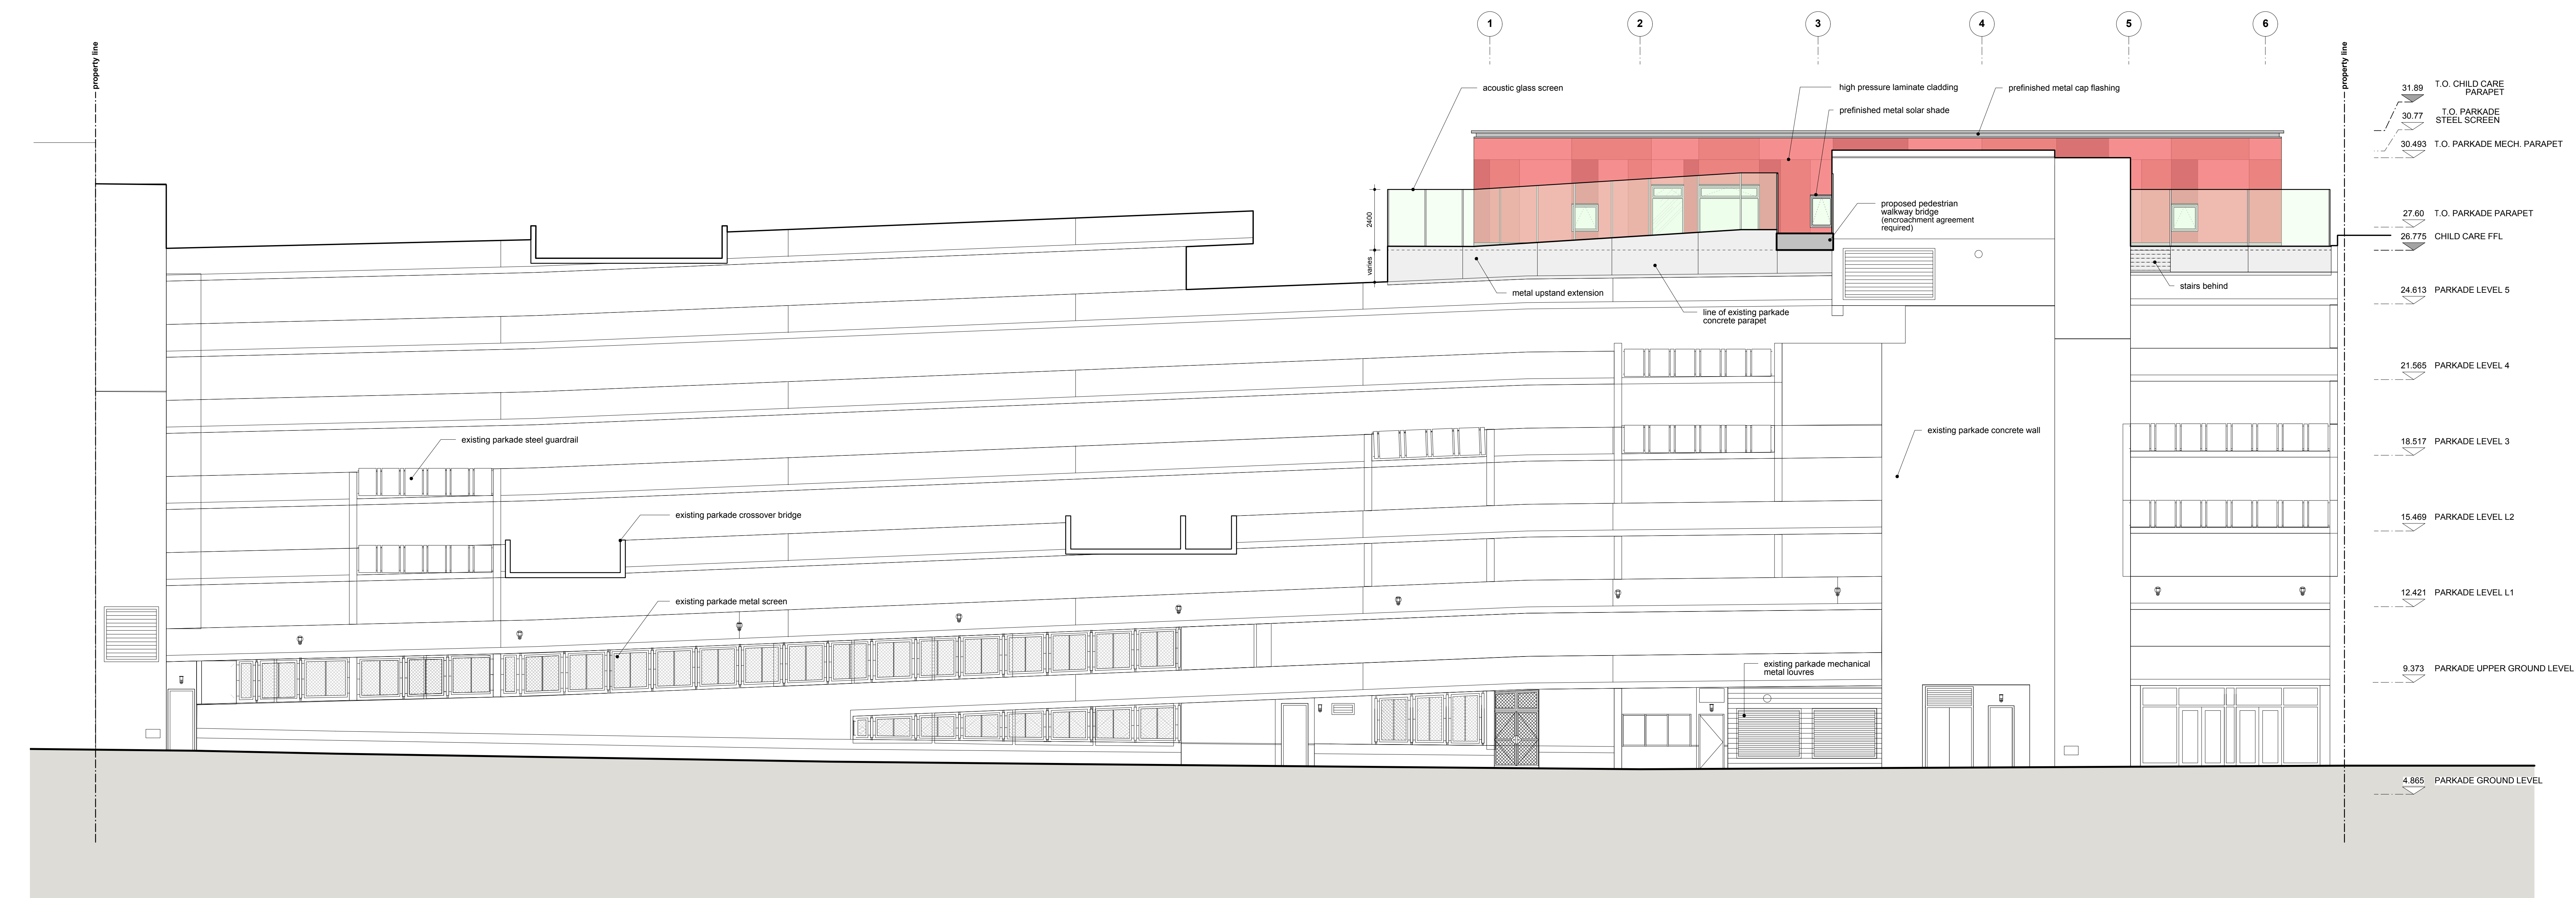


2 water street child care elevation (south)  
1 : 100



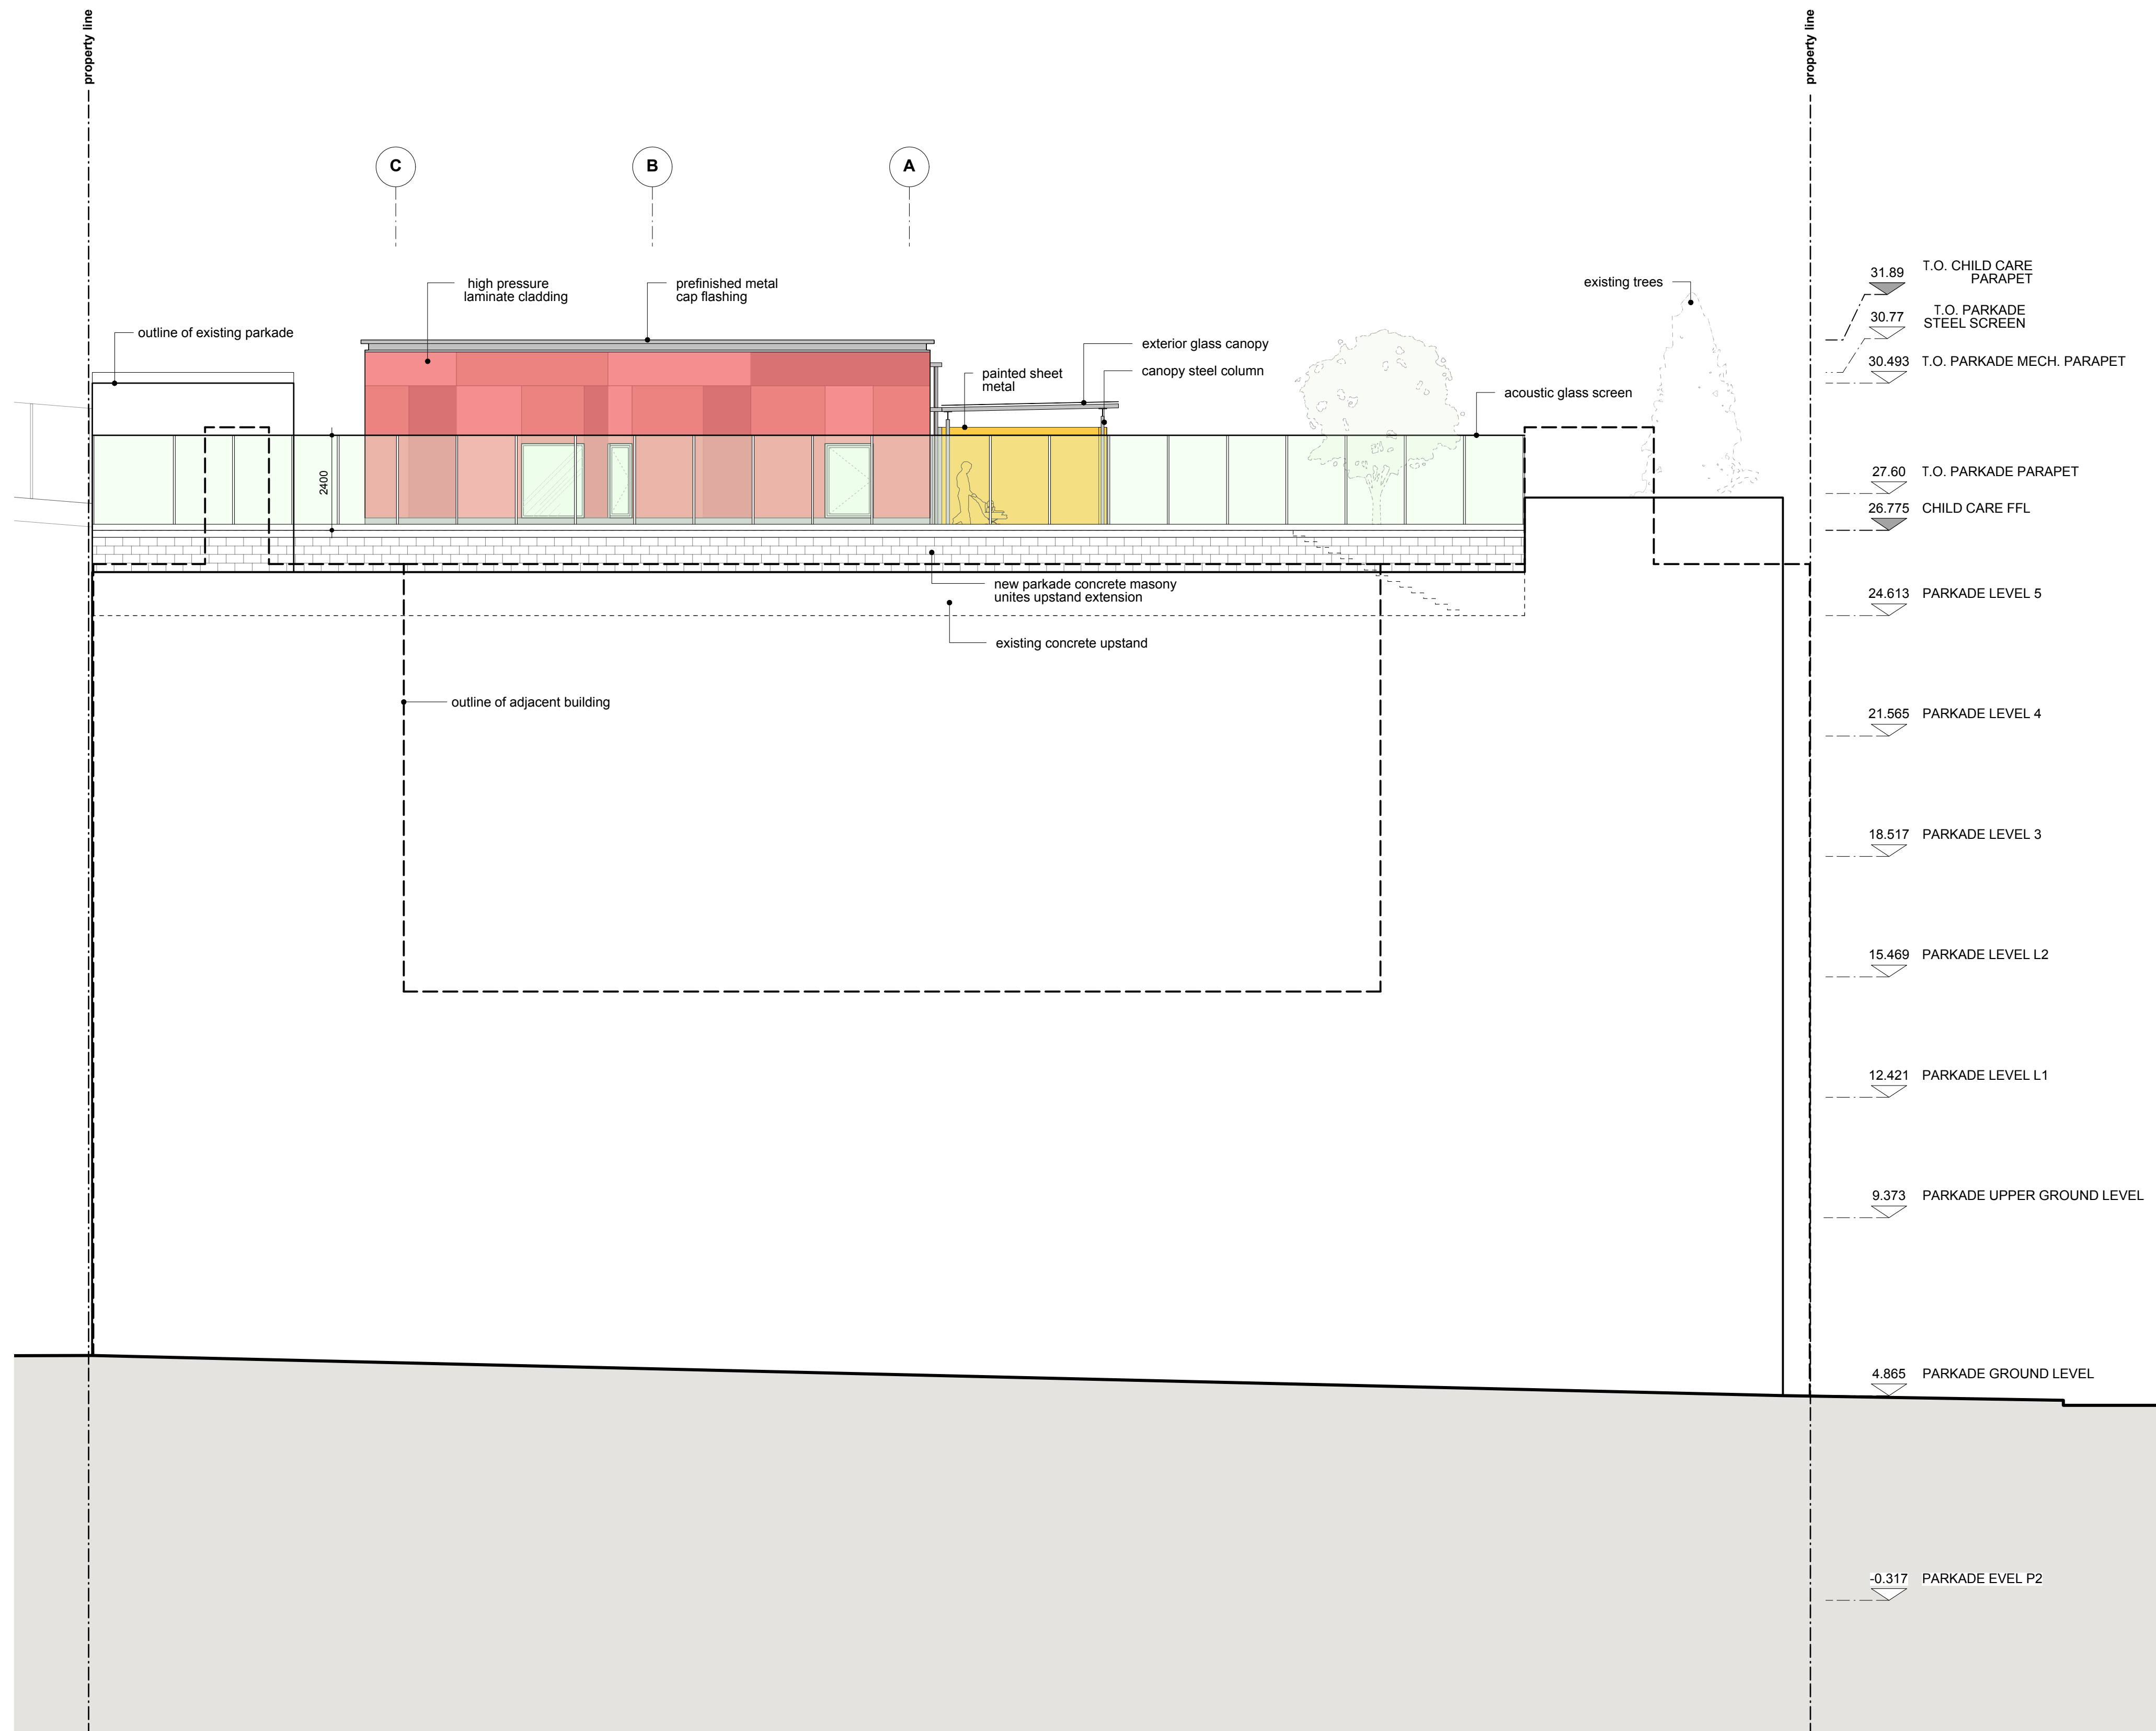

1 water street child care elevation (east)

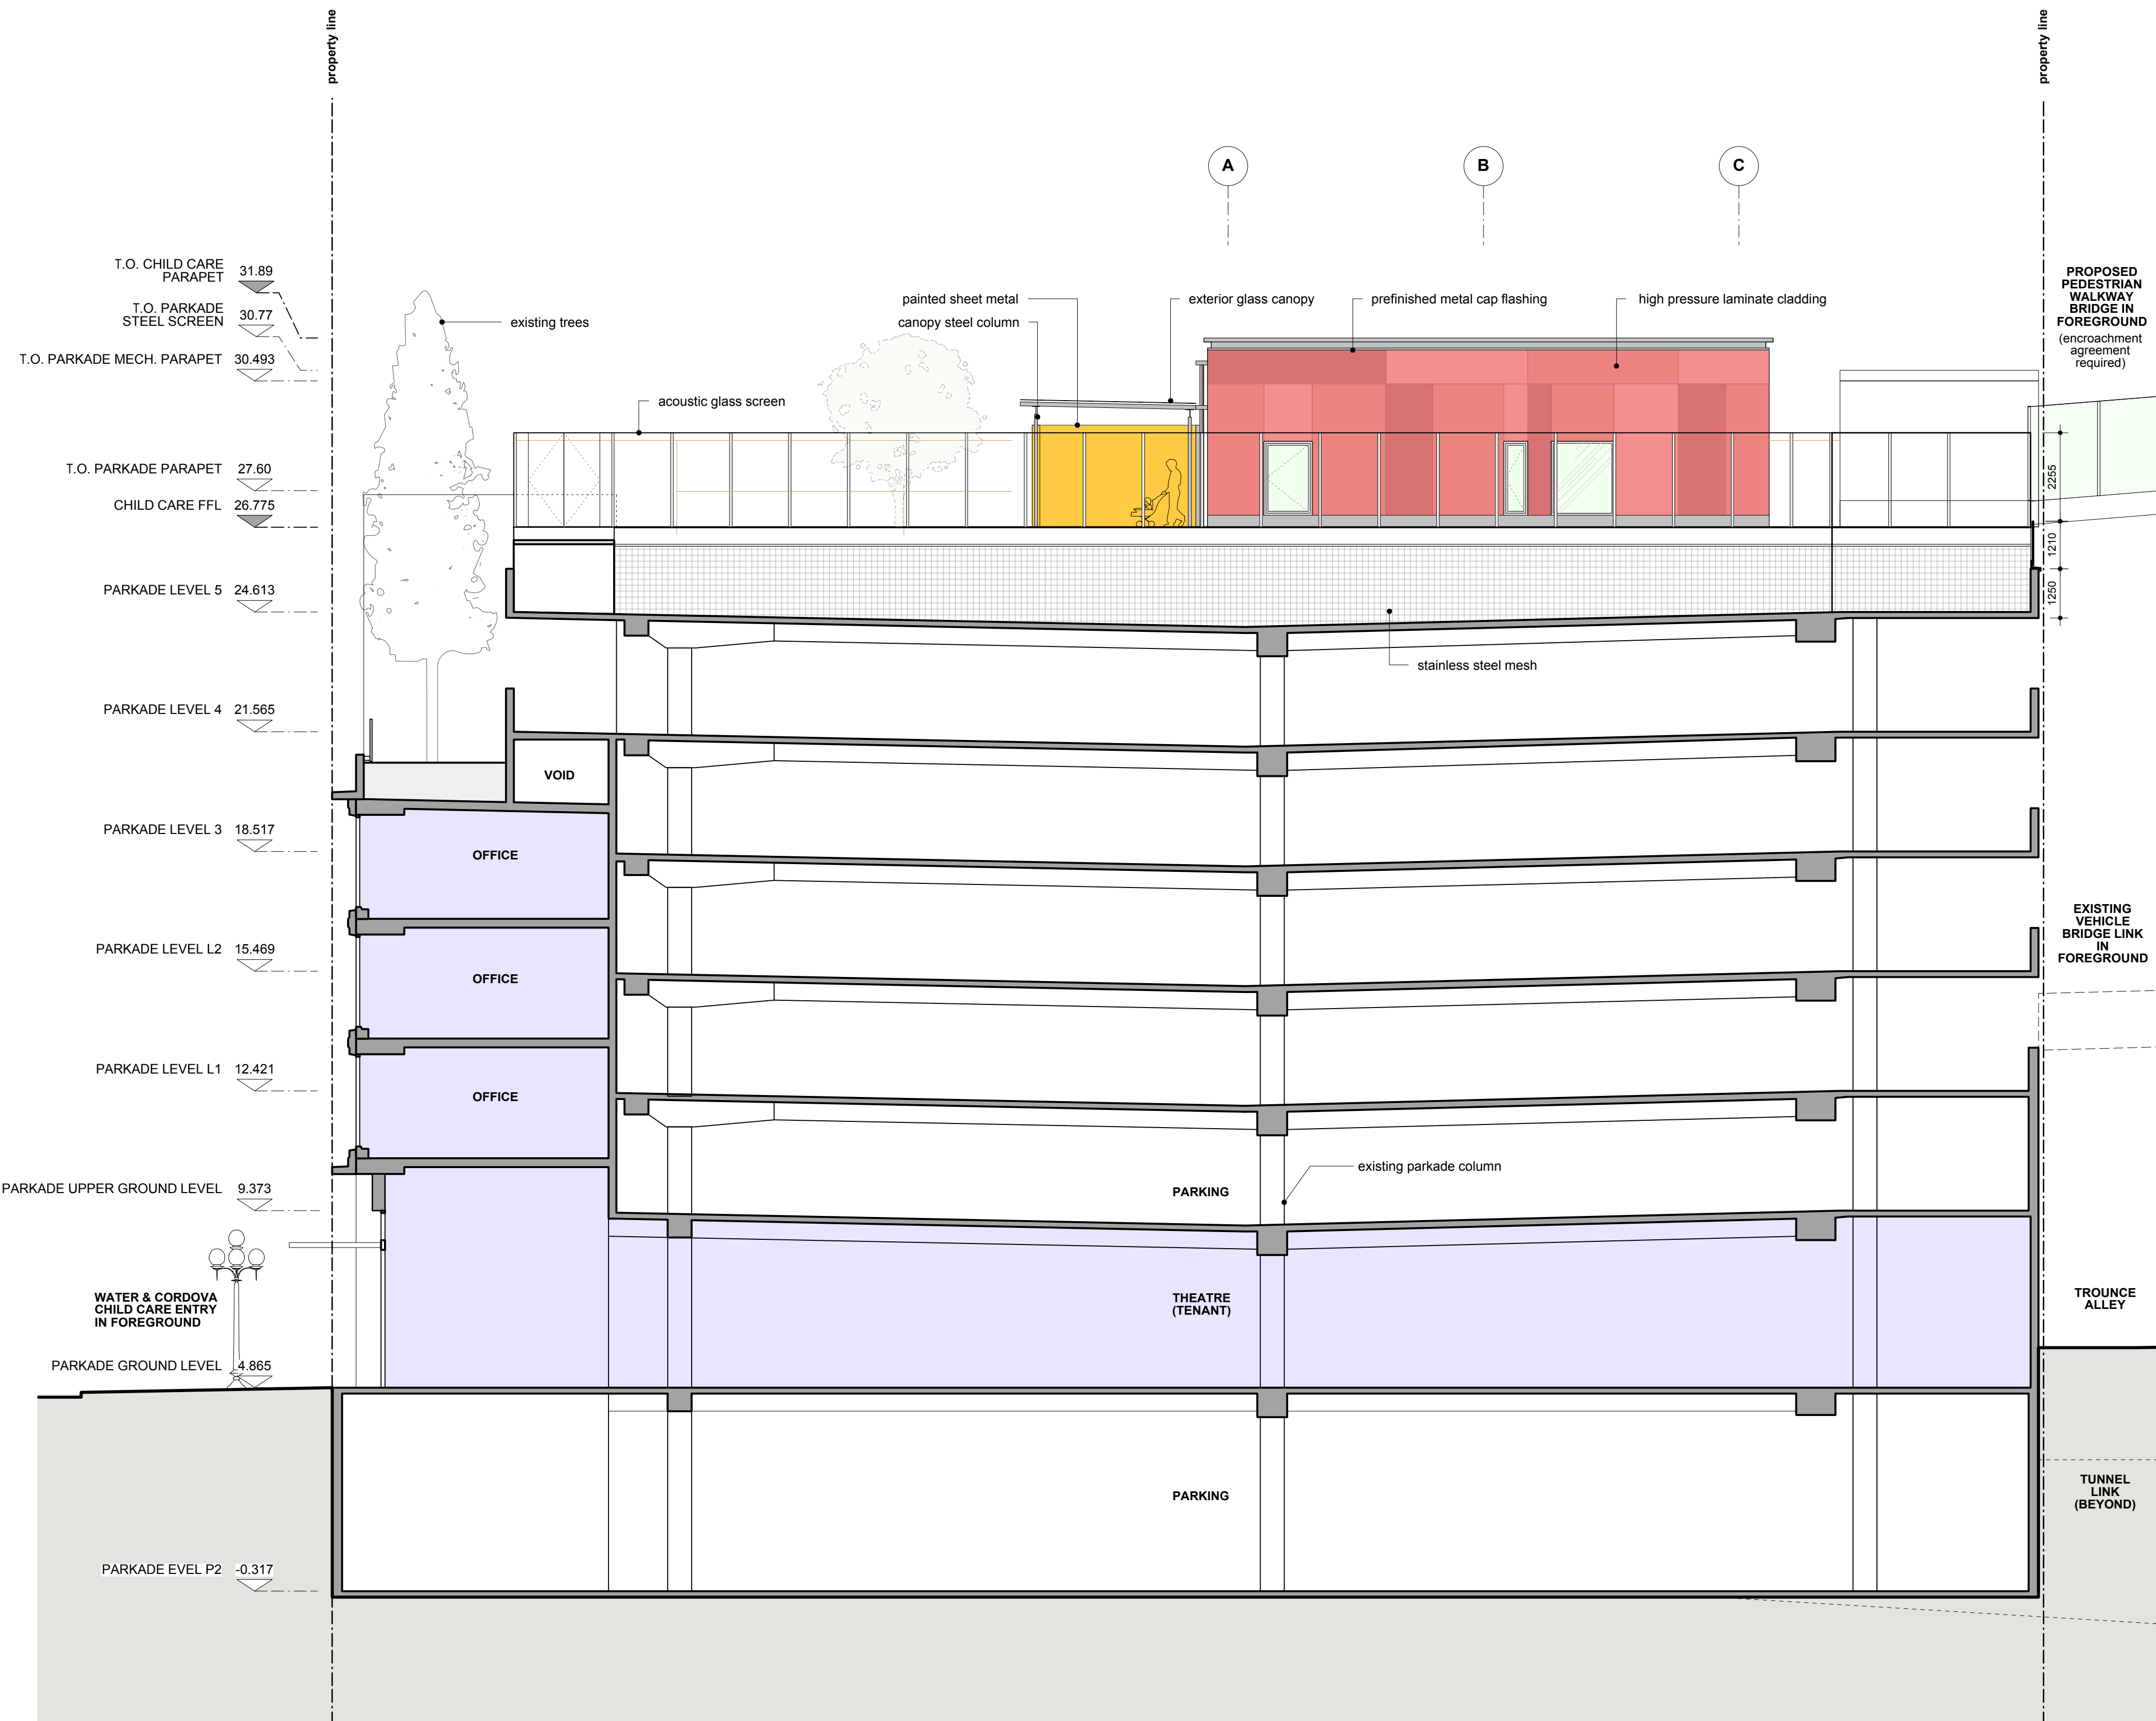

2 water street child care elevation (west)