

**LIVE WORK 2**

ELEVATOR PENT

164.85

T.O.P

157.51

L13

146.85

L12

137.69

L11

128.52

L10

119.35

L9

110.19

L8

101.02

L7

91.86

L6

82.69

L5

73.53

L4

64.36

L3

55.20

L2

46.03

L1

29.53

P1

TYP 2'

16'-6"

14'-5 1/4"

**LIVE WORK 1**

T.O.P

170.23

L15

159.03

L14

150.09

L13

141.16

L12

132.22

L11

123.29

L10

114.35

L9

105.41

L8

96.48

L7

87.54

L6

78.61

L5

69.67

L4

60.73

L3

51.80

L2

42.86

L1

13'-4"

**LIST OF MATERIALS**

**LIVE WORK AND HOTEL BUILDINGS**

WINDOW WALL ASSEMBLY WITH GLASS AND METAL SPANDRLS IN ("BLACK") CONCRETE FRAMES

CRU BASE BUTT GLAZED CURTAIN WALL


"WHITE" METAL CLAD CANOPIES

**OFFICE BUILDING**

BUTT GLAZED CURTAIN WALL SYSTEM GLASS AND METAL SPANDRLS

CRU BASE BUTT GLAZED CURTAIN WALL


"WHITE" METAL CLAD CANOPIES

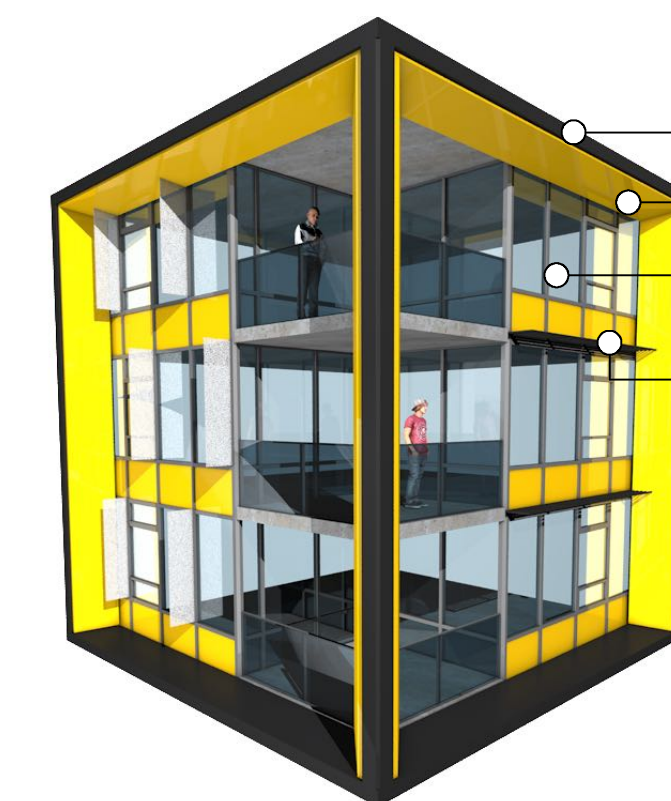


- ("BLACK") CONCRETE FRAMES
- METAL PANEL SOFFIT AND SIDES
- WINDOW WALL ASSEMBLY WITH GLASS AND METAL SPANDRLS
- HORIZONTAL SUNSHADESON WEST EXPOSURE

TYPICAL "CUBE" DETAIL

**SOUTH ELEVATION**

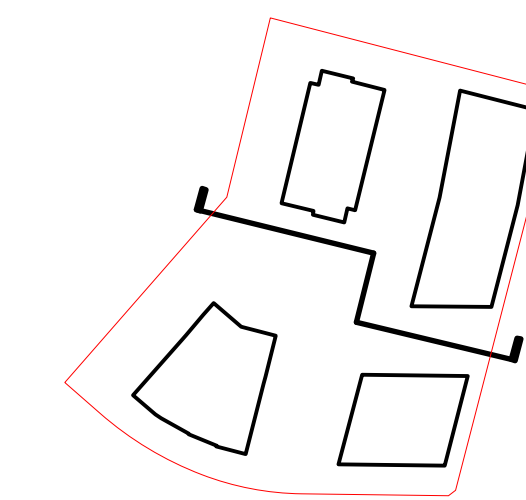

WALL WILL BE CONCRETE TO ALLOW FOR PUBLIC ART OPPORTUNITY (AS CIRCLED IN THE PUBLIC ART KEY MAP). SHOULD THIS LOCATION BE DEEMED UNVIALE FOR PUBLIC ART, THE WALL WILL BE DETAILED WITH METAL PANEL.

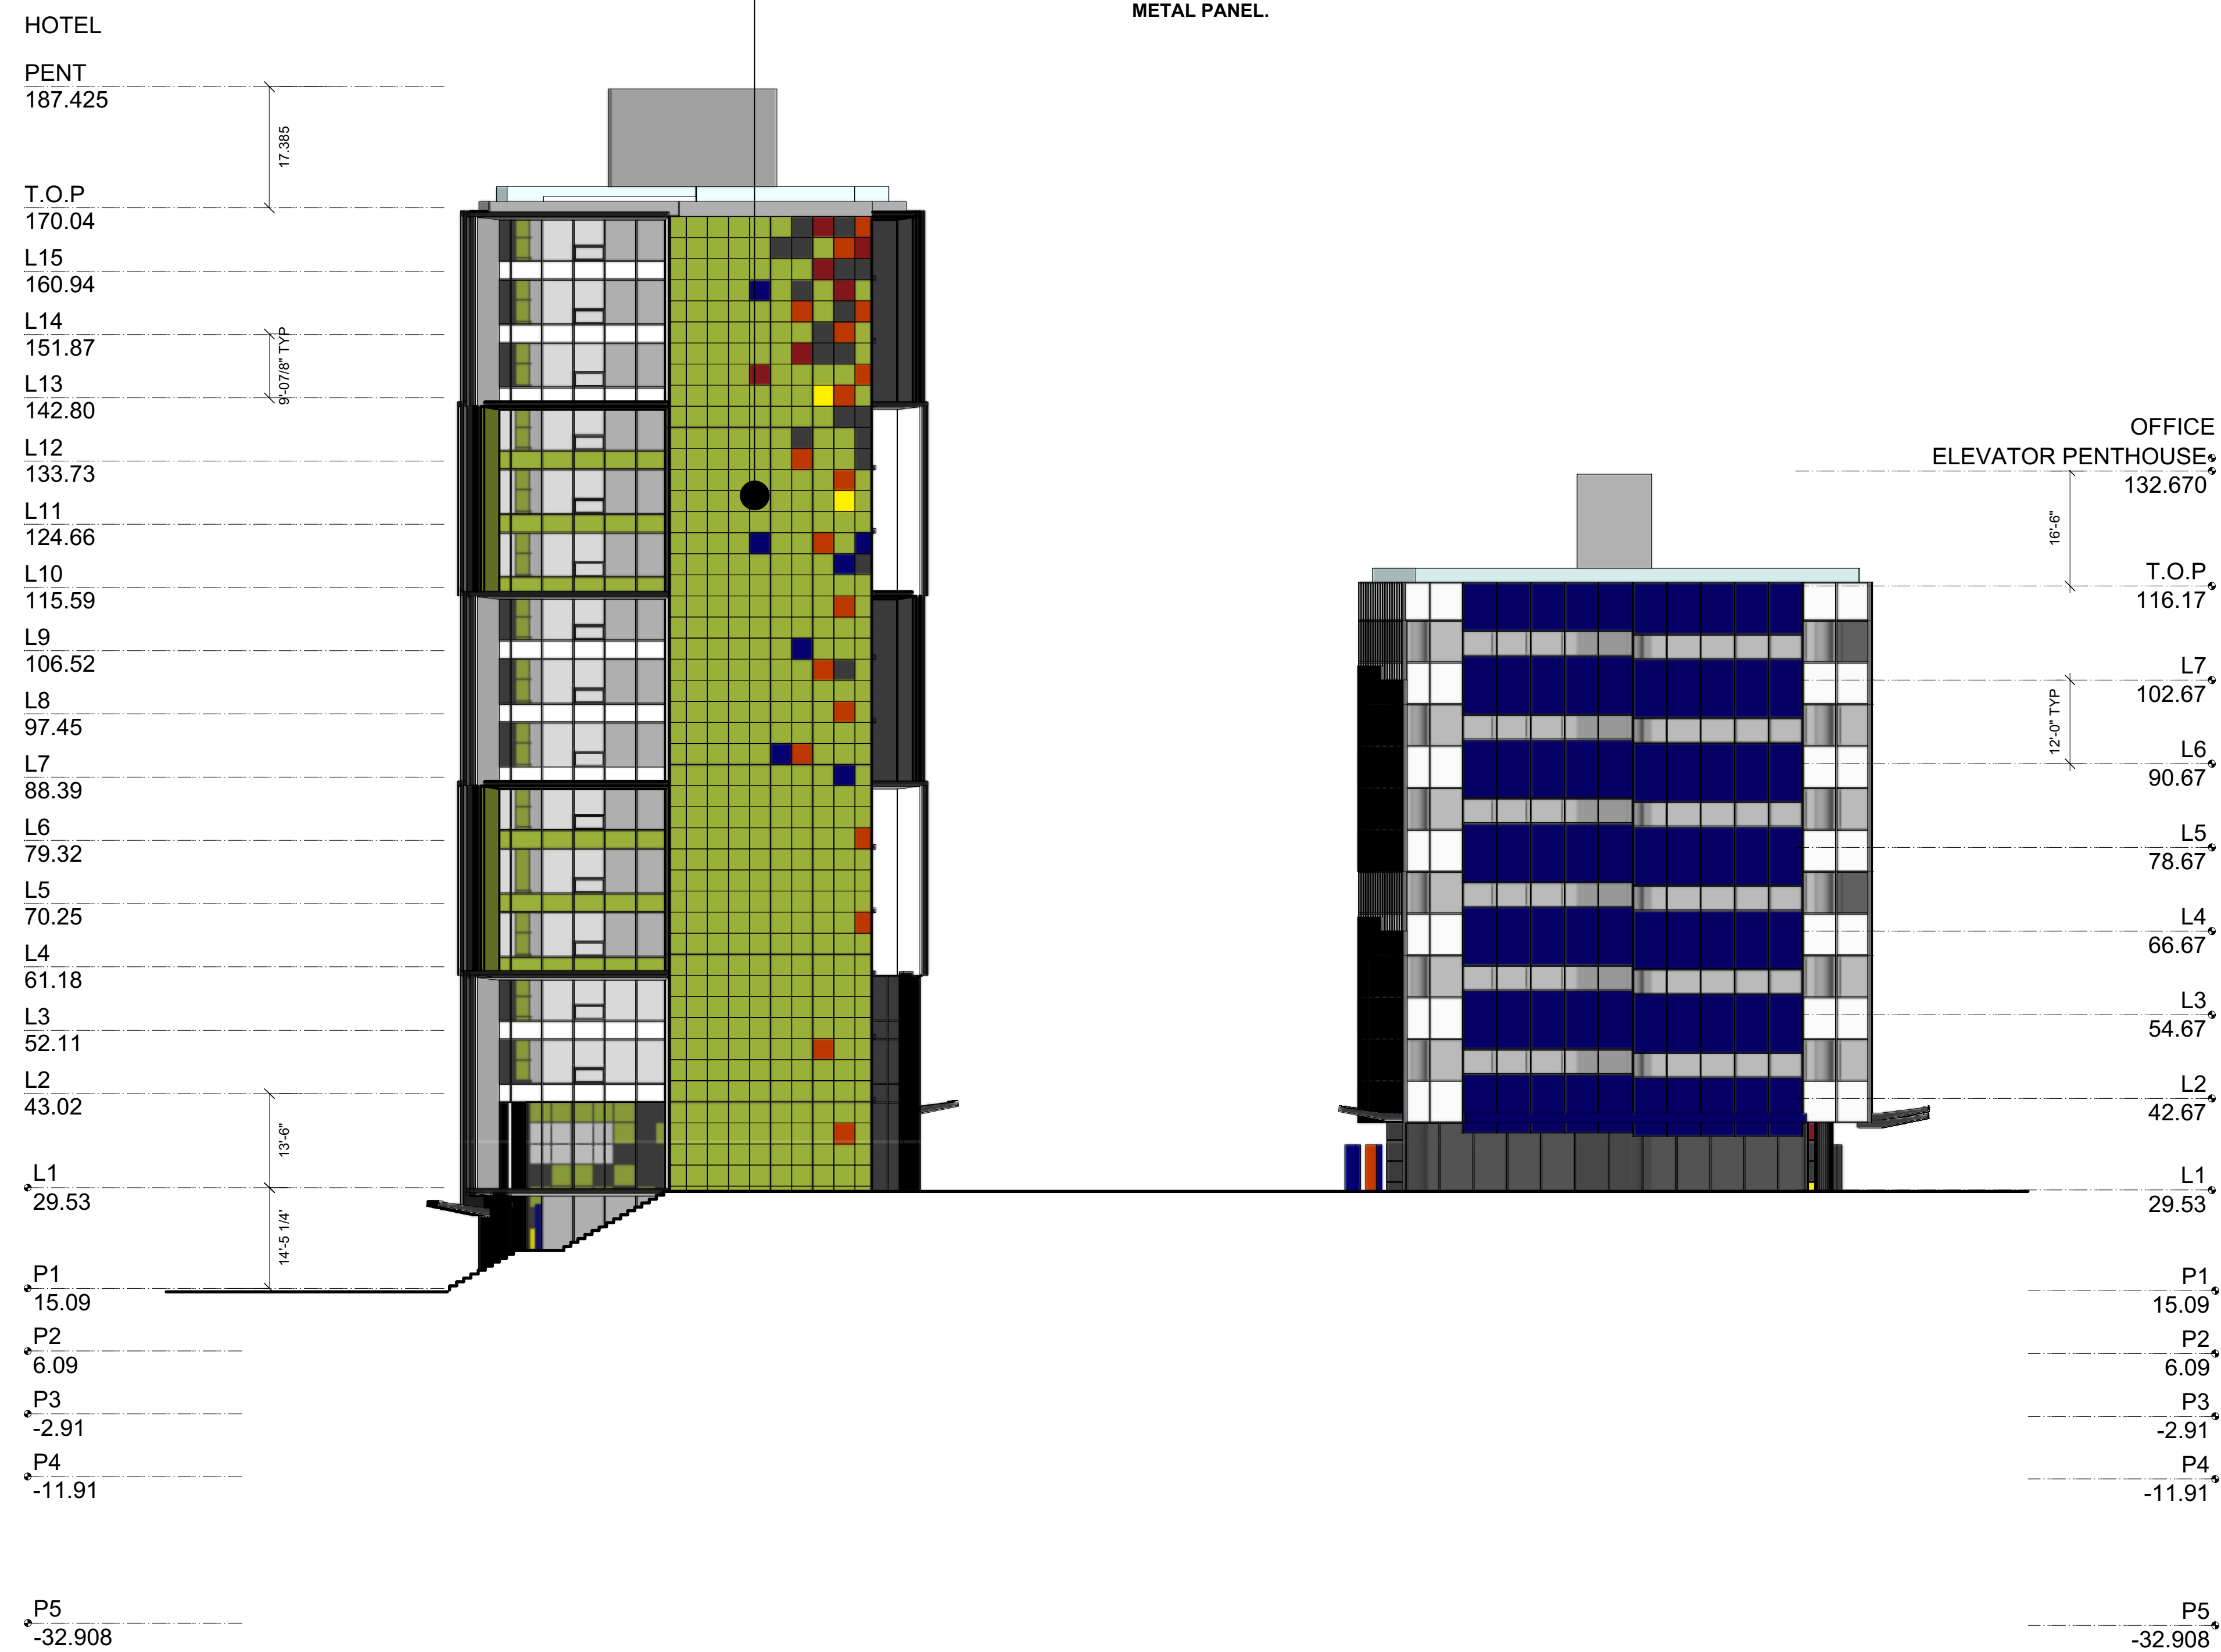

LIST OF MATERIALS

**LIVE WORK AND HOTEL BUILDINGS**

WINDOW WALL ASSEMBLY WITH GLASS AND METAL SPANDRALS IN ("BLACK") CONCRETE FRAMES

CRU BASE BUTT GLAZED CURTAIN WALL

"WHITE" METAL CLAD CANOPIES

**OFFICE BUILDING**

BUTT GLAZED CURTAIN WALL SYSTEM GLASS AND METAL SPANDRELS

CRU BASE BUTT GLAZED CURTAIN WALL

"WHITE" METAL CLAD CANOPIES

SOUTH ELEVATION