


HOTEL
PENT
187.425

T.O.P
170.04
L15
160.94
L14
151.87
L13
142.80
L12
133.73
L11
124.66
L10
115.59
L9
106.52
L8
97.45
L7
88.39
L6
79.32
L5
70.25
L4
61.18
L3
52.11
L2
43.02
L1
29.53
P1


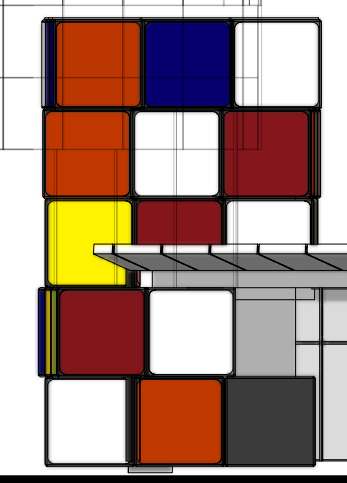


LIVE WORK 2
ELEVATOR PENT
164.85
T.O.P
157.51
L13
146.85
L12
137.69
L11
128.52
L10
119.35
L9
110.19
L8
101.02
L7
91.86
L6
82.69
L5
73.53
L4
64.36
L3
55.20
L2
46.03
L1
29.53
P1



- LIST OF MATERIALS
- LIVE WORK AND HOTEL BUILDINGS**
- WINDOW WALL ASSEMBLY WITH GLASS AND METAL SPANDRLS IN ("BLACK") CONCRETE FRAMES
 - CRU BASE BUTT GLAZED CURTAIN WALL
 - "WHITE" METAL CLAD CANOPIES
- OFFICE BUILDING**
- BUTT GLAZED CURTAIN WALL SYSTEM GLASS AND METAL SPANDRELS
 - CRU BASE BUTT GLAZED CURTAIN WALL
 - "WHITE" METAL CLAD CANOPIES

WEST ELEVATION

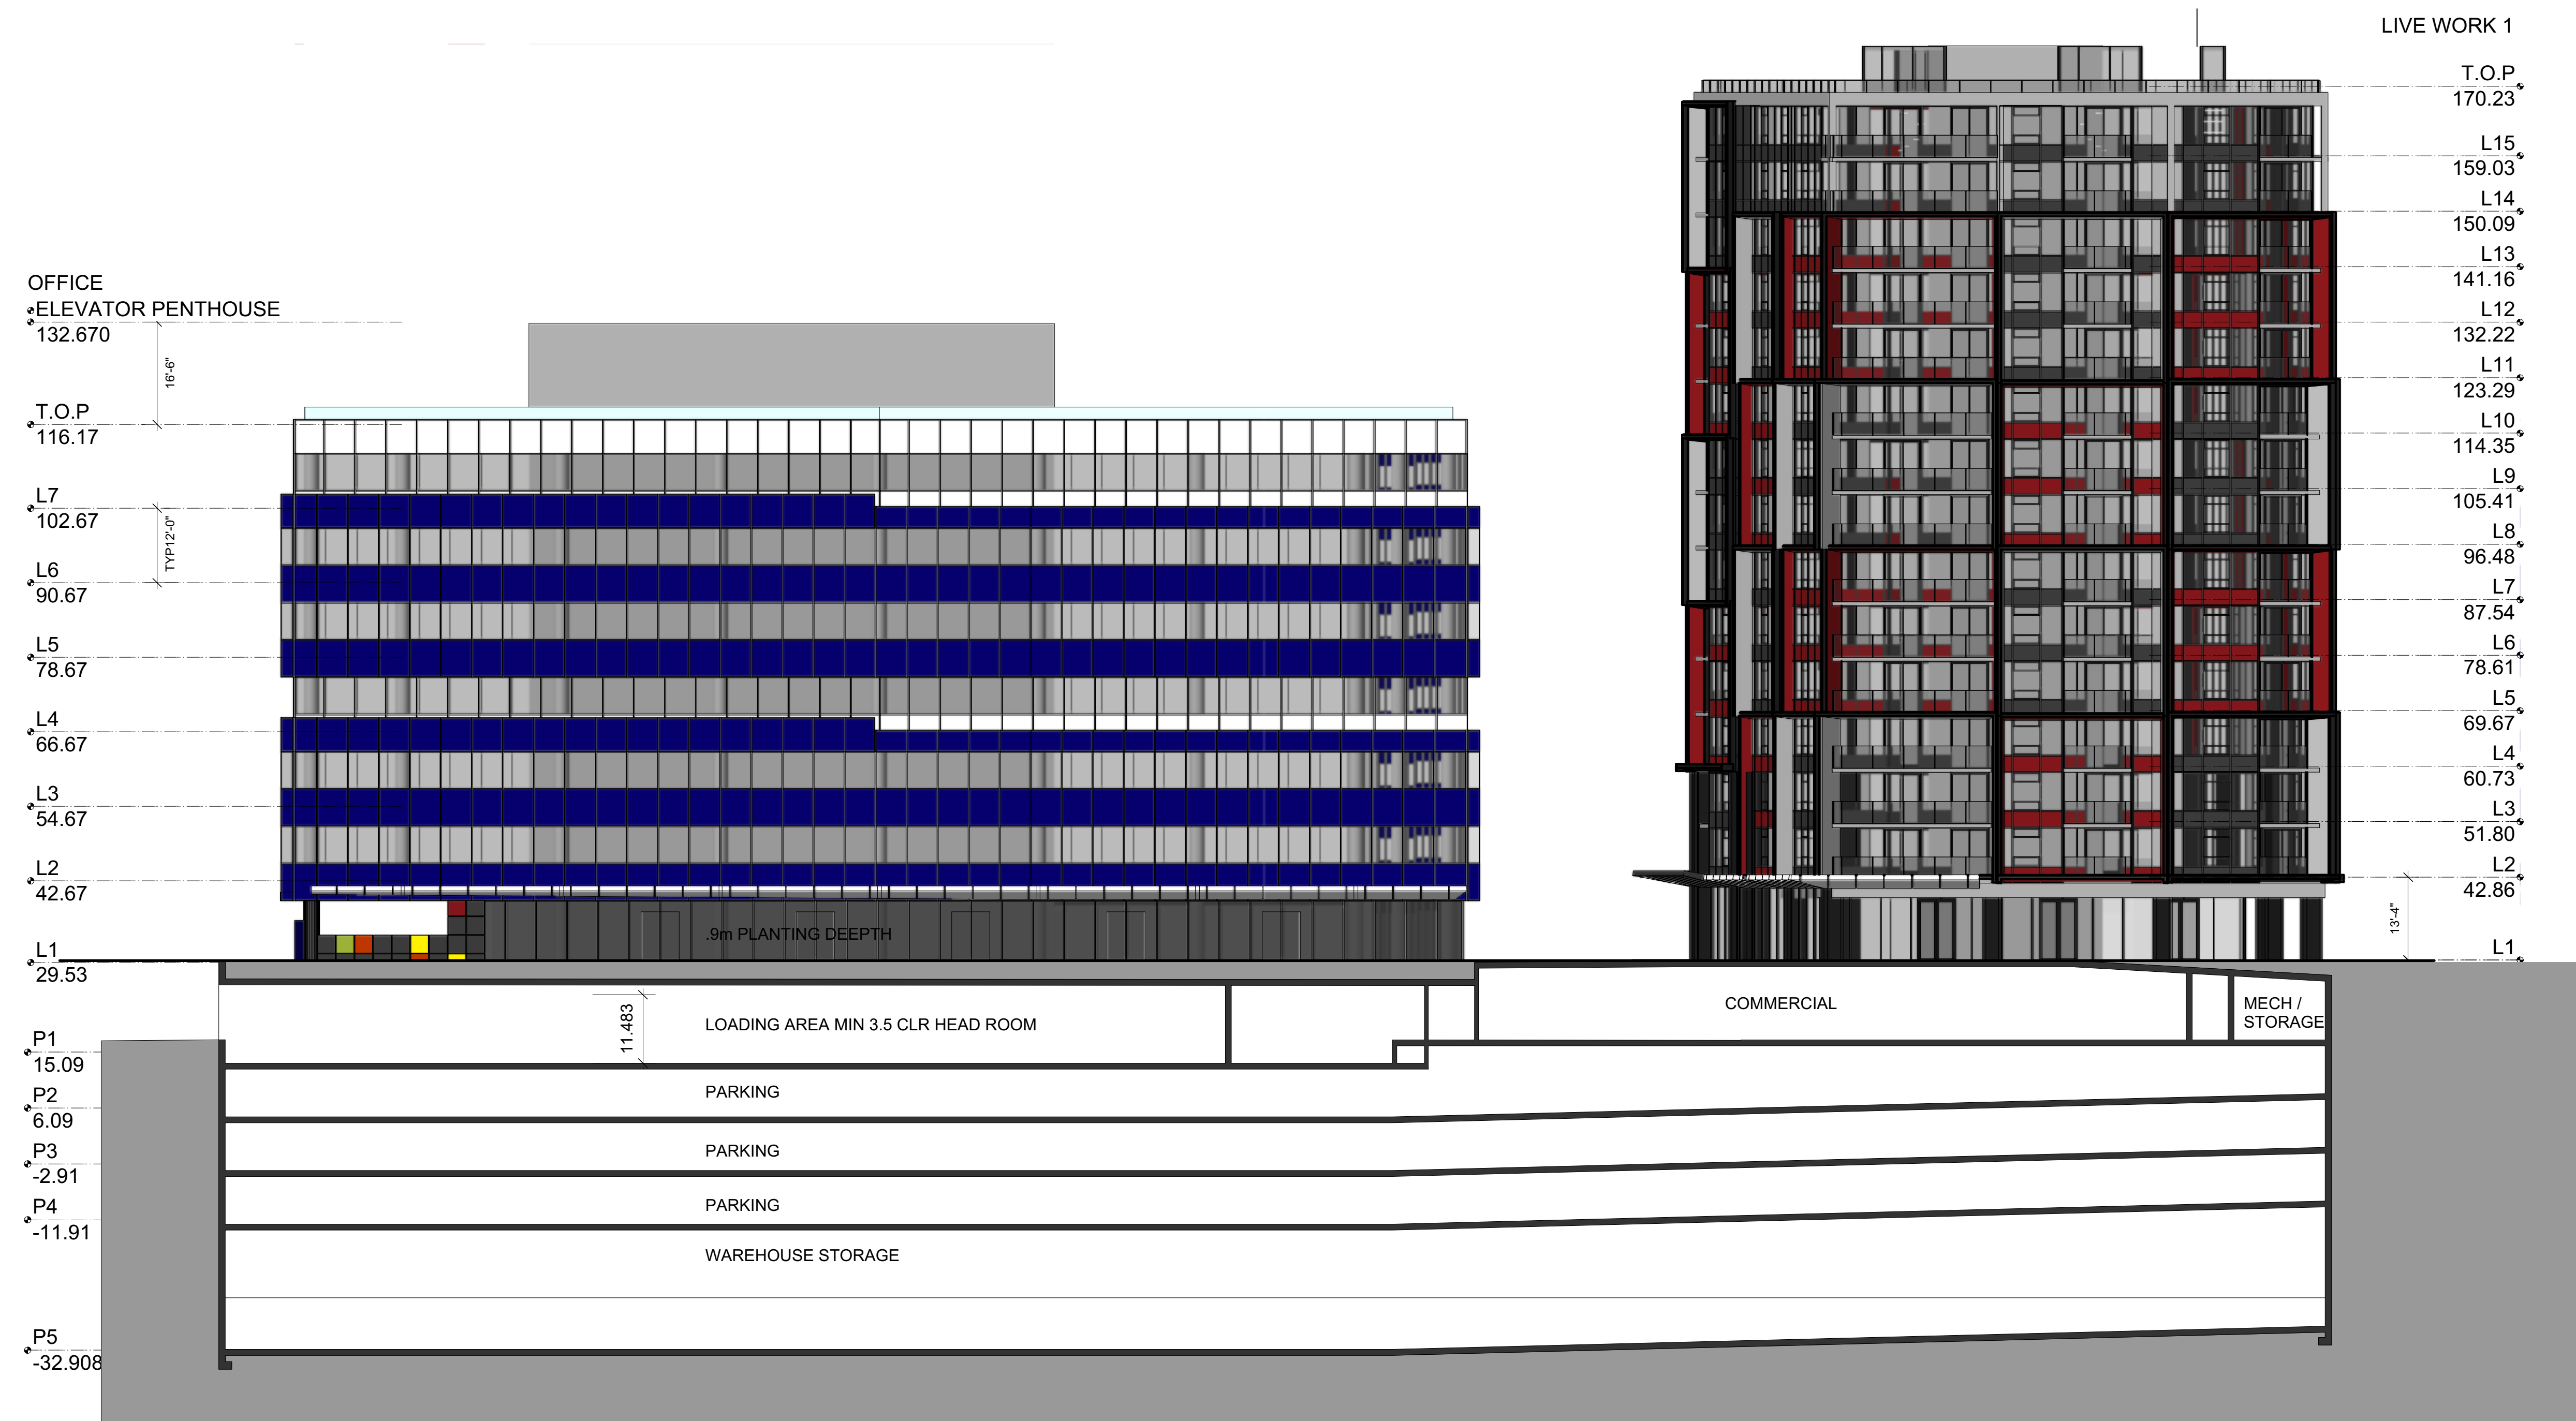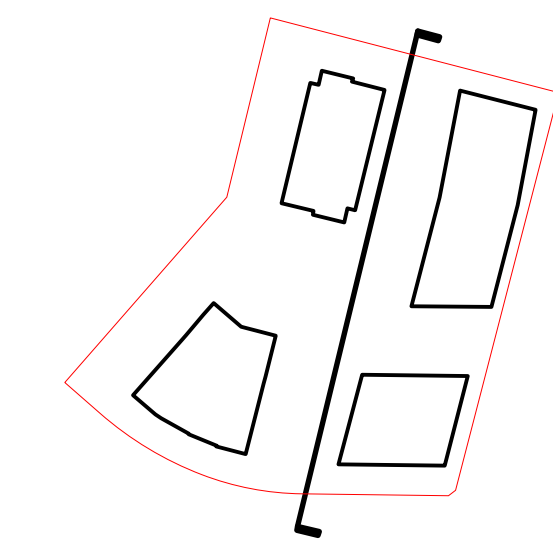

LIST OF MATERIALS

LIVE WORK AND HOTEL BUILDINGS

WINDOW WALL ASSEMBLY
WITH GLASS AND METAL SPANDRLS
IN ("BLACK") CONCRETE FRAMES

CRU BASE
BUTT GLAZED CURTAIN WALL

"WHITE" METAL CLAD CANOPIES

OFFICE BUILDING

BUTT GLAZED CURTAIN WALL SYSTEM
GLASS AND METAL SPANDRELS

CRU BASE
BUTT GLAZED CURTAIN WALL

"WHITE" METAL CLAD CANOPIES

WEST ELEVATION