




1148 W 7th AVENUE, VANCOUVER

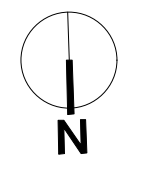

NOTES:
 1. Drawings and Specifications, as instruments of Service, are the Property of the Architects who reserve copyright. No reproduction may be made without the permission of the Architects and when made must bear their names.
 2. The party responsible for construction shall verify all dimensions and other data from the drawings with condition of the site. Any discrepancies shall be reported to the Architects immediately.
 3. This Drawing is not to be used for construction purposes until signed & sealed or specifically issued for that purpose.

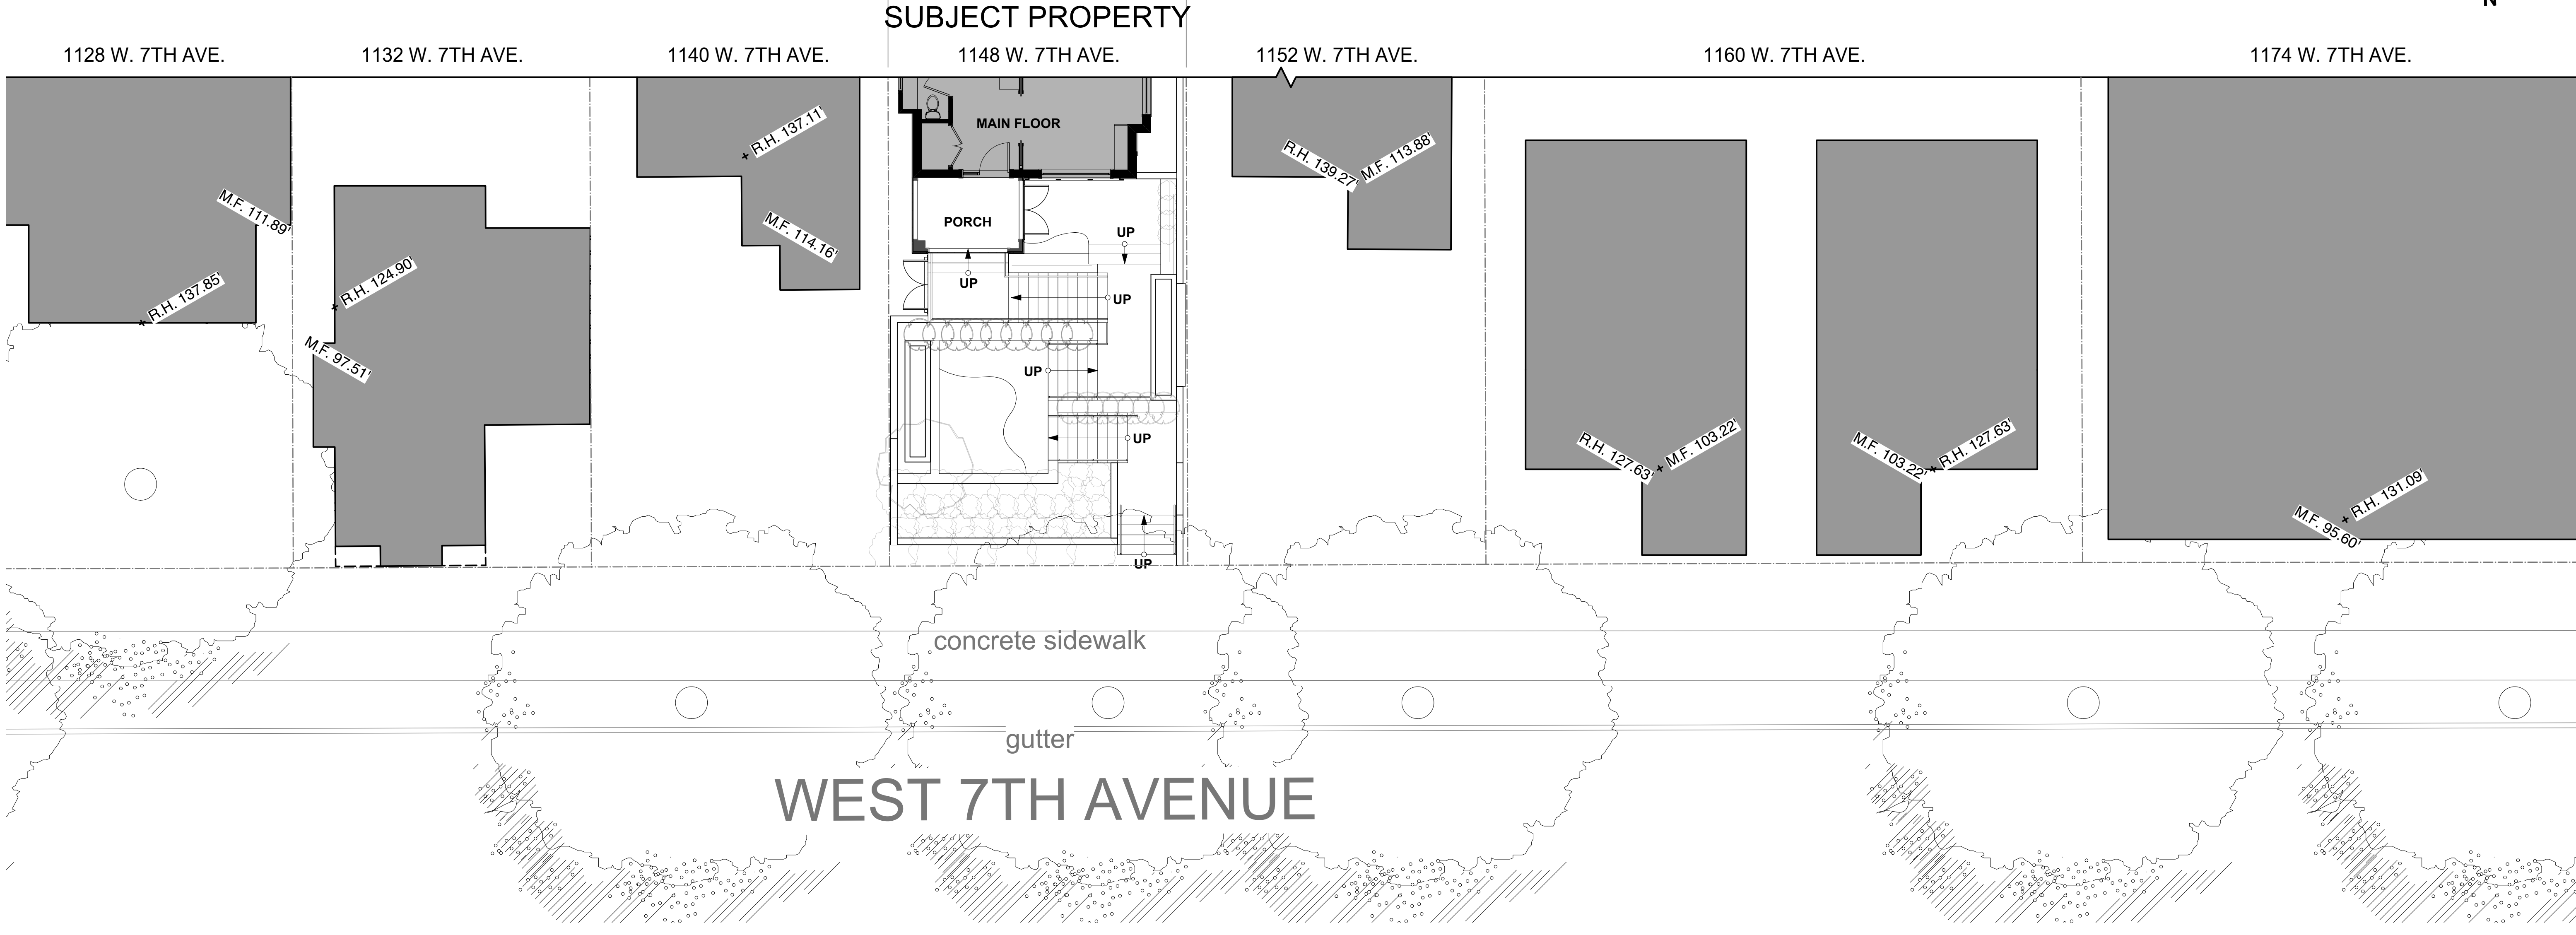

1	ISSUED FOR DP	17-10-23
No.	Revision / Issue/ Printing	Date

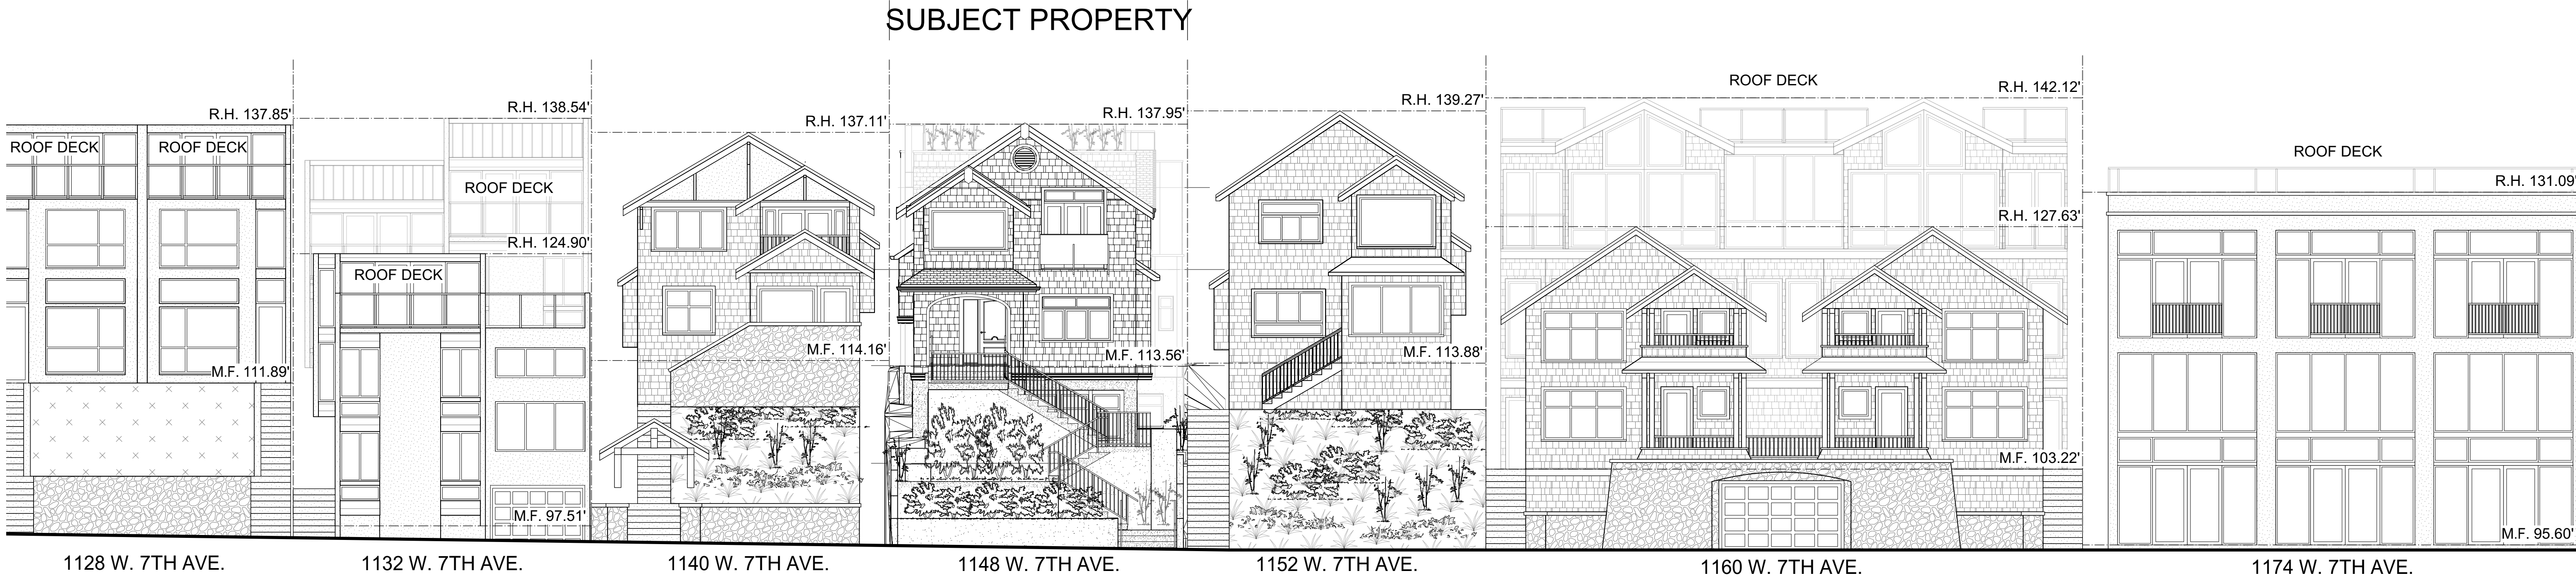

Consultant / Consultant Seal

ELIZABETH MacKENZIE ARCHITECT

4669 Drummond Drive, Vancouver, B.C.
 V6R 1E8
 Phone: 604.731.9157 Email: emack@shaw.ca

Residential Renovation

TRANT RESIDENCE

AT
 1148 W 7th Avenue

Project

CONTEXT ELEVATION

Sheet Title

Checked By EM

Drawn By JS

Scale 1"=30'-0"

Date Dec 2016

A0.2

1 STREETFRONT (NORTH) CONTEXT ELEVATION
 Scale: 1/8" = 1'-0"