

STREETSCAPE W/ PROPOSED HOUSE - WEST 38TH AVENUE  
SCALE: 3/32"=1'-0"



1221 WEST 38th AVENUE




1203 WEST 38th AVENUE



1183 WEST 38th AVENUE  
DEVELOPMENT SITE



1177 WEST 38th AVENUE

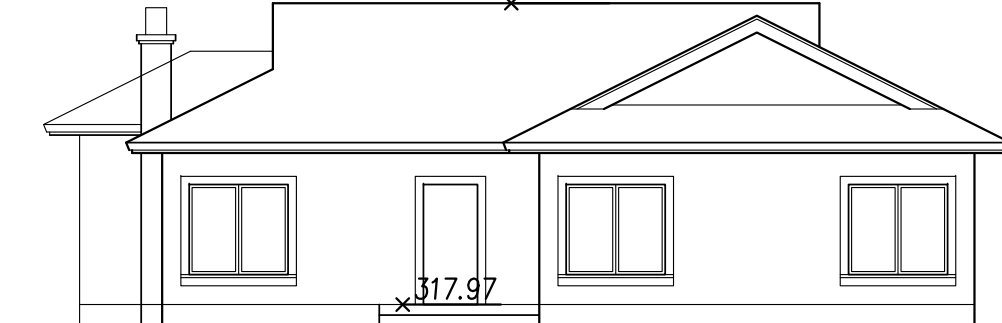


1163 WEST 38th AVENUE

THE DRAWINGS SHALL NOT BE SCALED. THE GENERAL CONTRACTOR AND SUB-TRADES SHALL VERIFY ALL DIMENSIONS AND LEVELS PRIOR TO COMMENCEMENT OF WORK. ALL ERRORS, DISCREPANCIES AND OMISSIONS SHALL BE REPORTED IMMEDIATELY TO THE DESIGNER. COPYRIGHT RESERVED. THE PLANS AND DESIGN ARE AT ALL TIMES THE EXCLUSIVE PROPERTY OF TIMOTHY TSE AND MAY NOT BE USED OR REPRODUCED WITHOUT WRITTEN CONSENT.

Project Title	
RS-5 NEW SINGLE FAMILY HOUSE	
1183 WEST 38th AVENUE,	
VANCOUVER, B.C.	
Sheet Title	
STREETSCAPE	
Scale	
1/8"=1'-0"	
Date	
25 SEPTEMBER 2017	
Project No.	
Sheet No.	
No.	Date
Revision	
Consultants	
a JULIUS FOR BPA	

**A1.1**  
Revision No. 0

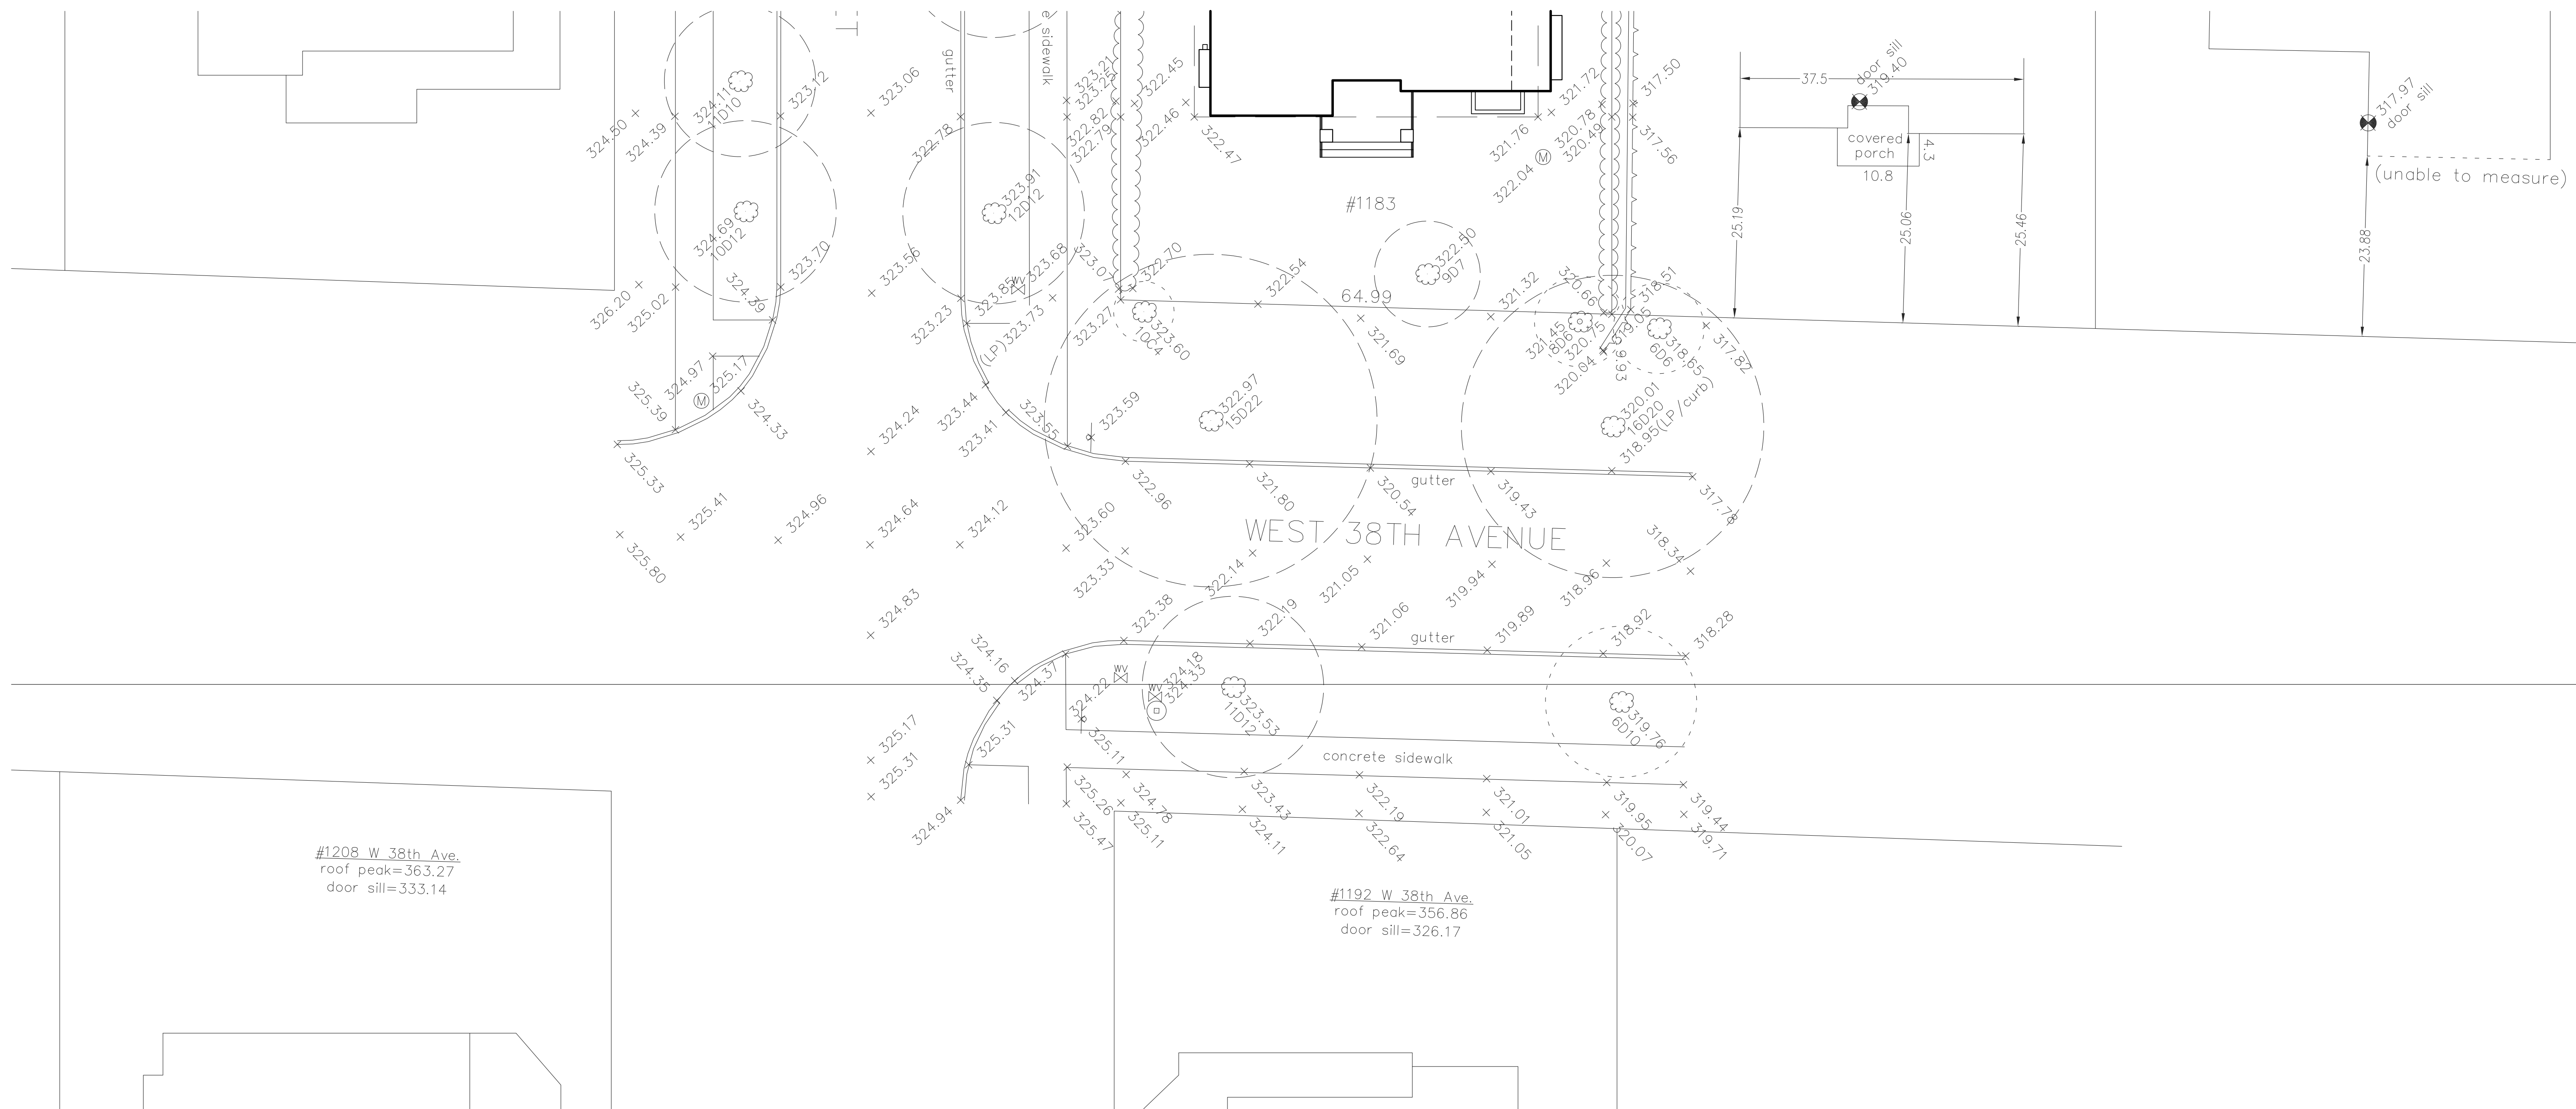


STREETSCAPE W/ PROPOSED HOUSE - WEST 38TH AVENUE  
SCALE: 3/32"=1'-0"



1192 WEST 38th AVENUE



1183 WEST 38th AVENUE DEVELOPMENT SITE

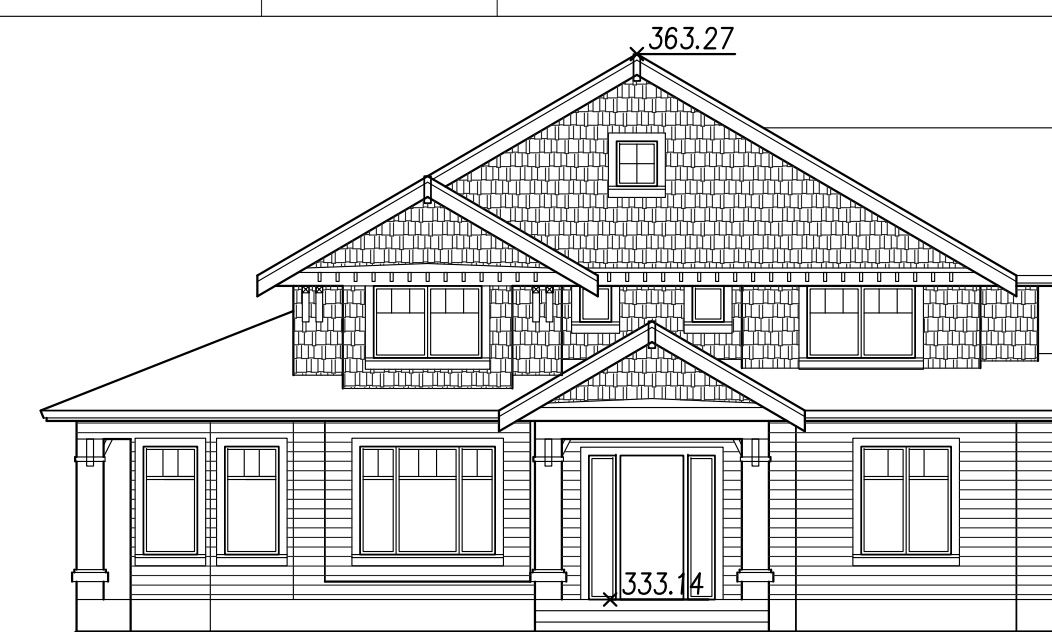

1208 WEST 38th AVENUE

STREETSCAPE W/ PROPOSED HOUSE - SELKIRK STREET  
SCALE: 3/32"=1'-0"




1192 WEST 37th AVENUE

LANE



1183 WEST 38th AVENUE DEVELOPMENT SITE

WEST 38TH AVENUE

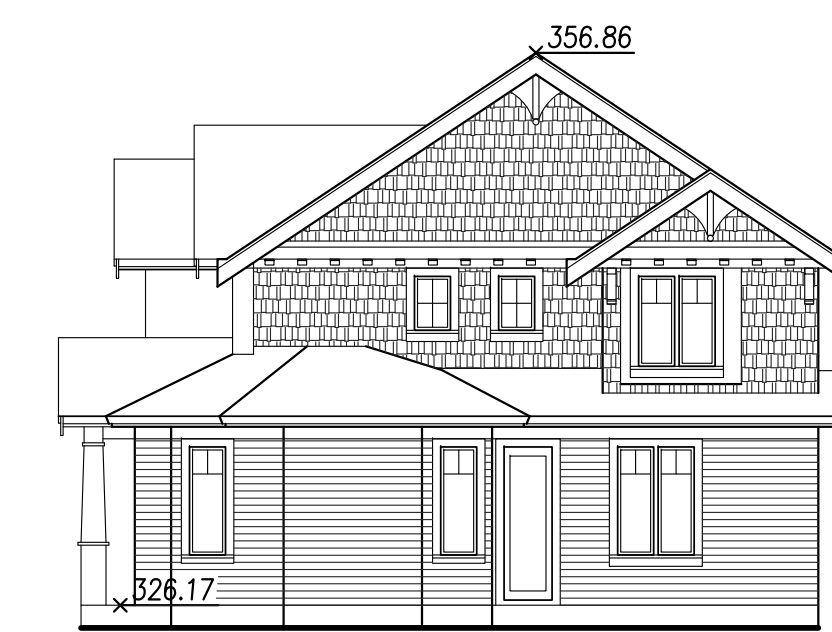

1192 WEST 38th AVENUE

THE DRAWINGS SHALL NOT BE SCALED. THE GENERAL CONTRACTOR AND SUB-TRADES SHALL VERIFY ALL DIMENSIONS AND LEVELS PRIOR TO COMMENCEMENT OF WORK. ALL ERRORS, DISCREPANCIES AND OMISSIONS SHALL BE REPORTED IMMEDIATELY TO THE DESIGNER. COPYRIGHT RESERVED. THE PLANS AND DESIGN ARE AT ALL TIMES THE EXCLUSIVE PROPERTY OF TIMOTHY TSE AND MAY NOT BE USED OR REPRODUCED WITHOUT WRITTEN CONSENT.

No.	Date	Revision
1	JUL15 FOR BPA	Consultants

Project Title  
RS-5 NEW SINGLE FAMILY HOUSE  
1183 WEST 38th AVENUE,  
VANCOUVER, B.C.

Scale 1/8"=1'-0"  
Date 25 SEPTEMBER 2017  
Project No.

Sheet No.

**A1.2**  
Revision No. 0

Sheet Title  
STREETSCAPE