


LOT 16.1 - SOUTH COURTYARD ELEVATION  
SCALE : 1/8" = 1'-0"

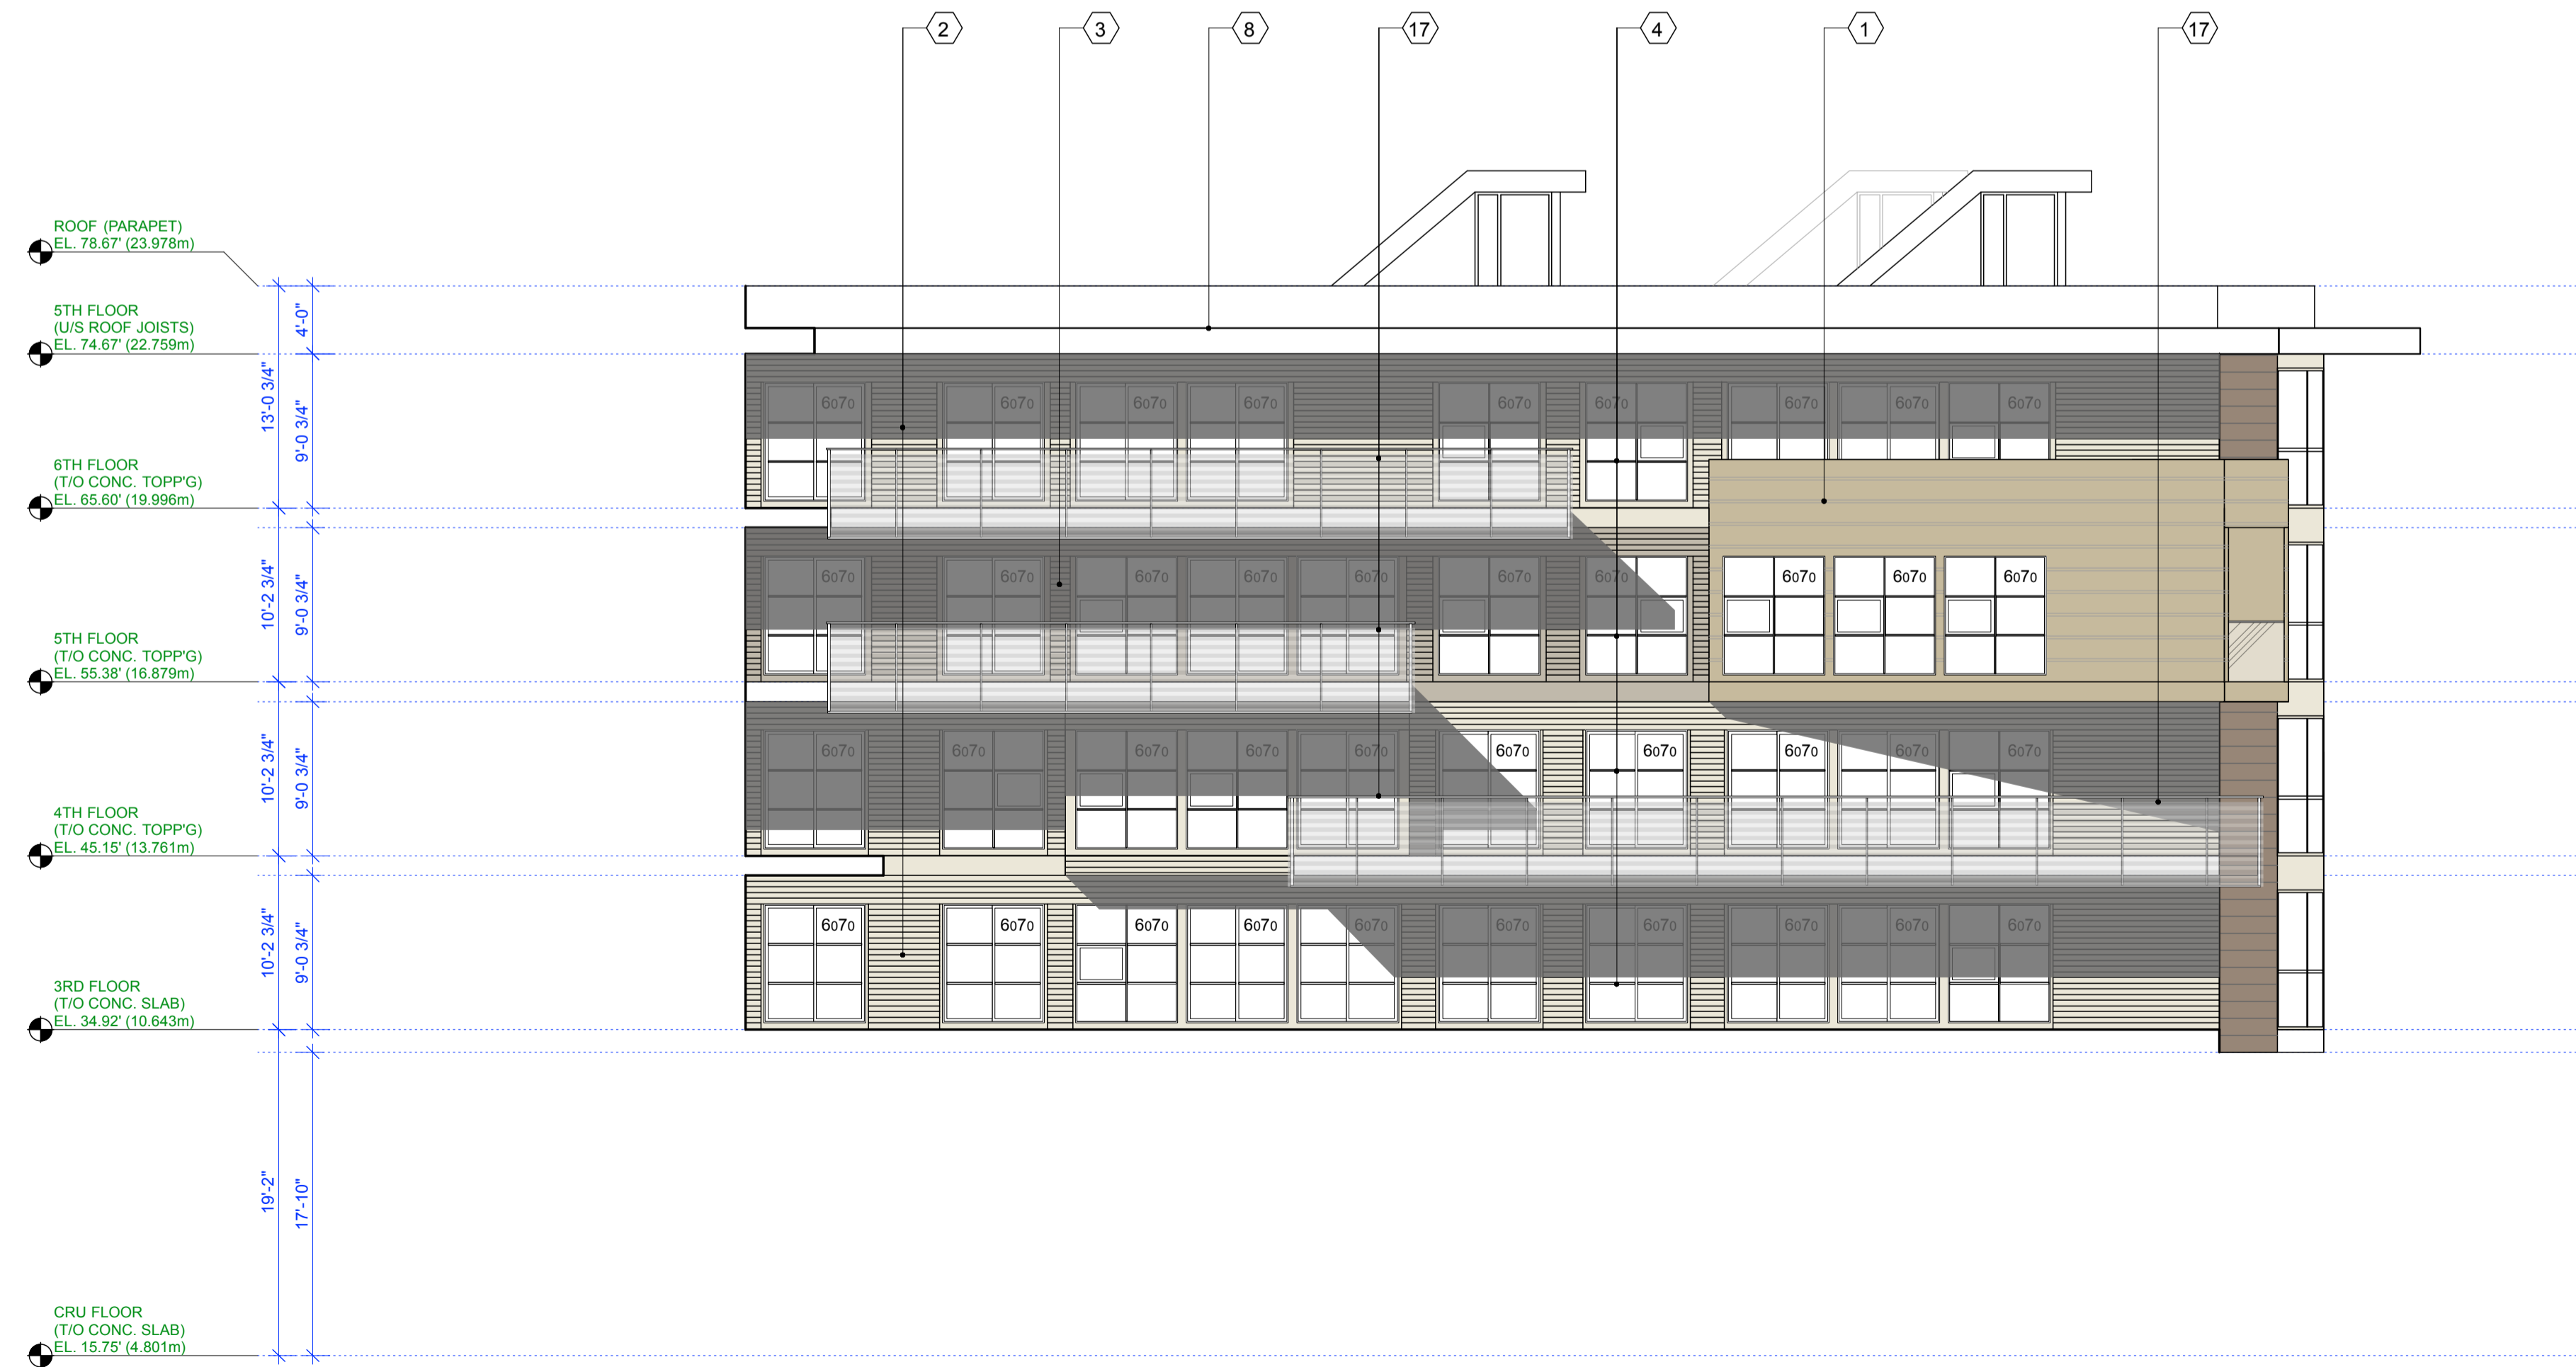

LOT 16.1 - WEST COURTYARD ELEVATION  
SCALE : 1/8" = 1'-0"

ELEVATION KEY NOTES :

- ① STANDING SEAM METAL PANEL
- ② HARDIE - LAP SIDING - COLOUR 1
- ③ HARDIE - LAP SIDING - COLOUR 2
- ④ VINYL WINDOW OR SLIDING DOOR
- ⑤ ALUMINUM WINDOW
- ⑥ STOREFRONT
- ⑦ CLEAR-SEALED CONCRETE
- ⑧ PAINTED FASCIA
- ⑨ METAL PANEL
- ⑩ METAL LOUVER
- ⑪ STEEL AND GLASS CANOPY
- ⑫ METAL EXIT DOOR WITH GLAZED PANEL
- ⑬ METAL STOREFRONT PANEL
- ⑭ METAL ADDRESS LETTERS
- ⑮ CLEAR SEALED CONCRETE BASE
- ⑯ S.S. WIRES FOR GREEN SCREEN
- ⑰ METAL AND GLASS GUARDRAIL
- ⑱ COMPOSITE PANEL

NO.	DATE	REVISIONS
CONSULTANT		

Copyright. All rights reserved.  
Reproduction in whole or in part is prohibited.  
This drawing as an instrument of service is the property of the architect and may not be used in any way without the written permission of this office.

PROJECT  
RIVER DISTRICT (16.1)  
MIXED-USE DEVELOPMENT

LOT 16.1  
VANCOUVER, B.C.

Yamamoto  
Architecture Inc.

2388 oak street, vancouver, british columbia  
V6H 4J1 tel: 604-731-1127 fax: 604-731-1327

DRAWING TITLE

ELEVATIONS

SCALE	1/8" = 1'-0"	SHEET NO.	A3.3
DATE	SEPT. 3, 2014	OF	
DRAWN	TY	PROJ. NO.	1407
CHECKED	TY		