


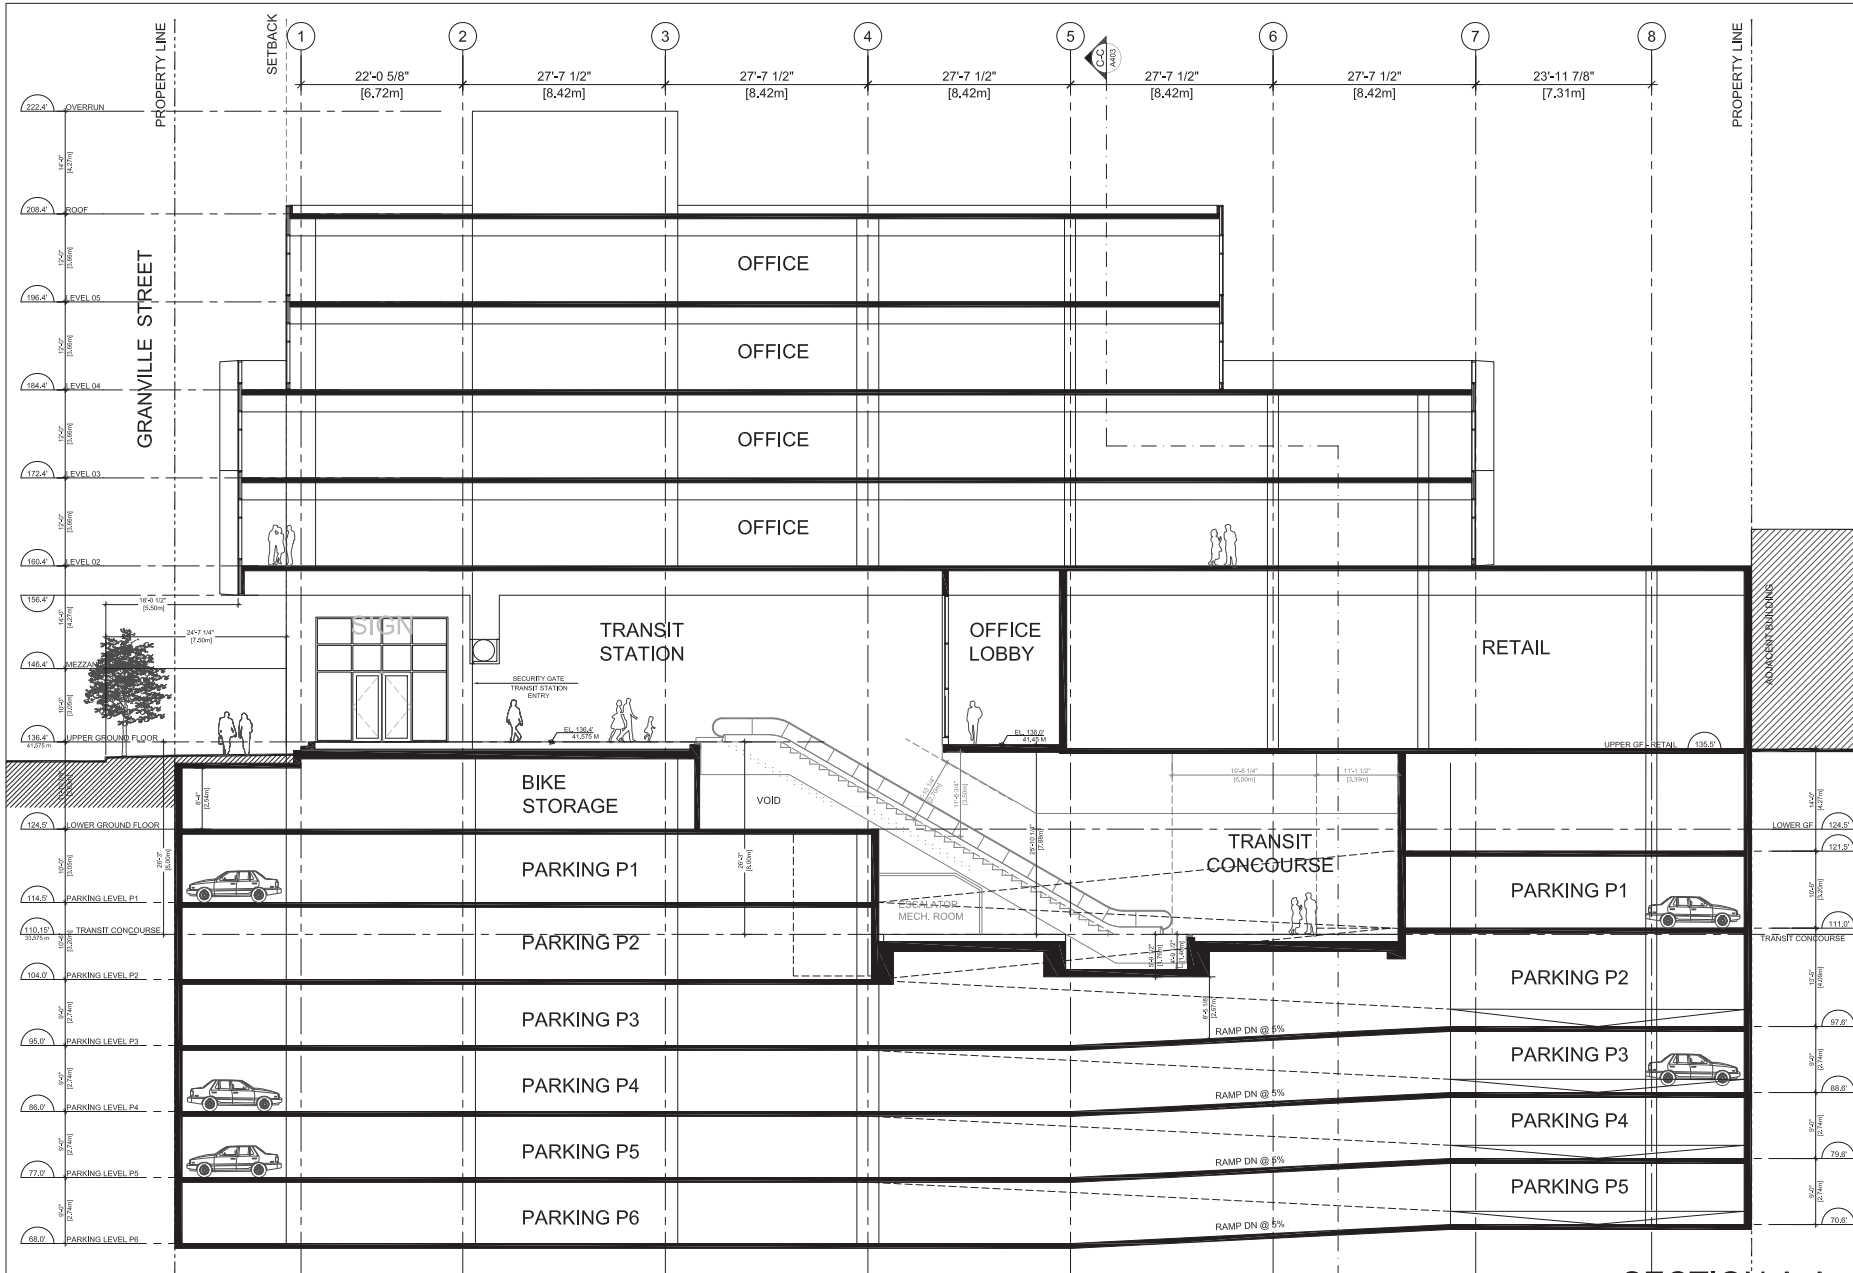

**Musson
Cattell
Mackey
Partnership**

Architects Designers Planners
 Oceanic Plaza
 1066 West Hastings Street
 Suite 1000
 Vancouver, British Columbia
 Canada V6E 8X1
 T: 604.687.5990
 F: 604.687.1771
 MCMPartners.com



ISSUED FOR DP 2019-09-03
 Revisions: 0000-0000-00

Seal
**Broadway and
 Granville**

1489 W Broadway
 Vancouver
 Project

SECTION A-A

Drawing
 Scale: 1/8" = 1'-0"
 Project: 219009
 Sheet: **A401**

SECTION A-A

