


BUILDING AB
 LEGAL ADDRESS
 PROPOSED LOT 4 OF PARCEL C (REF PLAN 3508)
 OF DISTRICT LOTS 637 AND 638, GP. 1, NWD
 PLAN
 DISTRICT LOTS
 GP. 1, N.W.D.
 CIVIC ADDRESS
 183 AND 185 EAST 36TH AVENUE, VANCOUVER BC

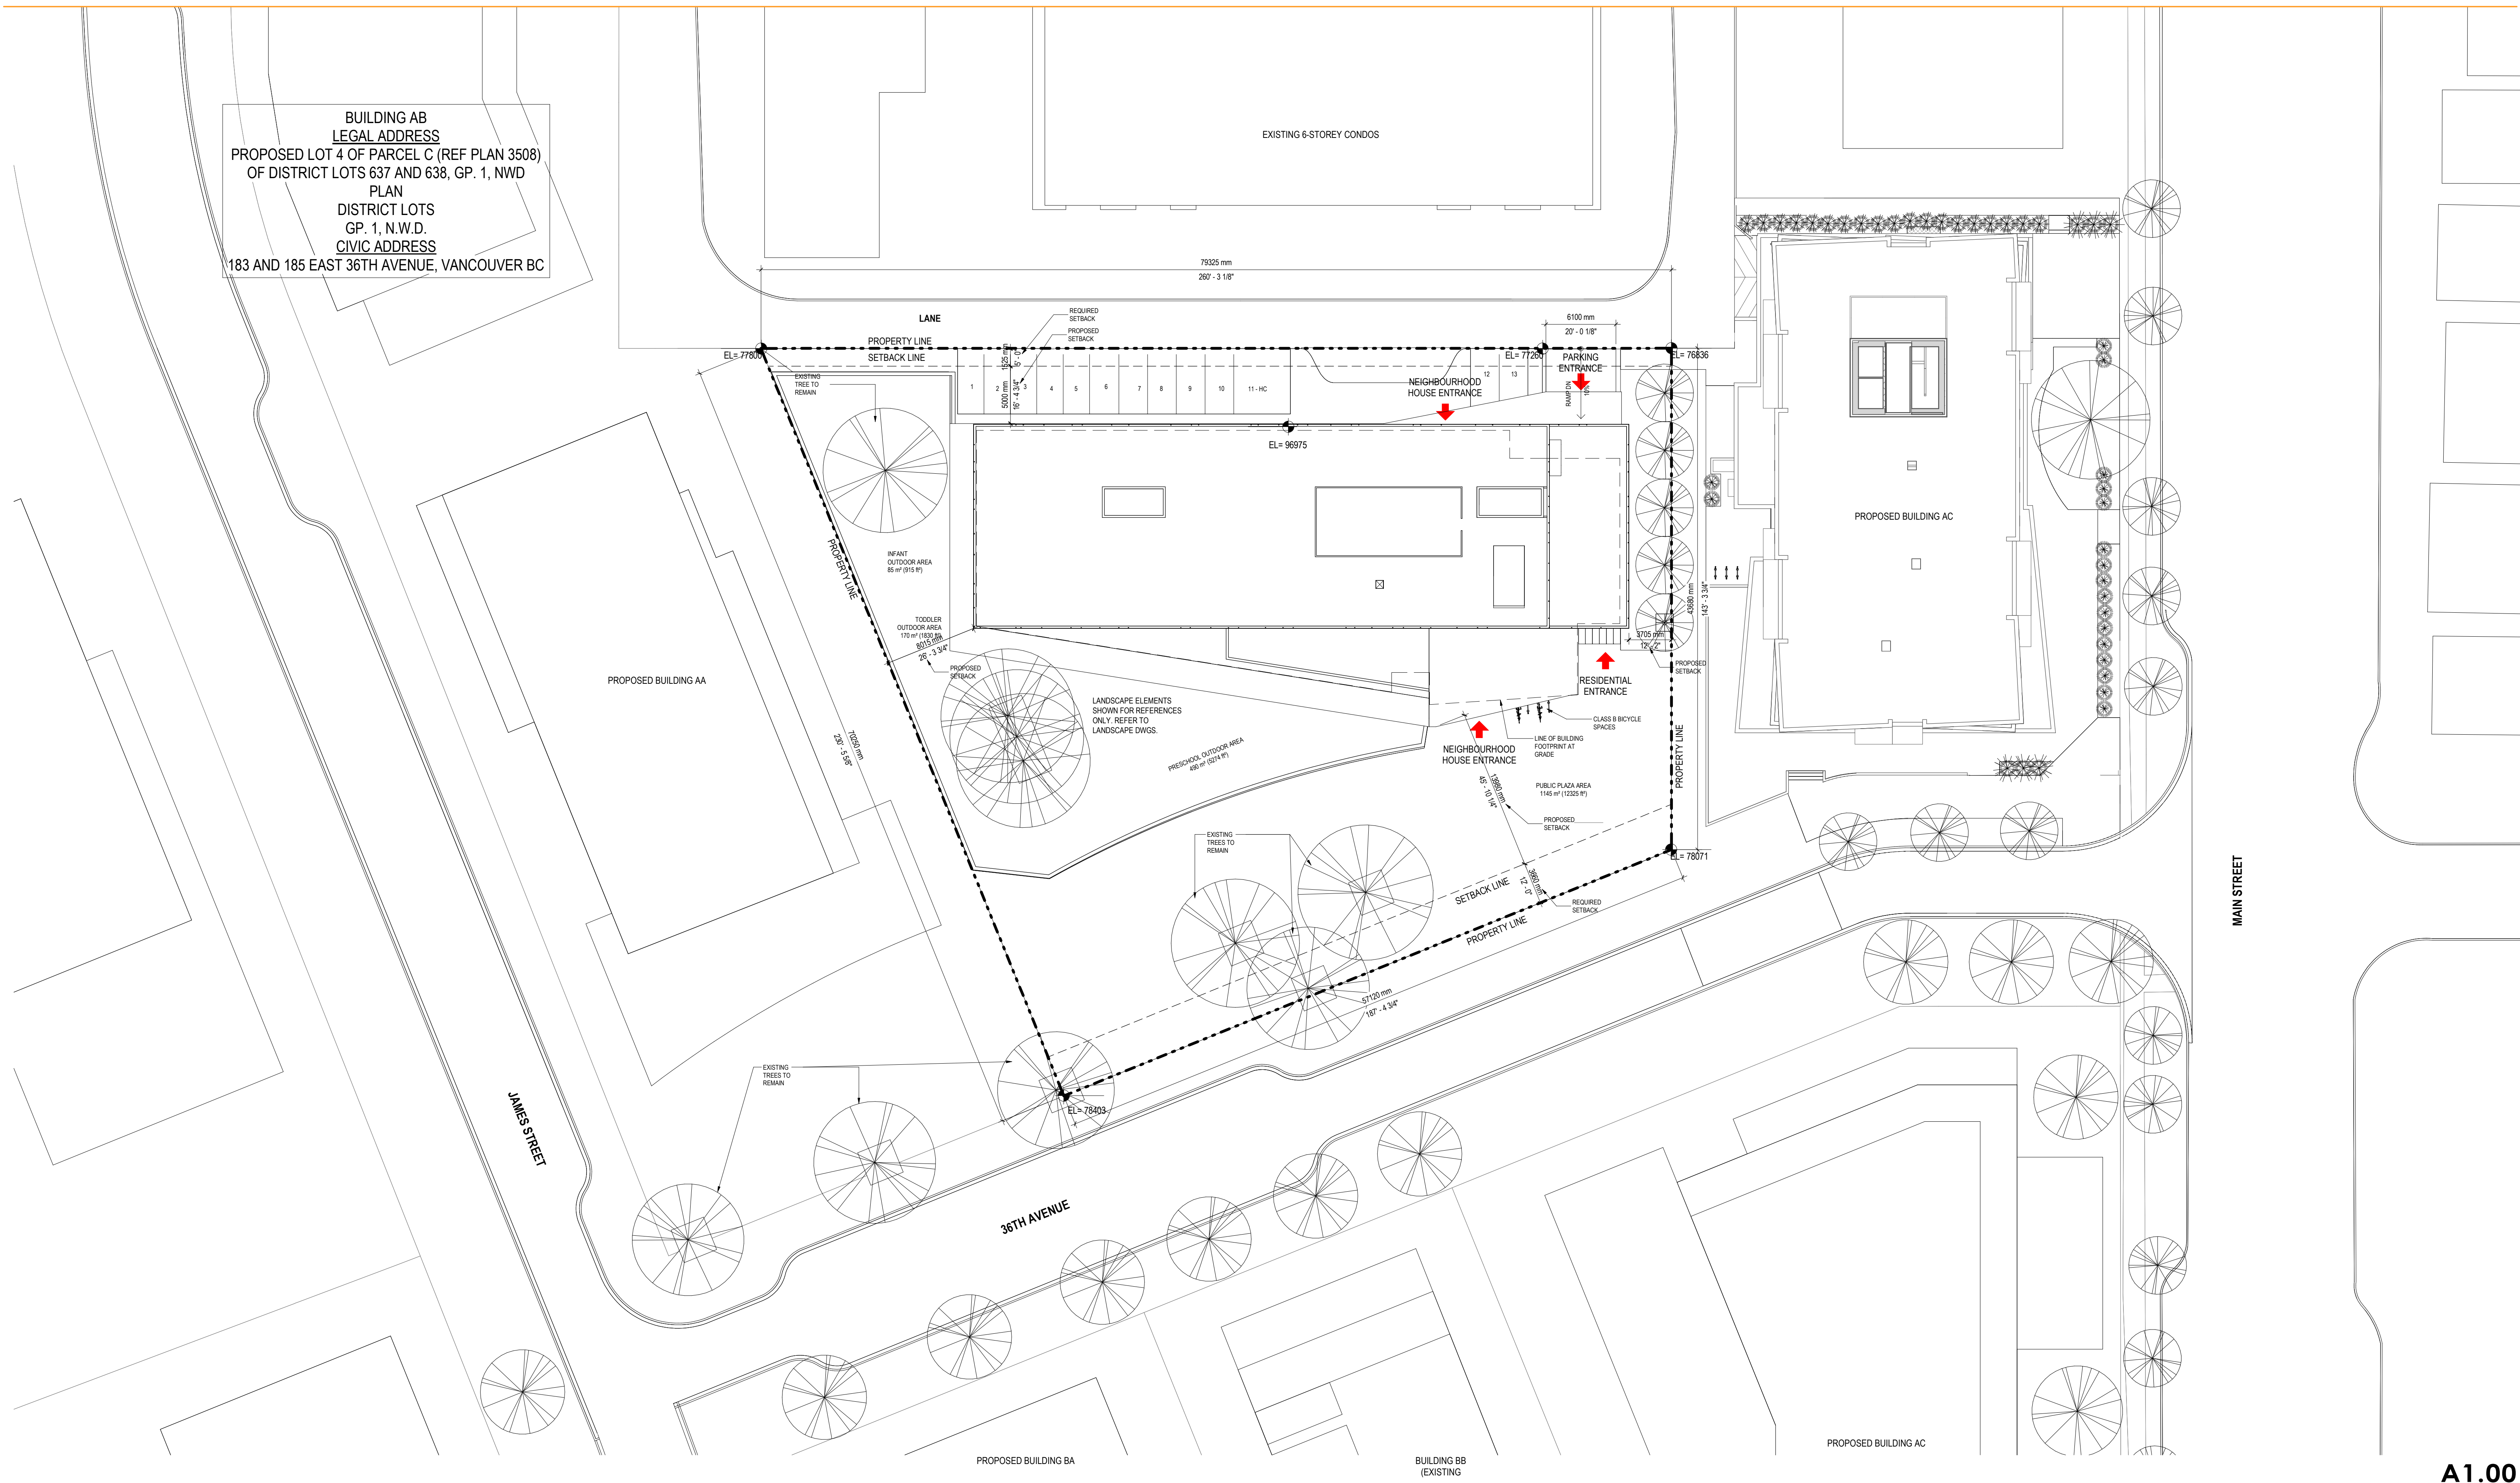

A1.00