




1 water street child care elevation (north)
1 : 100

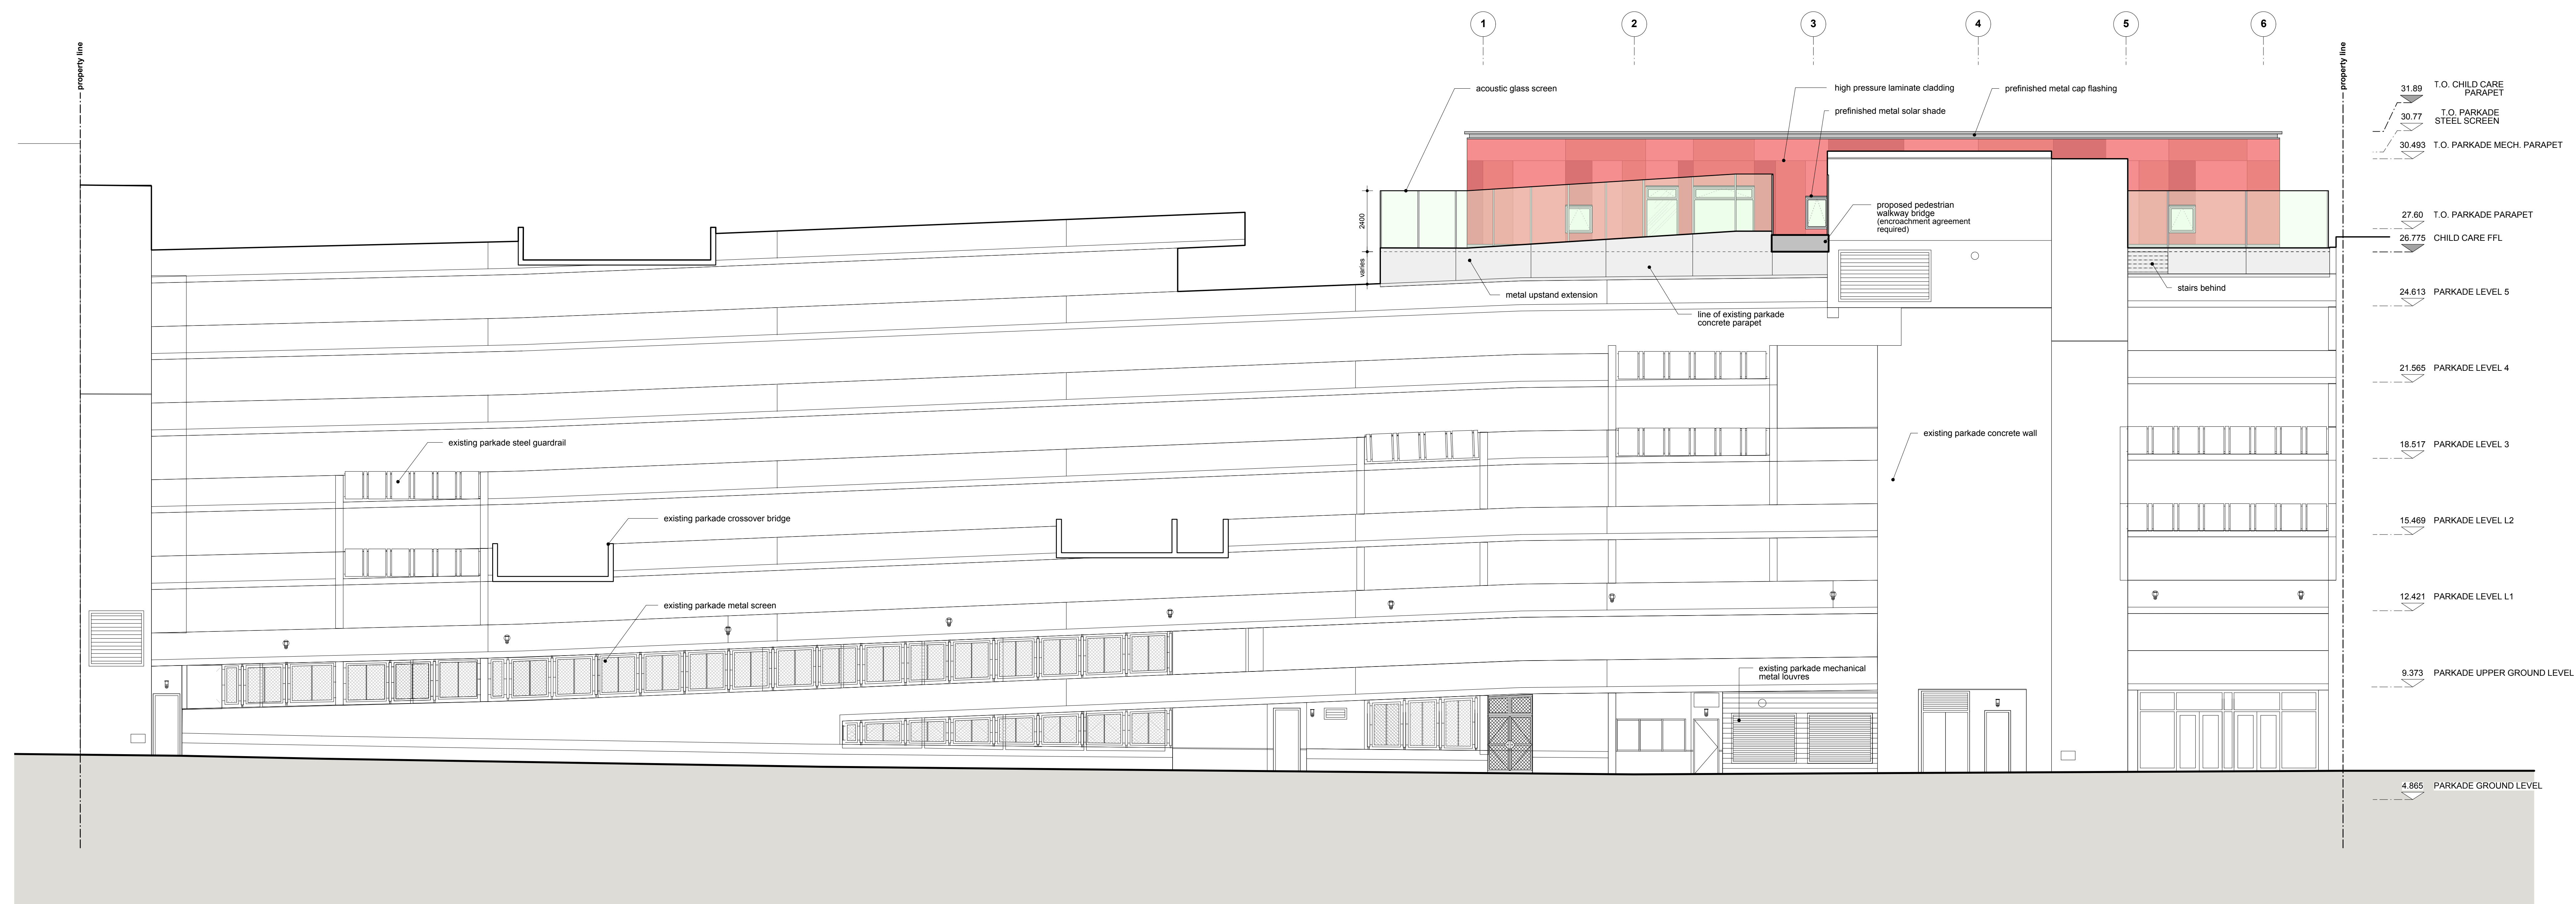

2 water street child care elevation (south)
1 : 100

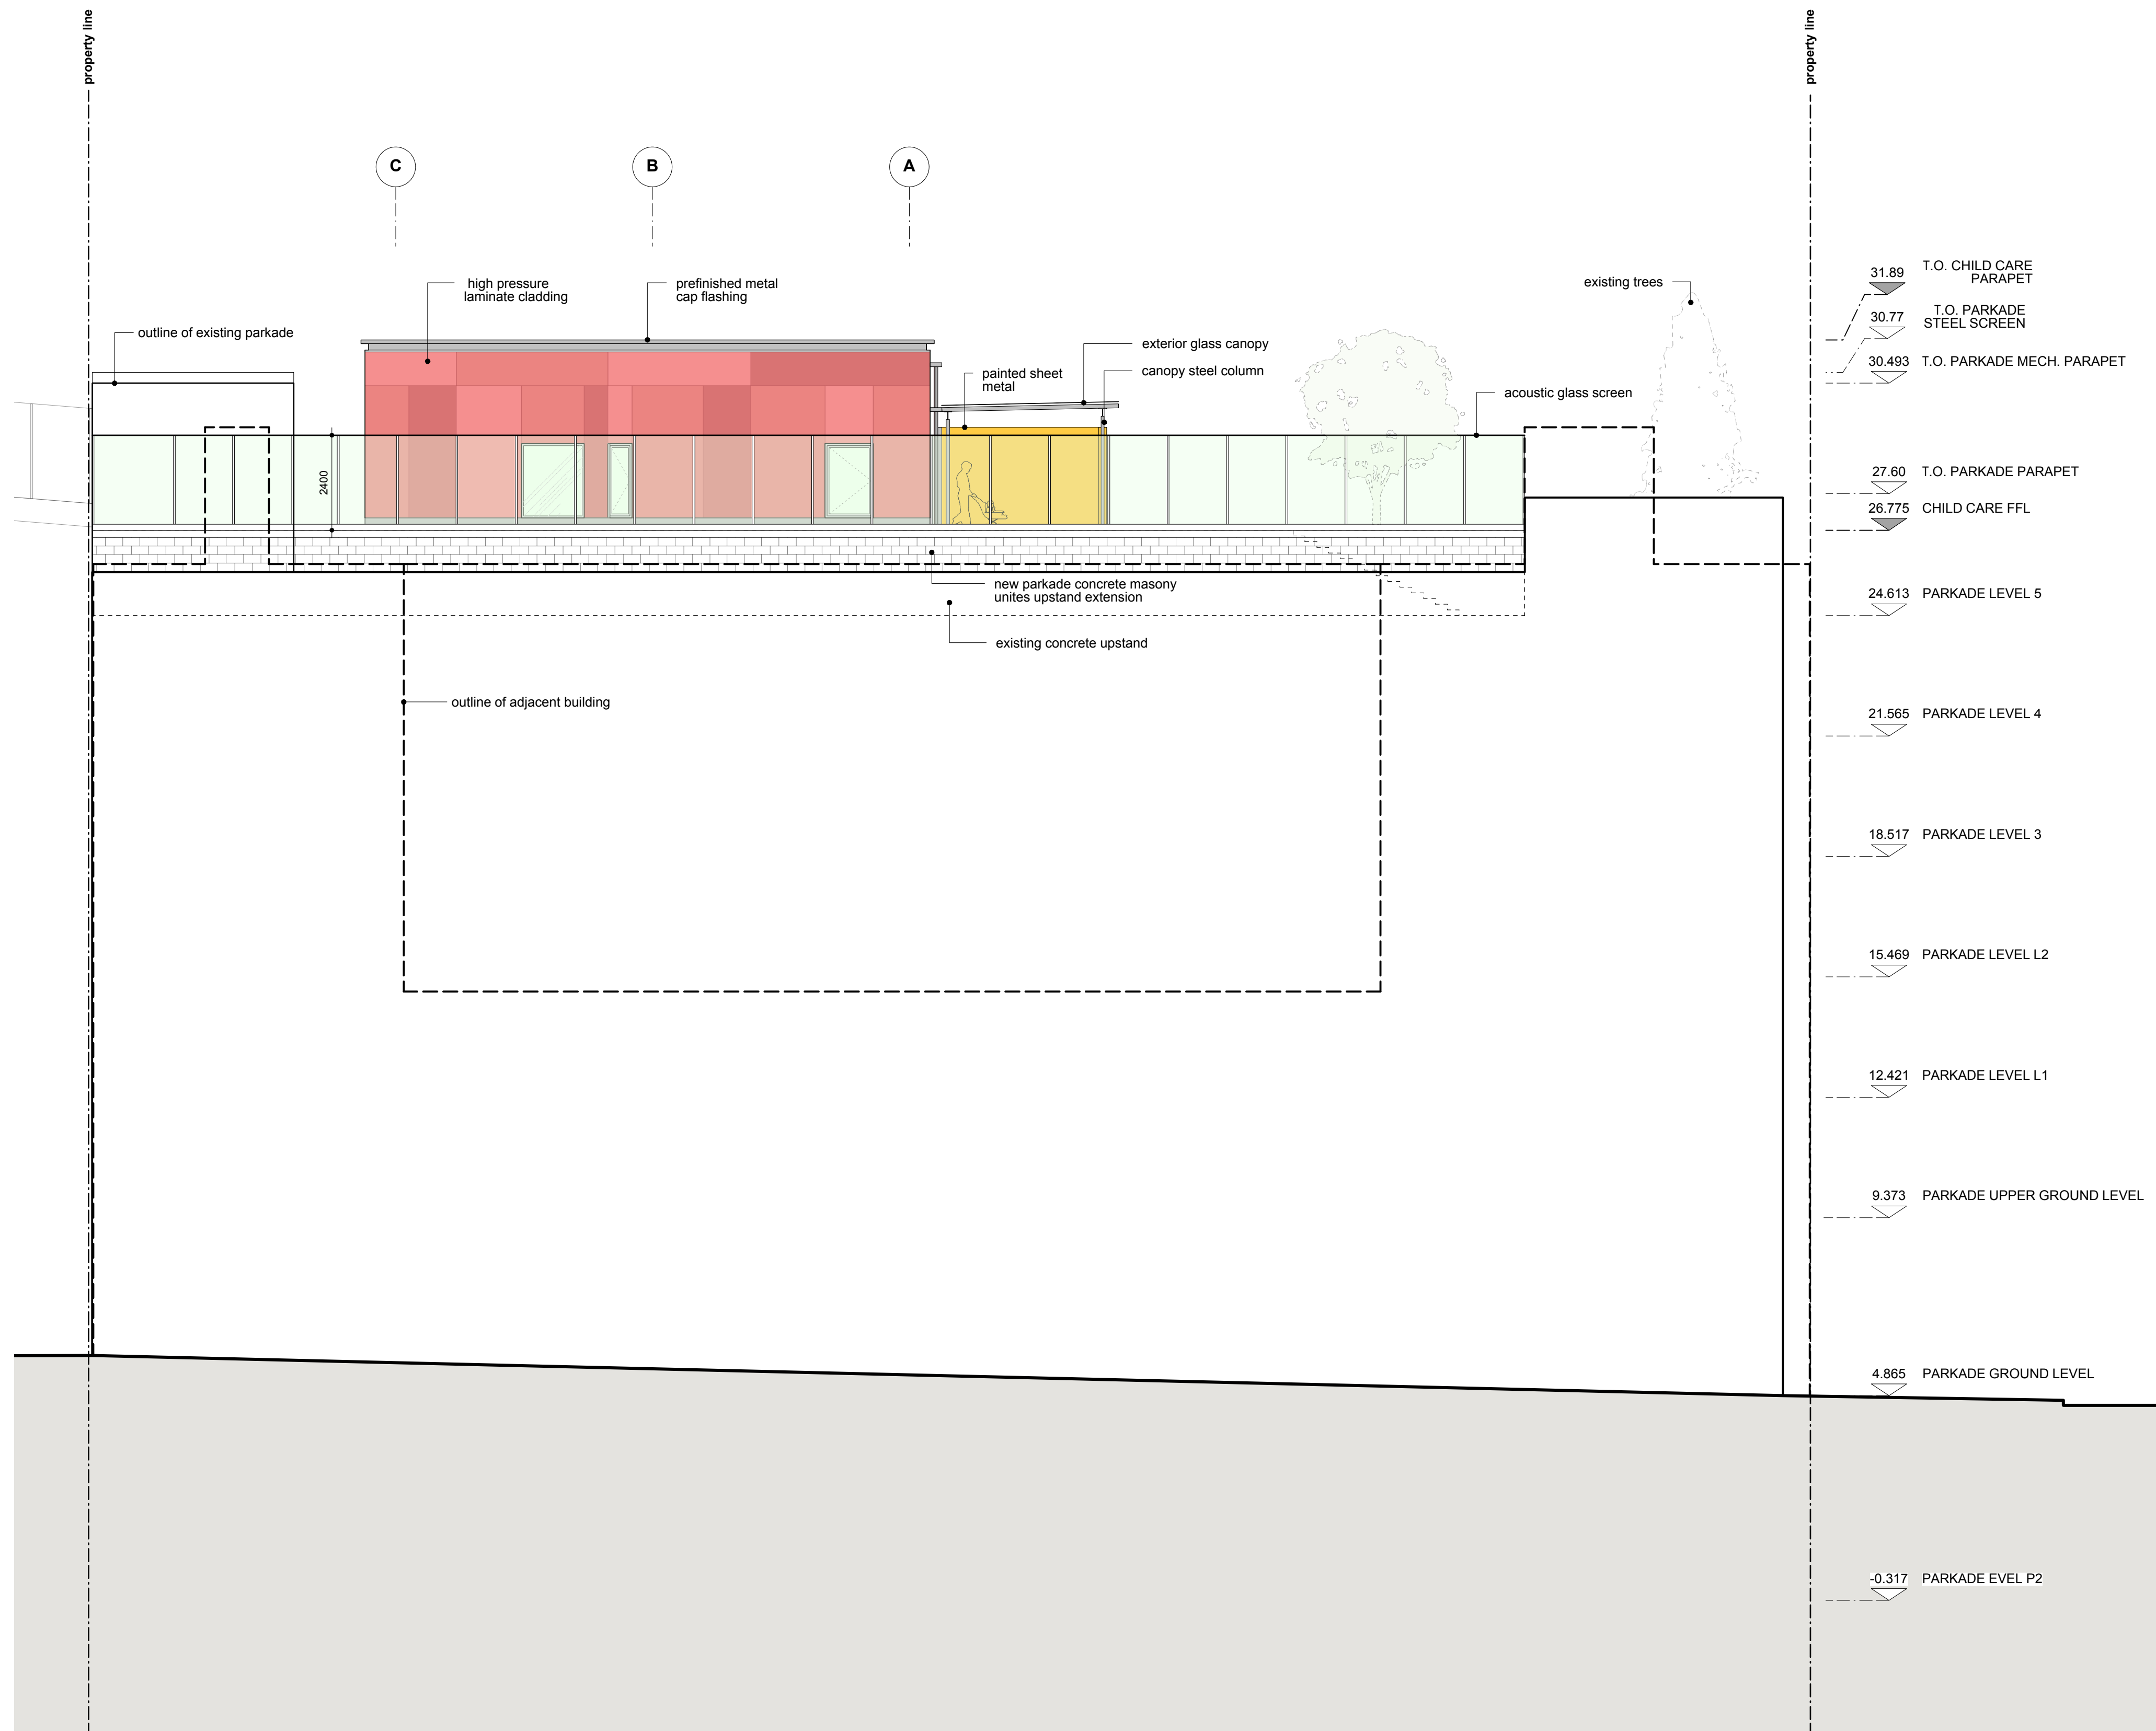

1 water street child care elevation (east)

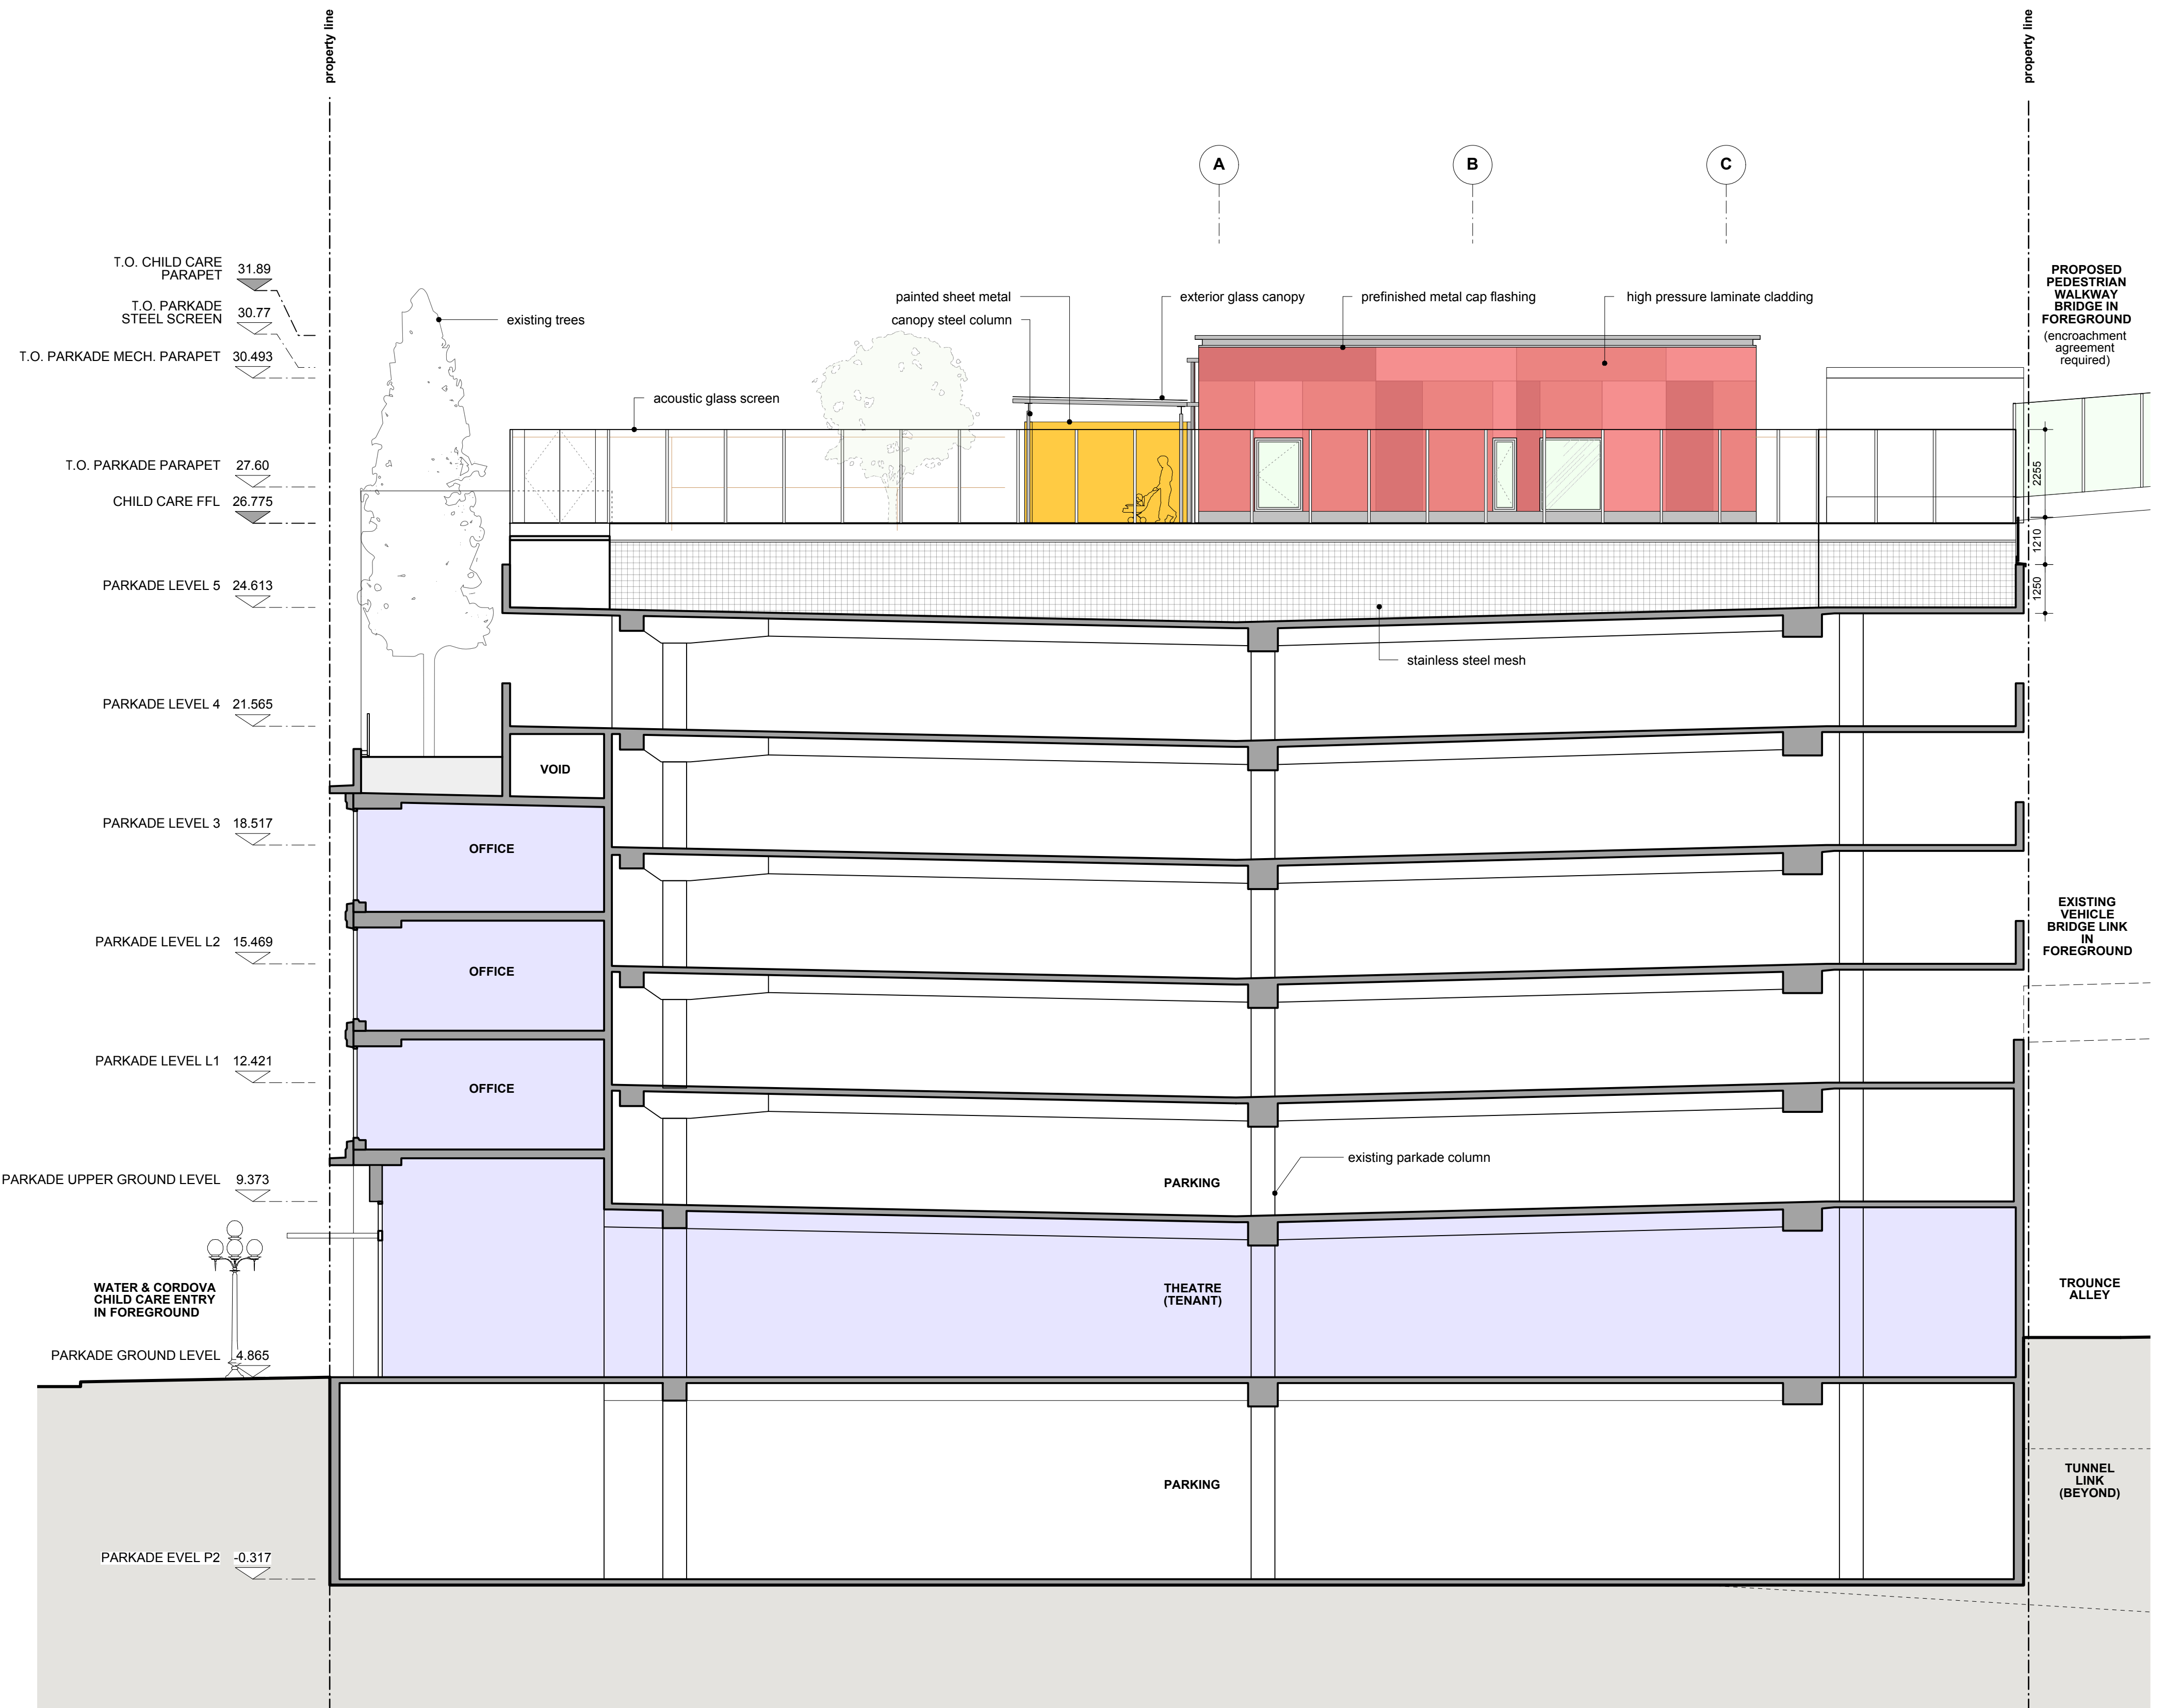

2 water street child care elevation (west)