


WATER STREET

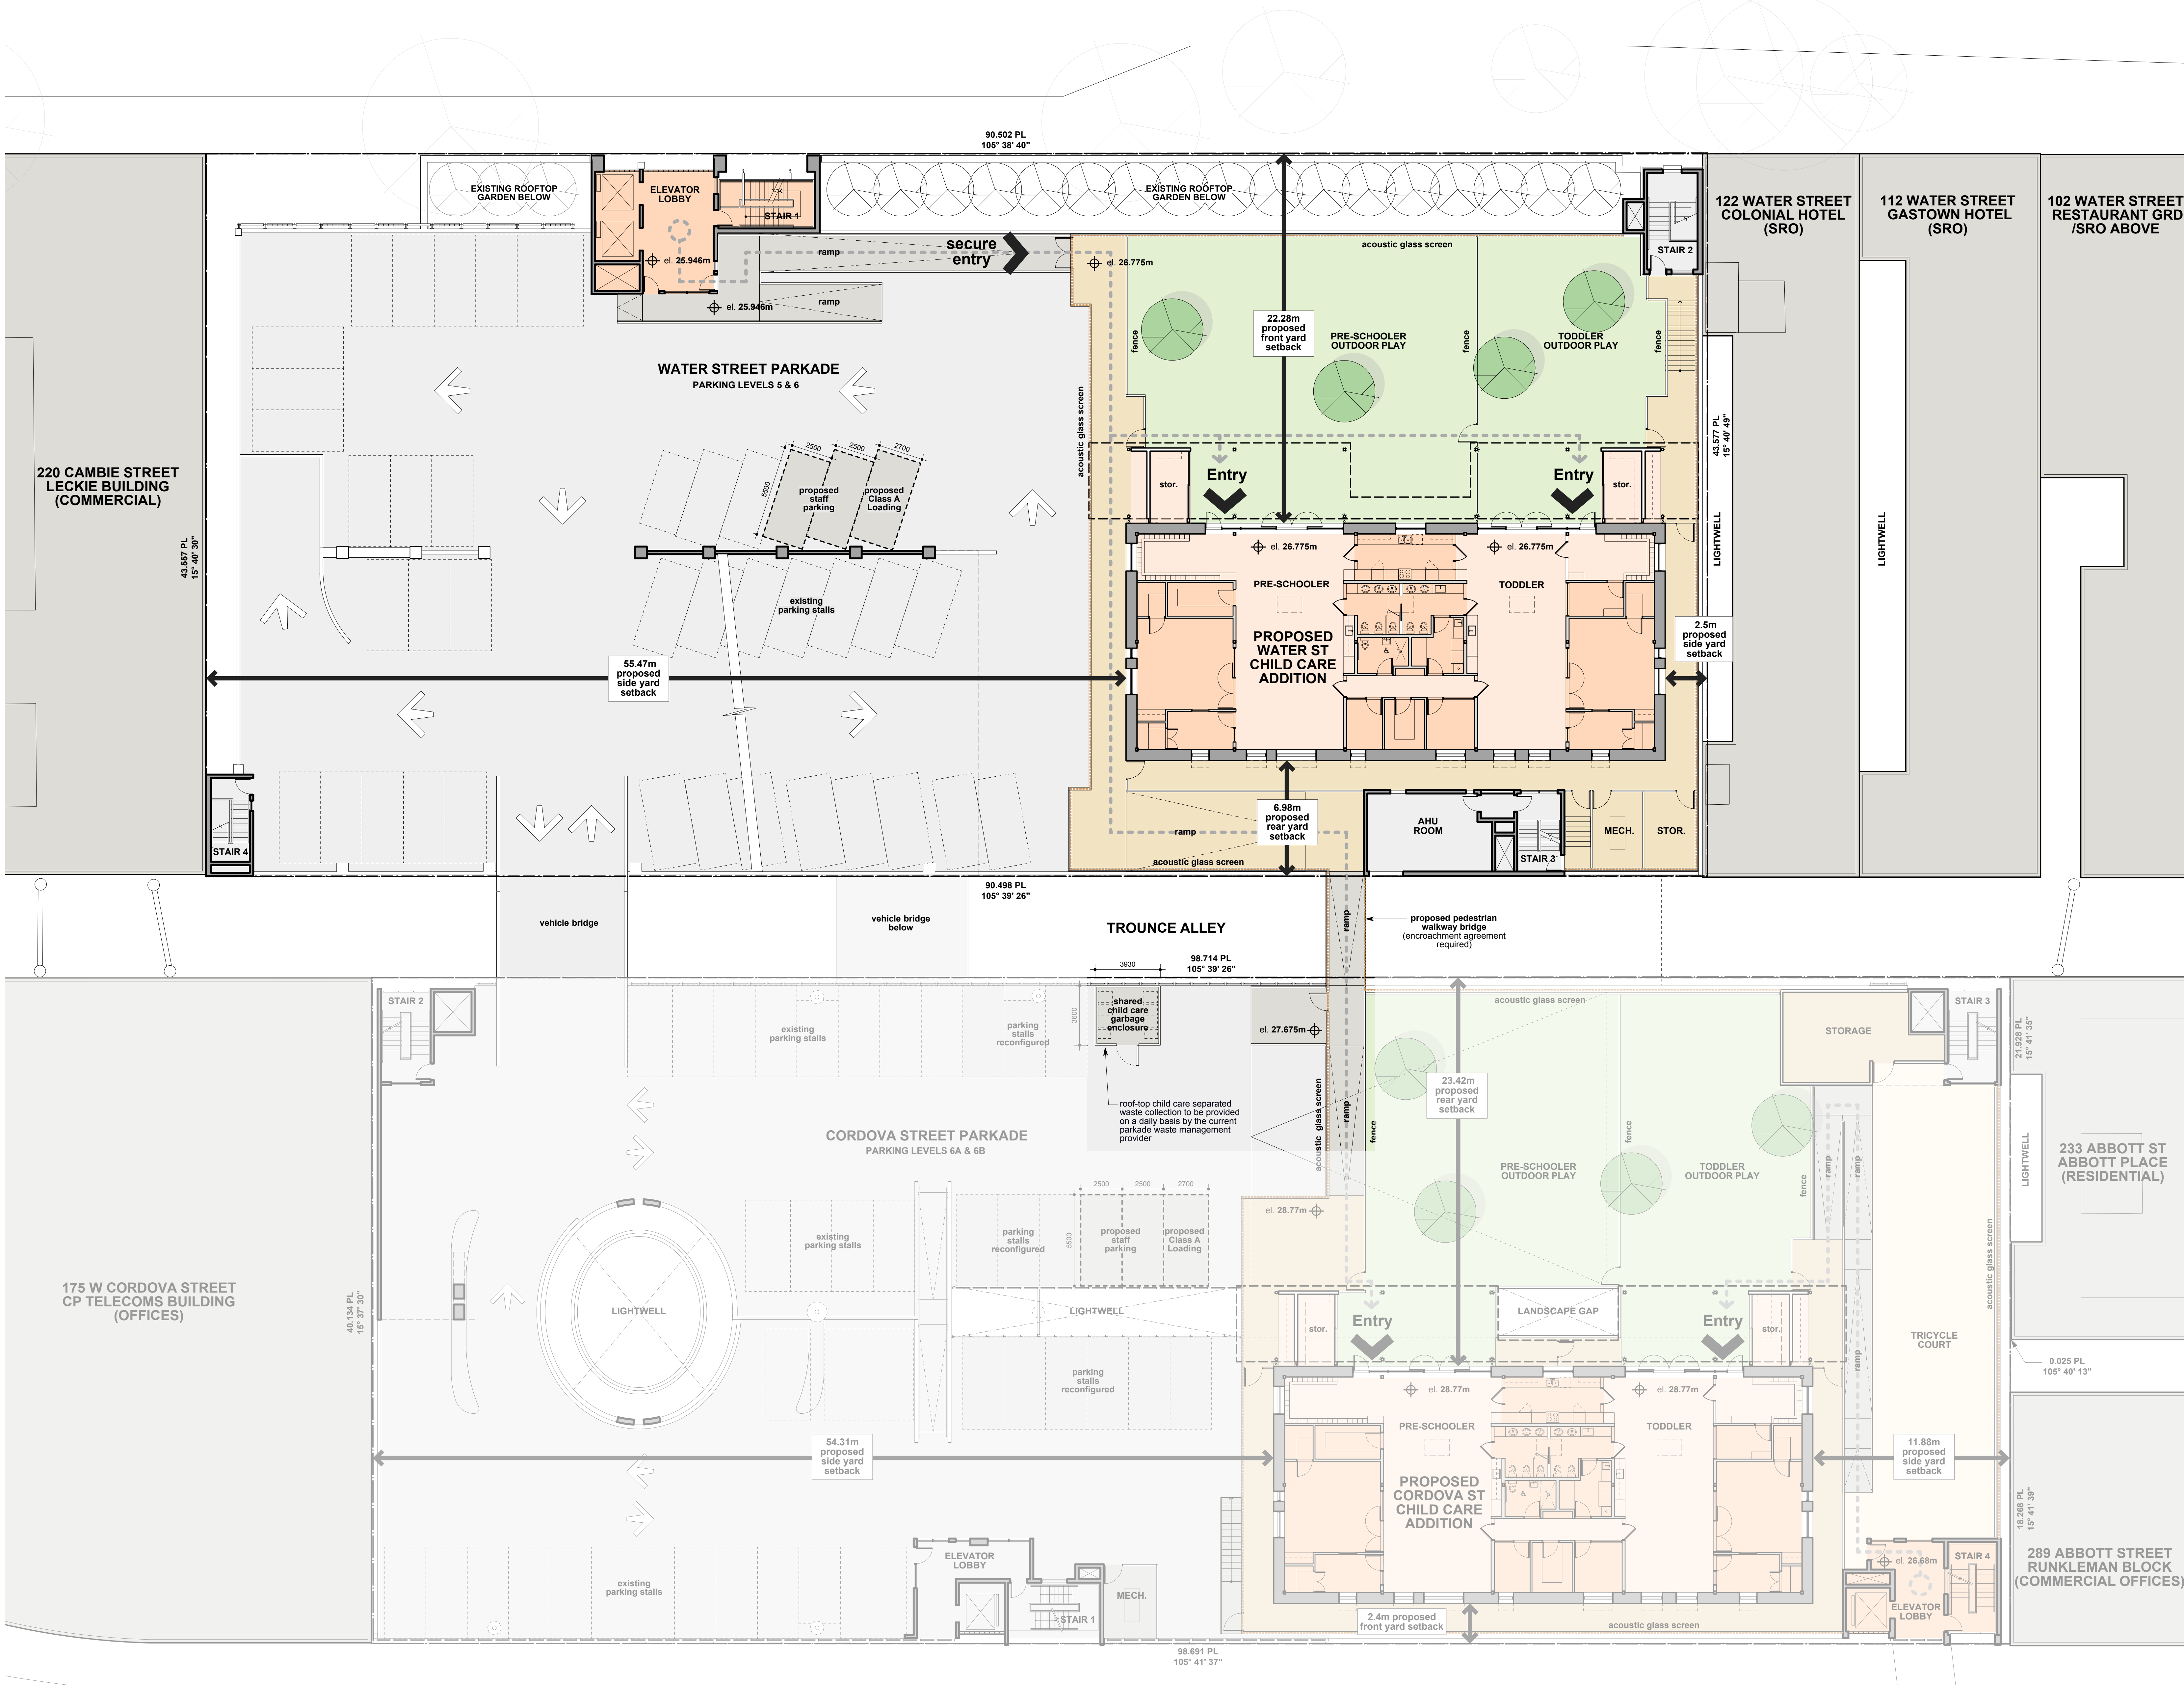

**water st parkade child care addition**  
 Address: 150 Water Street  
 Legal Description: Lot J, Block 5, Plan LMP52319, District Lot OGT  
 Heritage Designation: (M)  
 Site Area: 3942.746 sqm

**Note:**  
 Design of proposed child care pick up & drop off parking and long term bicycle parking have been developed in consultation with traffic consultant: Surt & Associates. Refer to the traffic consultant's report for further details and associated parking stall loss summary.

**cordova st parkade child care addition**  
 refer to separate DP application

**ACTON OSTRY ARCHITECTS INC.**  
 1111 E. Avenue  
 Vancouver, BC  
 Canada V5T 1B6  
 T 604.799.3344  
 F 604.799.3355  
 info@actonostry.ca

**Water St Parkade Child Care Addition**

City of Vancouver  
 150 Water Street

scale	date
1:150	14 Mar 2018
project code	status
GCC	Design Development
drawn	checked
MW/MZ	MW/RA

