

Issue No.	Date	Issue Notes
A	18-6-8	Issued for Client Review
B	18-7-5	Issued for DP

Professional Seal



1690 West 2nd Avenue  
 Vancouver, BC, Canada V6J 1H4

t | 604.683.1456  
 f | 604.683.1459  
 w | www.etalia.ca

All Rights Reserved by eta landscape architecture inc. Information contained on these documents is part of the Consultant's instruments of service, and the Consultant shall retain ownership thereof. Such information shall not be used for any purpose other than for the construction of the referenced project. Any other use, reuse or modification of the documents without the Consultant's prior written consent will be at the recipient's sole risk and without liability or legal exposure to the Consultant.

Project  
**1555 Robson St**


1555 Robson St

Drawing Title  
**Public Realm Plan**

Legal

Project Manager VG	Project ID 21766
Drawn By VG	Scale 1/8" = 1'0"
Reviewed By DT	Drawing No. <b>L2.0</b>
Date 2018.03.14	of 35

Plot Date:  
18-7-9  
21766 1555 Robson St.wvx

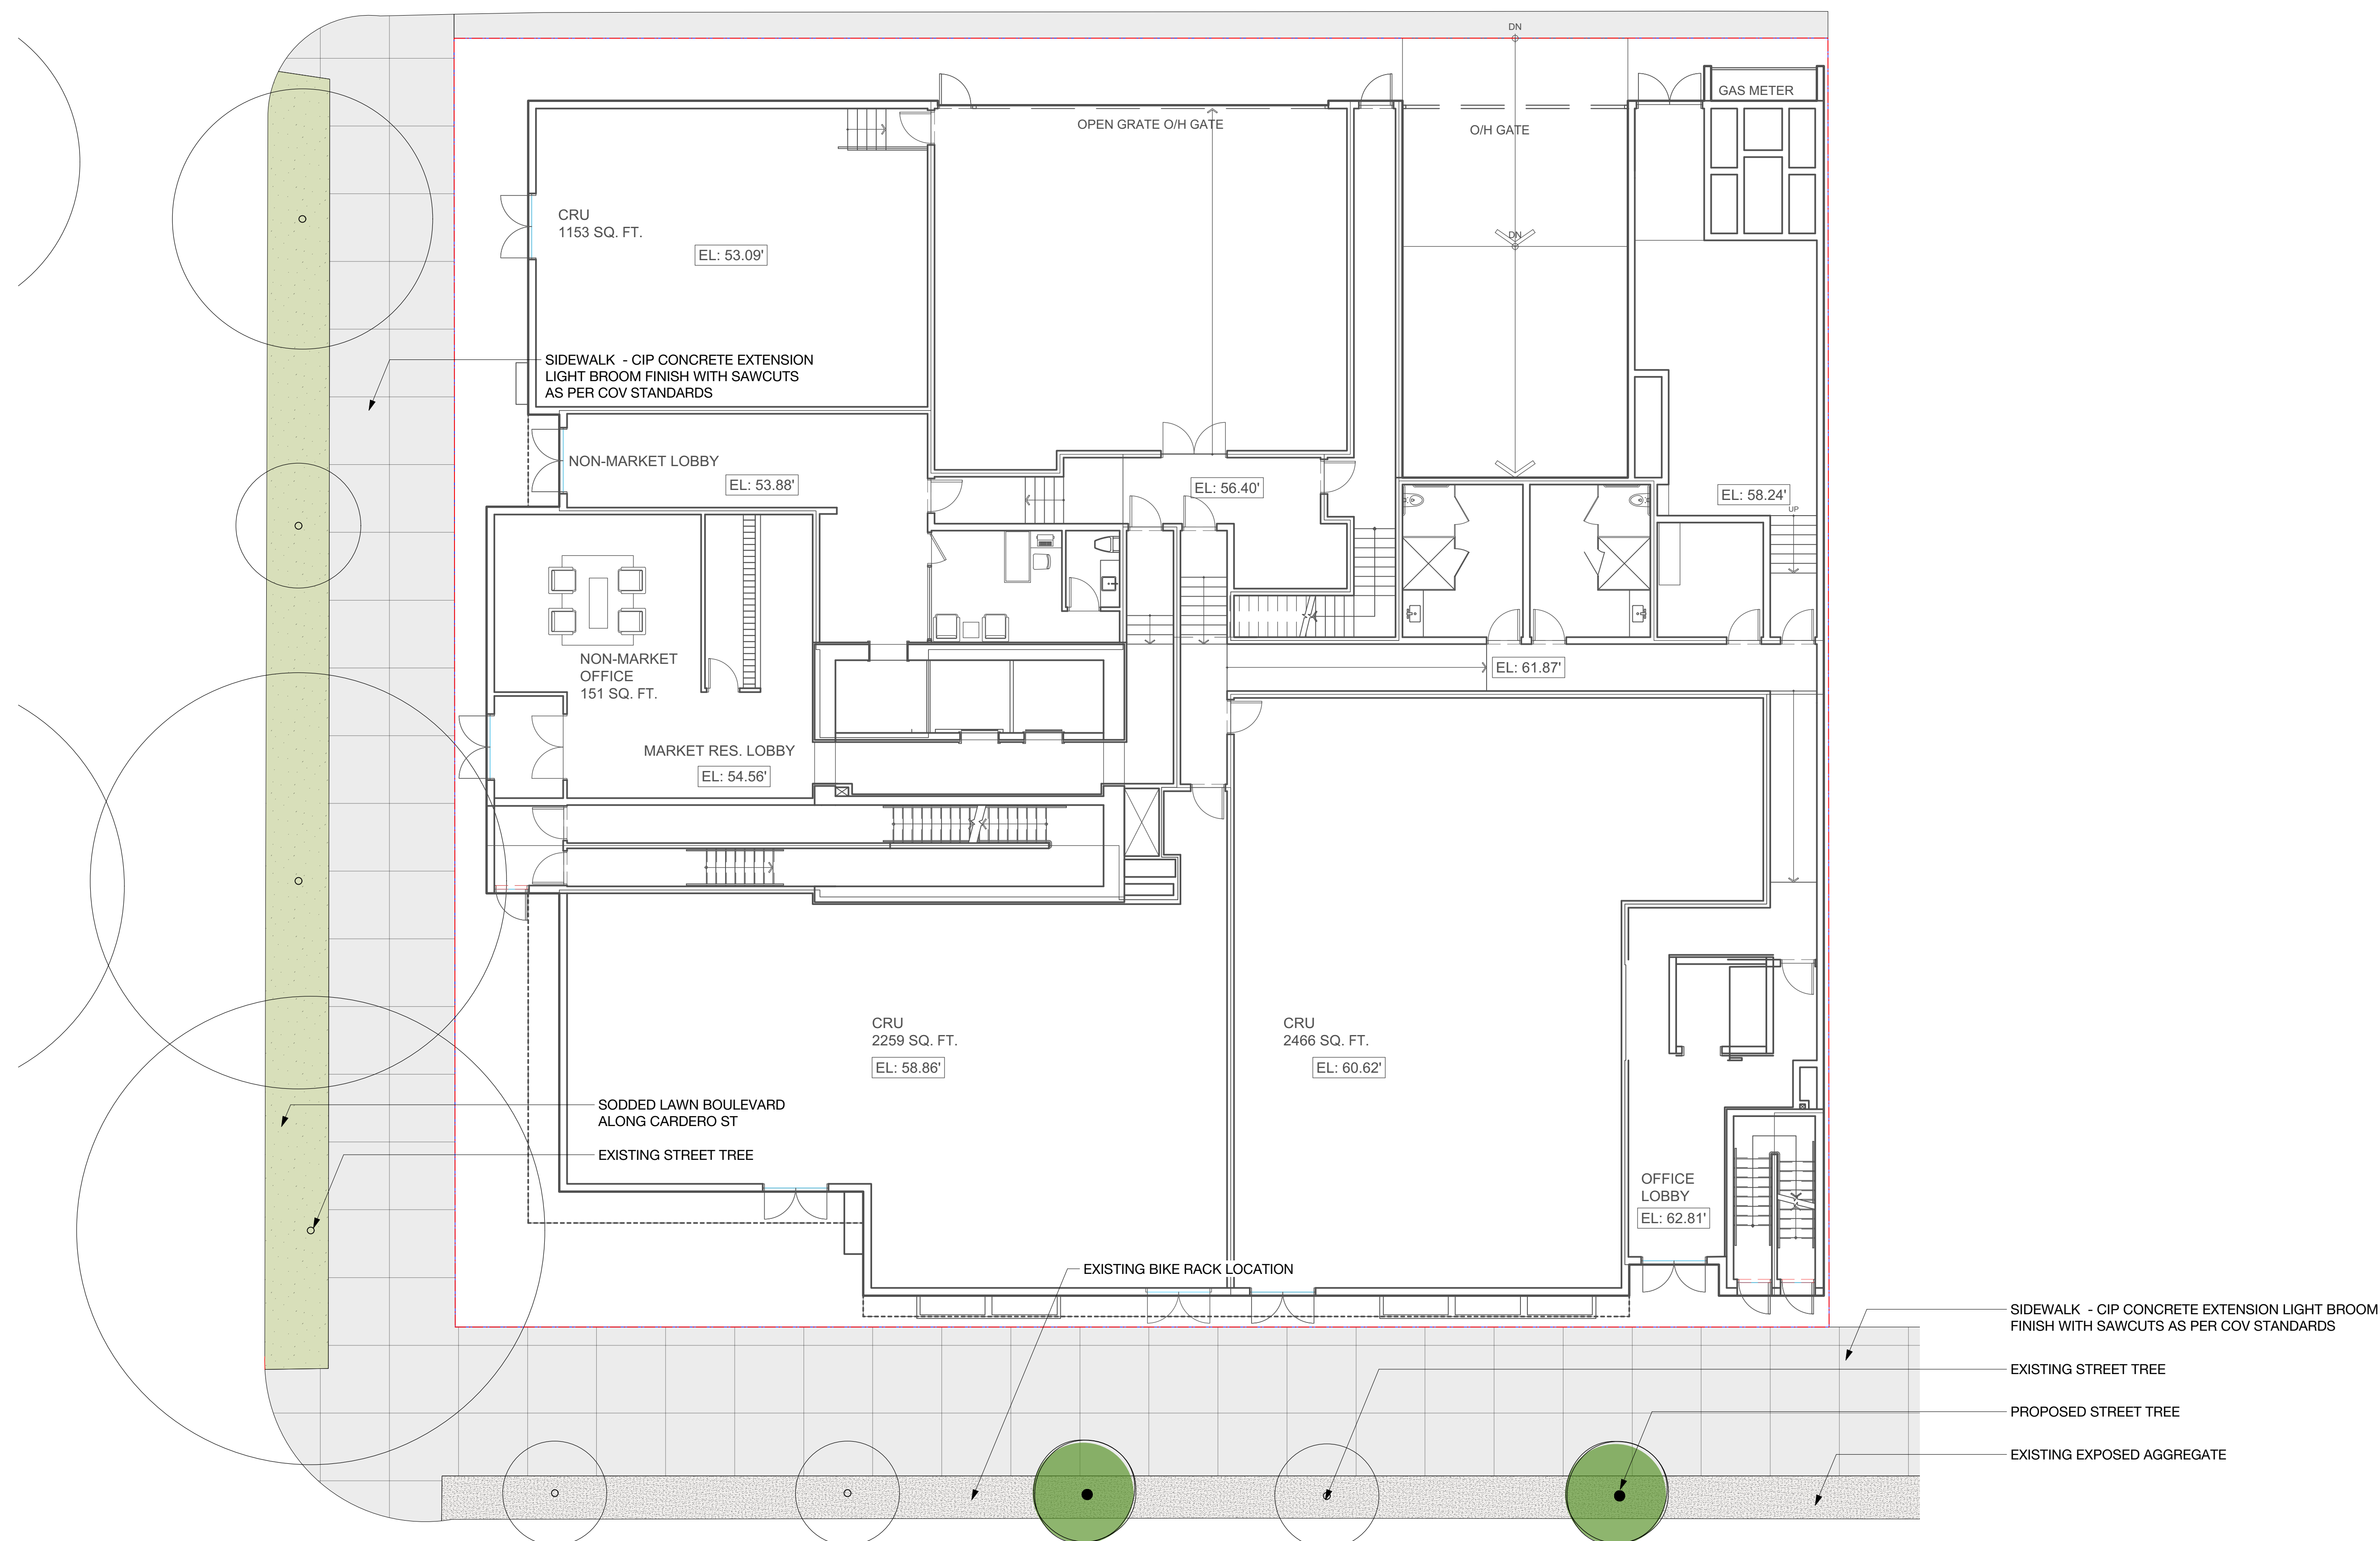

ID	QTY	LATIN NAME	COMMON NAME	SPACING	SCHEDULED SIZE	NOTES
<b>TREES - PUBLIC REALM</b>						
Ac*	2	Acer circinatum*	vine maple	as shown	15' full height	full, bushy plants

OFFSITE MATERIALS						
ID	DESCRIPTION	SIZE	MODEL	MANUFACTURER	HIGHLIGHT	COLOUR
NOTE: IN THE EVENT OF A DISCREPANCY BETWEEN THE SITE FURNISHINGS, MATERIALS, AND LIGHTING SCHEDULE QUANTITIES AND THE LANDSCAPE PLANS, THE LANDSCAPE PLANS TAKE PRECEDENCE.						

