



- NOTES:
- GL-1 CLEAR GLASS BALUSTRADE
  - GL-2 CLEAR GLASS WINDOW
  - GL-3 FROSTED GLASS WINDOW
  - MET-1 DARK METAL PANEL
  - CONC-1 CEMENTITIOUS CLADDING PANEL - LIGHT GREY
  - CONC-2 CEMENTITIOUS CLADDING PANEL - MID GREY

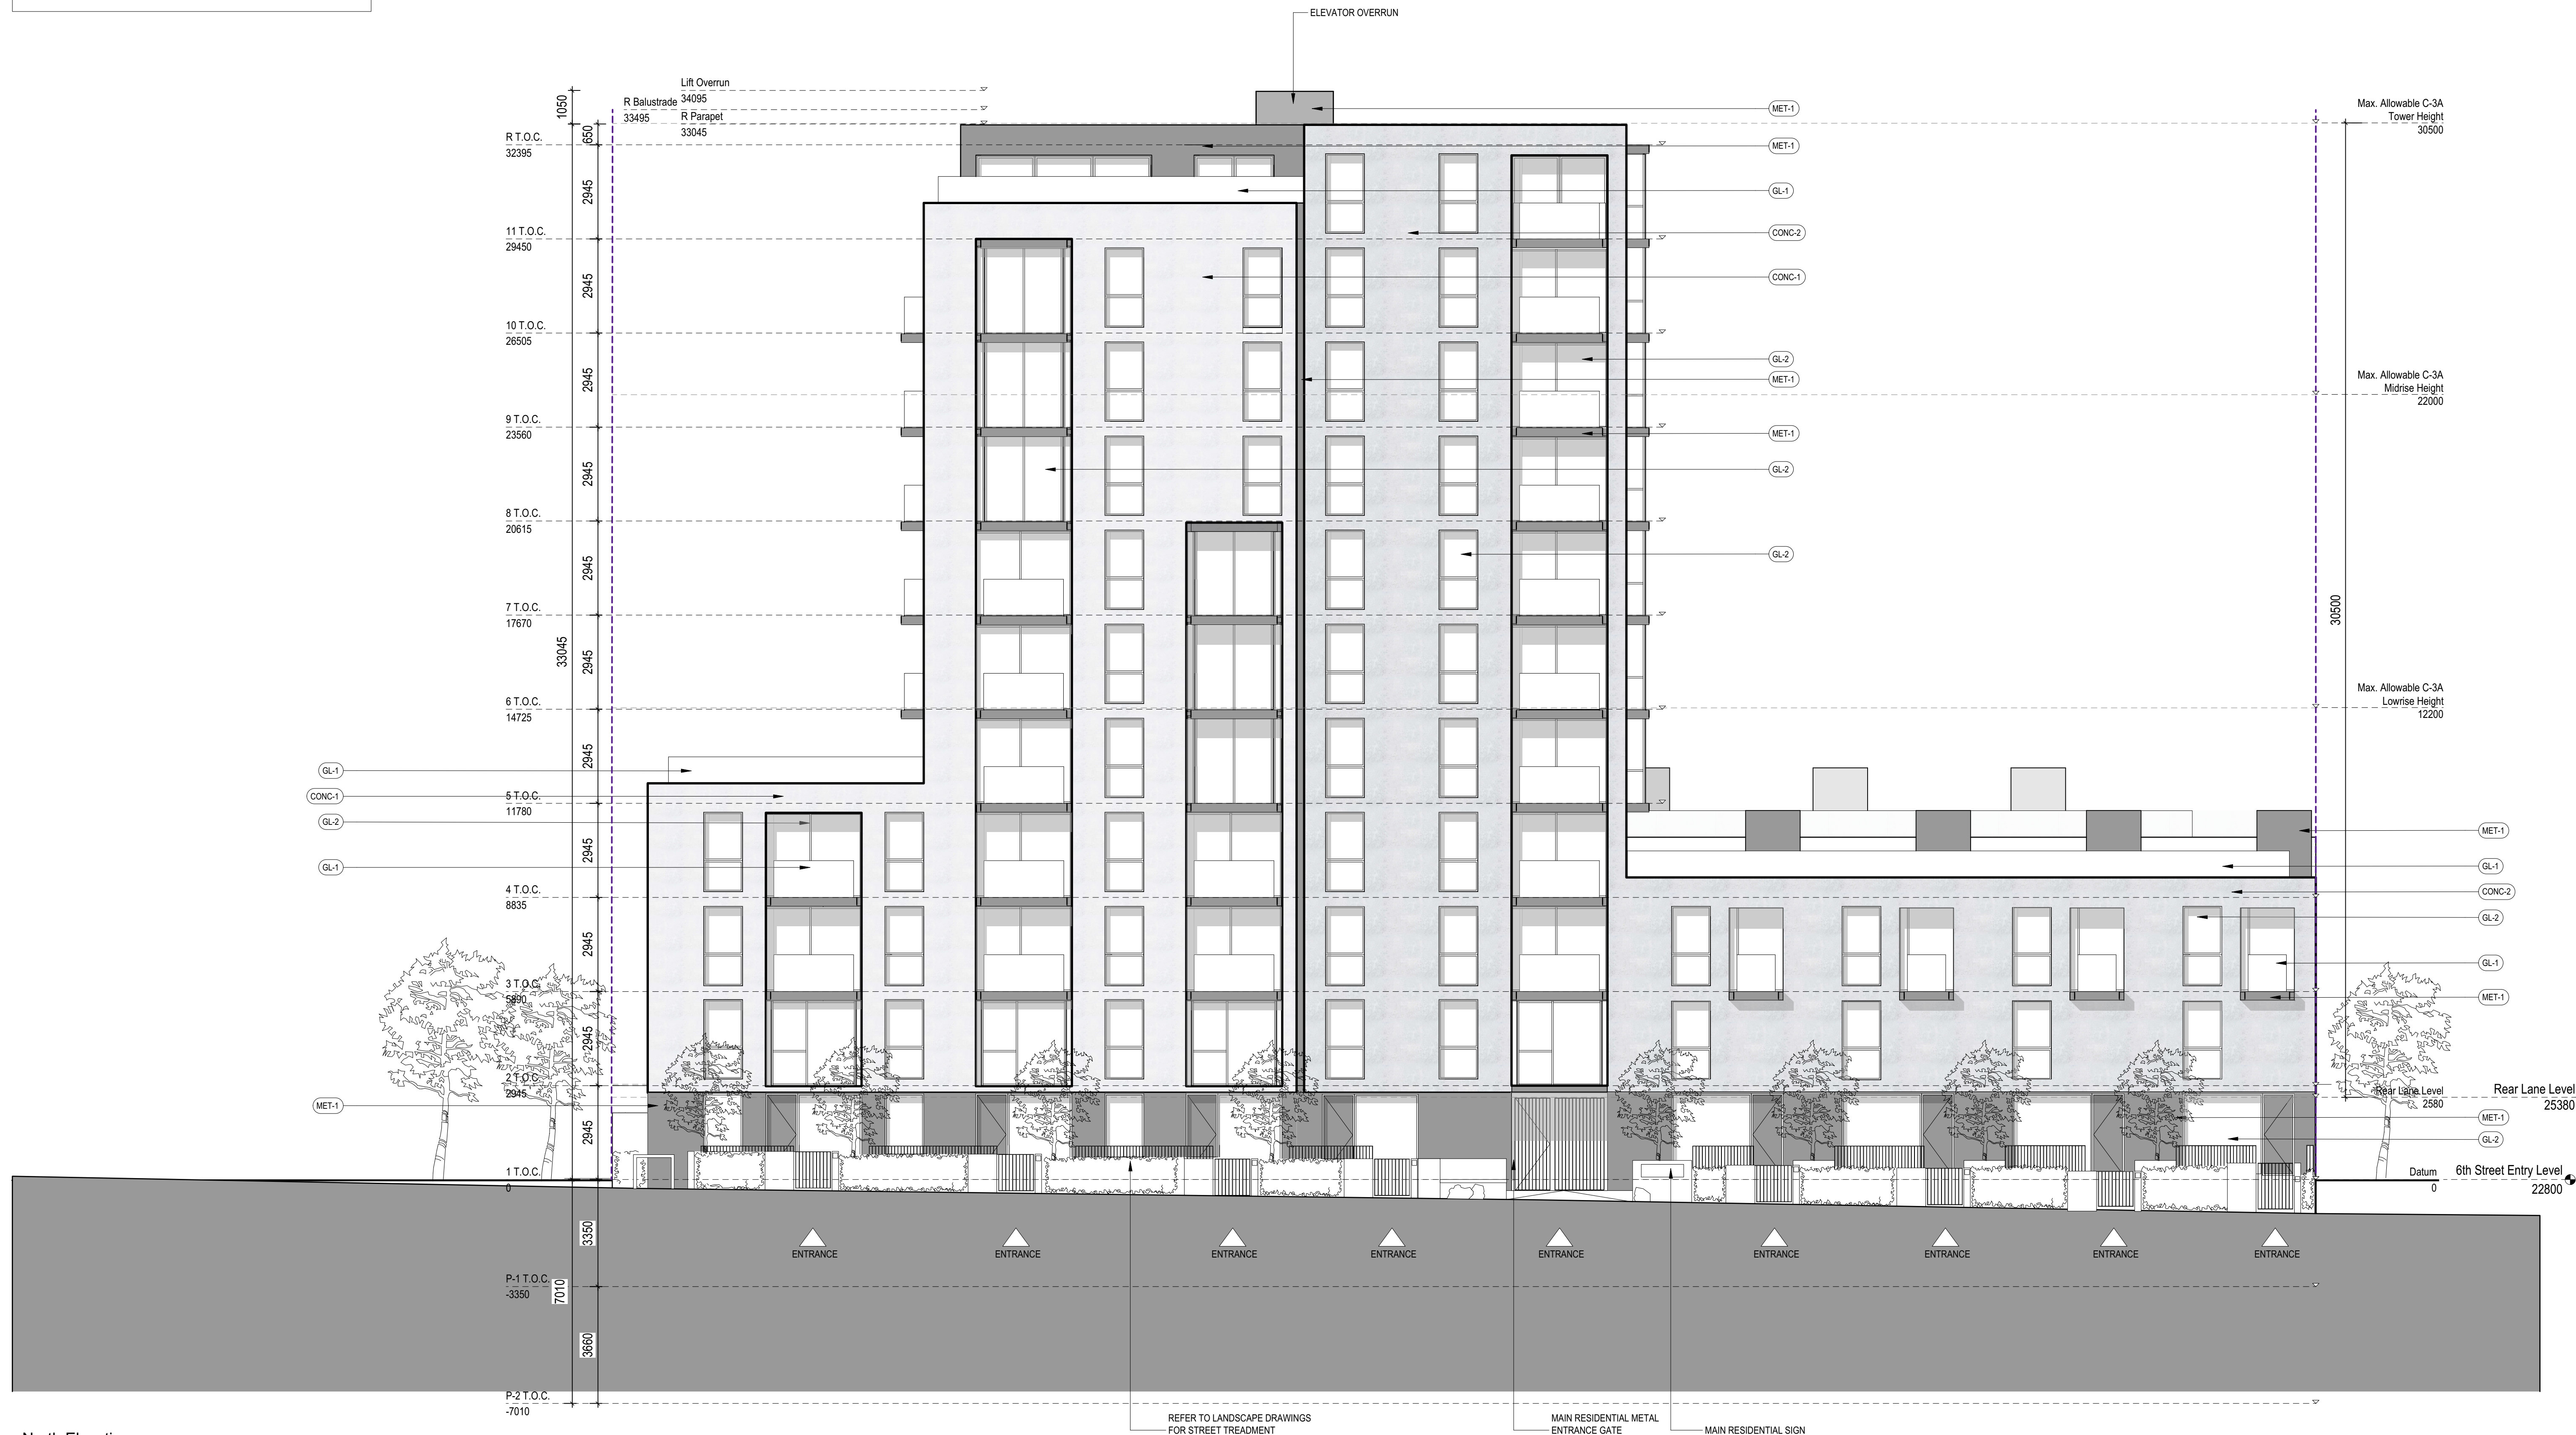

1 North Elevation  
1:100

plotted: Dec 11, 2018 3:14:43 PM

- NOTES:
- GL-1 CLEAR GLASS BALUSTRADE
  - GL-2 CLEAR GLASS WINDOW
  - GL-3 FROSTED GLASS WINDOW
  - MET-1 DARK METAL PANEL
  - CONC-1 CEMENTITIOUS CLADDING PANEL - LIGHT GREY
  - CONC-2 CEMENTITIOUS CLADDING PANEL - MID GREY

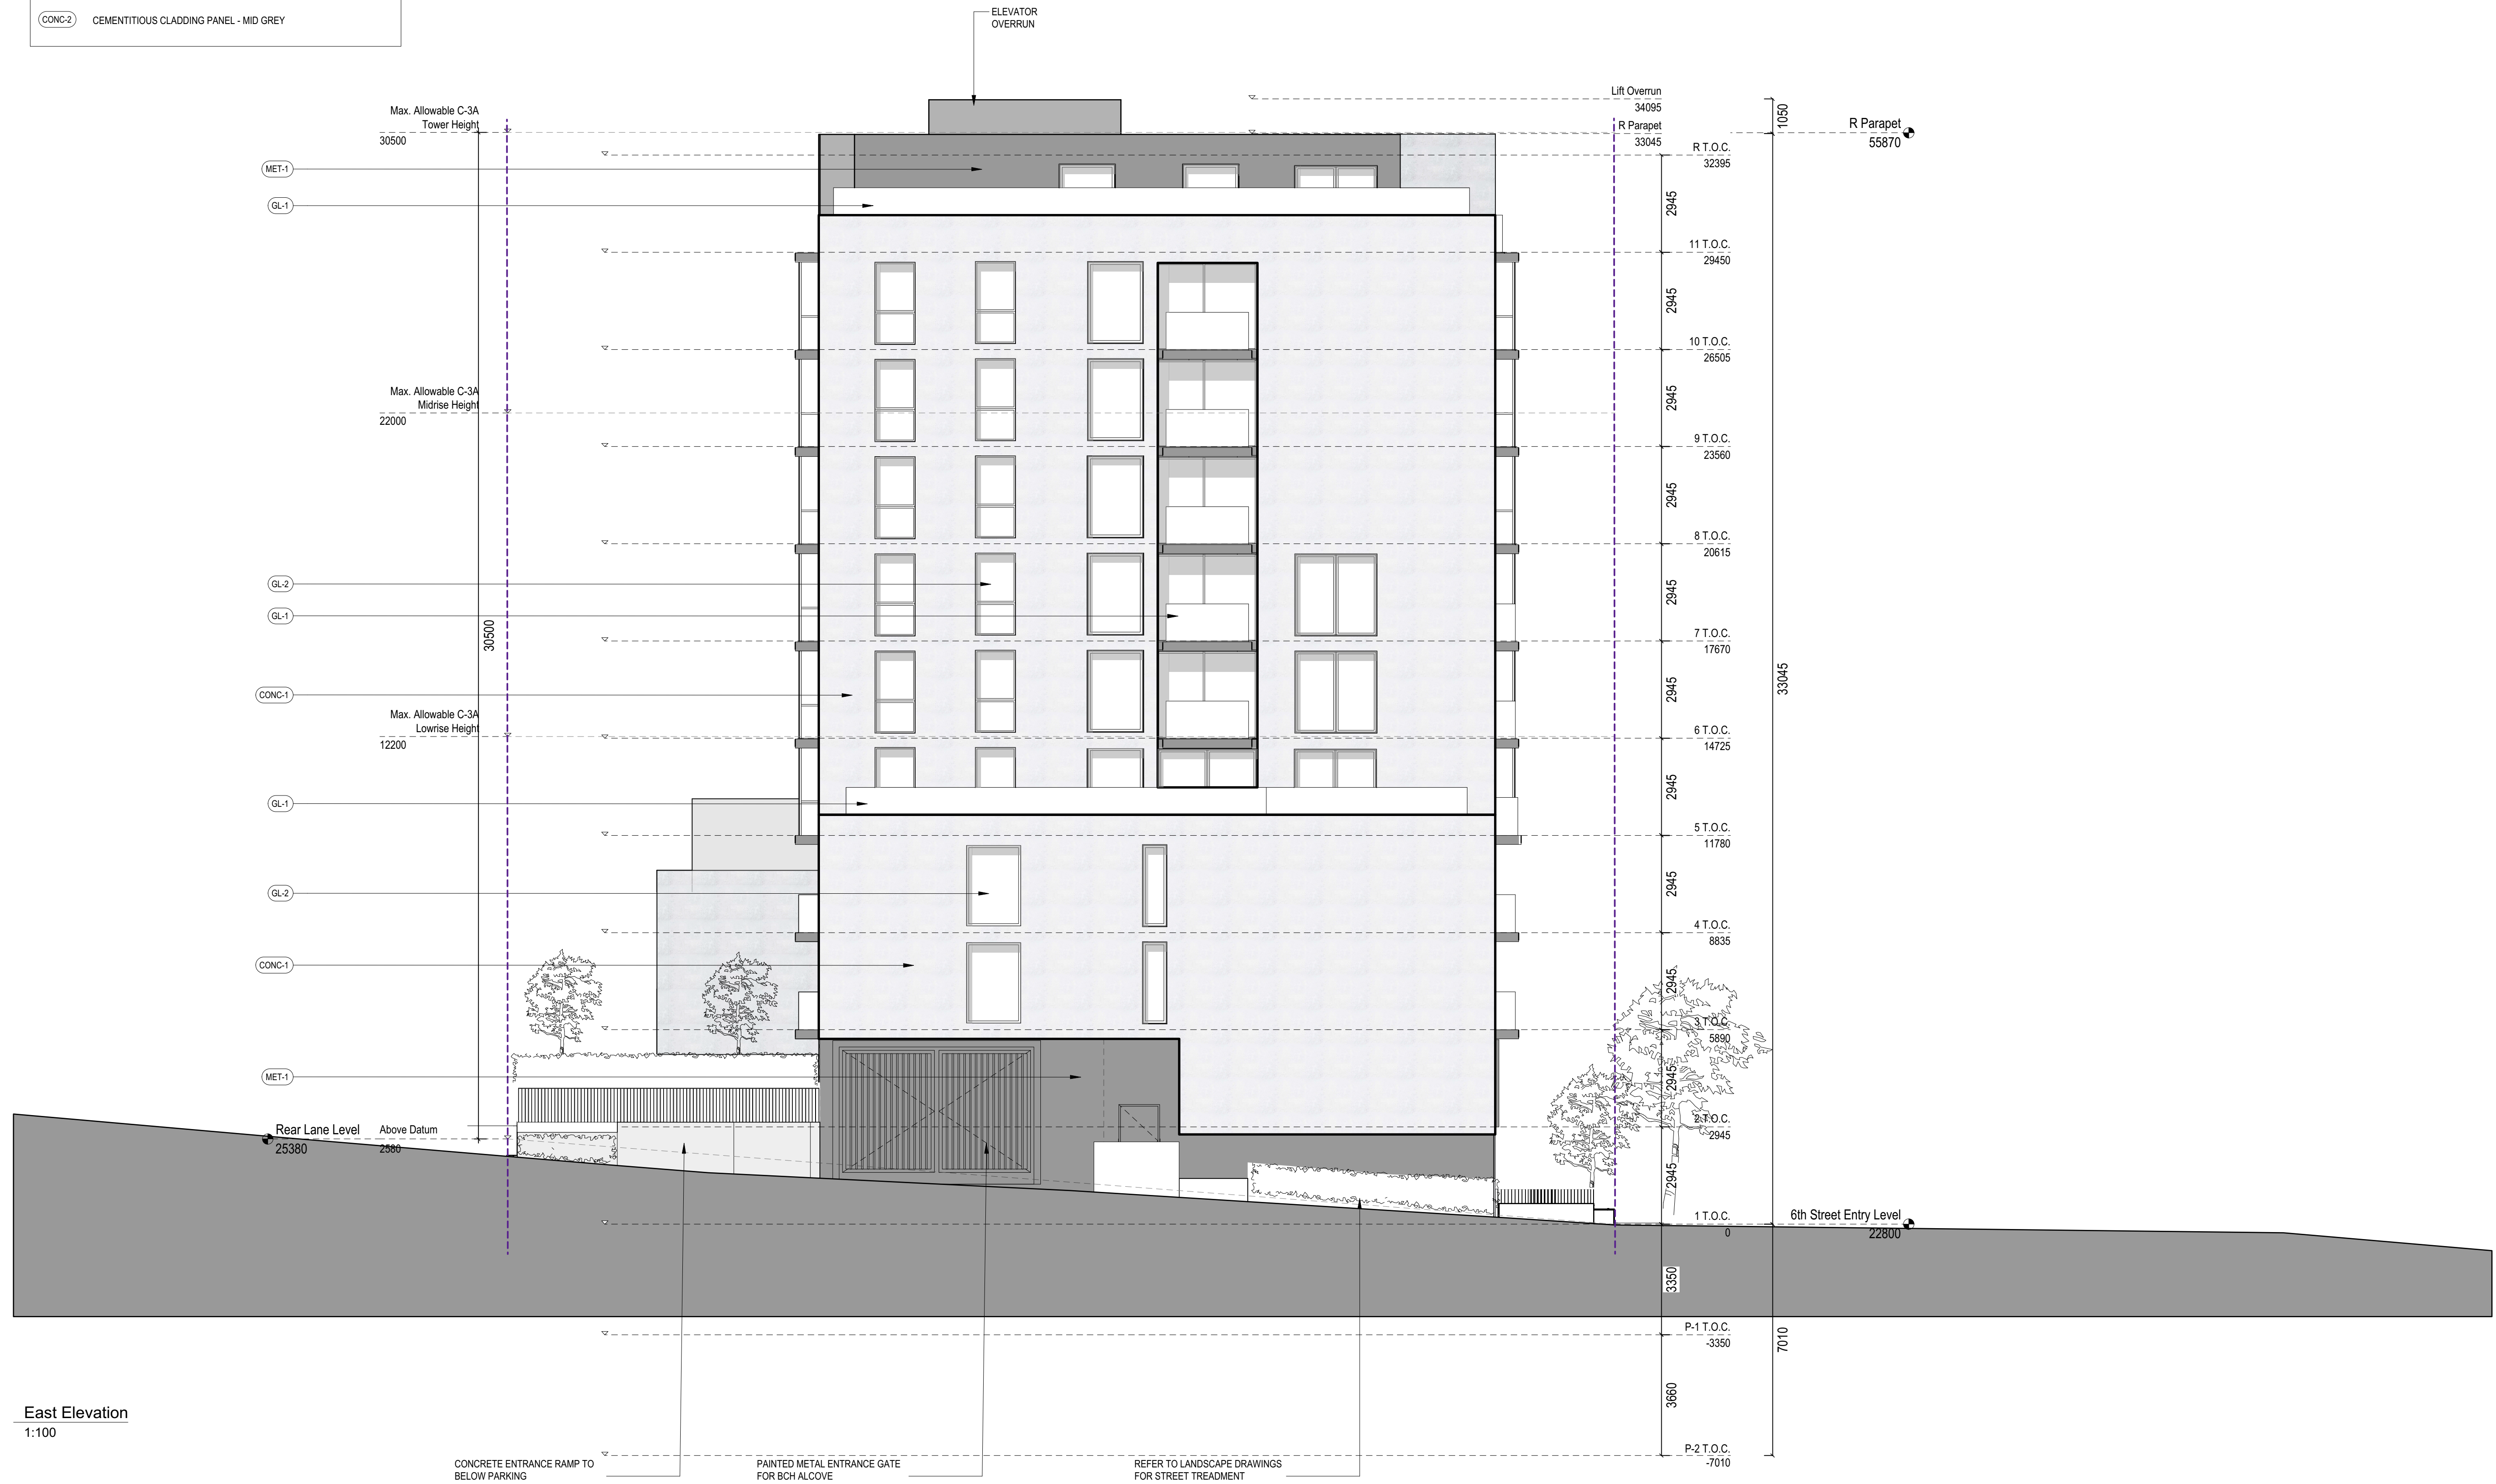

1 East Elevation  
1:100

plotted: Dec 11, 2018 3:14:49 PM

- NOTES:
- (GL-1) CLEAR GLASS BALUSTRADE
  - (GL-2) CLEAR GLASS WINDOW
  - (GL-3) FROSTED GLASS WINDOW
  - (MET-1) DARK METAL PANEL
  - (CONC-1) CEMENTITIOUS CLADDING PANEL - LIGHT GREY
  - (CONC-2) CEMENTITIOUS CLADDING PANEL - MID GREY



1 South Elevation  
1:100

plotted: Dec 11, 2018 3:15:20 PM

- NOTES:
- GL-1 CLEAR GLASS BALUSTRADE
  - GL-2 CLEAR GLASS WINDOW
  - GL-3 FROSTED GLASS WINDOW
  - MET-1 DARK METAL PANEL
  - CONC-1 CEMENTITIOUS CLADDING PANEL - LIGHT GREY
  - CONC-2 CEMENTITIOUS CLADDING PANEL - MID GREY



1 West Elevation  
1:100