

KEY NOTES

- 1 - BRICK CLADDING
- 2 - PANEL CLADDING
- 3 - VINYL WINDOWS

COPYRIGHT RESERVED
This Plan and design are the exclusive property of
Patrick Stewart Architect
and cannot be used or reproduced without the consent of Patrick Stewart, Architect AIBC.
This office must be notified of any violations of this copyright.



Po Yuen Taoist Centre Society



**Patrick R. Stewart
Architect**

Architects Address

46401 BEDFORD PARKWAY,
CHILLIWACK, BC V2R 5N4
CANADA

(778) 246 1862 - CEL
info@patrickstewartarchitect.com

DO NOT SCALE DRAWING



REV	DATE	DESCRIPTION	BY	START DATE	DECEMBER 19, 2016
1	07/14/17	DP SUBMISSION COV	DT+CT	DESIGNED	PRS
2	05/06/18	DP SUBMISSION	CT		
3	11/16/18	DP REVISION	JJ	DRAWN	TP
4	03/14/19	DP RE-SUBMISSION	CW		
5				CHECKED	PRS
6					
7				SCALE	1/8" = 1'-0"
8					

Architects Seal

Project Name
MIXED USE PROJECT
453 POWELL STREET,
Vancouver, B.C.


BUILDING ELEVATIONS

Rev No.	Project No.	Dwg No.
4	16-02	A3.0

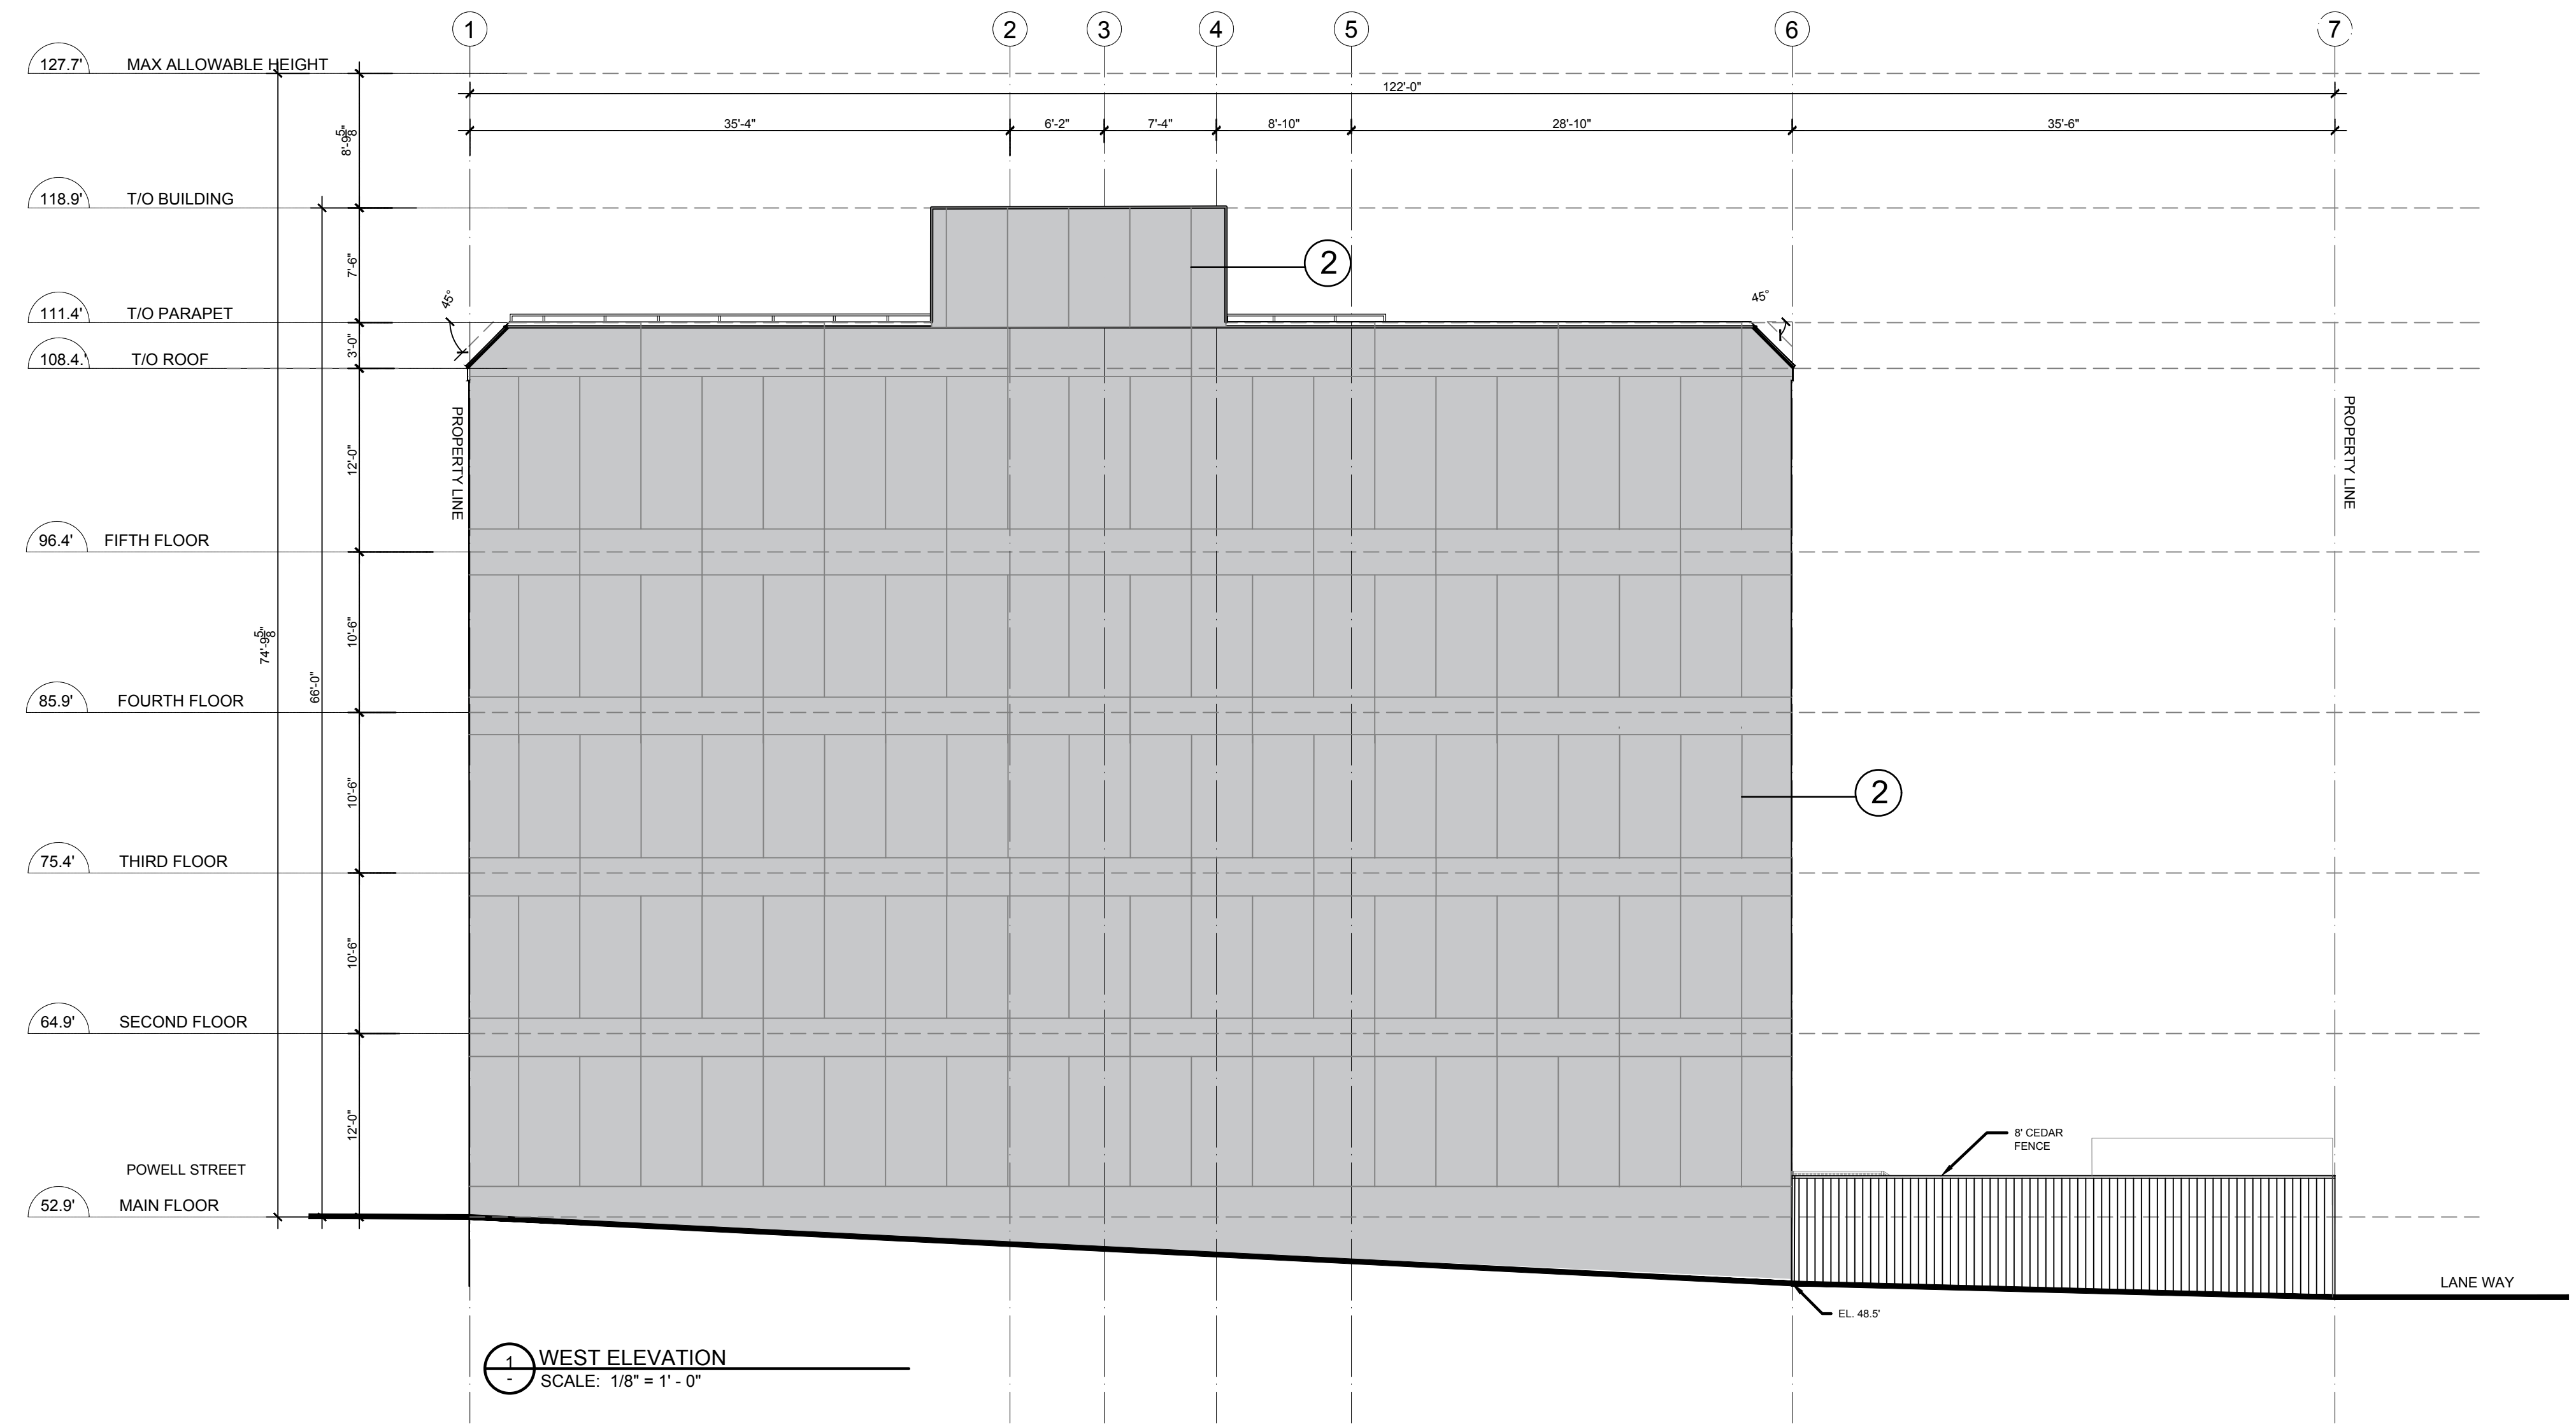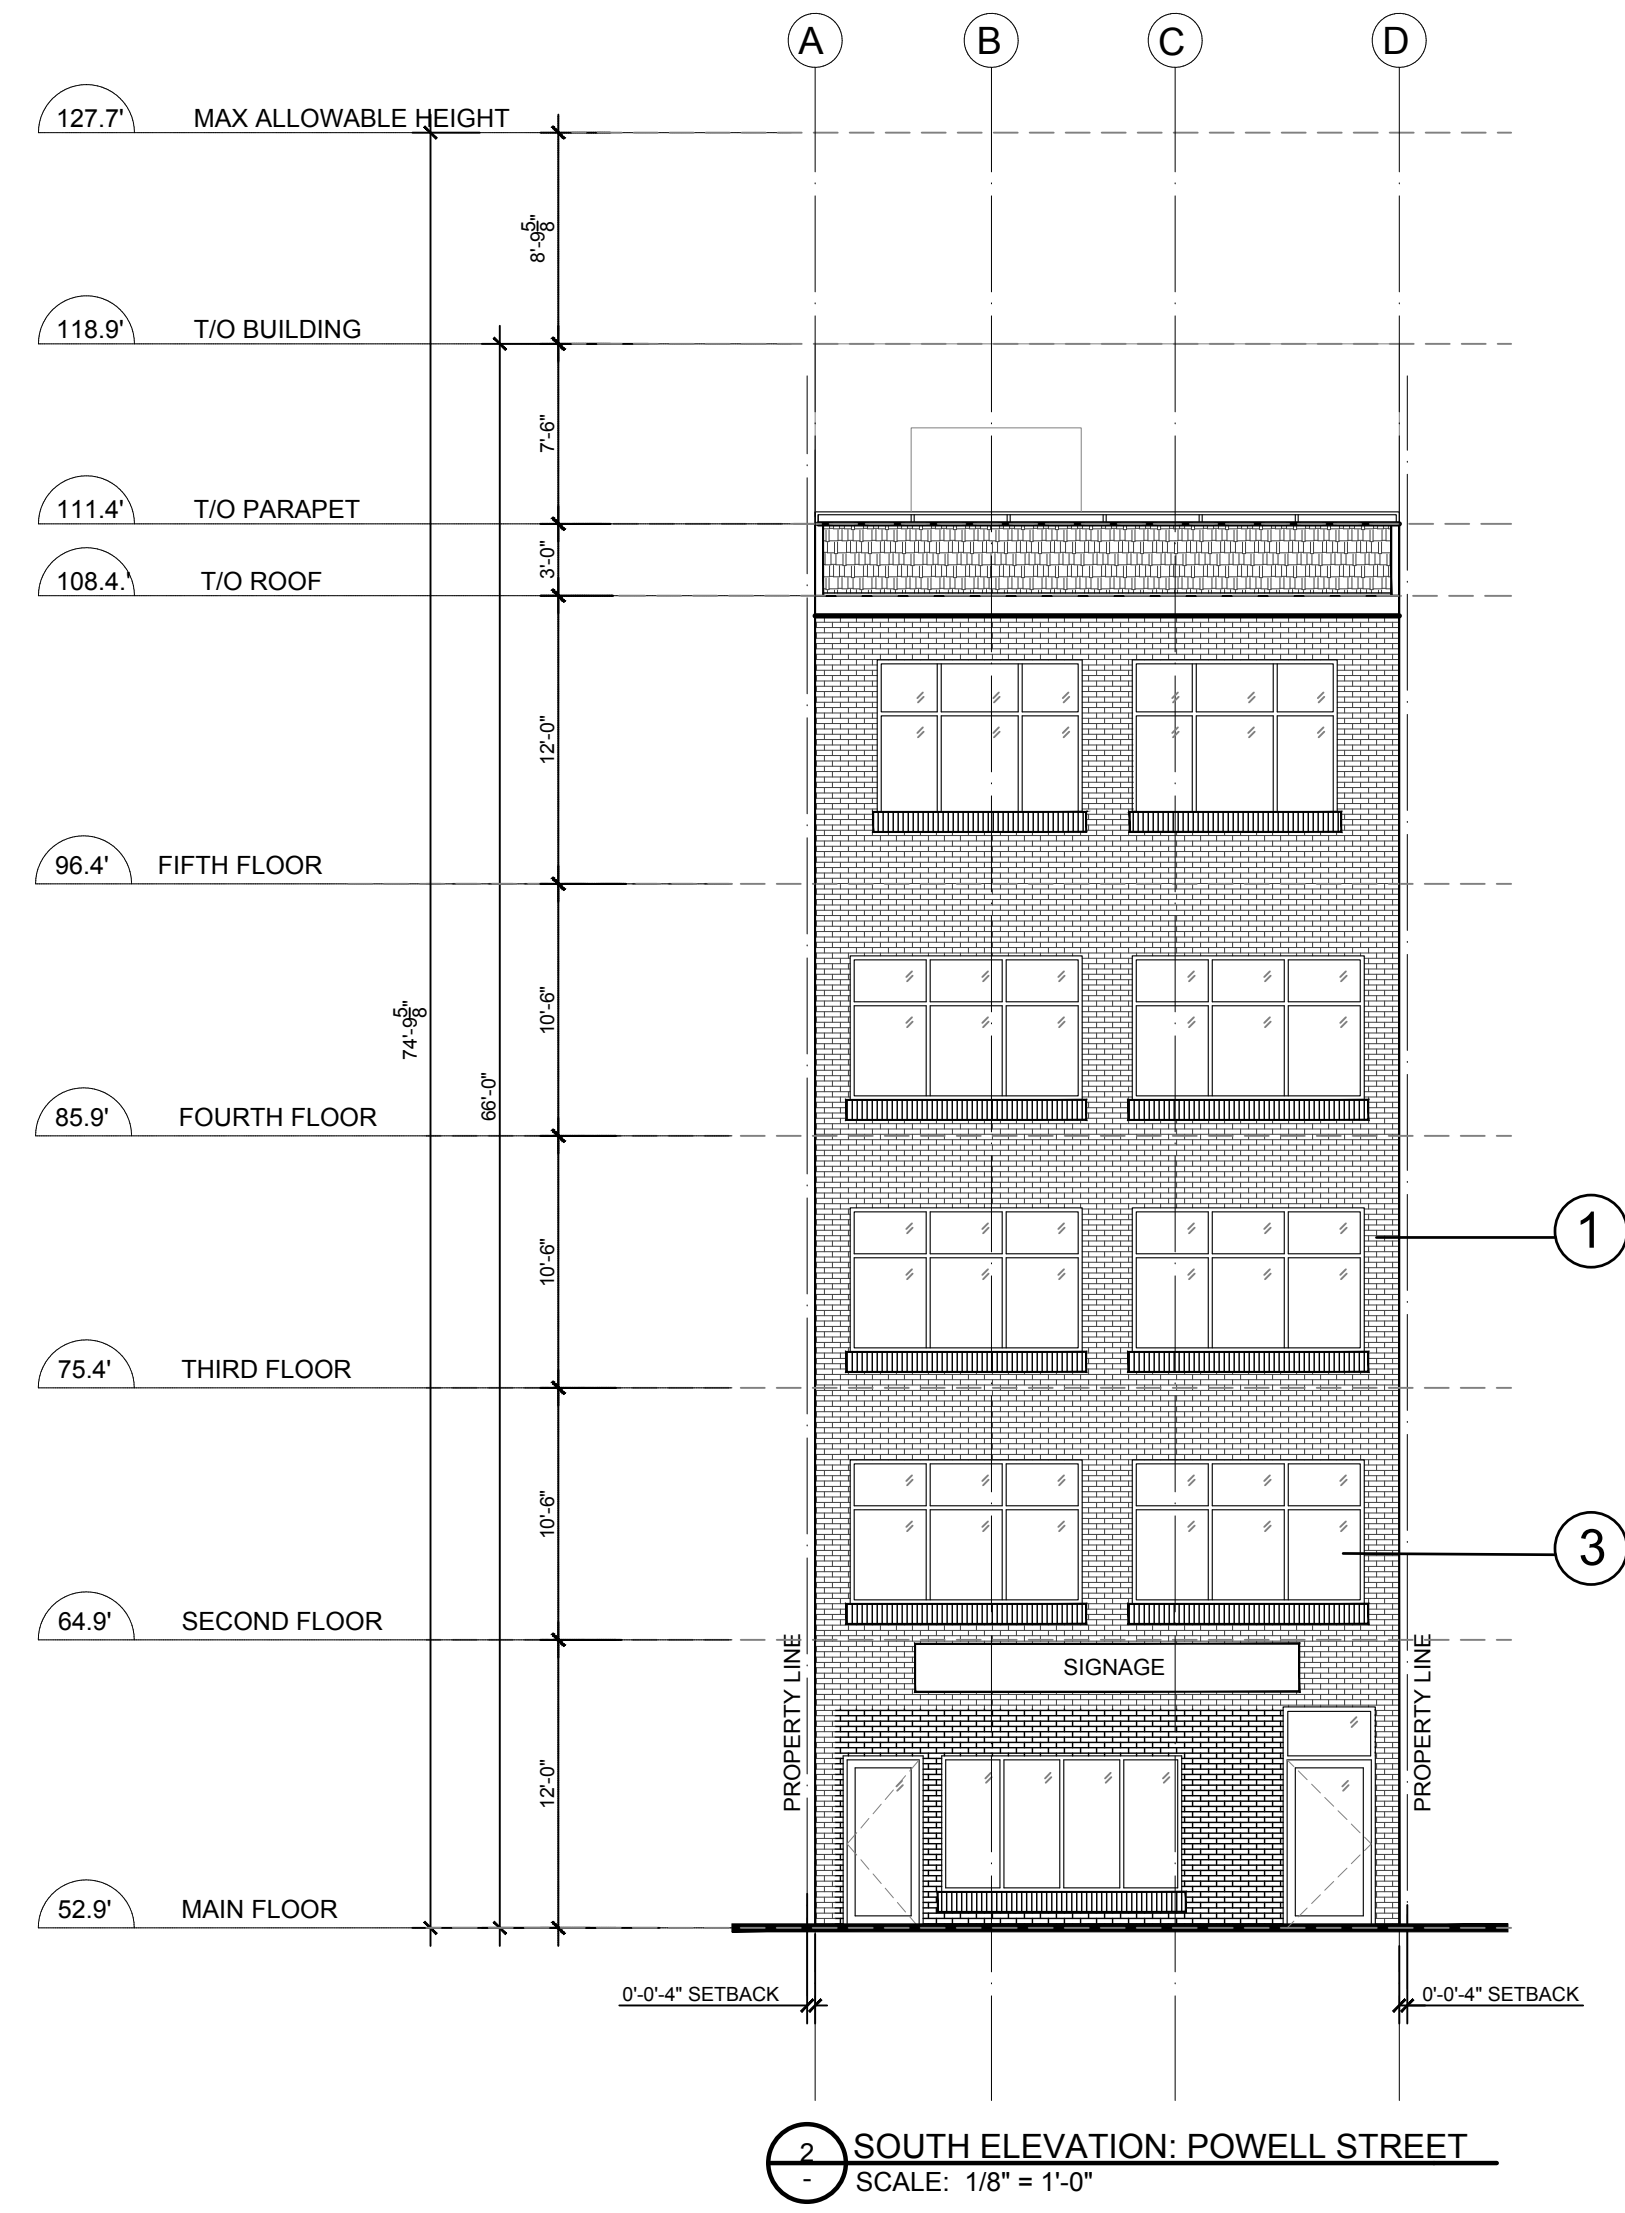

- KEY NOTES
- 1 - BRICK CLADDING
 - 2 - PANEL CLADDING
 - 3 - VINYL WINDOWS

COPYRIGHT RESERVED
This Plan and design are the exclusive property of
Patrick Stewart Architect
and cannot be used or reproduced without the consent of Patrick Stewart, Architect AIBC.
This office must be notified of any violations of this copyright.

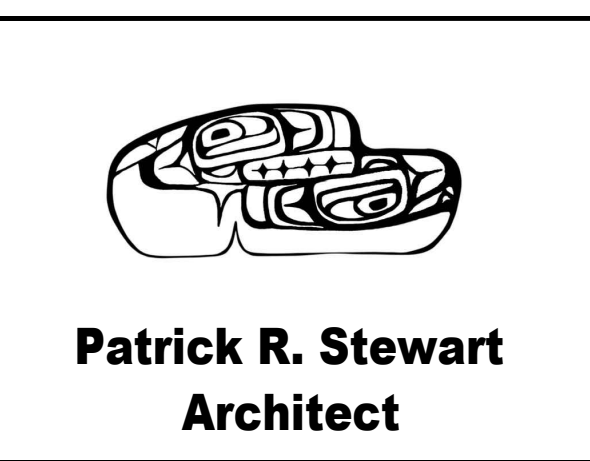

Architects Address
46401 BEDFORD PARKWAY,
CHILLIWACK, BC V2R 5N4
CANADA

(778) 246 1862 - CEL
info@patrickstewartarchitect.com

DO NOT SCALE DRAWING

REV	DATE	DESCRIPTION	BY	START DATE	DECEMBER 19, 2016
1	07/14/17	DP SUBMISSION COV	DT+CT	DESIGNED	PRS
2	05/06/18	DP SUBMISSION	CT		
3	11/16/18	DP REVISION	JJ	DRAWN	TP
4	03/14/19	DP RE-SUBMISSION	CW		
5				CHECKED	PRS
6					
7				SCALE	1/8" = 1'-0"
8					

Architects Seal	Project Name
	MIXED USE PROJECT 453 POWELL STREET, Vancouver, B.C.
	BUILDING ELEVATIONS 2
Rev No.	Project No.
4	16-02
	Dwg No.
	A3.1