


SHIFT

ARCHITECTURE

200,1000 West 3rd Street
North Vancouver, BC V7P 3J6
T 604.988.7501 | shiftarchitecture.ca

This drawing is an instrument of service and the property of Shift Architecture Inc. and shall remain their property. The use of this drawing shall be restricted to the original site for which it was prepared and publication thereof is expressly limited to such use. Reuse, reproduction or publication by any method in whole or in part is prohibited without their written consent.

No	Date	Revision Notes
0	18/07/27	ISSUED FOR DPMA

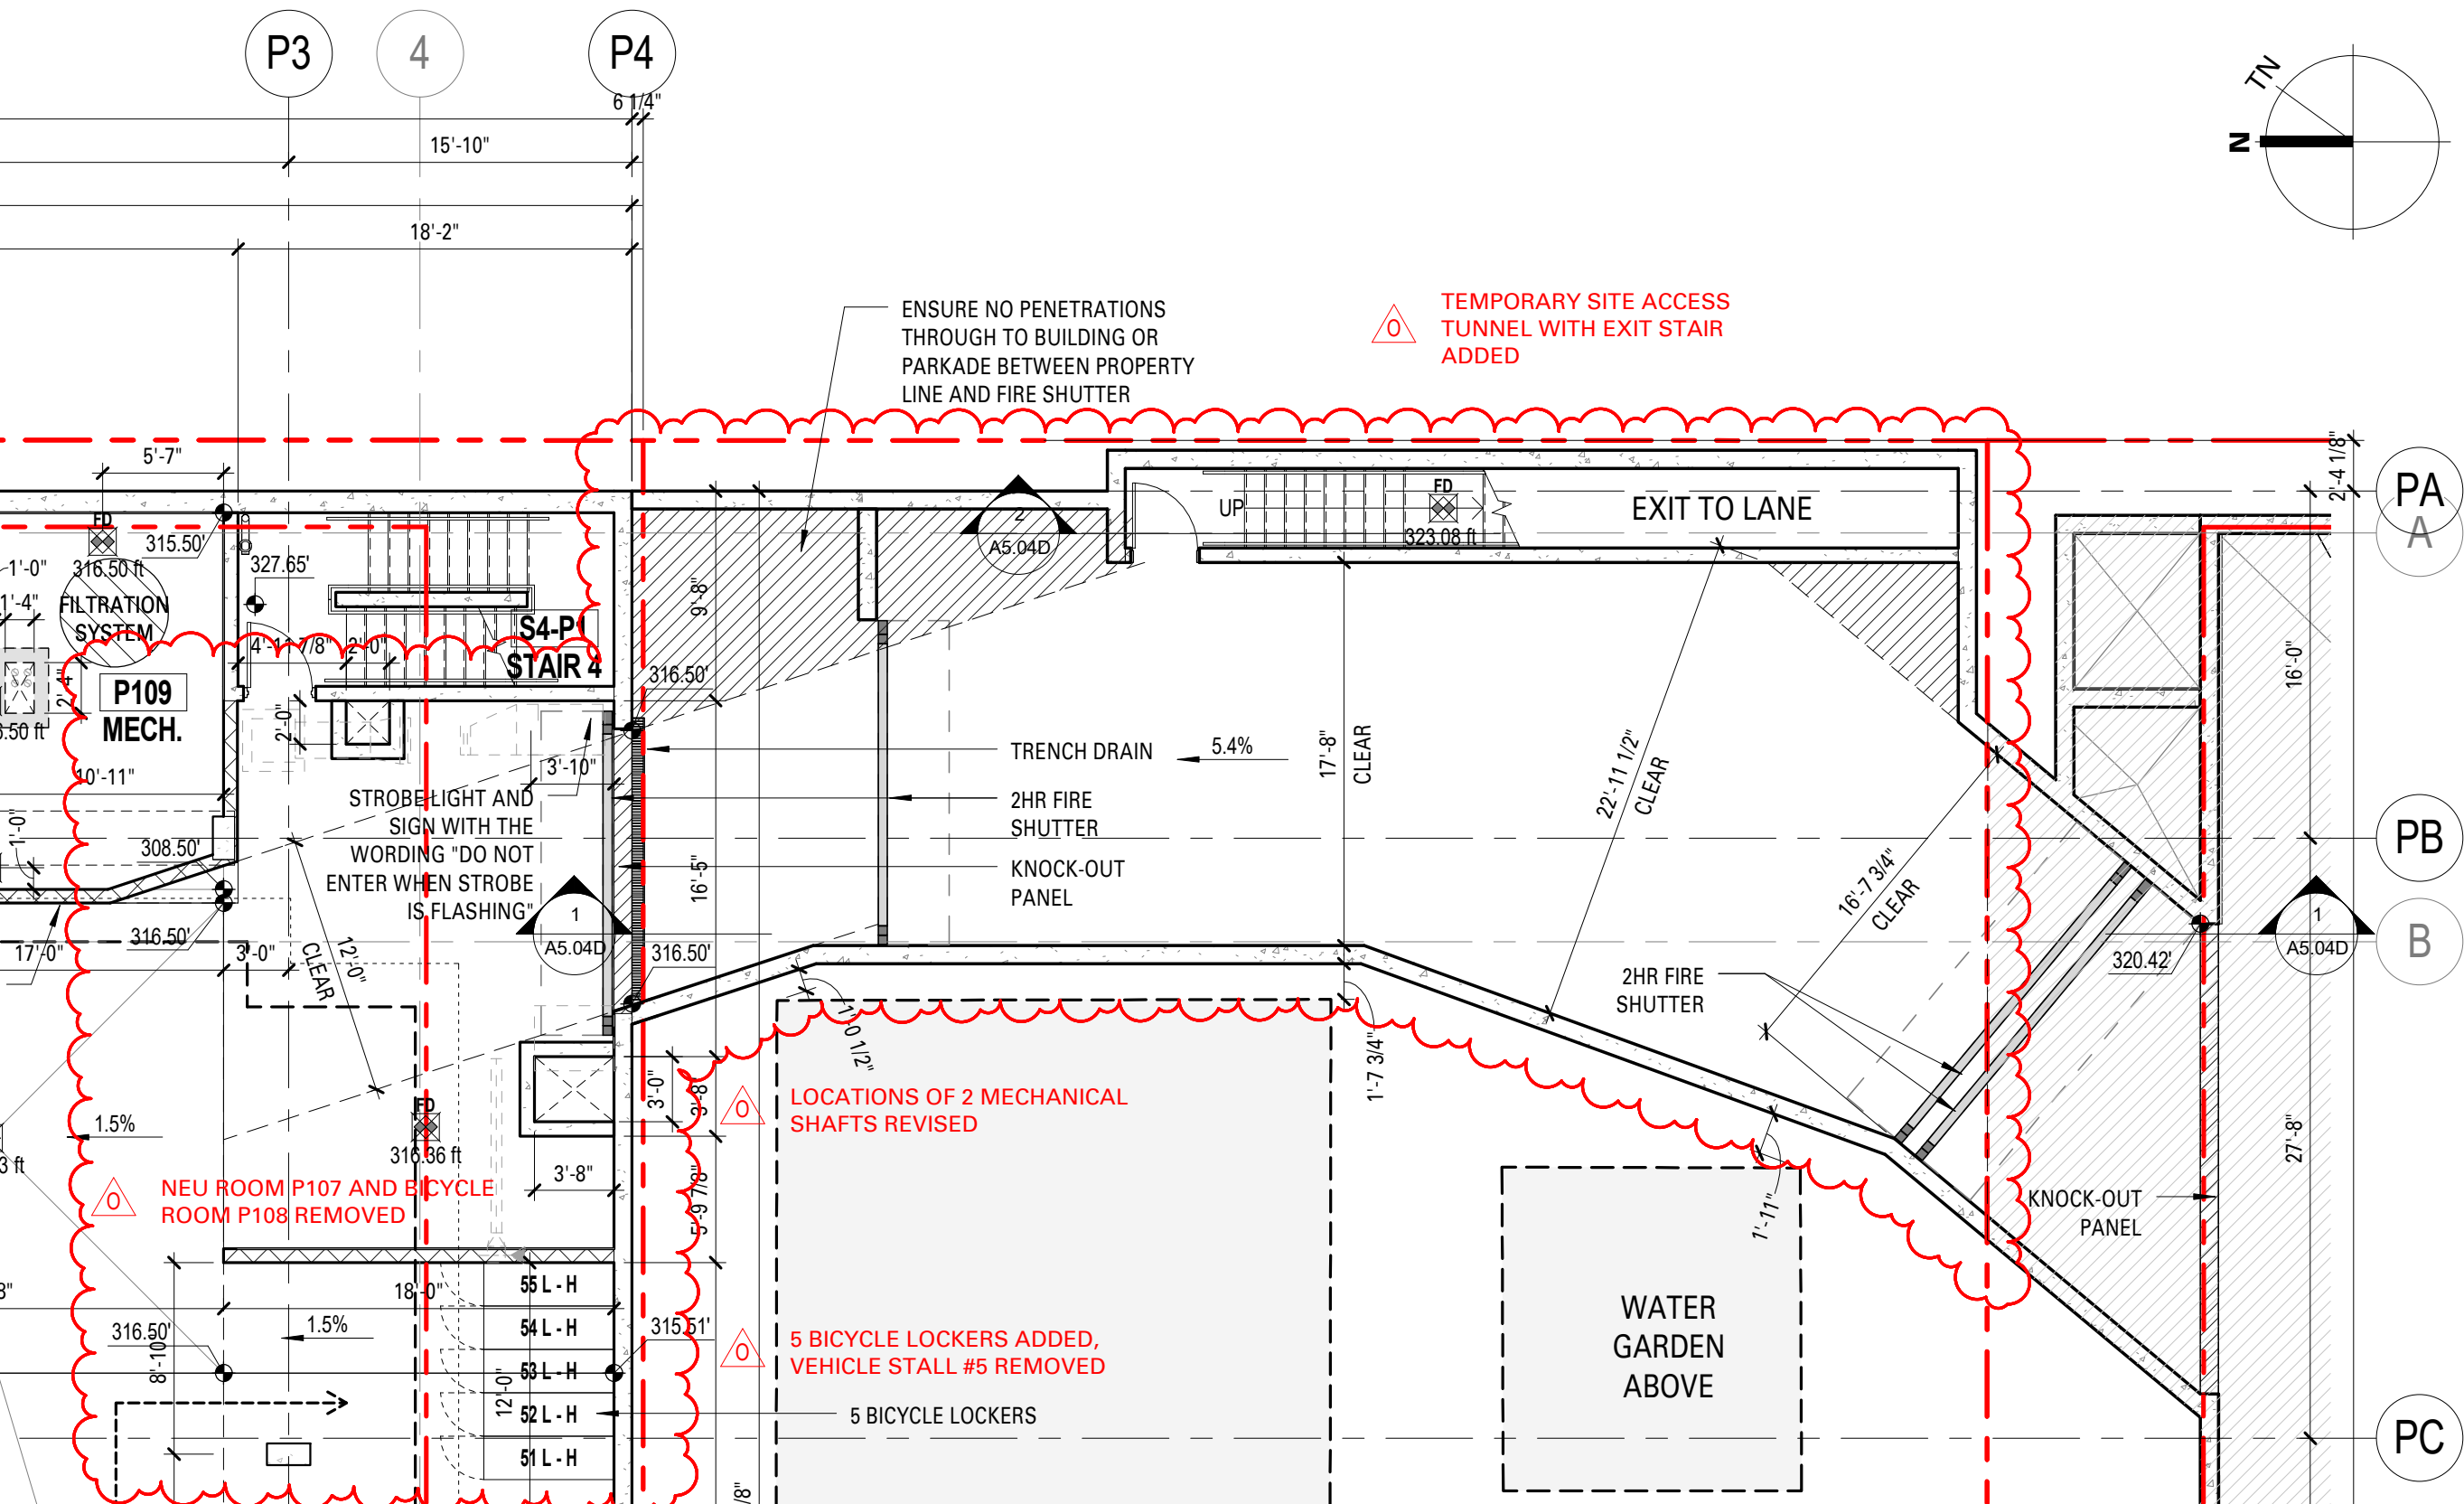

PA
A

PB

B

PC

