



CONTRACTOR SHALL CHECK ALL DIMENSIONS ON THE WORK AND REPORT ANY DISCREPANCY TO THE CONSULTANT BEFORE PROCEEDING. THIS DRAWING IS NOT TO BE USED FOR CONSTRUCTION UNTIL AUTHORIZED IN WRITING BY CONSULTANT.

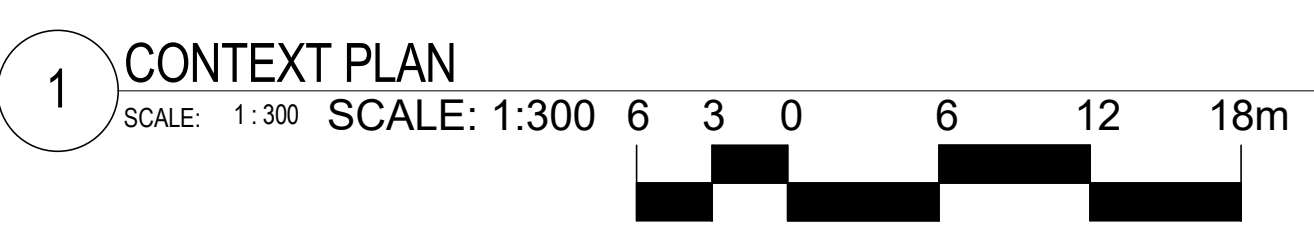

REVISION		
NO.	DATE	DESCRIPTION
1	2018/11/08	ISSUED FOR DP

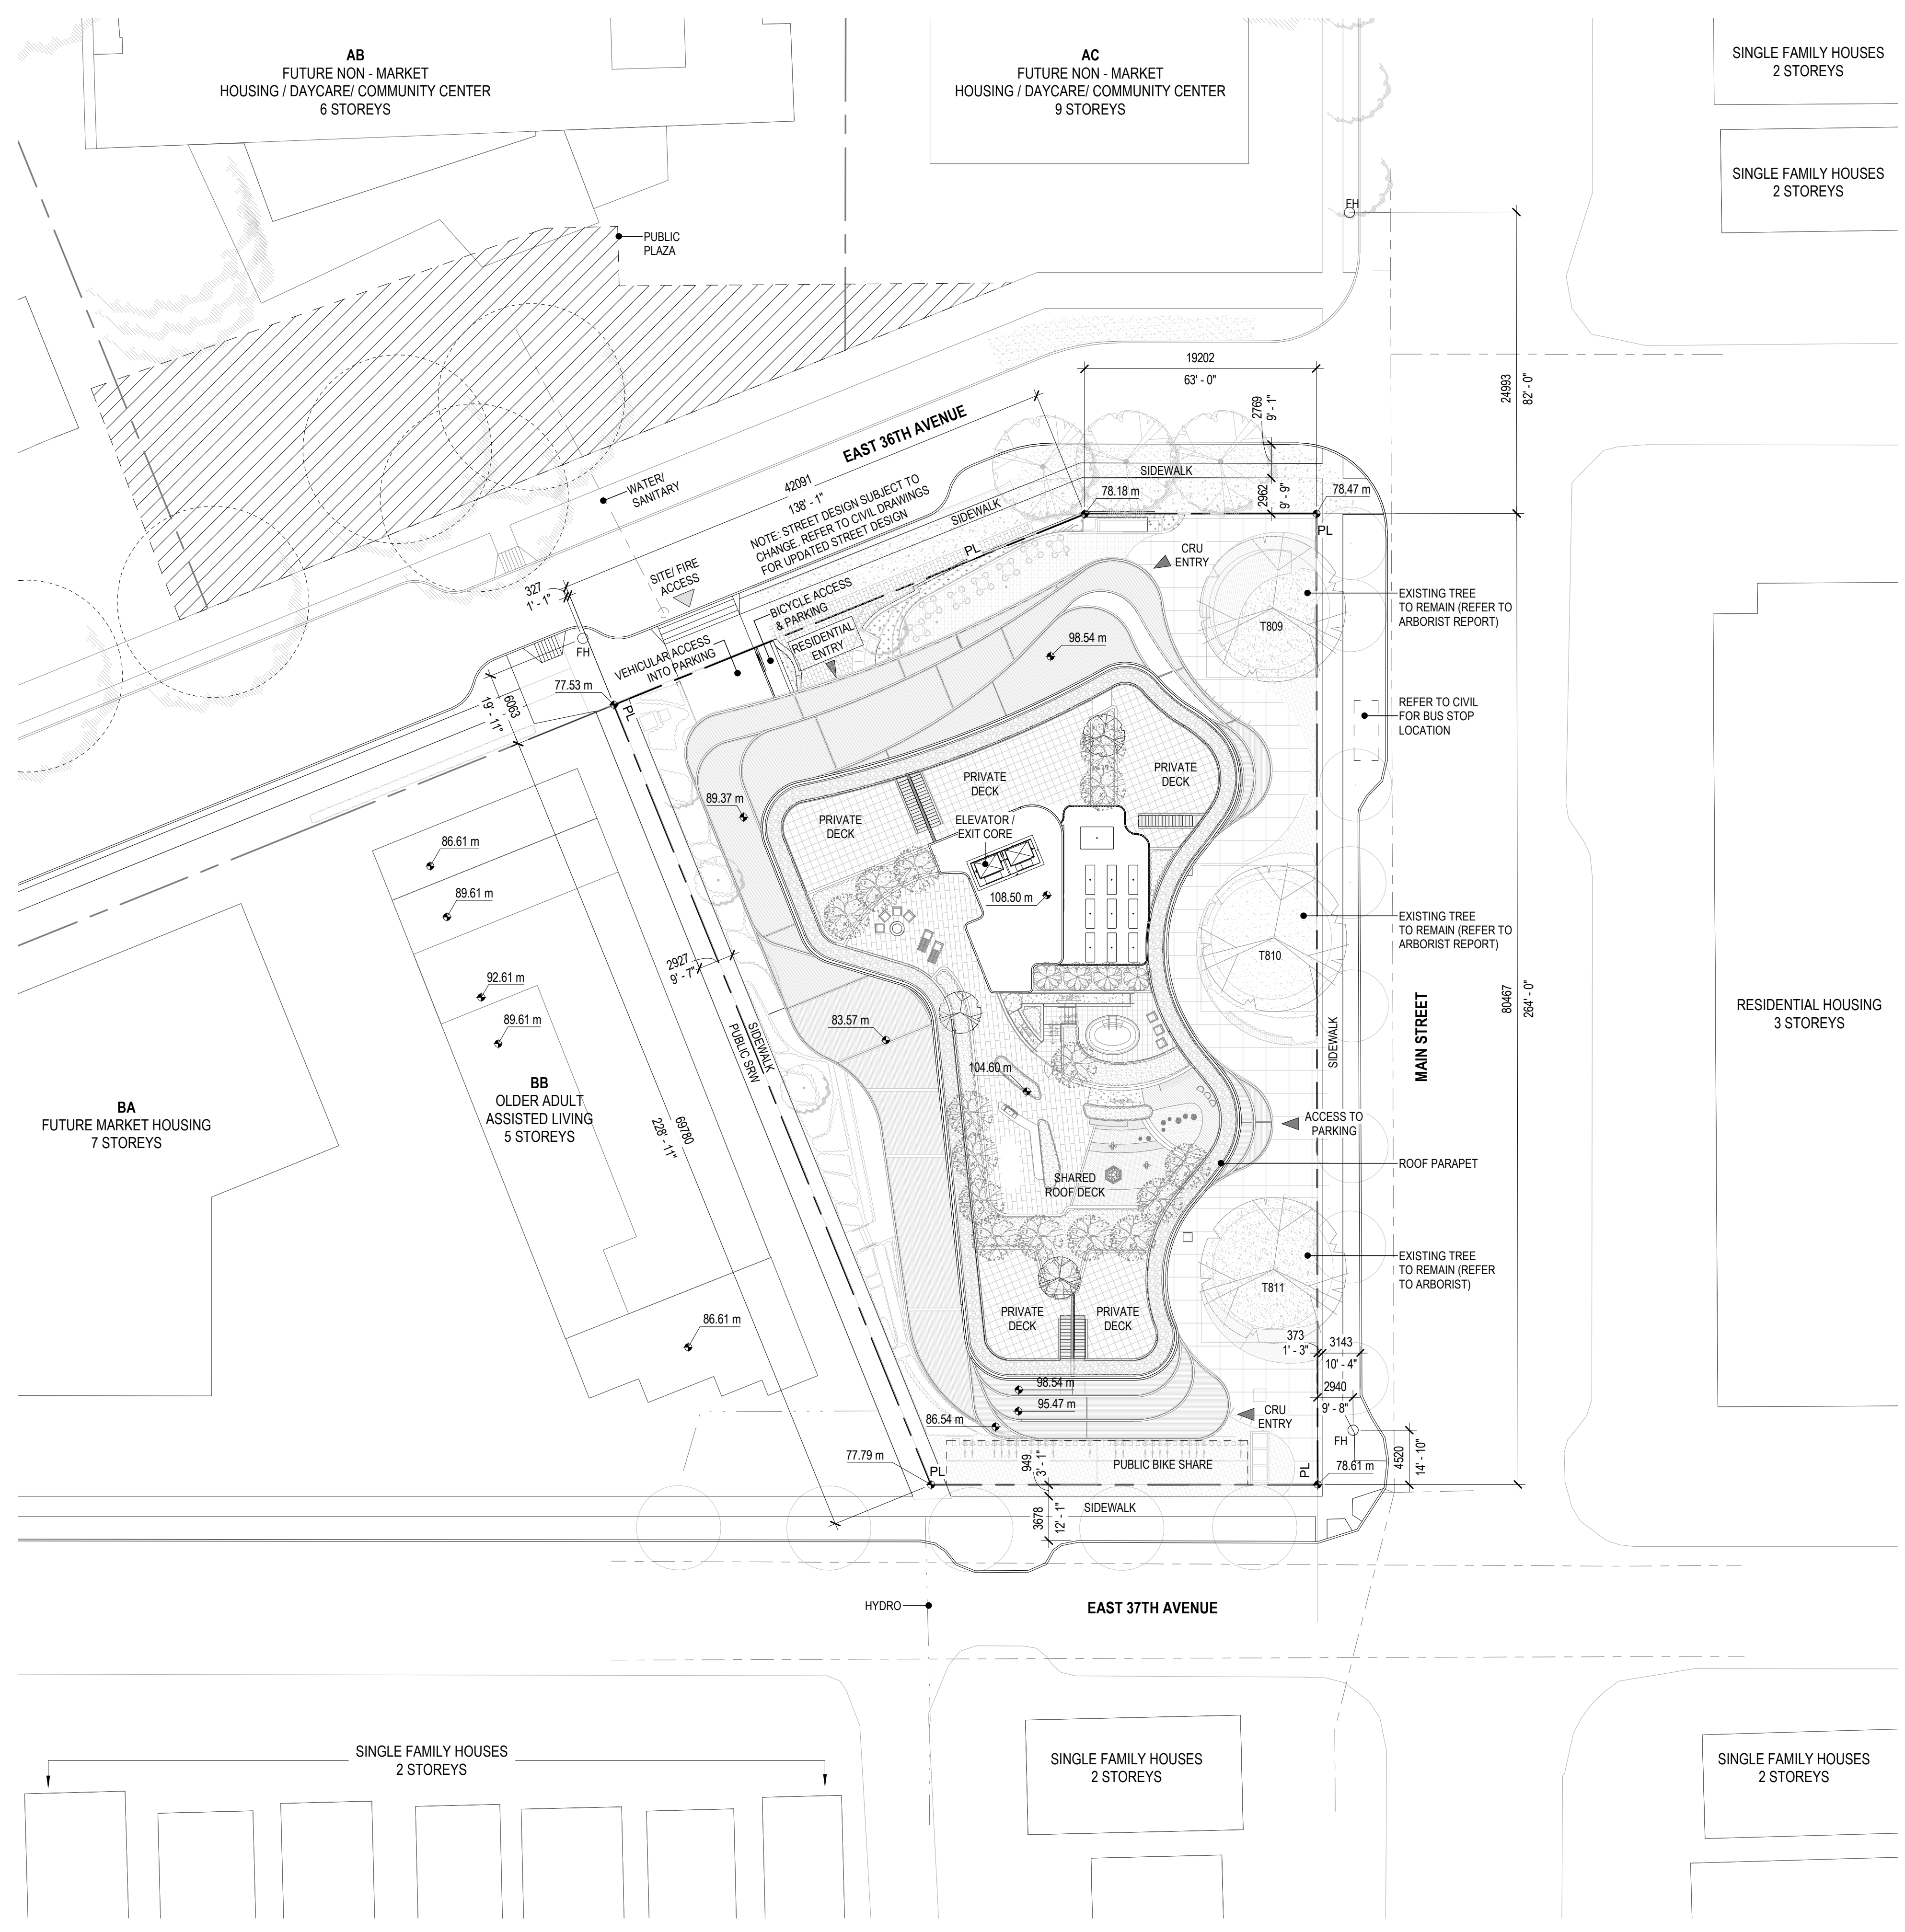

**B+H** B+H Architects Inc.  
 400-1706 West 1st Avenue  
 Vancouver, BC, Canada V6J 0E4  
 T:604.685.9913 F:604.685.0694  
 SEAL:

PROJECT:  
**LITTLE MOUNTAIN BUILDING BC**  
 5299 MAIN STREET, VANCOUVER, BC  
 SHEET CONTENTS:  
**CONTEXT PLAN**  
 PROJECT NUMBER:  
 1714090  
 DRAWING SCALE:  
 1:300  
 DRAWN BY: KG CHECKED BY: GB DATE: 2018/11/08  
 SHEET NO: A100 REV: 1

C:\Users\kari.gopalan\Documents\20181016 - Little Mtn Bldg BC - DP Central Model\_Kart.Gopalan.rvt  
 11/7/2018 3:15:32 PM  
 A100