
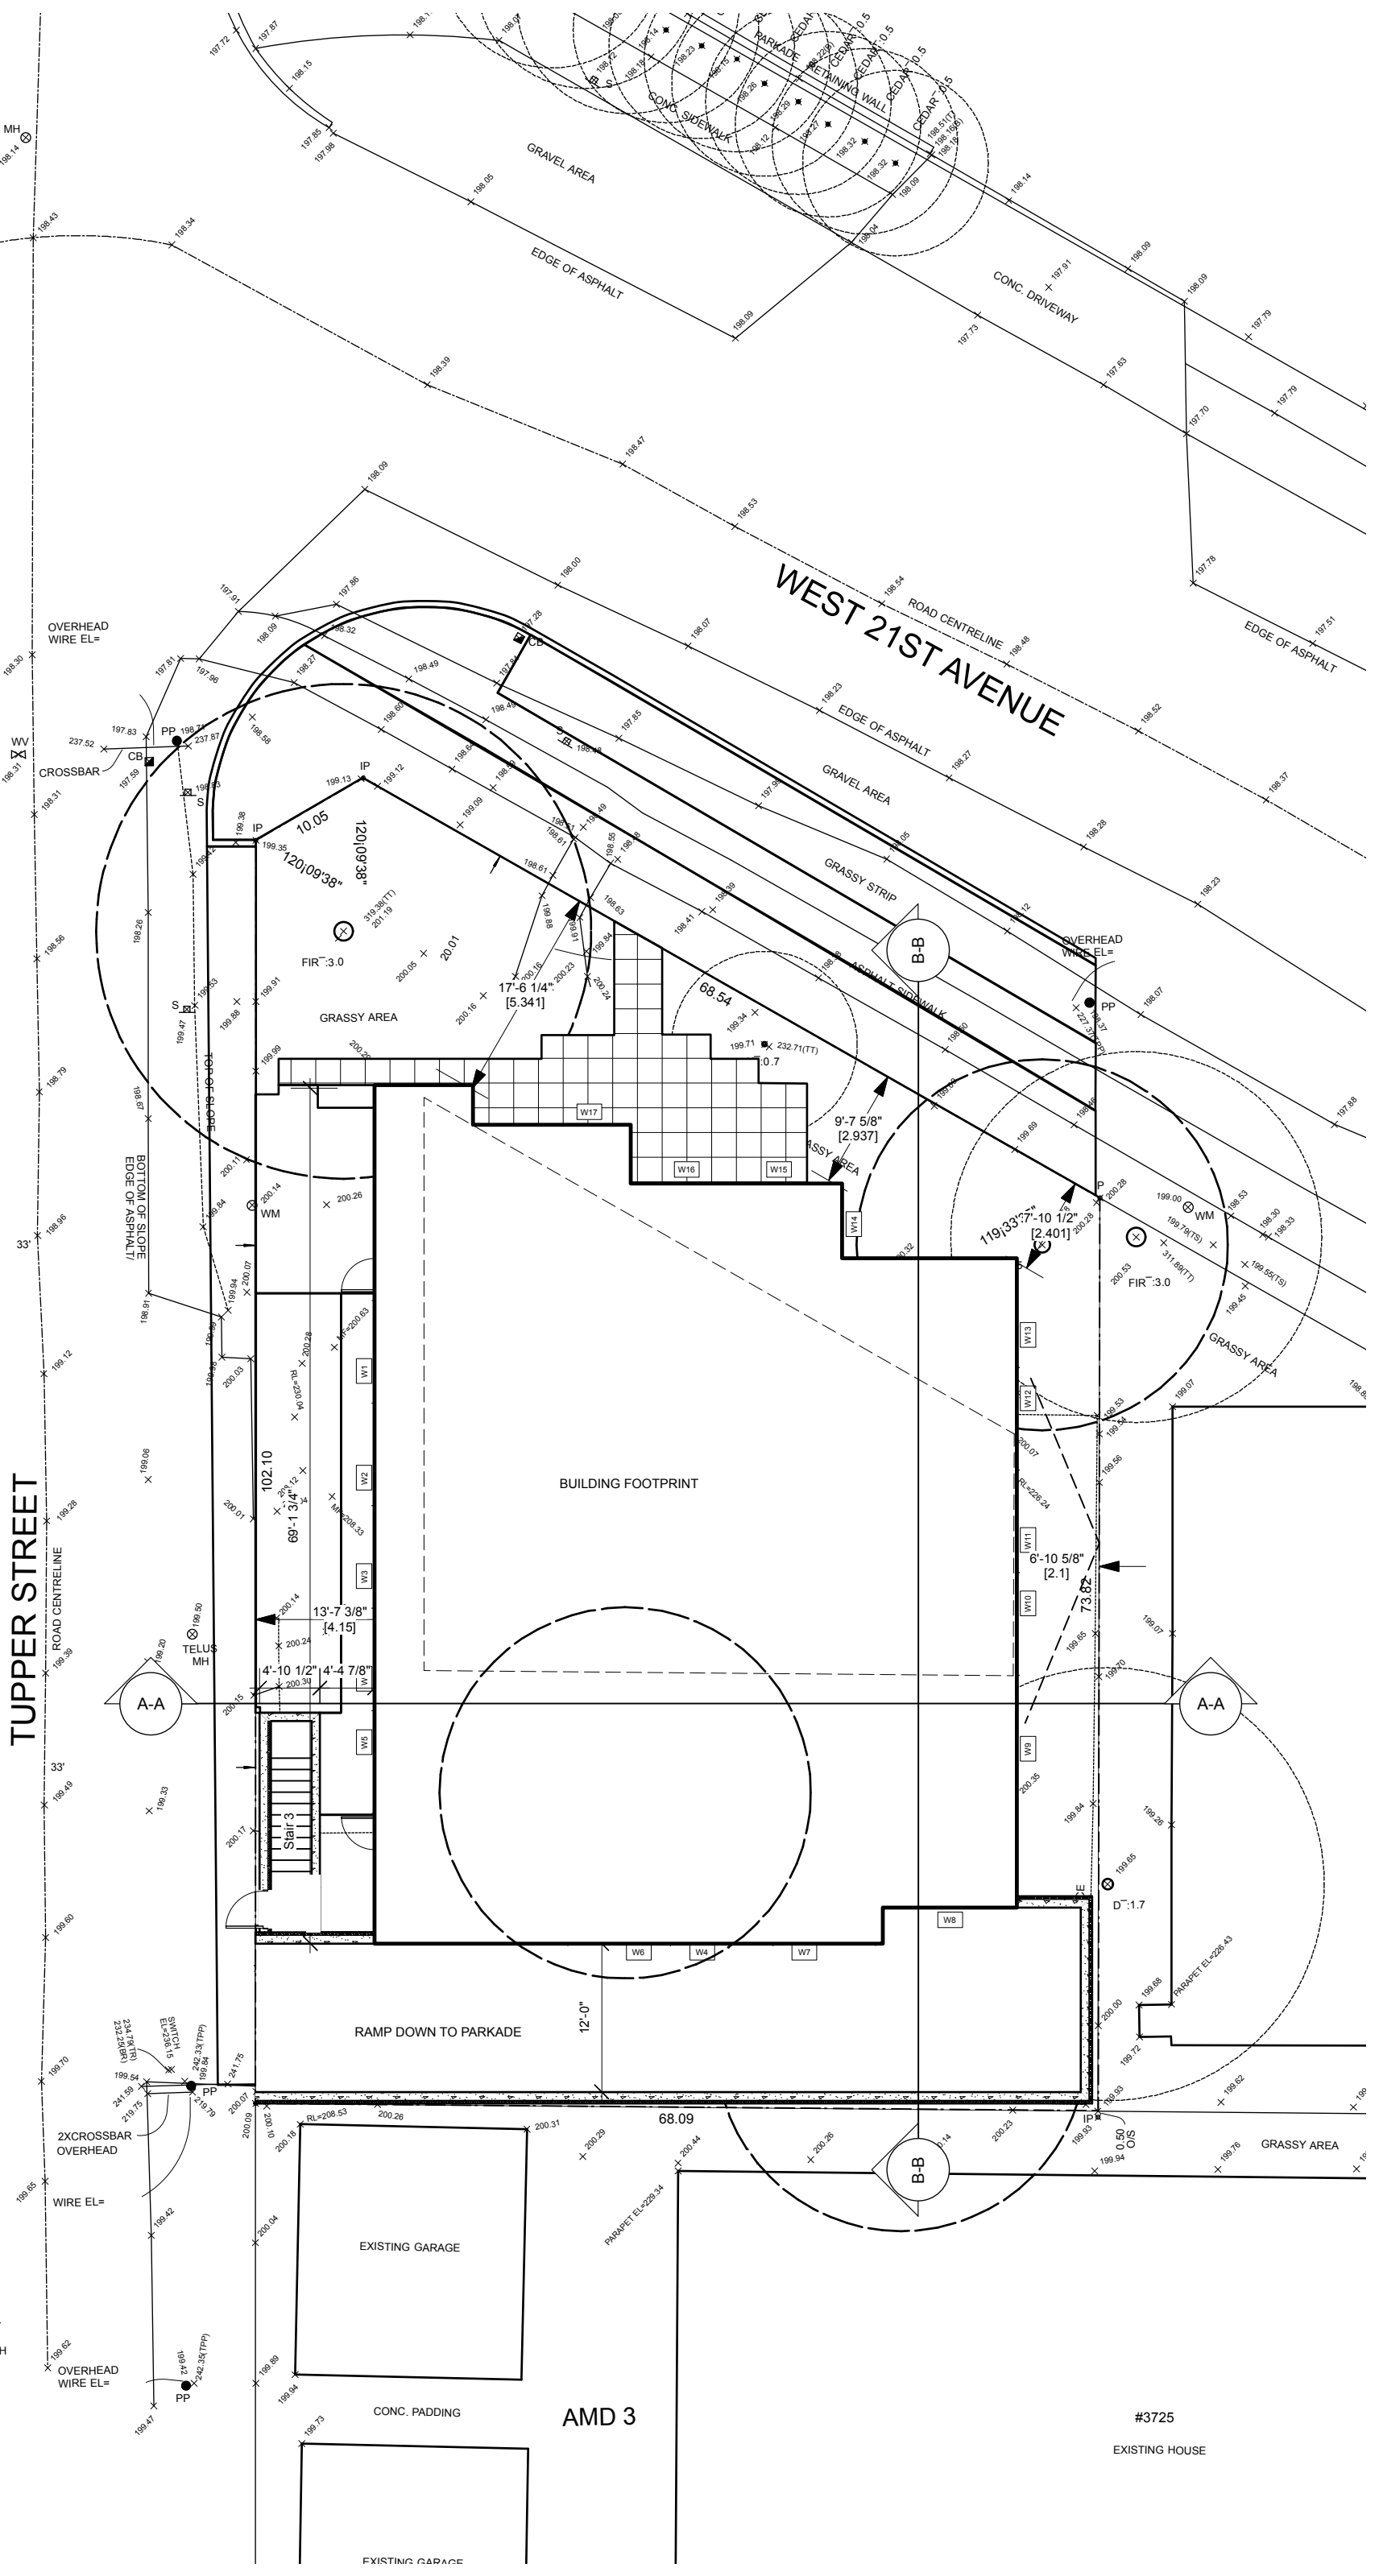
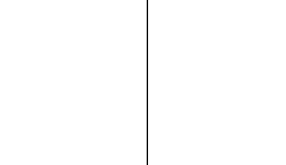
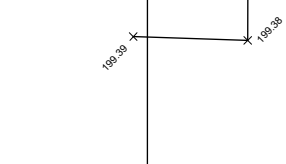
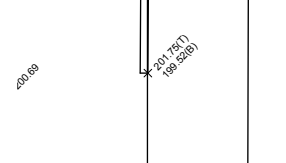
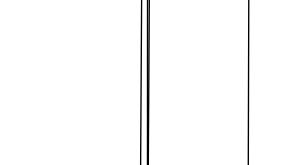
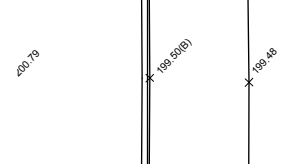
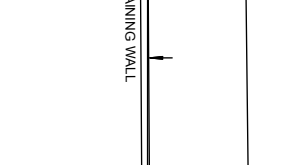
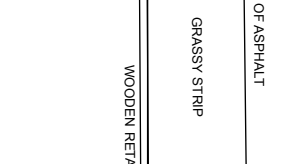
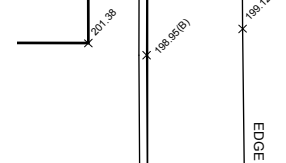
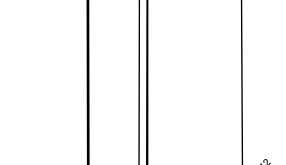
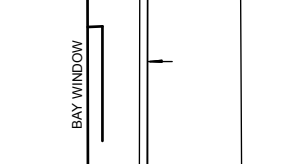
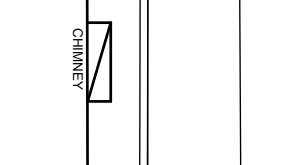
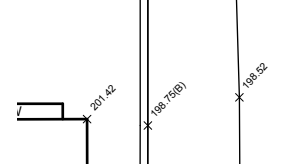
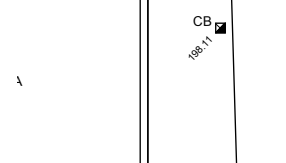
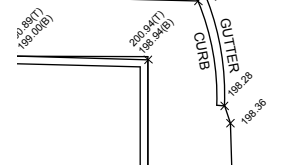
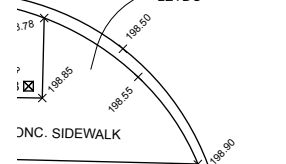


UE

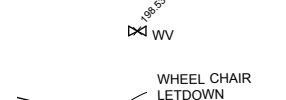

TUPPER STREET

WEST 21ST AVENUE

BUILDING FOOTPRINT

RAMP DOWN TO PARKADE

EXISTING GARAGE

CONC. PADDING

EXISTING GARAGE

AMD 3

#3725
EXISTING HOUSE



OVERHEAD WIRE EL=

CROSSBAR

PP

IP

WM

TELUS MH

2XCROSSBAR OVERHEAD

WIRE EL=











