


6 21st Avenue - PROPOSED STREET VIEW
Scale: 1/8" = 1'-0"

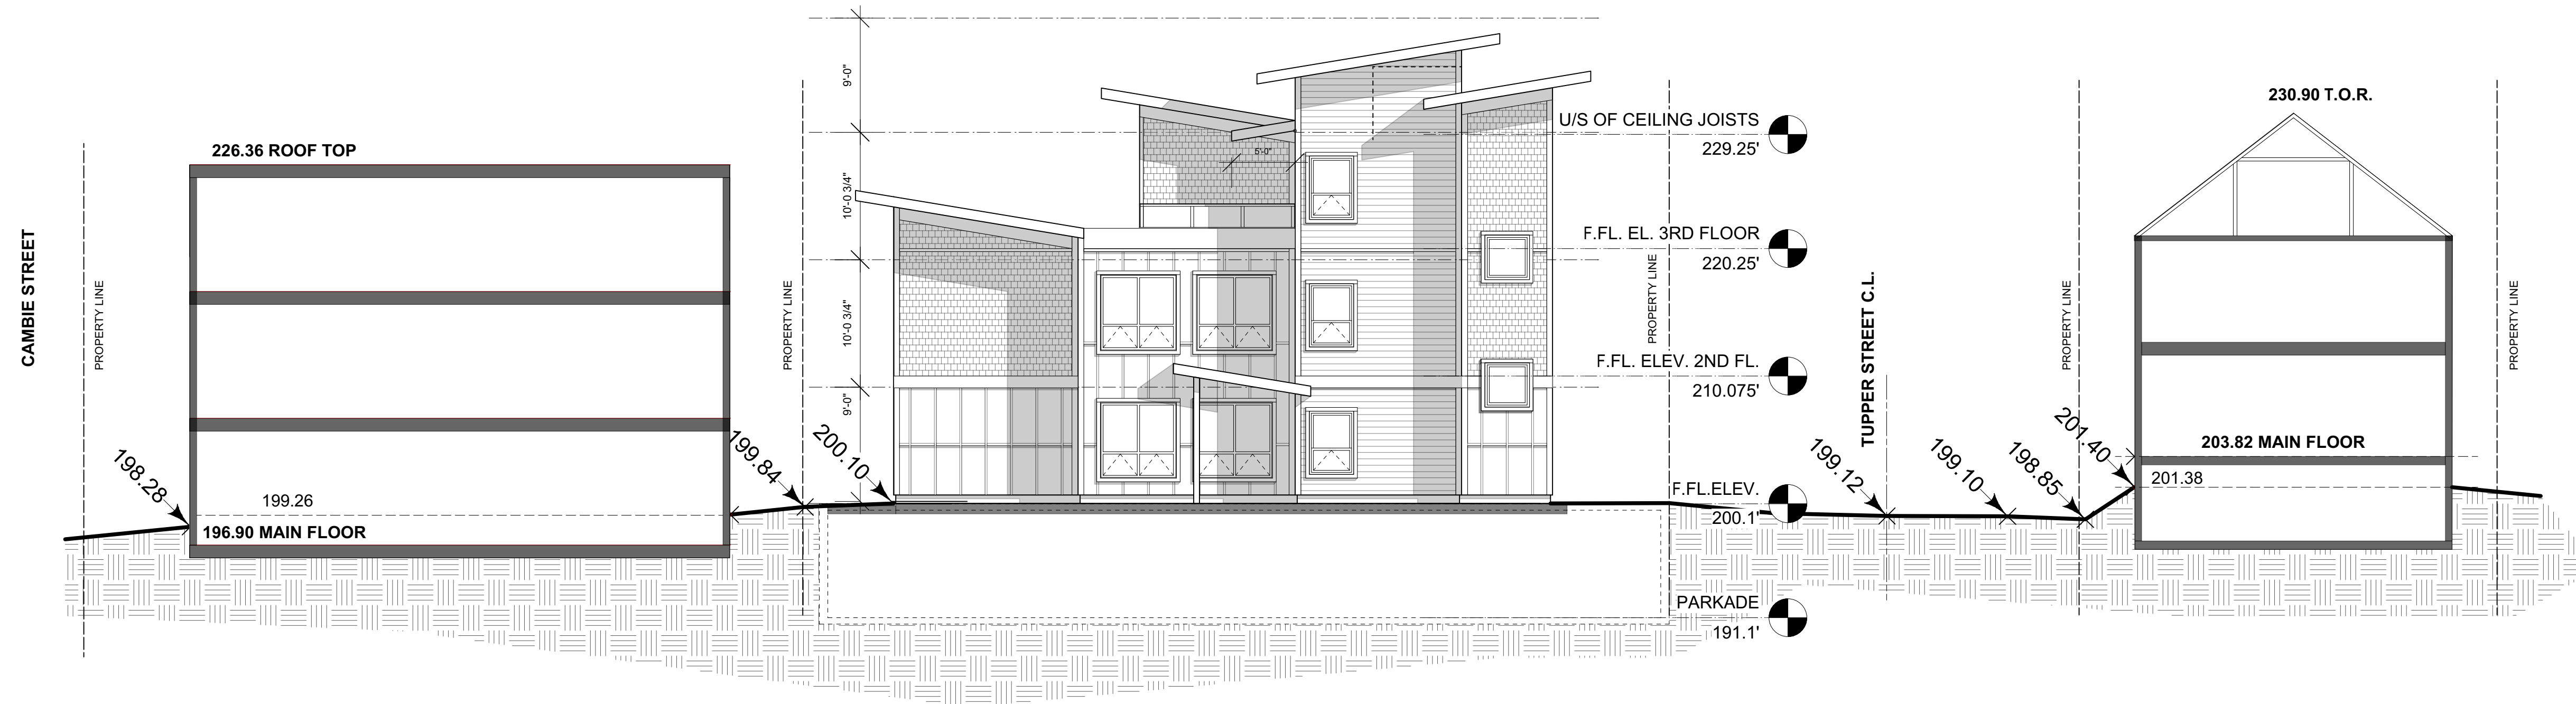

2 SITE GRADE ELEVATIONS
Scale: 1/8" = 1'-0"

REVISIONS:

B 18-6-19 DP REVIEW
A 18-6-12 ISSUED FOR DP
ISSUES:

COPYRIGHT RESERVED:
THE COPYRIGHT TO THIS DRAWING AND ITS CONTENTS
IS RESERVED, AND REMAINS AT ALL TIMES THE EXCLUSIVE
PROPERTY OF BONIMADDISON ARCHITECTS, AND SHALL
NOT BE USED, MODIFIED, OR REPRODUCED WITHOUT THE
EXPRESSED WRITTEN CONSENT OF BONIMADDISON
ARCHITECTS.

DIMENSIONS:
THE CONTRACTOR SHALL VERIFY ALL DIMENSIONS, AND
IMMEDIATELY REPORT ANY ERRORS AND/OR OMISSIONS.
DO NOT SCALE DRAWINGS.

BONI • MADDISON
Architects

3732 West Broadway
Vancouver, B.C., V6R 2C1
T: 604 688 5894
F: 604 688 5899
E: info@bonimaddison.com

PROJECT:
BC BORSTAL ASSOCIATION
554 W. 21st Ave.
Vancouver BC

TITLE:
STREET SCAPE+GRADE
ELEVATIONS

| | | | |
|---------|----------|-------------|------|
| DRAWN: | TG | DRAWING N°: | |
| SCALE: | As Noted | | A4.1 |
| JOB N°: | 16-57 | | |
| DATE: | | REV. N°: | |