

111 WEST MONROE STREET SUITE 2300 CHICAGO IL 60603
T 312 920 1888 F 312 920 1775

KEY PLAN:

LEGEND

- EXISTING TO REMAIN
- EXISTING TO BE DEMOLISHED
- NEW CONSTRUCTION

PROJECT NAME:
WATERFRONT TOWER

601 W CORDOVA STREET
VANCOUVER, BC

OWNERS:
CADILLAC FAIRVIEW CORPORATION LTD

20 Queen Street West, 5th Floor
Toronto, ON M5H 3R4, Canada

ARCHITECT OF RECORD:

B+H ARCHITECTS
400-1706 West 1st Avenue
Vancouver, BC V6J 0E4

CONSULTANTS:

APLIN & MARTIN
#910 - 1111 W Hastings Street
Vancouver, BC V6E 2J3

PFS STUDIO
1777 W 3rd Avenue
Vancouver, BC V6J 1K7

READ JONES CHRISTOFFERSEN LTD.
Suite 500, 144 Front Street West
Toronto, ON, M5J 2L7

INTEGRAL GROUP
200 Granville St, #180
Vancouver, BC V6C 1S4

SMITH + ANDERSEN FALCON
338-6450 Roberts Street
Burnaby, British Columbia, V5G 4E1

LMDG BUILDING CODE CONSULTANTS LTD
780 Beatty Street, 4th Floor
Vancouver, BC, V6B 2M1

ISSUES:


NO.	DATE
02	DEVELOPMENT PERMIT - REVISION 1
01	DEVELOPMENT PERMIT

PROJECT #:	212011	DRAWN BY:	Checker
		CHECKED BY:	Approver

SHEET NAME:
LOWER LEVEL PLAN

SHEET NUMBER:

A-100.DE

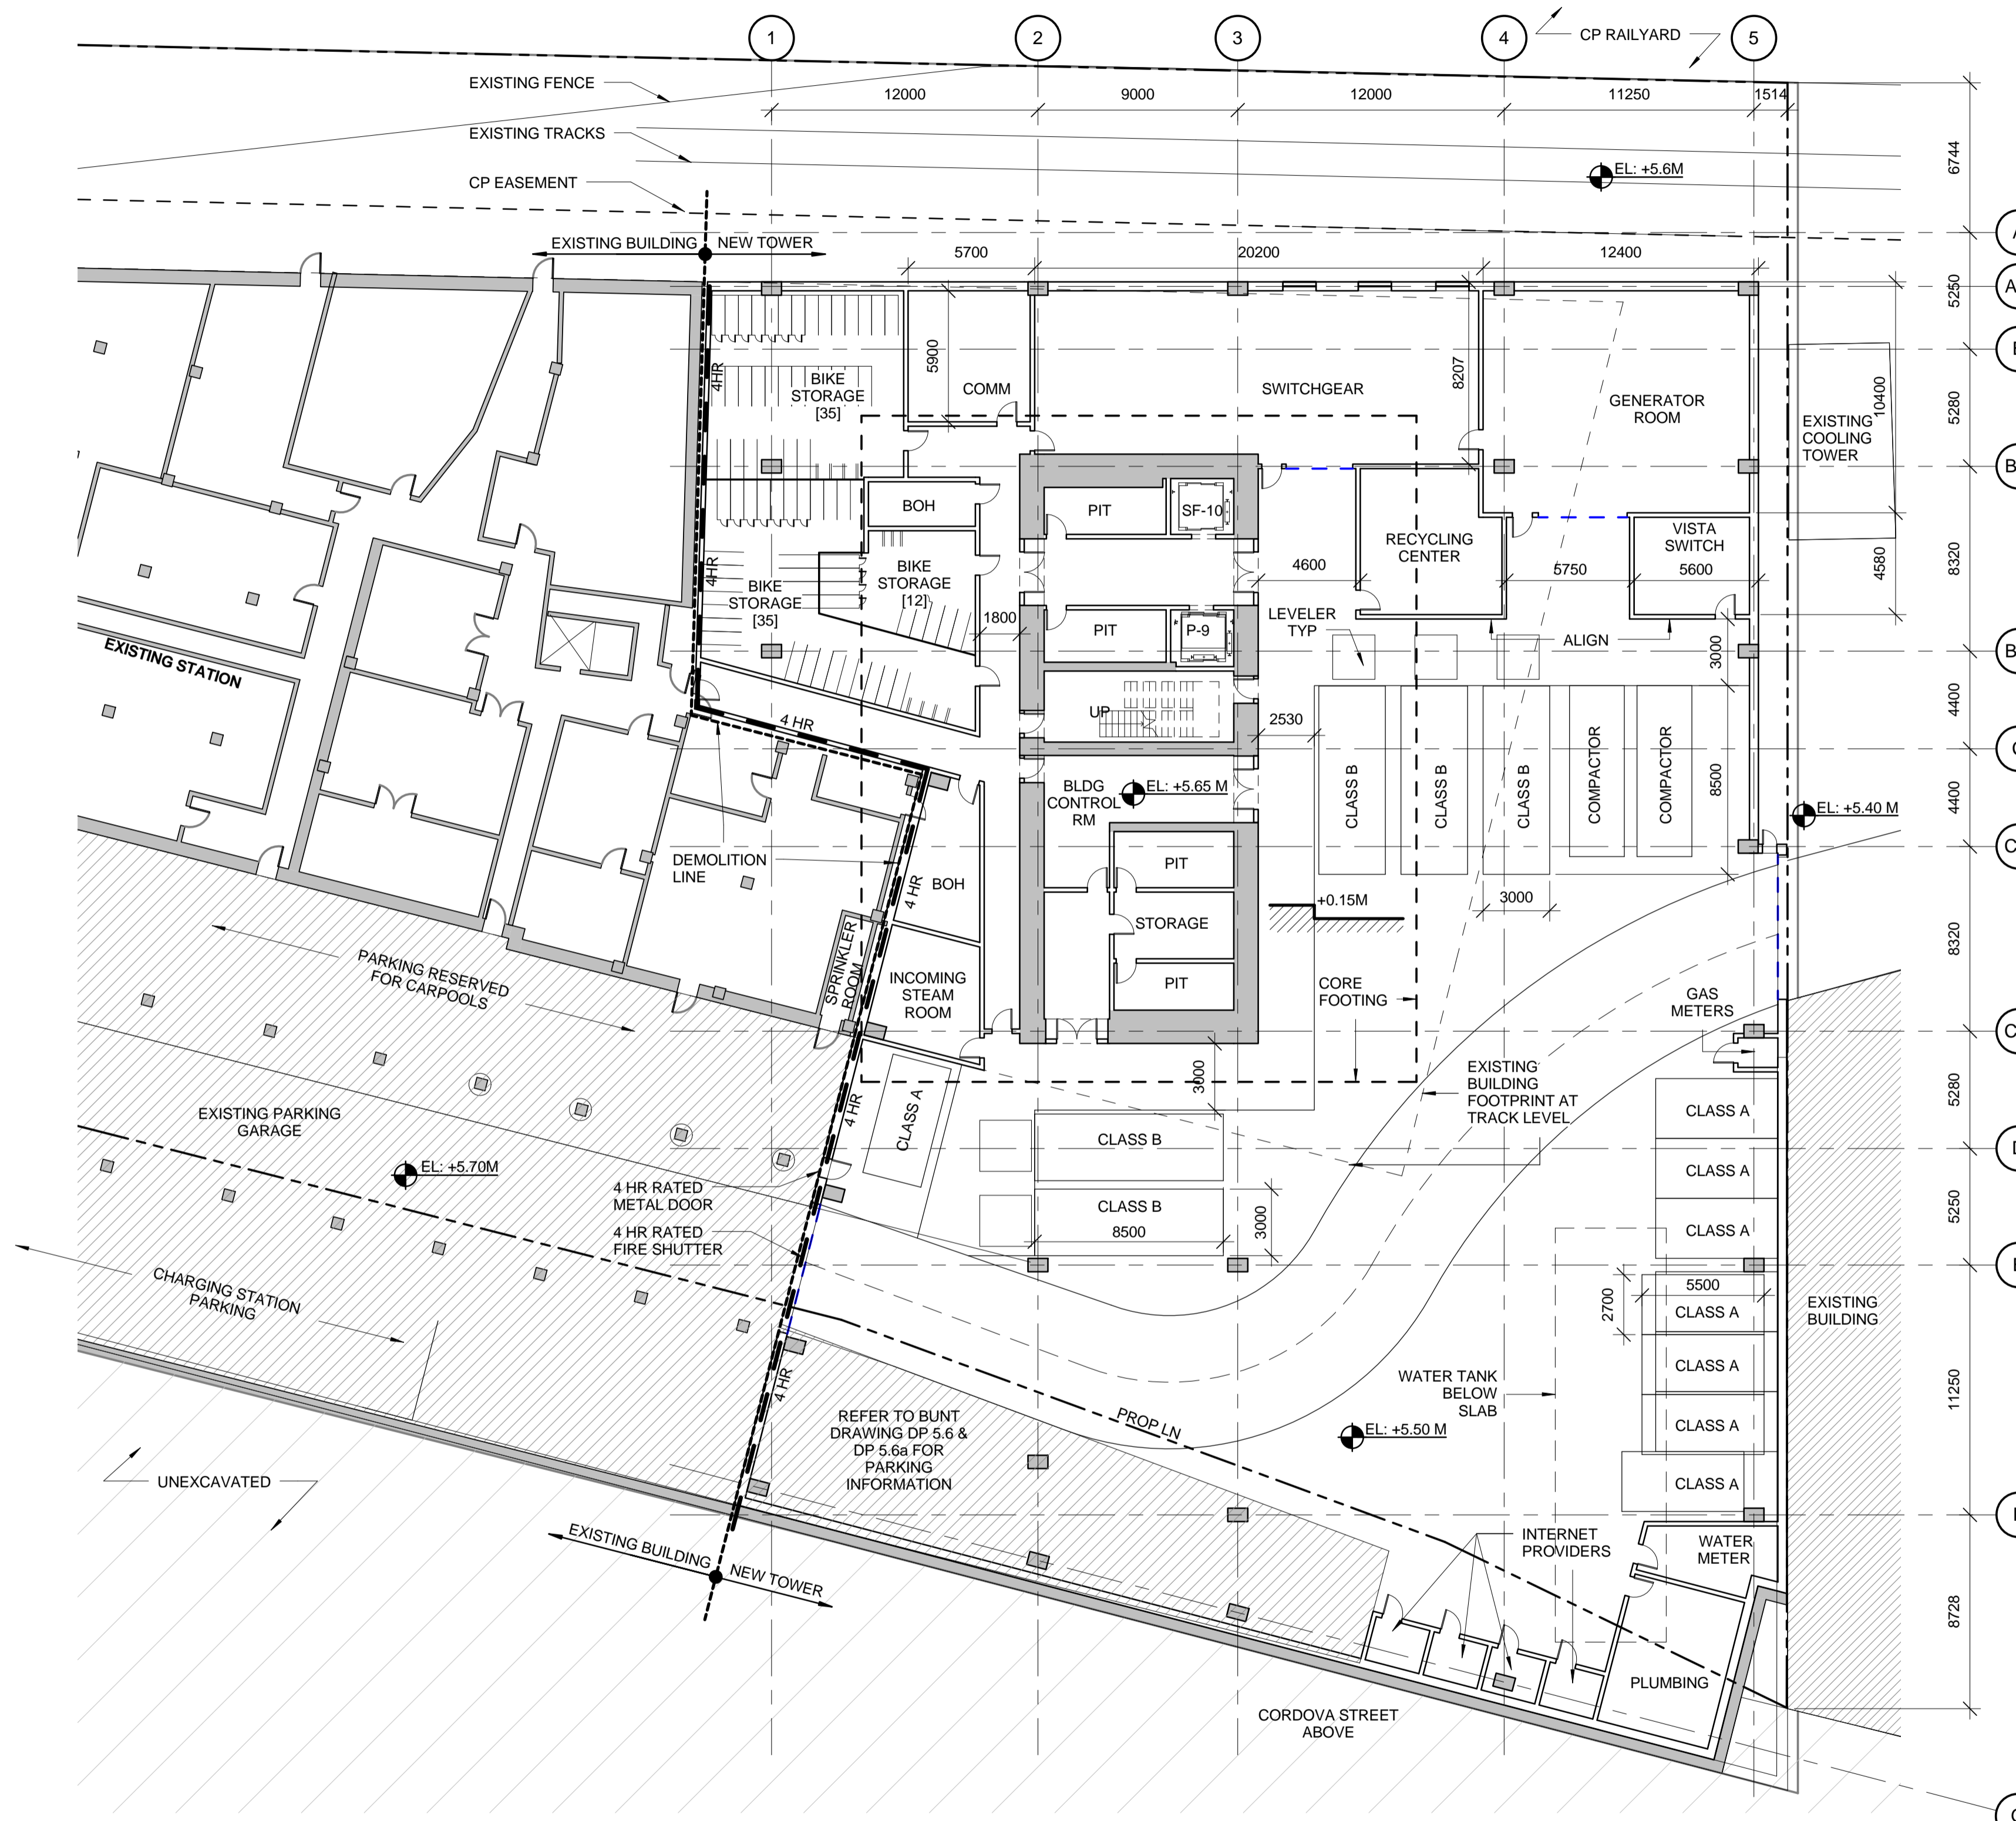

LOWER LEVEL PLAN

0 1000 2000 5000 10000
Scale: 1:200
Sheet: A-100.DE
Ref: 011

1



FILE PATH: C:\Users\stravis\showe\Documents\ASGG_212011_The_Station - PROJECT_travis\showe.rvt
PLOT TIME: 12/5/2014 8:53:13 AM