


30" x 48" A4E SHEET SIZE

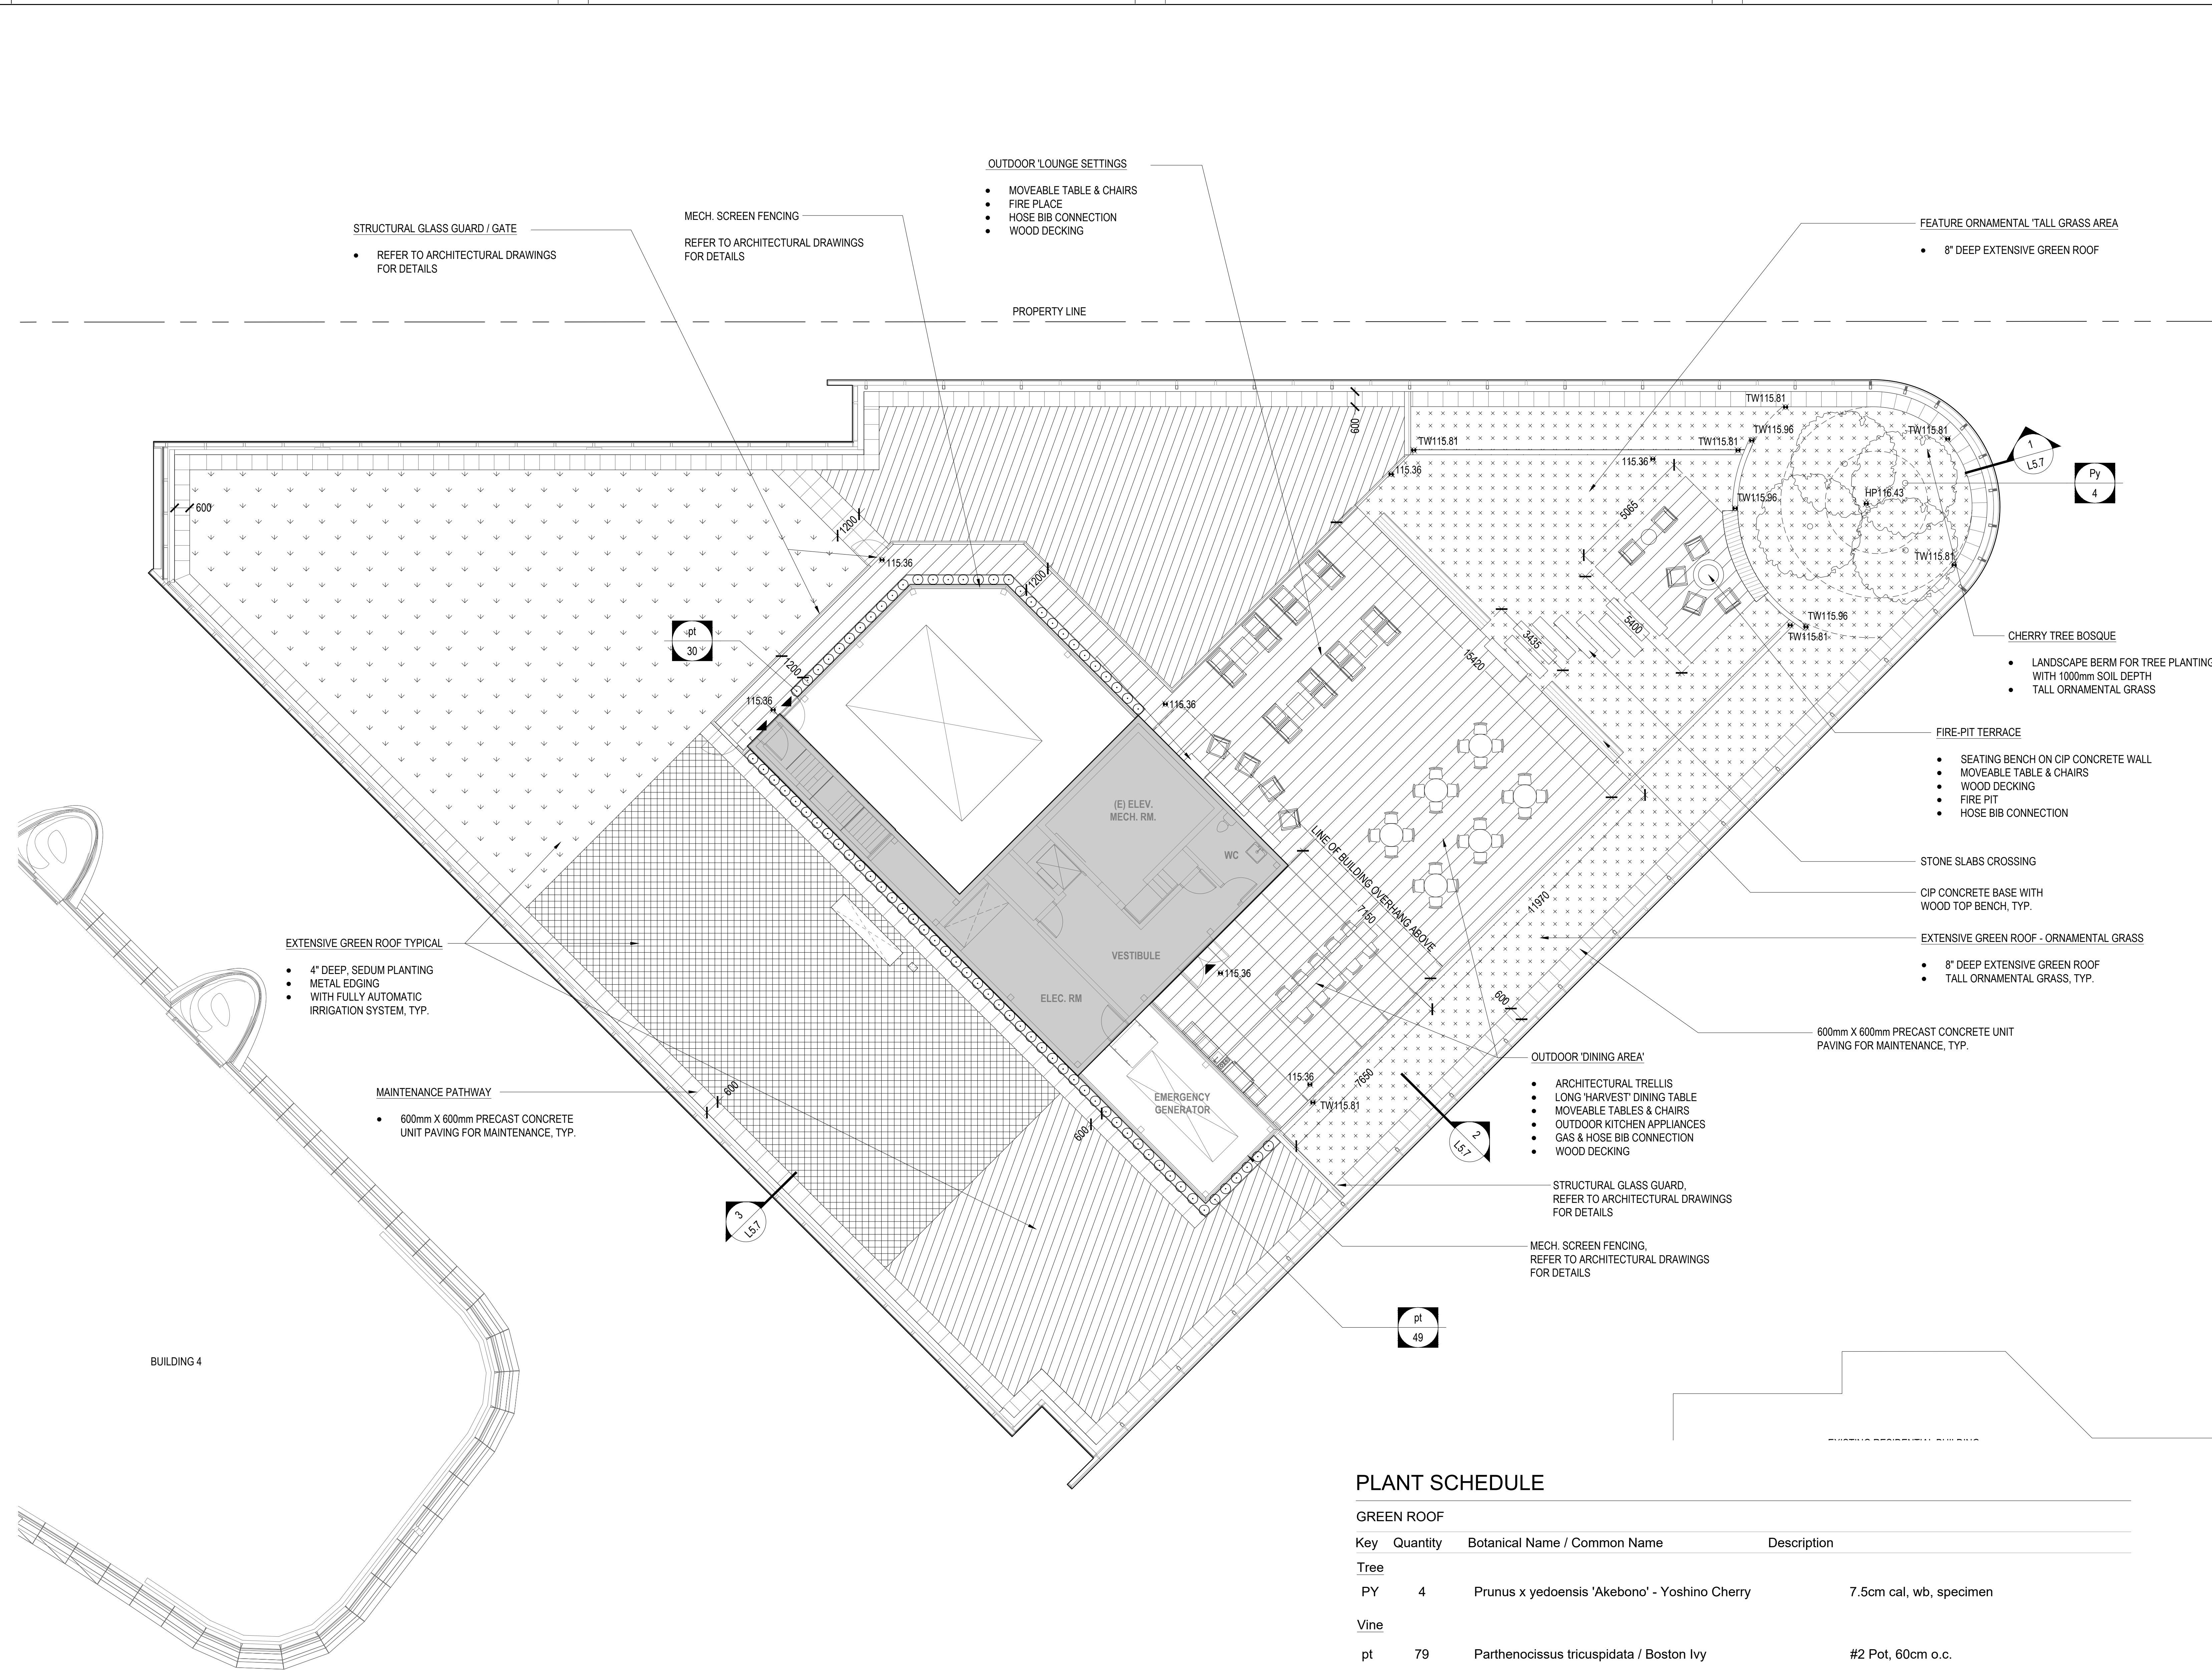

STRUCTURAL GLASS GUARD / GATE
• REFER TO ARCHITECTURAL DRAWINGS FOR DETAILS

MECH. SCREEN FENCING
REFER TO ARCHITECTURAL DRAWINGS FOR DETAILS

OUTDOOR LOUNGE SETTINGS
• MOVEABLE TABLE & CHAIRS
• FIRE PLACE
• HOSE BIB CONNECTION
• WOOD DECKING

FEATURE ORNAMENTAL TALL GRASS AREA
• 8" DEEP EXTENSIVE GREEN ROOF

EXTENSIVE GREEN ROOF TYPICAL
• 4" DEEP SEDUM PLANTING
• METAL EDGING
• WITH FULLY AUTOMATIC IRRIGATION SYSTEM, TYP.

MAINTENANCE PATHWAY
• 600mm X 600mm PRECAST CONCRETE UNIT PAVING FOR MAINTENANCE, TYP.

OUTDOOR DINING AREA
• ARCHITECTURAL TRELIS
• LONG HARVEST DINING TABLE
• MOVEABLE TABLES & CHAIRS
• OUTDOOR KITCHEN APPLIANCES
• GAS & HOSE BIB CONNECTION
• WOOD DECKING

FIRE-PIT TERRACE
• SEATING BENCH ON CIP CONCRETE WALL
• MOVEABLE TABLE & CHAIRS
• WOOD DECKING
• FIRE PIT
• HOSE BIB CONNECTION

EXTENSIVE GREEN ROOF - ORNAMENTAL GRASS
• 8" DEEP EXTENSIVE GREEN ROOF
• TALL ORNAMENTAL GRASS, TYP.

STRUCTURAL GLASS GUARD
REFER TO ARCHITECTURAL DRAWINGS FOR DETAILS

MECH. SCREEN FENCING
REFER TO ARCHITECTURAL DRAWINGS FOR DETAILS

CHERRY TREE BOSQUE
• LANDSCAPE BERM FOR TREE PLANTING WITH 1000mm SOIL DEPTH
• TALL ORNAMENTAL GRASS


600mm X 600mm PRECAST CONCRETE UNIT PAVING FOR MAINTENANCE, TYP.

PLANT SCHEDULE

GREEN ROOF

Table with 4 columns: Key, Quantity, Botanical Name / Common Name, Description. Lists Sedum Mixtures (SM1, SM2, SM3) and Ornamental Grass Mixtures (OG1).

LEGEND

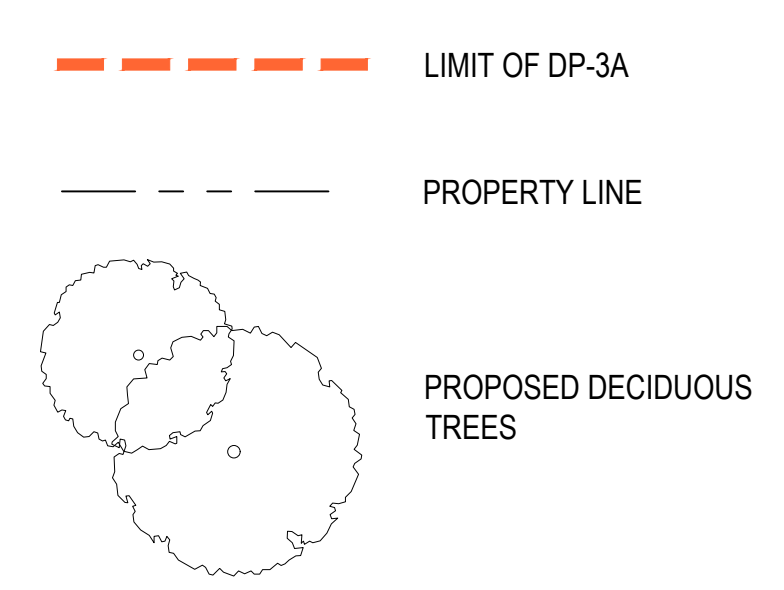

PROJECT: OAKRIDGE 650 W 41st Avenue, Vancouver, BC V5Z 2M9. CLIENT: westbank. KEY PLAN: Map showing building location on 41st Avenue.

Table with 3 columns: No., Description, DATE. Includes drawing status 'NOT FOR CONSTRUCTION' and revision history.


ISSUED FOR OPSA DESIGN DEVELOPMENT PROGRESS 15 AUG 2019
ISSUED FOR DP PROGRESS 24 JULY 2019

NOT FOR CONSTRUCTION

Discrepancies must be reported immediately to the Architect before proceeding. Only figured dimensions are to be used.

ALL DIMENSIONS ARE SHOWN IN METRIC.

PFS STUDIO logo and contact information.

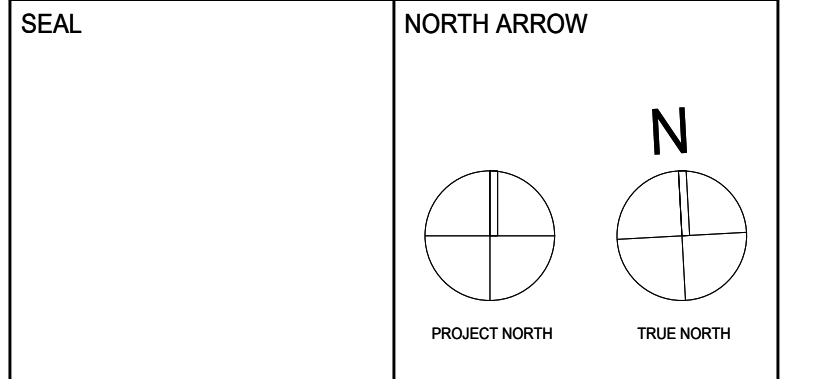

DRAWING TITLE: OAKRIDGE REDEVELOPMENT LANDSCAPE PLAN EXISTING OFFICE BUILDING ROOFTOP

Table with columns: DRAWN, CHECKED, SCALE, DATE, PROJECT NO., BUILDING, PHASE, DRAWING NO., REV. NO.