



1 CIVIC CENTRE PARK - UPPPER PARK LEVEL (WEST)  
SCALE: 1:100

LEGEND

- LIMIT OF DP 4
- PARK BOUNDARY
- PROPERTY LINE
- PROPOSED DECIDUOUS TREES
- PROPOSED CONIFEROUS TREES
- PROPOSED SHRUB BEDS
- PROPOSED SOD
- PROPOSED BIKE RACKS (CLASS B)
- PROPOSED BOLLARDS

PROJECT


OAKRIDGE  
650 W 41st Avenue, Vancouver, BC V5Z 2M9

CLIENT

westbank QuadReal

KEY PLAN

ISSUED FOR DEVELOPMENT PERMIT 04 28 JUNE 2019  
DATE:

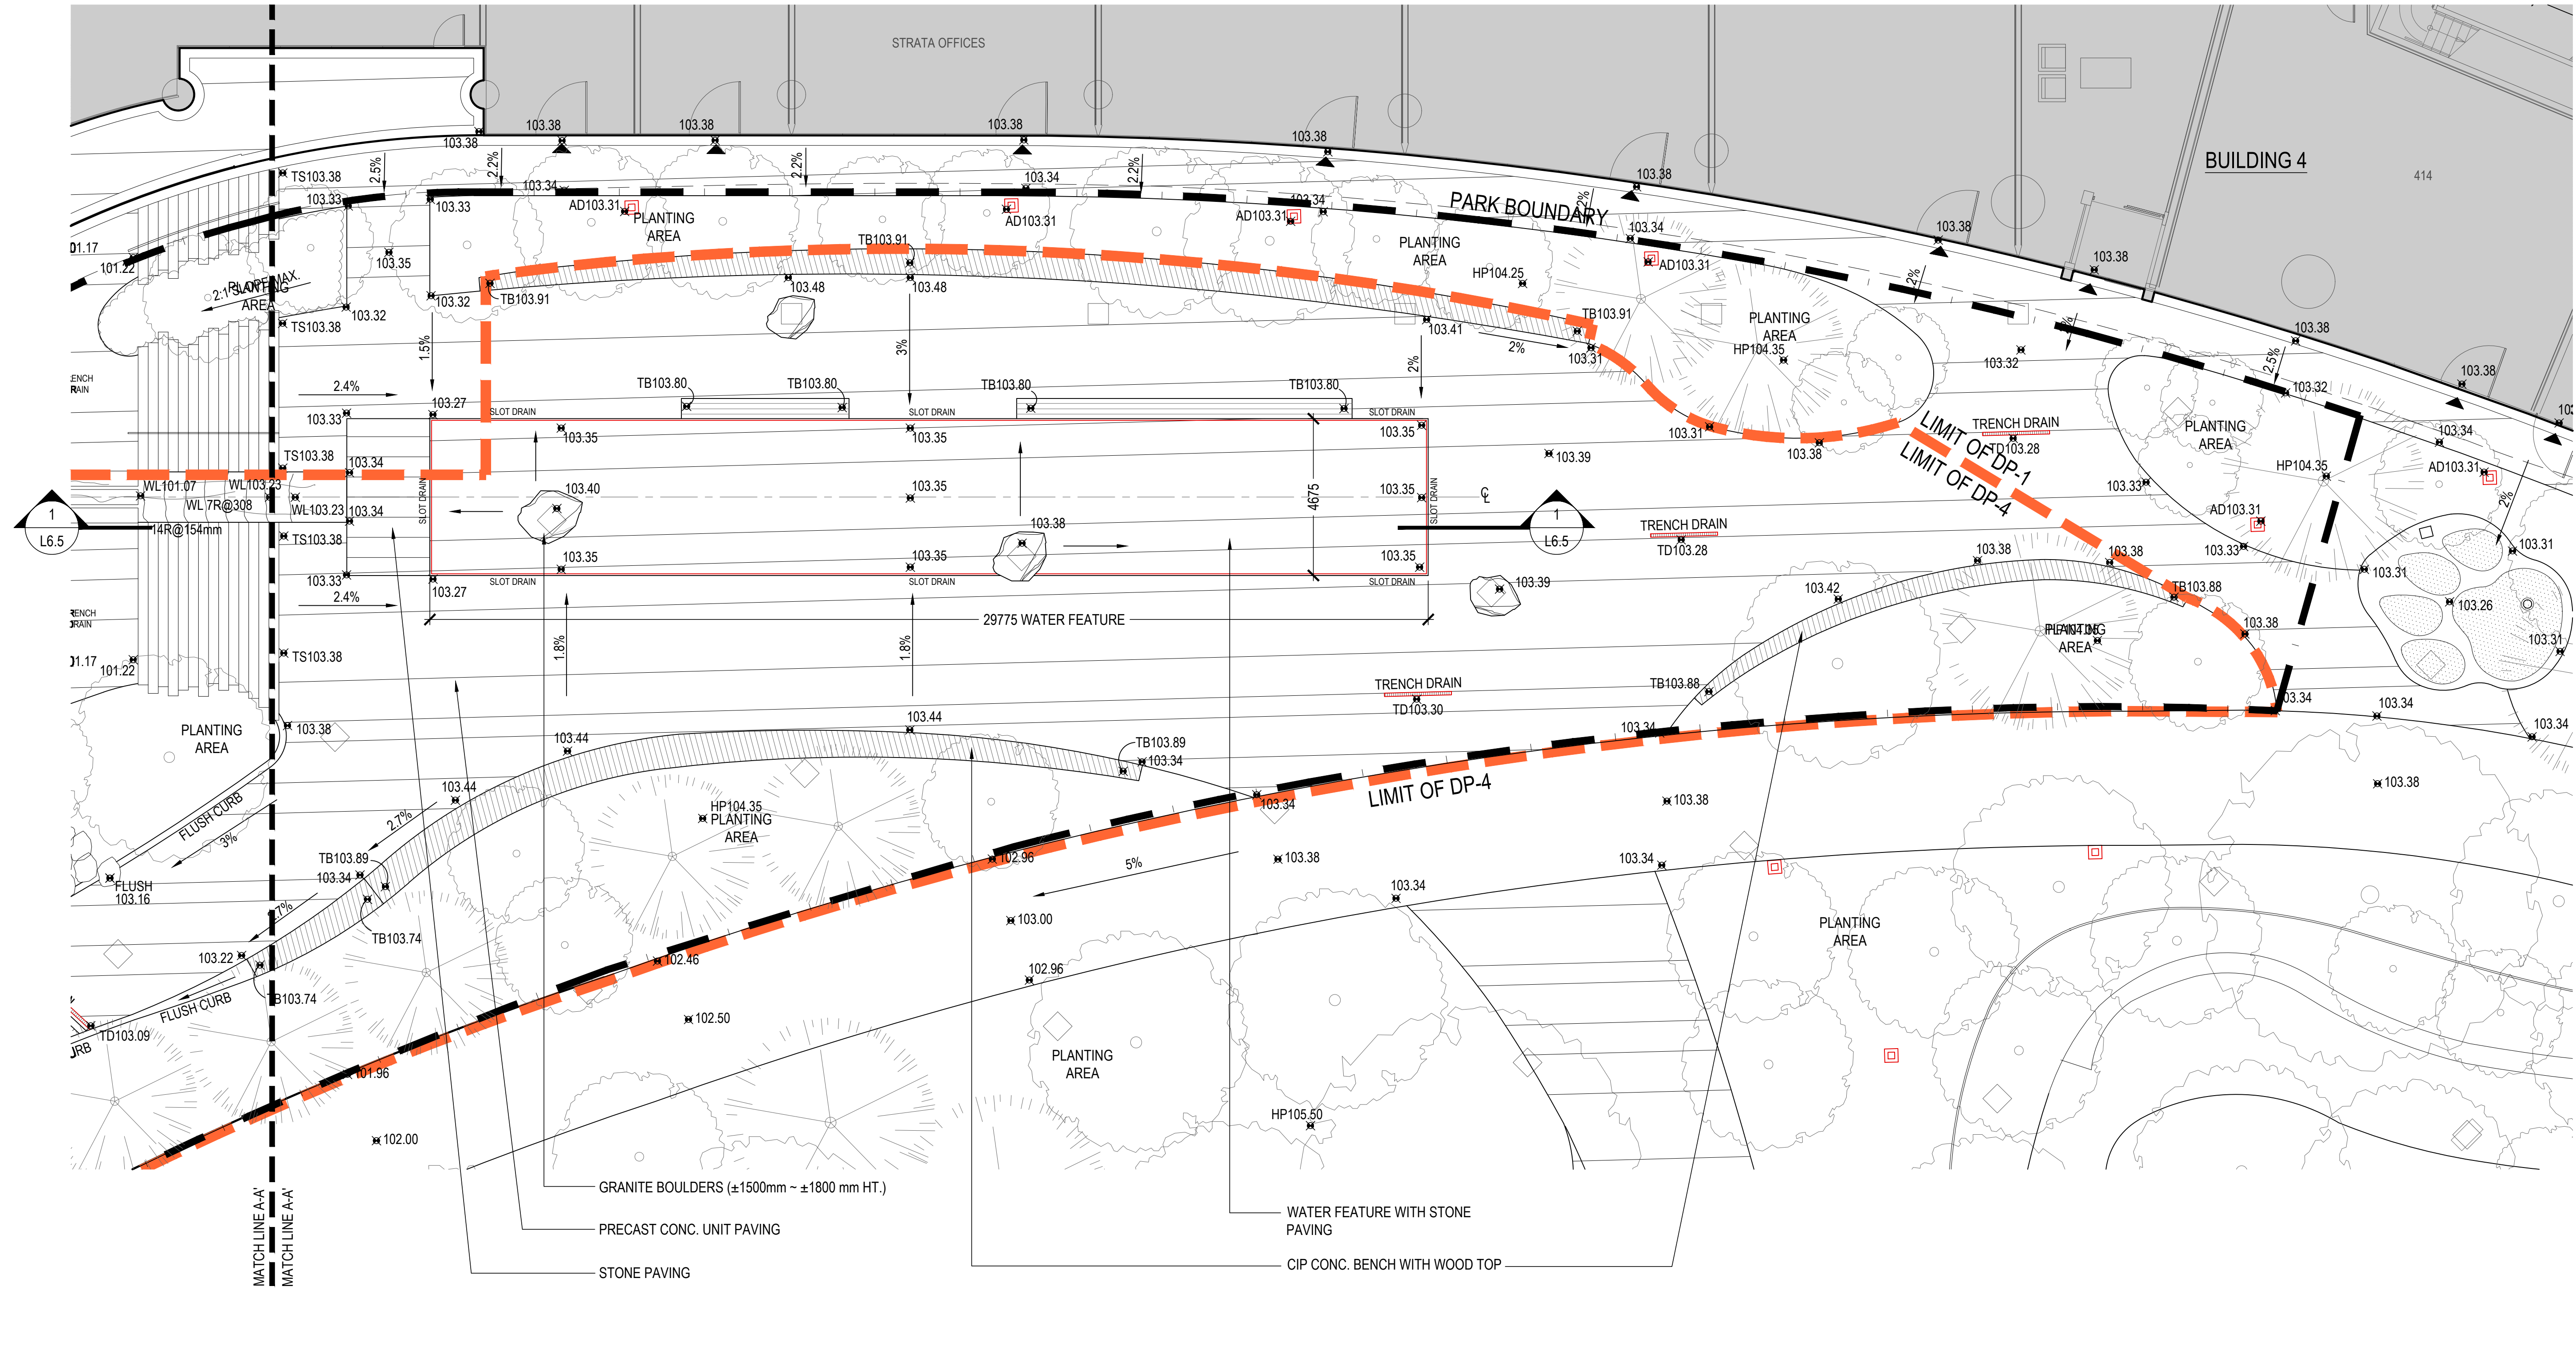

2 CIVIC CENTRE PARK - UPPER PARK LEVEL (EAST)  
SCALE: 1:100

REVISIONS	
DRAWING STATUS	
<b>NOT FOR CONSTRUCTION</b>	
Discrepancies must be reported immediately to the Architect before proceeding. Only figured dimensions are to be used. Contractors must check all dimensions on site. This drawing is protected by copyright.	
ALL DIMENSIONS ARE SHOWN IN METRIC.	
<p>PLANNING - URBAN DESIGN - LANDSCAPE ARCHITECTURE</p>	
SCALE	NORTH ARROW
DRAWING TITLE	
<b>OAKRIDGE REDEVELOPMENT</b>	
LANDSCAPE PLAN	
CIVIC CENTRE PARK - UPPER PARK LEVEL	
DRAWN	CHECKED
AF/SS/QL	CM/CP
SCALE	DATE
1:150	12/17/18
PROJECT NO.	
16049	
BUILDING	PHASE
1 & 2	DP-4
DRAWING NO.	REV. NO.
L2.2	